



1 1:50 GROUND FLOOR PLAN
100 EXISTING

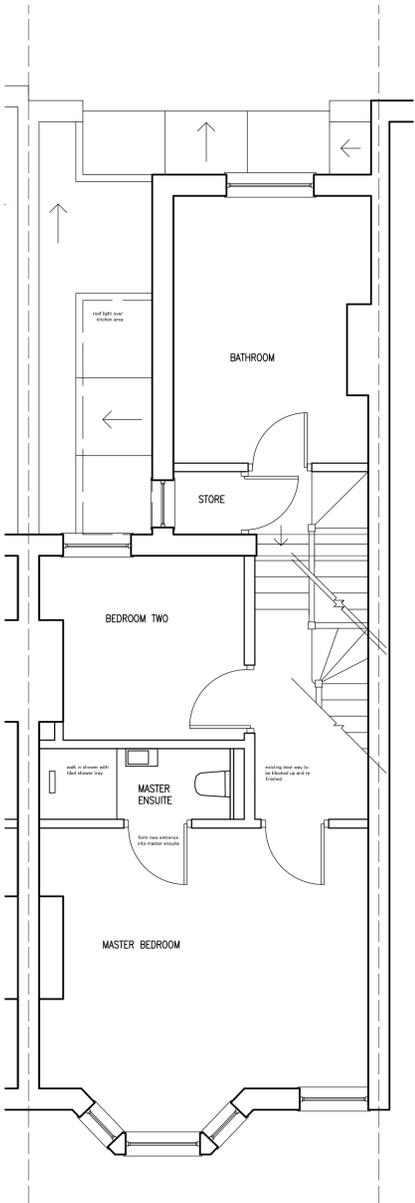

2 1:50 FIRST FLOOR PLAN
100 EXISTING

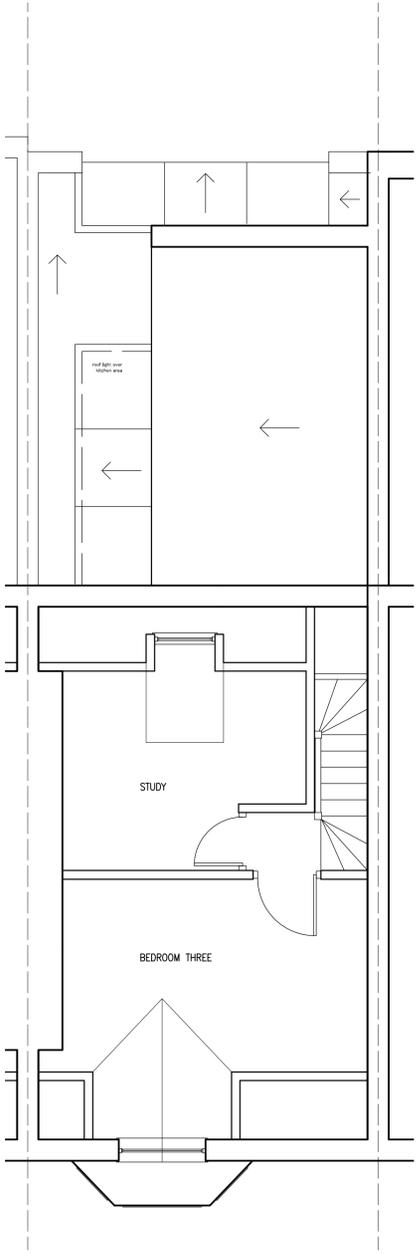

3 1:50 SECOND FLOOR PLAN
100 EXISTING



Notes:
Copyright of this drawing remains the property of Atelier iad Ltd and should not be reproduced in full or parts or re-issued without written permission from Atelier iad Ltd

All dimensions shown are in millimetres, unless otherwise stated. Any use of these dimensions, other than for general reference, should be the subject of third party checking on site.

Any work that is carried out on the basis of this drawing should be carried out to all relevant British Standards and associated manufacturer's instructions / recommendations.

project Number: 15 012
drawing Number: 200
Rev: 01
Scale: 1:50@A1, 1:100@A3
Date: 22 Oct 2015
Size: A1
Drn By:

Site Address:
55 BROOMSLIEGH STREET
WEST HAMPSTEAD NW

Title:
PROPOSED FLOOR PLANS



Rev	Date	Description