


Existing Lower Ground Floor Plan

NOTE: **ORANGE** LINE DENOTES ITEM TO BE REMOVED

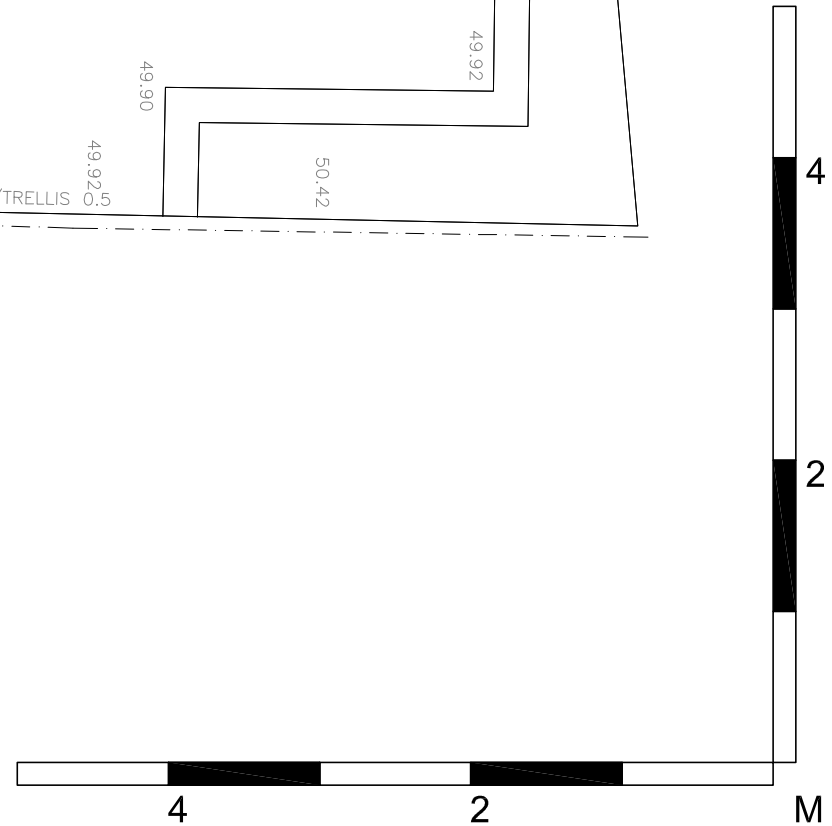

general notes

THIS DRAWING IS COPYRIGHT OF CLIFTON INTERIORS LTD. THIS DRAWING MUST BE READ IN CONJUNCTION WITH THE DESIGNER'S RISK ASSESSMENT, SPECIFICATION AND ALL OTHER RELEVANT DOCUMENTATION AND DRAWINGS. CLIFTON INTERIORS LTD ACCEPT NO LIABILITY FOR ANY EXPENSE, LOSS OR DAMAGE OF WHATSOEVER NATURE AND HOWEVER ARISING FROM ANY VARIATION MADE TO THIS DRAWING OR IN THE EXECUTION OF THE WORK TO WHICH IT RELATES WHICH HAS NOT BEEN REFERRED TO THEM AND THEIR APPROVAL OBTAINED.

DO NOT SCALE FROM THIS DRAWING OR THE COMPUTER DIGITAL DATA. ONLY FIGURED DIMENSIONS ARE TO BE USED.

IF IN DOUBT ASK.

purpose of issue
PLANNING & LISTED BUILDING

notes

- * do not scale from this drawing.
- * check all dimensions on site.

project name		drawing title	
ANN & LAWRENCE JACOBS		CLIFTON INTERIORS EXISTING CONDITIONS GENERAL ARRANGEMENT	
57 FLASK WALK LONDON NW3 1EY		LOWER GROUND FLOOR	
scale 1:50@A3	date 18.01.16	project ref.	drawing no.
drawn by MZ	checked —	1505	1505 - P - X - 100
		revision	#

CLIFTON INTERIORS LTD
 168 Regents Park Road
 Primrose Hill, London NW1 8XN
 t : 020 7586 5533
 f : 020 7586 1987
 e : info@cliftoninteriors.com
 www.cliftoninteriors.com