



**Notes**

Do not scale from this drawing.  
This drawing is to be read in conjunction with  
Drawings 111 - 117

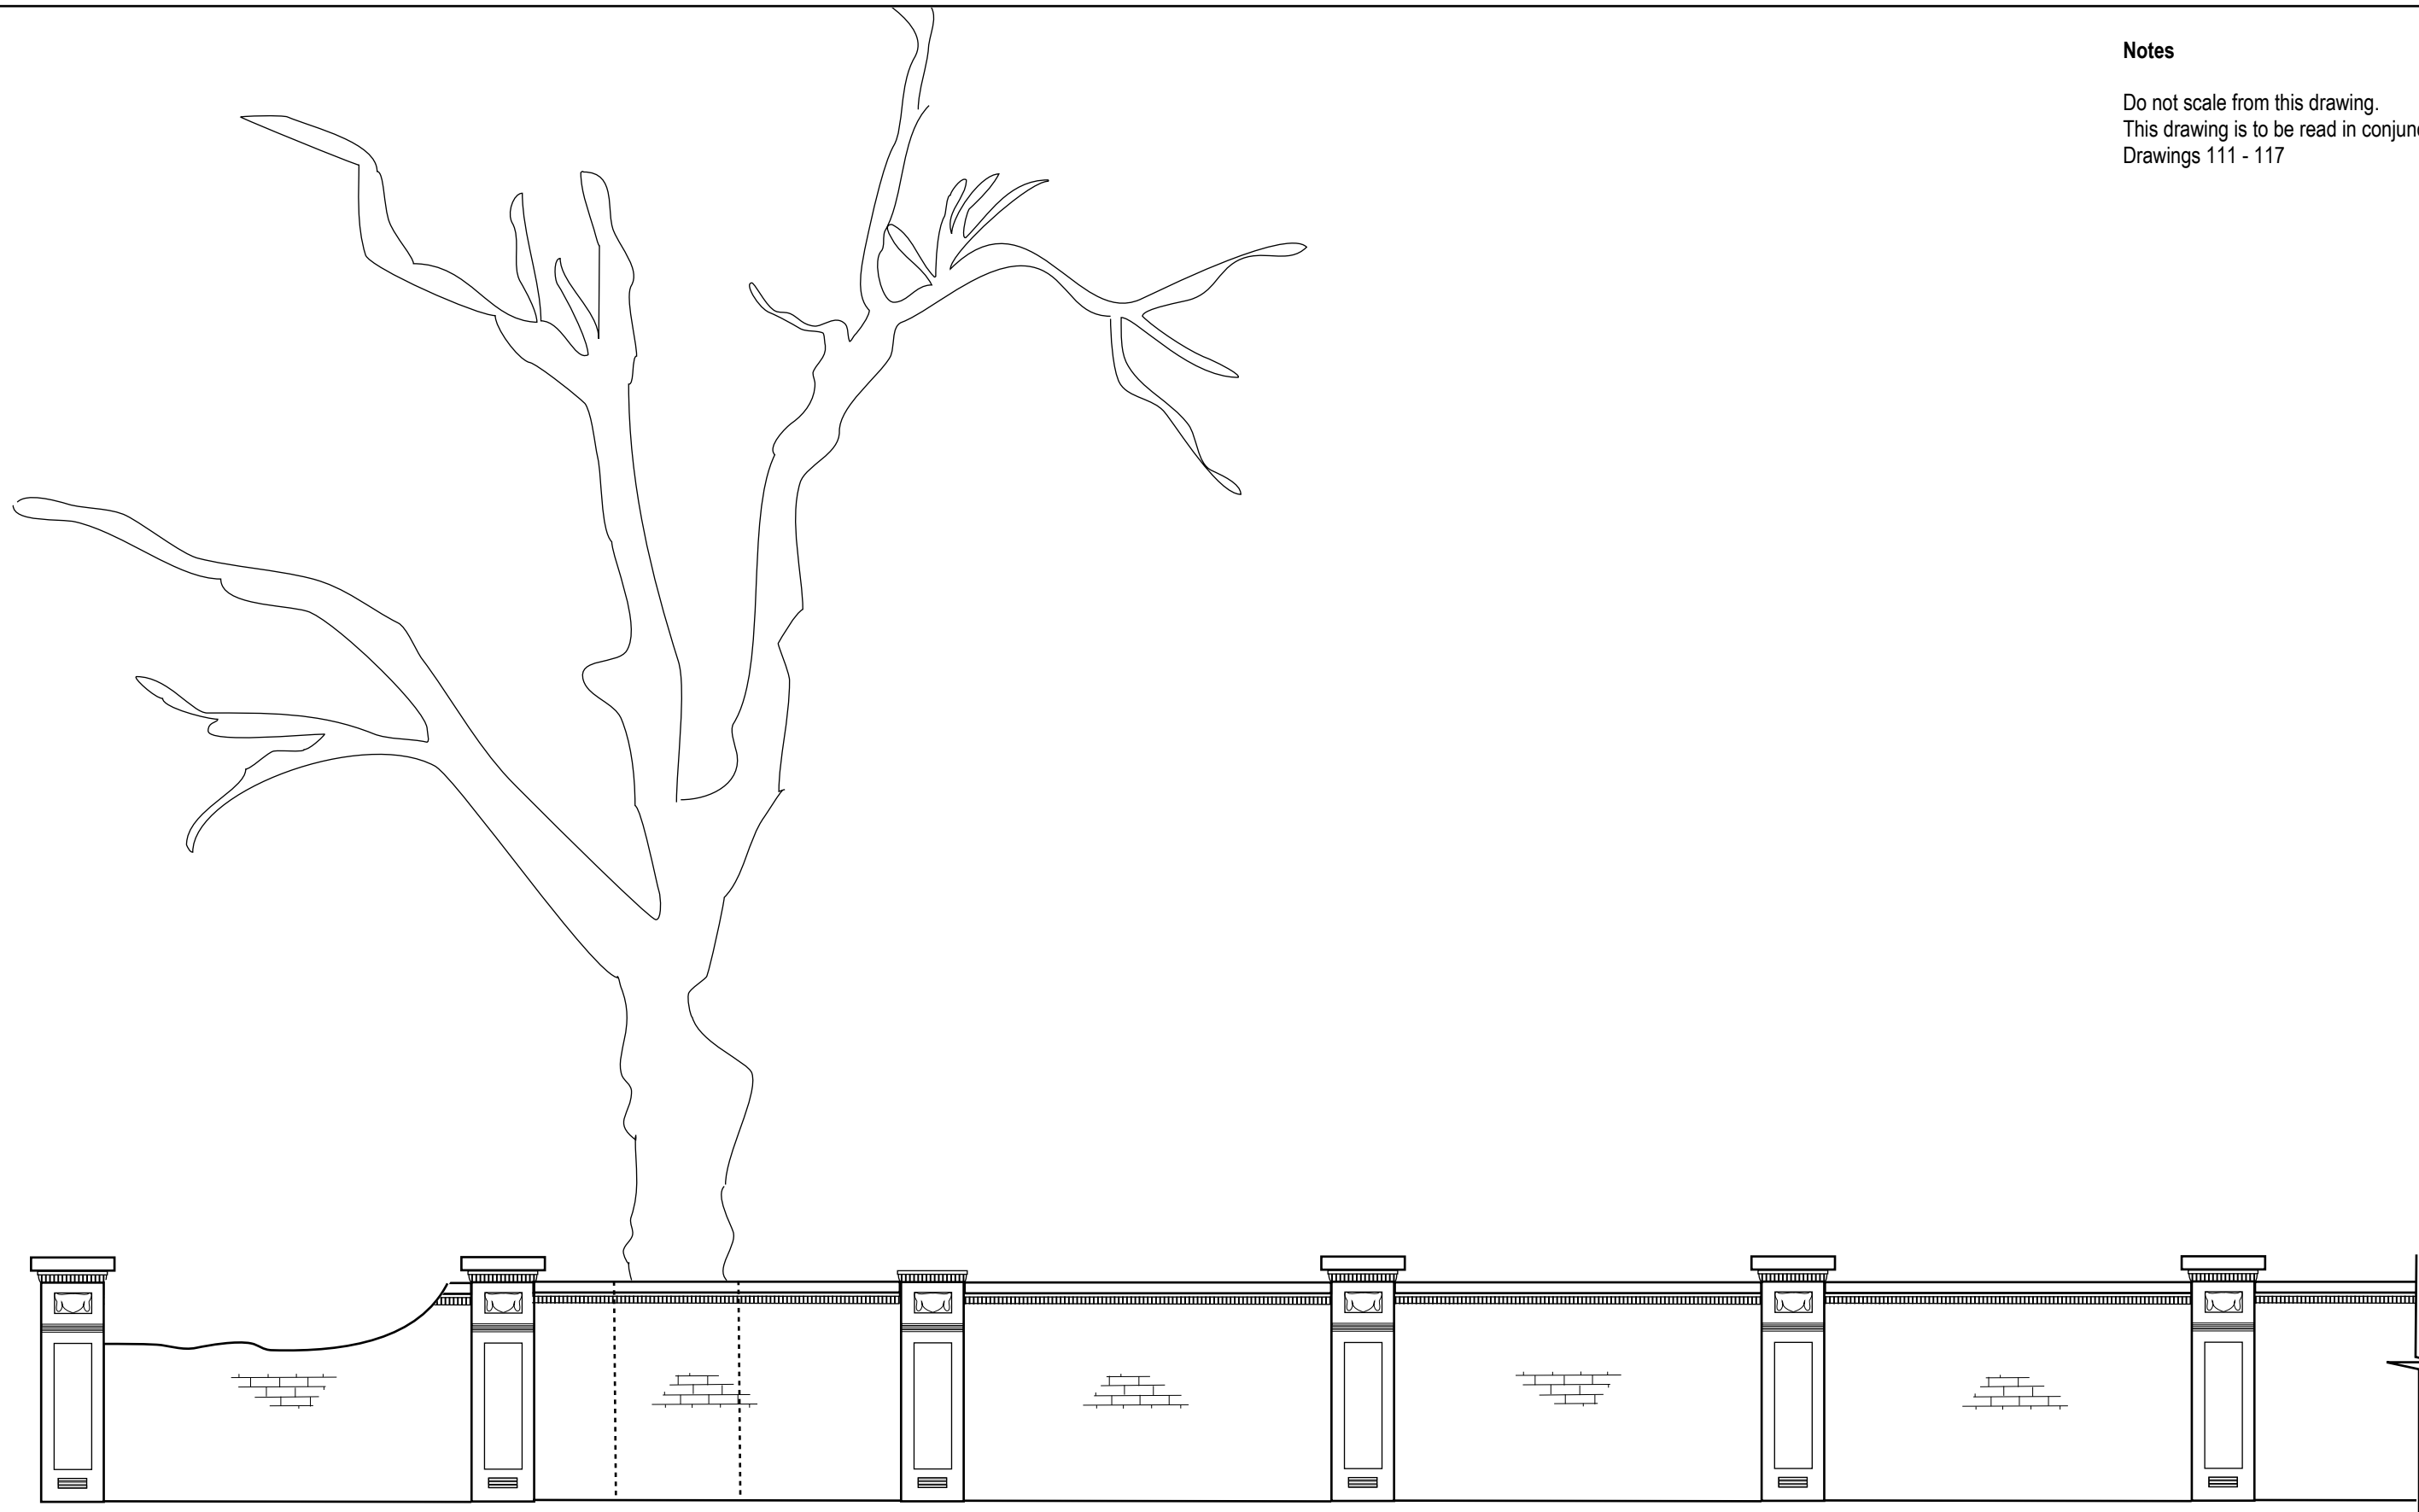

FOR CONTINUATION REFER TO DRAWING 111

**EXISTING FRONT ELEVATION**

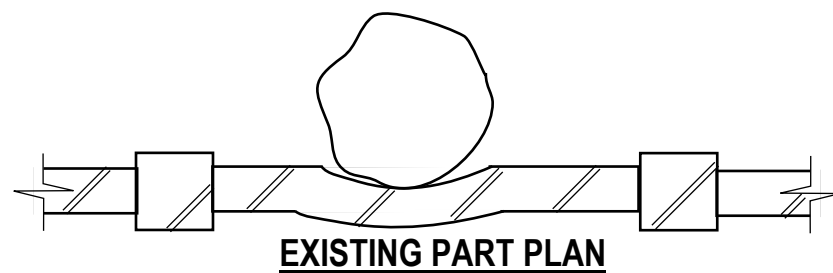

**ellis+moore**

CONSULTING ENGINEERS LTD  
Sovereign House | 1 Albert Place | London | N3 1QB  
Tel: 020 7281 4821 Fax: 020 7263 6613

Project  
**28 Arkwright Road London NW3**

Title  
**Boundary Wall to Frogna  
Existing Elevations 1 of 3**

Date  
**Dec 2015**

Scale  
**1:50 @ A3**

Drawing No.  
**14552/110B**