



**Notes**

Do not scale from this drawing.  
This drawing is to be read in conjunction with  
Drawings 110, 112 - 117

FOR CONTINUATION REFER TO DRAWING 110

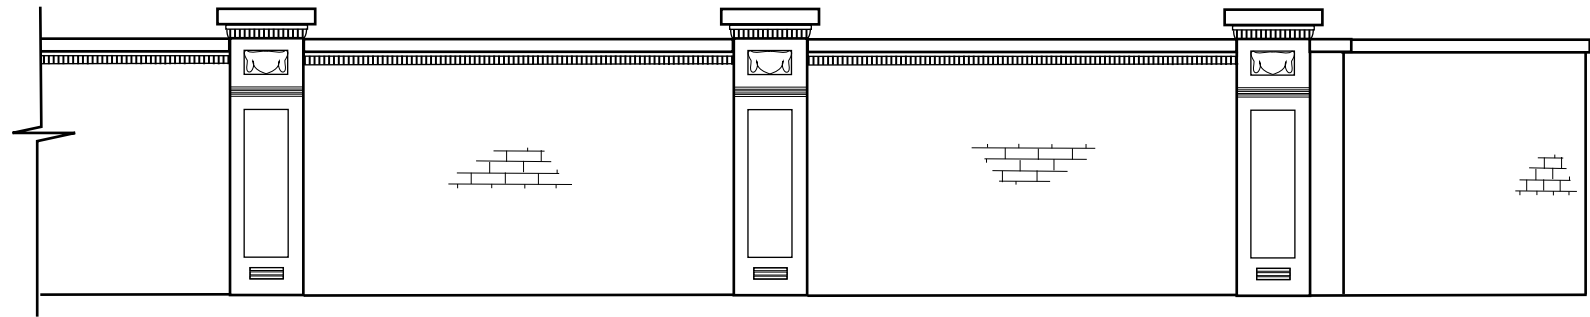

**EXISTING FRONT ELEVATION**

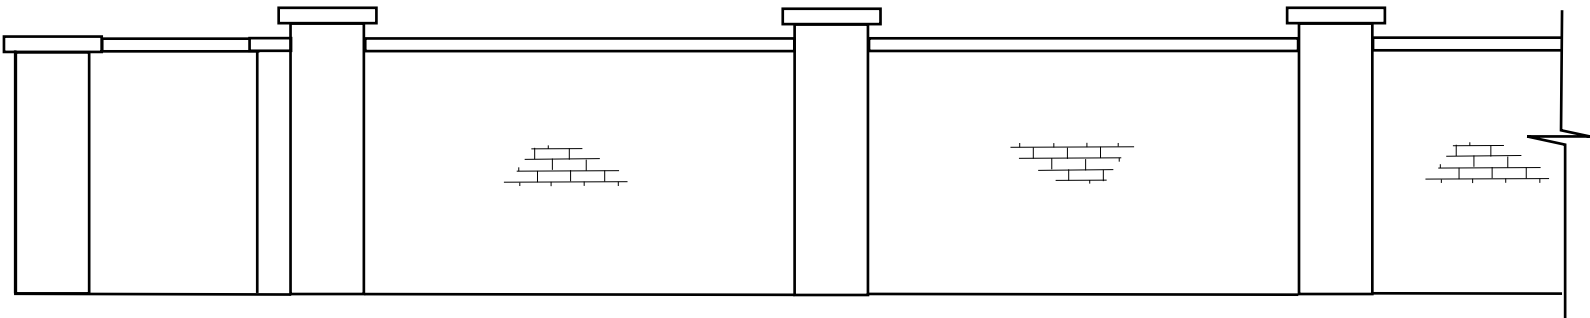

**EXISTING REAR ELEVATION**

FOR CONTINUATION REFER TO DRAWING 112

<div>ellis+moore</div> <div>CONSULTING ENGINEERS LTD</div> <div>Sovereign House   1 Albert Place   London   N3 1QB</div> <div>Tel: 020 7281 4821 Fax: 020 7263 6613</div>	Project 28 Arkwright Road London NW3	Date Dec 2015
	Title Boundary Wall to Frognal	Scale 1:50 @ A3
	Existing Elevations Page 2 of 3	Drawing No. 14552/111B