



Notes

Do not scale from this drawing.
This drawing is to be read in conjunction with
Drawings 110 - 114,116 and 117

FOR CONTINUATION REFER TO DRAWING 113

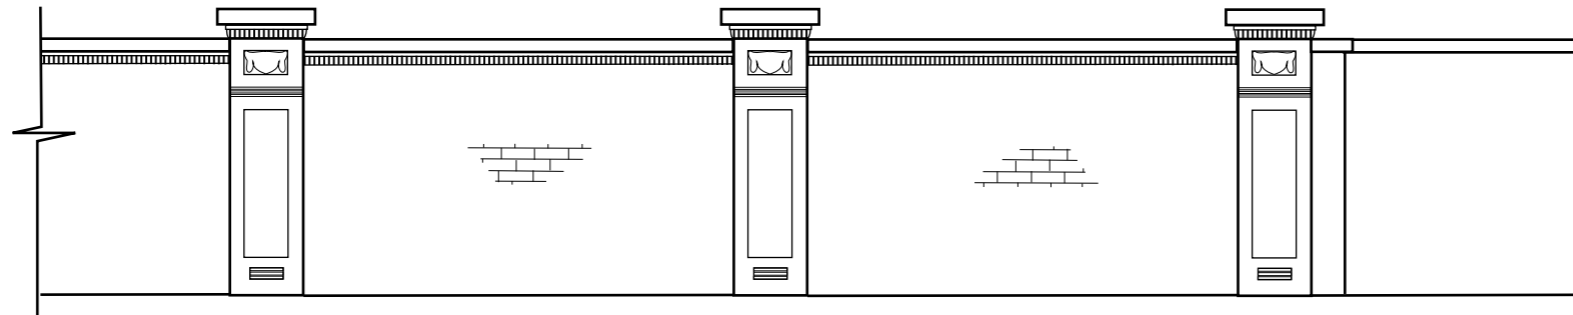


PROPOSED FRONT ELEVATION

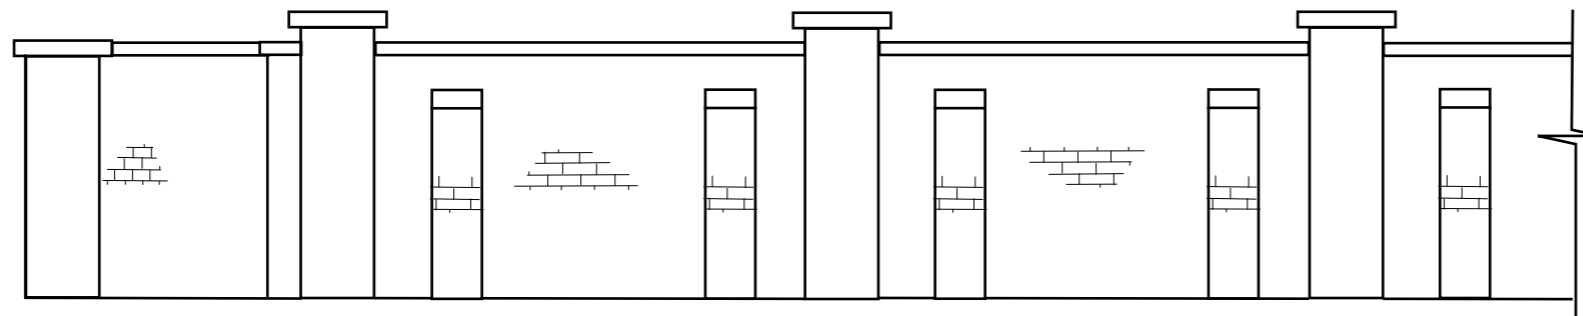

PROPOSED REAR ELEVATION

FOR CONTINUATION REFER TO DRAWING 115

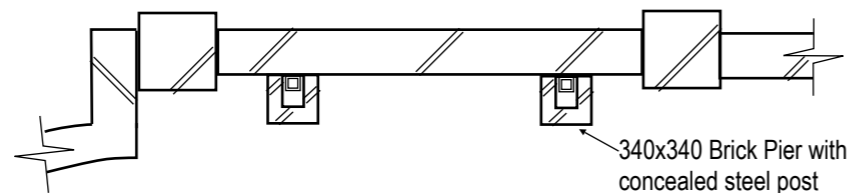

PROPOSED PART PLAN

340x340 Brick Pier with
concealed steel post

ellis+moore

CONSULTING ENGINEERS LTD
Sovereign House | 1 Albert Place | London | N3 1QB
Tel: 020 7281 4821 Fax: 020 7263 6613

Project 28 Arkwright Road London NW3	Date Jan 2016
Title Boundary Wall to Frogna Proposed Elevations Drawing 2 of 3	Scale 1:50 @ A3
	Drawing No. 14552/114B