



Notes


Do not scale from this drawing.
This drawing is to be read in conjunction with
Drawings 110 - 114, 116 and 117

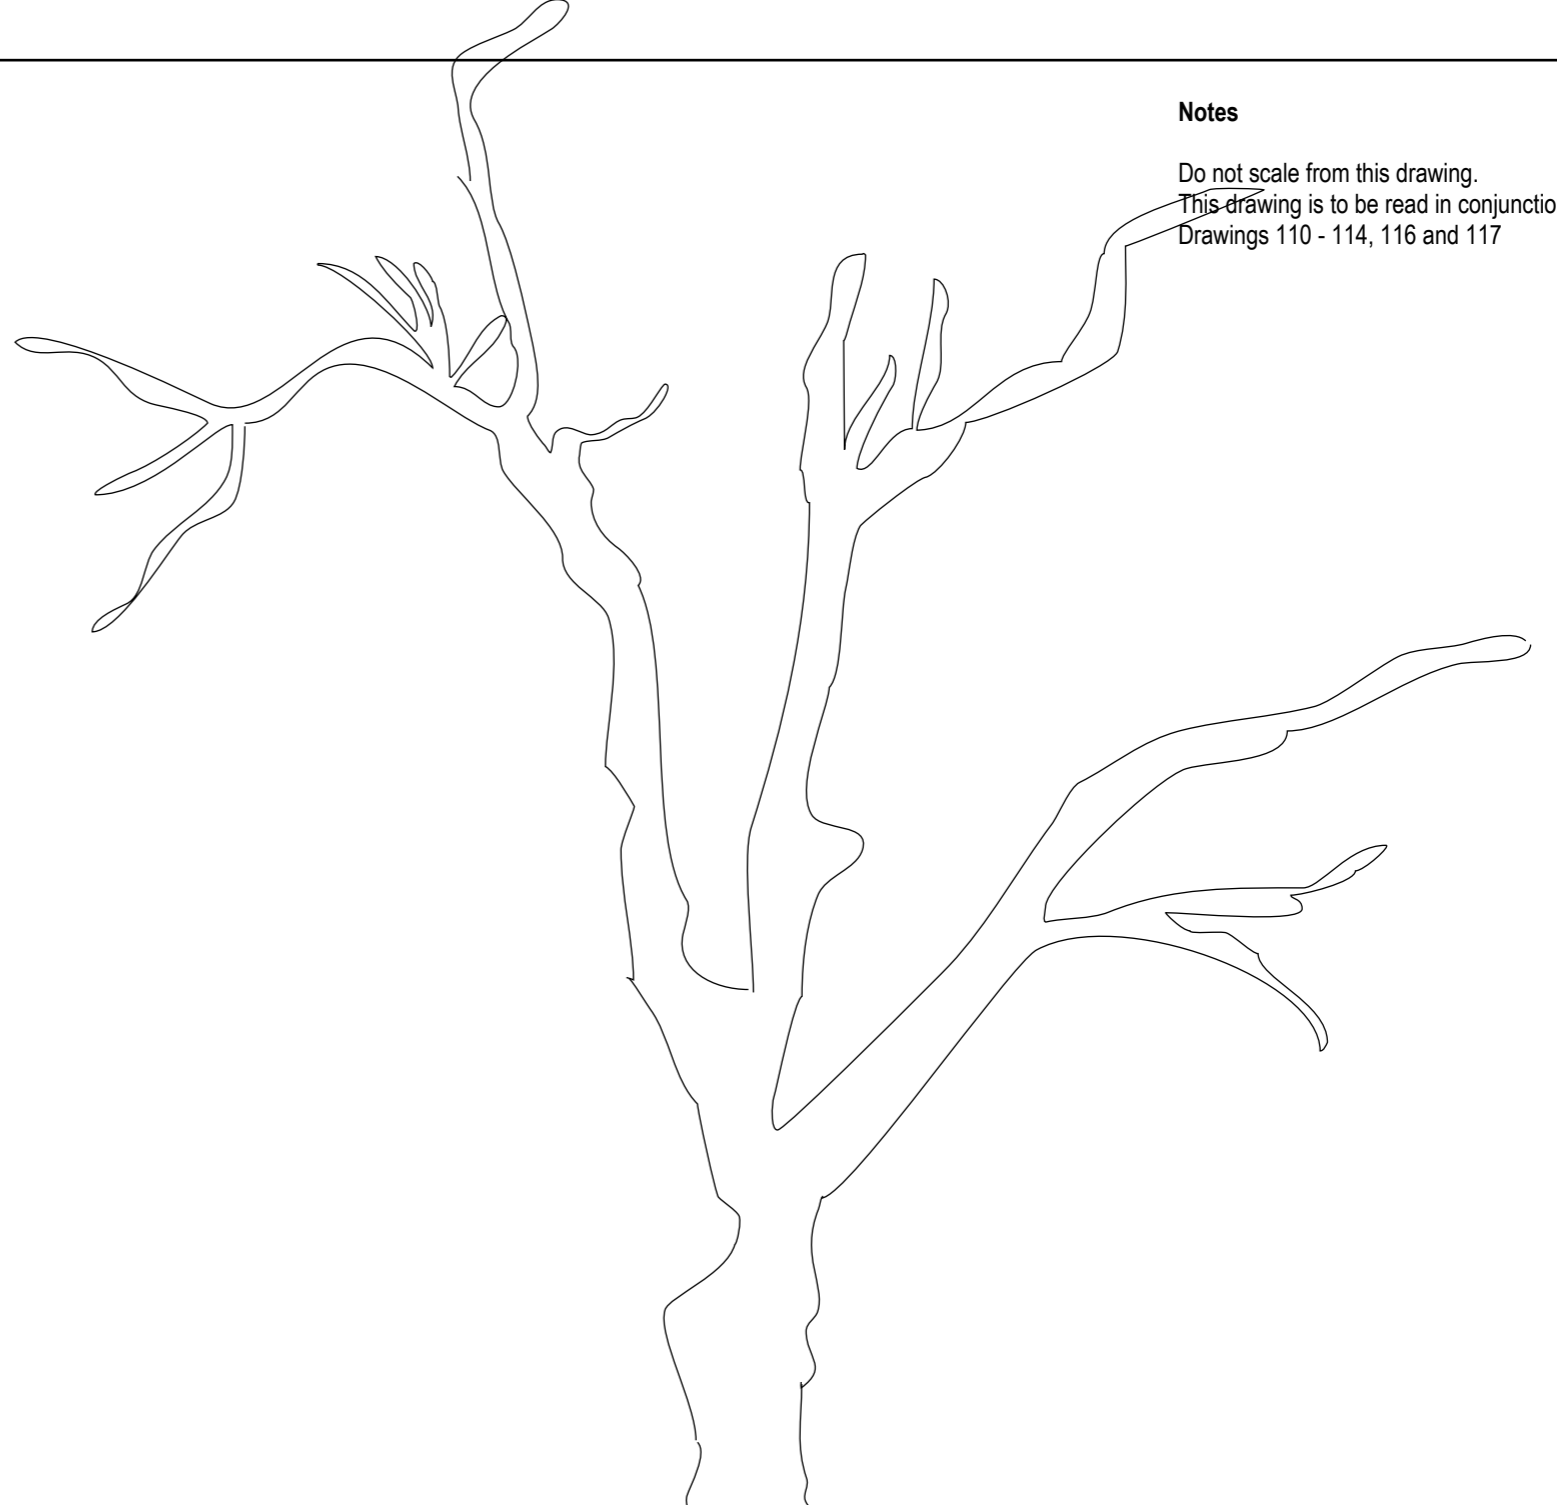

FOR CONTINUATION REFER TO DRAWING 114

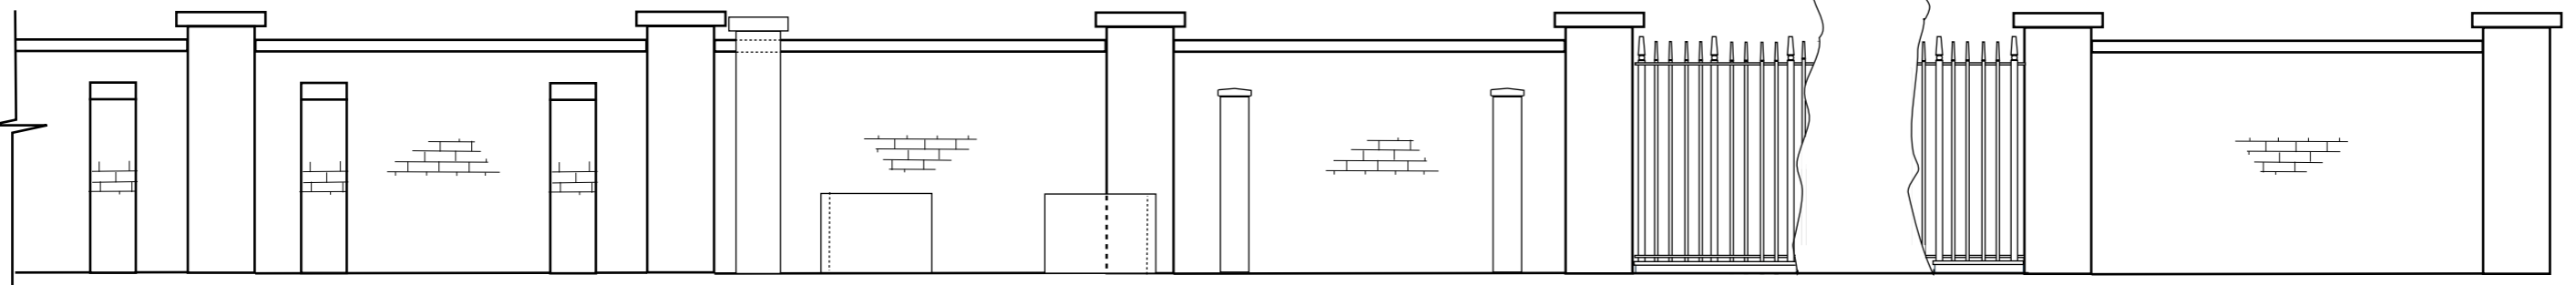

PROPOSED REAR ELEVATION

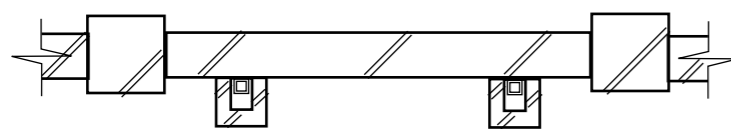

PROPOSED PART PLAN

ellis+moore

CONSULTING ENGINEERS LTD
Sovereign House | 1 Albert Place | London | N3 1QB
Tel: 020 7281 4821 Fax: 020 7263 6613

Project
28 Arkwright Road London NW3

Title
**Boundary Wall to Frognaal
Proposed Elevations Drawing 3 of 3**

Date
Jan 2016

Scale
1:50 @ A3

Drawing No.
14552/115B