




EXISTING FIRST FLOOR PLAN

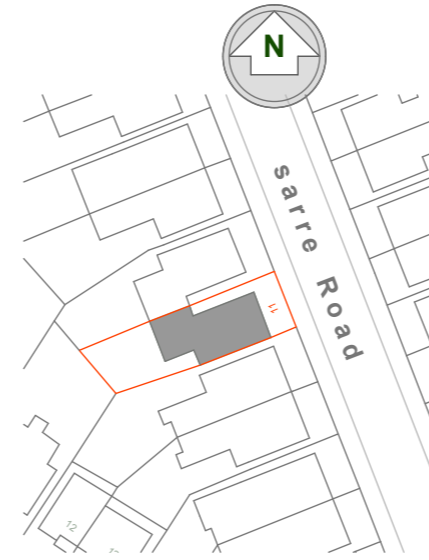


Location Plan
Scale 1 : 1250

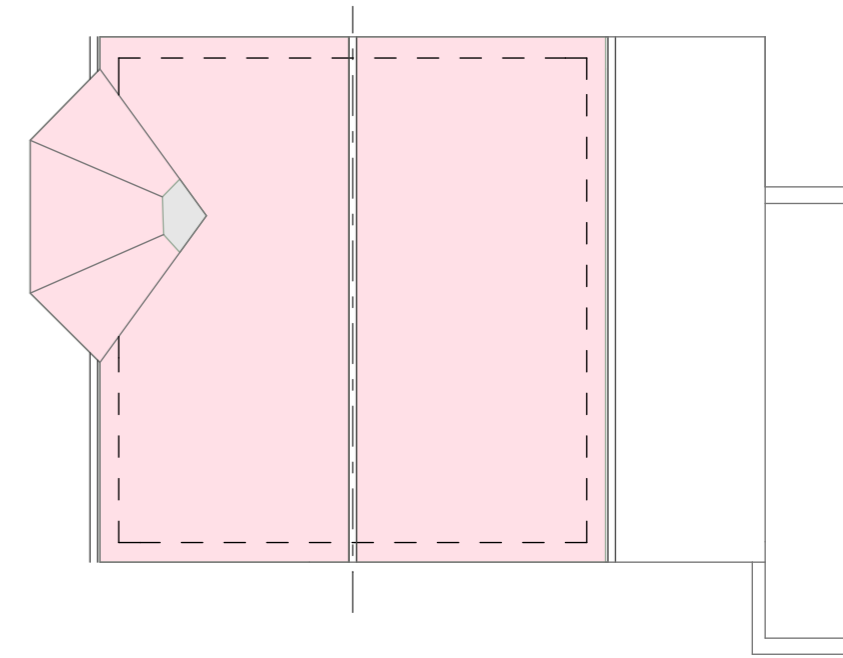


EXISTING ROOF PLAN

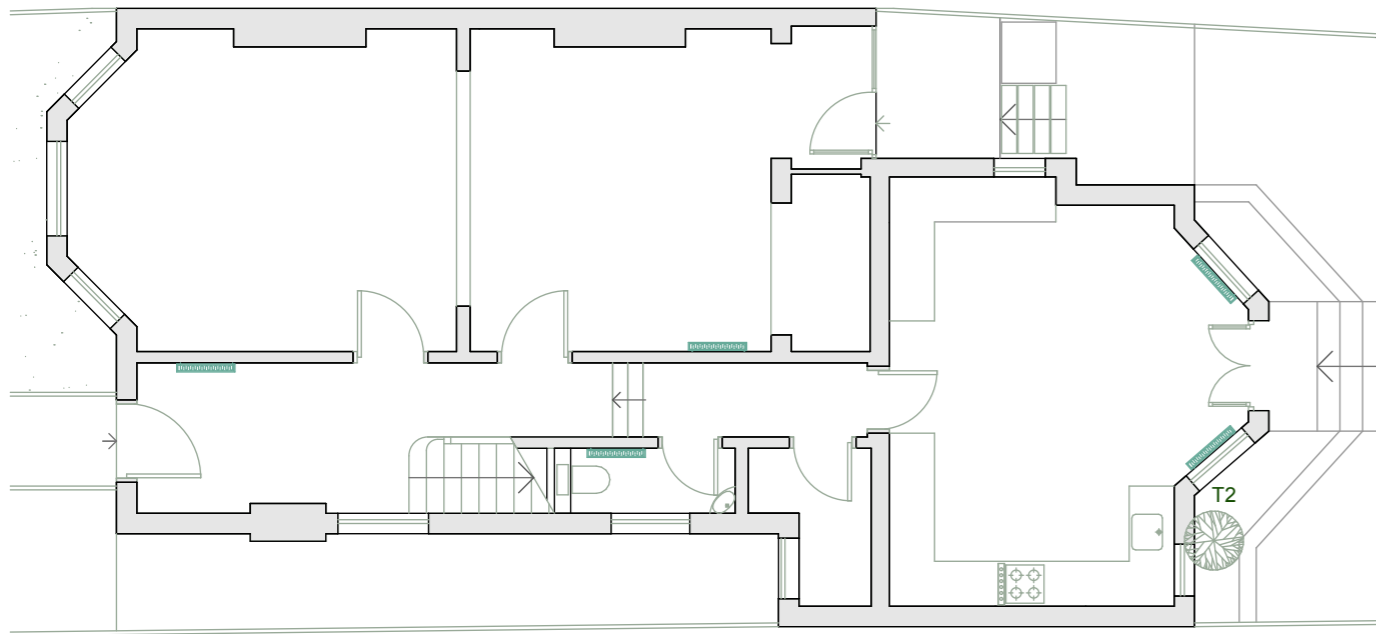


EXISTING GROUND FLOOR PLAN

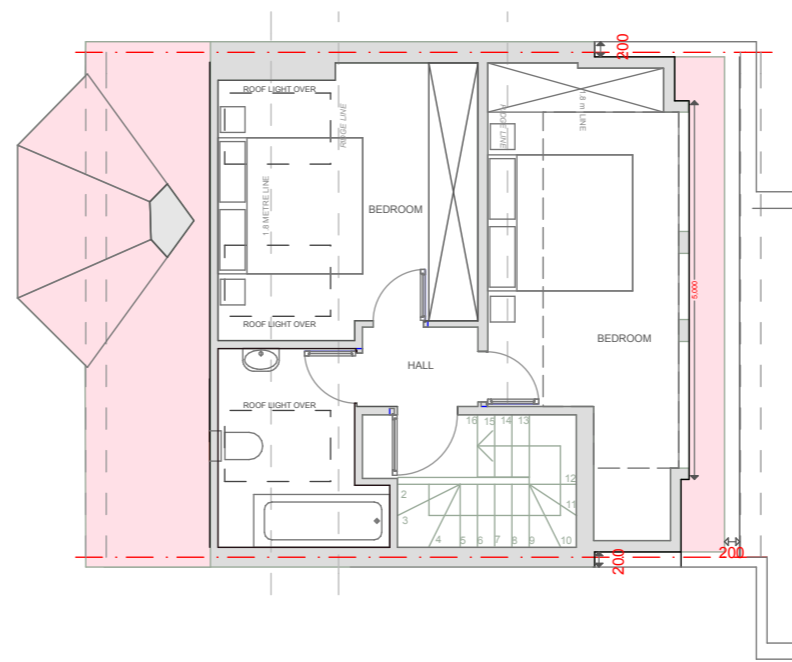

PROPOSED LOFT PLAN

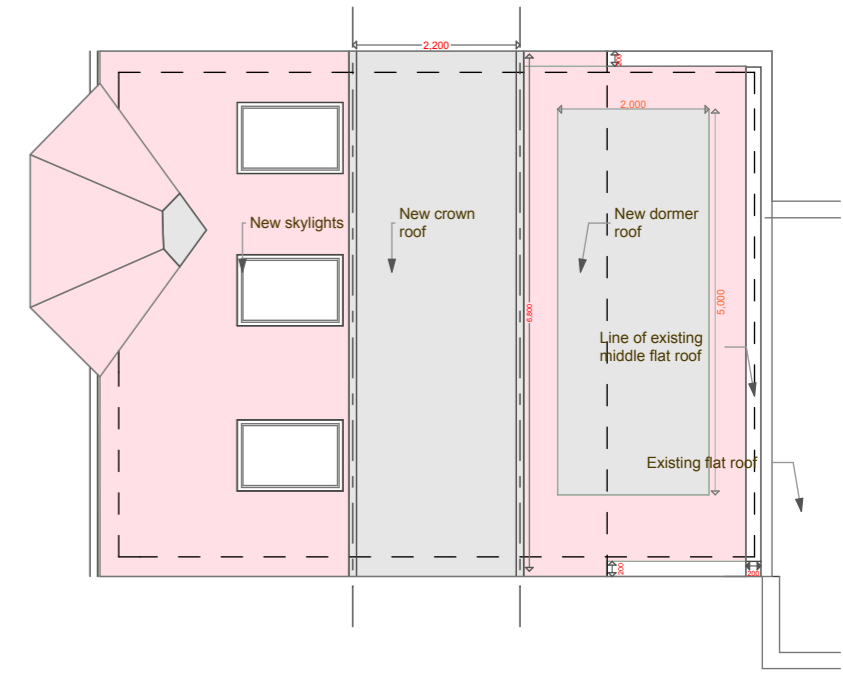

PROPOSED ROOF PLAN

 

Project: 11 Sarre Road, London NW2 3SN

Client: Mr. & Mrs. Jaffrey
Project No:273

Date: Feb 2016

Dwgs: Plans
Scale: 1: 100

Dwg No : PD/ 273 / 01
Rev. : D

© THIS DRAWING IS PROTECTED BY THE, COPYRIGHT, DESIGN & PATENTS ACT 1988 & MAY NOT BE COPIED OR REPRODUCED IN ANY FORM WITHOUT THE PRIOR CONSENT OF ADMC LT.

ADMC Ltd.
Architectural Design & Management Co.