




322 CREDITON ROAD



SOUTH WEST ELEVATION

MATERIALS  
 red facing bricks  
 copper cladding  
 grey colour coated al. windows

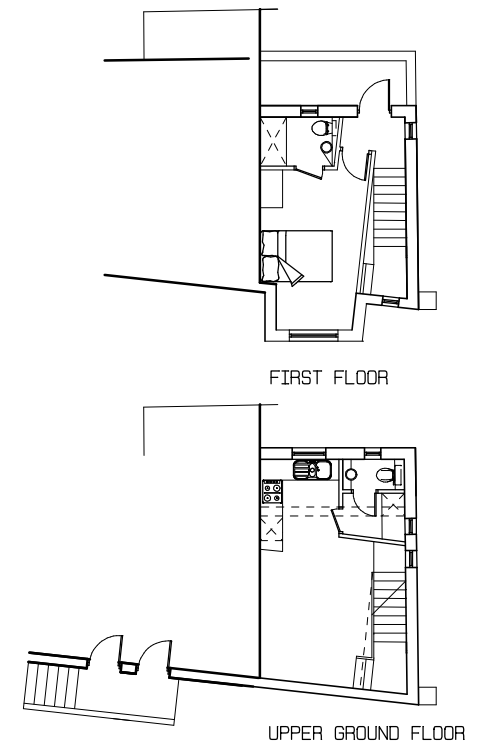

FIRST FLOOR


UPPER GROUND FLOOR

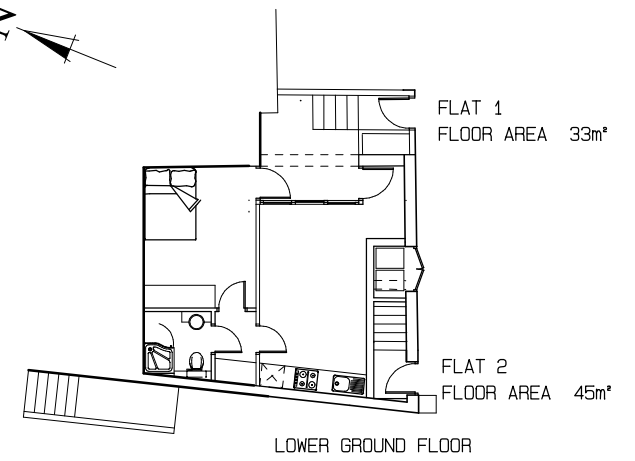 

FLAT 1  
FLOOR AREA 33m²


FLAT 2  
FLOOR AREA 45m²

LOWER GROUND FLOOR

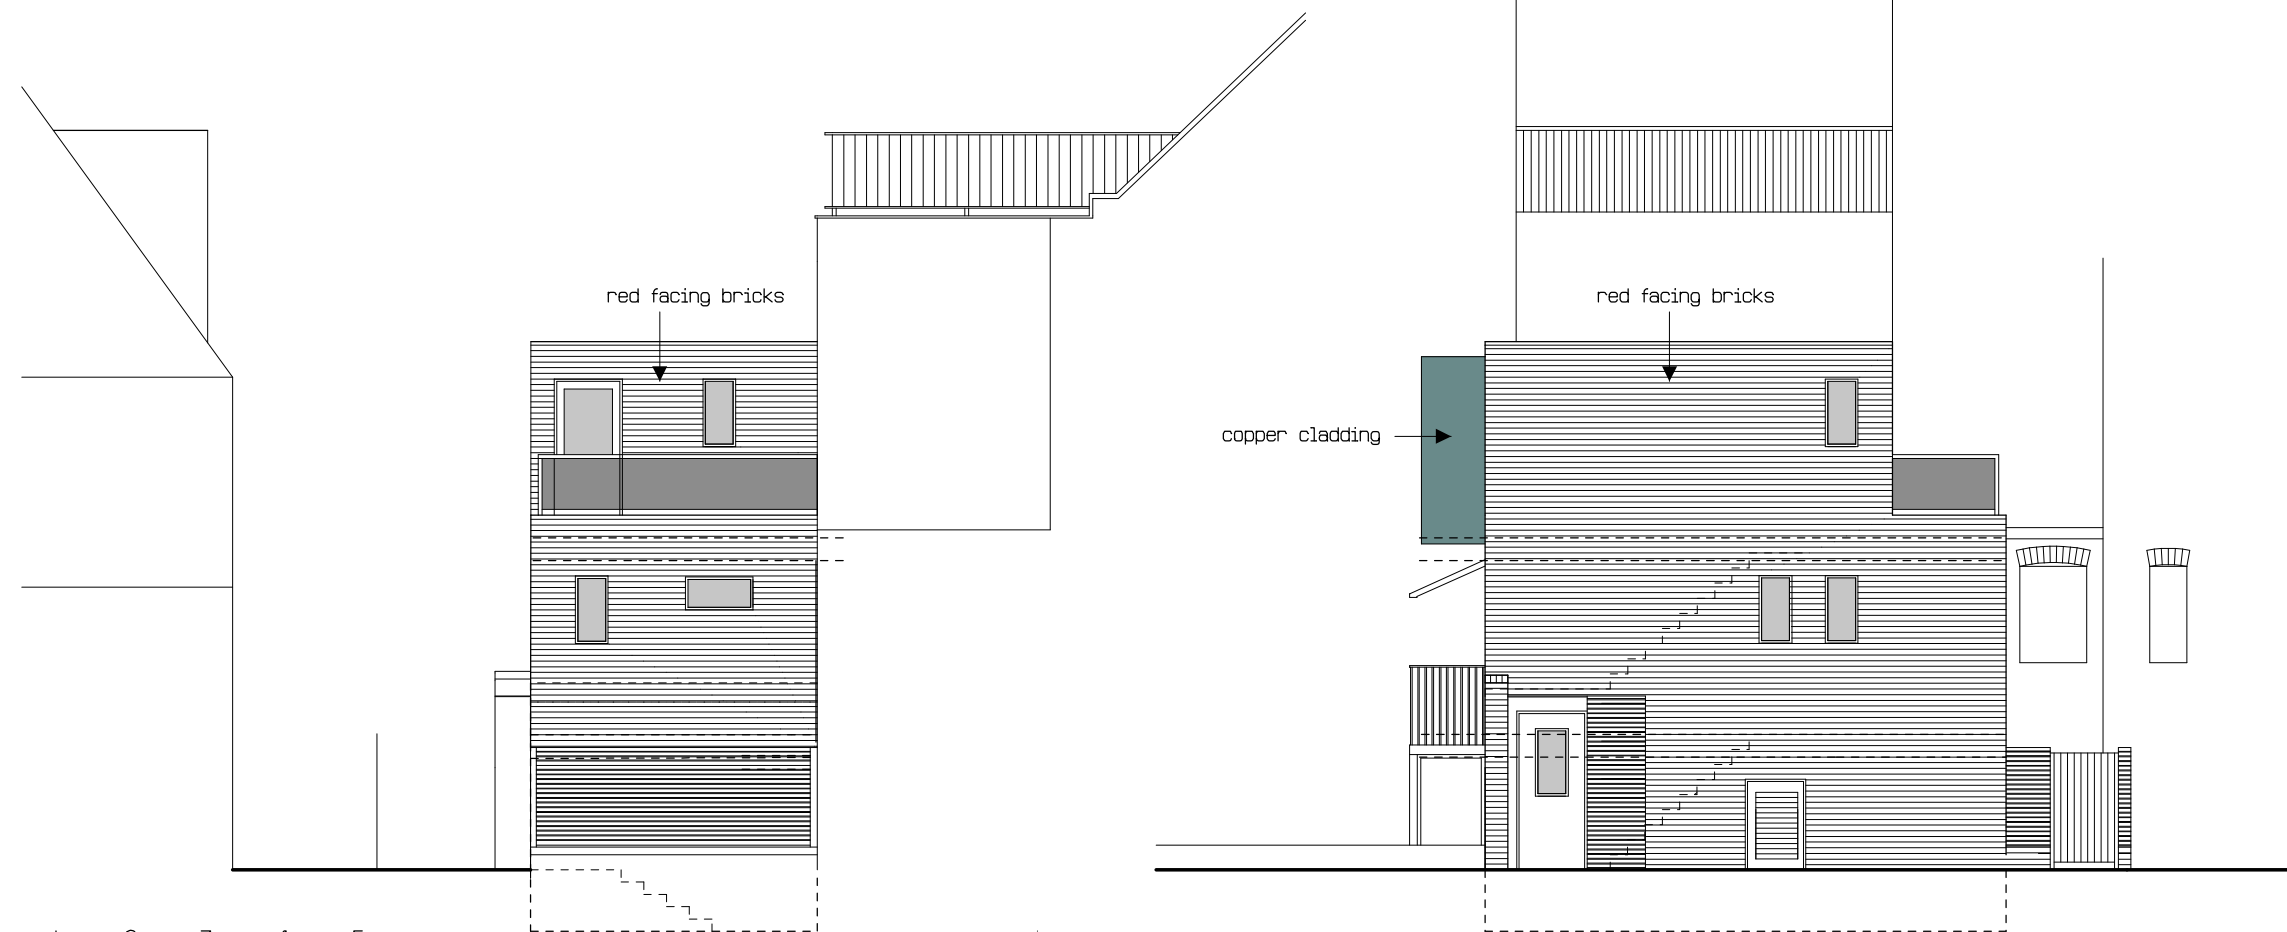

NORTH EAST ELEVATION

SOUTH EAST ELEVATION

 

**ROSENFELDER ASSOCIATES**  
 Chartered Architects + Planning Consultants  
 10-12 Perrins Court Hampstead LONDON NW3 (020) 7794 4425

CLIENT : CARMEL GARAGE  
 PROJECT : CONVERSION OF GARAGE  
 TO FORM FLAT  
 SITE : 322 WEST END LANE  
 LONDON NW6  
 DRAWING : PROPOSED ELEVATIONS  
 SCHEME 3

DATE: 09.15 DRAWN BY: SCALE: 1:100@A3

JOB + DRAWING No:  
**WEL.886.15**