


5. Appendix –
5.1. Existing Drawings

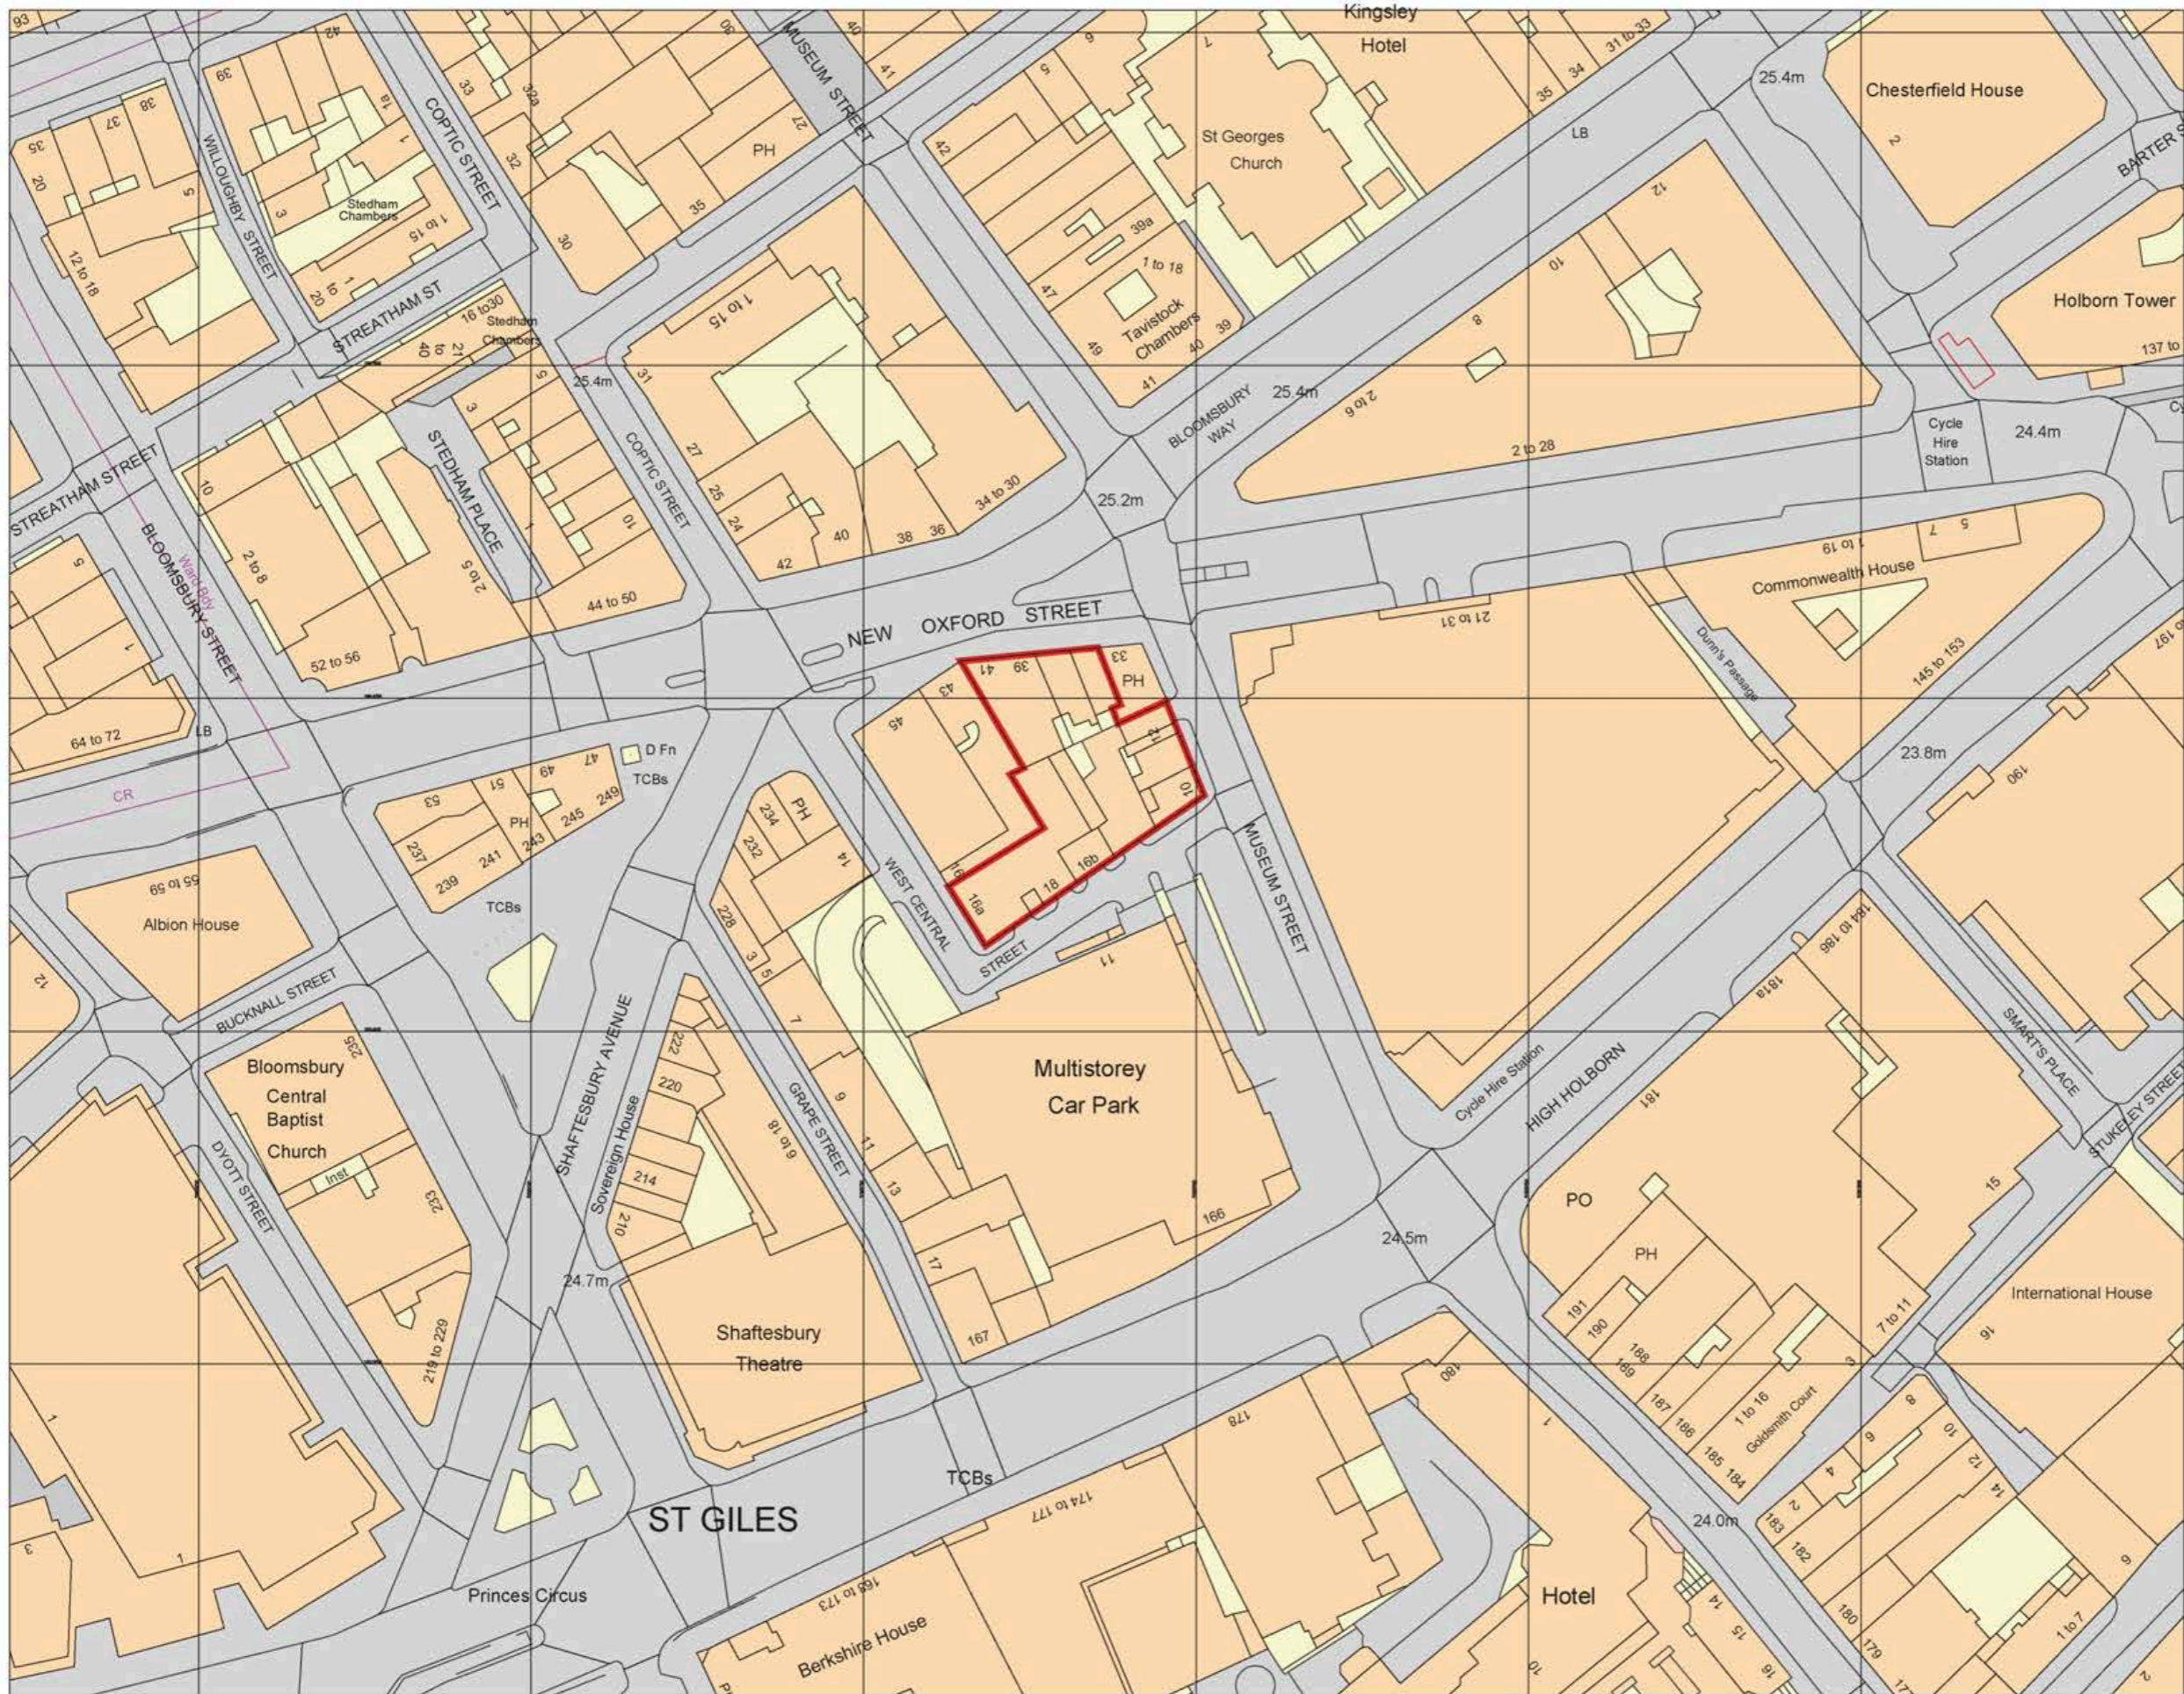

Ordnance Survey, (c) Crown Copyright 2014. All rights reserved. Licence number 100022432

CLIENT	Triangle Investments and Development LTD
STRUCTURAL ENGINEER	Mason Navarro Pledge
SERVICES ENGINEER	Hurley Palmer Flatt
CONSULTANT	Montagu Evans
KEY PLAN	

NOTES:
 DO NOT SCALE. FIGURED DIMENSIONS ONLY TO BE TAKEN FROM THIS DRAWING. CHECK DIMENSIONS ON SITE AND REPORT DISCREPANCIES TO THE ARCHITECT.
 THIS DRAWING IS PROTECTED BY COPYRIGHT.
 ALL AREAS HAVE BEEN MEASURED FROM CURRENT DRAWINGS. THEY MAY VARY BECAUSE OF (EG) SURVEY, DESIGN DEVELOPMENT, CONSTRUCTION TOLERANCES, STATUTORY REQUIREMENTS OR RE-DEFINITION OF THE AREAS TO BE MEASURED.

P1	14/07/15	First Issue	CH	GP
No.	Date	Comment	Drawn	Checked

Issue Status
PLANNING
tp bennett
 architecture
 interiors
 planning
 One America Street London SE1 0NE UK +44 (0) 20 7508 2000 www.tp-bennett.com

Project
 New Oxford Street Estate

Drawing Title
 Site Location Plan

Drawn	Date	Scale @ A1	Alt. Ref.
CH	14/07/2015	1:500	
tp bennett Project No.	Drawing Number	Rev	
A10862	F 0001	P1	



CLIENT
Triangle Investments and Development LTD

STRUCTURAL ENGINEER
Mason Navarro Pledge

SERVICES ENGINEER
Hurley Palmer Flatt

CONSULTANT
Montagu Evans

KEY PLAN

NOTES

DO NOT SCALE. FIGURED DIMENSIONS ONLY TO BE TAKEN FROM THIS DRAWING. CHECK DIMENSIONS ON SITE AND REPORT DISCREPANCIES TO THE ARCHITECT.

THIS DRAWING IS PROTECTED BY COPYRIGHT.

ALL AREAS HAVE BEEN MEASURED FROM CURRENT DRAWINGS. THEY MAY VARY BECAUSE OF (EG) SURVEY, DESIGN DEVELOPMENT, CONSTRUCTION TOLERANCES, STATUTORY REQUIREMENTS OR RE-DEFINITION OF THE AREAS TO BE MEASURED.

No.	Date	Comment	Issue Status	CH	GP
P1	23/11/15	First Issue			

Issue Status
PLANNING

tp bennett
architecture
interiors
planning


One America Street London SE1 ONE UK +44 (0) 20 7288 2000 www.tpbenett.com

Project
New Oxford Street Estate

Drawing Title
Site Plan

Drawn	Date	Scale @ A1	Alt. Ref.
CH	23/11/2015	1:200	

tp bennett Project No.	Drawing Number	Rev
A10862	F 0002	P1

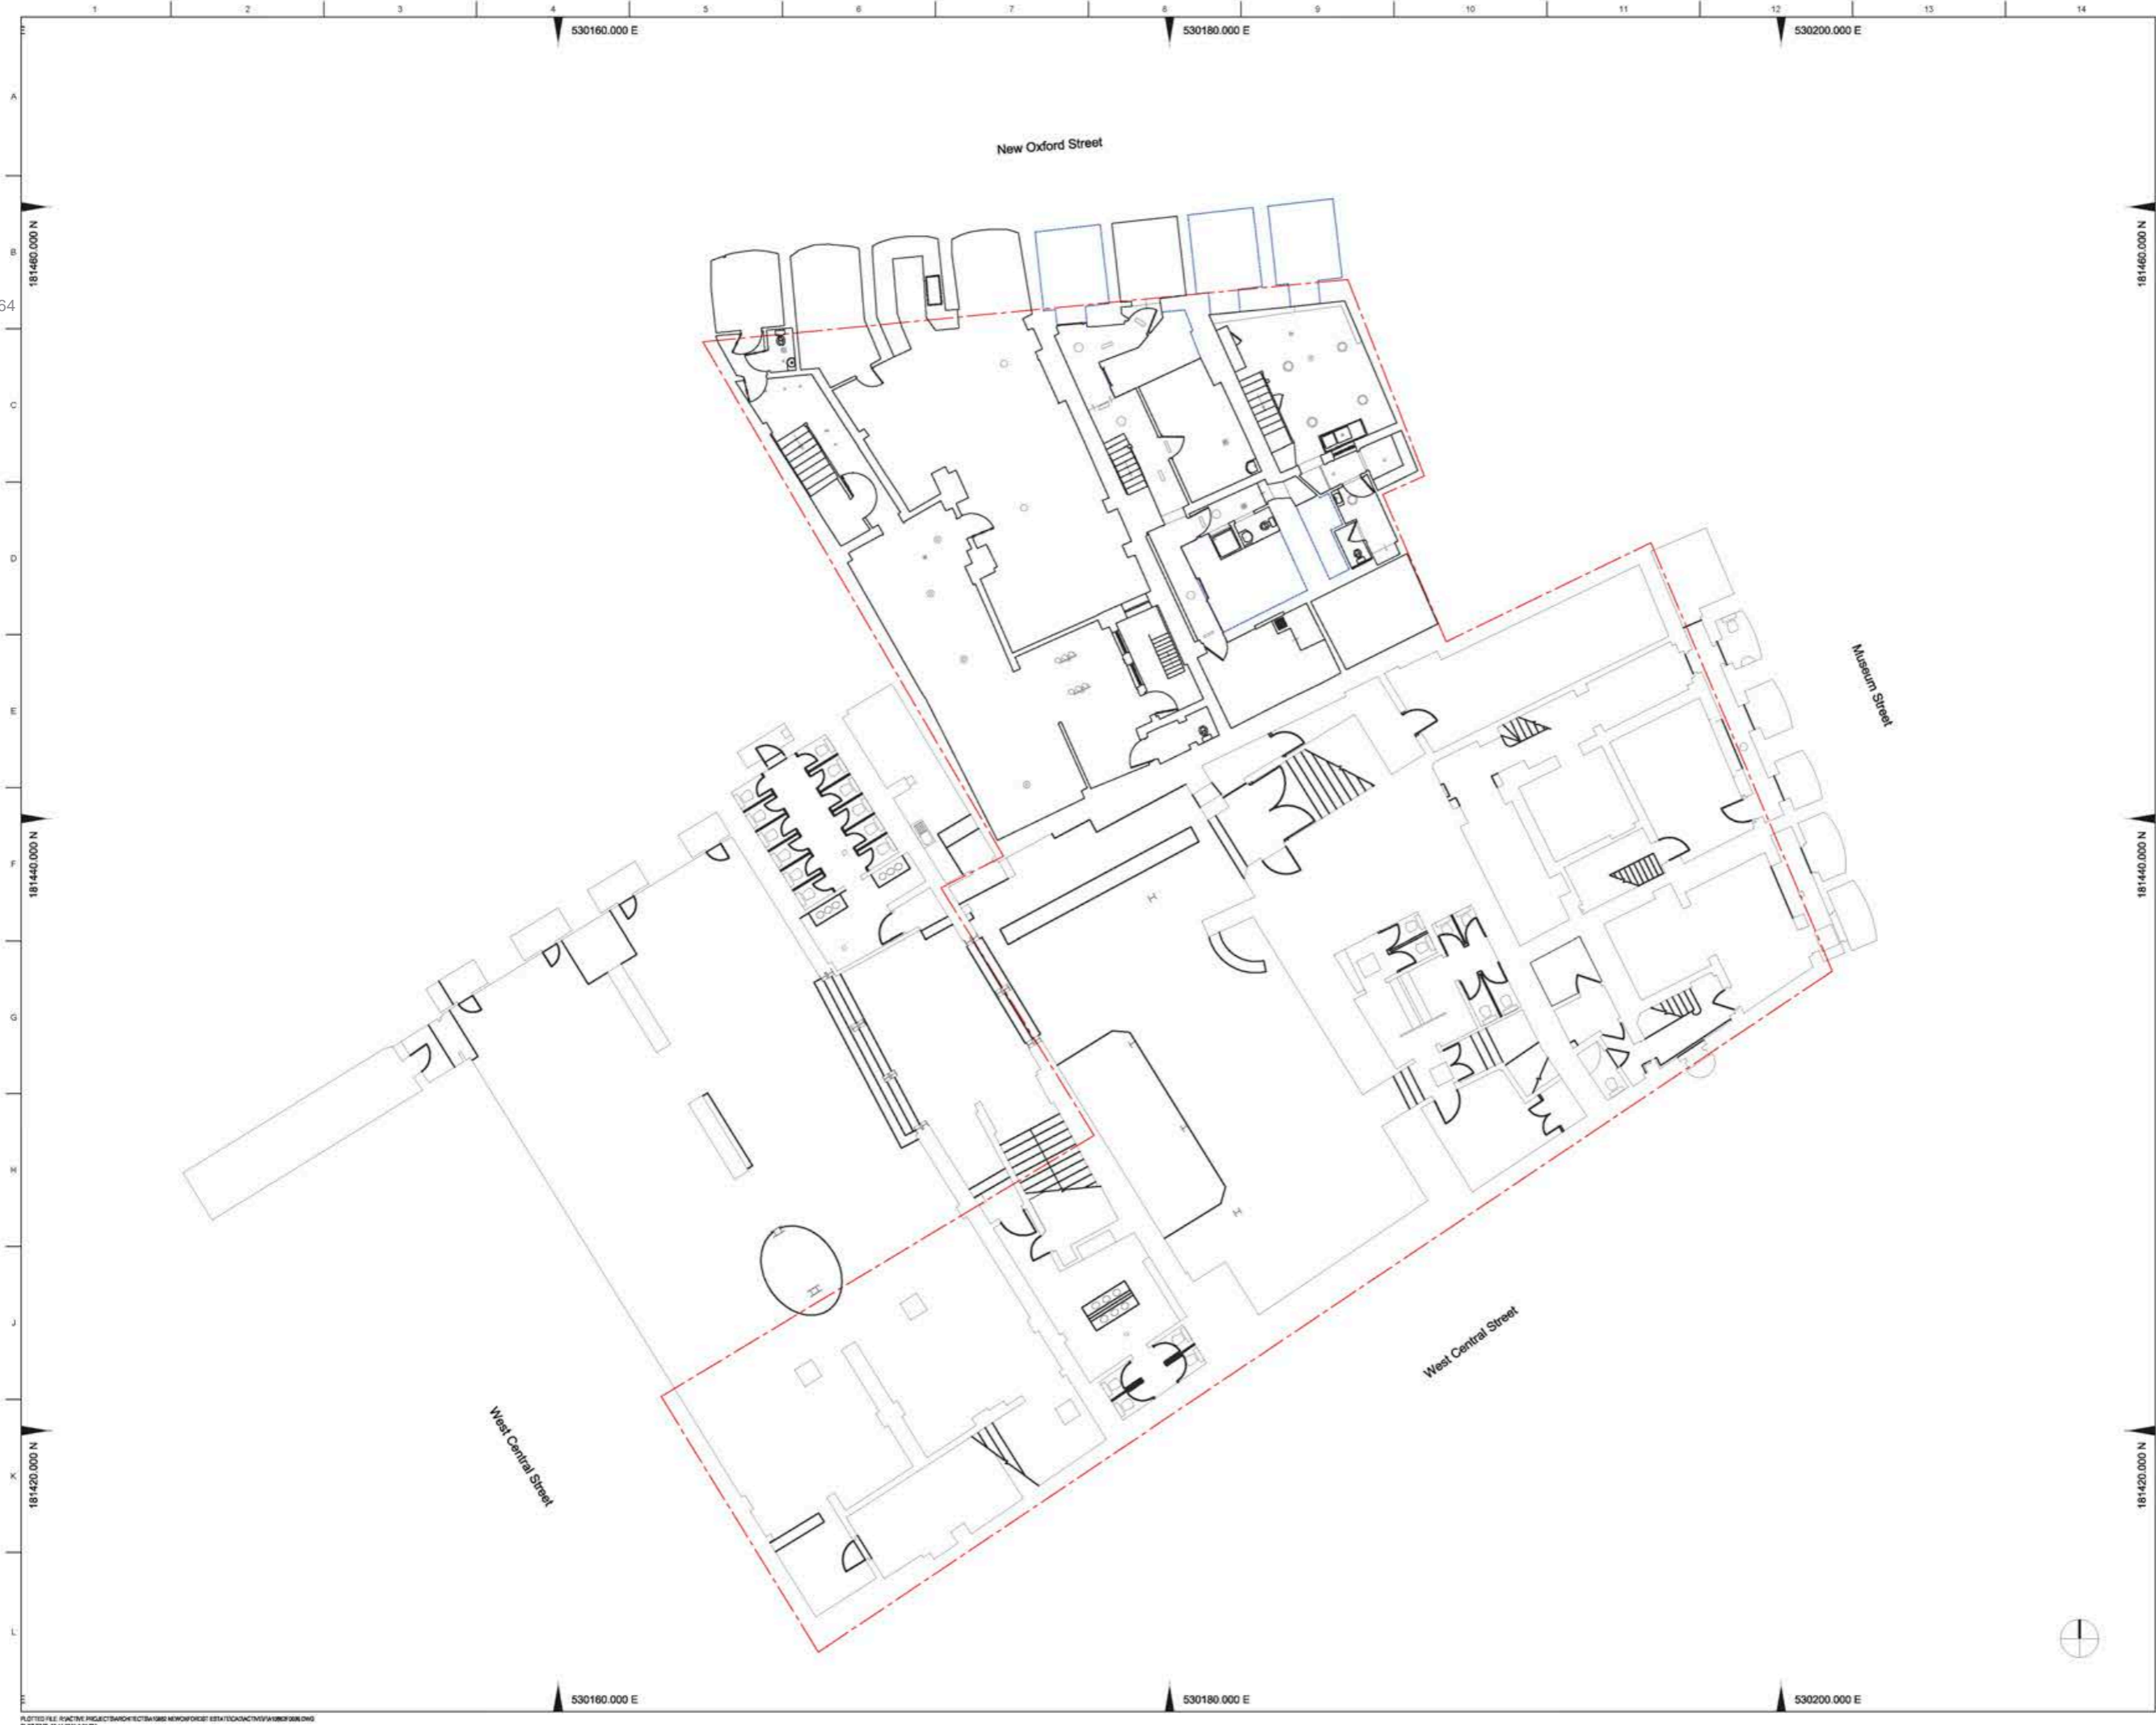


CLIENT
Triangle Investments and Development LTD

STRUCTURAL ENGINEER
Mason Navarro Pledge

SERVICES ENGINEER
Hurley Palmer Flatt

CONSULTANT
Montagu Evans

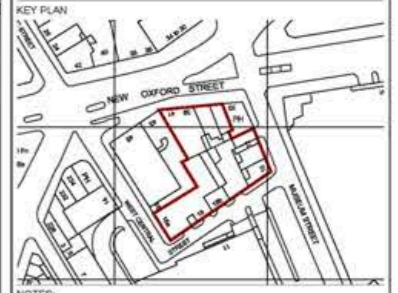

NOTES

DO NOT SCALE. FIGURED DIMENSIONS ONLY TO BE TAKEN FROM THIS DRAWING. CHECK DIMENSIONS ON SITE AND REPORT DISCREPANCIES TO THE ARCHITECT.

THIS DRAWING IS PROTECTED BY COPYRIGHT.

ALL AREAS HAVE BEEN MEASURED FROM CURRENT DRAWINGS. THEY MAY VARY BECAUSE OF (EG) SURVEY, DESIGN DEVELOPMENT, CONSTRUCTION TOLERANCES, STATUTORY REQUIREMENTS OR RE-DEFINITION OF THE AREAS TO BE MEASURED.

No.	Date	Comment	Drawn	Check
P1	23/11/15	First Issue	CH	GP

Issue Status
PLANNING

tp bennett
architecture
interiors
planning


One Abchurch Lane, London EC4N 3DF, UK +44 (0) 20 7598 8300 www.tpbenett.com

Project
New Oxford Street Estate

Drawing Title
Existing
Basement Plan

Drawn	Date	Scale @ A1	Alt. Ref.
CH	15/07/2015	1:100	---

tp bennett Project No.	Drawing Number	Rev
A10862	F 0099	P1

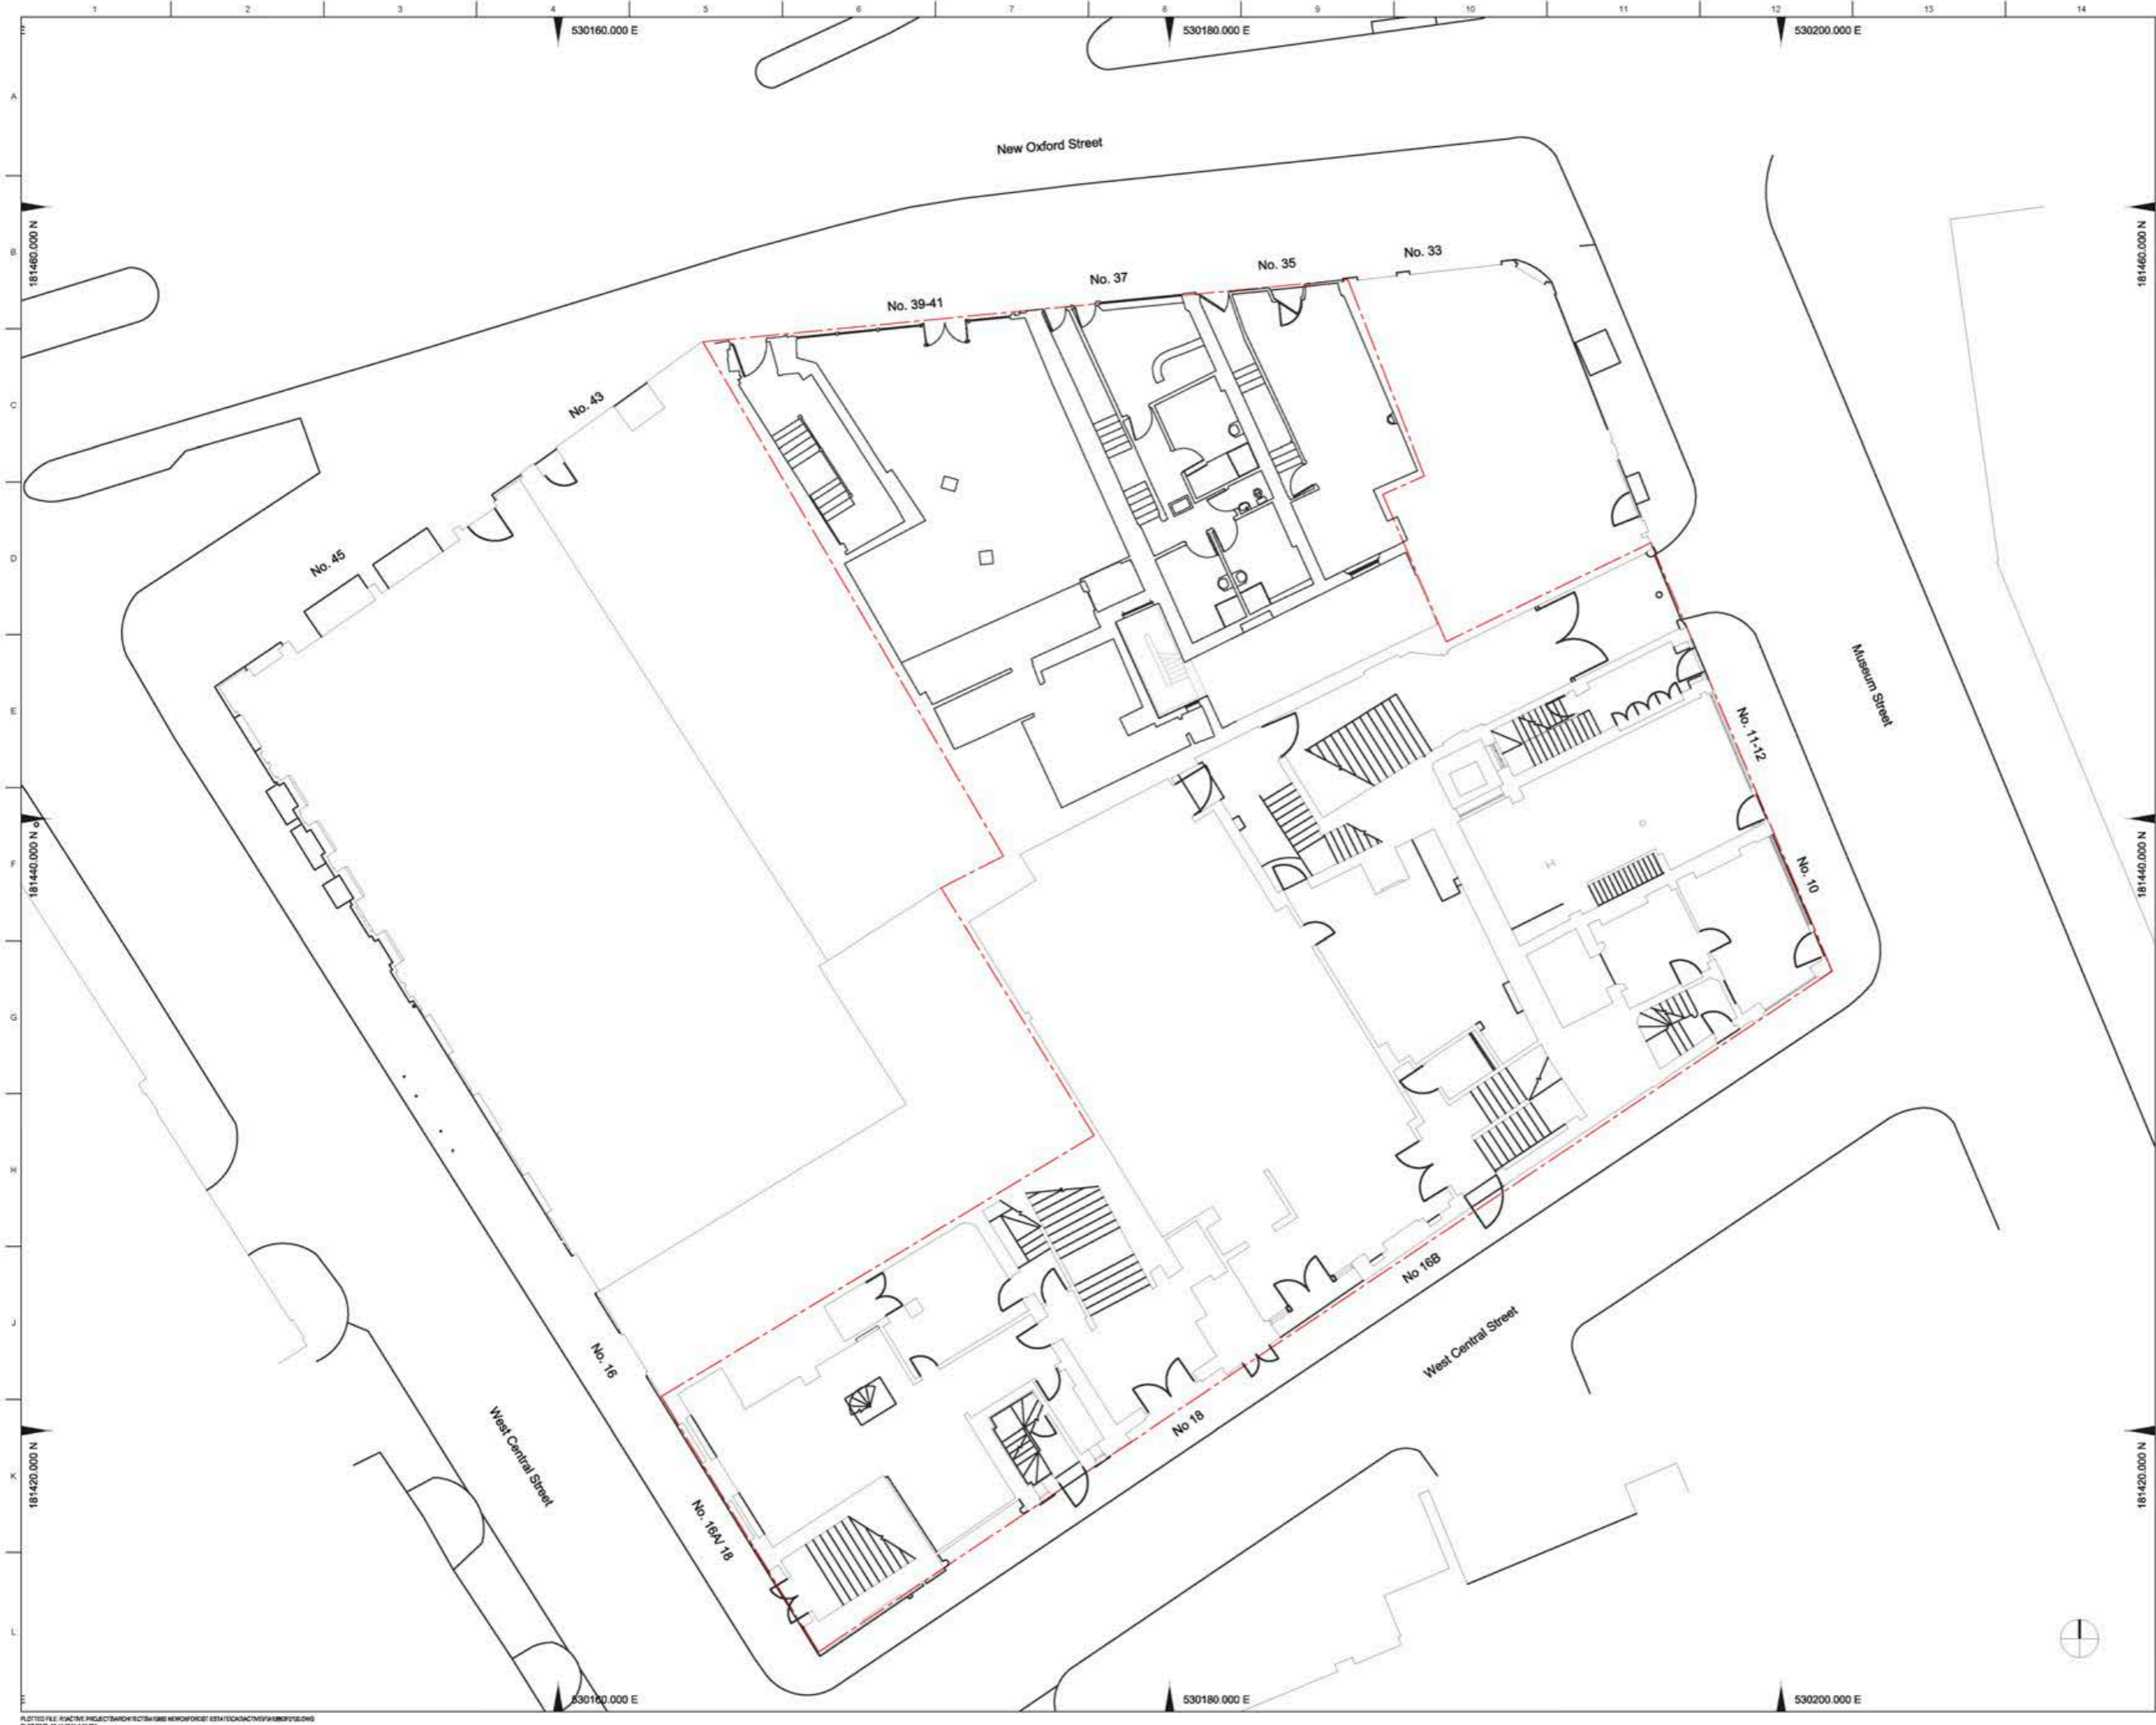


CLIENT
Triangle Investments and Development LTD

STRUCTURAL ENGINEER
Mason Navarro Pledge

SERVICES ENGINEER
Hurley Palmer Flatt

CONSULTANT
Montagu Evans

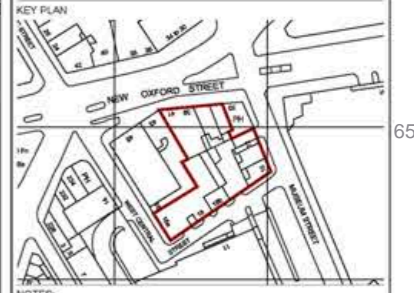

NOTES

DO NOT SCALE. FIGURED DIMENSIONS ONLY TO BE TAKEN FROM THIS DRAWING. CHECK DIMENSIONS ON SITE AND REPORT DISCREPANCIES TO THE ARCHITECT.

THIS DRAWING IS PROTECTED BY COPYRIGHT.

ALL AREAS HAVE BEEN MEASURED FROM CURRENT DRAWINGS. THEY MAY VARY BECAUSE OF (EG) SURVEY, DESIGN DEVELOPMENT, CONSTRUCTION TOLERANCES, STATUTORY REQUIREMENTS OR RE-DEFINITION OF THE AREAS TO BE MEASURED.

P1 23/11/15 First Issue		CH	GP
No.	Date	Comment	Drawn / Check

Issue Status
PLANNING

tp bennett
architecture
interiors
planning

One Abchurch Lane, London EC4N 3DF, UK +44 (0) 20 7926 8200 www.tpbennett.com

Project
New Oxford Street Estate

Drawing Title
Existing
Ground Floor Plan

Drawn	Date	Scale @ A1	Alt. Ref.
CH	15/07/2015	1:100	
tp bennett Project No.	Drawing Number	Rev	
A10862	F 0100	P1	




CLIENT
Triangle Investments and Development LTD

STRUCTURAL ENGINEER
Mason Navarro Pledge

SERVICES ENGINEER
Hurley Palmer Flatt

CONSULTANT
Montagu Evans

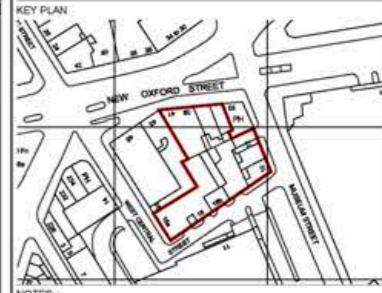

NOTES

DO NOT SCALE. FIGURED DIMENSIONS ONLY TO BE TAKEN FROM THIS DRAWING. CHECK DIMENSIONS ON SITE AND REPORT DISCREPANCIES TO THE ARCHITECT.

THIS DRAWING IS PROTECTED BY COPYRIGHT.

ALL AREAS HAVE BEEN MEASURED FROM CURRENT DRAWINGS. THEY MAY VARY BECAUSE OF (EG) SURVEY, DESIGN DEVELOPMENT, CONSTRUCTION TOLERANCES, STATUTORY REQUIREMENTS OR RE-DEFINITION OF THE AREAS TO BE MEASURED.

P1	23/11/15	First Issue	CH	GP
No.	Date	Comment	Drawn	Checked
Revisions				

Issue Status
PLANNING

tp bennett
architecture
interiors
planning

One Abchurch Lane, London EC4N 3DF, UK +44 (0) 20 7928 2000 www.tpbenne.com

Project
New Oxford Street Estate

Drawing Title
Existing
Ground Floor Mezzanine Plan

Drawn	Date	Scale @ A1	Alt. Ref.
CH	15/07/2015	1:100	--
tp bennett Project No.	Drawing Number	Rev	
A10862	F 0110	P1	




CLIENT
Triangle Investments and Development LTD

STRUCTURAL ENGINEER
Mason Navarro Pledge

SERVICES ENGINEER
Hurley Palmer Flatt

CONSULTANT
Montagu Evans

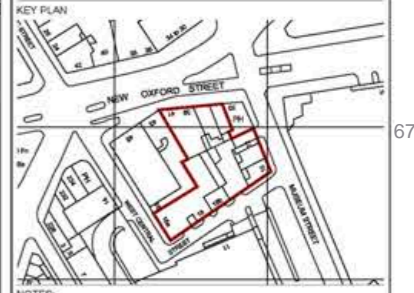

NOTES

DO NOT SCALE. FIGURED DIMENSIONS ONLY TO BE TAKEN FROM THIS DRAWING. CHECK DIMENSIONS ON SITE AND REPORT DISCREPANCIES TO THE ARCHITECT.

THIS DRAWING IS PROTECTED BY COPYRIGHT.

ALL AREAS HAVE BEEN MEASURED FROM CURRENT DRAWINGS. THEY MAY VARY BECAUSE OF (EG) SURVEY, DESIGN DEVELOPMENT, CONSTRUCTION TOLERANCES, STATUTORY REQUIREMENTS OR RE-DEFINITION OF THE AREAS TO BE MEASURED.

P1	23/11/15	First Issue	CH	GP
No.	Date	Comment	Drawn	Check

Issue Status
PRELIMINARY

tp bennett
architecture
interiors
planning

One Abchurch House, London EC4N 3DF UK +44 (0) 20 7598 2300 www.tpbennett.com

Project
New Oxford Street Estate

Drawing Title
Existing
First Floor Plan

Drawn	Date	Scale @ A1	Alt. Ref.
CH	15/07/2015	1:100	
tp bennett Project No.	Drawing Number	Rev	
A10862	F 0101	P1	




CLIENT
Triangle Investments and Development LTD

STRUCTURAL ENGINEER
Mason Navarro Pledge

SERVICES ENGINEER
Hurley Palmer Flatt

CONSULTANT
Montagu Evans

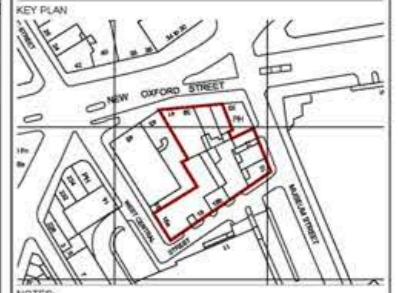

NOTES

DO NOT SCALE. FIGURED DIMENSIONS ONLY TO BE TAKEN FROM THIS DRAWING. CHECK DIMENSIONS ON SITE AND REPORT DISCREPANCIES TO THE ARCHITECT.

THIS DRAWING IS PROTECTED BY COPYRIGHT.

ALL AREAS HAVE BEEN MEASURED FROM CURRENT DRAWINGS. THEY MAY VARY (BECAUSE OF (E.G.) SURVEY, DESIGN DEVELOPMENT, CONSTRUCTION TOLERANCES, STATUTORY REQUIREMENTS OR RE-DEFINITION OF THE AREAS TO BE MEASURED.

P1	23/11/15	First Issue	CH	GP
No.	Date	Comment	Drawn	Check

Issue Status
PLANNING

tp bennett
architecture
interiors
planning

One Abchurch House, London EC4N 3DF UK +44 (0) 20 7526 8200 www.tpbenett.com

Project
New Oxford Street Estate

Drawing Title
Existing
Second Floor Plan

Drawn	Date	Scale @ A1	Alt. Ref.
CH	15/07/2015	1:100	
tp bennett Project No.	Drawing Number	Rev	
A10862	F 0102	P1	




CLIENT
Triangle Investments and Development LTD

STRUCTURAL ENGINEER
Mason Navarro Pledge

SERVICES ENGINEER
Hurley Palmer Flatt

CONSULTANT
Montagu Evans

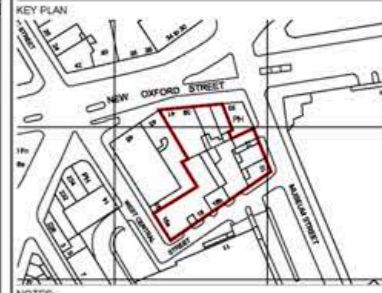

NOTES

DO NOT SCALE. FIGURED DIMENSIONS ONLY TO BE TAKEN FROM THIS DRAWING. CHECK DIMENSIONS ON SITE AND REPORT DISCREPANCIES TO THE ARCHITECT.

THIS DRAWING IS PROTECTED BY COPYRIGHT.

ALL AREAS HAVE BEEN MEASURED FROM CURRENT DRAWINGS. THEY MAY VARY BECAUSE OF (EG) SURVEY, DESIGN DEVELOPMENT, CONSTRUCTION TOLERANCES, STATUTORY REQUIREMENTS OR RE-DEFINITION OF THE AREAS TO BE MEASURED.

P1	23/11/15	First Issue	CH	GP
No.	Date	Comment	Drawn	Checked

Issue Status
PLANNING


tp bennett
architecture
interiors
planning

One Abchurch Lane, London EC4N 3DF, UK +44 (0) 20 7906 2000 www.tpbenett.com

Project
New Oxford Street Estate

Drawing Title
Existing
Third Floor Plan

Drawn	Date	Scale @ A1	Alt. Ref.
CH	15/07/2015	1:100	
tp bennett Project No.	Drawing Number	Rev	
A10862	F 0103	P1	

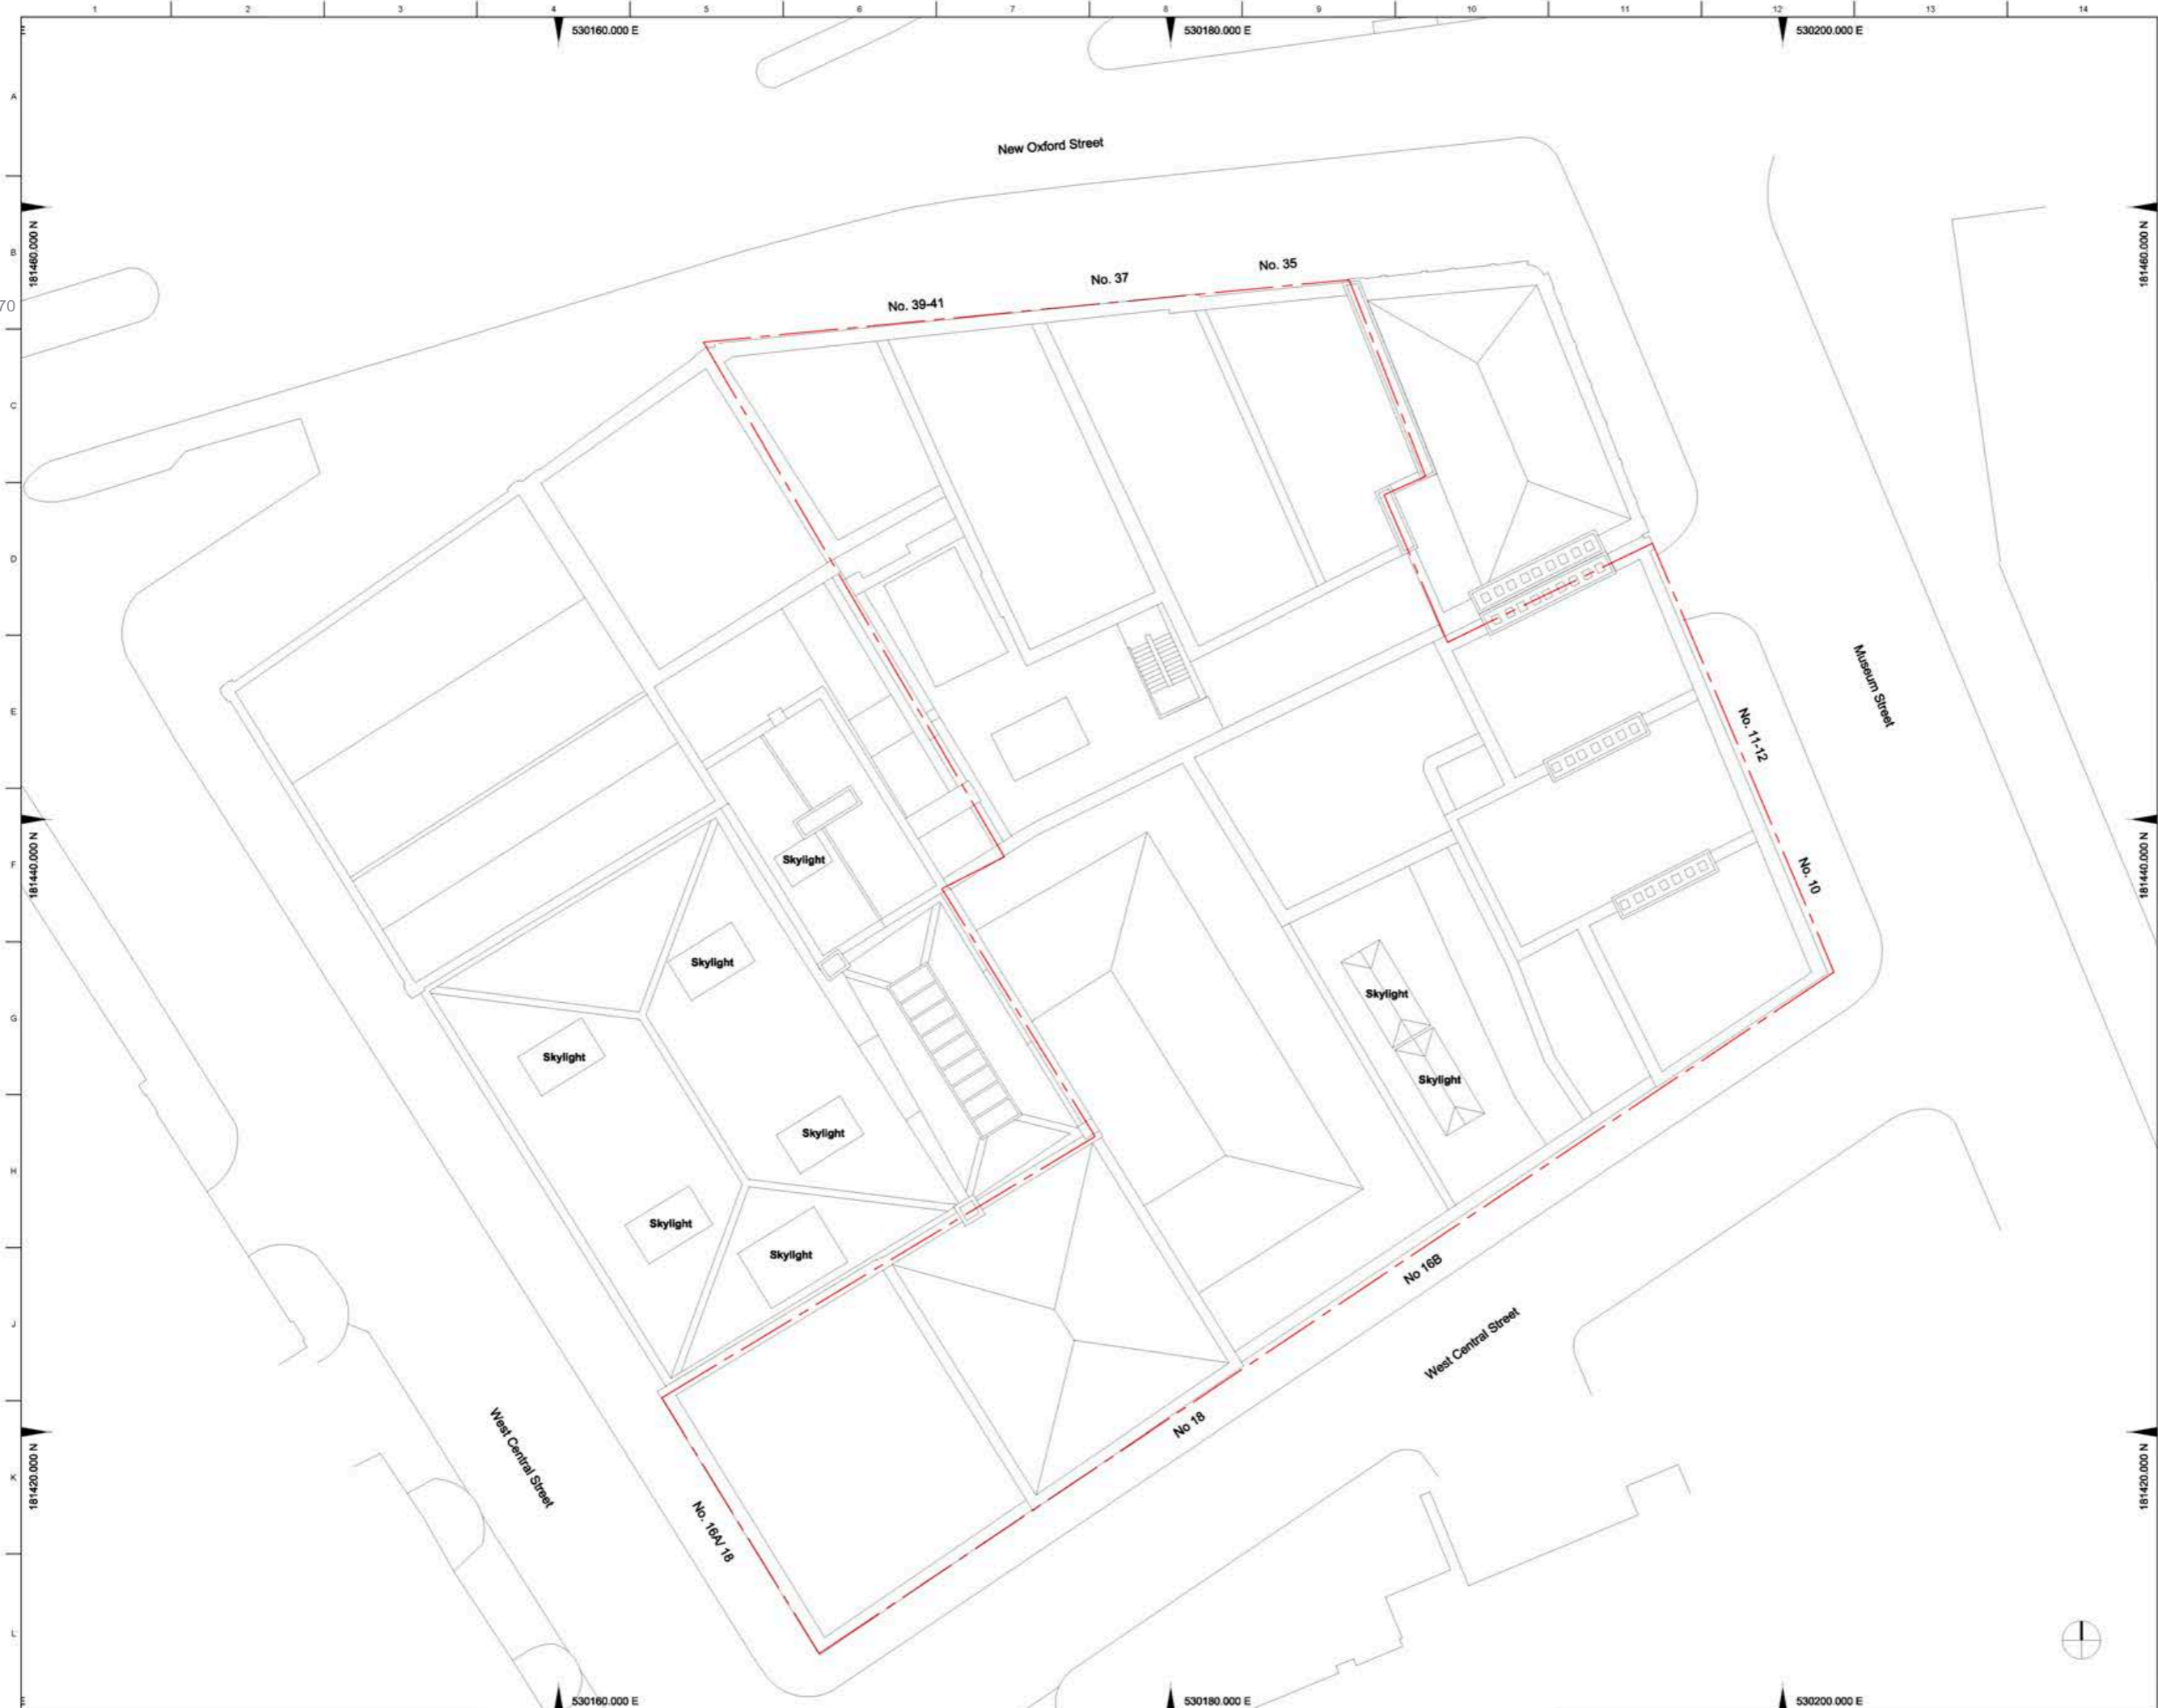


CLIENT
Triangle Investments and Development LTD

STRUCTURAL ENGINEER
Mason Navarro Pledge

SERVICES ENGINEER
Hurley Palmer Flatt

CONSULTANT
Montagu Evans

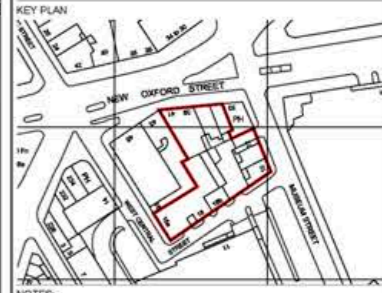

NOTES

DO NOT SCALE. FIGURED DIMENSIONS ONLY TO BE TAKEN FROM THIS DRAWING. CHECK DIMENSIONS ON SITE AND REPORT DISCREPANCIES TO THE ARCHITECT.

THIS DRAWING IS PROTECTED BY COPYRIGHT.

ALL AREAS HAVE BEEN MEASURED FROM CURRENT DRAWINGS. THEY MAY VARY BECAUSE OF (EG) SURVEY, DESIGN DEVELOPMENT, CONSTRUCTION TOLERANCES, STATUTORY REQUIREMENTS OR RE-DEFINITION OF THE AREAS TO BE MEASURED.

P1	23/11/15	First Issue	CH	GP
No.	Date	Comment	Drawn	Checked

Issue Status
PLANNING


tp bennett
architecture
interiors
planning

One Abchurch Lane, London EC4N 3DF, UK +44 (0) 20 7928 2000 www.tpbenet.com

Project
New Oxford Street Estate

Drawing Title
Existing
Roof Plan

Drawn	Date	Scale @ A1	Alt. Ref.
CH	15/07/2015	1:100	---
tp bennett Project No.	Drawing Number	Rev	
A10862	F 0104	P1	

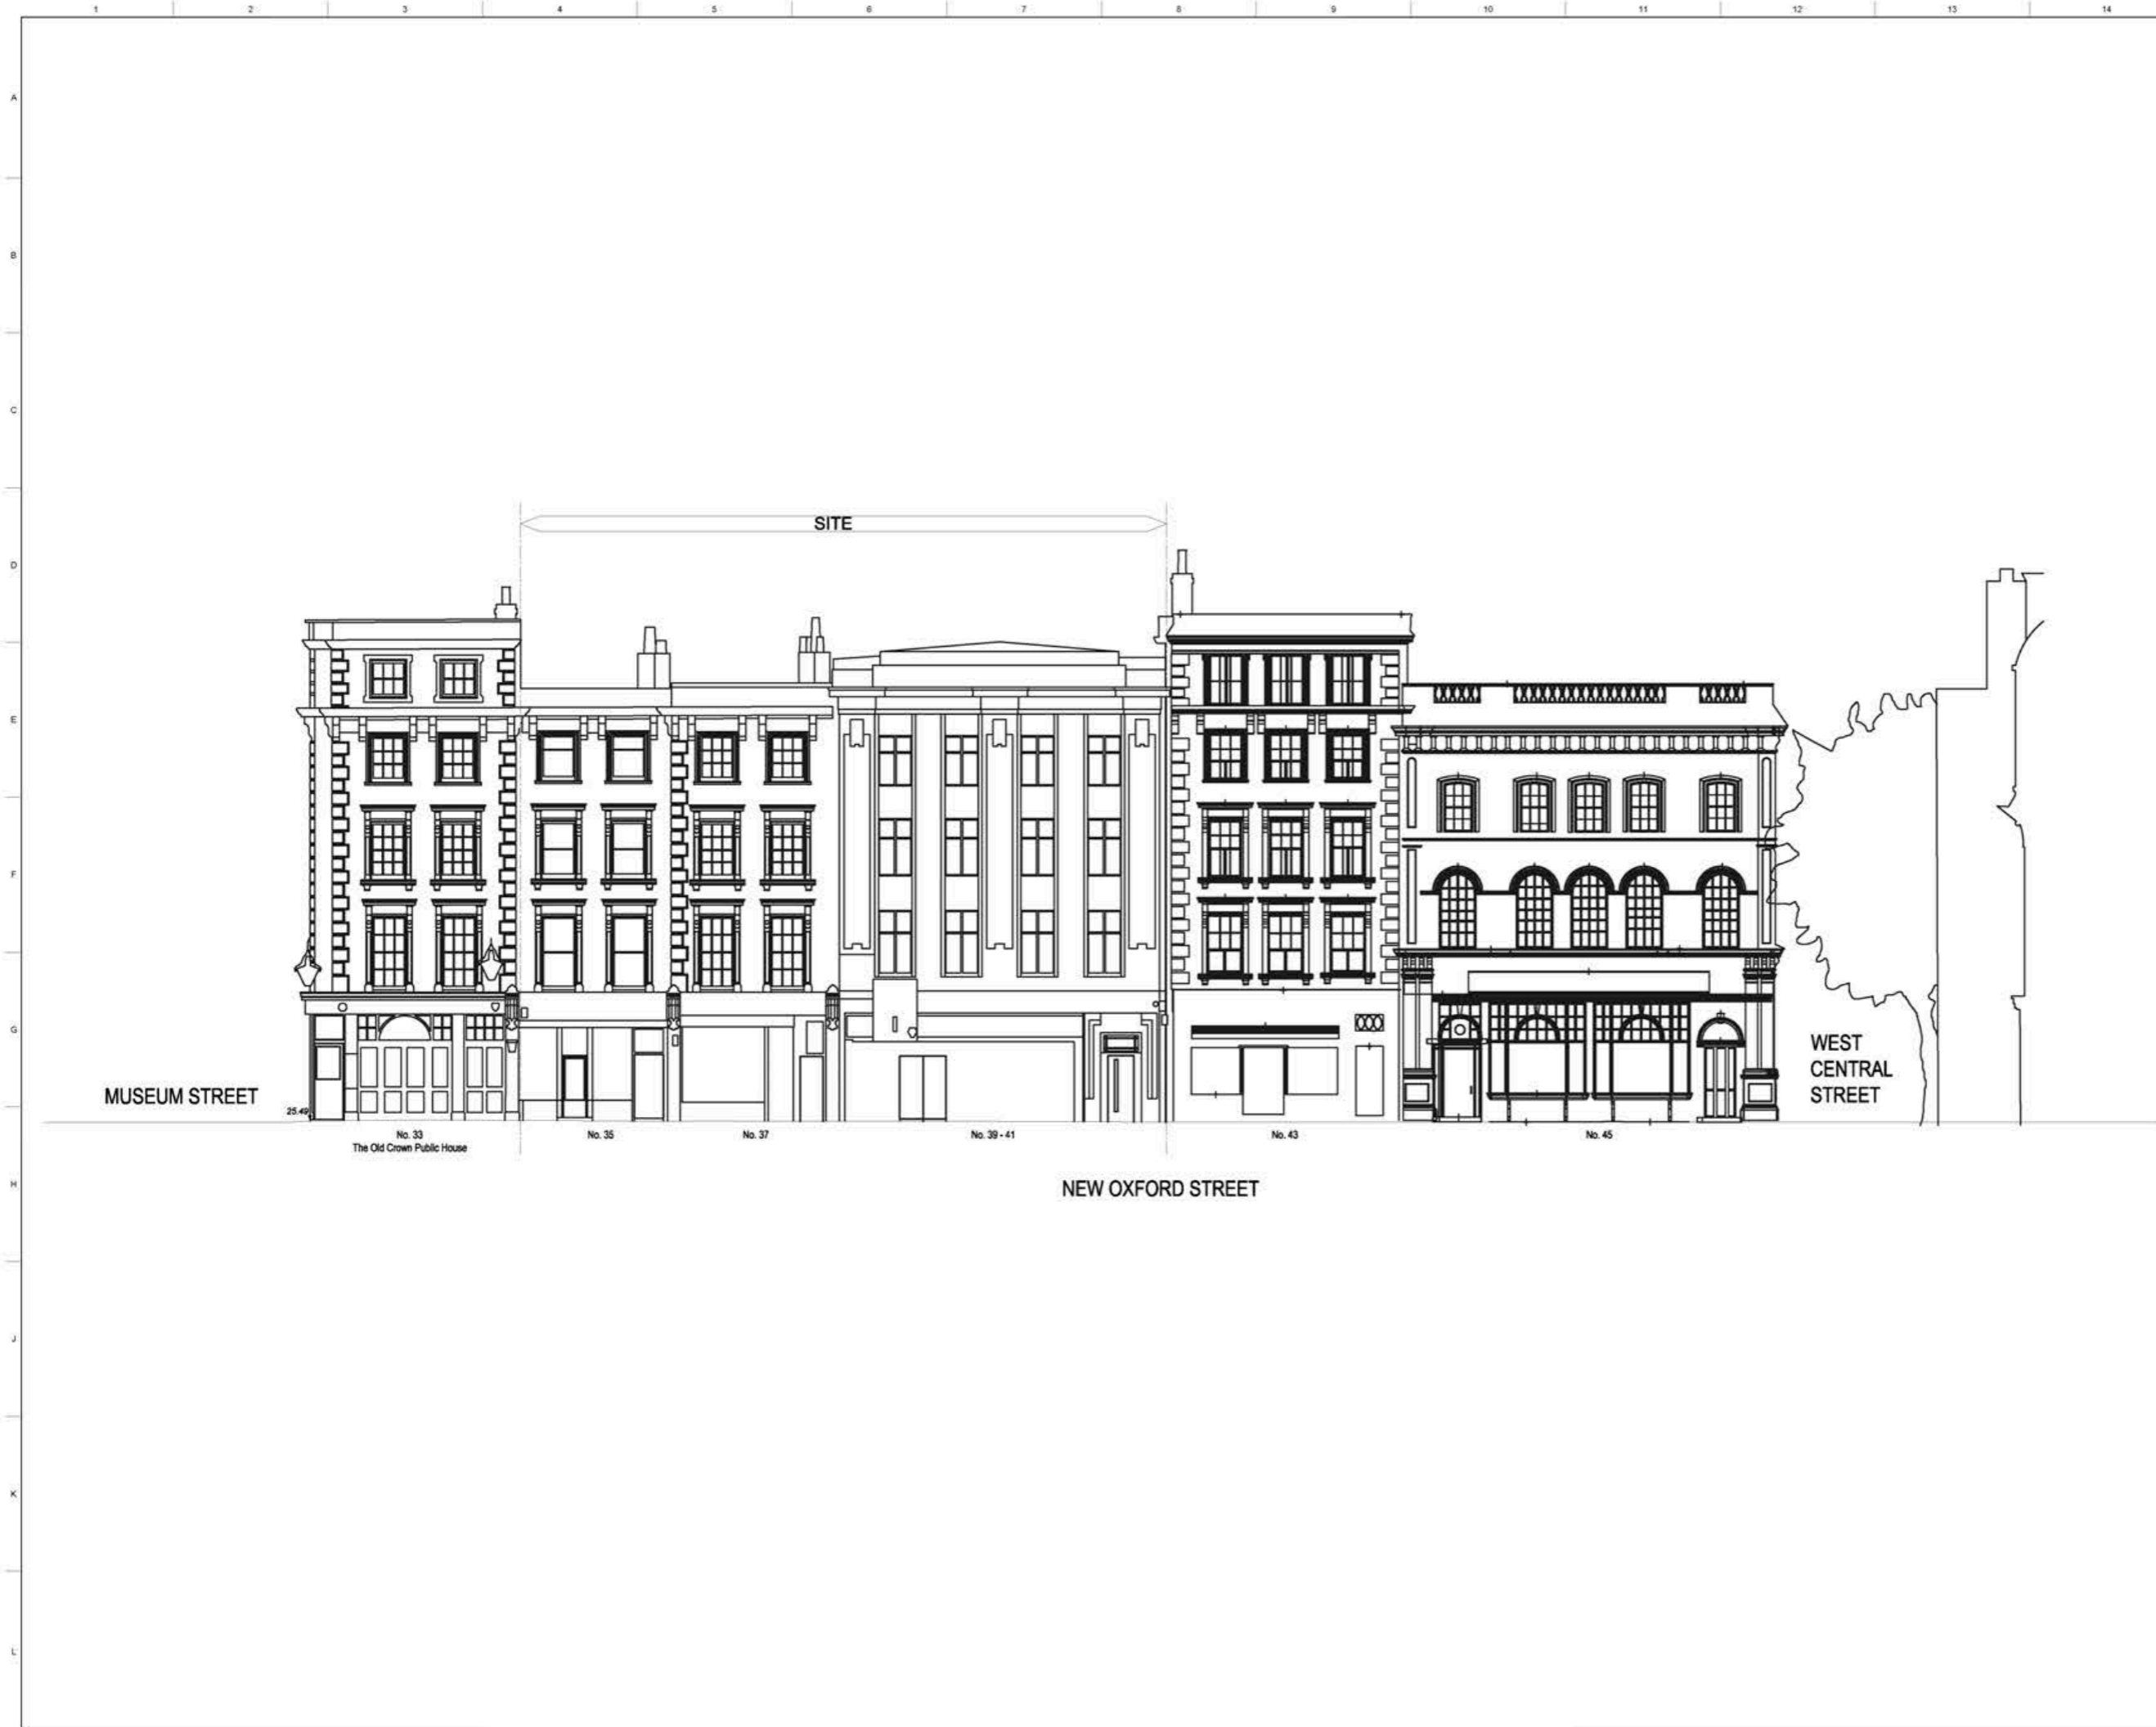


CLIENT
Triangle Investments and Development LTD

STRUCTURAL ENGINEER
Mason Navarro Pledge

SERVICES ENGINEER
Hurley Palmer Flatt

CONSULTANT
Montagu Evans

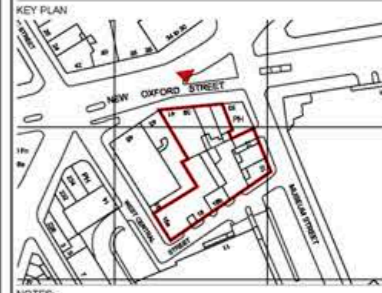

NOTES

DO NOT SCALE. FIGURED DIMENSIONS ONLY TO BE TAKEN FROM THIS DRAWING. CHECK DIMENSIONS ON SITE AND REPORT DISCREPANCIES TO THE ARCHITECT.

THIS DRAWING IS PROTECTED BY COPYRIGHT.

ALL AREAS HAVE BEEN MEASURED FROM CURRENT DRAWINGS. THEY MAY VARY BECAUSE OF (EG) SURVEY, DESIGN DEVELOPMENT, CONSTRUCTION TOLERANCES, STATUTORY REQUIREMENTS OR RE-DEFINITION OF THE AREAS TO BE MEASURED.

No.	Date	Comment	Drawn	Checked
Revisions				

Issue Status
PLANNING

tp bennett
architecture
interiors
planning


One Amersia House London SE1 9NE UK +44 (0) 20 7598 2000 www.tp-bennett.com

Project
New Oxford Street Estate

Drawing Title
Existing
North Elevation

Drawn	Date	Scale @ A1	Alt. Ref.
CH	15/07/2015	1:100	

tp bennett Project No.	Drawing Number	Rev
A10862	F 0201	P1

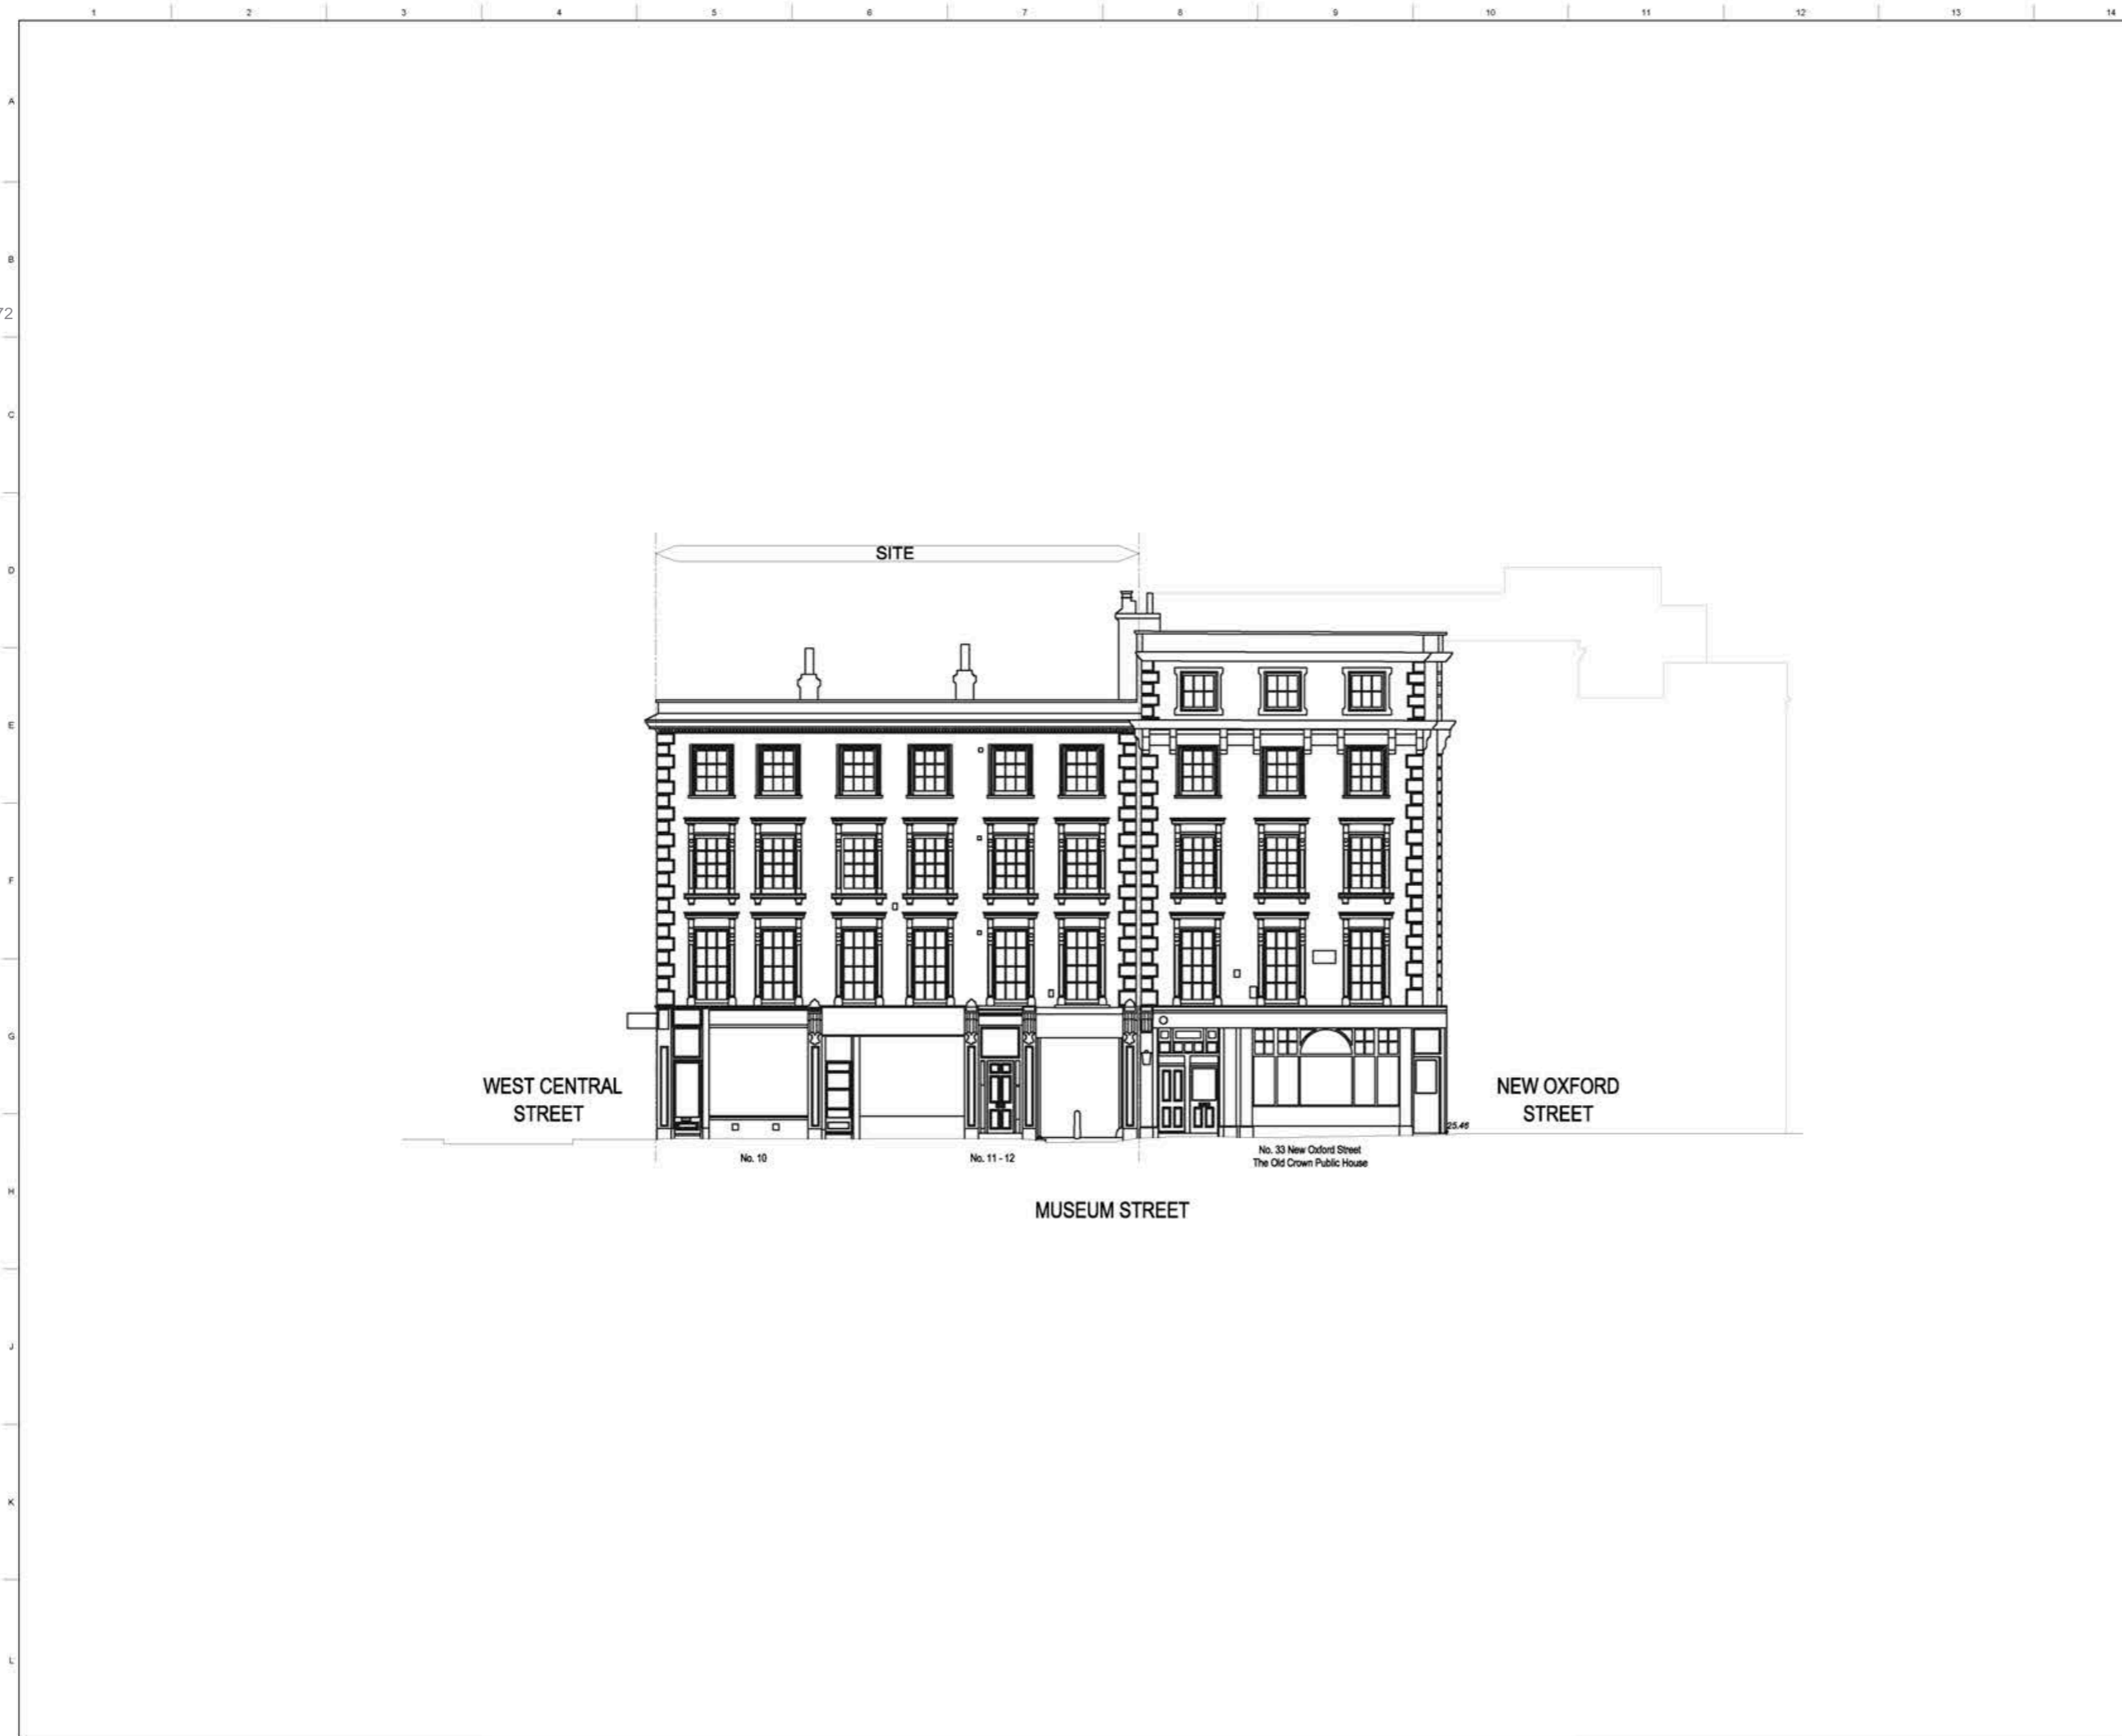


CLIENT
Triangle Investments and Development LTD

STRUCTURAL ENGINEER
Mason Navarro Pledge

SERVICES ENGINEER
Hurley Palmer Flatt

CONSULTANT
Montagu Evans

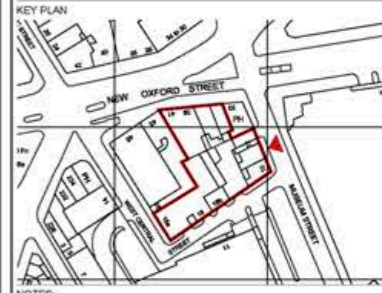

NOTES

DO NOT SCALE. FIGURED DIMENSIONS ONLY TO BE TAKEN FROM THIS DRAWING. CHECK DIMENSIONS ON SITE AND REPORT DISCREPANCIES TO THE ARCHITECT.

THIS DRAWING IS PROTECTED BY COPYRIGHT.

ALL AREAS HAVE BEEN MEASURED FROM CURRENT DRAWINGS. THEY MAY VARY BECAUSE OF (EG) SURVEY, DESIGN DEVELOPMENT, CONSTRUCTION TOLERANCES, STATUTORY REQUIREMENTS OR RE-DEFINITION OF THE AREAS TO BE MEASURED.

No.	Date	Comment	Drawn	Checked
Revisions				

Issue Status
PLANNING

tp bennett
architecture
interiors
planning


One America House London SE1 9NE UK +44 (0) 20 7598 2000 www.tpennett.com

Project
New Oxford Street Estate

Drawing Title
Existing
East Elevation

Drawn	Date	Scale @ A1	Alt. Ref.
CH	15/07/2015	1:100	--

tp bennett Project No.	Drawing Number	Rev
A10862	F 0202	P1

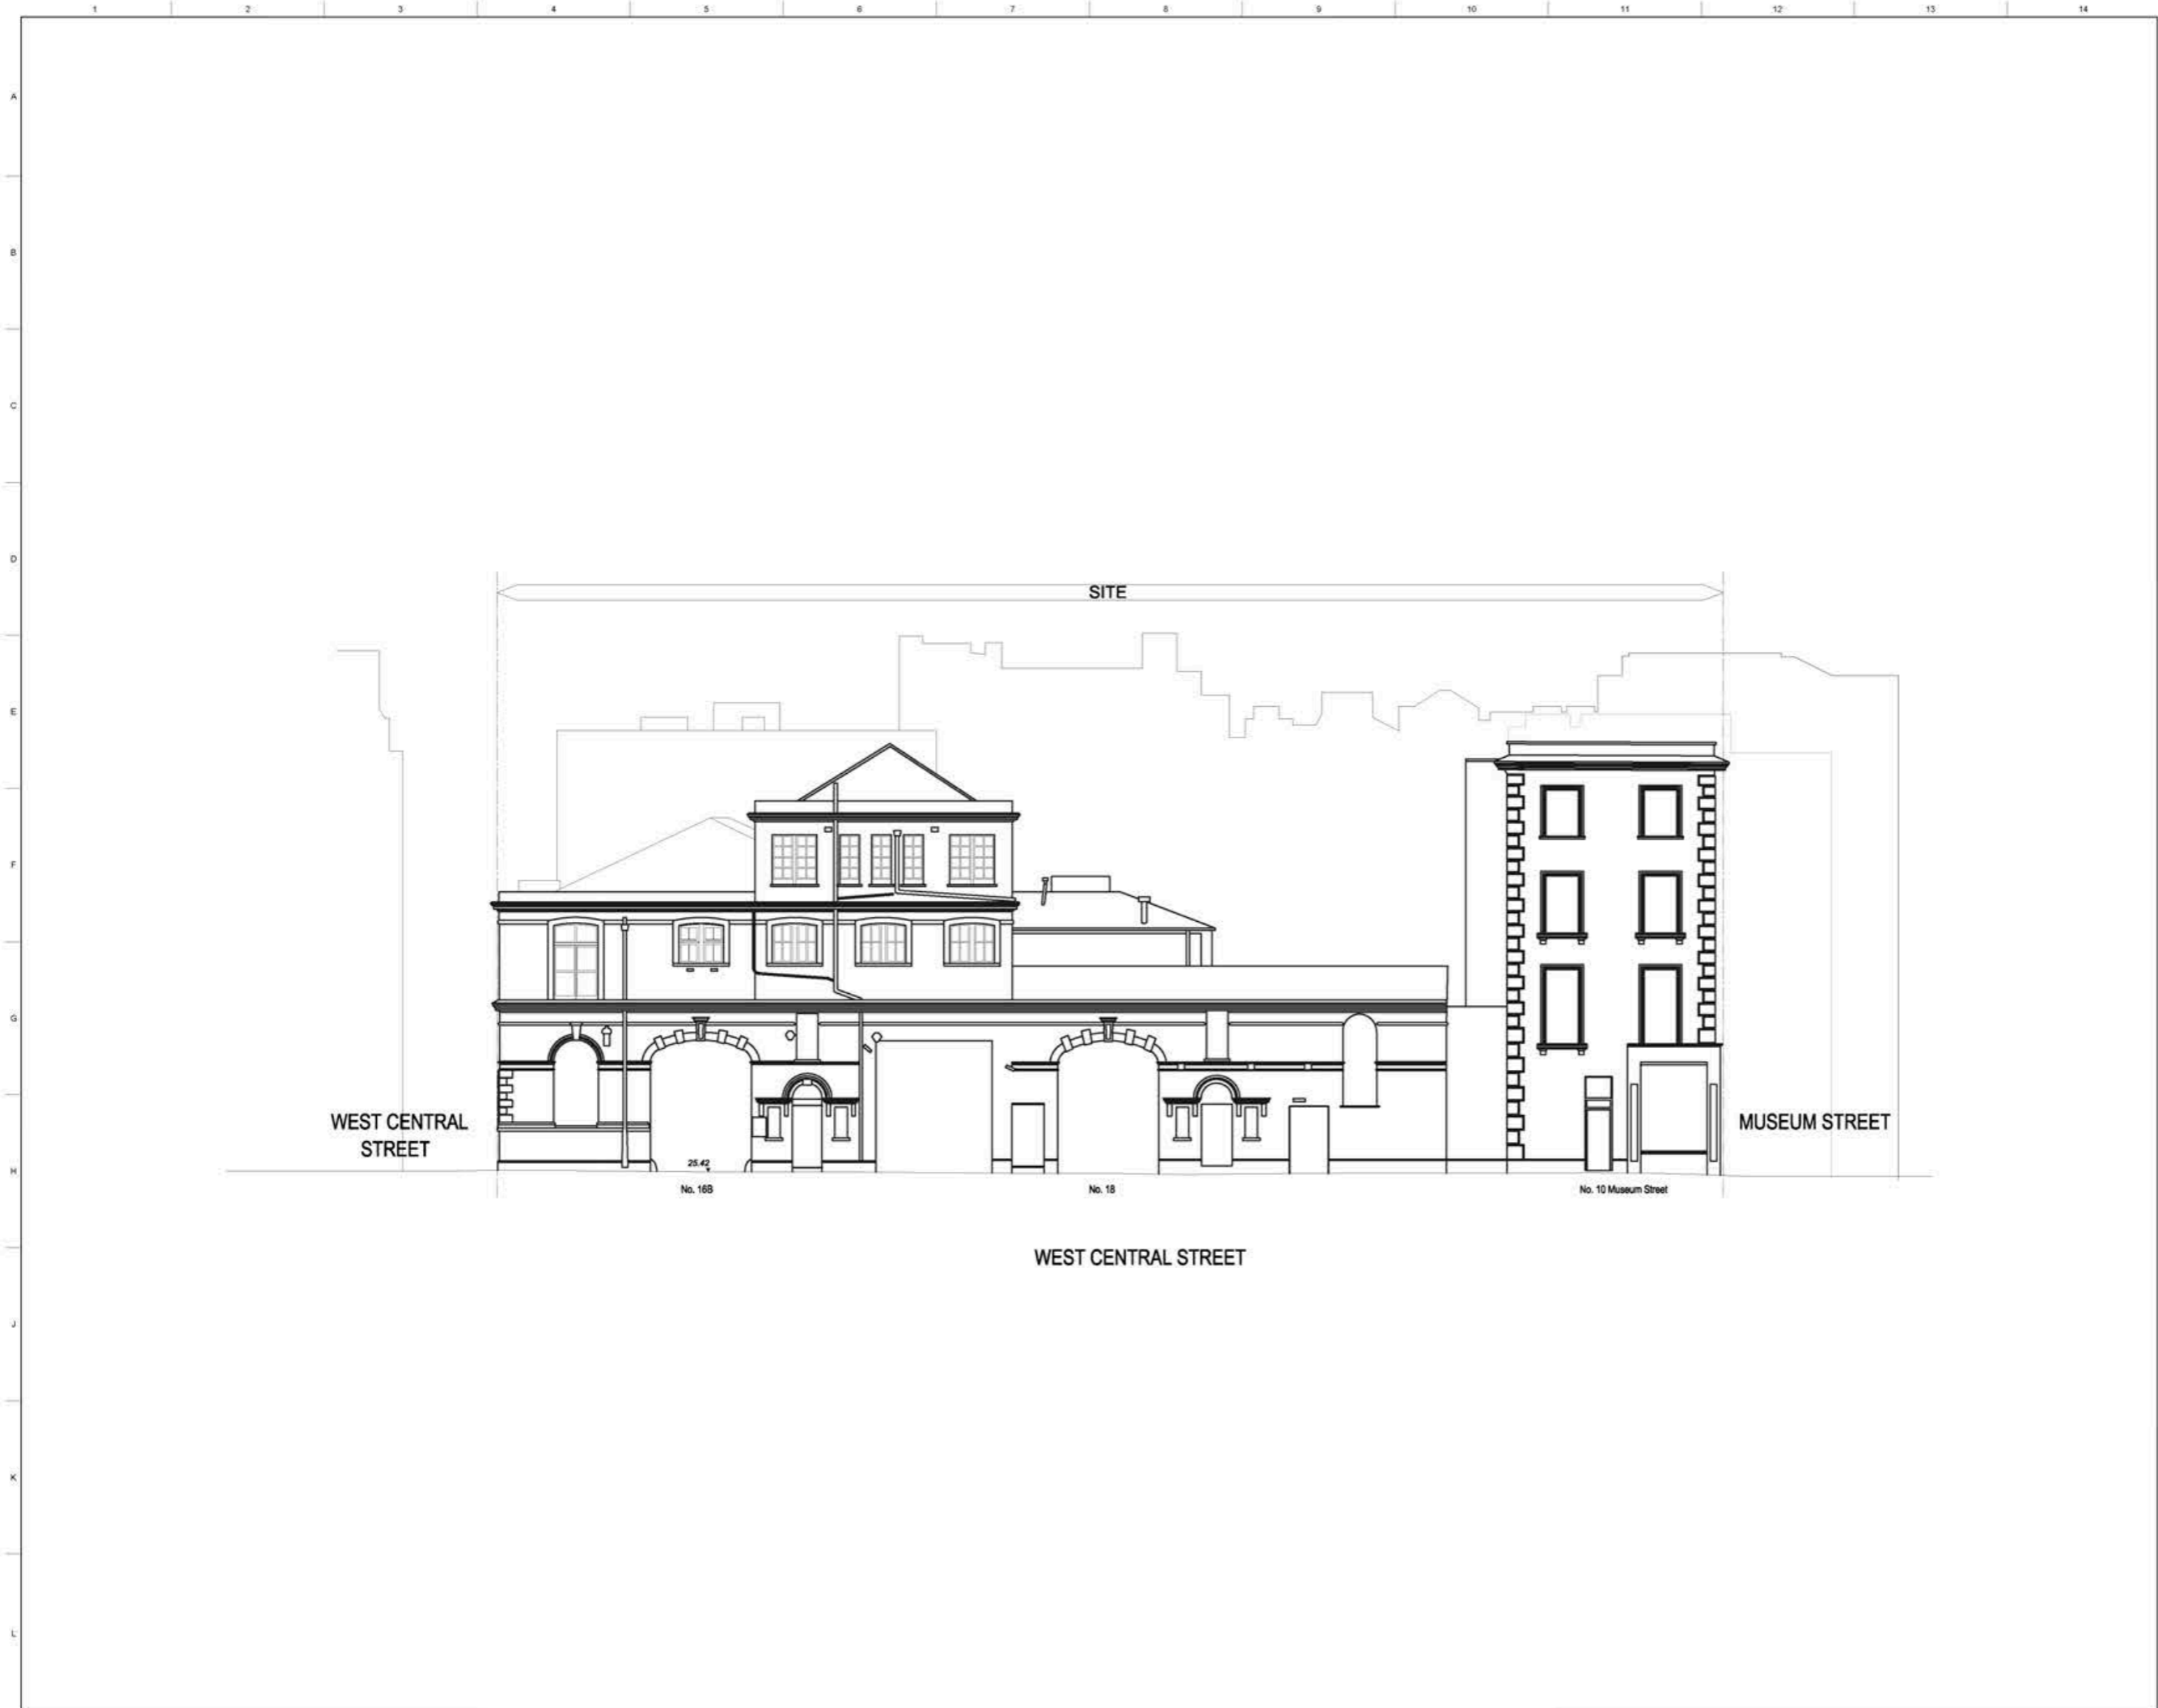


CLIENT
Triangle Investments and Development LTD

STRUCTURAL ENGINEER
Mason Navarro Pledge

SERVICES ENGINEER
Hurley Palmer Flatt

CONSULTANT
Montagu Evans

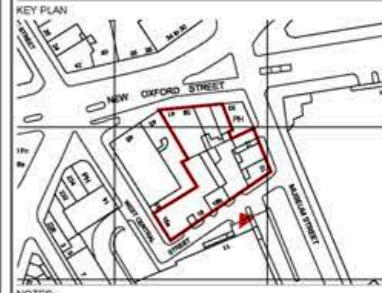

NOTES

DO NOT SCALE. FIGURED DIMENSIONS ONLY TO BE TAKEN FROM THIS DRAWING. CHECK DIMENSIONS ON SITE AND REPORT DISCREPANCIES TO THE ARCHITECT.

THIS DRAWING IS PROTECTED BY COPYRIGHT.

ALL AREAS HAVE BEEN MEASURED FROM CURRENT DRAWINGS. THEY MAY VARY BECAUSE OF (EG) SURVEY, DESIGN DEVELOPMENT, CONSTRUCTION TOLERANCES, STATUTORY REQUIREMENTS OR RE-DEFINITION OF THE AREAS TO BE MEASURED.

No.	Date	Comment	Drawn	Checked
Revisions				

Issue Status
PLANNING

tp bennett
architecture
interiors
planning


One America House London SE1 9NE UK +44 (0) 20 7298 2000 www.tpennett.com

Project
New Oxford Street Estate

Drawing Title
Existing
South Elevation

Drawn	Date	Scale @ A1	Alt. Ref.
CH	15/07/2015	1:100	--

tp bennett Project No.	Drawing Number	Rev
A10862	F 0203	P1

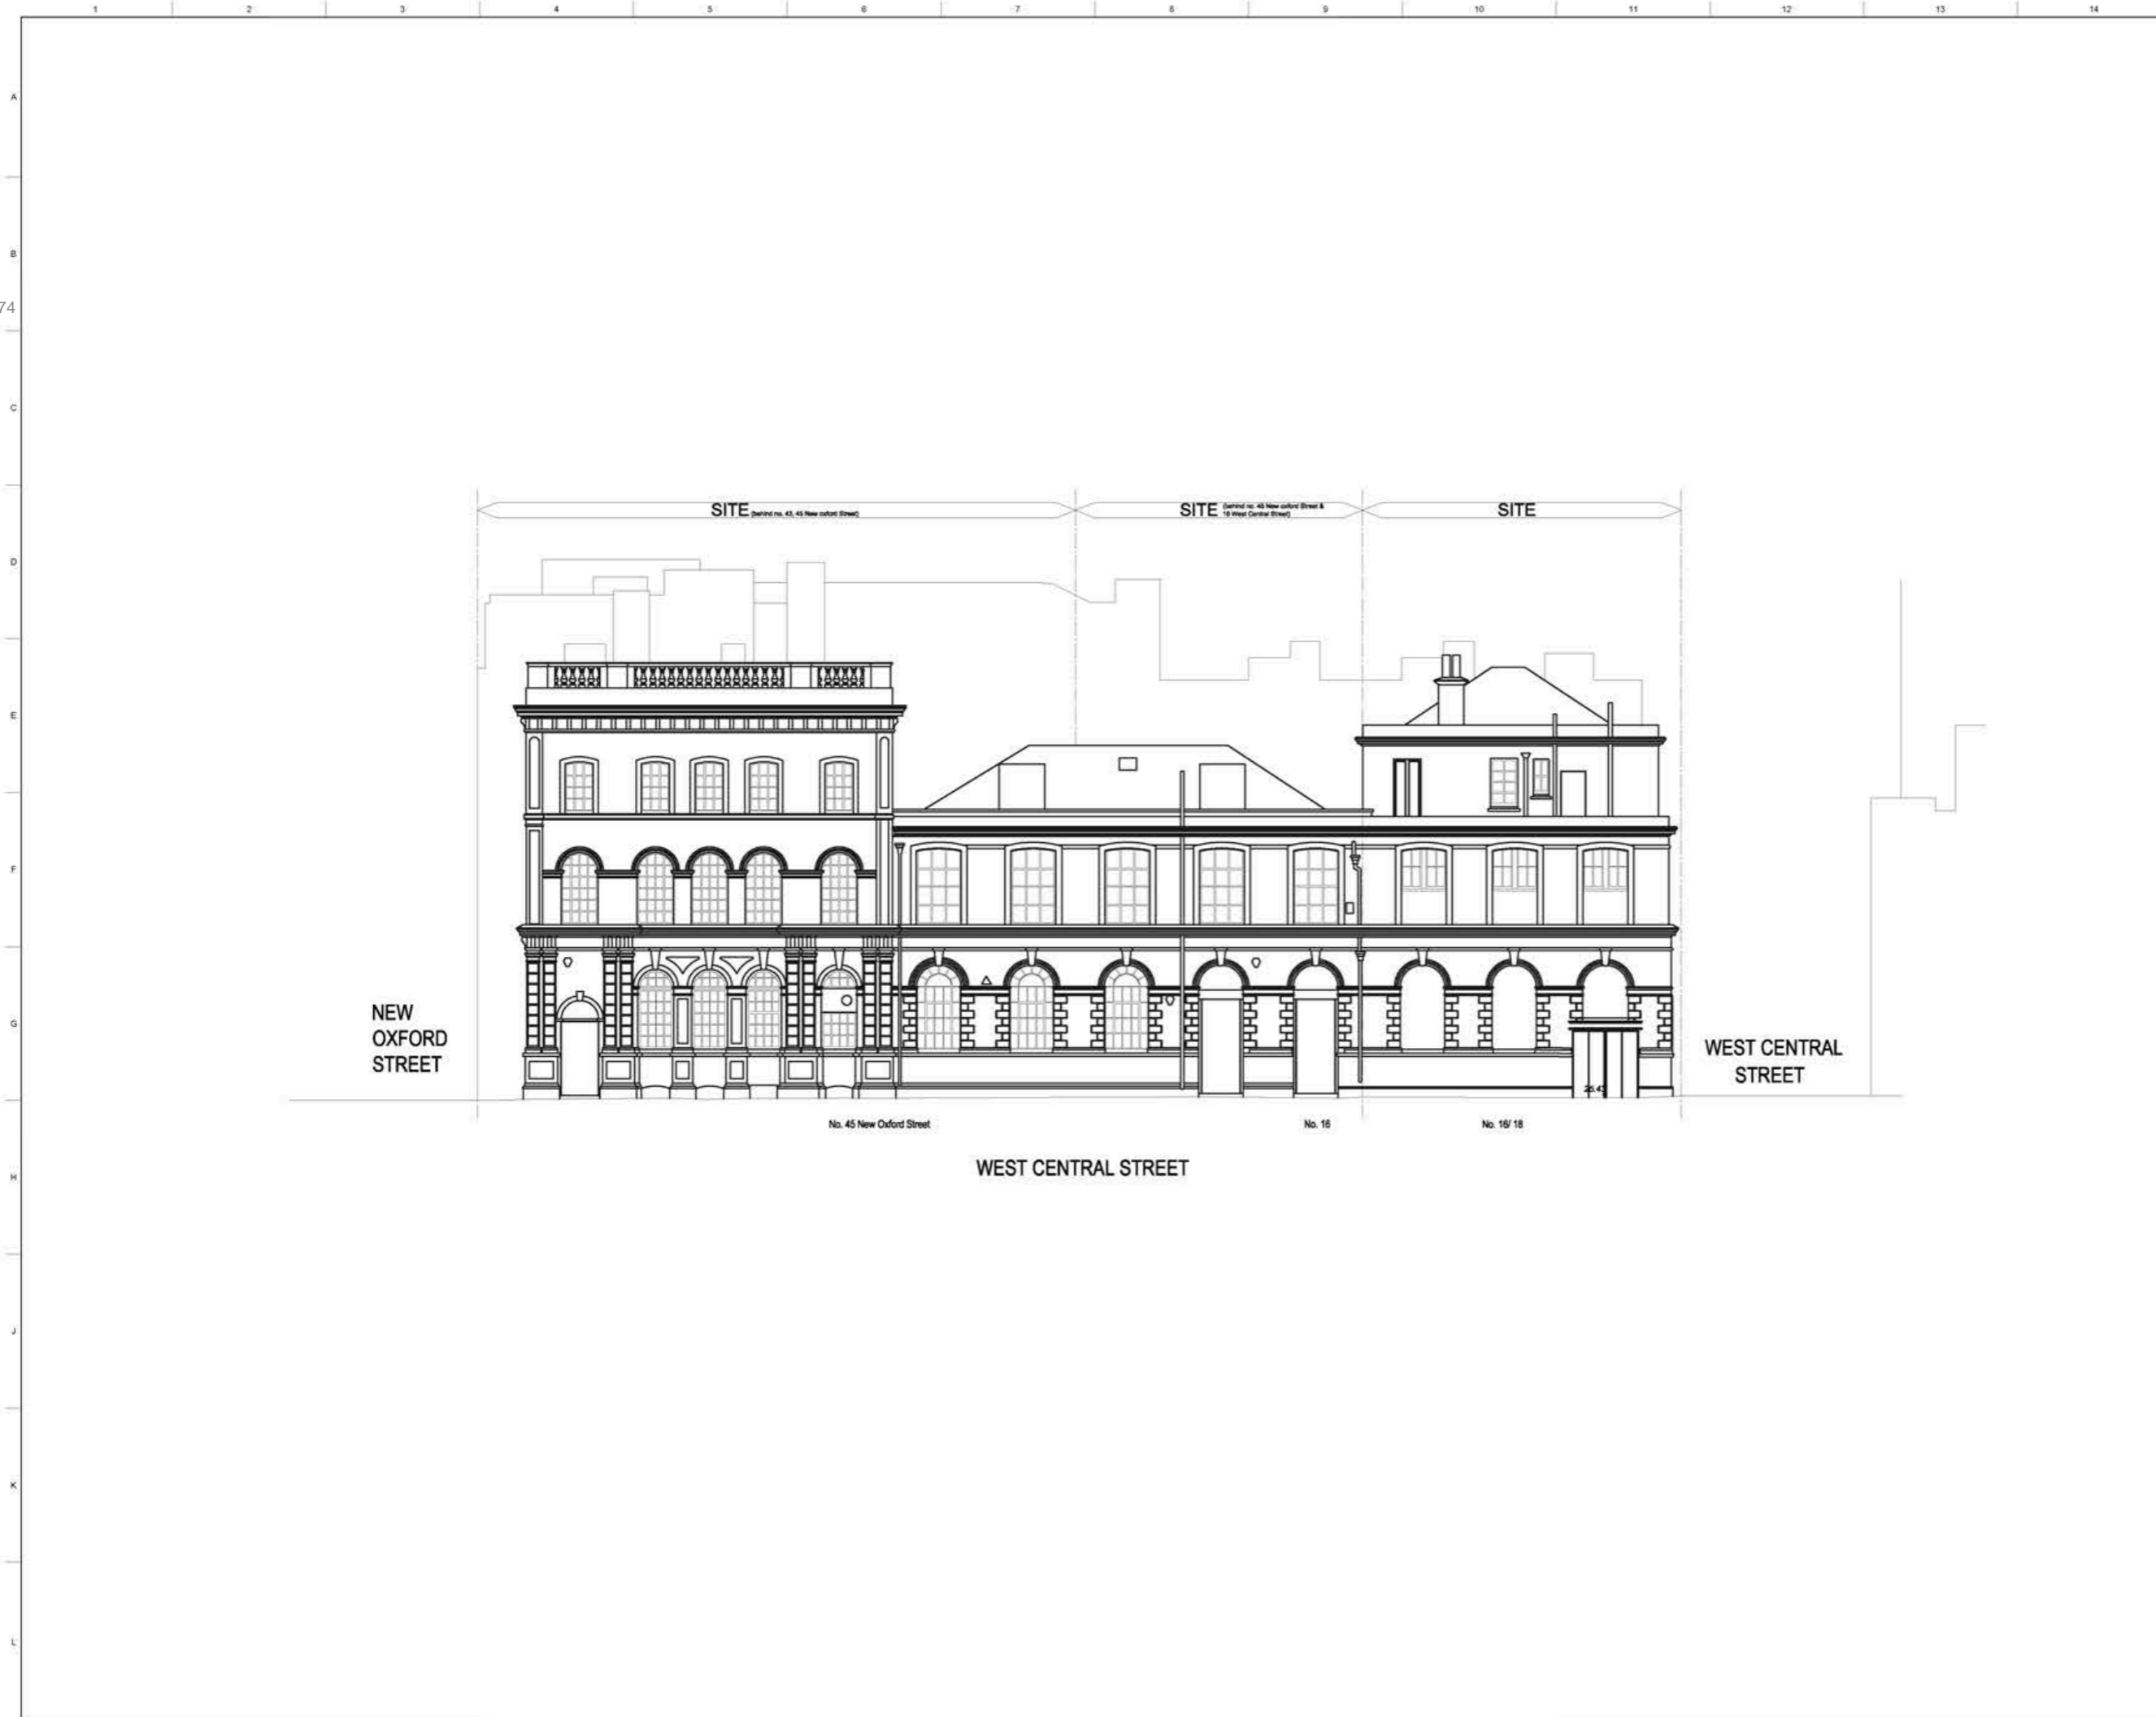


CLIENT
Triangle Investments and Development LTD

STRUCTURAL ENGINEER
Mason Navarro Pledge

SERVICES ENGINEER
Hurley Palmer Flatt

CONSULTANT
Montagu Evans

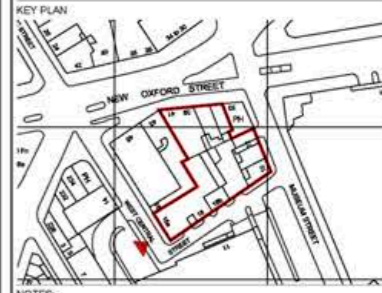

NOTES

DO NOT SCALE. FIGURED DIMENSIONS ONLY TO BE TAKEN FROM THIS DRAWING. CHECK DIMENSIONS ON SITE AND REPORT DISCREPANCIES TO THE ARCHITECT.

THIS DRAWING IS PROTECTED BY COPYRIGHT.

ALL AREAS HAVE BEEN MEASURED FROM CURRENT DRAWINGS. THEY MAY VARY BECAUSE OF (EG) SURVEY, DESIGN DEVELOPMENT, CONSTRUCTION TOLERANCES, STATUTORY REQUIREMENTS OR RE-DEFINITION OF THE AREAS TO BE MEASURED.

No.	Date	Comment	Drawn	Checked
Revisions				

Issue Status
PLANNING

tp bennett
architecture
interiors
planning

One Amersia House London SE1 9NE UK +44 (0) 20 7598 2000 www.tpennett.com

Project
New Oxford Street Estate

Drawing Title
Existing
West Elevation

Drawn	Date	Scale @ A1	Alt. Ref.
CH	15/07/2015	1:100	--

tp bennett Project No.	Drawing Number	Rev
A10862	F 0204	P1