



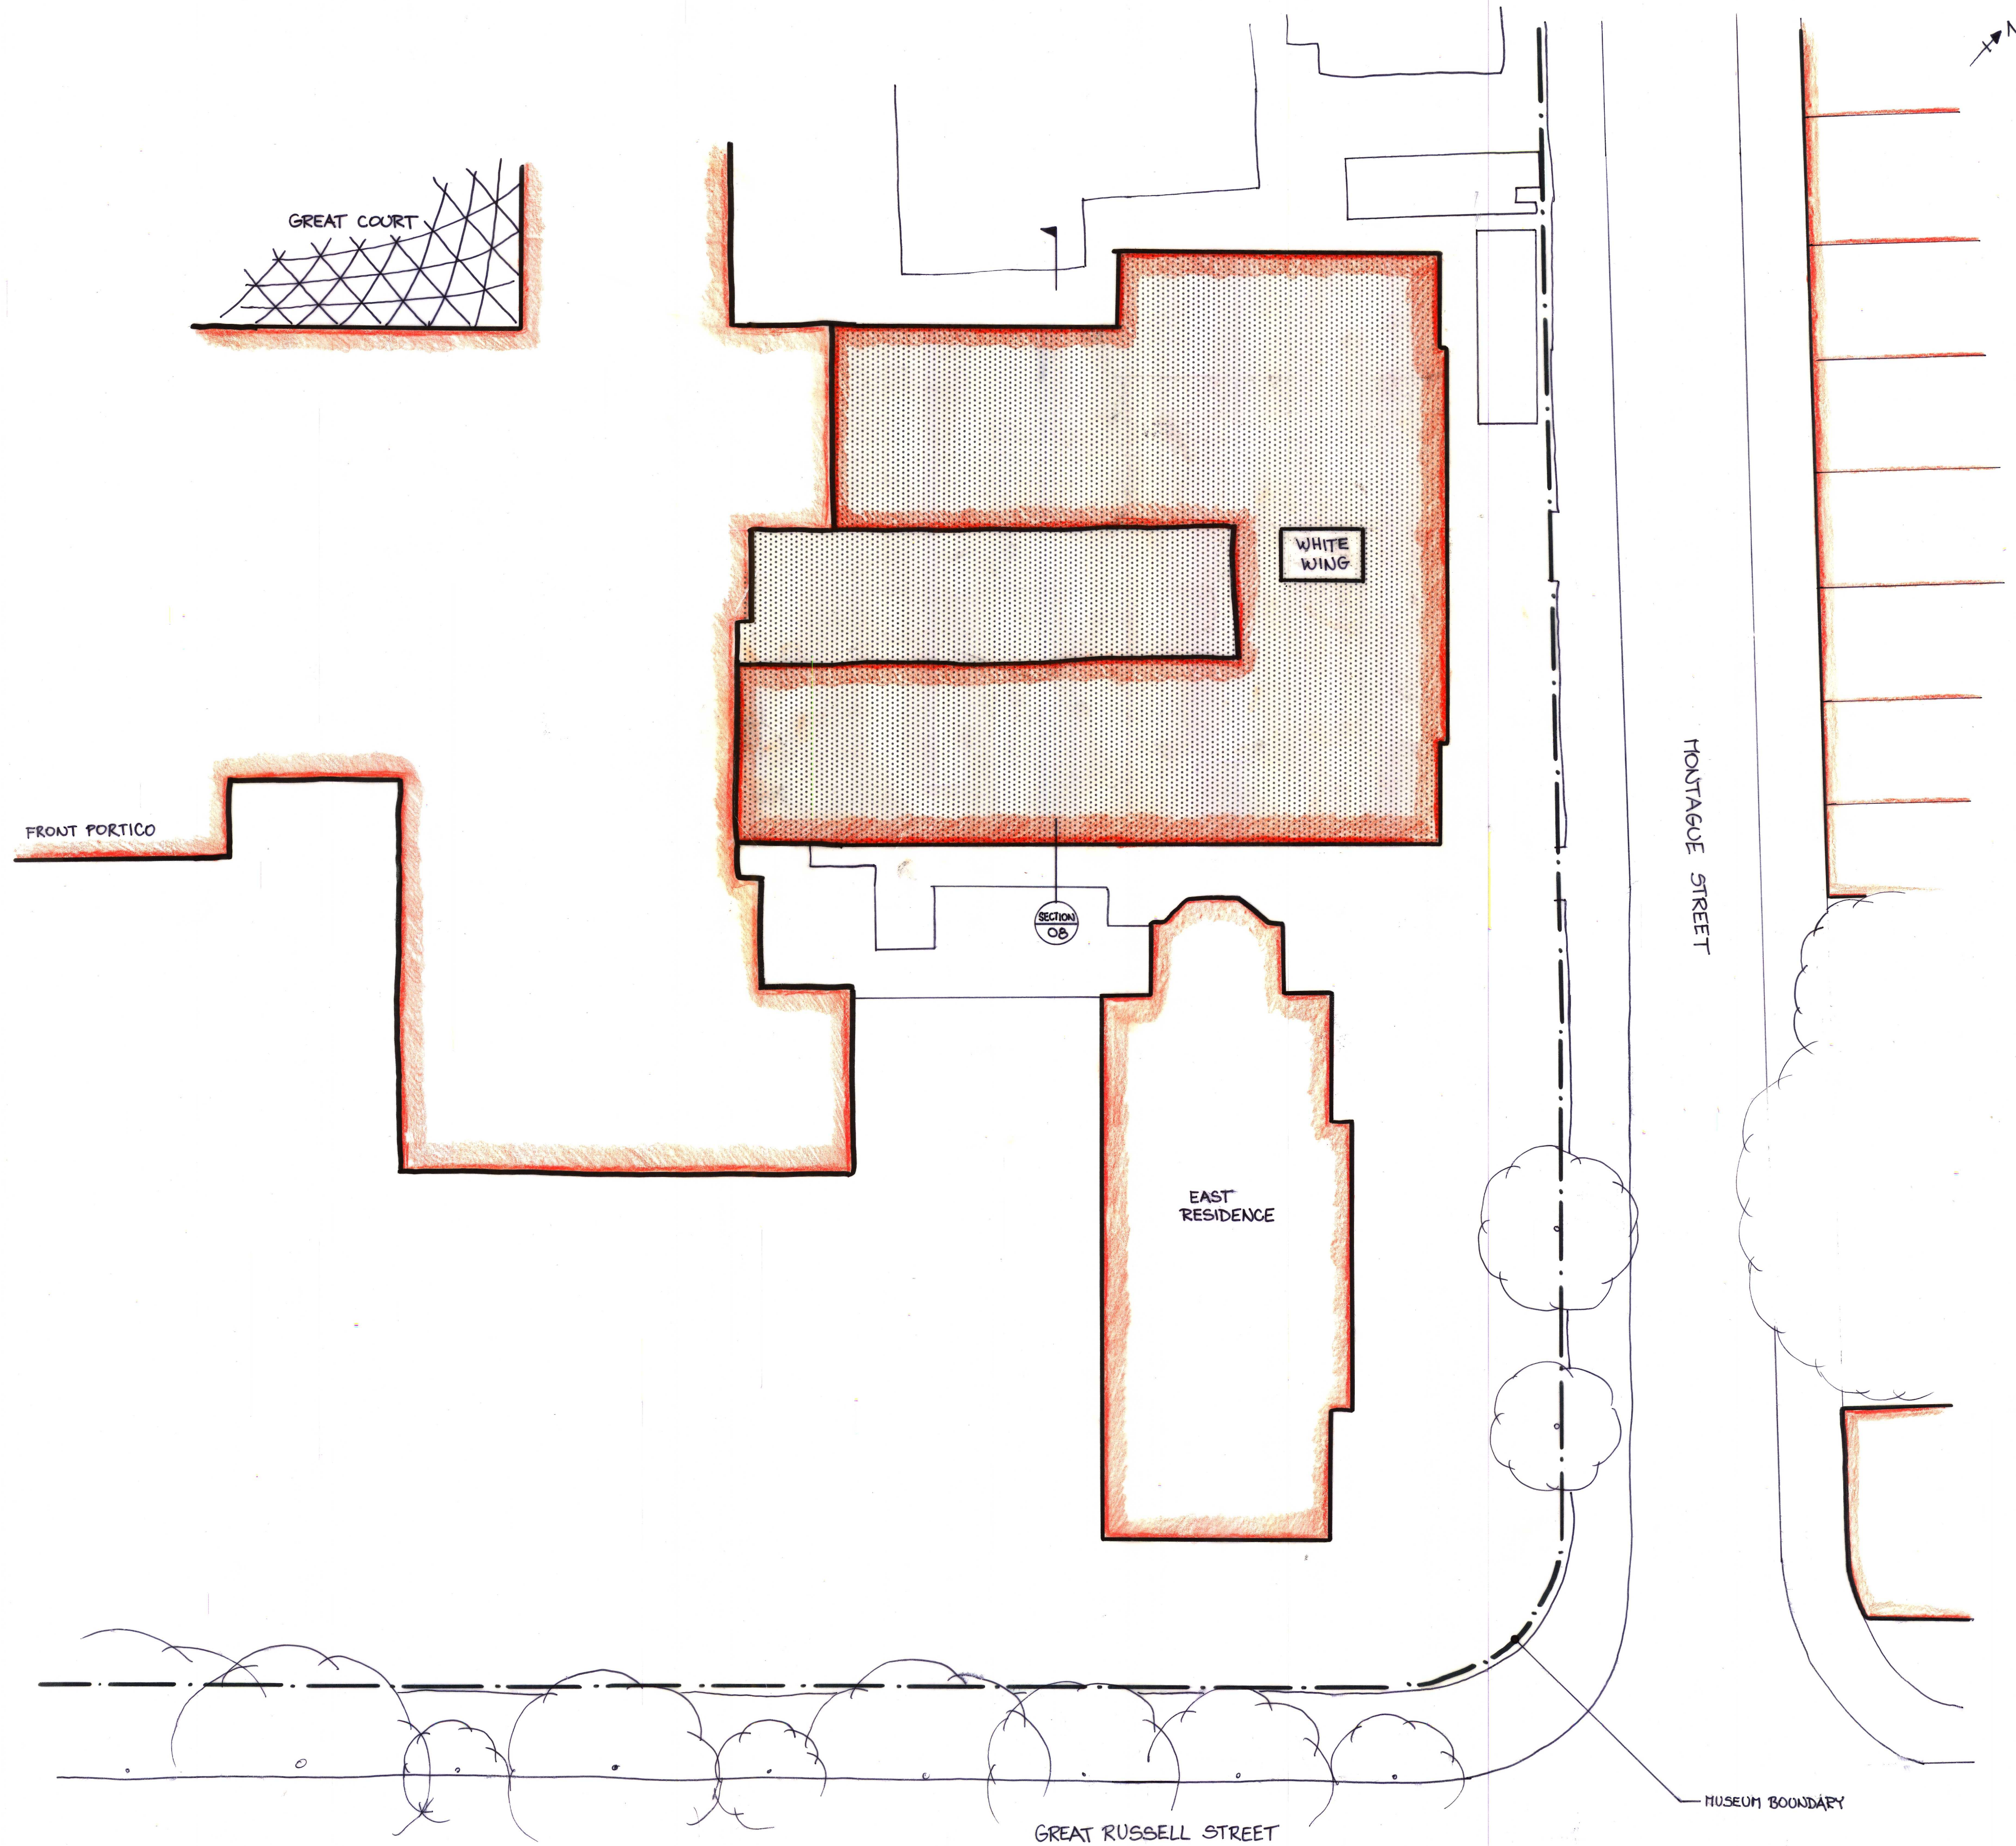

notes
1. THIS DRAWING IS TO BE READ IN CONJUNCTION WITH ALL RELEVANT ARCHITECTS AND ENGINEERS DRAWINGS.

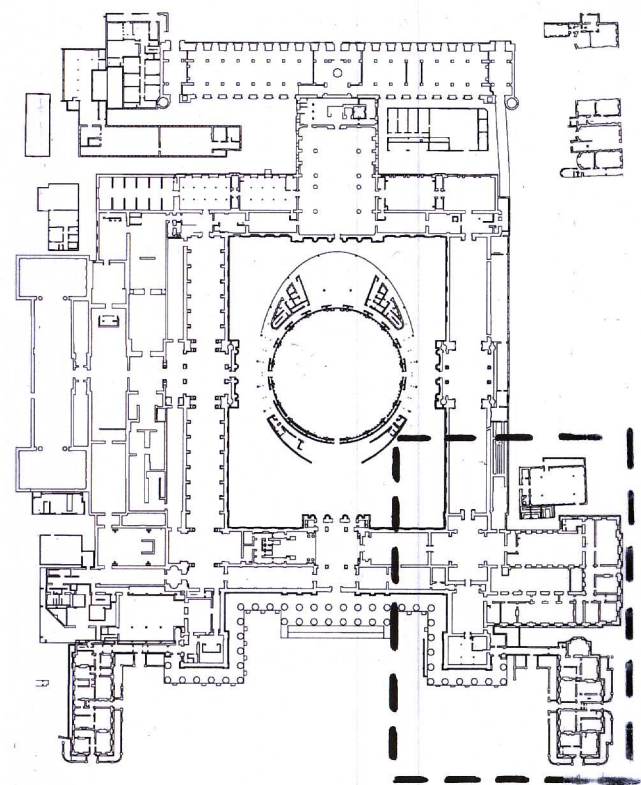

KEY PLAN

— 21.01.16 ISSUED FOR INFORMATION *h*

job
**BRITISH MUSEUM
WHITE WING**

title
SITE PLAN

drawn RG	checked <i>RW</i>
date JAN '16	scale (original - A1) 1:200

Alan Baxter

75 Cowcross Street London EC1M 6EL
tel 020 7250 1555
email aba@alanbaxter.co.uk
www.alanbaxter.co.uk

drg. no. 0699/454/007	rev. -
---------------------------------	-----------