



GALLERY 43 - 45 ROOF



POOR SKYLIGHT CONDITION



GALLERY 42 CEILING



GALLERY 42 ROOF



GUTTER

Project
**THE WHITE WING -
GALLERIES 42-45**

Prepared For
**The Trustees of the British
Museum**

Project No: 15.33058.00




HOK
Qube, 90 Whitfield Street
London, W1T 4EZ, UK
t +44 (0)20 7636 2006
f +44 (0)20 7636 1987

All reproduction & intellectual property rights reserved © 2015
In Association with

Alan Baxter Ltd
75 Cowcross Street
London, EC1M 6EL

TGA Consulting Engineers
The Rivergreen Centre, Aykley Heads
Durham, DH1 5TS

Baker Mallett
Suite 1, Churchill Square, Kings Hill
West Malling, Kent, ME19 4YU

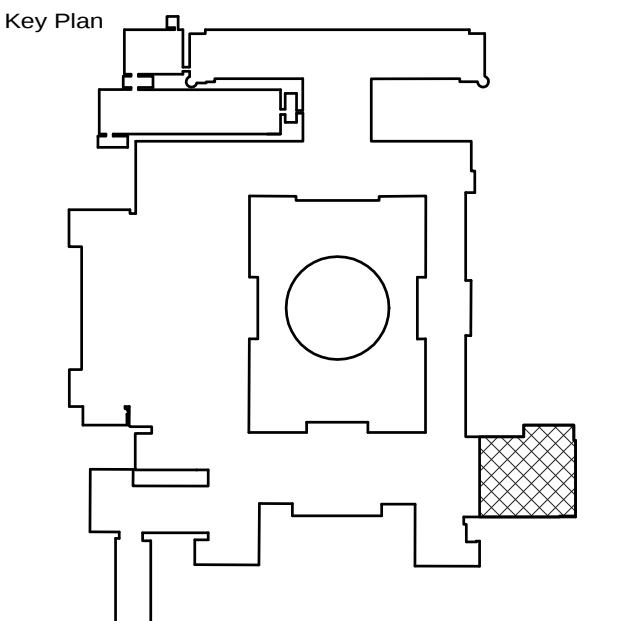

Do not scale dimensions from drawings.
Site verify all dimensions prior to construction.
Report all discrepancies to HOK immediately.
This drawing is to be read in conjunction with all relevant
documents and drawings.


Rev.	Description	Date	By
A	Listed Building Consent Application	27/01/2016	LC

Drawn by: LC Reviewed by: SPD
Drawn Date: 26/10/2015 Scale: AS
Project No: 15.33058.00 indicated

Sheet Title:
**ROOF PLAN -
EXISTING**

Original drawing is A1. Do not scale contents of this drawing.
Sheet Number: Revision:

A201 **A**

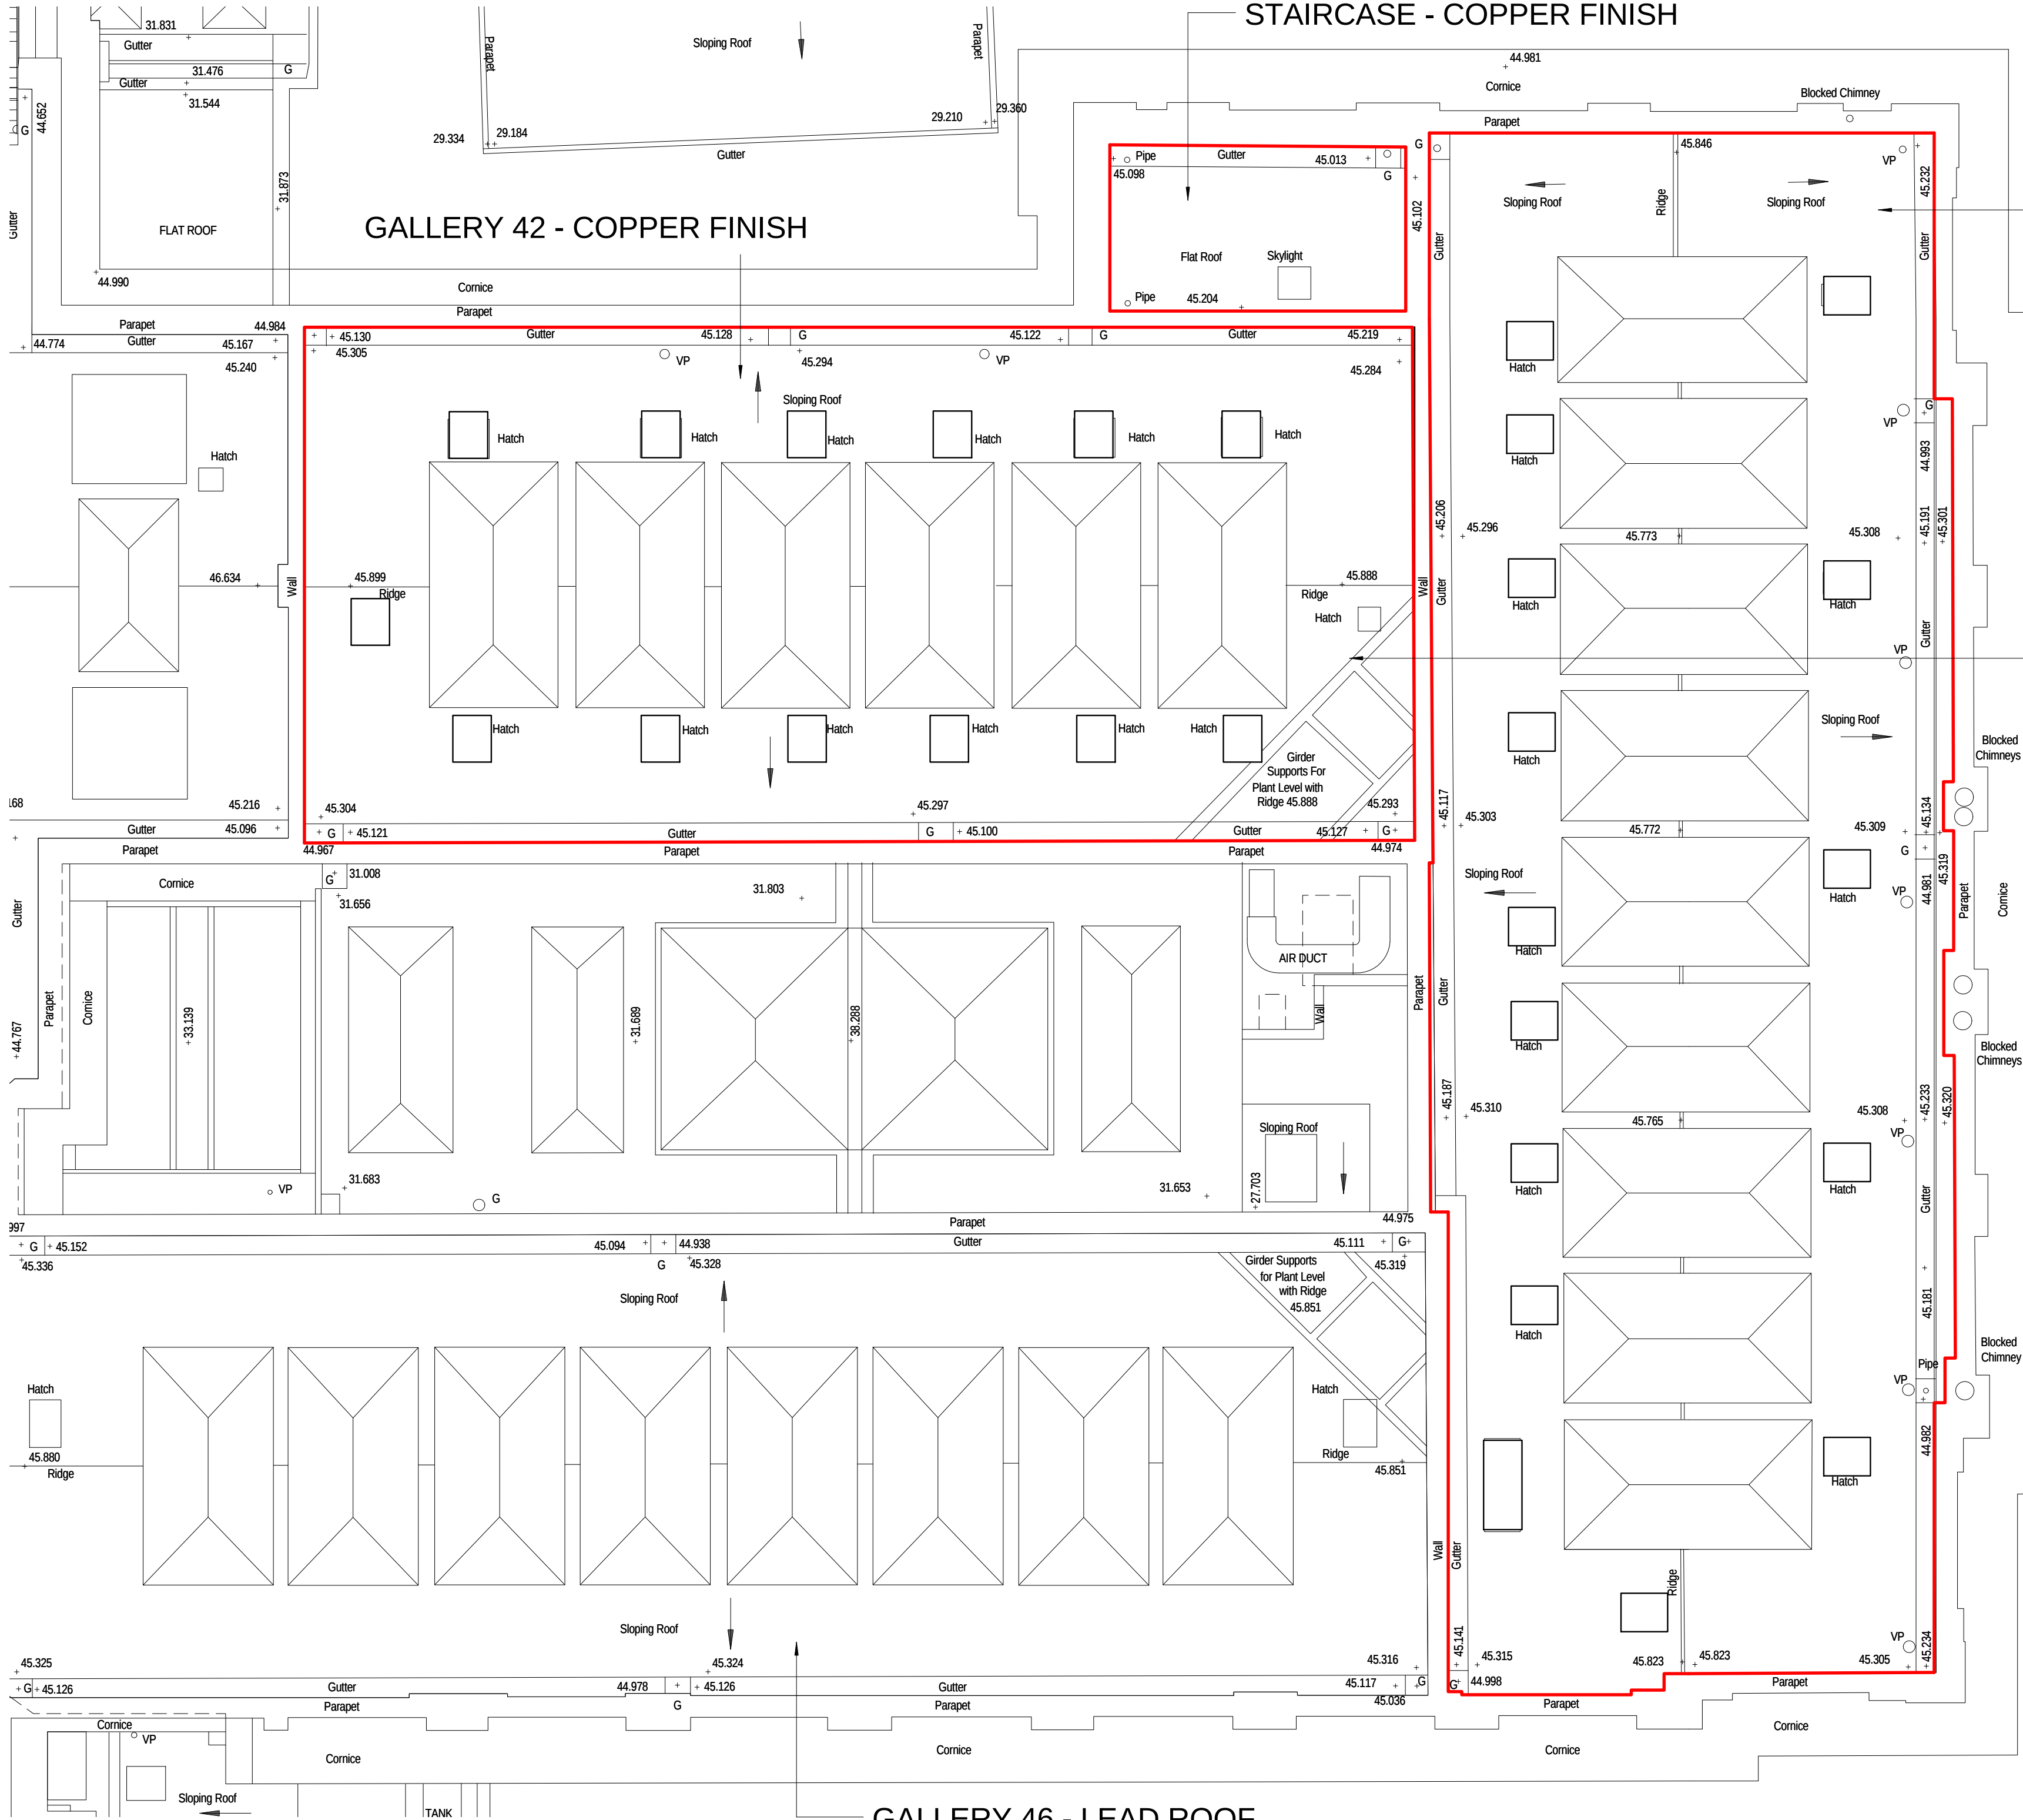

NOTE:
 EXTENT OF COPPER ROOF TO BE REPLACED WITH NEW
LEAD FINISH



WOODEN WALKWAY TO BE REMOVED



VOID INSIDE THE HATCH



VOID INSIDE THE HATCH

0 1 5 10 M