




Proposed 7th Floor

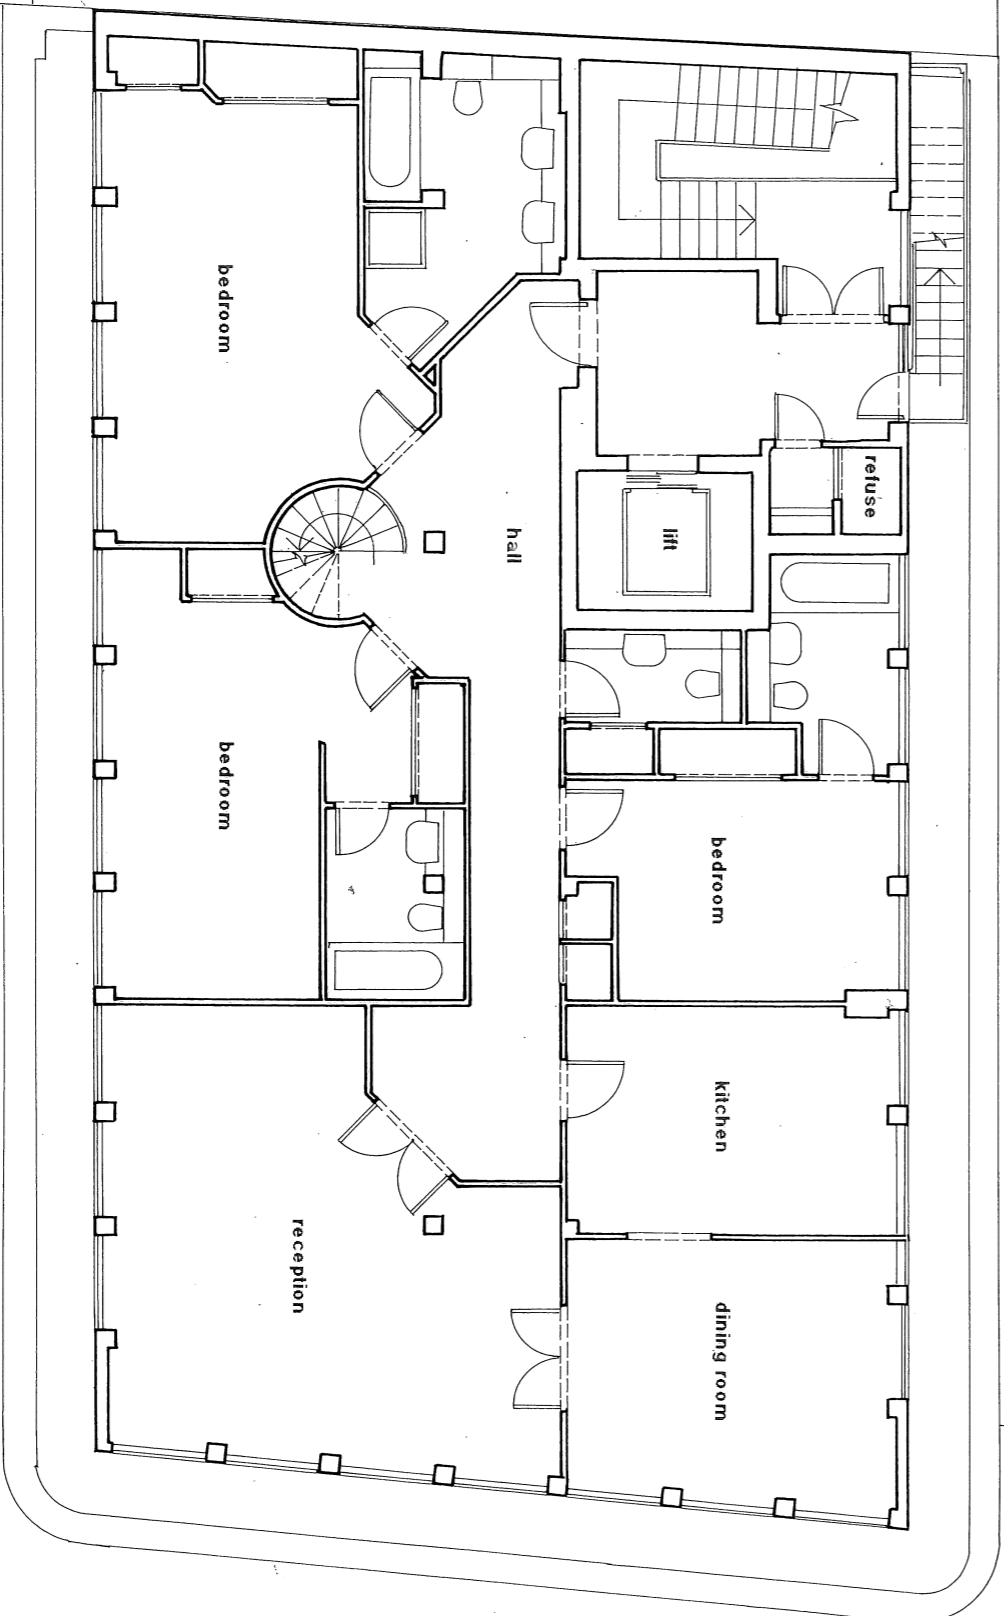

Existing 7th Floor

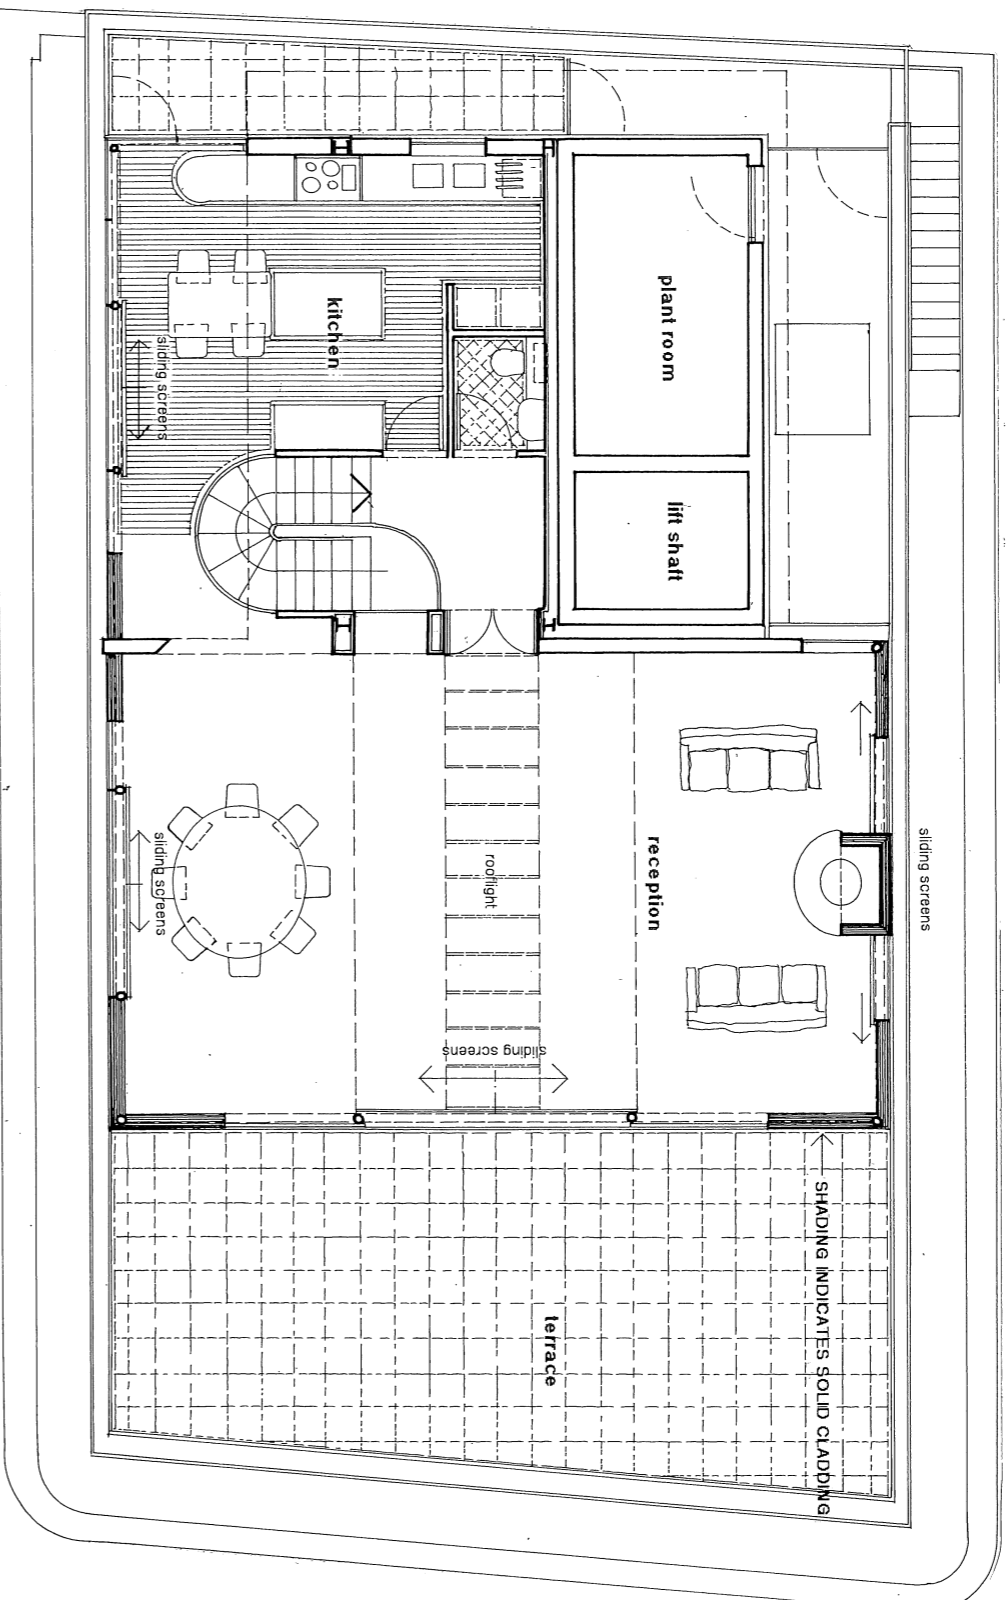


Proposed 8th Floor

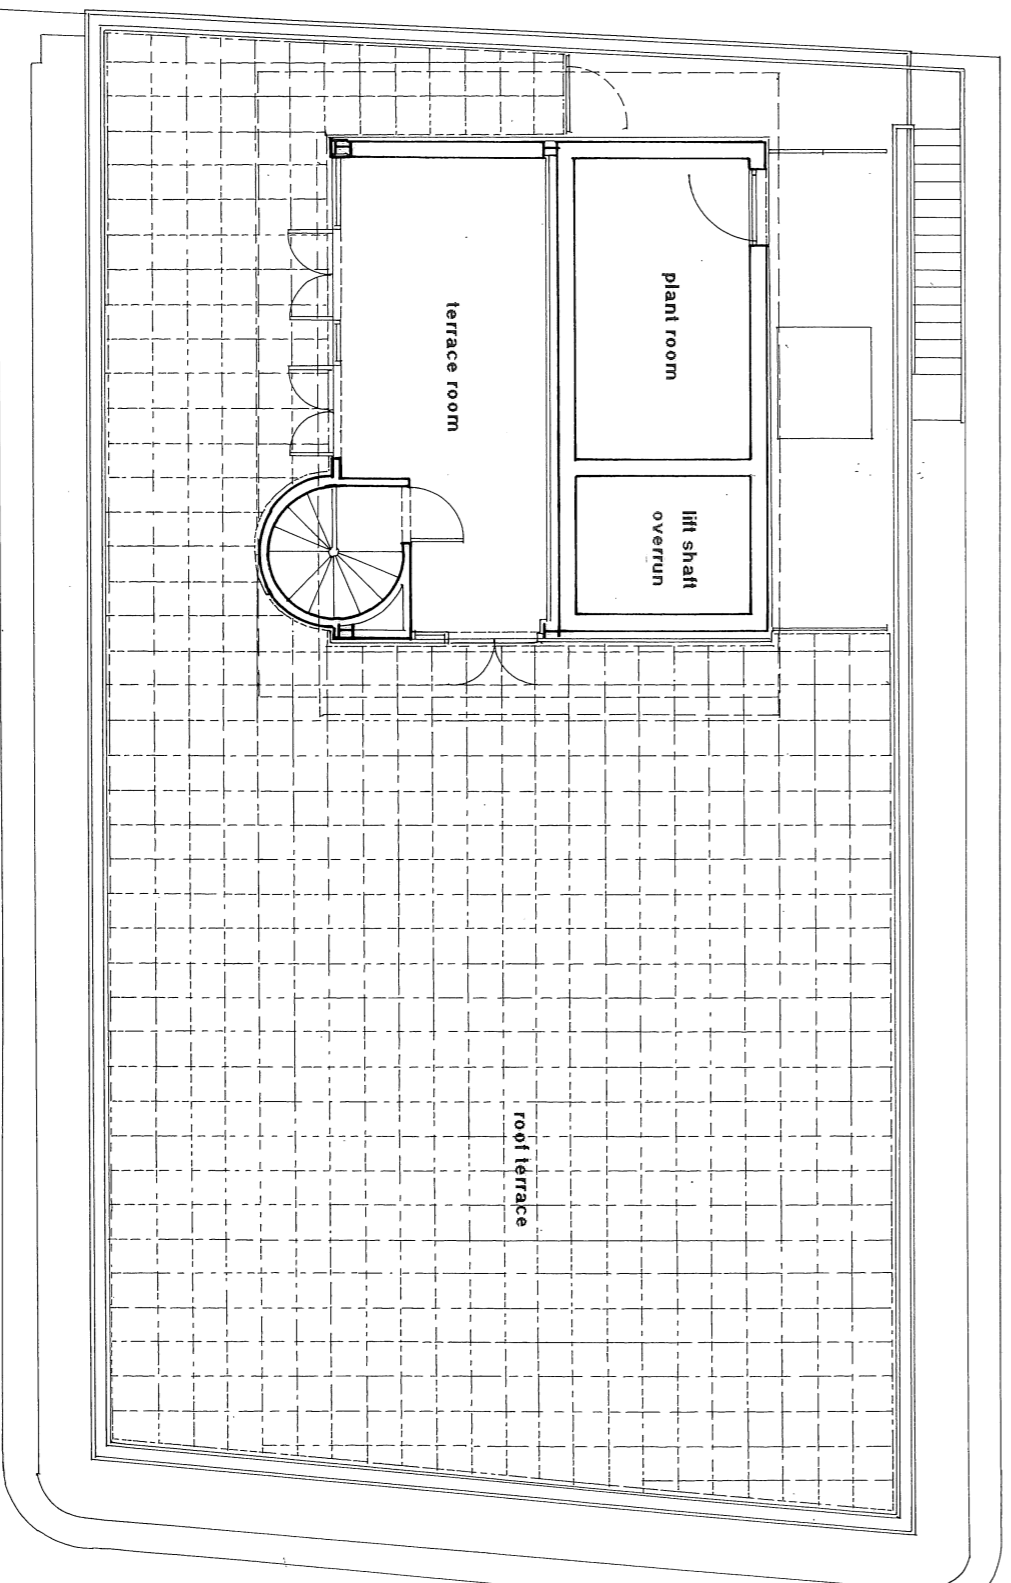


Existing 8th Floor

Dwg. 568/P3B

REVISION B: EXTENSION REDESIGNED

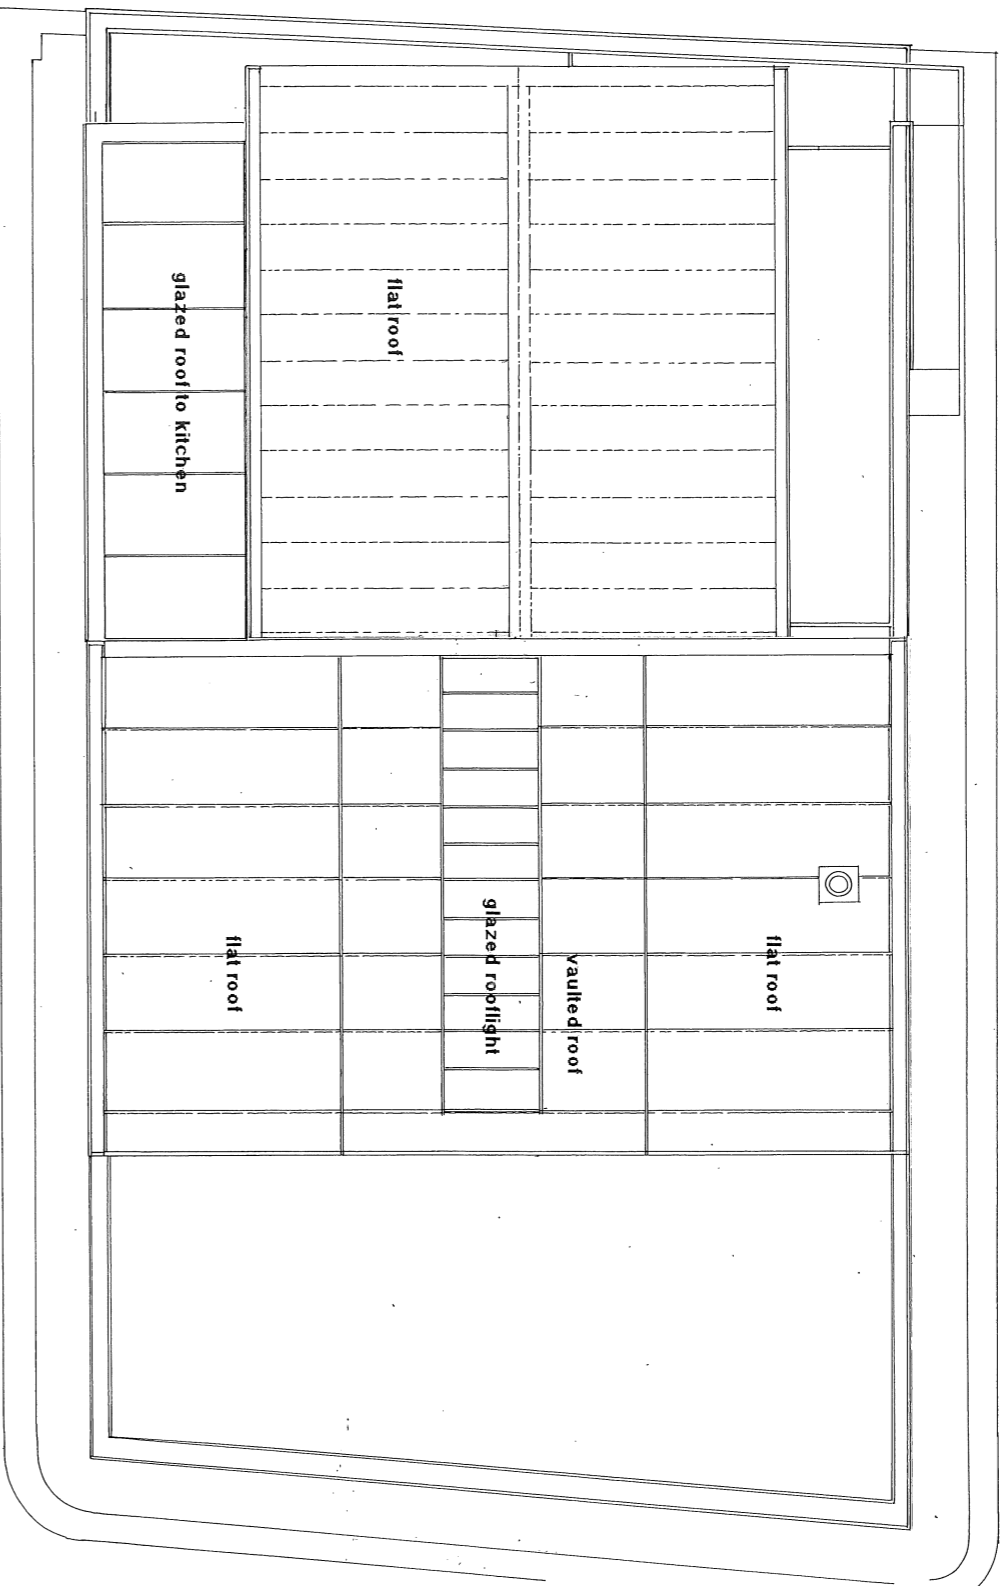


Proposed Roof Plan

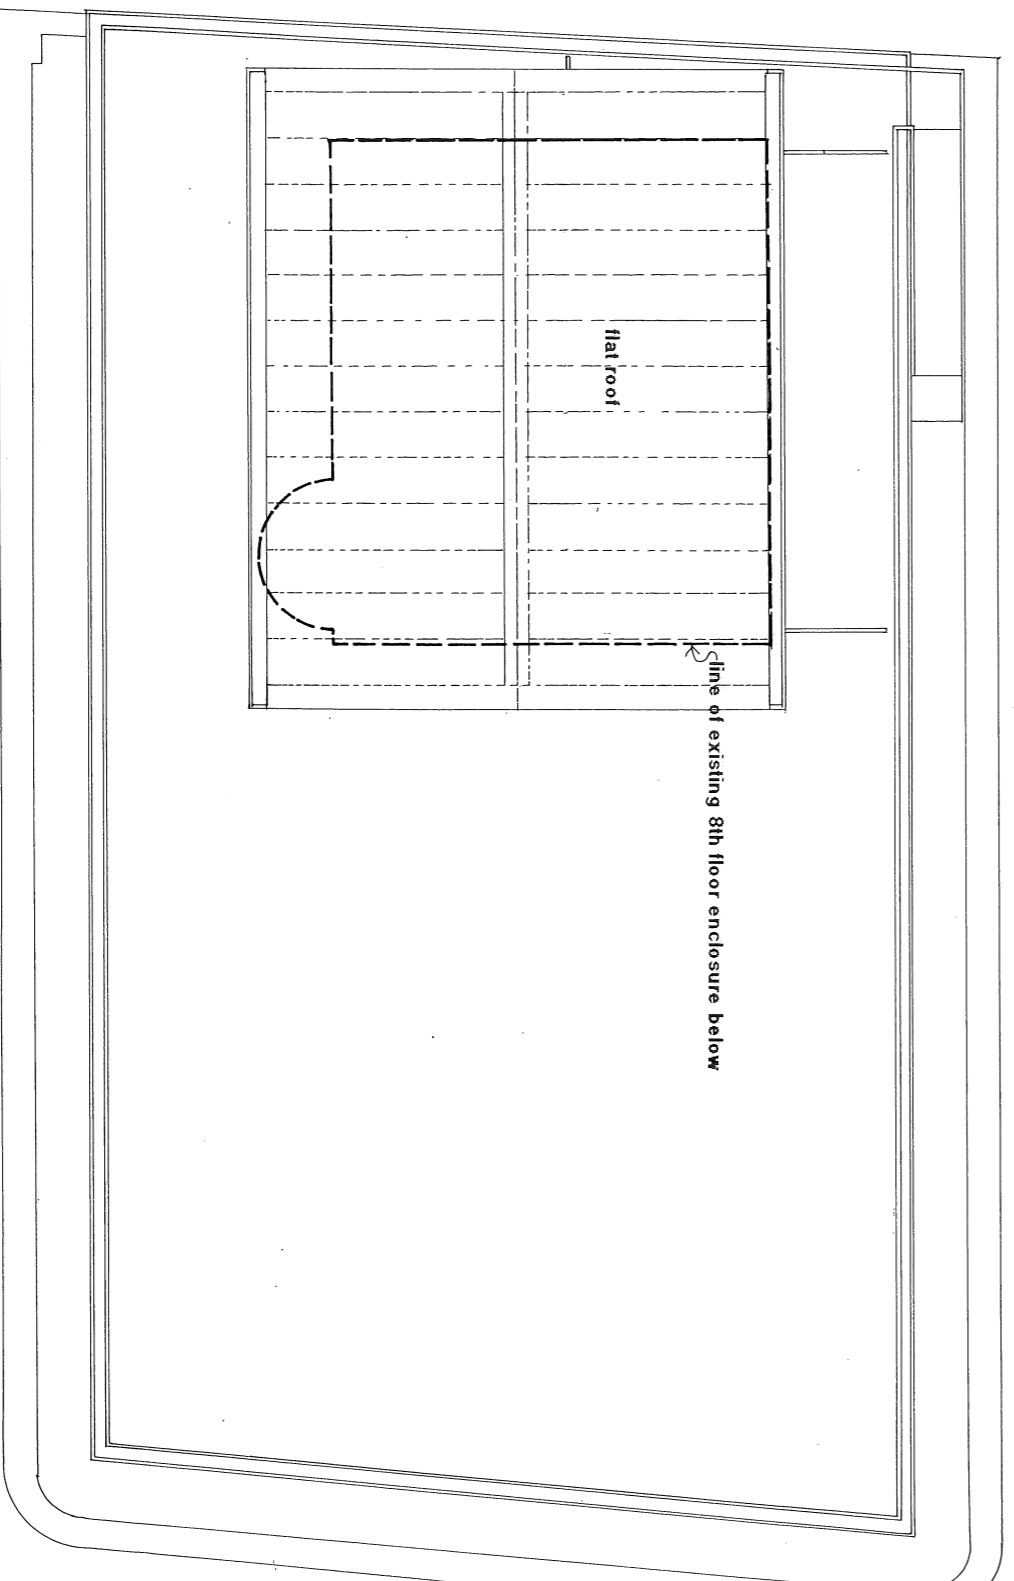

Existing Roof Plan

Existing Elevation to Red Lion Square (North)

Dwg.568/P4

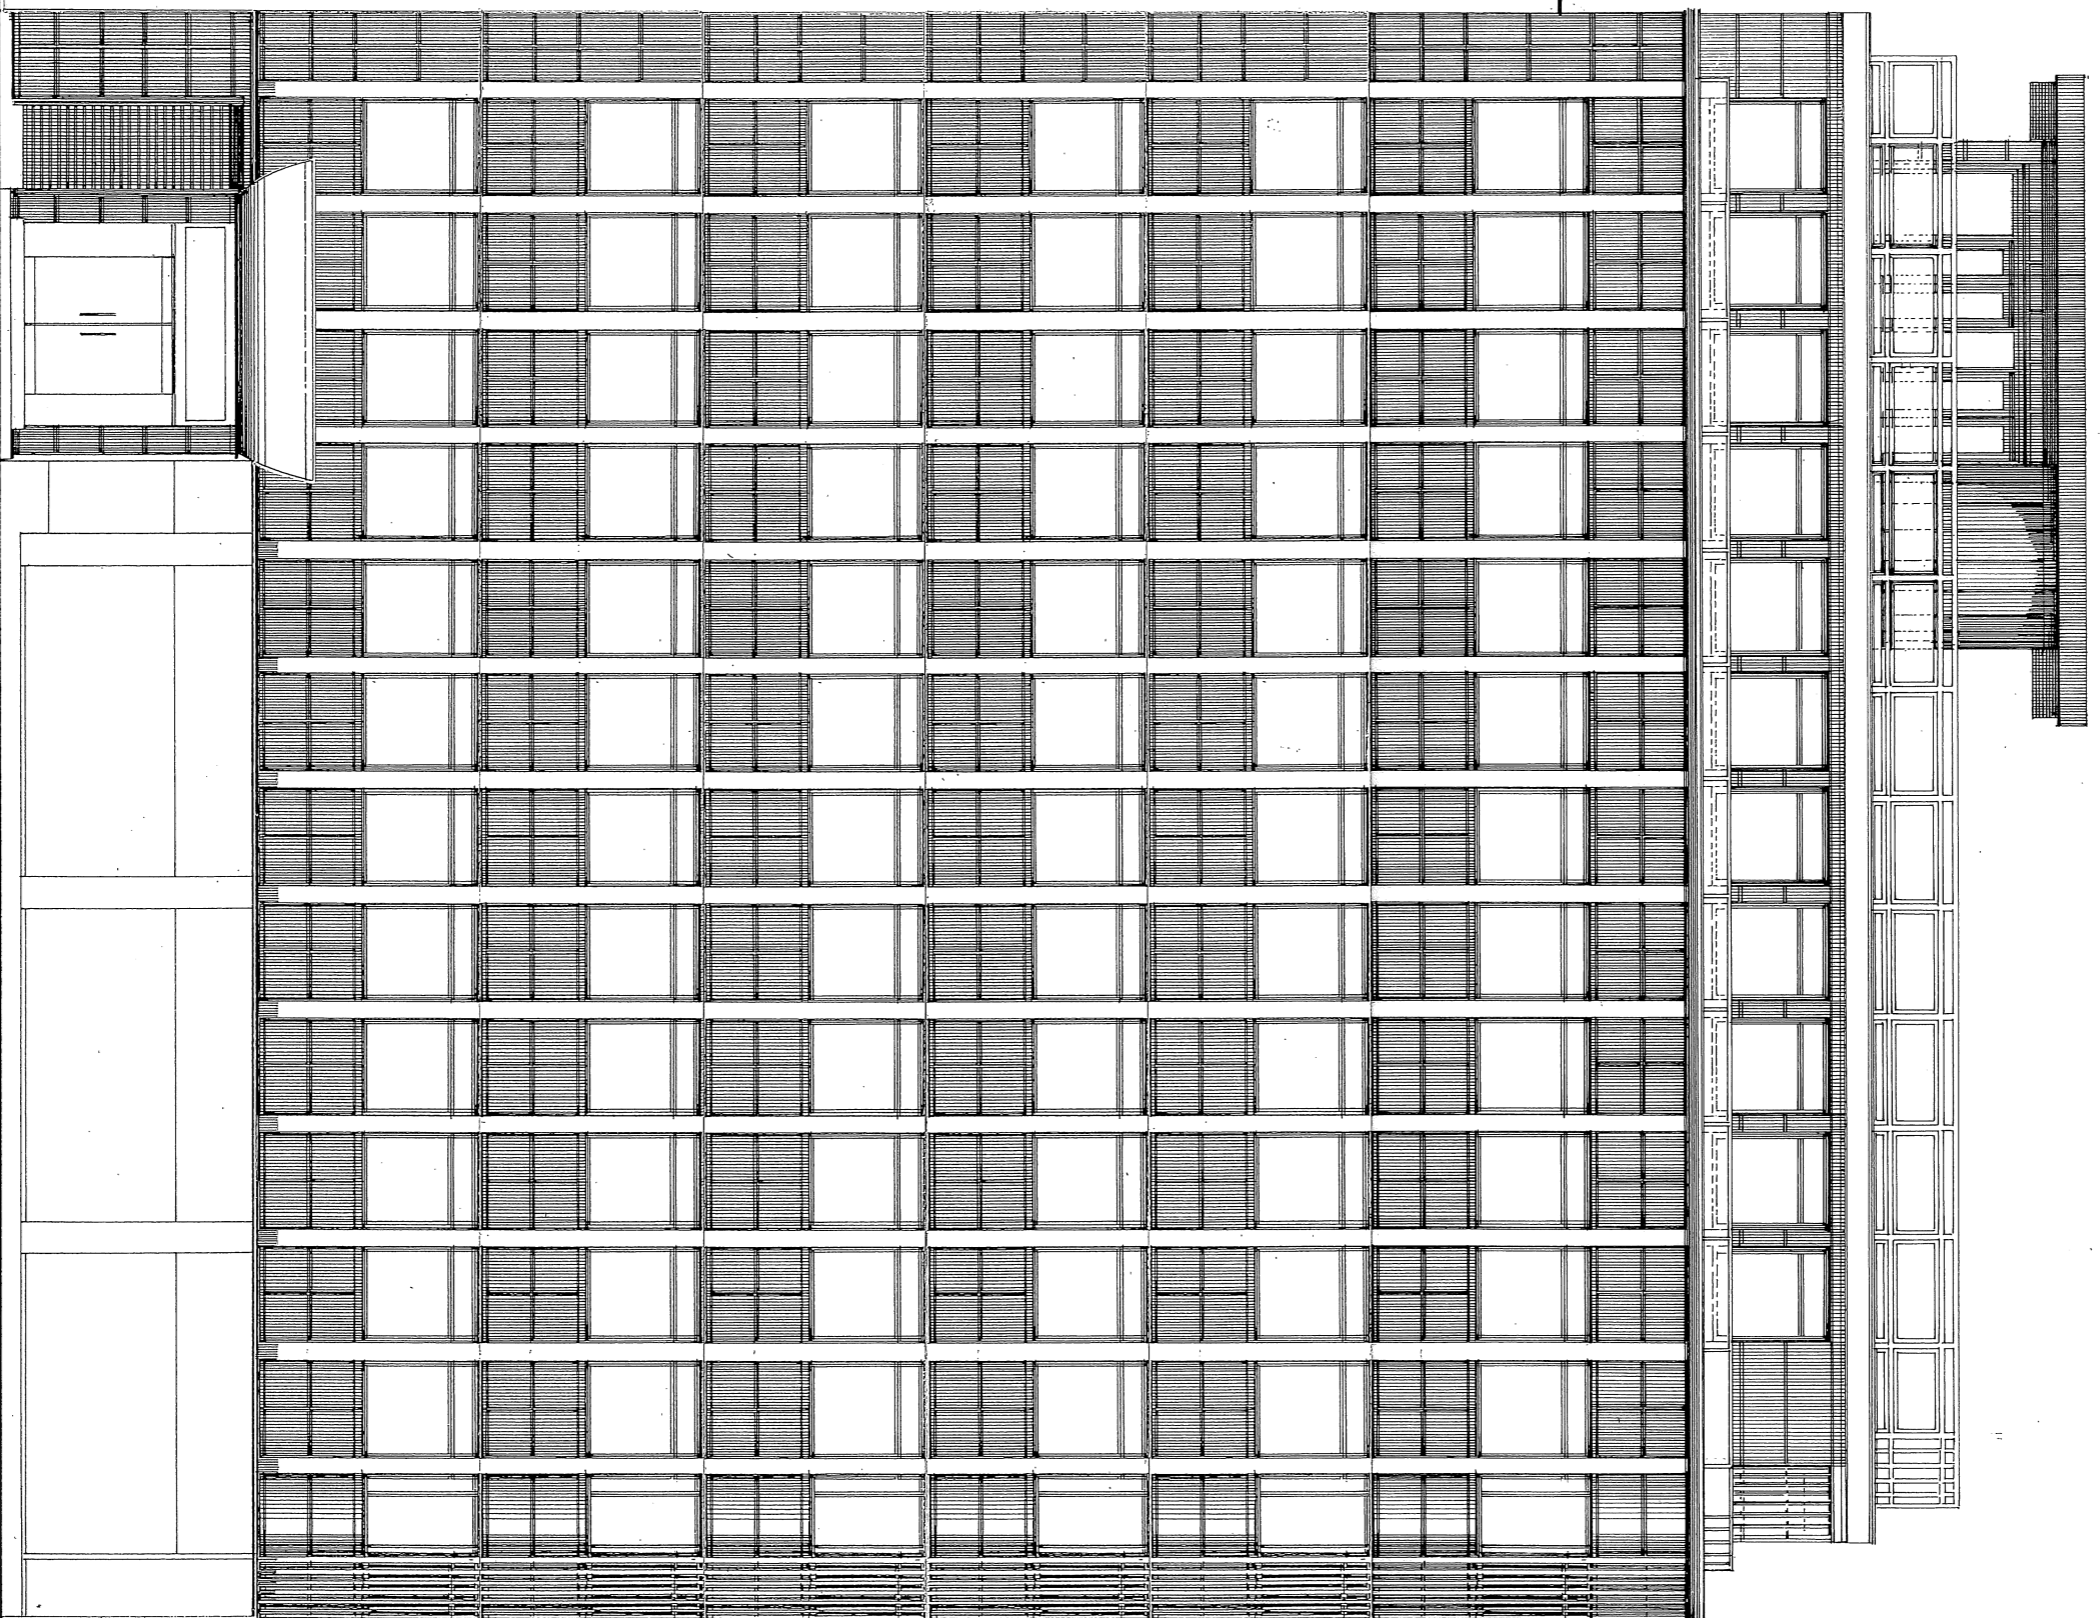

8th


7th

6th

Proposed Elevation to Red Lion Square


Dwg. 568/P5C

REVISION B: EXTENSION REDESIGNED
REVISION C: FENESTRATION ALTERED

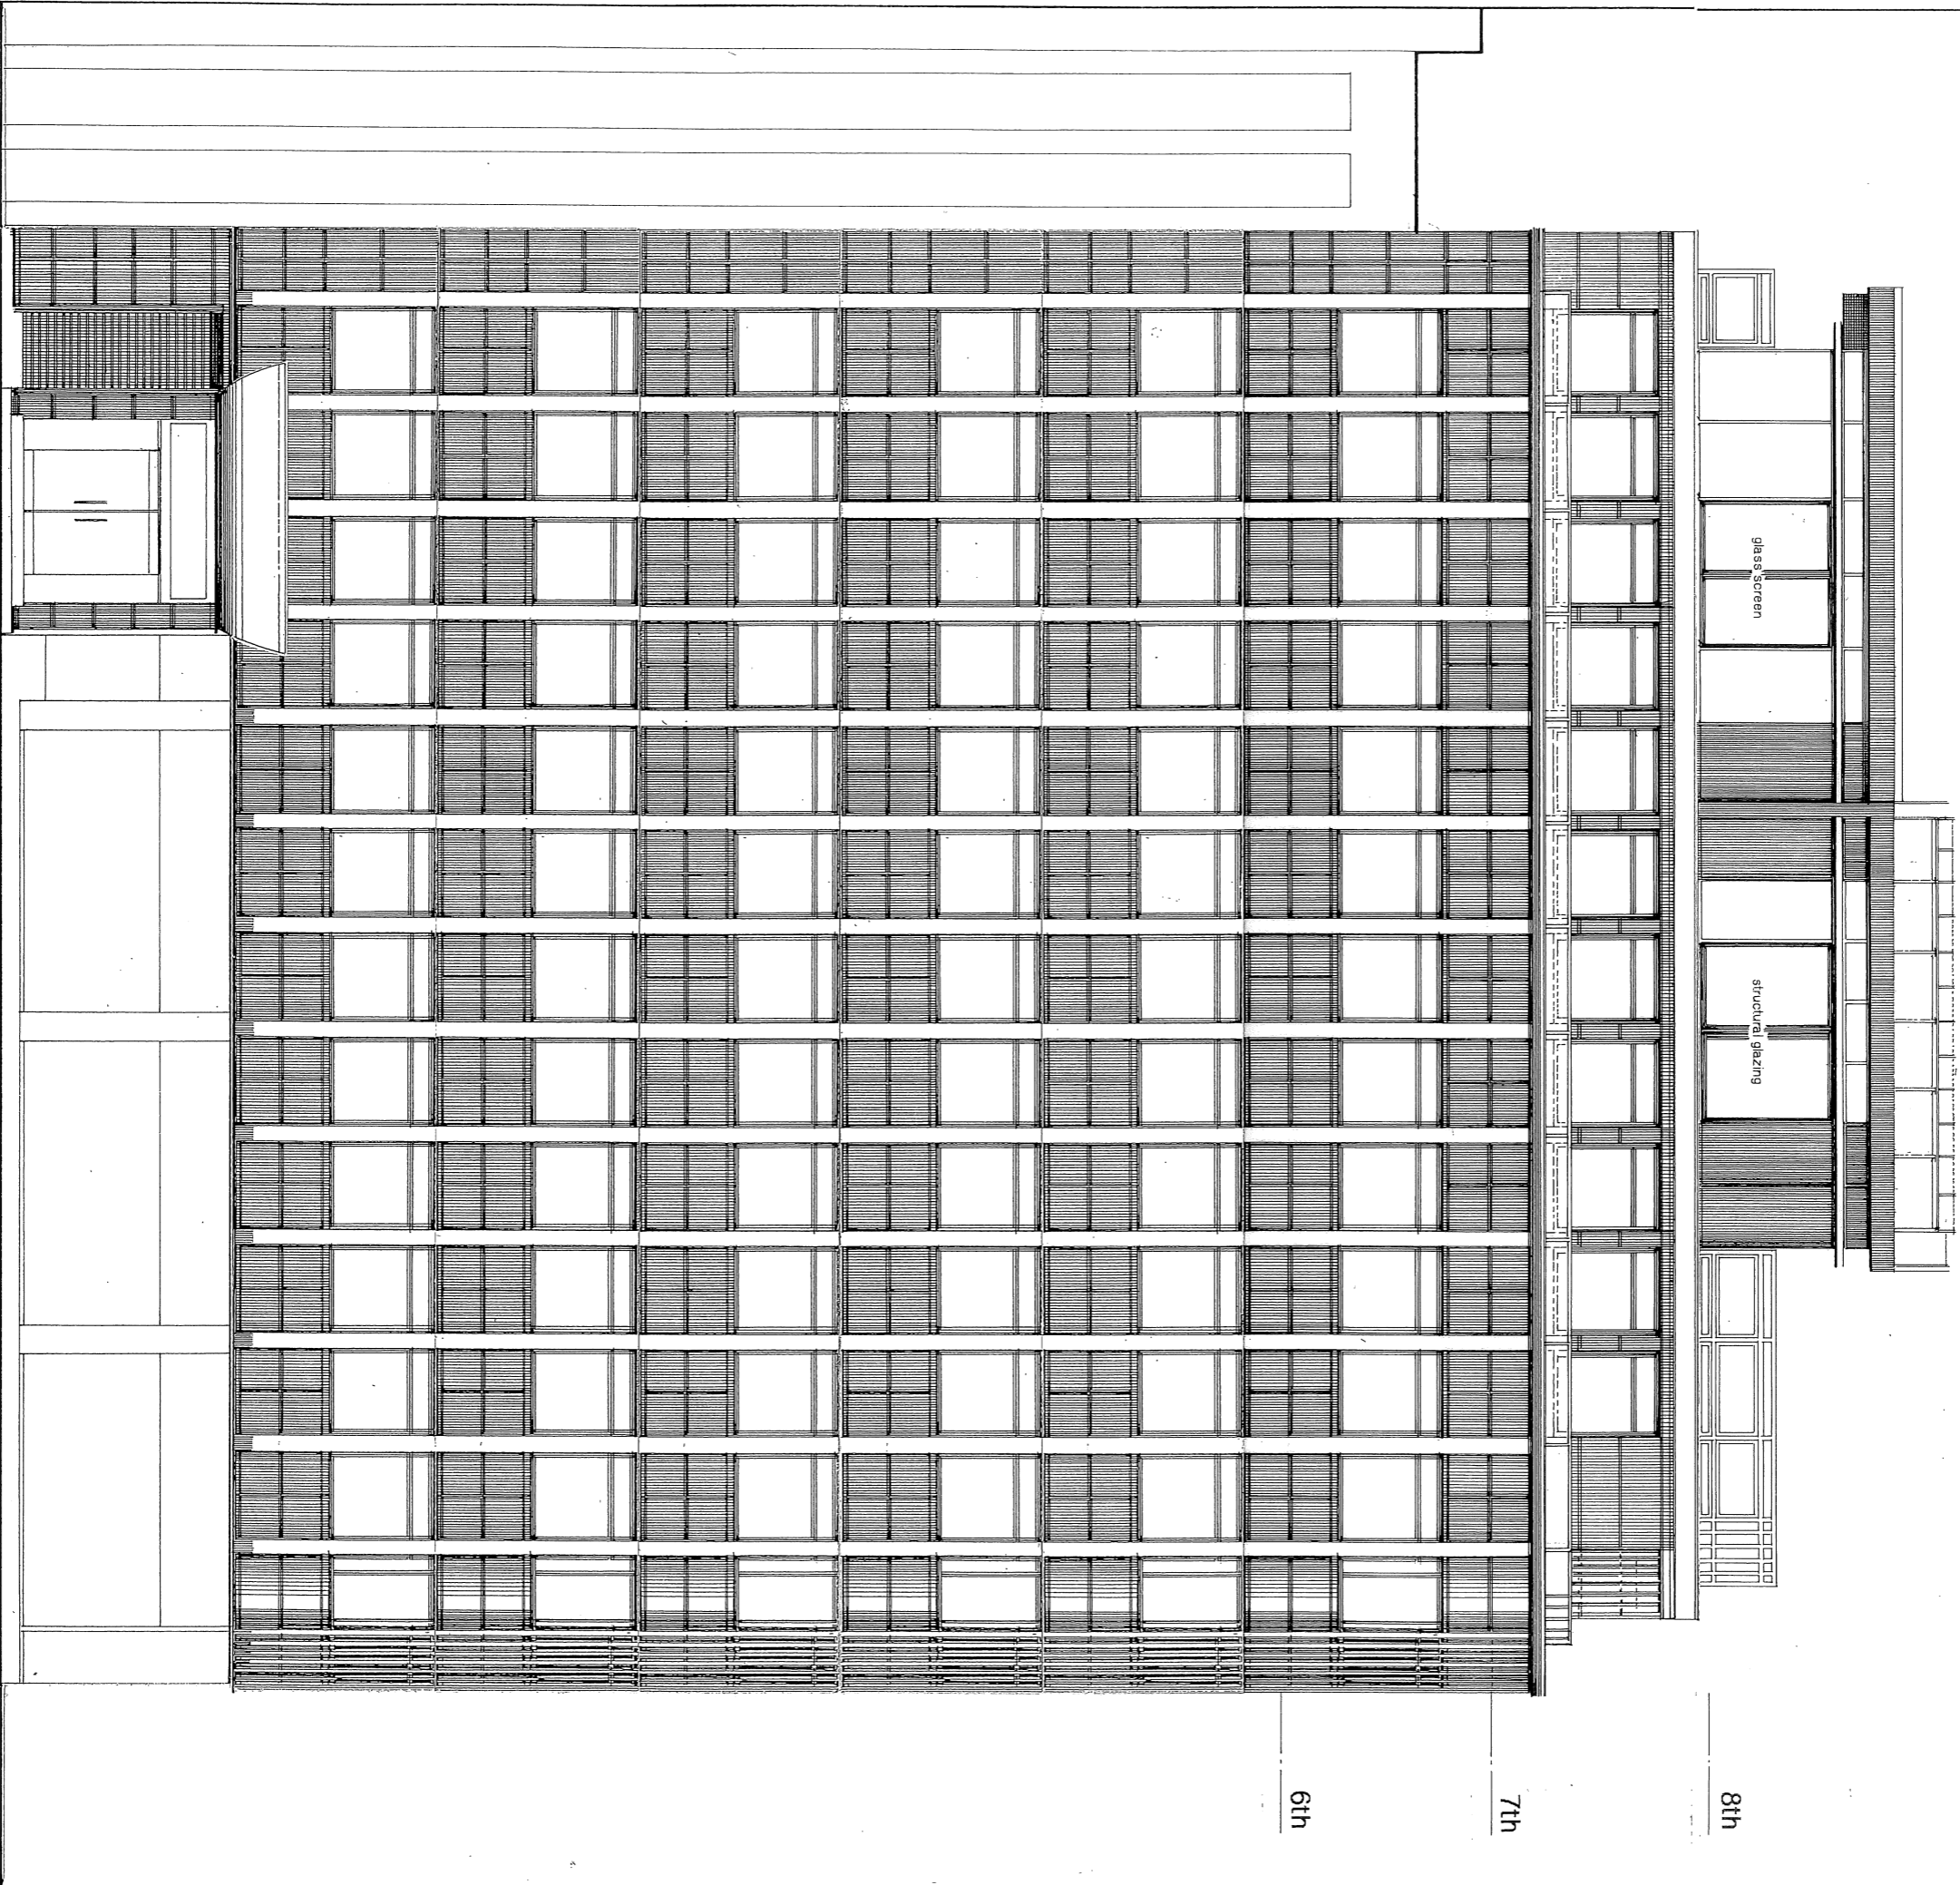

Existing Elevation to Procter Street (west)

Dwg. 568/P6

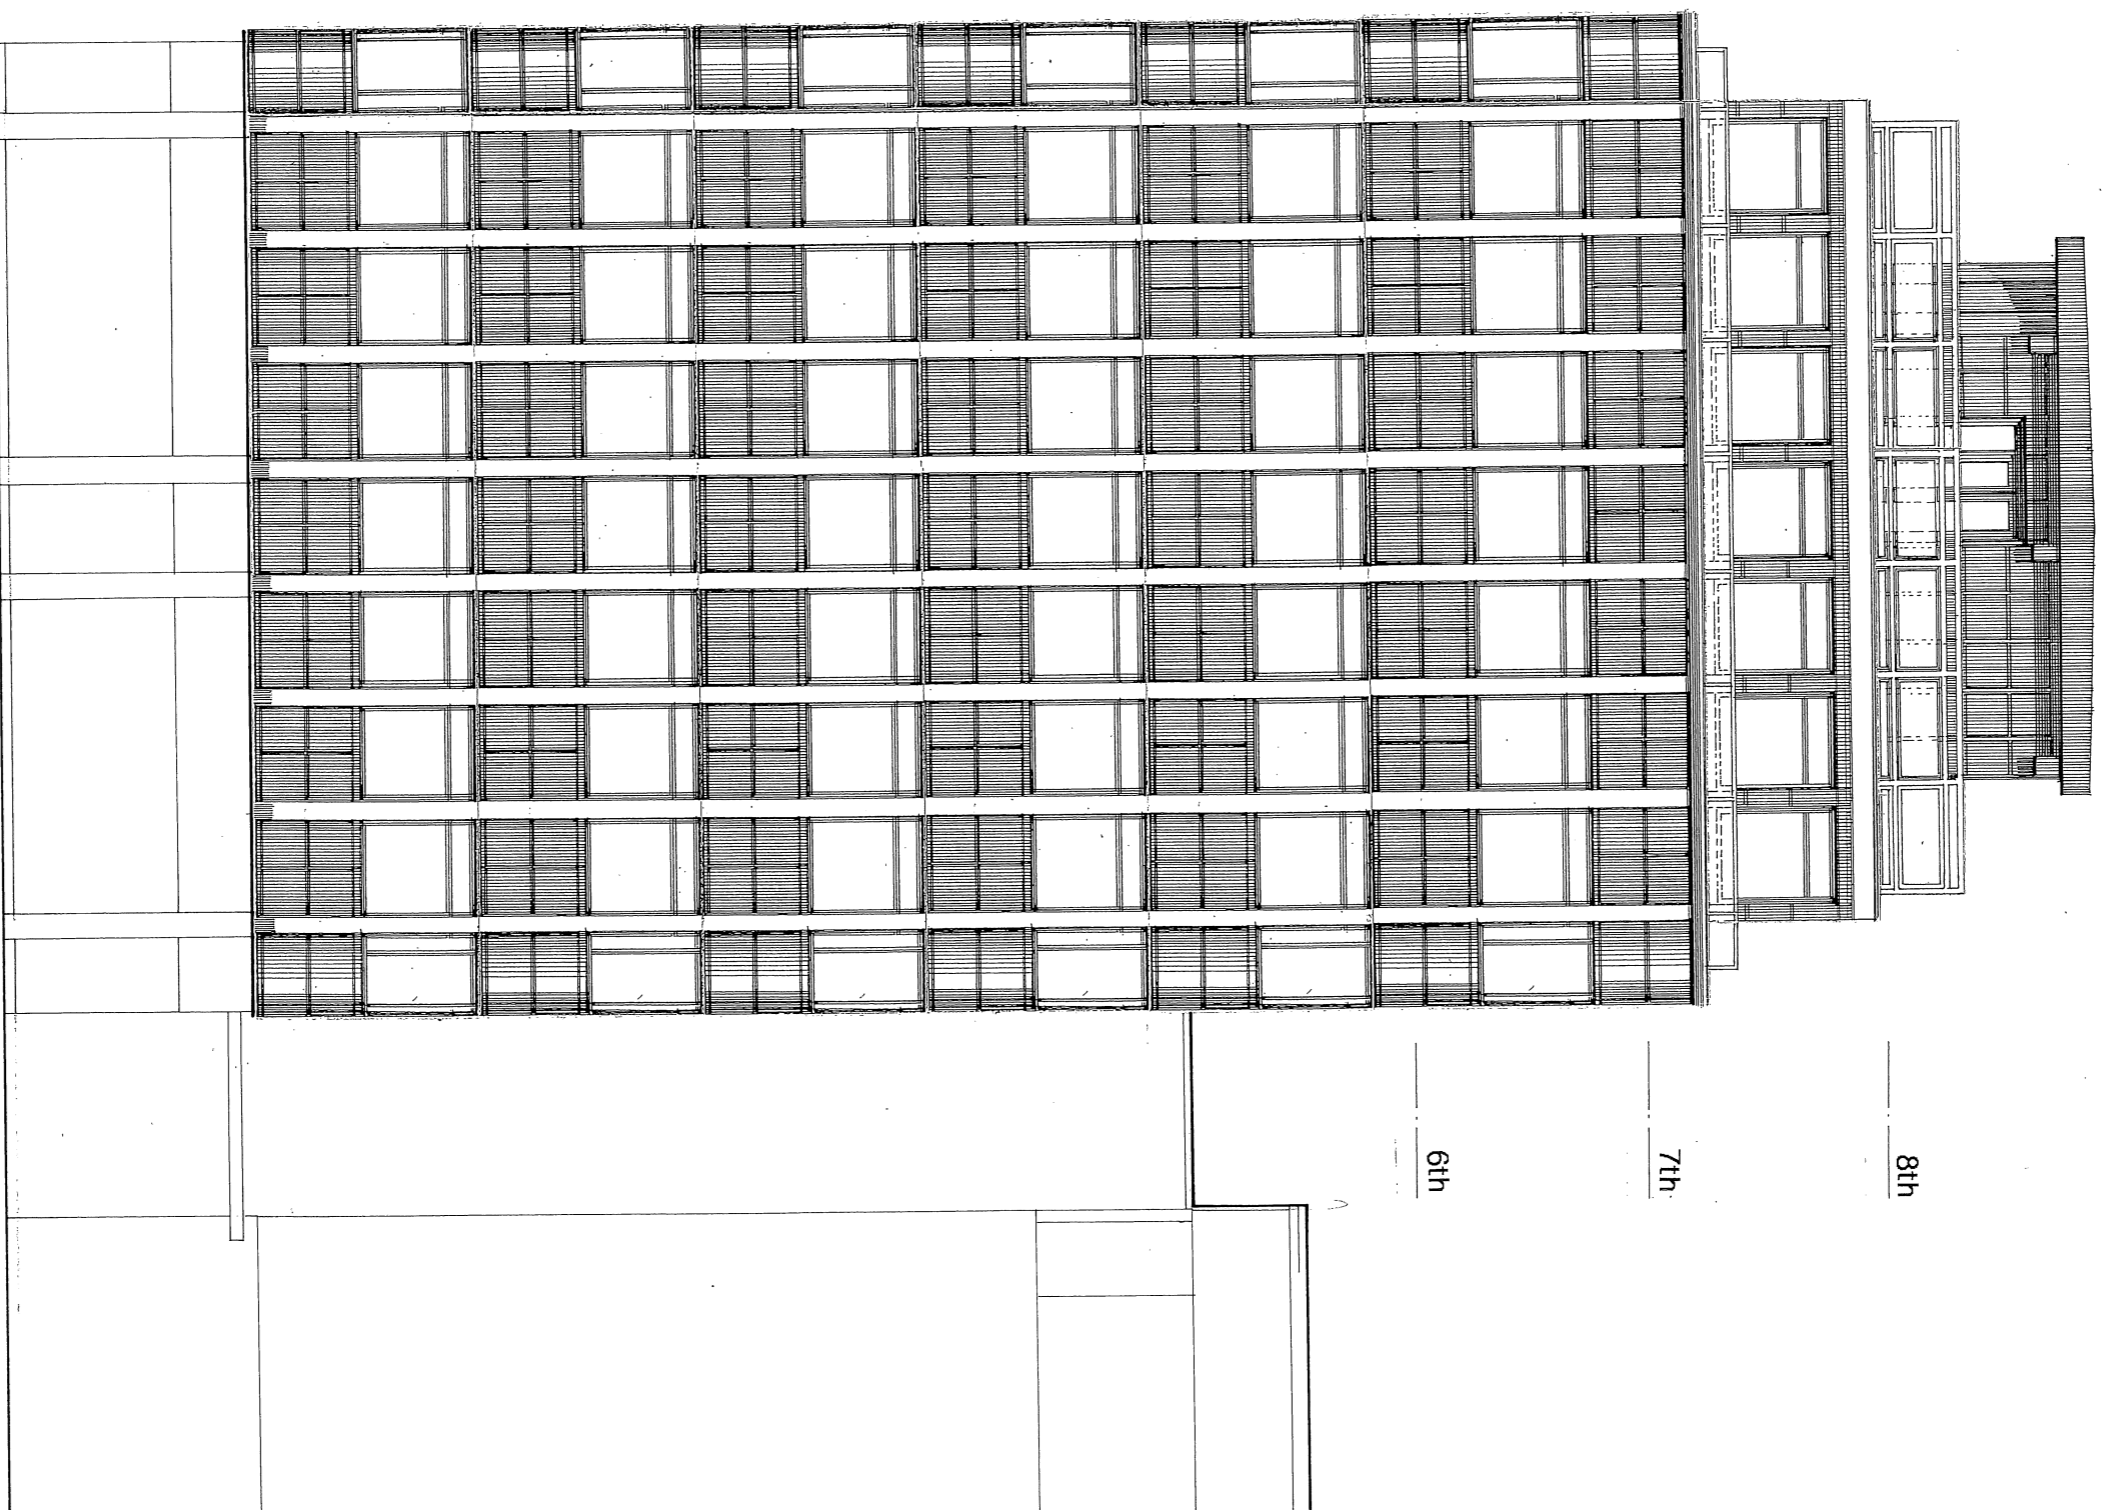


FLAT 16, 10 RED LION SQUARE, LONDON WC1R 4QG • PROPOSED EXTENSION • SCALE 1: 100 • JUNE 2004

Proposed Elevation to Procter Street


Dwg.568/P7C

REVISION C: FENESTRATION ALTERED

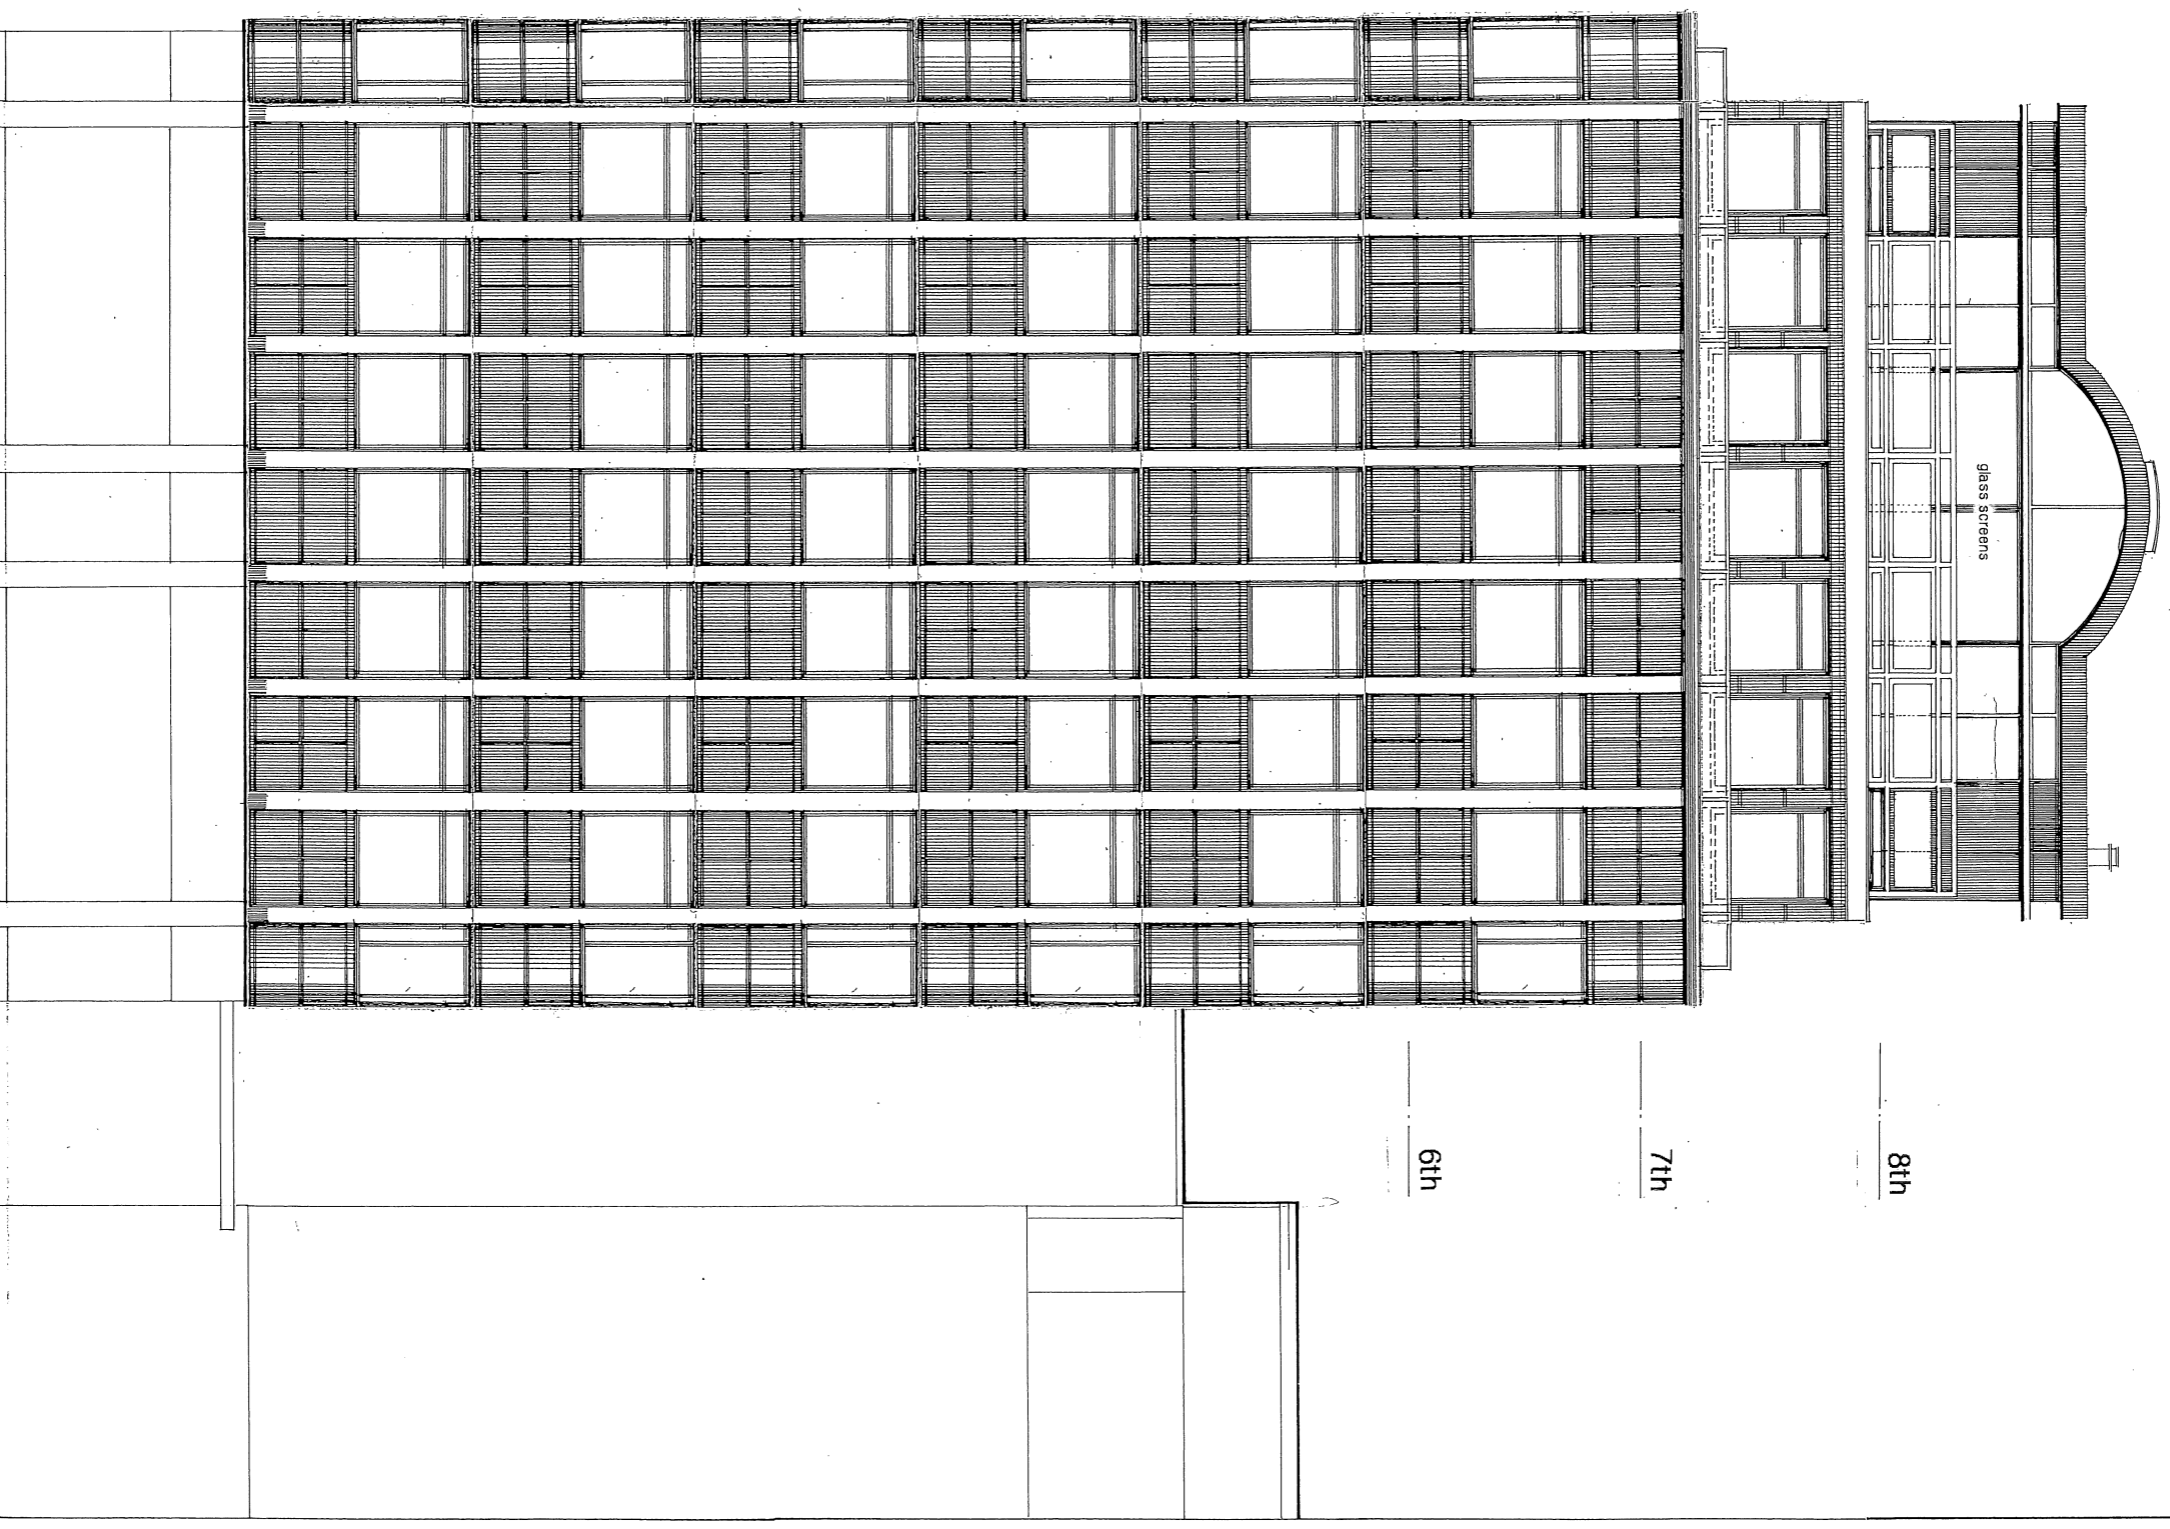


Dwg. 568/P8C

REVISION B: EXTENSION REDESIGNED
REVISION C: FENESTRATION ALTERED

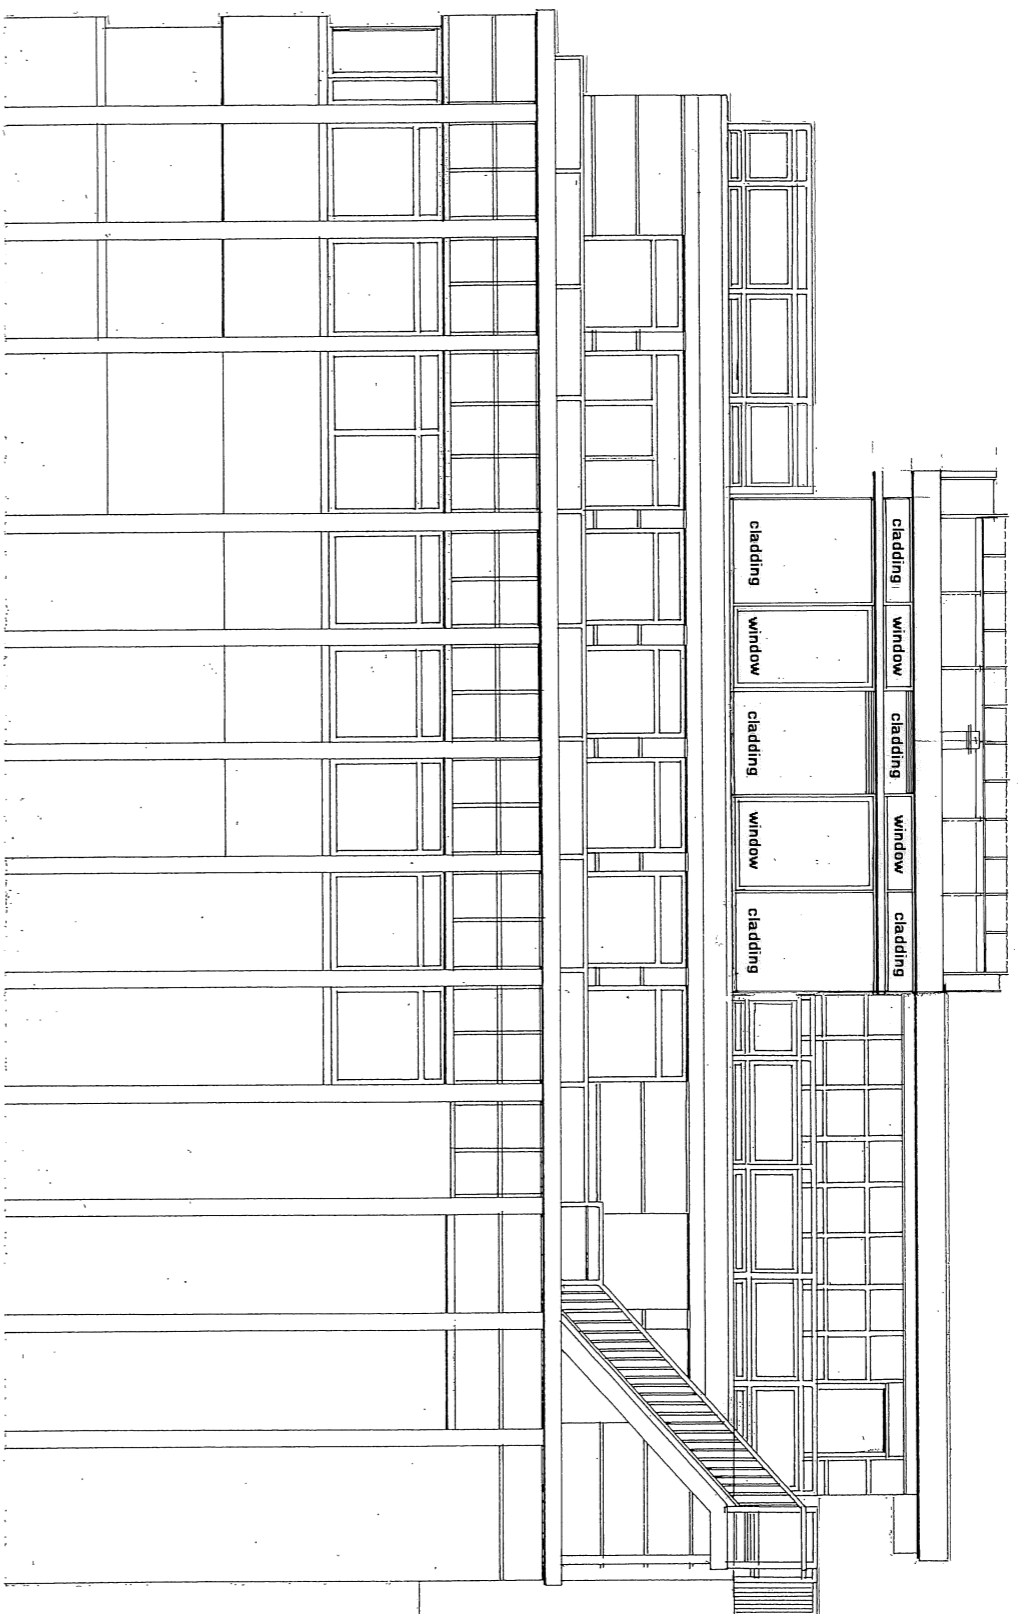

Proposed South Elevation

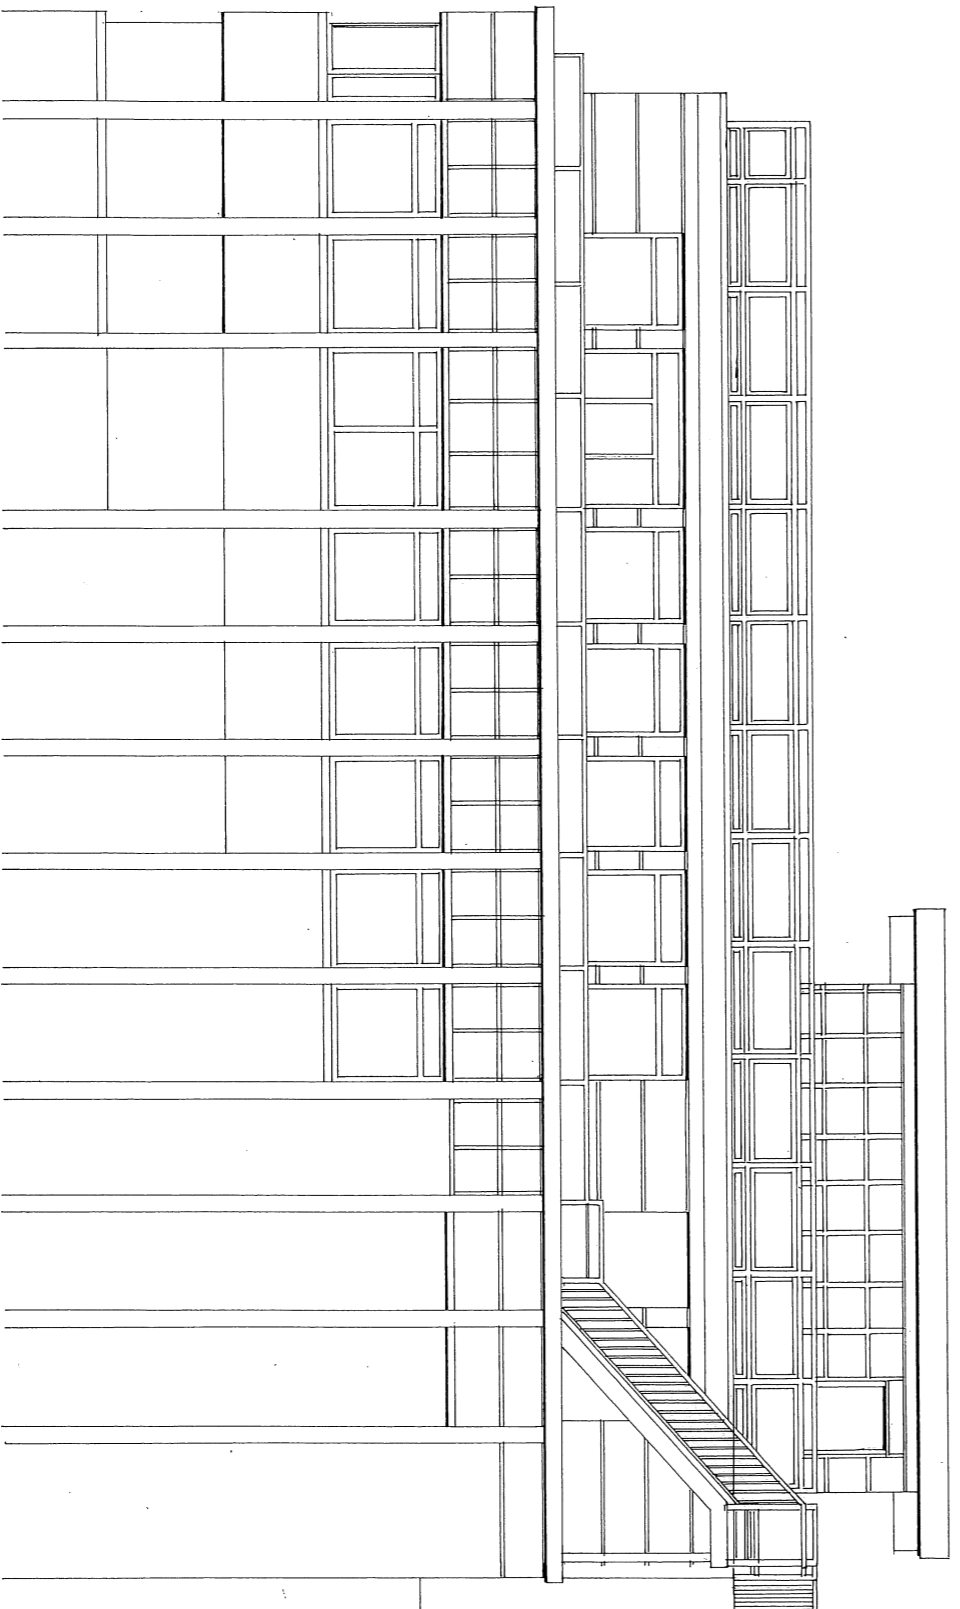


Existing South Elevation


COPYRIGHT DAVID CORLEY ARCHITECT

Dwg. 568/P9B

REVISION B: EXTENSION REDESIGNED

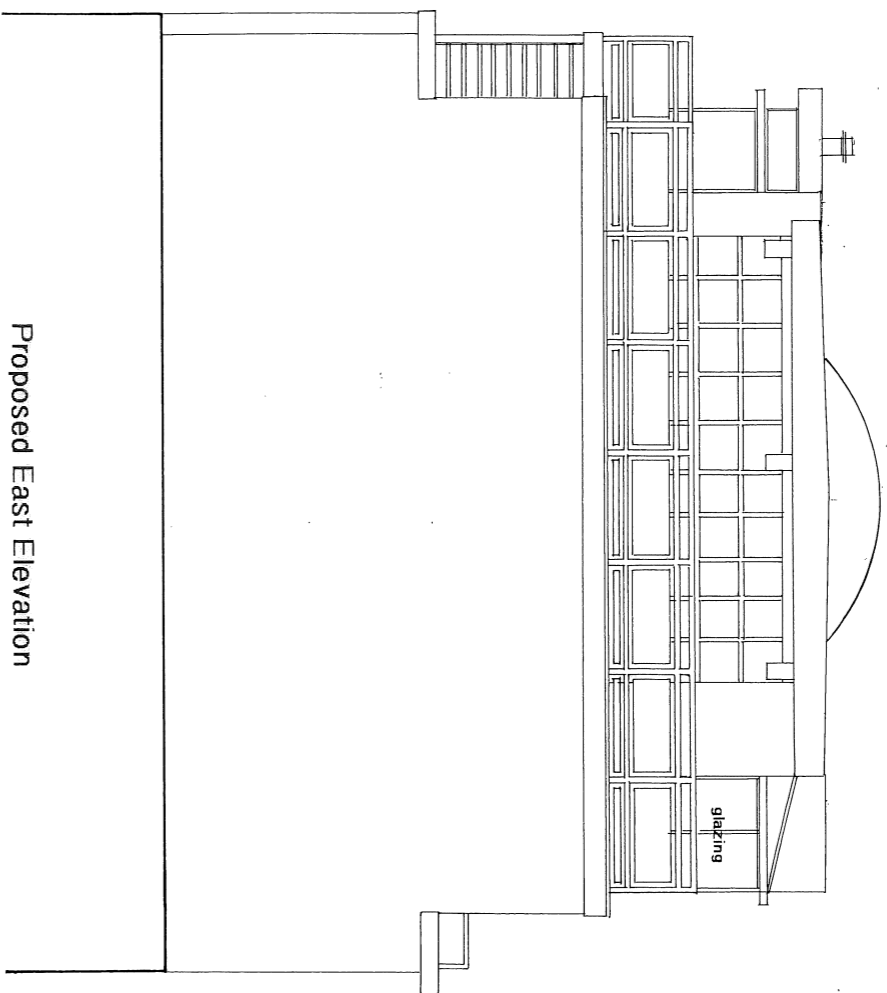

Proposed East Elevation

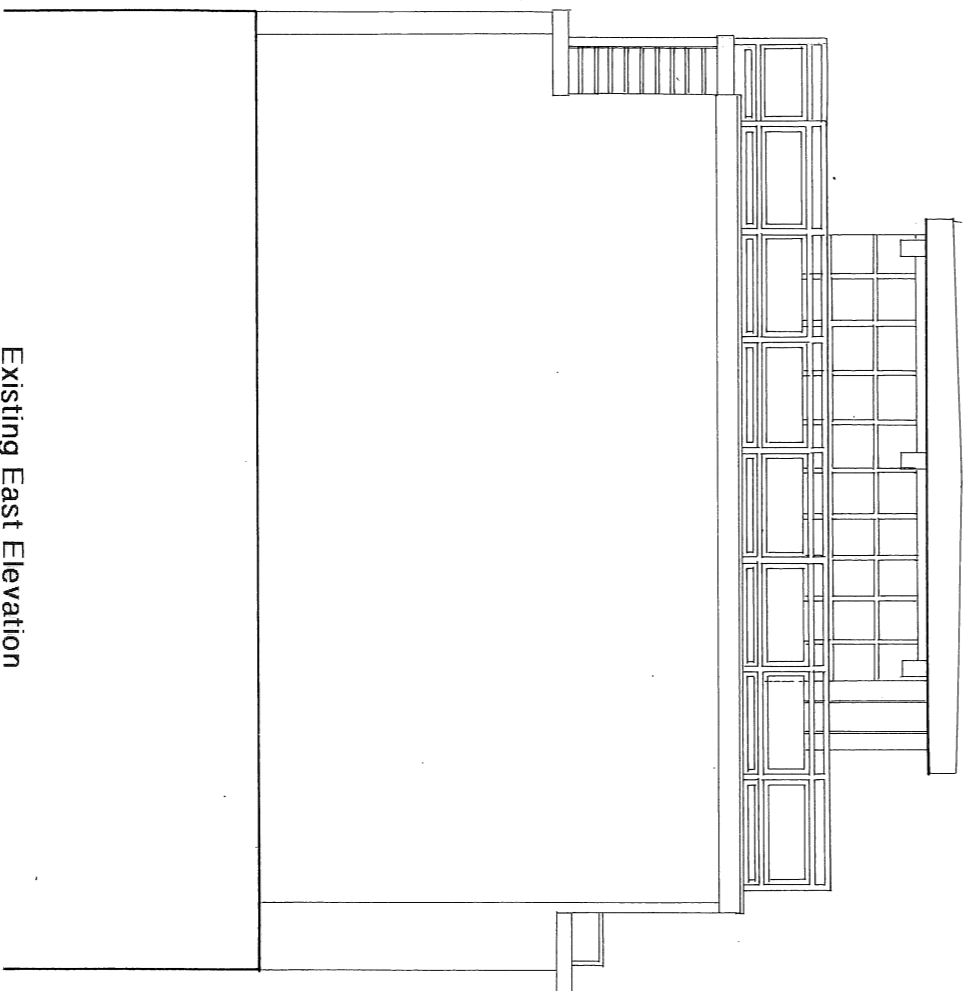

Existing East Elevation

FLAT 16, 10 RED LION SQUARE, WC1R 4QG • PROPOSED EXTENSION • SCALE 1:100 • JULY 2004