

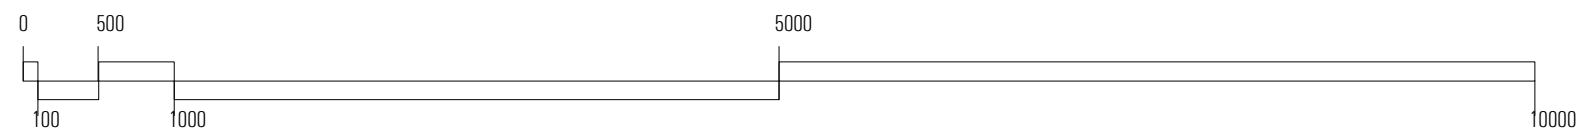


Do not scale from this drawing.  
 Use only figured dimensions.  
 All dimensions to be checked on site.  
 Any errors or omissions must be reported to the architect.

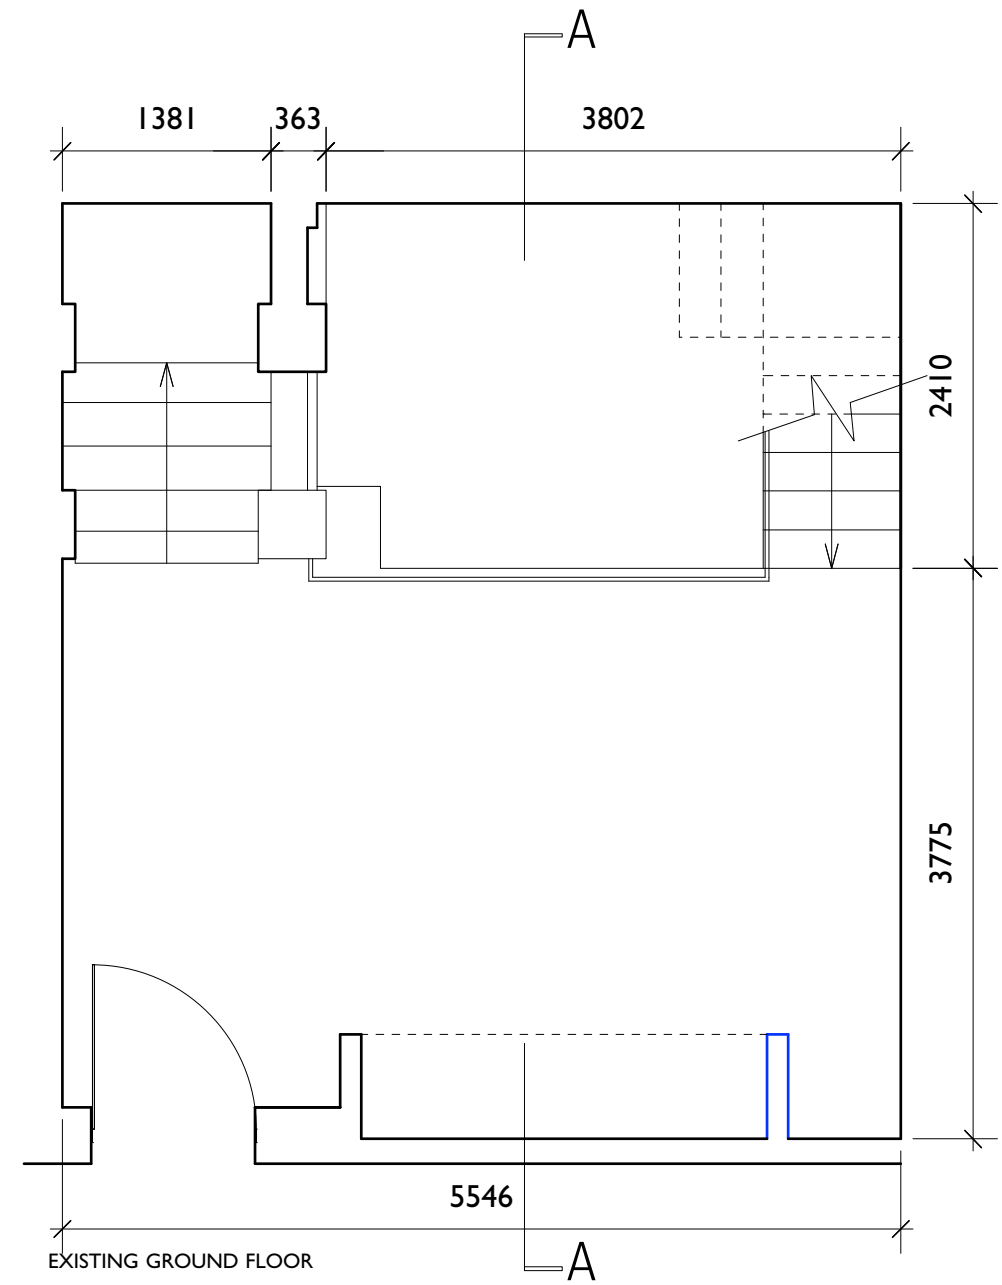

- Demolition
- Existing
- Proposed
- Proposed fittings / finishes

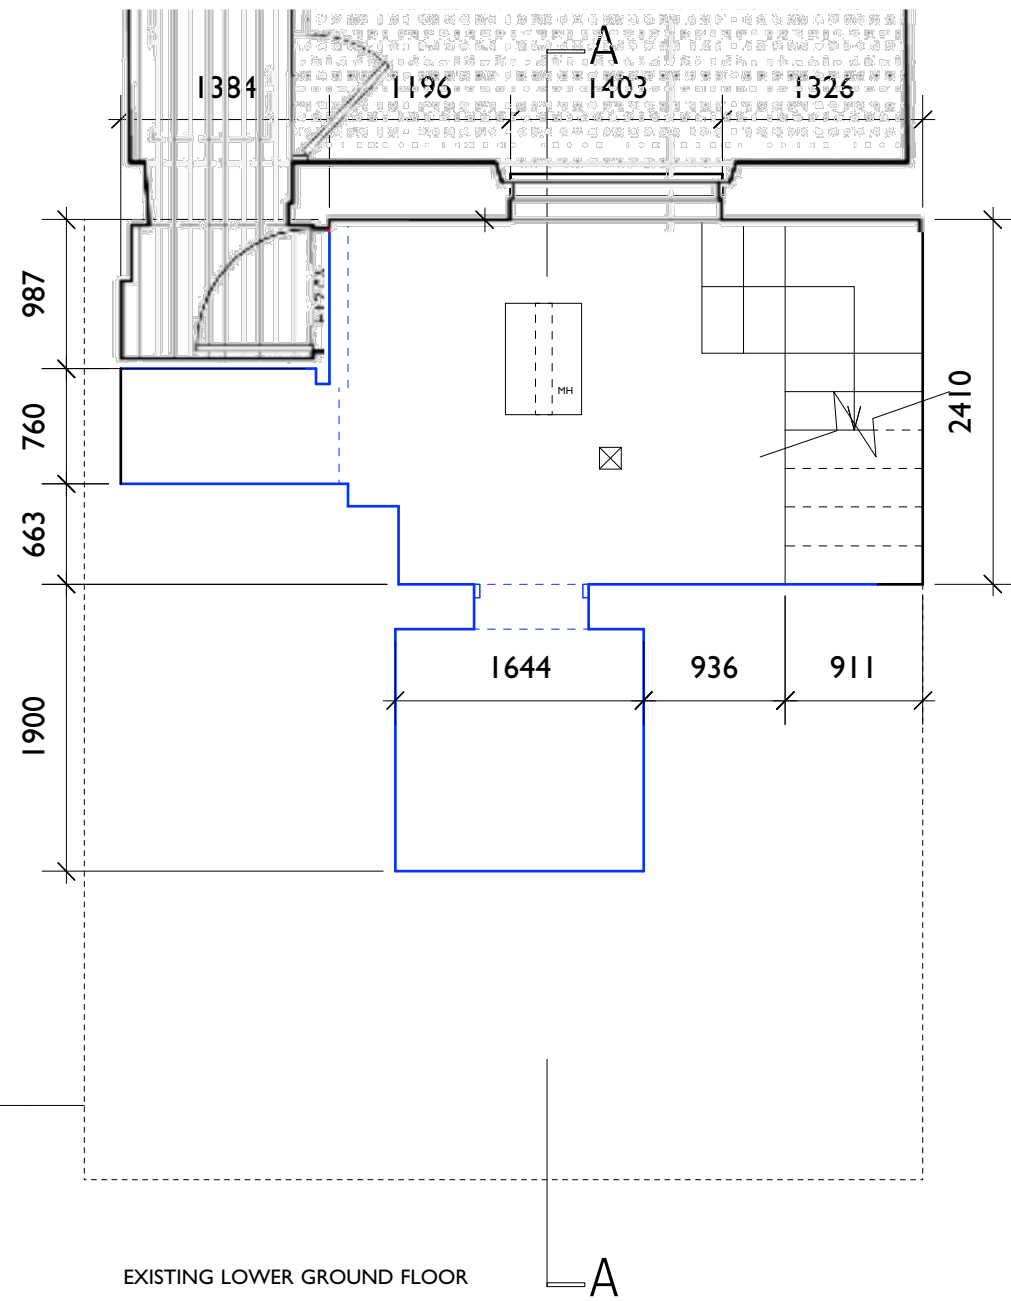

PROJECT 143A GLOUCESTER AVENUE					
TITLE Existing Lower Ground & Ground Floor Plans showing Demolition					
PROJECT NO. 1311	DRAWING NO. L1-02/100	SCALE 1:50@A3	DATE NOV'13	STATUS SURVEY	DRAWN LM