



PLANNING AND LISTED BUILDING CONSENT OBTAINED FOR MANSARD ROOF EXTENSION. REFER TO:
PLANNING CONSENT: 2013/6995/P
LISTED BUILDING CONSENT: 2013/7050/L

Conservation style rooflight added to rear mansard pitch roof

 

REV	NOTES	DATE	BY
0	Issued for Listed Building consent	16.11.15	AP
1	Rooflight added to Rear mandsard roof	23.12.15	AP

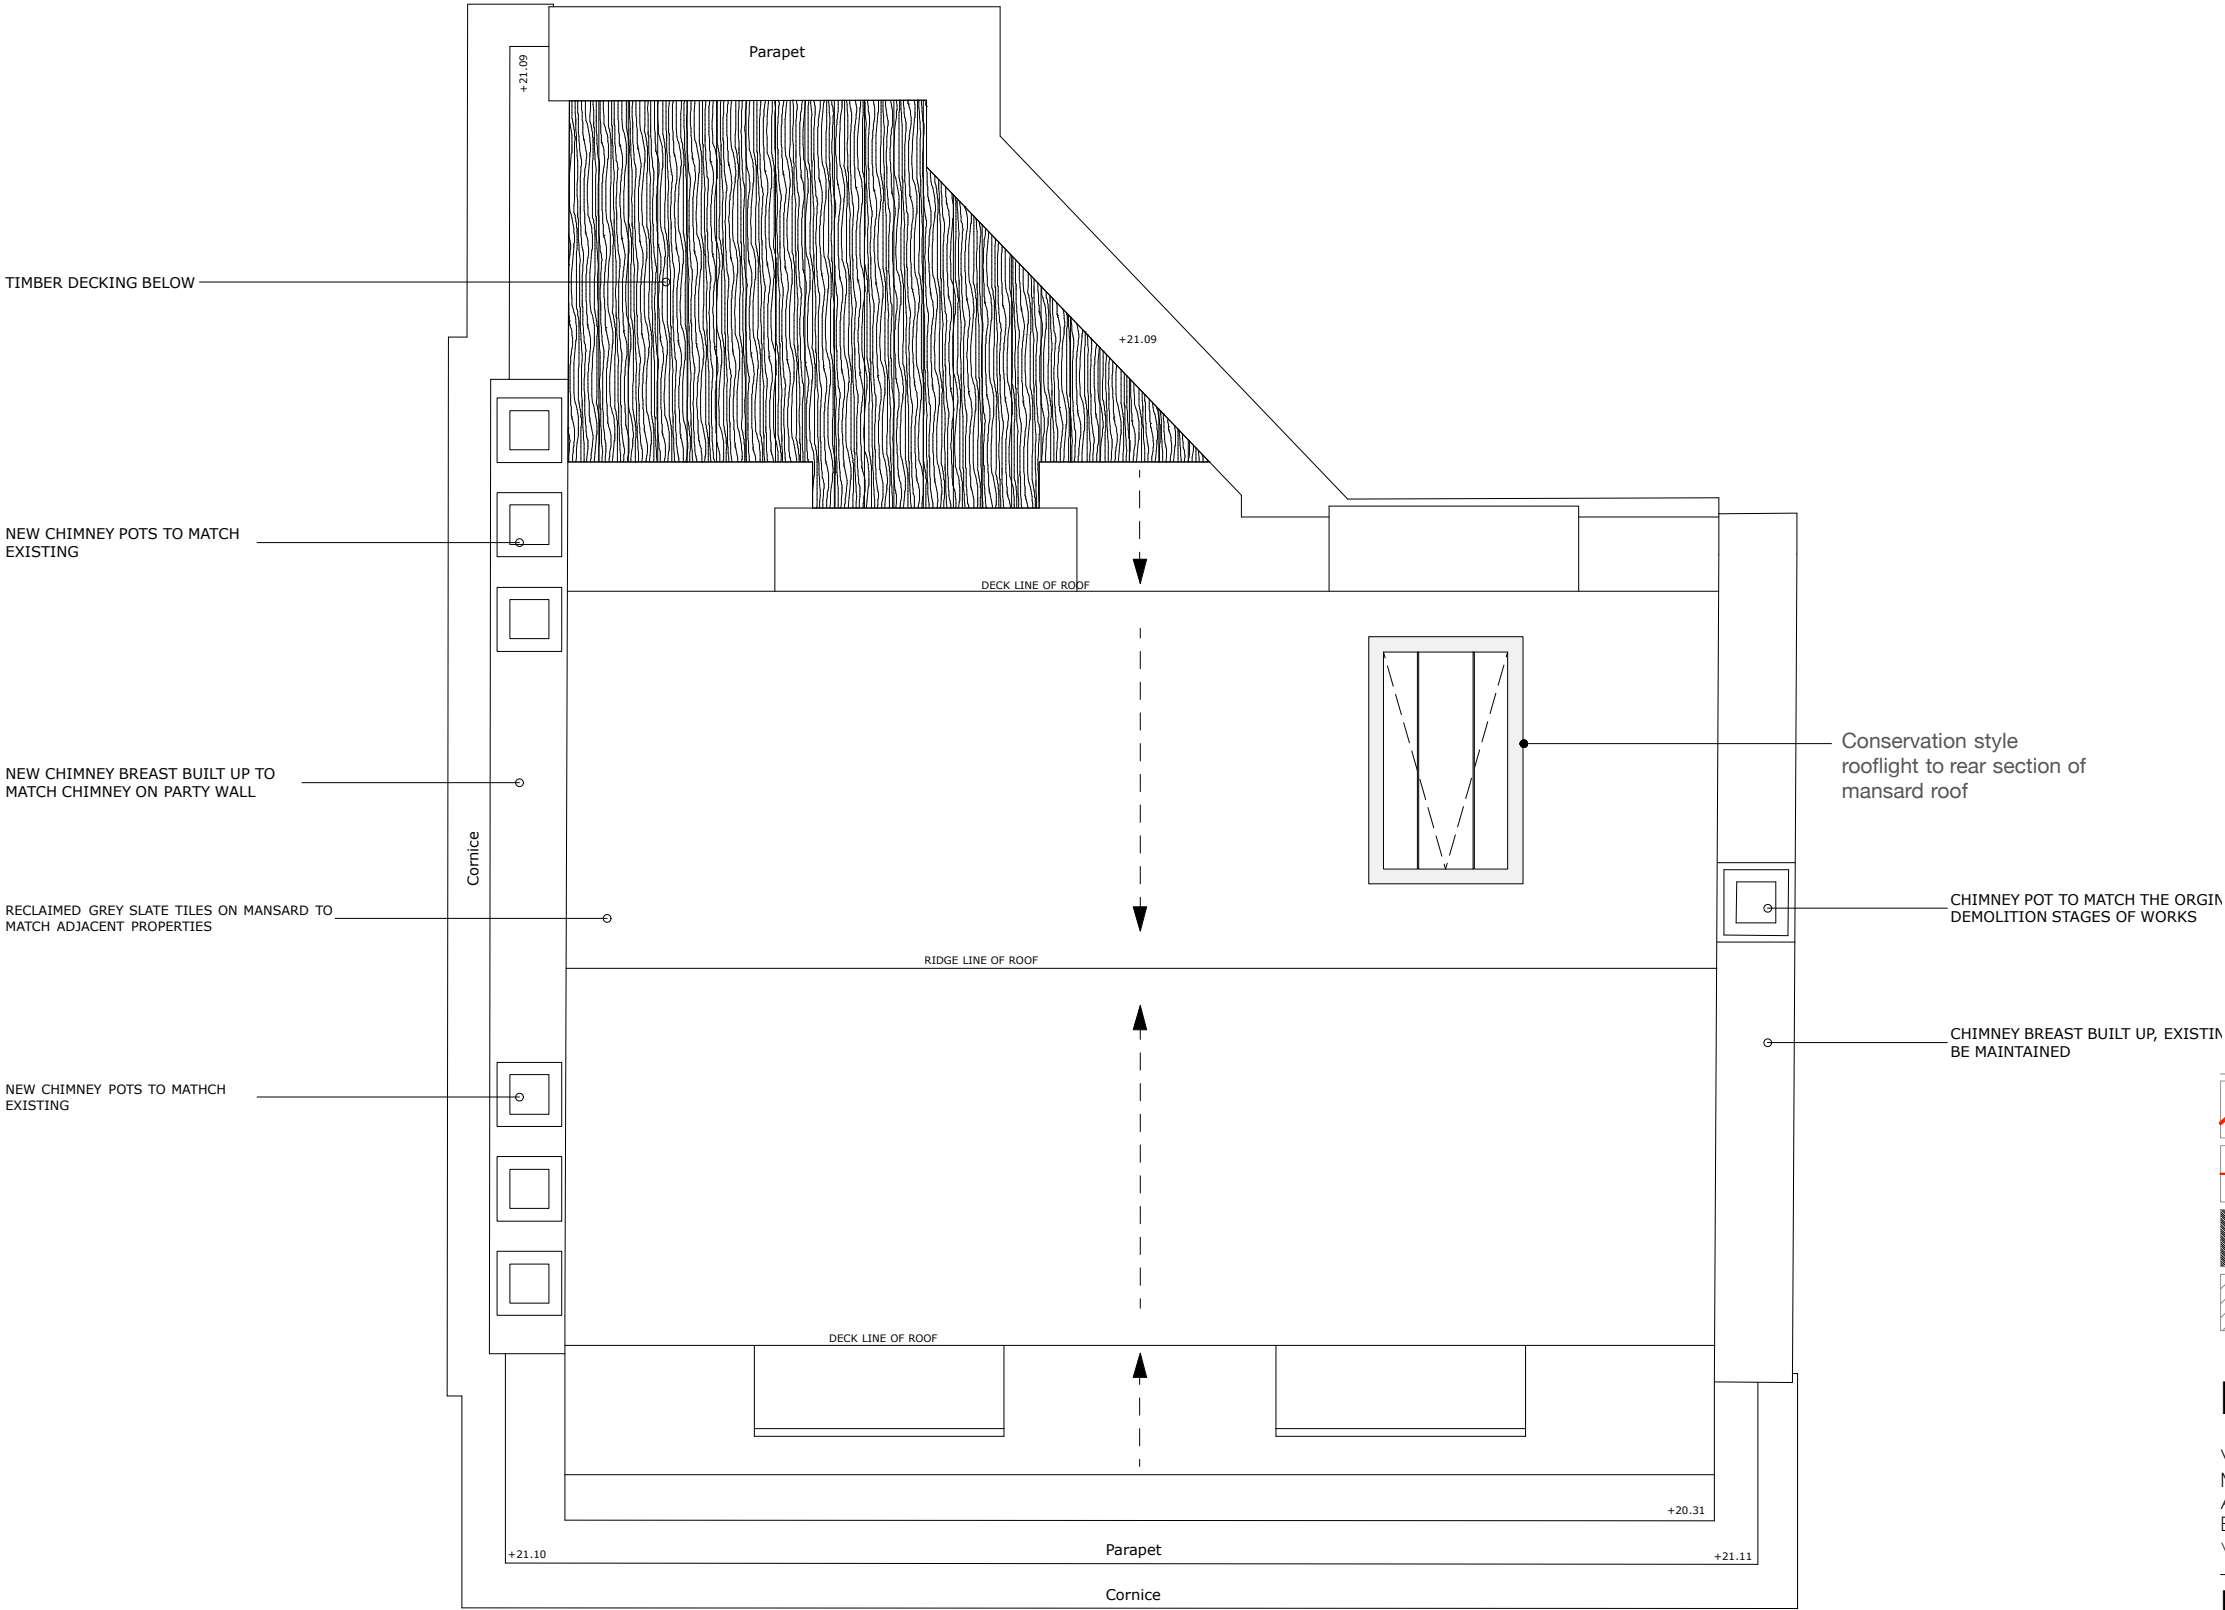

Key	
	site boundaries
	boundary lines
	walls to be demolished
	new walls

MAAPARCHITECTS

V +44 (0)783 1816 512
M +44 (0)773 1045 701
A +44 (0)7900 910 606
E info@maaparchitects.co.uk
www.maaparchitects.co.uk

PLANNING

TITLE			
As Proposed_Roof Plan			
PROJECT			
197 Albany Street, NW14AB for Mr & Mrs Slobodyan			
JOB No.	DRAWING No.	REVISION	DATE
020	(PL) 06	1	23.12.2015
SCALE	DRAWN	CHECKED	
1:50 @ A3	AP	MA	

