

Line of parapet wall

Black dotted lines indicates recess behind parapet wall where existing condenser units are sited

REAR ELEVATION - EXISTING

Contact
Tel: +44 (0)7454 278756
email: jefflim007@googlemail.com

This drawing shows design intent only. Not for construction. This drawing is not to scale unless specified. Details to be provided by appointed contractor(s) based on existing survey, conditions and restrictions. All dimensions are in millimetres unless otherwise indicated.

Date: 04 Feb 2016

Scale: 1:75 at A3

Client: House of Ho

Job: 1 Percy Street




Title: Rear elevation - Existing

Remarks: Condenser units

Drawn by: SW

Drawing No.: 103

Revision: A

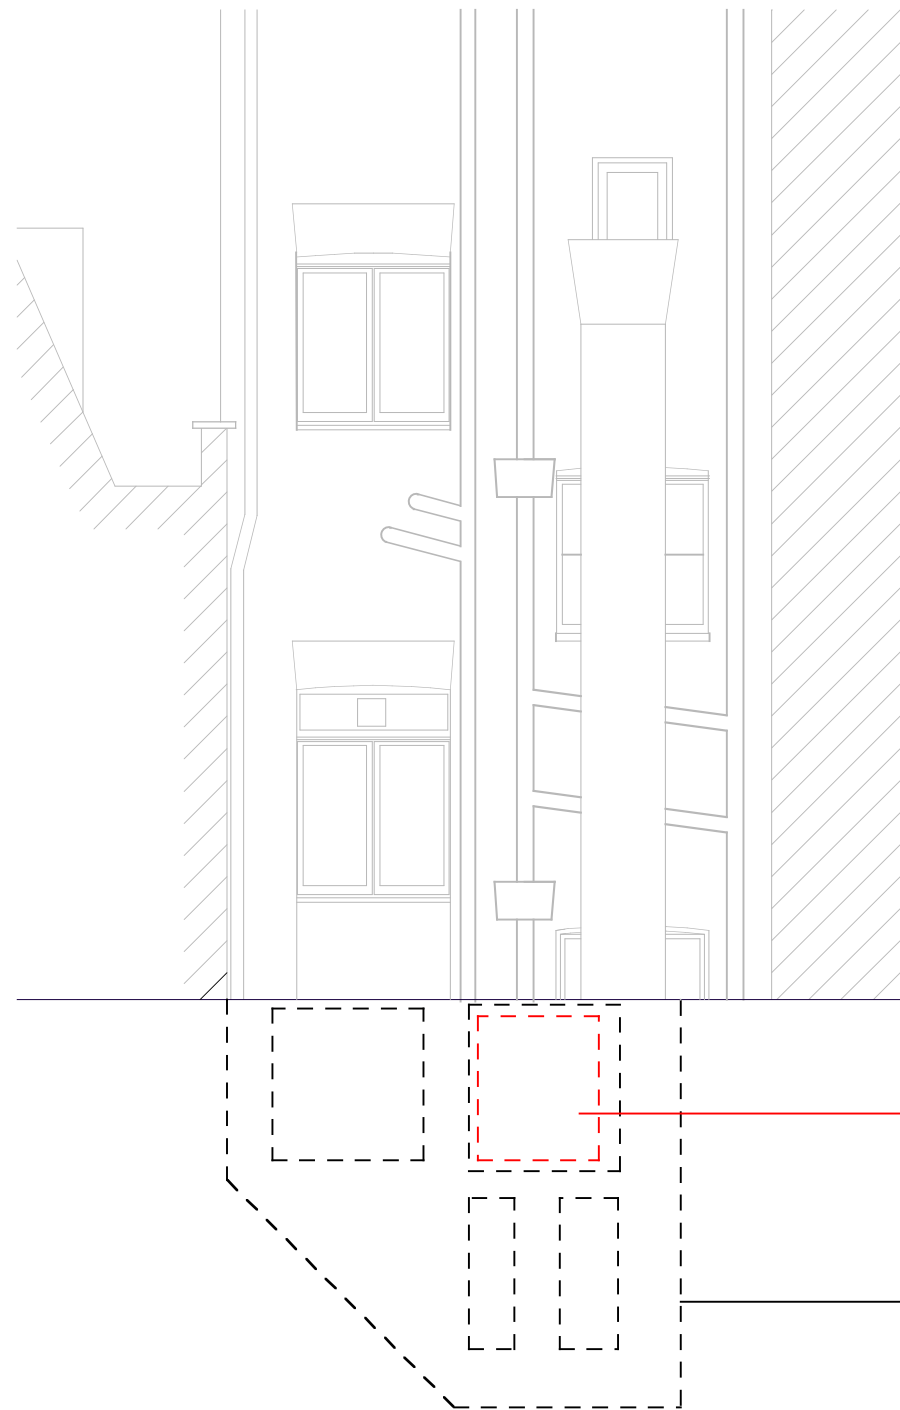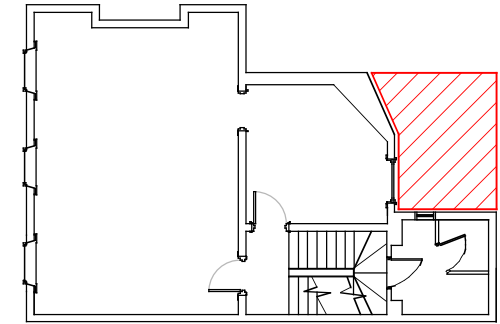 

Line of parapet wall

Red dotted lines indicate re-located condenser unit, below parapet wall

Black dotted lines indicates recess behind parapet wall where existing condenser units are sited

REAR ELEVATION - PROPOSED

Contact
Tel: +44 (0)7454 278756
email: jefflim007@googlemail.com

This drawing shows design intent only. Not for construction. This drawing is not to scale unless specified. Details to be provided by appointed contractor(s) based on existing survey, conditions and restrictions. All dimensions are in millimetres unless otherwise indicated.

Date: 04 Feb 2016

Scale: 1:50 at A3

Client: House of Ho

Job: 1 Percy Street

Title: Rear elevation - Proposed

Remarks: Condenser units

Drawn by: SW

Drawing No.: 104

Revision: A