



2 AHUs - East Elevation -
1 : 100

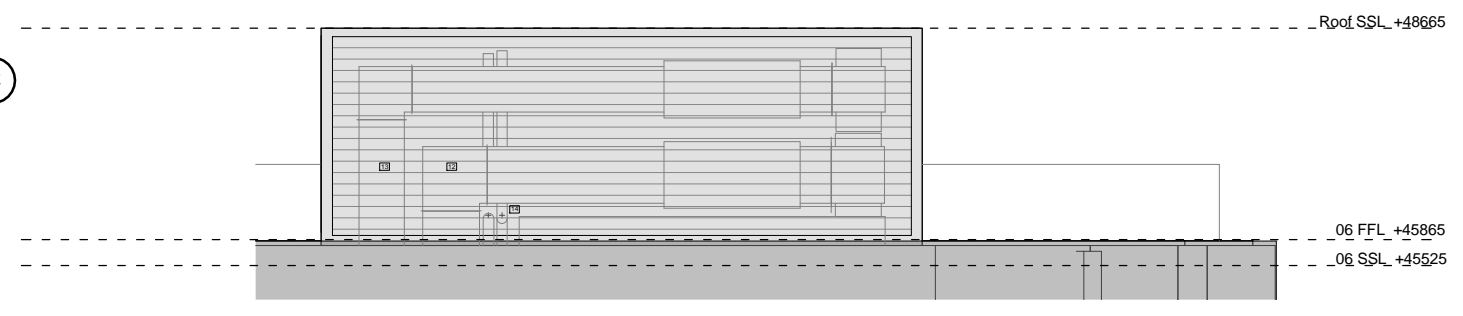

3 AHUs - West Elevation -
1 : 100

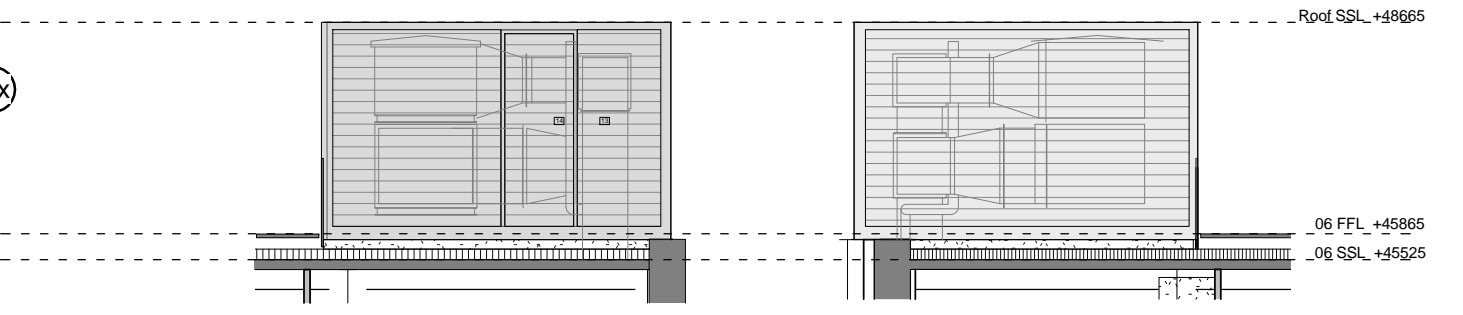

4 AHUs - North Elevation -
1 : 100

5 AHUs - South Elevation -
1 : 100

Notes

- Air Handling Units
- Section A: Weight=356Kgs
Components
1 Inlet Section
2 Electric Heat Coil
3 Fw Panel Filter
- Section B: Weight=548Kgs
Components
4 Plenum
5 Plenum Fan
- Section C: Weight= 616Kgs
Components
6 Plenum
7 CW Cooling Coil
8 Plenum
9 LPHW Heater
10 Bag Filter
11 Outlet Section
- Ductwork
12 Duct 1
13 Duct 2
- Pipework
14 Copper Pipes

Date	Description
------	-------------

Key Plan

DO NOT SCALE FROM DRAWING ALL DIMENSIONS TO BE CHECKED ON SITE

Phase 2 Works

ARCHITECTS **sba**

45 Gee Street
Fifth Floor
London
EC1V 3RS
United Kingdom
T +44 (0) 7549 4050
www.steffian.com

Project Number	Scale
8216.000	1 : 100 @ A3

Client
HSL

Project
One Mabledon Place

Title
Proposed AHUs and Screening Level 06

Drawing No	Revisions
------------	-----------

1MP-A-SBA-SK-06-Z00-20160202-EL01-

Drawn	Checked	Approved
EL	PT	KM