



Information contained within this document is the confidential property of HARPER DOWNIE ARCHITECTS. It is to be used only for the purposes specified and is not to be disseminated, copied, or otherwise used without the prior written consent of HARPER DOWNIE ARCHITECTS. The design and construction of any project shown herein is subject to change without notice. HARPER DOWNIE ARCHITECTS shall not be held liable for any errors or omissions in this document. © HARPER DOWNIE ARCHITECTS 2015

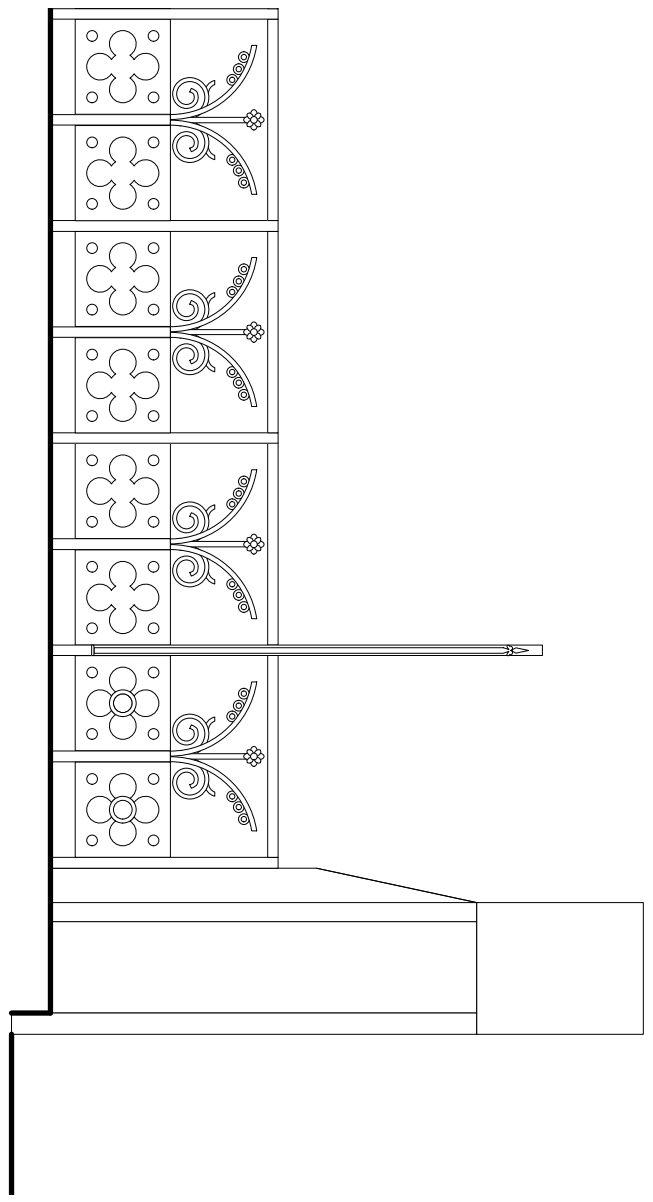

01 Existing South Elevation

Scale 1:20 @A3

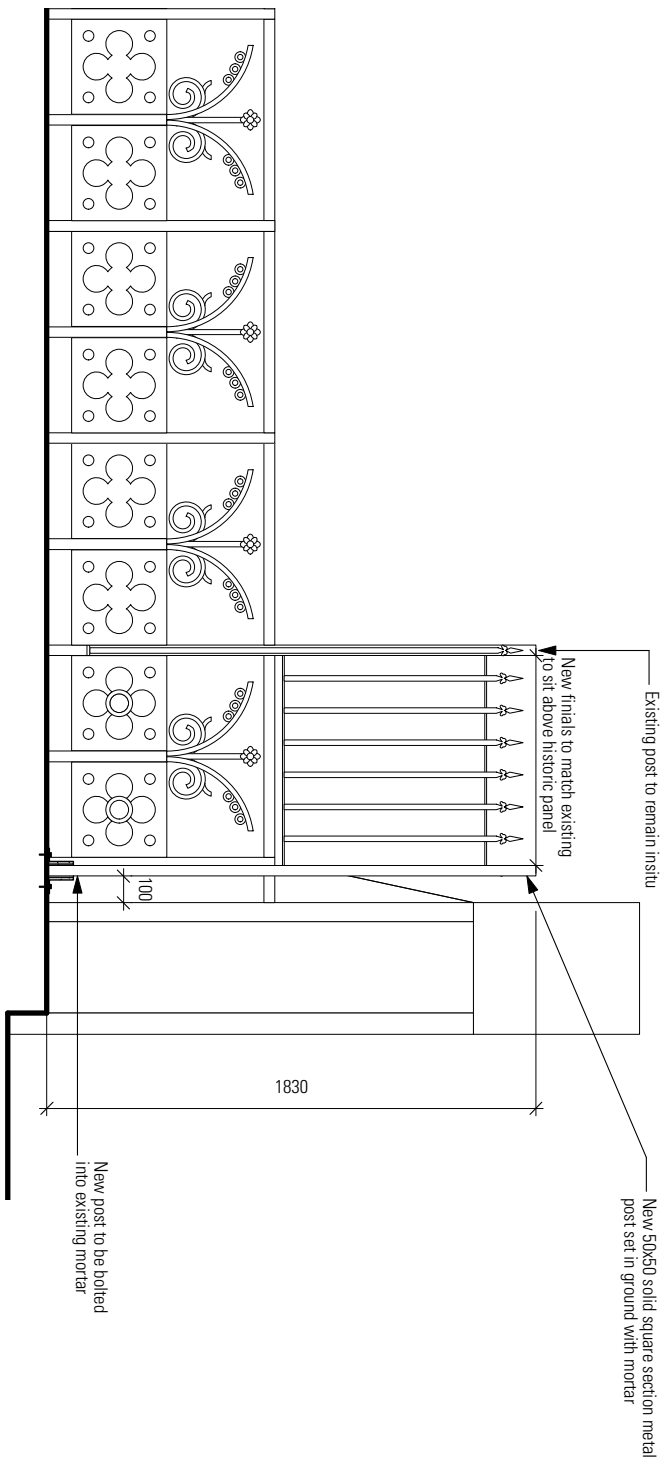

02 Proposed South Elevation

Scale 1:20 @A3

<p>HARPER DOWNIE ARCHITECTS</p> <p>1 St James's Square London EC1A 4BN T +44 (0) 20 7600 0594 info@harpardownie.com www.harpardownie.com</p>		<p>Client Heathside Preparatory School 25 Ash Hill Hatch Street W40 1SH</p>	
<p>Project Existing and proposed South Elevation</p>		<p>Drawn CW</p>	
<p>Scale 1:20 @A3</p>		<p>Checked WC</p>	
<p>Date Sept 2015</p>		<p>Drawn, V.L. & Revision</p>	
<p>Heathside Prep School gate-GE03-P1</p>			