


Proposed gate and railing system is shown for illustrative purposes only. The railing system is to be installed in accordance with the railing system shown. 

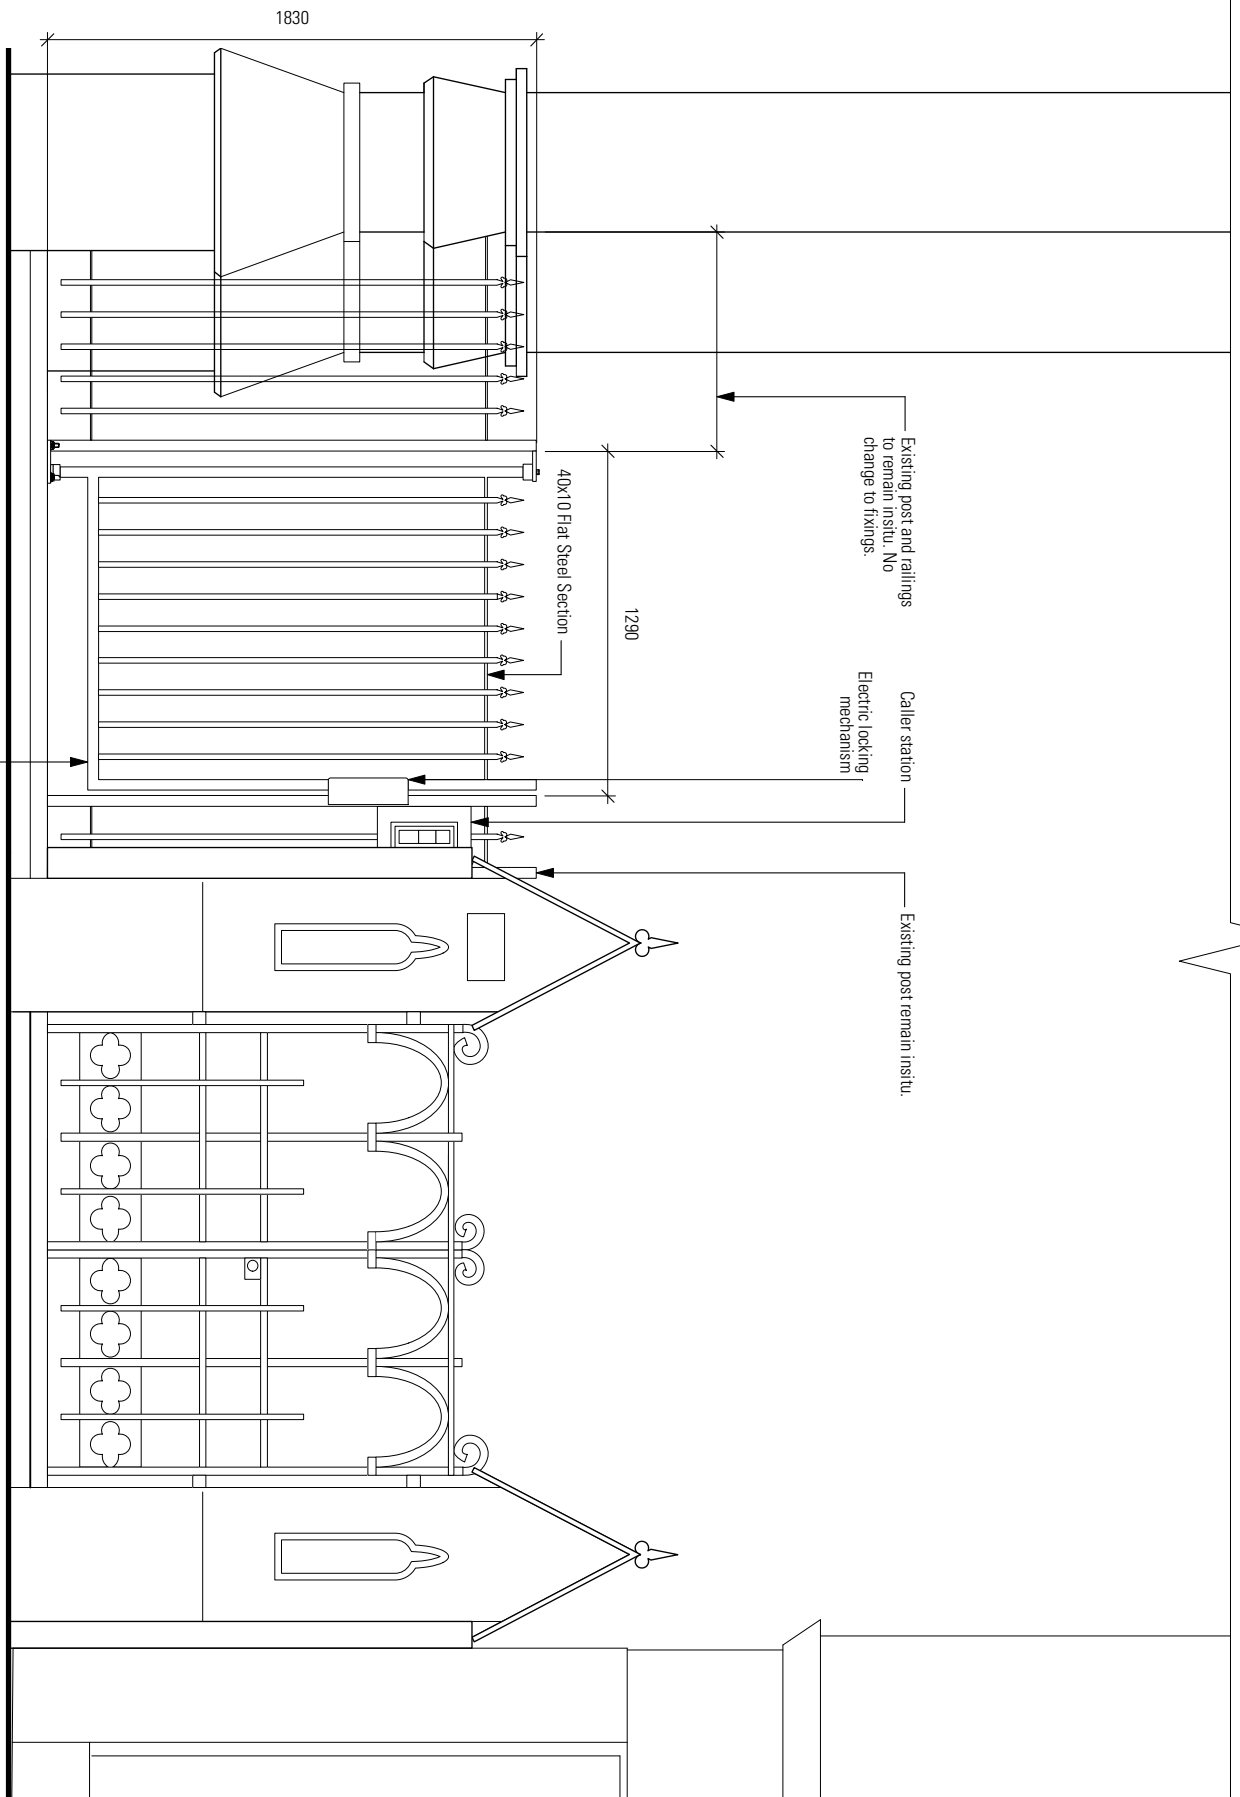

Heath Street Baptist Church, no change proposed

Heathside Preparatory School, replacement gate

Adjacent Property, no change proposed

82A Heath Street, no change proposed

40mm Diameter round hollow section

1830

1290

40x10 Flat Steel Section

Existing post and railings to remain in situ. No change to fixings.

Caller station  
Electric locking mechanism

Existing post remain in situ.

**02 Proposed East Elevation**  
Scale 1:20 @ A3

**HARPER DOWNIE**  
ARCHITECTURE

15, Abbotts Square  
London E1W 1JH  
T: +44 (0) 20 7630 0574  
info@harpardownie.com  
www.harpardownie.com

Client: Heathside Preparatory School  
Address: Heath Street, Heath Street, NW2 1JH  
Drawing title: Proposed East Elevation

Scale:	1:20 @ A3
Drawn:	WJ
Checked:	WJ
Date:	17/09/24

Drawn, V.L.C. & Revision  
**Heathside Prep School Gate - G02-P1**