


Burrard Road


Finchley Road

Existing Garage door

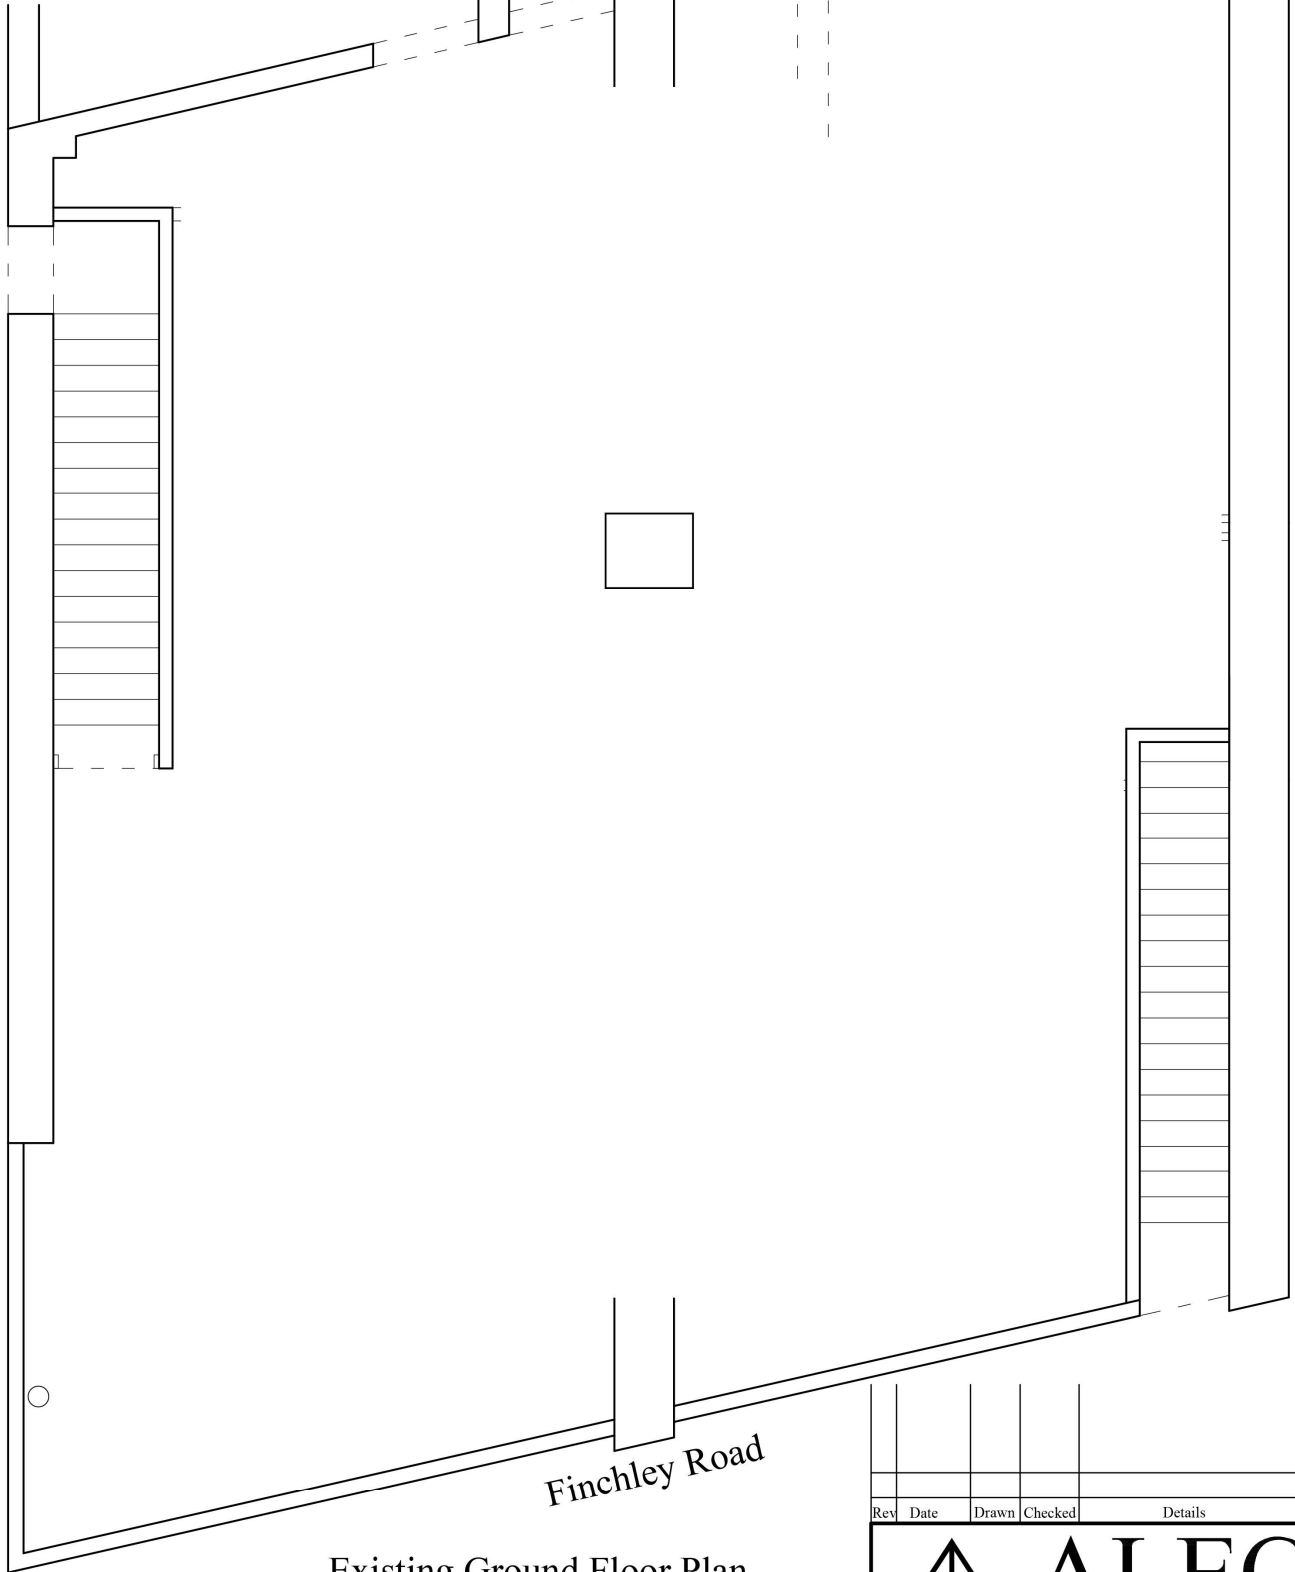

Existing Ground Floor Plan
 [Scale 1:50]

Rev	Date	Drawn	Checked	Details

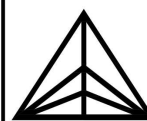

ALECK
 ASSOCIATES LTD

707 High Road, North Finchley, London N12 0BT
 Tel: 020 8446 6765 Fax: 020 8446 6328
 Drawing@aleckassociates.co.uk

SITE	529 Finchley Road, London, NW3 7BG		
PROJECT	Structural Alterations		
TITLE	Existing Ground Floor Plan		
SCALE ON A3	1 to 50	DATE	02.02.16
DRAWN BY	PZ	CHECKED BY	PC
DRAWING No.	2918/01	REV	