


Existing Elevation A-A
Scale 1:50

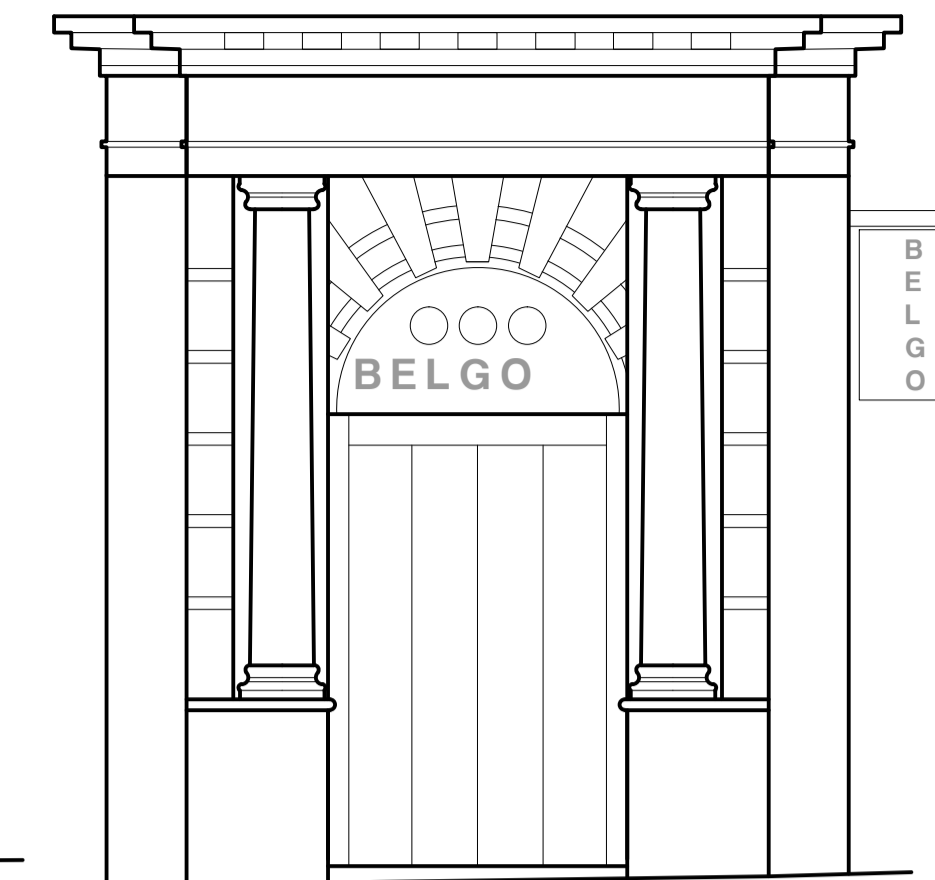

Existing Elevation C-C
Scale 1:50



Existing Elevation B-B
Scale 1:50


This drawing is protected under Copyright .
Copyright remains the property of PLAY DESIGN CONSULTANTS unless otherwise assigned.
Figured dimensions only to be taken from this drawing .
DO NOT SCALE .All dimensions to be verified on site prior to the commencement of work .
Any structural information on this drawing is indicative only .
No structural details to be taken from this drawing ,all structural details to be referred to a structural engineer .
All contractors must visit the site and be responsible for checking all setting out dimensions .Notify PLAY DESIGN CONSULTANTS of any discrepancies prior to any manufacture or construction works .




Proposed Elevation A-A
Scale 1:50



Proposed Elevation B-B
Scale 1:50

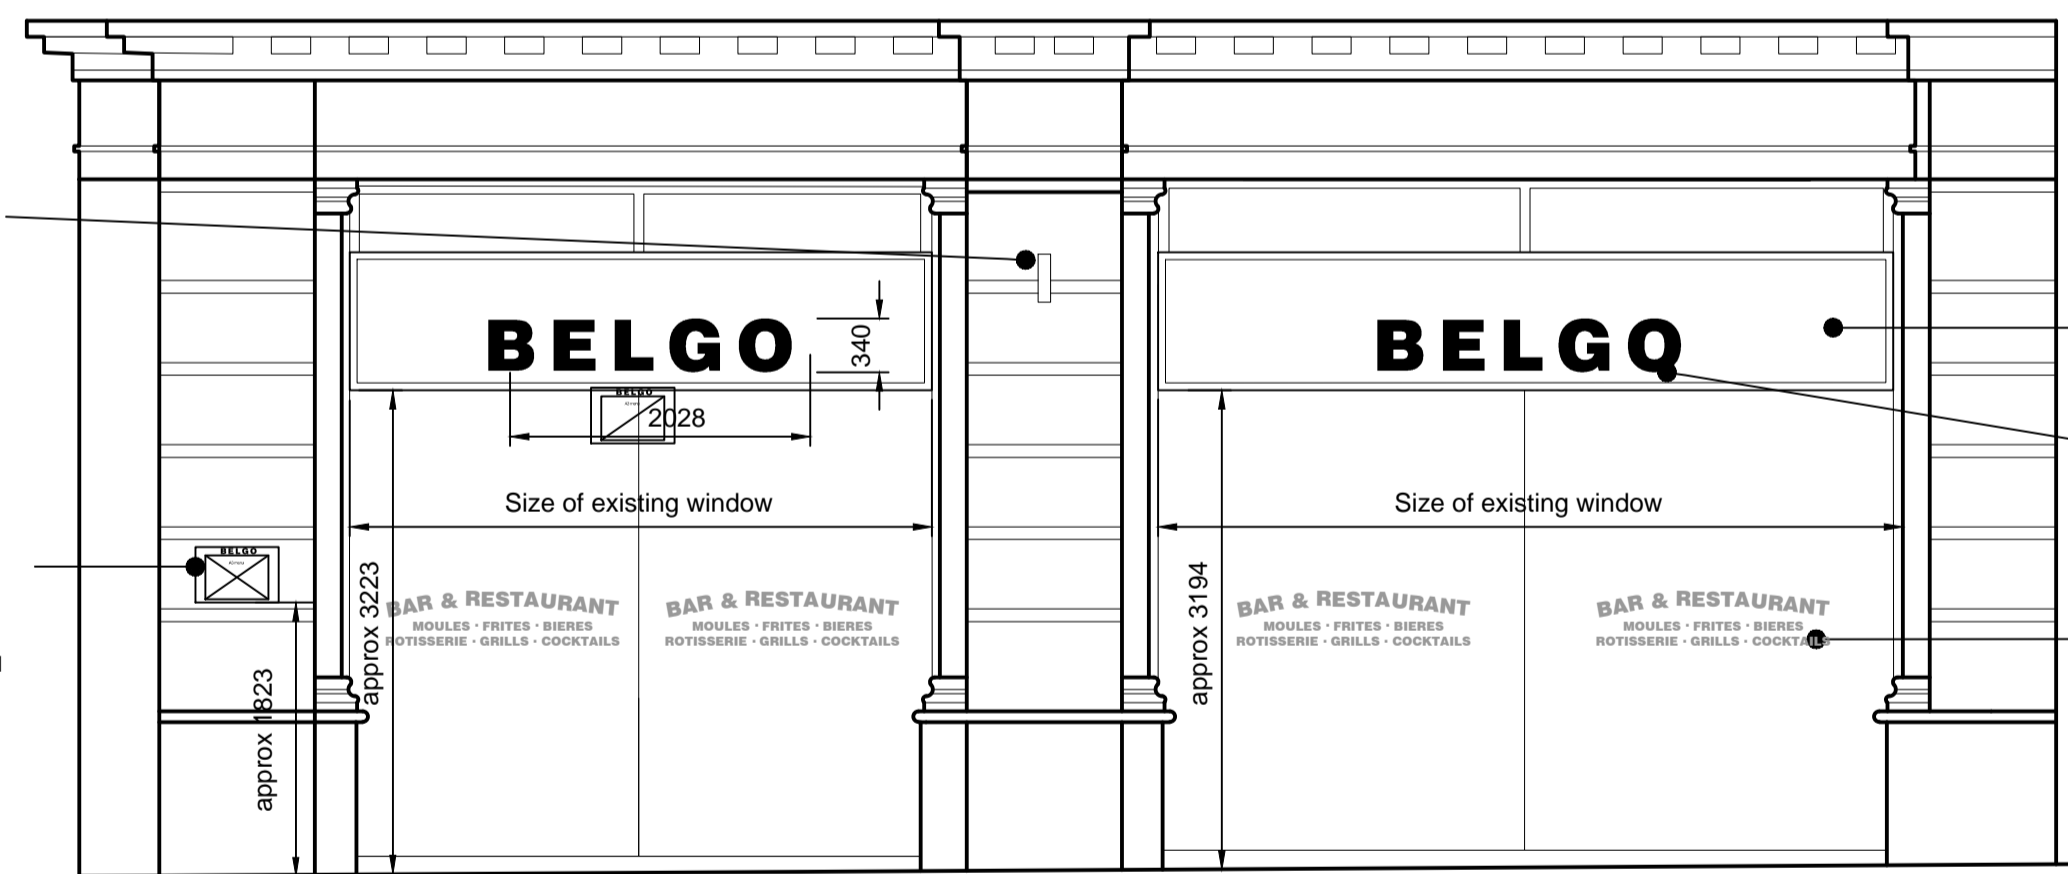

Proposed Elevation C-C
Scale 1:50

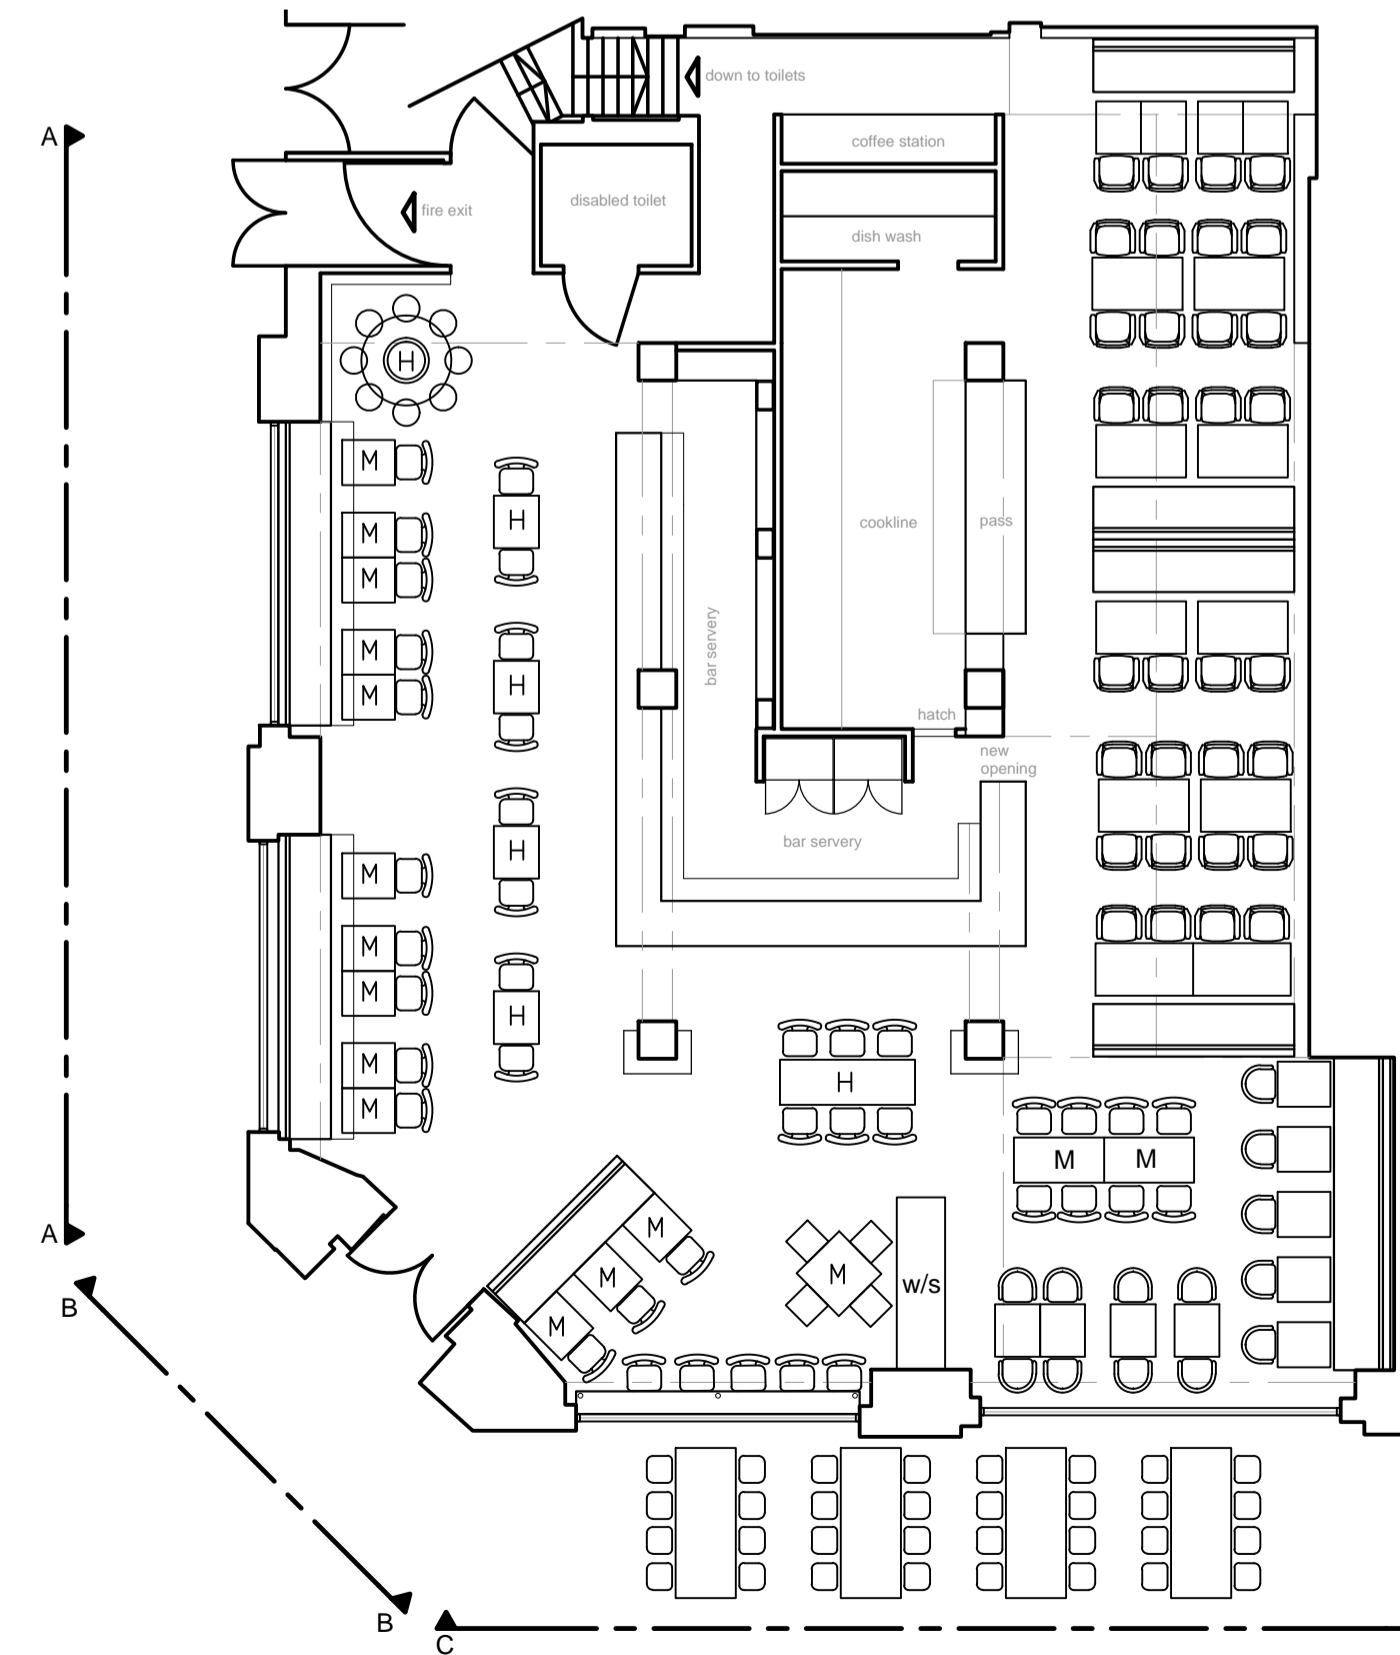

Proposed Visual of Elevations

C	08/02/2016	Front elevation visual updated	
B	02/02/2016	Signage dimensions updated, menu advert added	
REV	DATE	DESCRIPTION	APPROVED

PLAY DESIGN CONSULTANTS LTD
24 Market Street
Bromsgrove
Worcestershire
B61 8DA

CLIENT		
Tragus		
PROJECT		
Belgo Kingsway		
DRAWING		
Ground Floor External Elevations		
DRAWING NUMBER	REVISION	
17	C	
JOB NO	SCALE	CAD REF
188	1:50 @ A1	
DRAWN BY	APPROVED BY	DATE
RCN		March 2015