

DO NOT SCALE FROM THIS DRAWING. CHECK ALL DIMENSIONS ON SITE.  
IF INFORMATION IS NOT CLEAR OR CONFLICTANT CONSULT ARCHITECT.  
THIS DRAWING IS COPYRIGHT.


C 15.07.15 Rear doors and rooflights revised  
B 13.07.15 Rear doors revised  
A 23.06.15 Extension walls revised

Client: R. Lasserson  
Project Title: 101 Constantine Road  
London  
NW3 2LR  
Drawing Title: Proposed amendment to elevation  
Date: 26.01.2011  
Drawn: 1:50 @ A1  
Scale: 1:100 @ A3  
Dwg No.: CR.01.24 C  
HARTLEYS PROJECTS LTD  
PO BOX 43391  
London NE 1SZ 020 7704 8272




No101. Rear Elevation

No101. Front Elevation

 

Scale

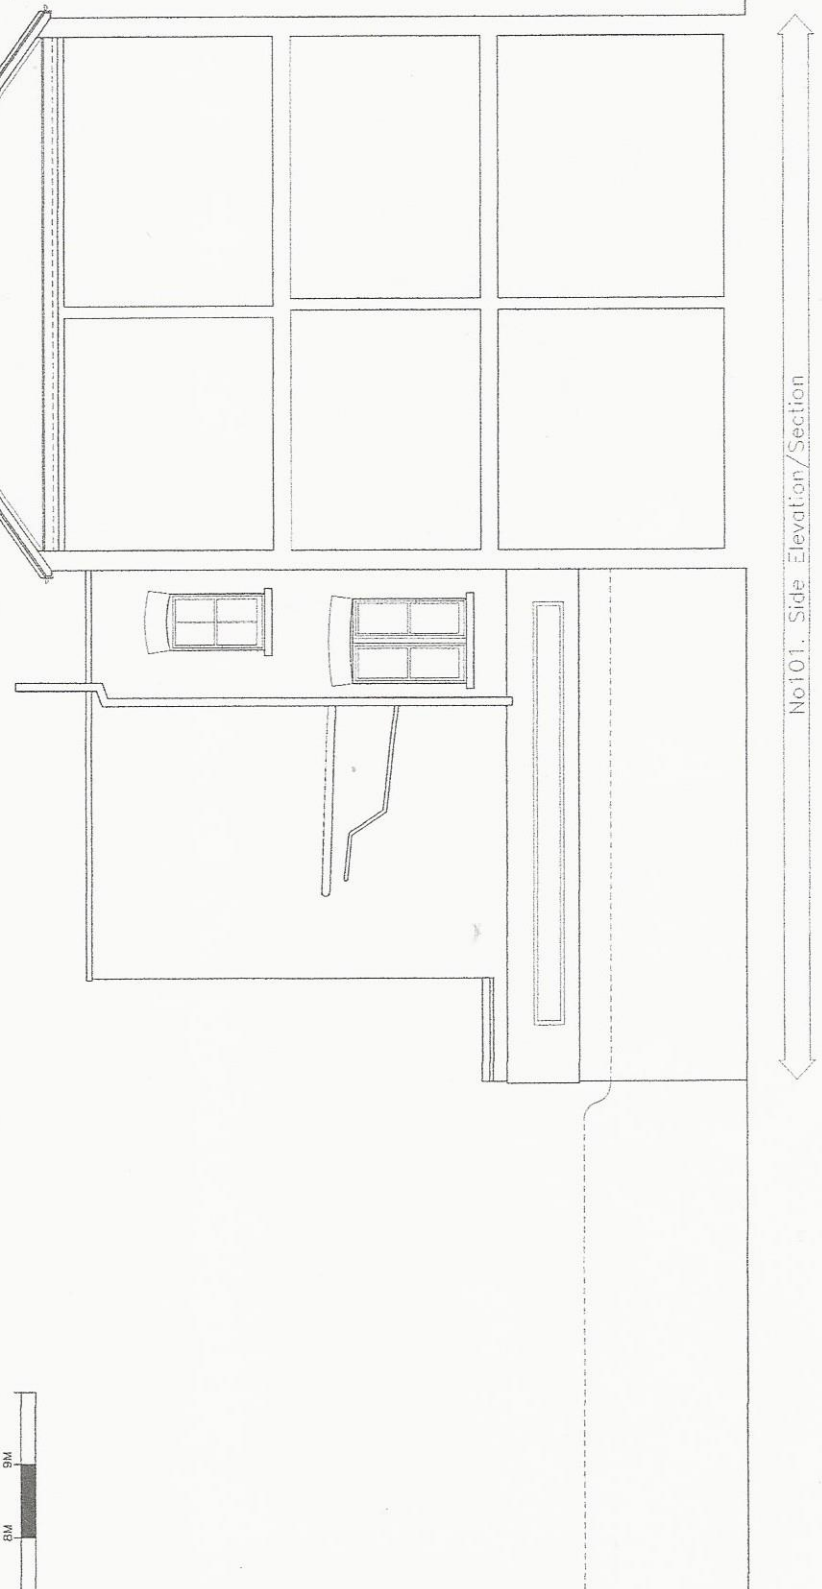

No101. Side Elevation/Section