



LOCATION PLAN

scale: 1:1250.

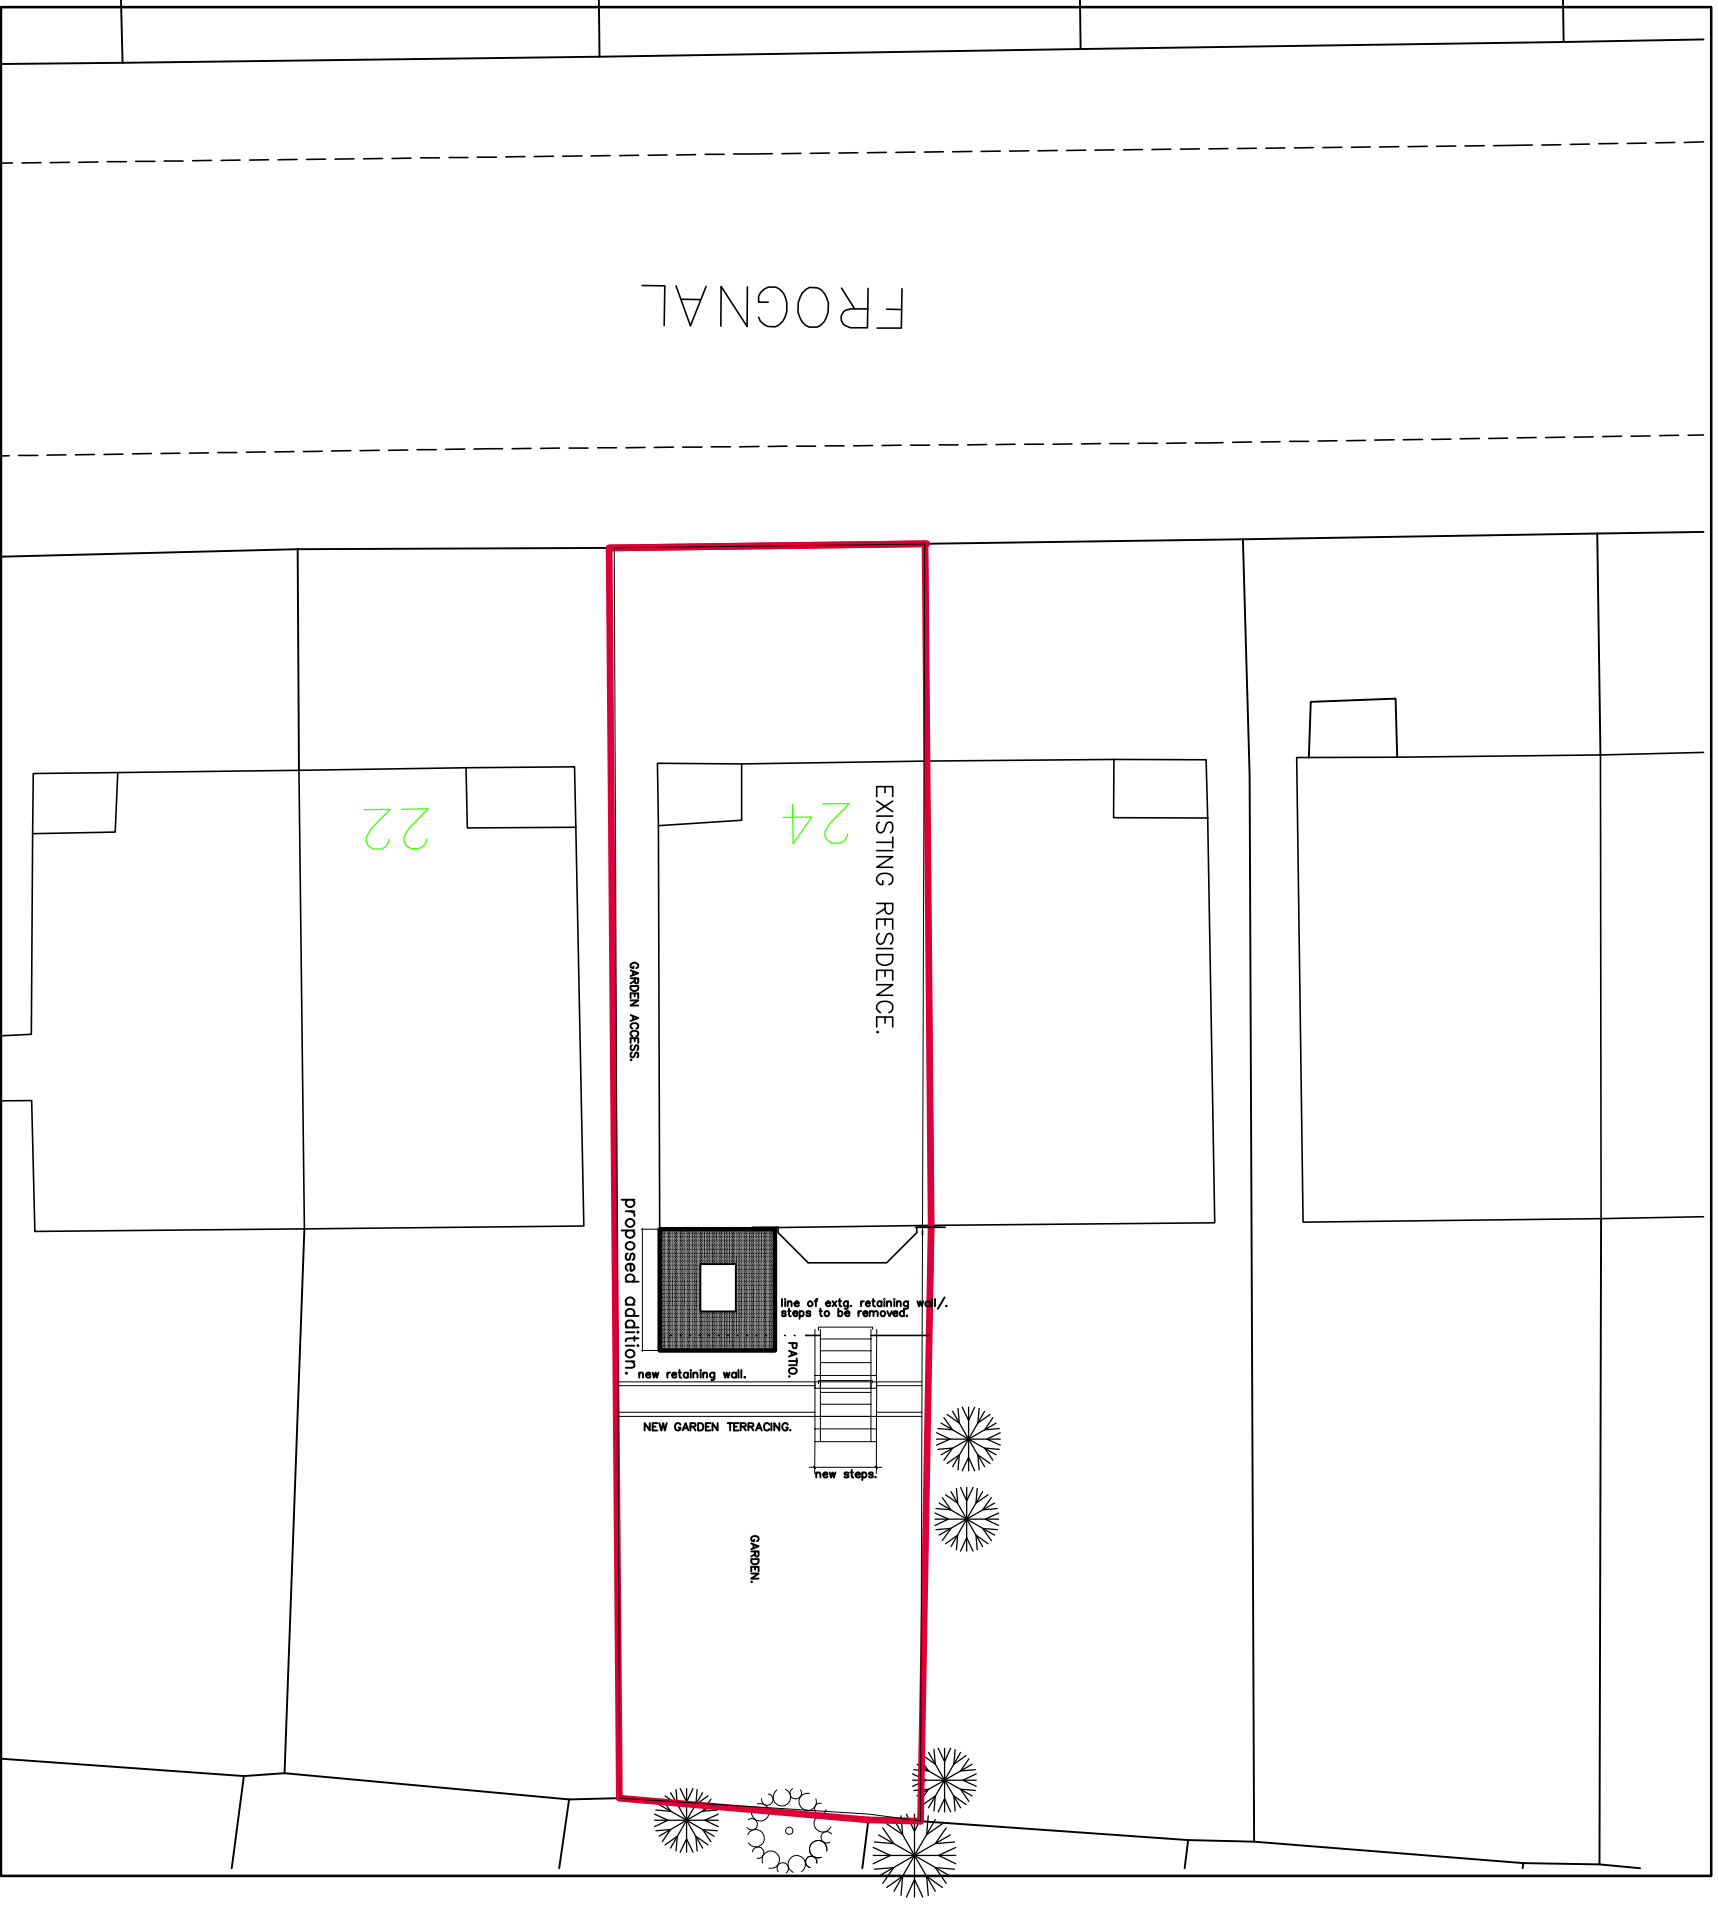

SITE PLAN

scale: 1:200.

 

PRELIMINARY.

Rev.	Scale: as noted.	Job	Drawing No.	<p>FARROW SILVERTON CHARTERED ARCHITECTS & DESIGN CONSULTANTS</p>
	Date: 12/01/16.	24A FROGNAL LONDON NW3 6AG.	05/932/PLAN/101/A.	
	Drawn: LJS.			<p>6 HALE LANE MILL HILL LONDON NW7 3NX tel: 020-8906 8502 fax: 020-8906 8503 e-mail: office@farsil.com</p>