




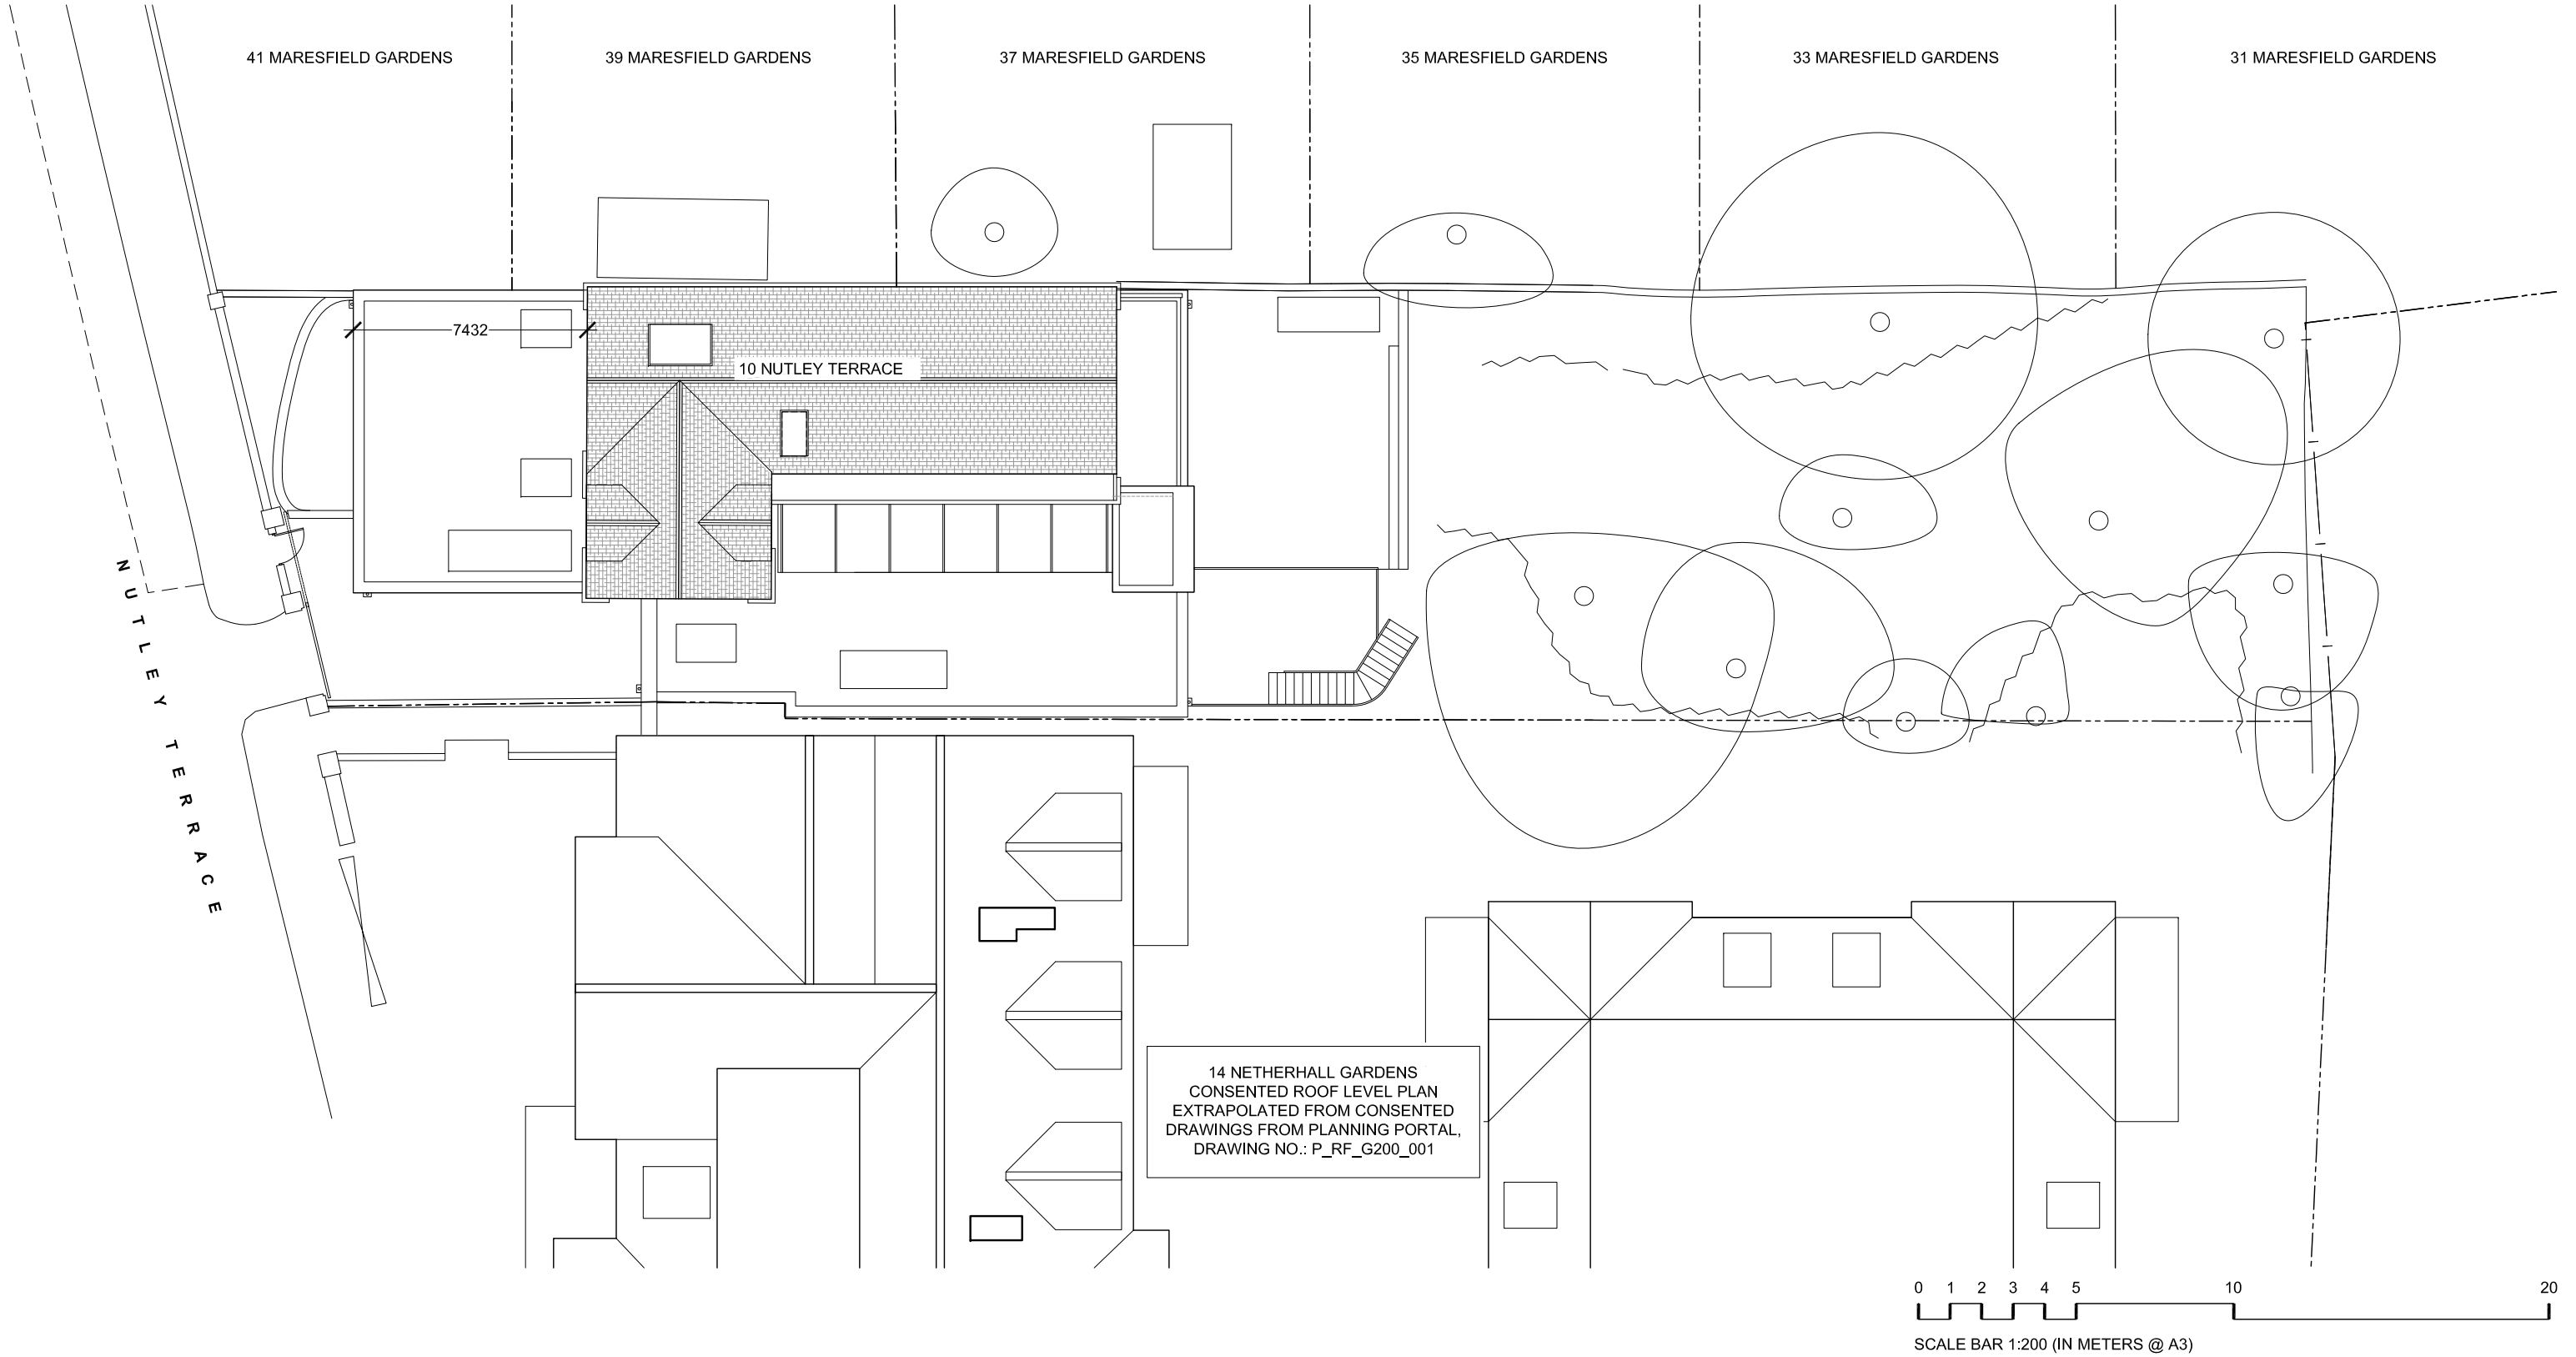


general notes THIS DRAWING IS COPYRIGHT OF STUDIO MARK RUTHVEN. THIS DRAWING MUST BE READ IN CONJUNCTION WITH THE DESIGNER'S RISK ASSESSMENT, SPECIFICATION AND ALL OTHER RELEVANT DOCUMENTATION AND DRAWINGS. STUDIO MARK RUTHVEN ACCEPT NO LIABILITY FOR ANY EXPENSE, LOSS OR DAMAGE OF WHATSOEVER NATURE AND HOWEVER ARISING FROM ANY VARIATION MADE TO THIS DRAWING OR IN THE EXECUTION OF THE WORK TO WHICH IT RELATES WHICH HAS NOT BEEN REFERRED TO THEM AND THEIR APPROVAL OBTAINED. FOR THE PURPOSE OF CONSTRUCTION DO NOT SCALE FROM THIS DRAWING OR THE COMPUTER DIGITAL DATA. ONLY FIGURED DIMENSIONS ARE TO BE USED. IF IN DOUBT ASK.	notes						project name		StudioMarkRuthven architecture 1st Floor, 9 Leighton Place, London NW5 2QL 11 & 13 Patwell Street, Bruton BA10 0EQ T 020 7 485 0050		
							drawing title				
							PROPOSED				
							SITE / ROOF				
purpose of issue PLANNING											
					</						

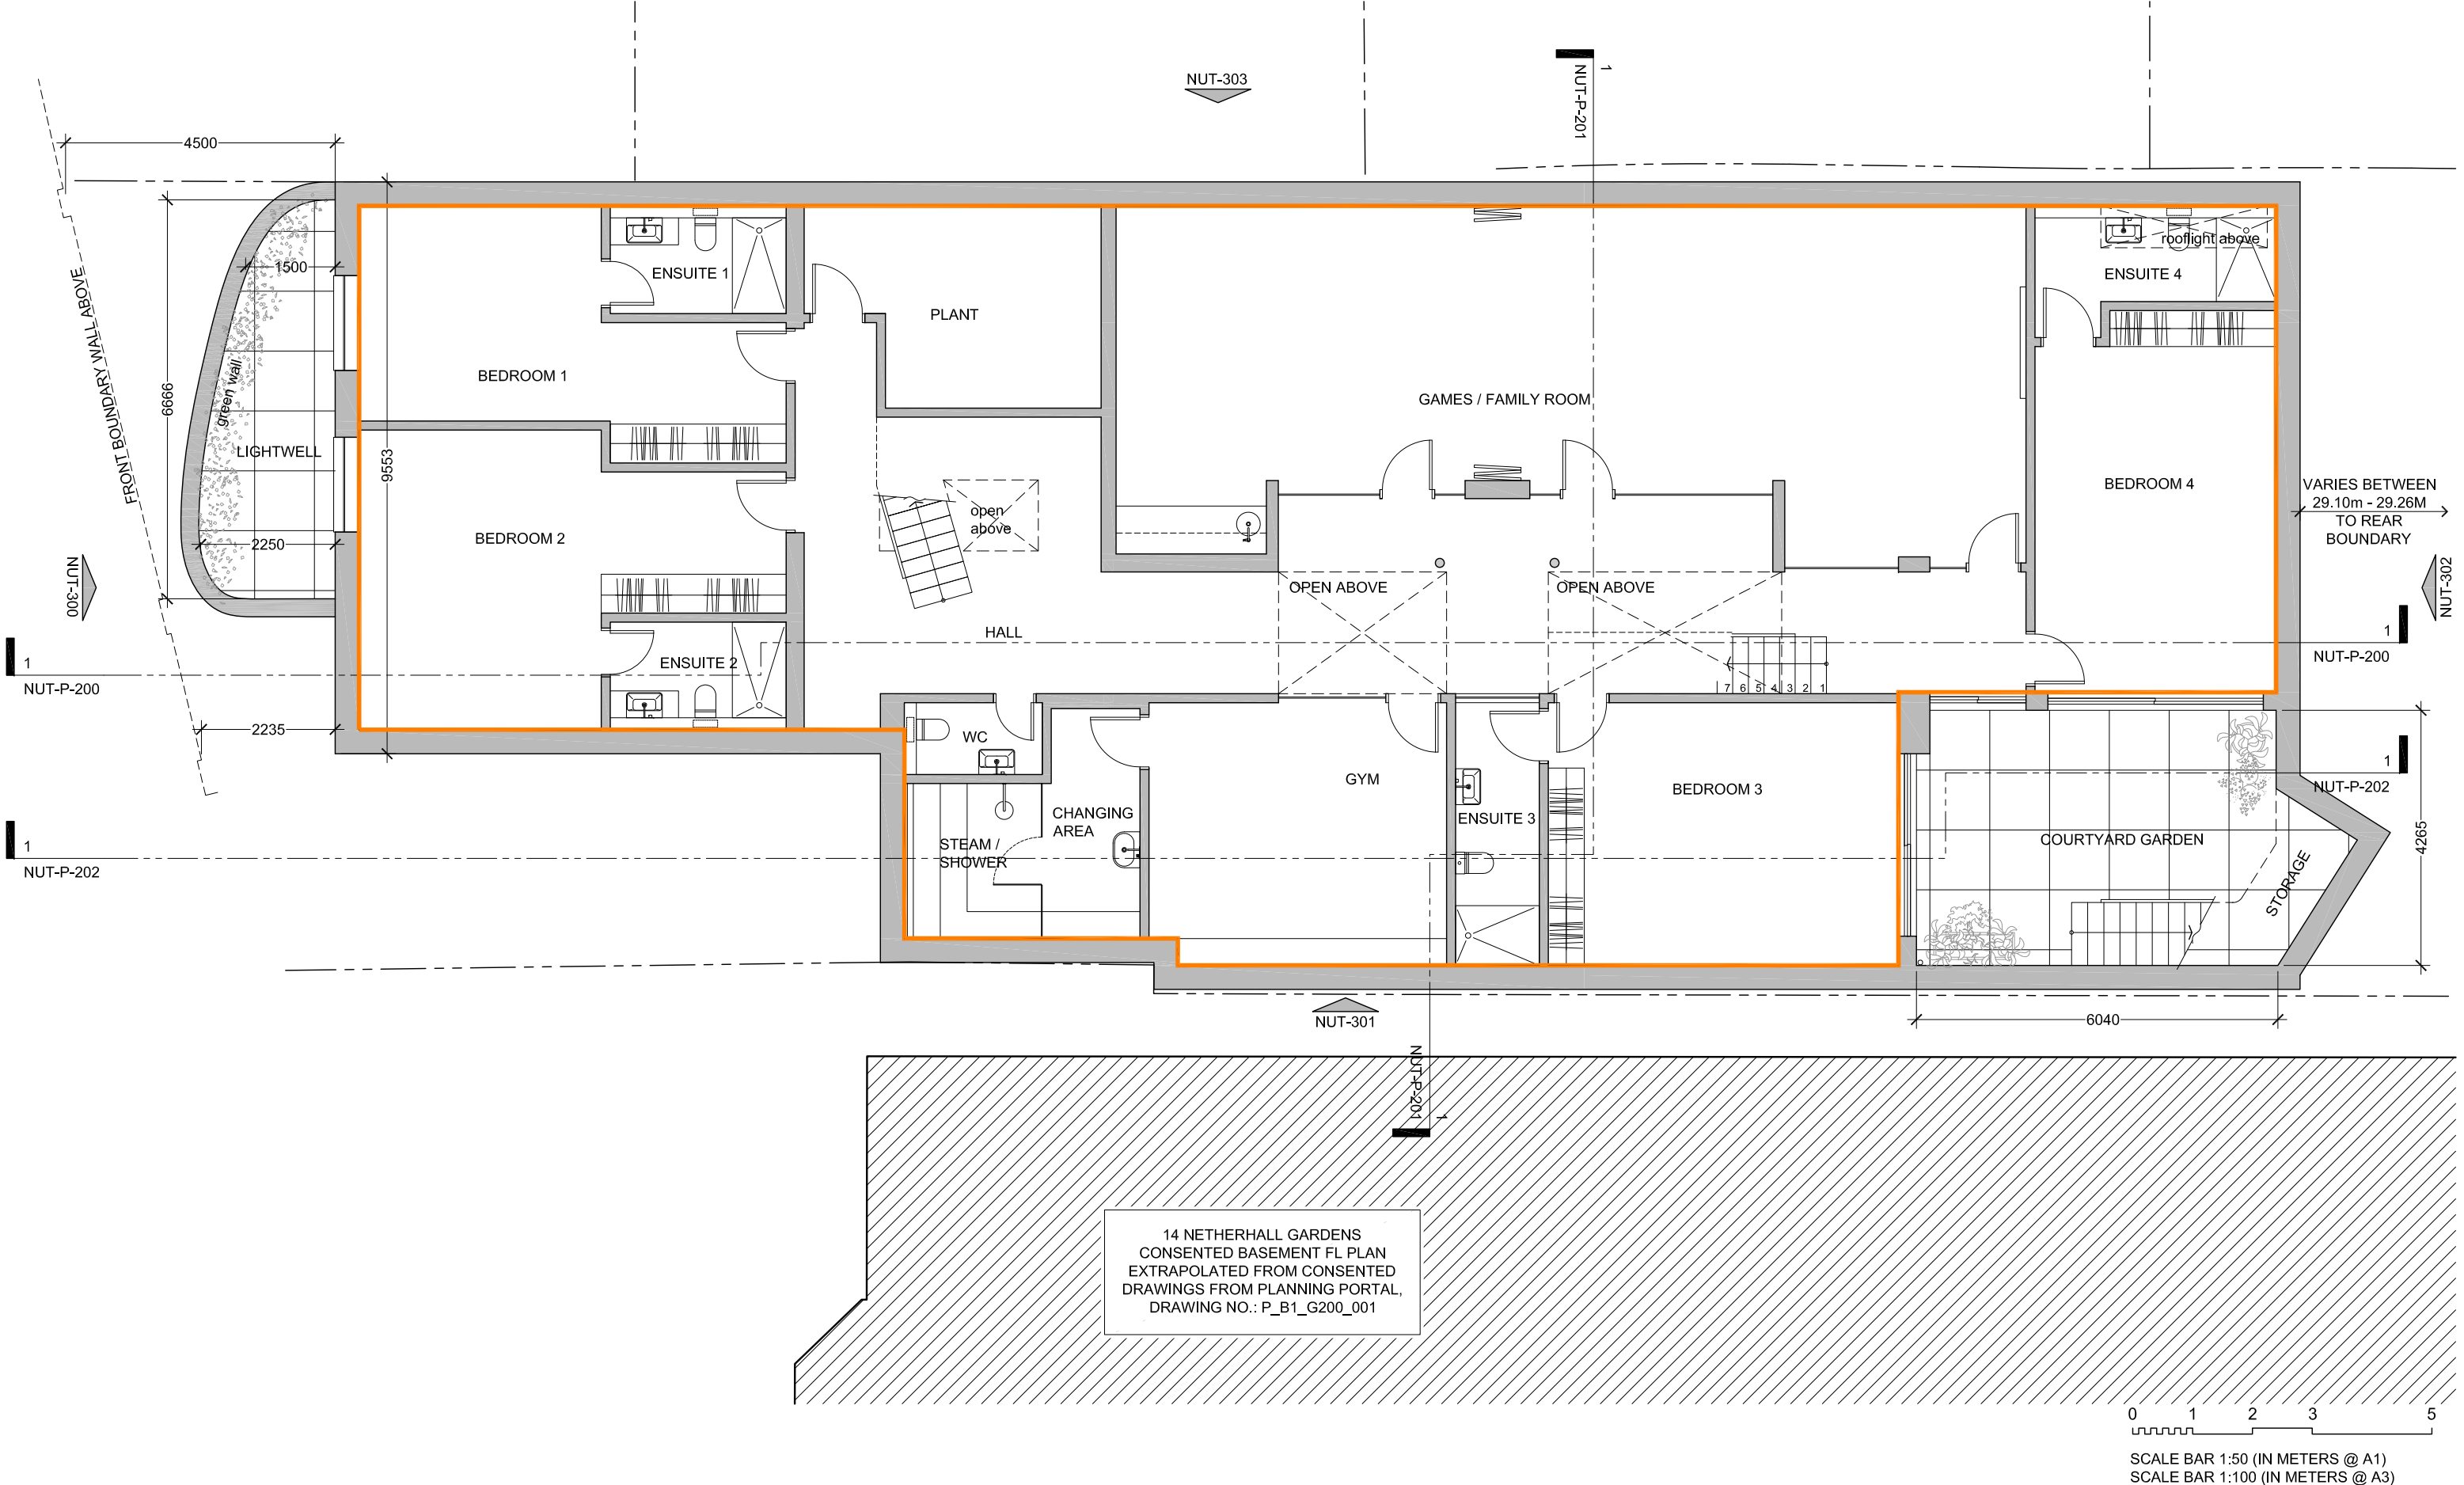


general notes THIS DRAWING IS COPYRIGHT OF STUDIO MARK RUTHVEN. THIS DRAWING MUST BE READ IN CONJUNCTION WITH THE DESIGNER'S RISK ASSESSMENT, SPECIFICATION AND ALL OTHER RELEVANT DOCUMENTATION AND DRAWINGS. STUDIO MARK RUTHVEN ACCEPT NO LIABILITY FOR ANY EXPENSE, LOSS OR DAMAGE OF WHATSOEVER NATURE AND HOWEVER ARISING FROM ANY VARIATION MADE TO THIS DRAWING OR IN THE EXECUTION OF THE WORK TO WHICH IT RELATES WHICH HAS NOT BEEN REFERRED TO THEM AND THEIR APPROVAL OBTAINED. FOR THE PURPOSE OF CONSTRUCTION DO NOT SCALE FROM THIS DRAWING OR THE COMPUTER DIGITAL DATA , ONLY FIGURED DIMENSIONS ARE TO BE USED. IF IN DOUBT ASK.		notes	
---	--	--	--

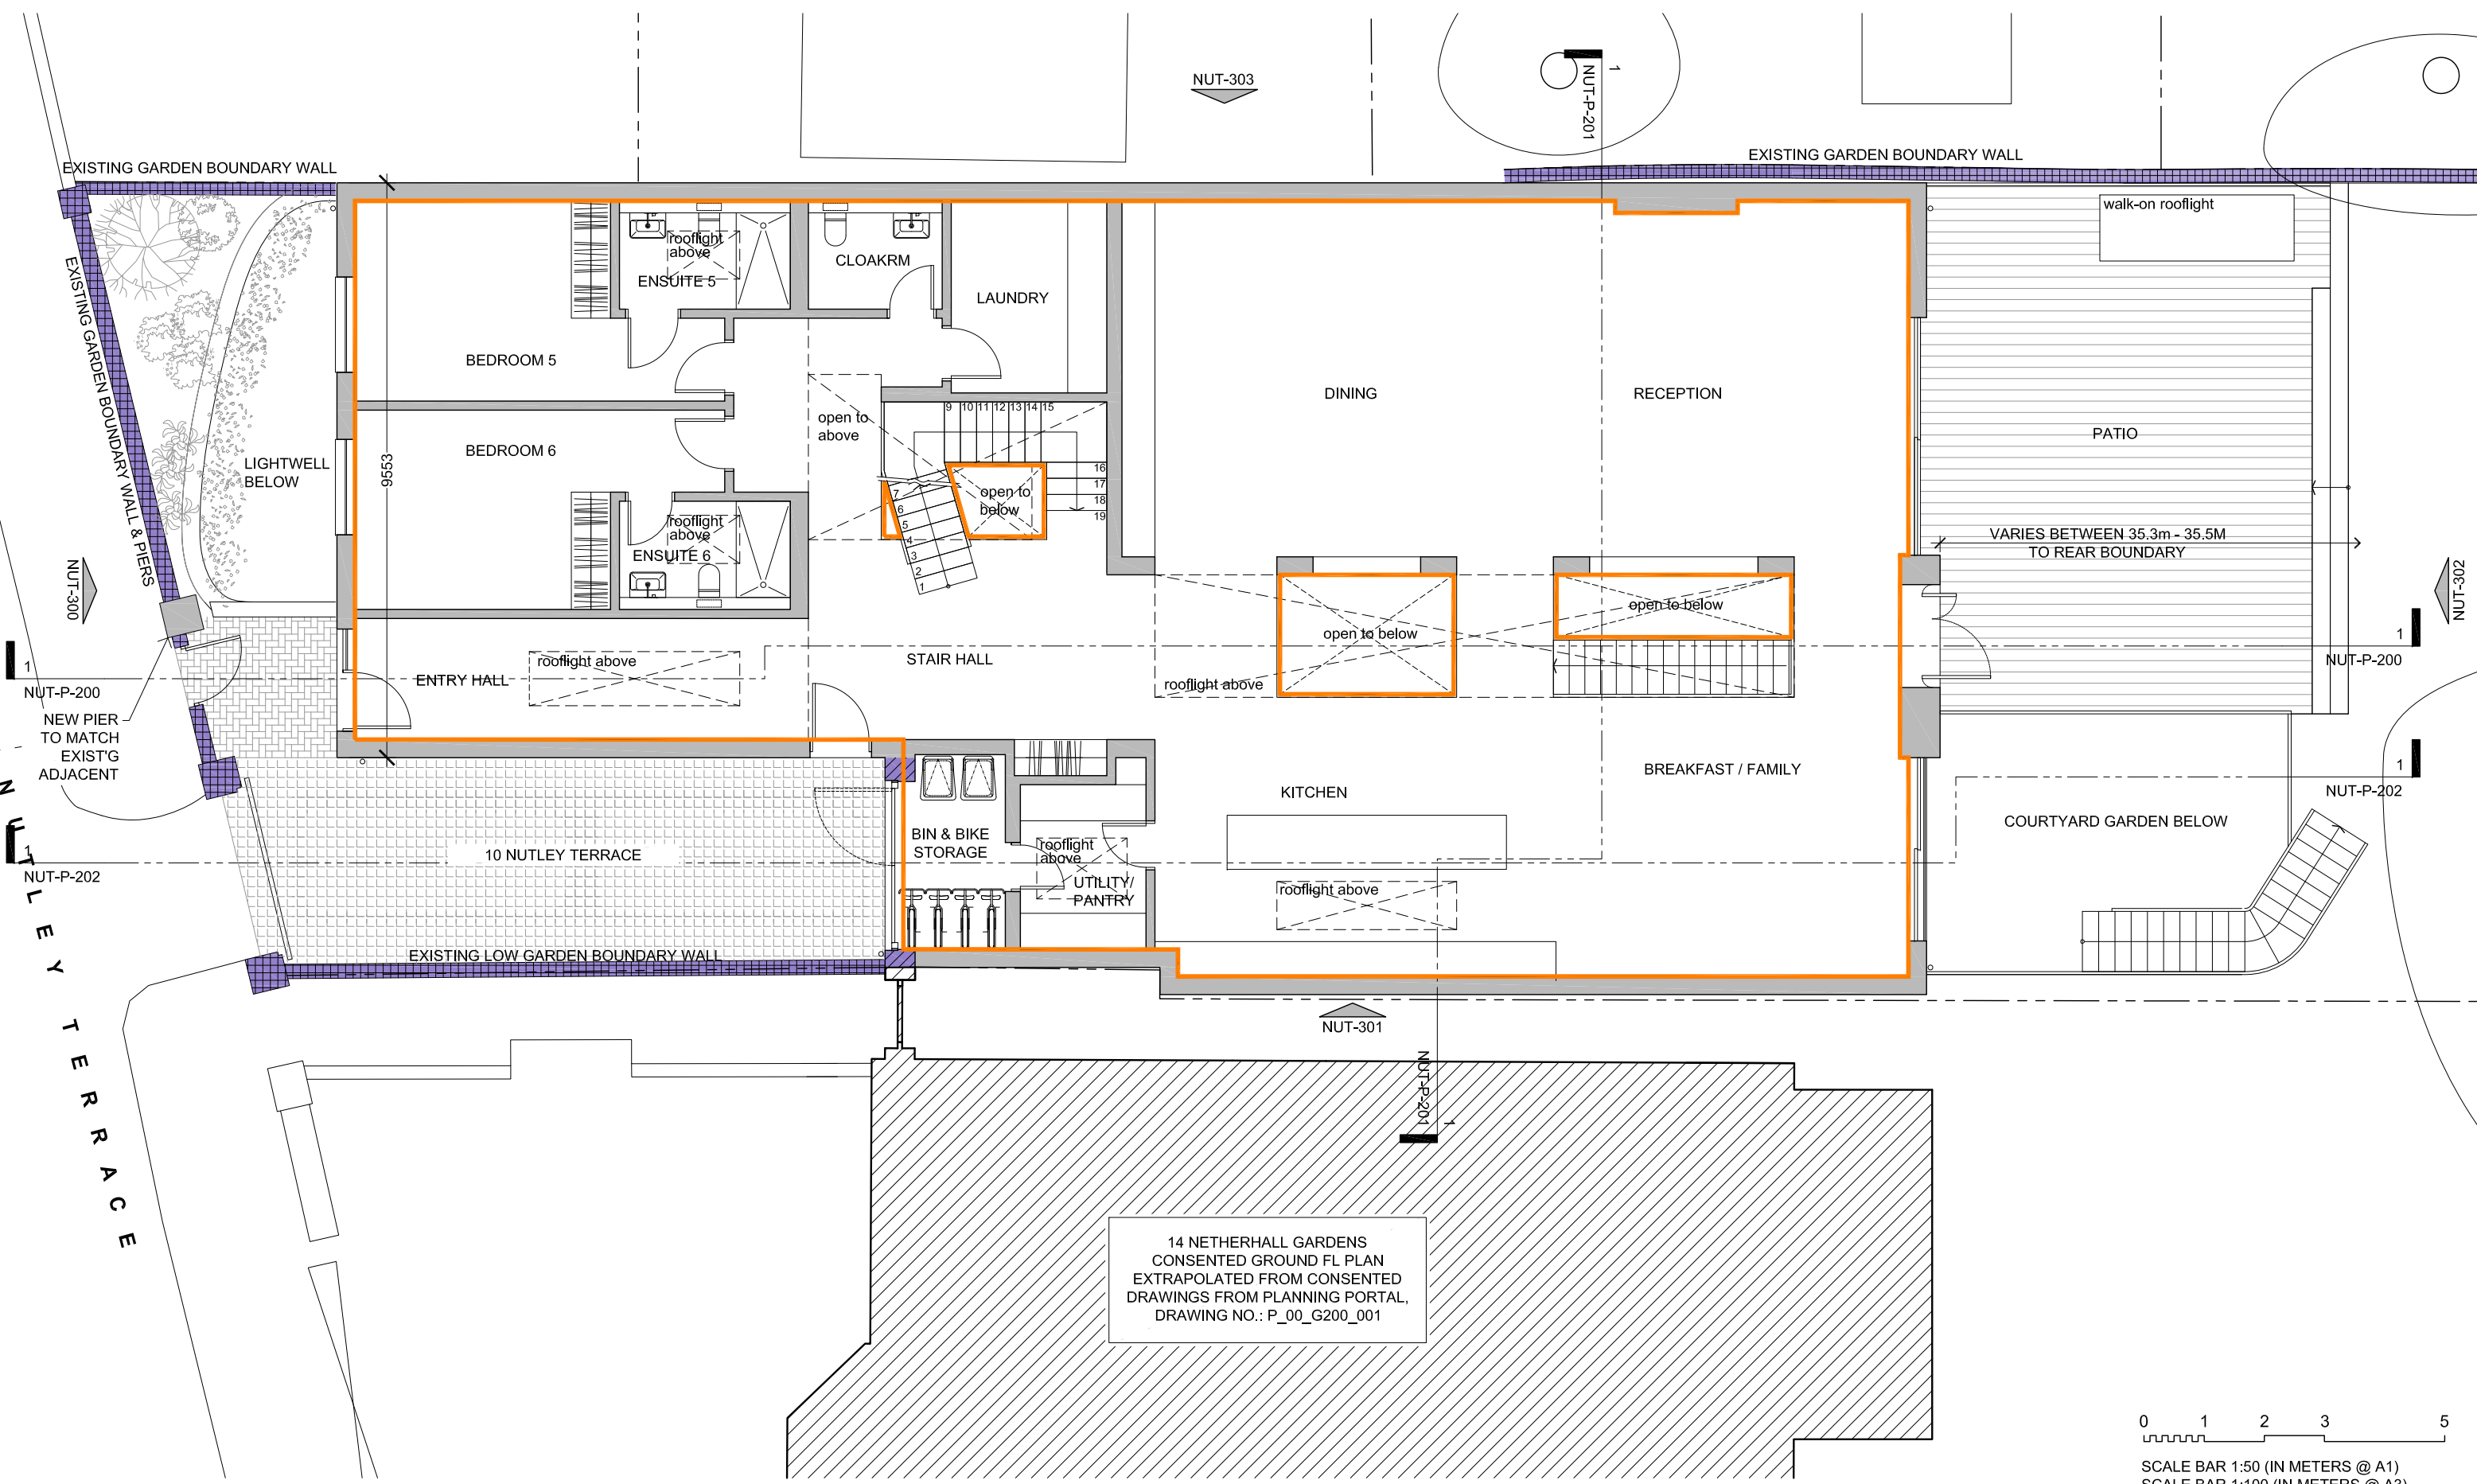



general notes		notes	
---------------	--	-------	--	--	

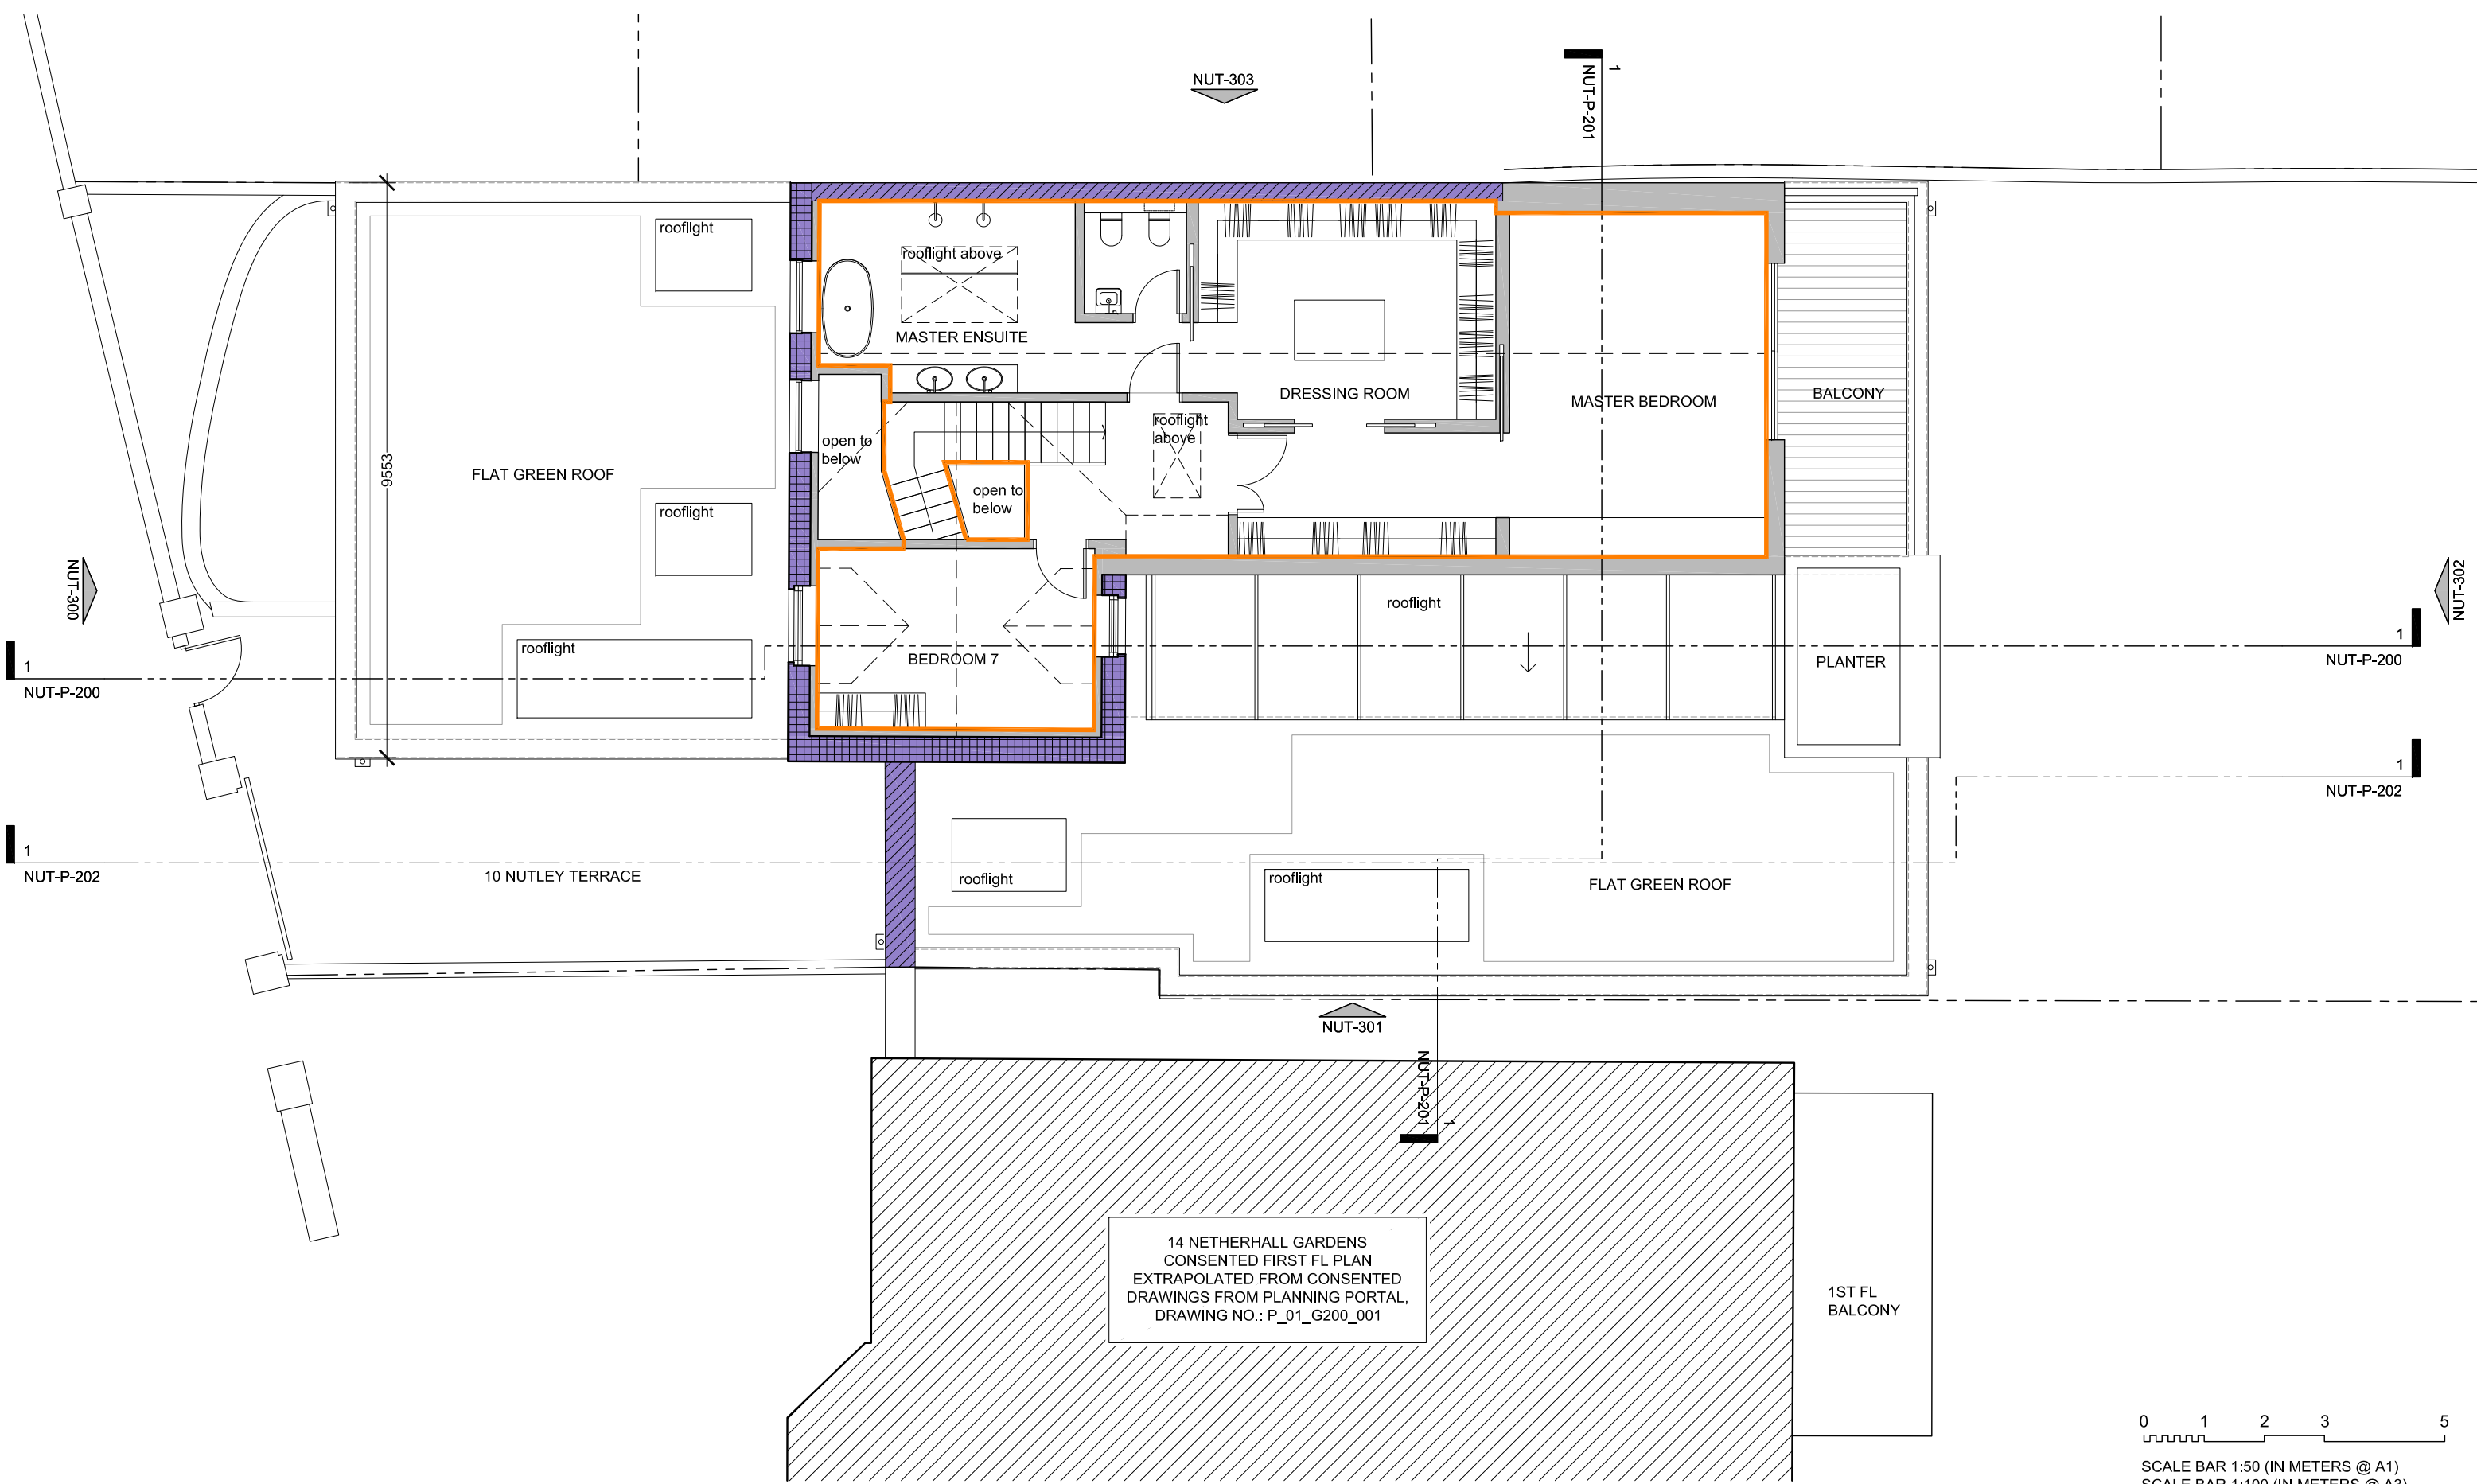


general notes THIS DRAWING IS COPYRIGHT OF STUDIO MARK RUTHVEN. THIS DRAWING MUST BE READ IN CONJUNCTION WITH THE DESIGNER'S RISK ASSESSMENT. SPECIFICATION AND ALL OTHER RELEVANT DOCUMENTATION AND DRAWINGS, STUDIO MARK RUTHVEN ACCEPT NO LIABILITY FOR ANY EXPENSE, LOSS OR DAMAGE OF WHATSOEVER NATURE AND HOWEVER ARISING FROM ANY VARIATION MADE TO THIS DRAWING OR IN THE EXECUTION OF THE WORK TO WHICH IT RELATES WHICH HAS NOT BEEN REFERRED TO THEM AND THEIR APPROVAL OBTAINED. FOR THE PURPOSE OF CONSTRUCTION DO NOT SCALE FROM THIS DRAWING OR THE COMPUTER DIGITAL DATA , ONLY FIGURED DIMENSIONS ARE TO BE USED. IF IN DOUBT ASK. purpose of issue PLANNING		notes GROSS INTERNAL AREA = 100.27 SQ. M. LEGEND EXISTING CONSTRUCTION TO BE RETAINED EXISTING CONSTRUCTION TO BE REINSTATED PROPOSED CONSTRUCTION		D RETAINED / REINSTATED ELEMENTS AS AGREED 02/02/16 MP/MR C RETAINED GARDEN WALLS & PIERS INDICATED. REINSTATED CARRIAGE GATE & WALL INDICATED 25/01/16 MP/MR - NORTH & PARTIAL WEST FACADE RETAINED 18/01/16 MP/MR B PLANNING APPLICATION 11/11/15 MP/MR A INFORMATION XX/XX/15 MP/MR - INFORMATION 11/09/15 MP/MR rev notes date by checked * do not scale from this drawing. * check all dimensions on site. scale 1:100 @ A3 1:50 @ A1 date 11.06.15 drawn by MP checked MR project name 10 NUTLEY TERRACE LONDON NW3 5SB drawing title PROPOSED FIRST FLOOR PLAN StudioMarkRuthven architecture 1st Floor, 9 Leighton Place, London NW5 2QL 11 & 13 Patwell Street, Bruton BA10 0EQ T 020 7 485 0050 project ref. NUT drawing no. NUT-P-102 revision D									
---	--	---	--	--	--	--	--	--	--	--	--	--	--

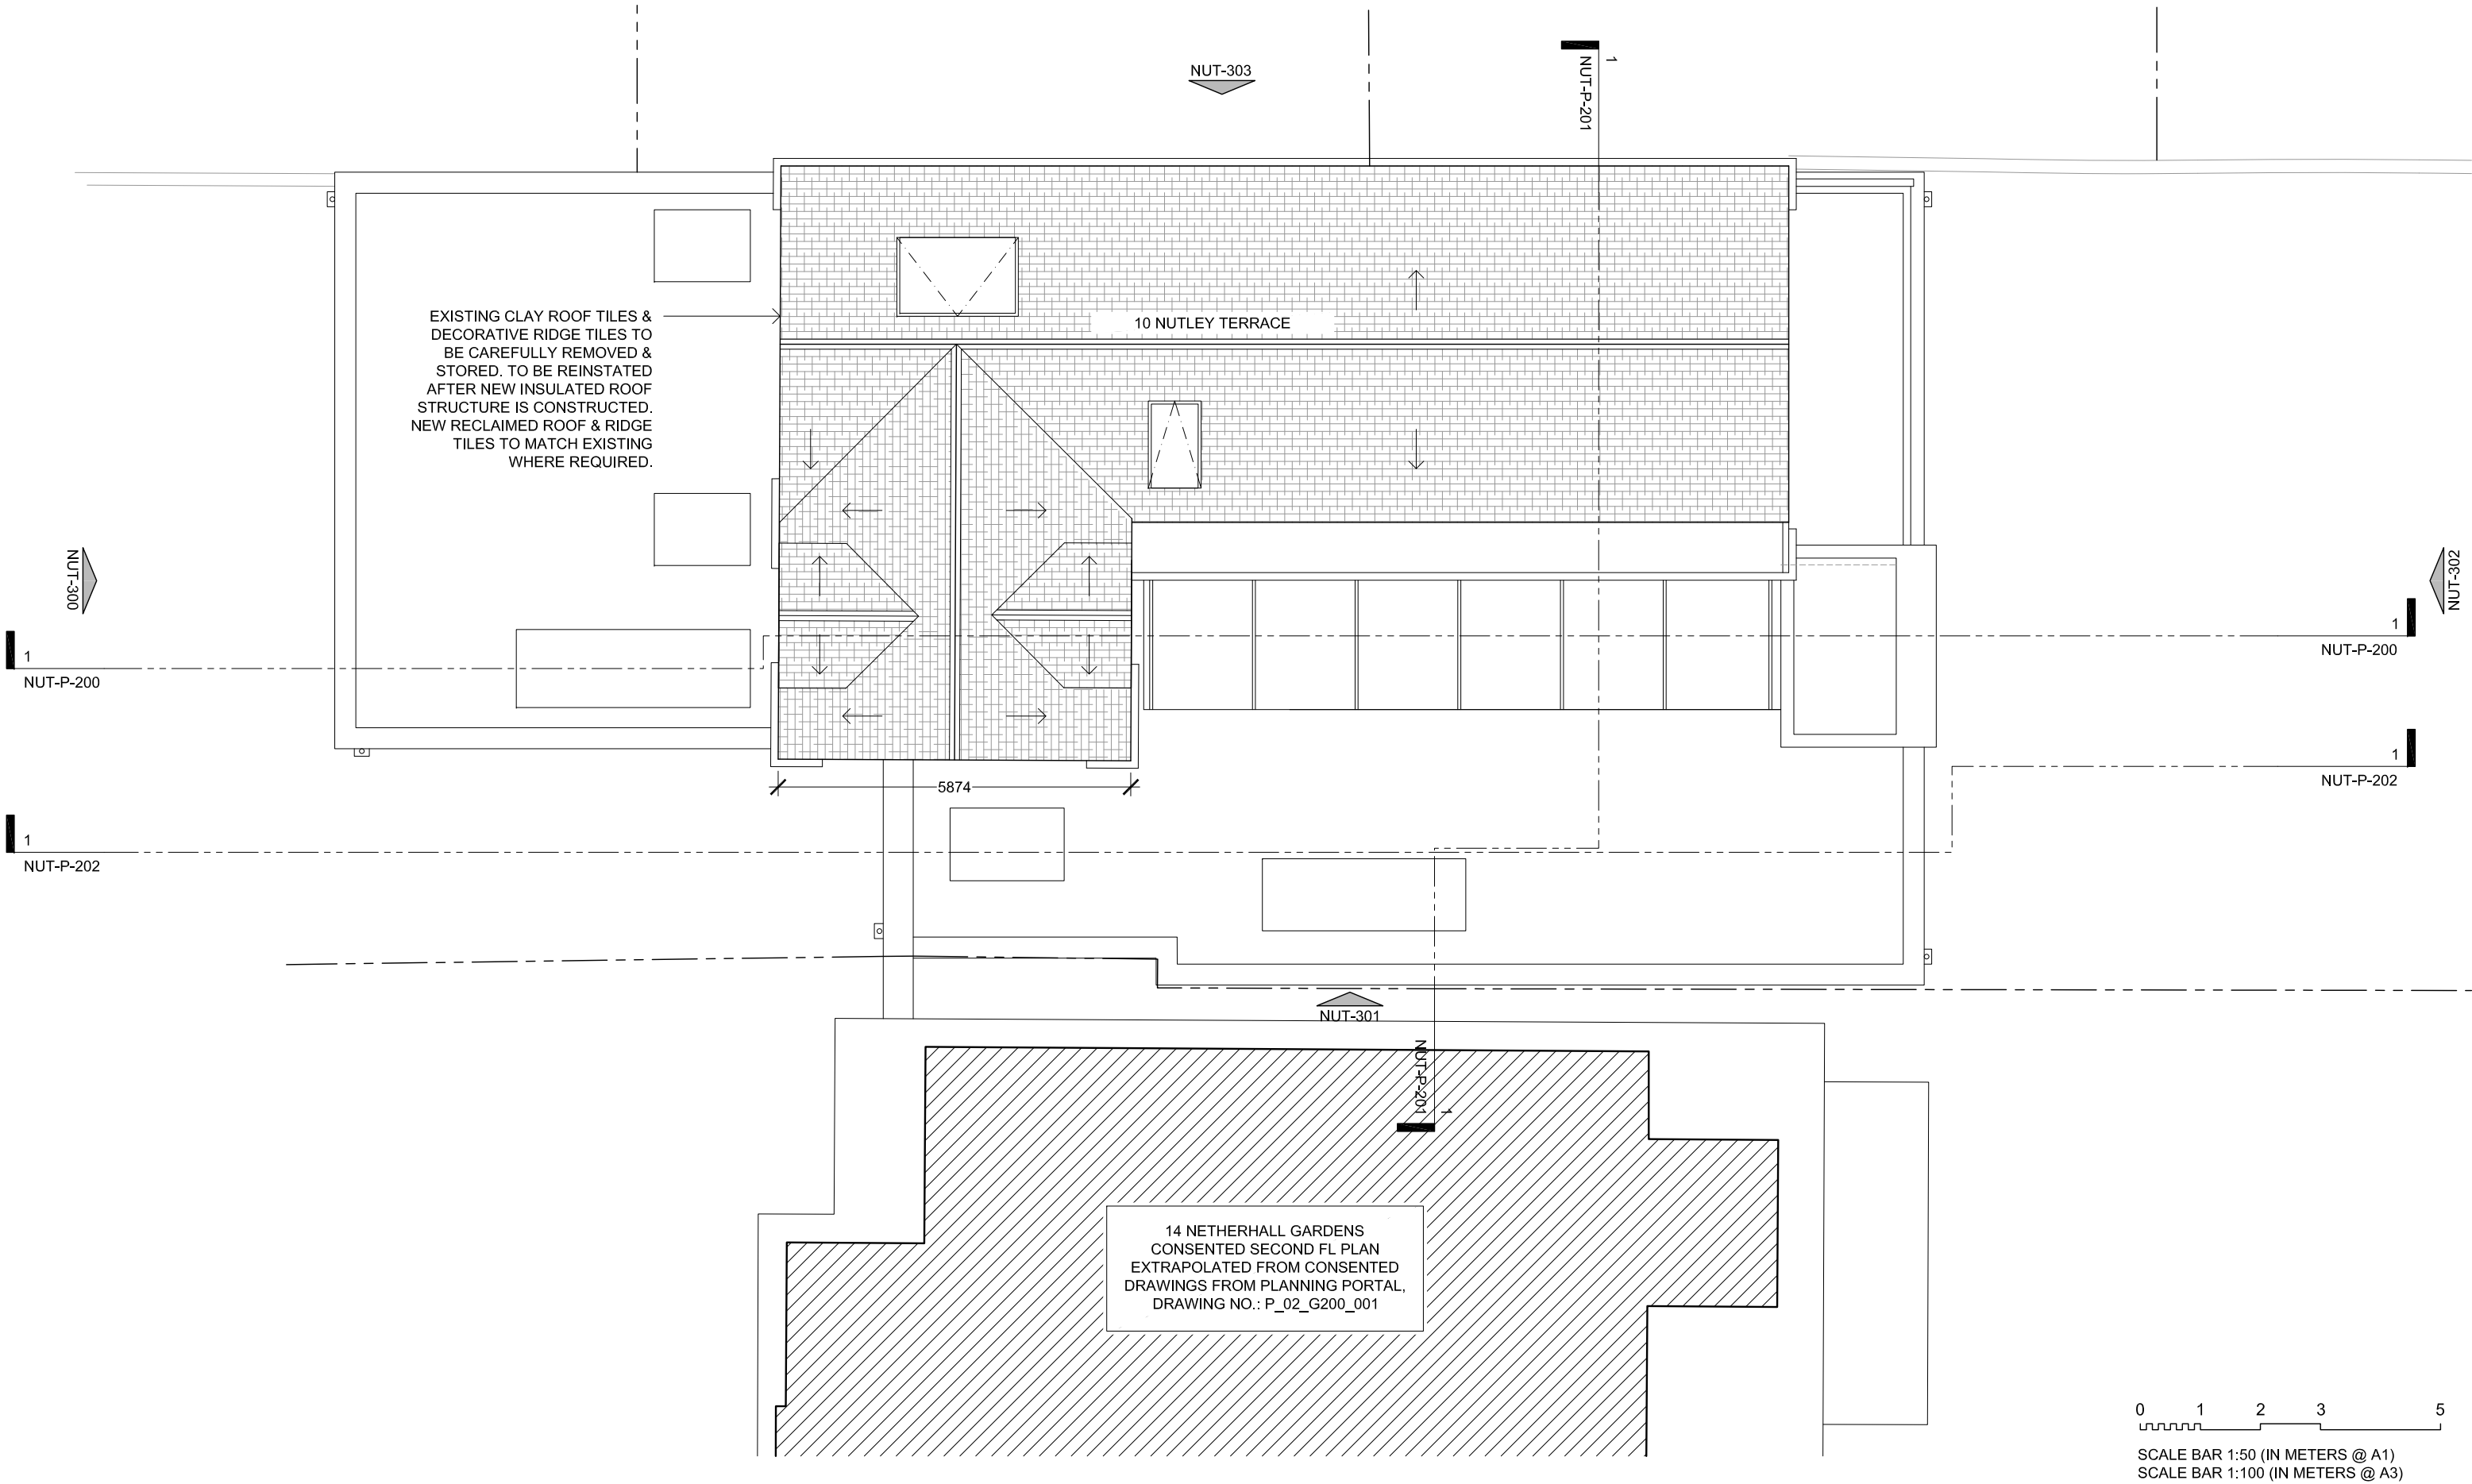

general notes THIS DRAWING IS COPYRIGHT OF STUDIO MARK RUTHVEN. THIS DRAWING MUST BE READ IN CONJUNCTION WITH THE DESIGNER'S RISK ASSESSMENT. SPECIFICATION AND ALL OTHER RELEVANT DOCUMENTATION AND DRAWINGS, STUDIO MARK RUTHVEN ACCEPT NO LIABILITY FOR ANY EXPENSE, LOSS OR DAMAGE OF WHATSOEVER NATURE AND HOWEVER ARISING FROM ANY VARIATION MADE TO THIS DRAWING OR IN THE EXECUTION OF THE WORK TO WHICH IT RELATES WHICH HAS NOT BEEN REFERRED TO THEM AND THEIR APPROVAL OBTAINED. FOR THE PURPOSE OF CONSTRUCTION DO NOT SCALE FROM THIS DRAWING OR THE COMPUTER DIGITAL DATA, ONLY FIGURED DIMENSIONS ARE TO BE USED. IF IN DOUBT ASK. purpose of issue PLANNING	notes	project name 10 NUTLEY TERRACE LONDON NW3 5SB			StudioMarkRuthven architecture 1st Floor, 9 Leighton Place, London NW5 2QL 11 & 13 Patwell Street, Bruton BA10 0EQ T 020 7 485 0050		
		drawing title PROPOSED ROOF PLAN			project ref. NUT		
		rev notes date by checked			drawing no. NUT-P-103		
		scale 1:100 @ A3 1:50 @ A1			revision C		

 
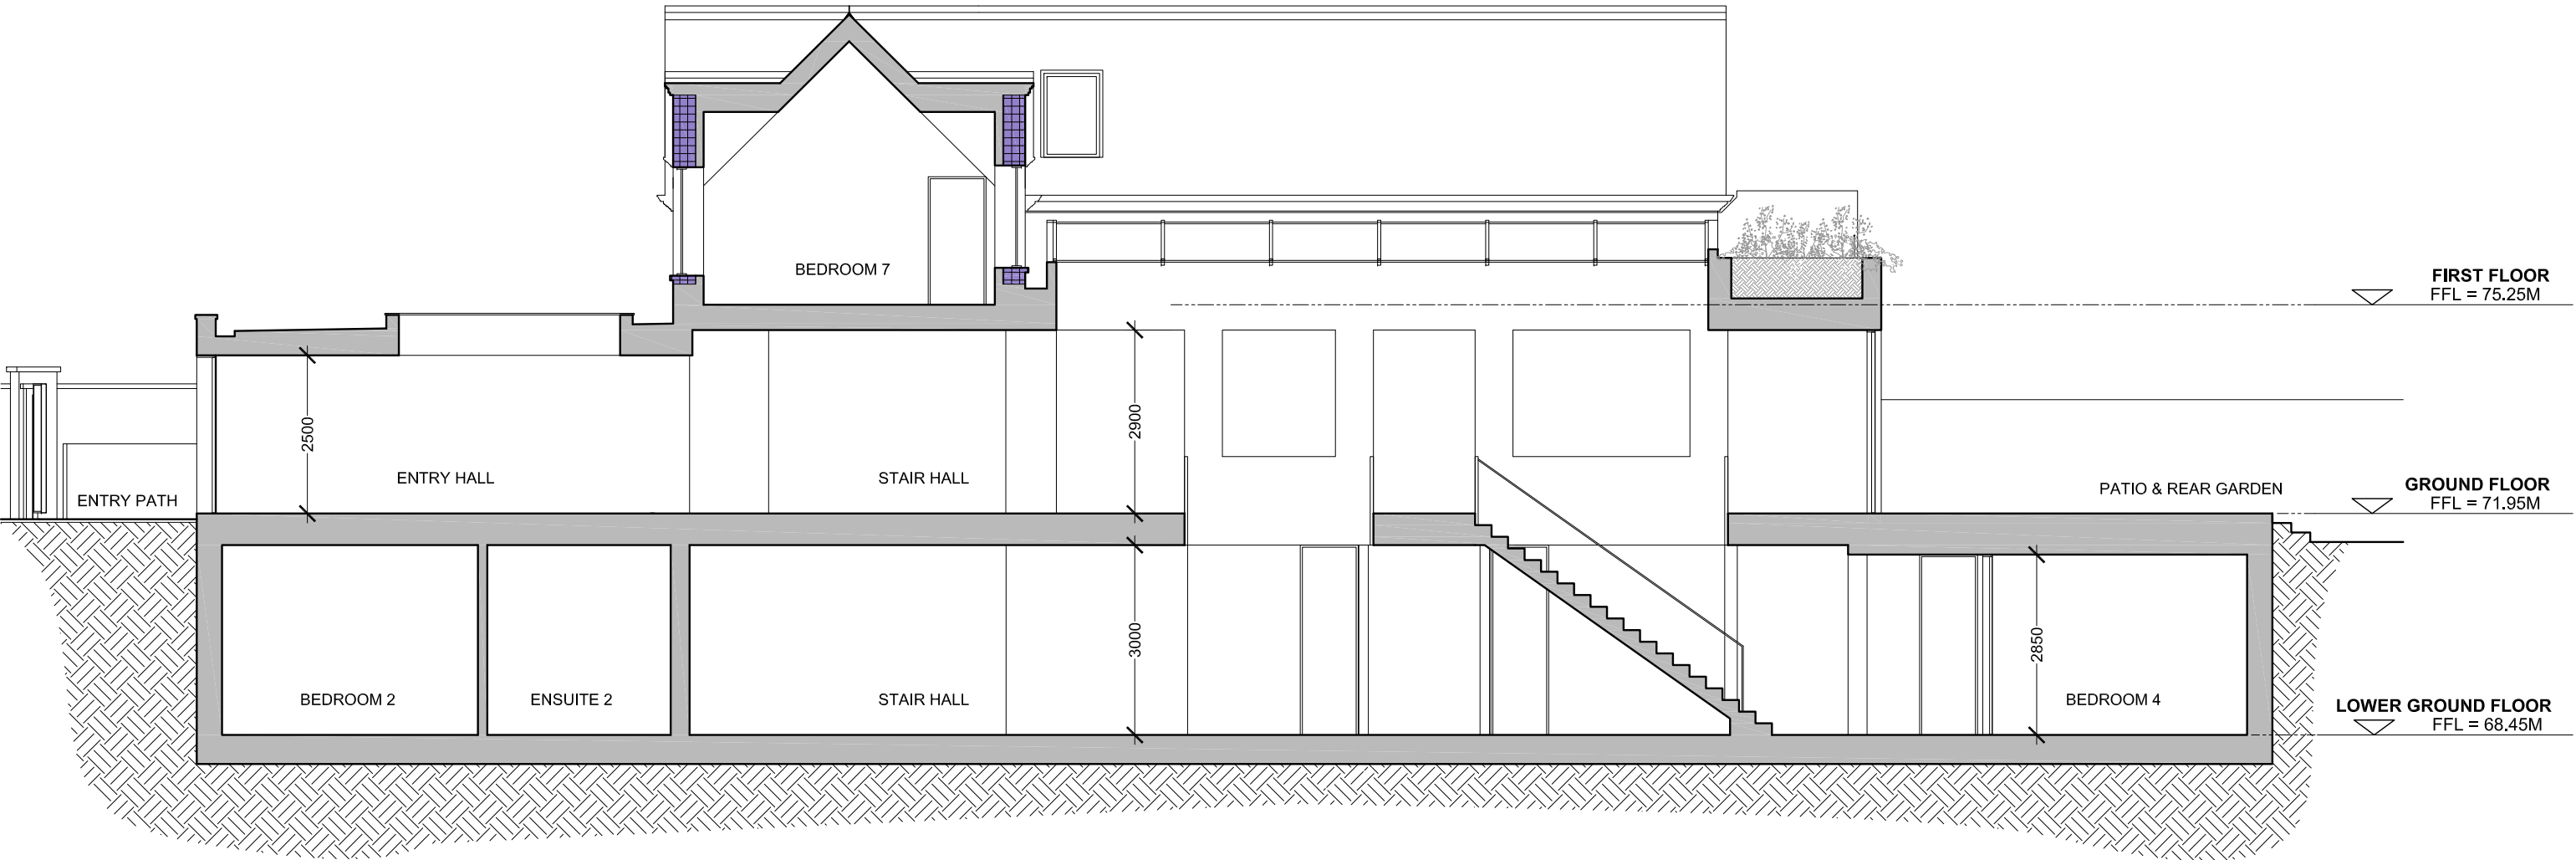


general notes		notes																							
THIS DRAWING IS COPYRIGHT OF STUDIO MARK RUTHVEN. THIS DRAWING MUST BE READ IN CONJUNCTION WITH THE DESIGNER'S RISK ASSESSMENT, SPECIFICATION AND ALL OTHER RELEVANT DOCUMENTATION AND DRAWINGS. STUDIO MARK RUTHVEN ACCEPT NO LIABILITY FOR ANY EXPENSE, LOSS OR DAMAGE OF WHATSOEVER NATURE AND HOWEVER ARISING FROM ANY VARIATION MADE TO THIS DRAWING OR IN THE EXECUTION OF THE WORK TO WHICH IT RELATES WHICH HAS NOT BEEN REFERRED TO THEM AND THEIR APPROVAL OBTAINED. FOR THE PURPOSE OF CONSTRUCTION DO NOT SCALE FROM THIS DRAWING OR THE COMPUTER DIGITAL DATA, ONLY FIGURED DIMENSIONS ARE TO BE USED. IF IN DOUBT ASK.		LEGEND EXISTING CONSTRUCTION TO BE RETAINED EXISTING CONSTRUCTION TO BE REINSTATED PROPOSED CONSTRUCTION																							
		B RETAINED / REINSTATED ELEMENTS AS AGREED		02/02/16		MP/MPR		drawing title				PROPOSED BUILDING SECTION				StudioMarkRuthven architecture 1st Floor, 9 Leighton Place, London NW5 2QL 11 & 13 Patwell Street, Bruton BA10 0EQ T 020 7 485 0050									
		A PLANNING APPLICATION		11/11/15		MP/MPR																			
		- INFORMATION		11/09/15		MP/MPR																			
rev notes		date	by	checked	scale 1:100 @ A3 1:50 @ A1		date 11.06.15		project ref.		drawing no.		revision												
purpose of issue		PLANNING										* do not scale from this drawing.				drawn by MP		checked MR		NUT		NUT-P-200		B	
												* check all dimensions on site.													

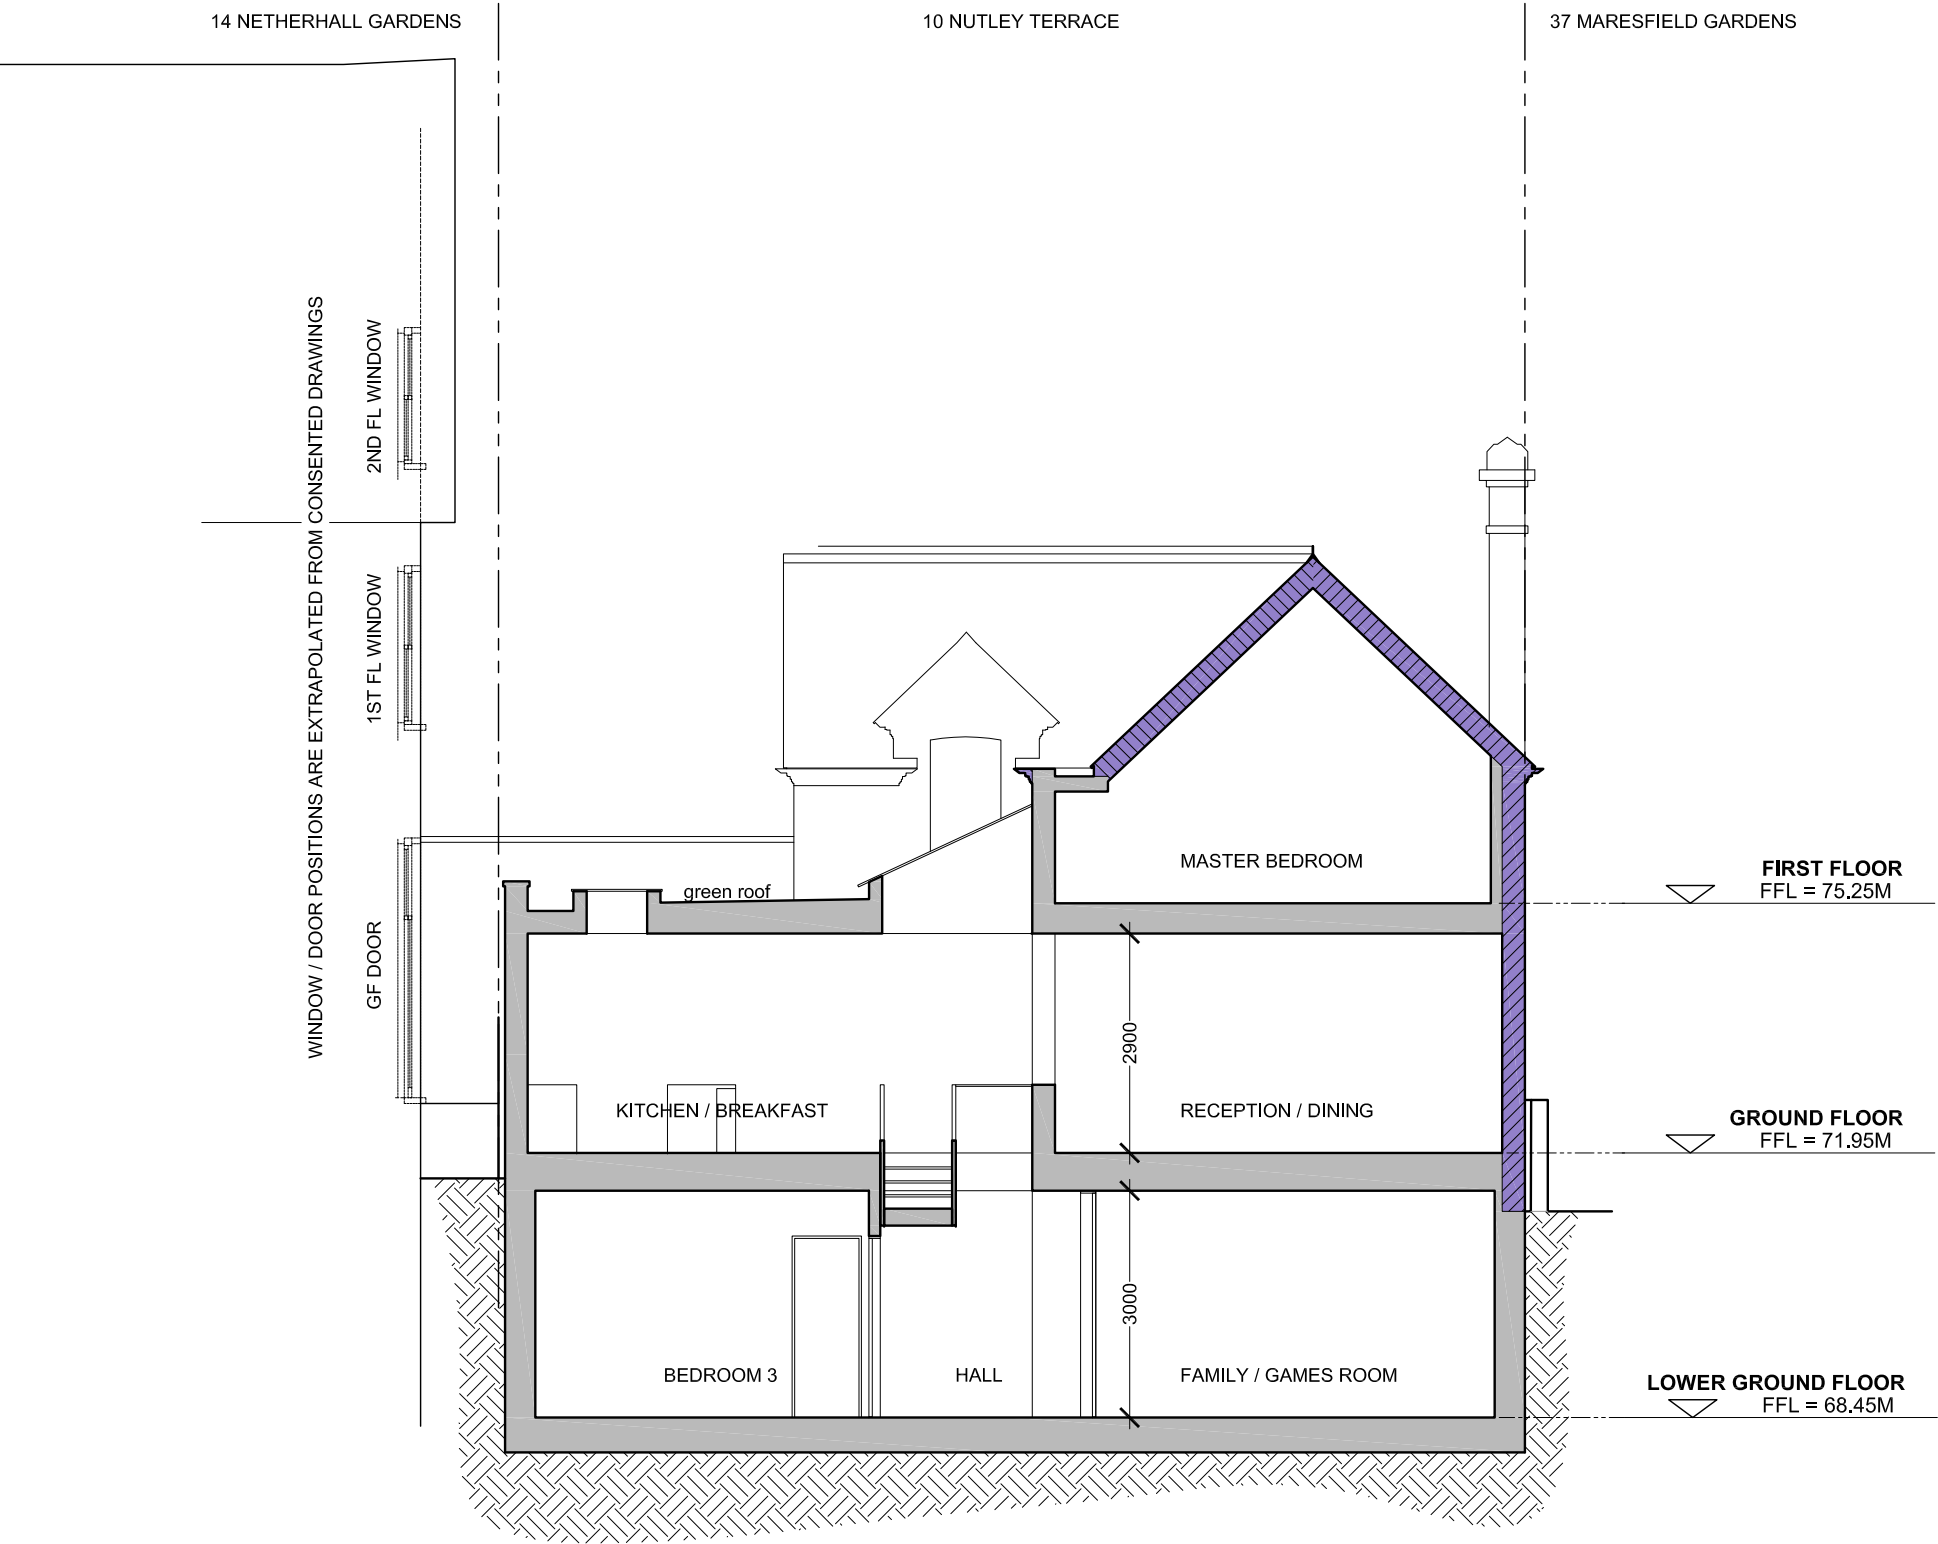



SCALE BAR 1:50 (IN METERS @ A1)
SCALE BAR 1:100 (IN METERS @ A3)

general notes THIS DRAWING IS COPYRIGHT OF STUDIO MARK RUTHVEN. THIS DRAWING MUST BE READ IN CONJUNCTION WITH THE DESIGNER'S RISK ASSESSMENT, SPECIFICATION AND ALL OTHER RELEVANT DOCUMENTATION AND DRAWINGS. STUDIO MARK RUTHVEN ACCEPT NO LIABILITY FOR ANY EXPENSE, LOSS OR DAMAGE OF WHATSOEVER NATURE AND HOWEVER ARISING FROM ANY VARIATION MADE TO THIS DRAWING OR IN THE EXECUTION OF THE WORK TO WHICH IT RELATES WHICH HAS NOT BEEN REFERRED TO THEM AND THEIR APPROVAL OBTAINED. FOR THE PURPOSE OF CONSTRUCTION DO NOT SCALE FROM THIS DRAWING OR THE COMPUTER DIGITAL DATA. ONLY FIGURED DIMENSIONS ARE TO BE USED. IF IN DOUBT ASK. purpose of issue PLANNING	notes LEGEND EXISTING CONSTRUCTION TO BE RETAINED EXISTING CONSTRUCTION TO BE REINSTATED PROPOSED CONSTRUCTION	C RETAINED / REINSTATED ELEMENTS AS AGREED B INFORMATION A INFORMATION - INFORMATION 02/02/16 11/11/15 XX/XX/15 11/09/15 MP/MR MP/MR MP/MR MP/MR rev notes date by checked * do not scale from this drawing. * check all dimensions on site. project name drawing title PROPOSED BUILDING SECTION scale 1:100 @ A3 1:50 @ A1 date 11.06.15 drawn by MP checked MR StudioMarkRuthven architecture 1st Floor, 9 Leighton Place, London NW5 2QL 11 & 13 Patwell Street, Bruton BA10 0EQ T 020 7 485 0050 project ref. drawing no. revision NUT NUT-P-201 C
--	--	--

 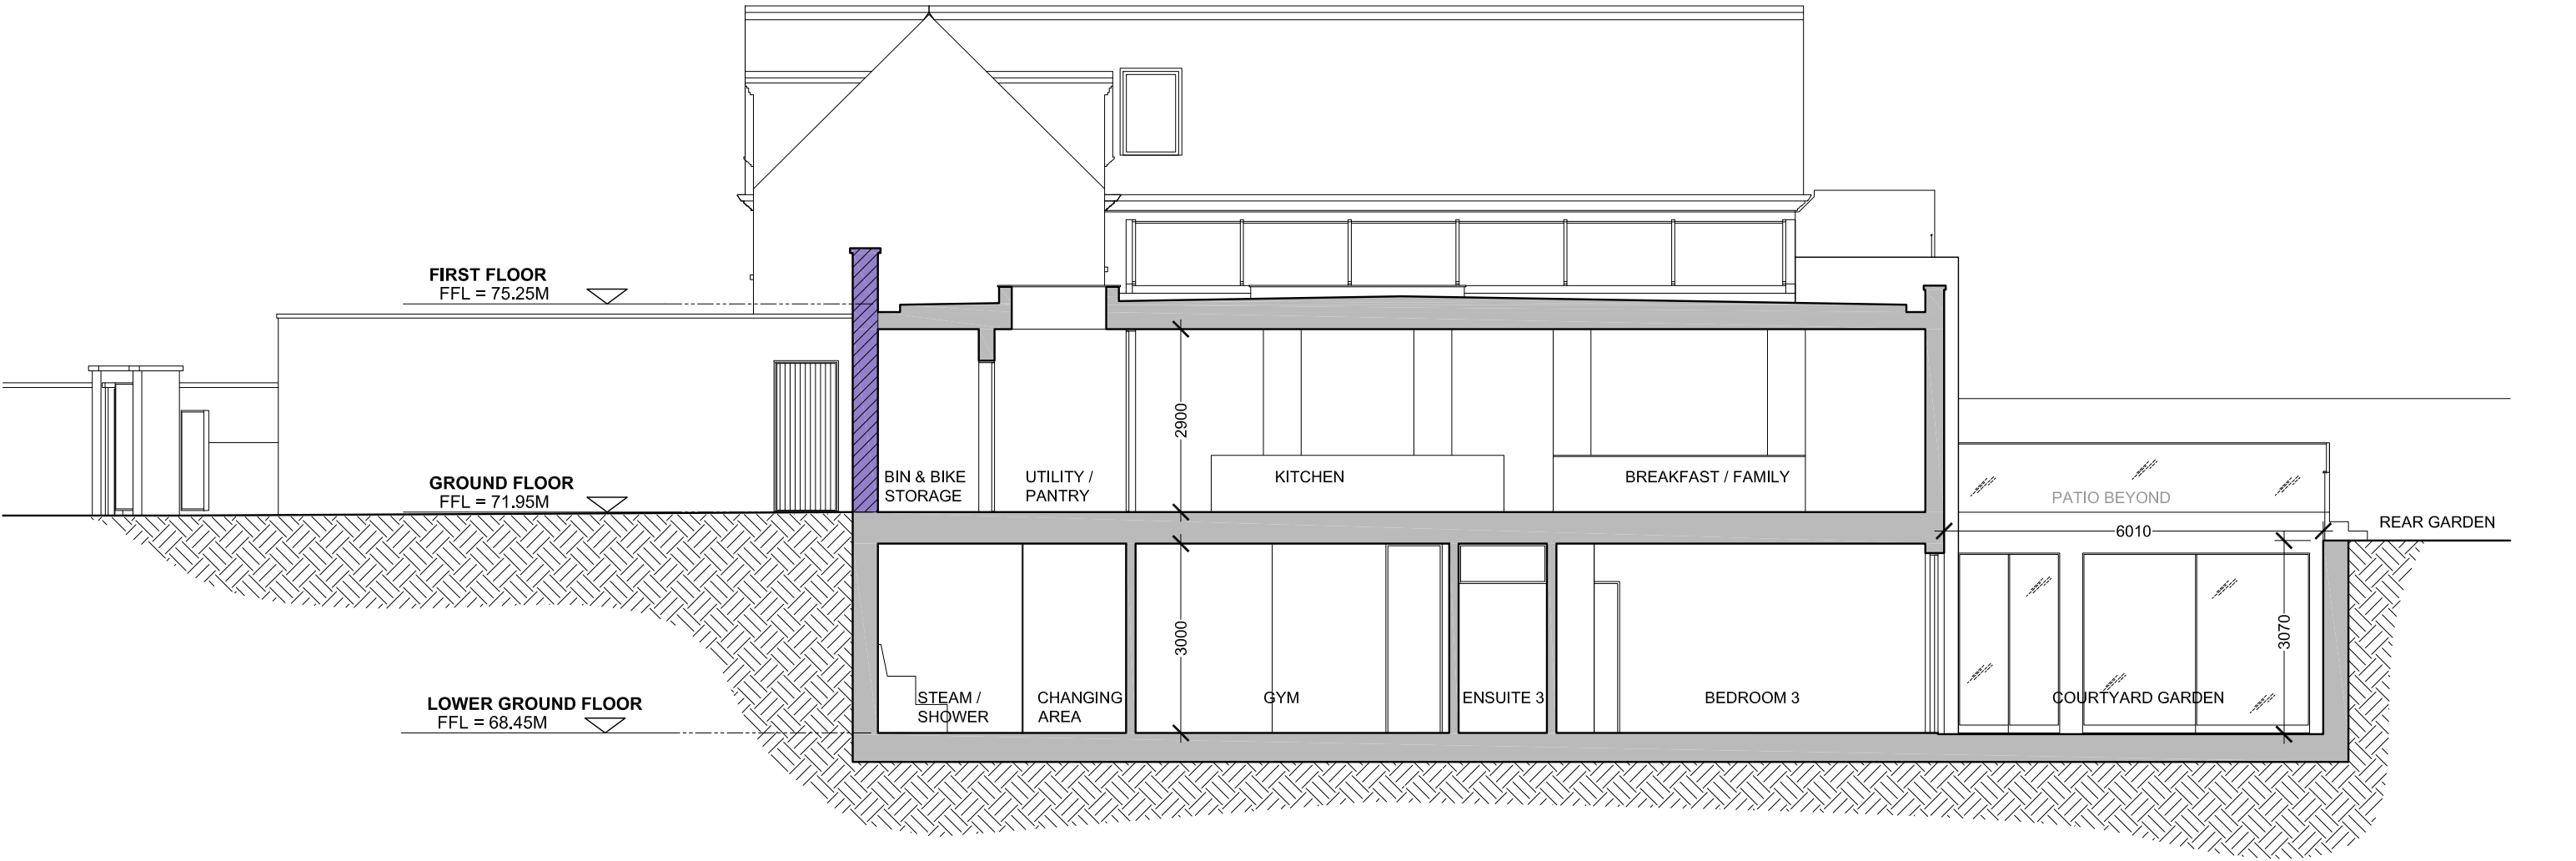


general notes THIS DRAWING IS COPYRIGHT OF STUDIO MARK RUTHVEN. THIS DRAWING MUST BE READ IN CONJUNCTION WITH THE DESIGNER'S RISK ASSESSMENT, SPECIFICATION AND ALL OTHER RELEVANT DOCUMENTATION AND DRAWINGS. STUDIO MARK RUTHVEN ACCEPT NO LIABILITY FOR ANY EXPENSE, LOSS OR DAMAGE OF WHATSOEVER NATURE AND HOWEVER ARISING FROM ANY VARIATION MADE TO THIS DRAWING OR IN THE EXECUTION OF THE WORK TO WHICH IT RELATES WHICH HAS NOT BEEN REFERRED TO THEM AND THEIR APPROVAL OBTAINED. FOR THE PURPOSE OF CONSTRUCTION DO NOT SCALE FROM THIS DRAWING OR THE COMPUTER DIGITAL DATA. ONLY FIGURED DIMENSIONS ARE TO BE USED. IF IN DOUBT ASK. purpose of issue PLANNING	notes LEGEND EXISTING CONSTRUCTION TO BE RETAINED EXISTING CONSTRUCTION TO BE REINSTATED PROPOSED CONSTRUCTION	A RETAINED / REINSTATED ELEMENTS AS AGREED 02/02/16 MP/MR - PLANNING APPLICATION 11/11/15 MP/MR rev notes date by checked * do not scale from this drawing. * check all dimensions on site. project name 10 NUTLEY TERRACE LONDON NW3 5SB drawing title PROPOSED BUILDING SECTION scale 1:100 @ A3 1:50 @ A1 date 11.06.15 drawn by MP checked MR StudioMarkRuthven architecture 1st Floor, 9 Leighton Place, London NW5 2QL 11 & 13 Patwell Street, Bruton BA10 0EQ T 020 7 485 0050 project ref. NUT drawing no. NUT-P-202 revision A
---	---	---

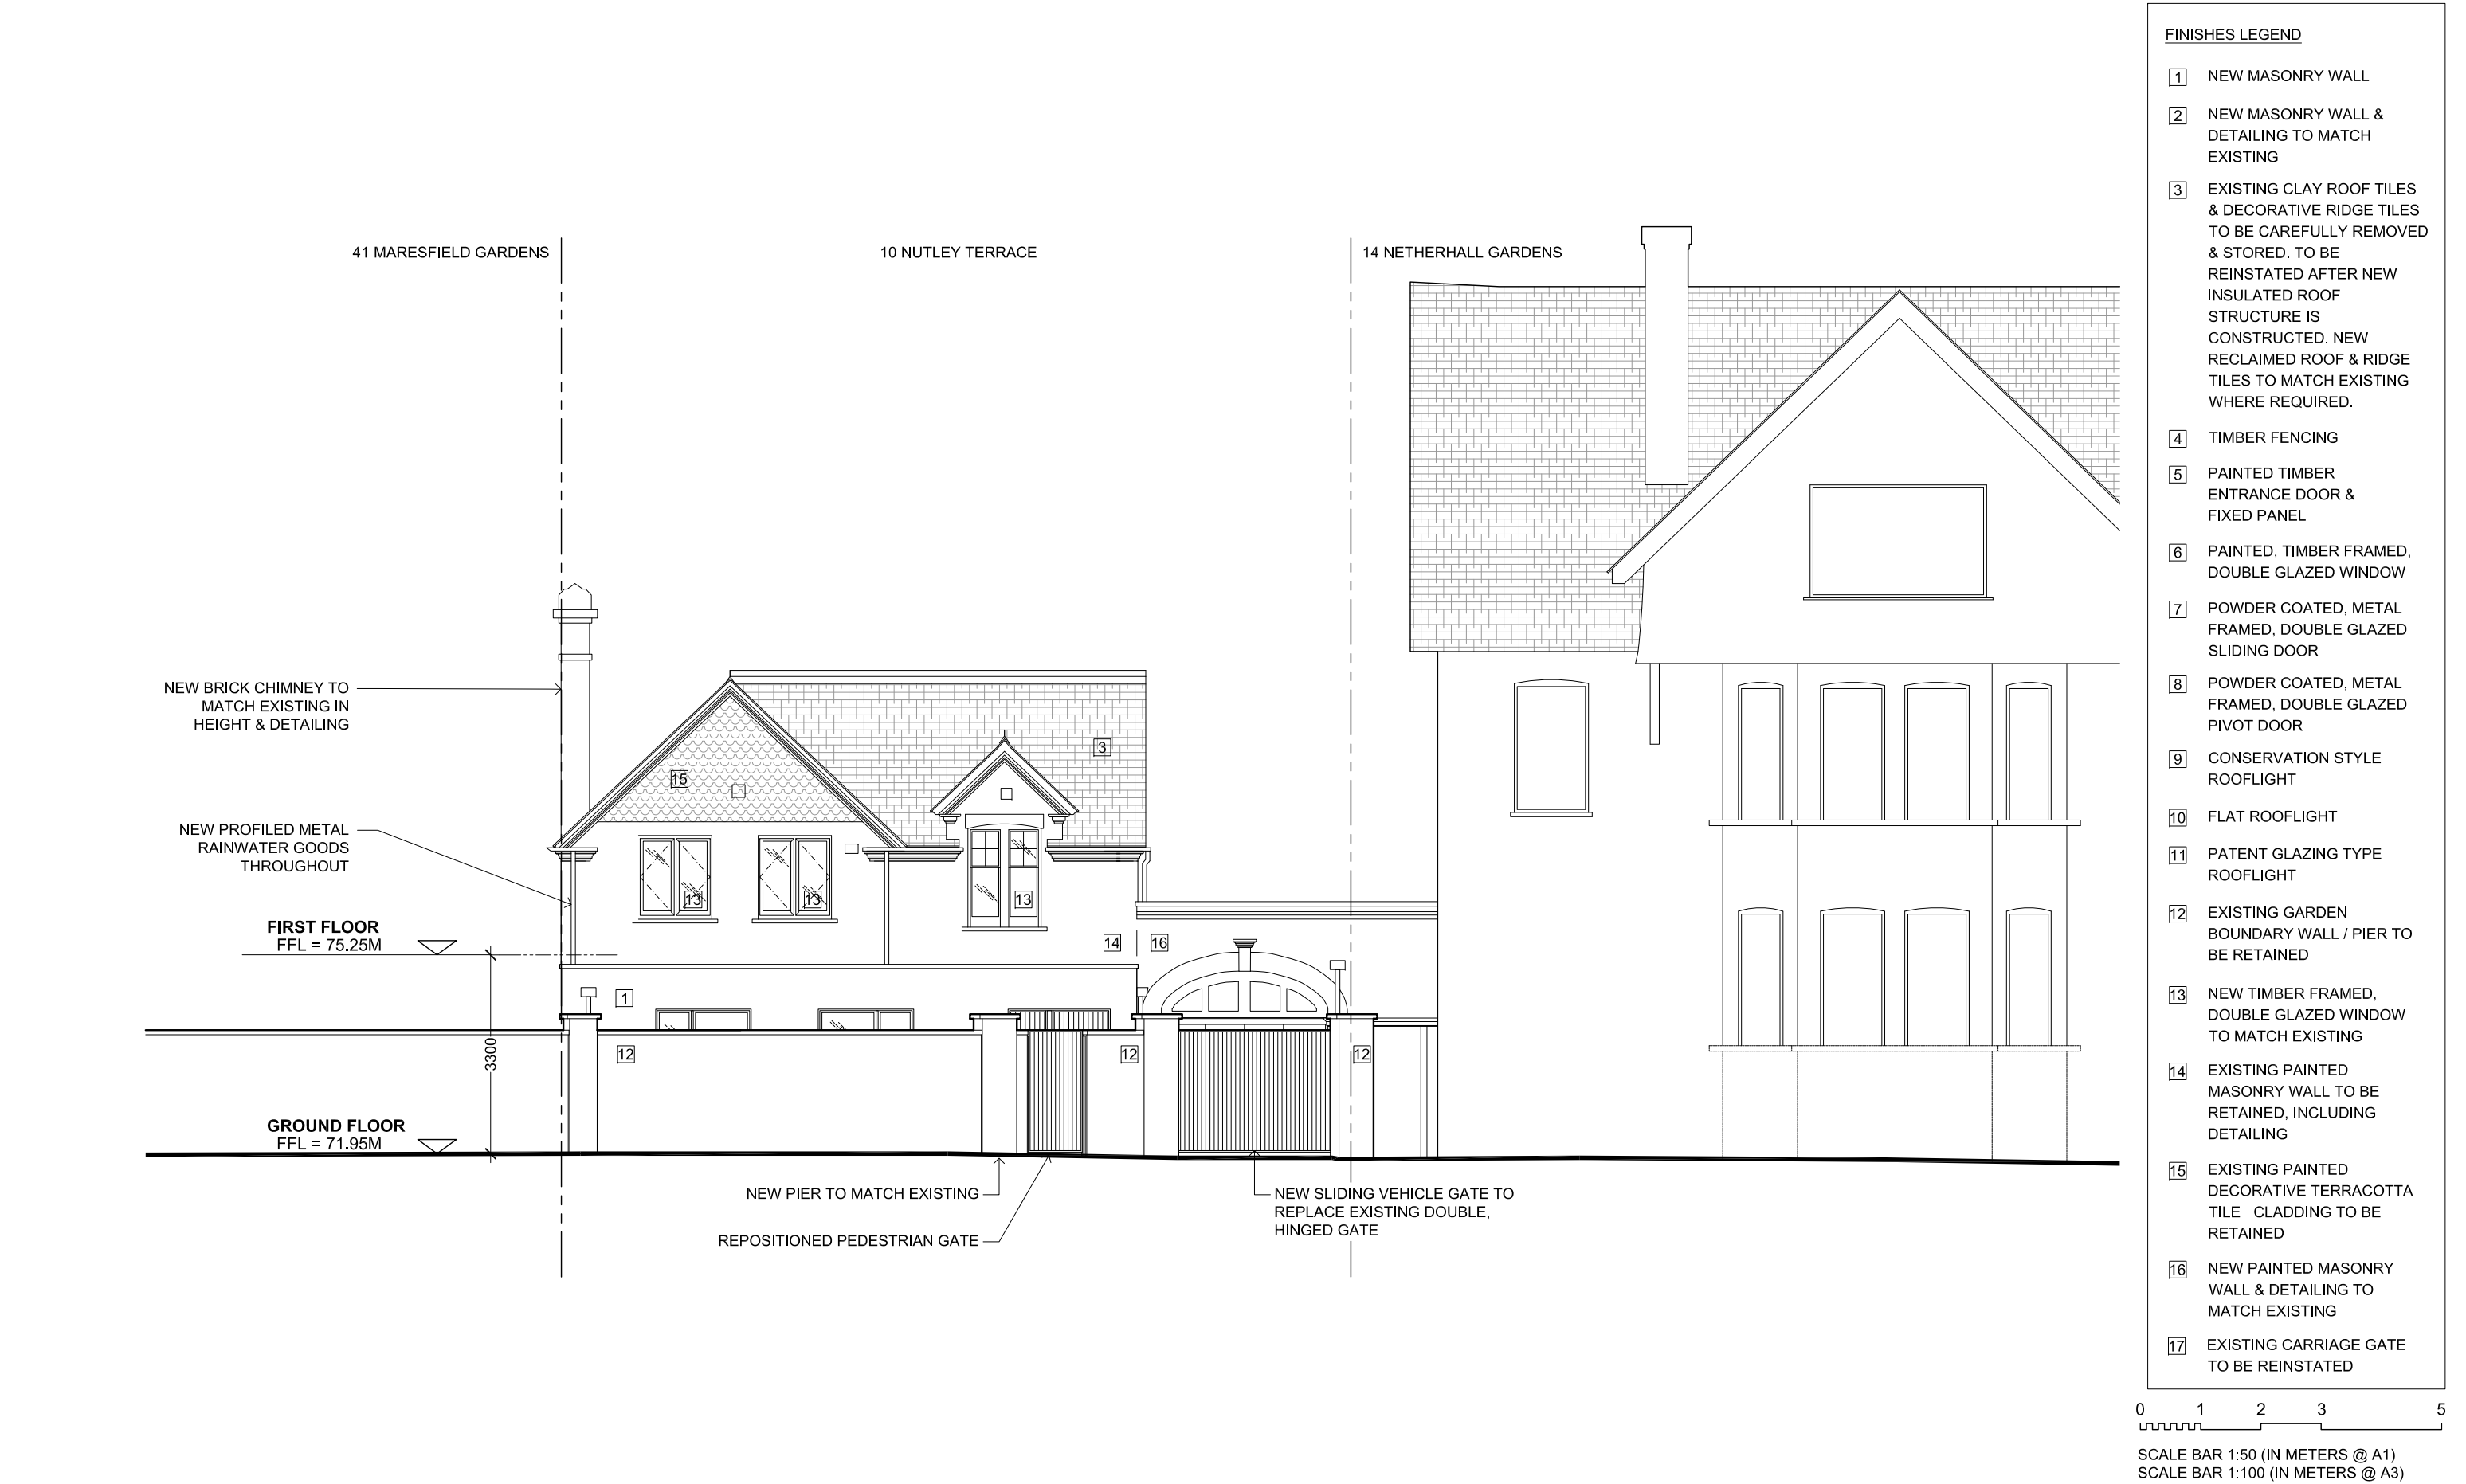

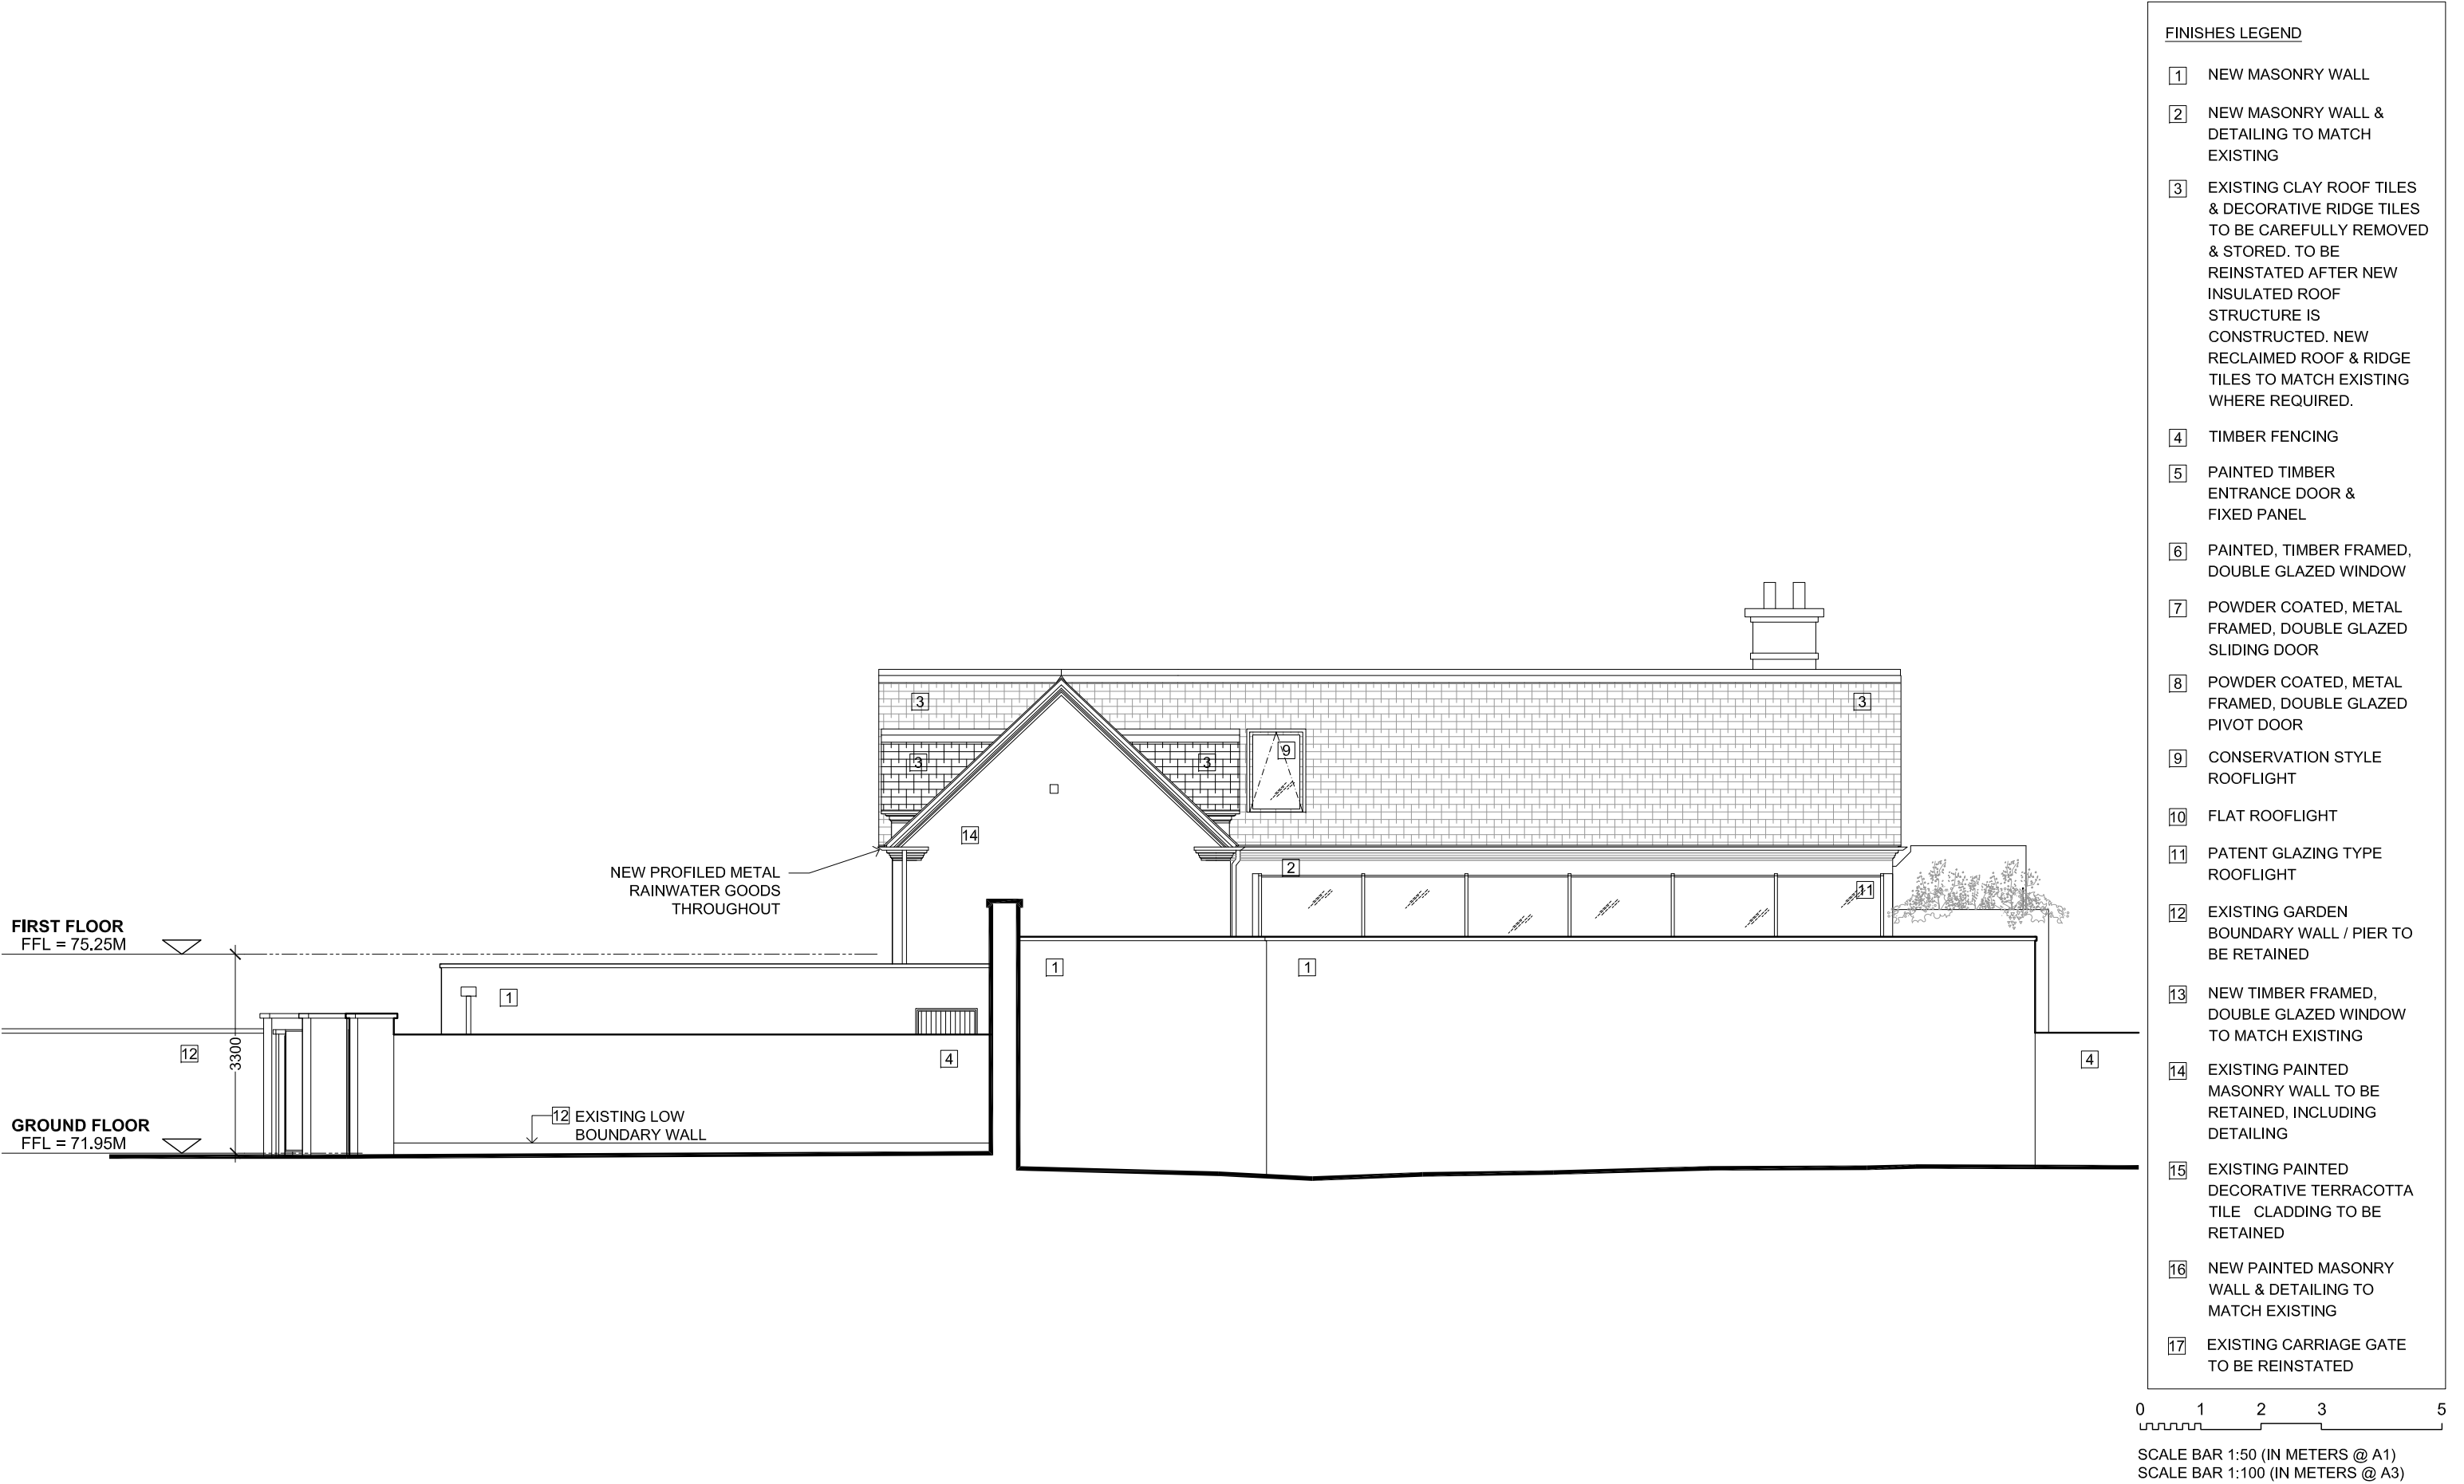

general notes		notes											
THIS DRAWING IS COPYRIGHT OF STUDIO MARK RUTHVEN. THIS DRAWING MUST BE READ IN CONJUNCTION WITH THE DESIGNER'S RISK ASSESSMENT, SPECIFICATION AND ALL OTHER RELEVANT DOCUMENTATION AND DRAWINGS. STUDIO MARK RUTHVEN ACCEPT NO LIABILITY FOR ANY EXPENSE, LOSS OR DAMAGE OF WHATSOEVER NATURE AND HOWEVER ARISING FROM ANY VARIATION MADE TO THIS DRAWING OR IN THE EXECUTION OF THE WORK TO WHICH IT RELATES WHICH HAS NOT BEEN REFERRED TO THEM AND THEIR APPROVAL OBTAINED. FOR THE PURPOSE OF CONSTRUCTION DO NOT SCALE FROM THIS DRAWING OR THE COMPUTER DIGITAL DATA , ONLY FIGURED DIMENSIONS ARE TO BE USED. IF IN DOUBT ASK.													
purpose of issue PLANNING													

C RETAINED / REINSTATED ELEMENTS AS AGREED 02/02/16 MP/MR B PLANNING APPLICATION 11/11/15 MP/MR A INFORMATION XX/XX/15 MP/MR - INFORMATION XX/XX/15 MP/MR					project name 10 NUTLEY TERRACE LONDON NW3 5SB					StudioMarkRuthven architecture 1st Floor, 9 Leighton Place, London NW5 2QL 11 & 13 Patwell Street, Bruton BA10 0EQ T 020 7 485 0050						
					drawing title PROPOSED SIDE / WEST ELEVATION											
					rev	notes	date	by	checked	scale	1:100 @ A3 1:50 @ A1	date	11.06.15	project ref.	drawing no.	revision
					* do not scale from this drawing. * check all dimensions on site.					drawn by MP		checked MR		NUT	NUT-P-301	C

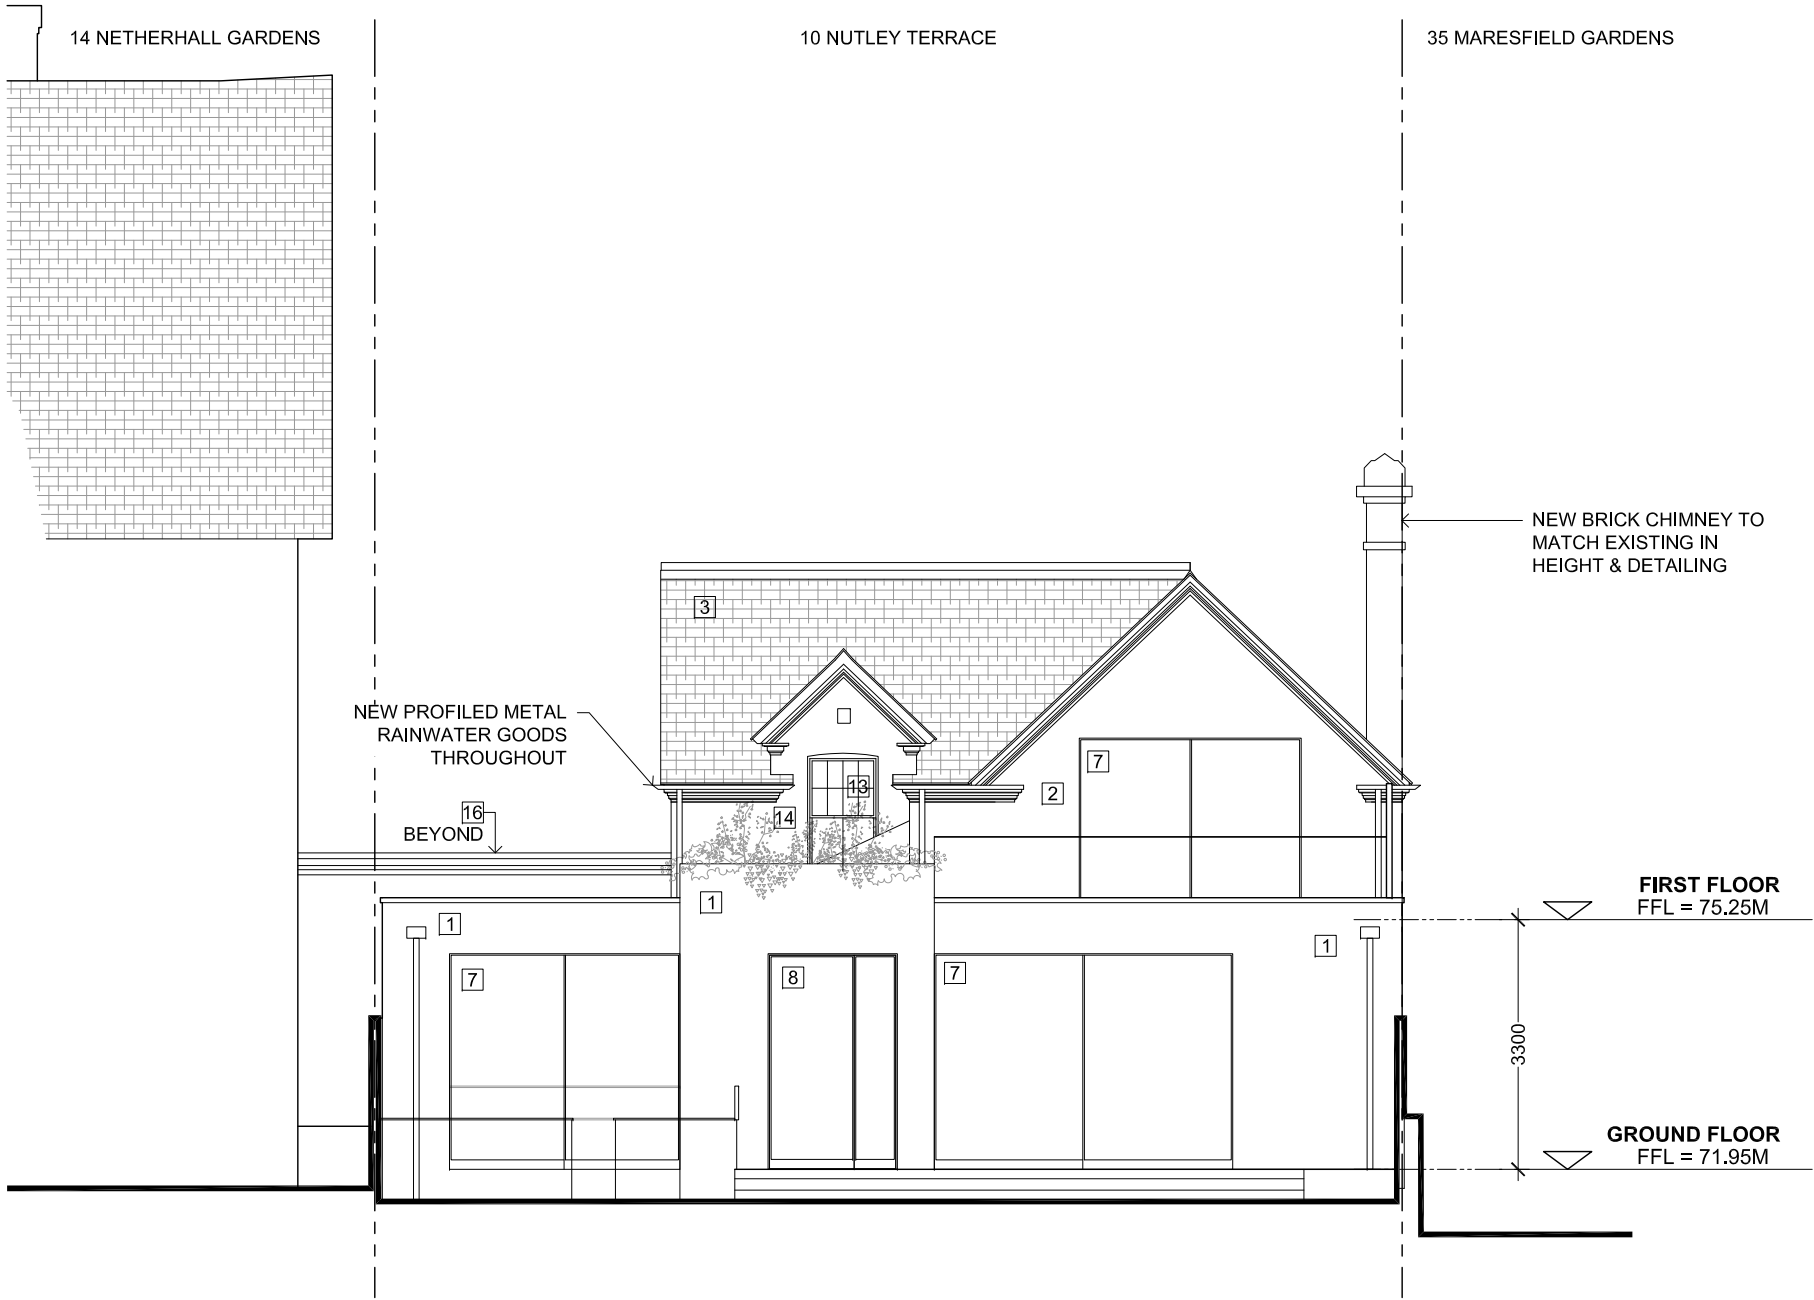


FINISHES LEGEND

- 1 NEW MASONRY WALL
- 2 NEW MASONRY WALL & DETAILING TO MATCH EXISTING
- 3 EXISTING CLAY ROOF TILES & DECORATIVE RIDGE TILES TO BE CAREFULLY REMOVED & STORED. TO BE REINSTATED AFTER NEW INSULATED ROOF STRUCTURE IS CONSTRUCTED. NEW RECLAIMED ROOF & RIDGE TILES TO MATCH EXISTING WHERE REQUIRED.
- 4 TIMBER FENCING
- 5 PAINTED TIMBER ENTRANCE DOOR & FIXED PANEL
- 6 PAINTED, TIMBER FRAMED, DOUBLE GLAZED WINDOW
- 7 POWDER COATED, METAL FRAMED, DOUBLE GLAZED SLIDING DOOR
- 8 POWDER COATED, METAL FRAMED, DOUBLE GLAZED PIVOT DOOR
- 9 CONSERVATION STYLE ROOFLIGHT
- 10 FLAT ROOFLIGHT
- 11 PATENT GLAZING TYPE ROOFLIGHT
- 12 EXISTING GARDEN BOUNDARY WALL / PIER TO BE RETAINED
- 13 NEW TIMBER FRAMED, DOUBLE GLAZED WINDOW TO MATCH EXISTING
- 14 EXISTING PAINTED MASONRY WALL TO BE RETAINED, INCLUDING DETAILING
- 15 EXISTING PAINTED DECORATIVE TERRACOTTA TILE CLADDING TO BE RETAINED
- 16 NEW PAINTED MASONRY WALL & DETAILING TO MATCH EXISTING
- 17 EXISTING CARRIAGE GATE TO BE REINSTATED




SCALE BAR 1:50 (IN METERS @ A1)
SCALE BAR 1:100 (IN METERS @ A3)


general notes THIS DRAWING IS COPYRIGHT OF STUDIO MARK RUTHVEN. THIS DRAWING MUST BE READ IN CONJUNCTION WITH THE DESIGNER'S RISK ASSESSMENT, SPECIFICATION AND ALL OTHER RELEVANT DOCUMENTATION AND DRAWINGS, STUDIO MARK RUTHVEN ACCEPT NO LIABILITY FOR ANY EXPENSE, LOSS OR DAMAGE OF WHATSOEVER NATURE AND HOWEVER ARISING FROM ANY VARIATION MADE TO THIS DRAWING OR IN THE EXECUTION OF THE WORK TO WHICH IT RELATES WHICH HAS NOT BEEN REFERRED TO THEM AND THEIR APPROVAL OBTAINED. FOR THE PURPOSE OF CONSTRUCTION DO NOT SCALE FROM THIS DRAWING OR THE COMPUTER DIGITAL DATA, ONLY FIGURED DIMENSIONS ARE TO BE USED. IF IN DOUBT ASK.		notes		project name 10 NUTLEY TERRACE LONDON NW3 5SB drawing title PROPOSED REAR / SOUTH ELEVATION				StudioMarkRuthven architecture 1st Floor, 9 Leighton Place, London NW5 2QL 11 & 13 Patwell Street, Bruton BA10 0EQ T 020 7 485 0050		
purpose of issue PLANNING				rev notes date by checked * do not scale from this drawing. * check all dimensions on site.		scale 1:100 @ A3 1:50 @ A1 date 11.06.15 drawn by MP checked MR		project ref. NUT	drawing no. NUT-P-302	revision C

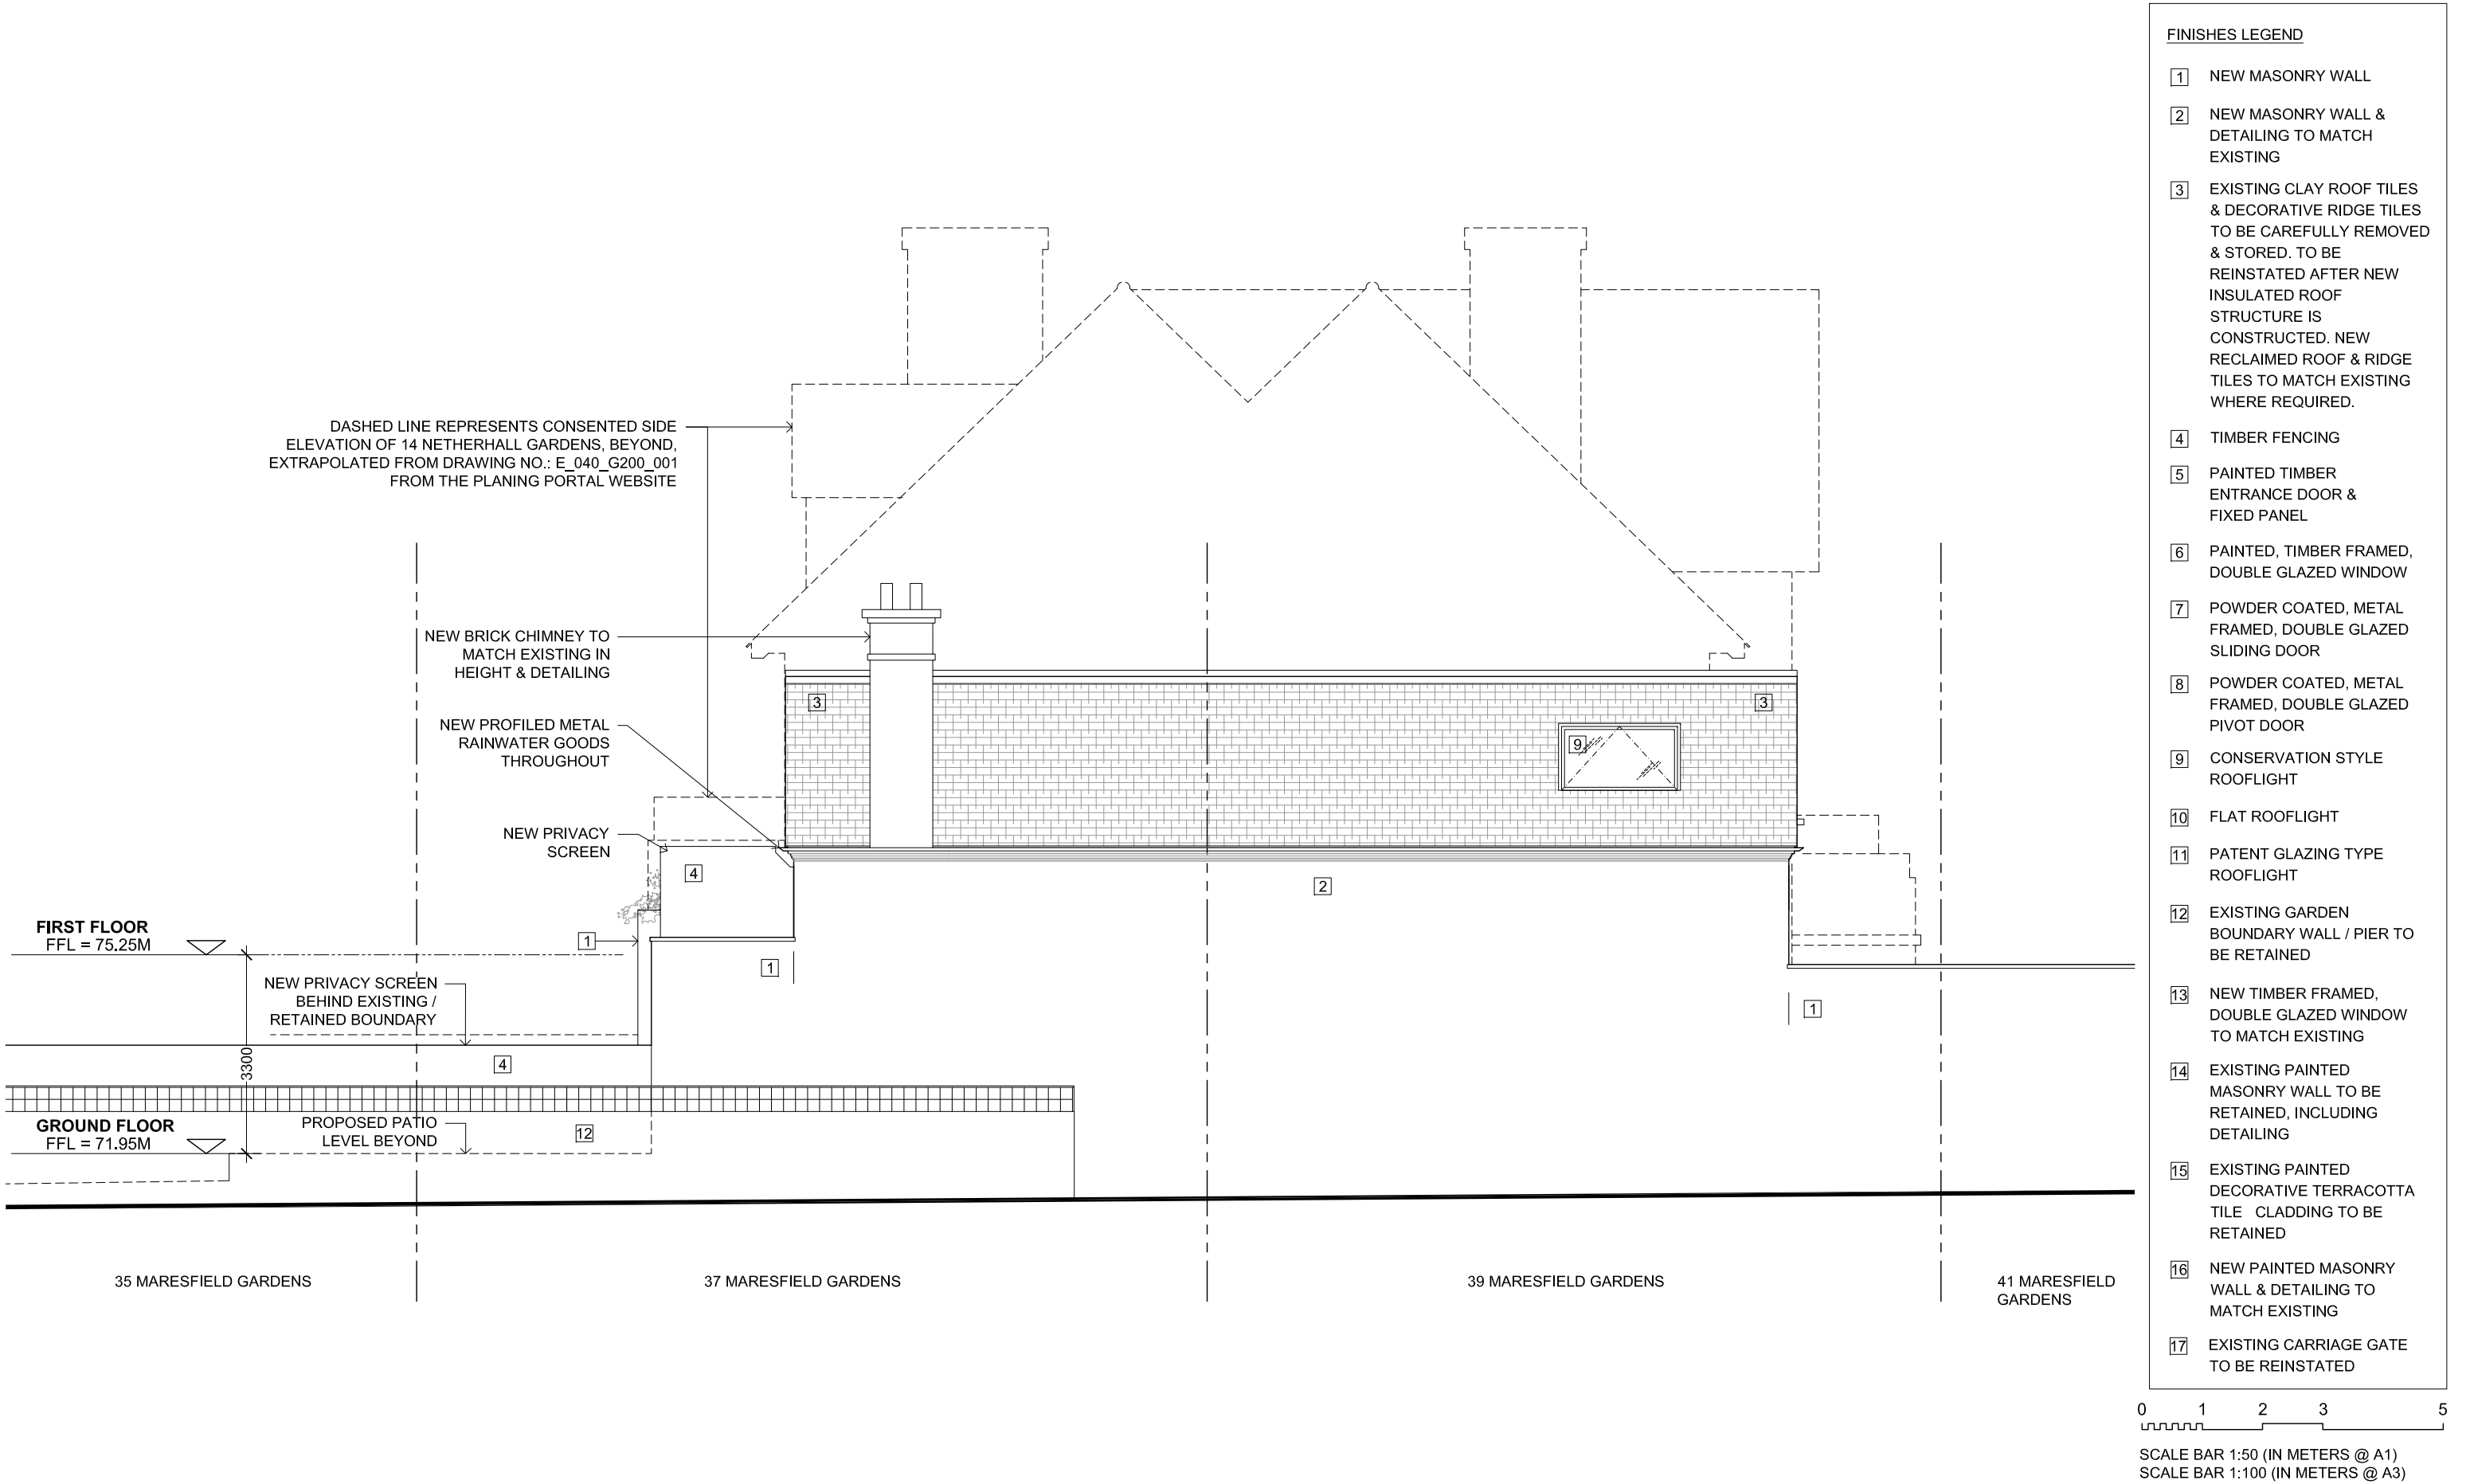


general notes		notes		project name 10 NUTLEY TERRACE LONDON NW3 5SB		drawing title PROPOSED SIDE / EAST ELEVATION		StudioMarkRuthven architecture 1st Floor, 9 Leighton Place, London NW5 2QL 11 & 13 Patwell Street, Bruton BA10 0EQ T 020 7 485 0050						
THIS DRAWING IS COPYRIGHT OF STUDIO MARK RUTHVEN. THIS DRAWING MUST BE READ IN CONJUNCTION WITH THE DESIGNER'S RISK ASSESSMENT, SPECIFICATION AND ALL OTHER RELEVANT DOCUMENTATION AND DRAWINGS. STUDIO MARK RUTHVEN ACCEPT NO LIABILITY FOR ANY EXPENSE, LOSS OR DAMAGE OF WHATSOEVER NATURE AND HOWEVER ARISING FROM ANY VARIATION MADE TO THIS DRAWING OR IN THE EXECUTION OF THE WORK TO WHICH IT RELATES WHICH HAS NOT BEEN REFERRED TO THEM AND THEIR APPROVAL OBTAINED.				B RETAINED / REINSTATED ELEMENTS AS AGREED		02/02/16	MP/MR							
FOR THE PURPOSE OF CONSTRUCTION DO NOT SCALE FROM THIS DRAWING OR THE COMPUTER DIGITAL DATA. ONLY FIGURED DIMENSIONS ARE TO BE USED.				A PLANNING APPLICATION - INFORMATION		11/11/15 XX/XX/15	MP/MR MP/MR							
IF IN DOUBT ASK.				rev		notes	date	by	checked	scale 1:100 @ A3 1:50 @ A1	date 11.06.15	project ref.	drawing no.	revision
purpose of issue												NUT	NUT-P-303	B
PLANNING														

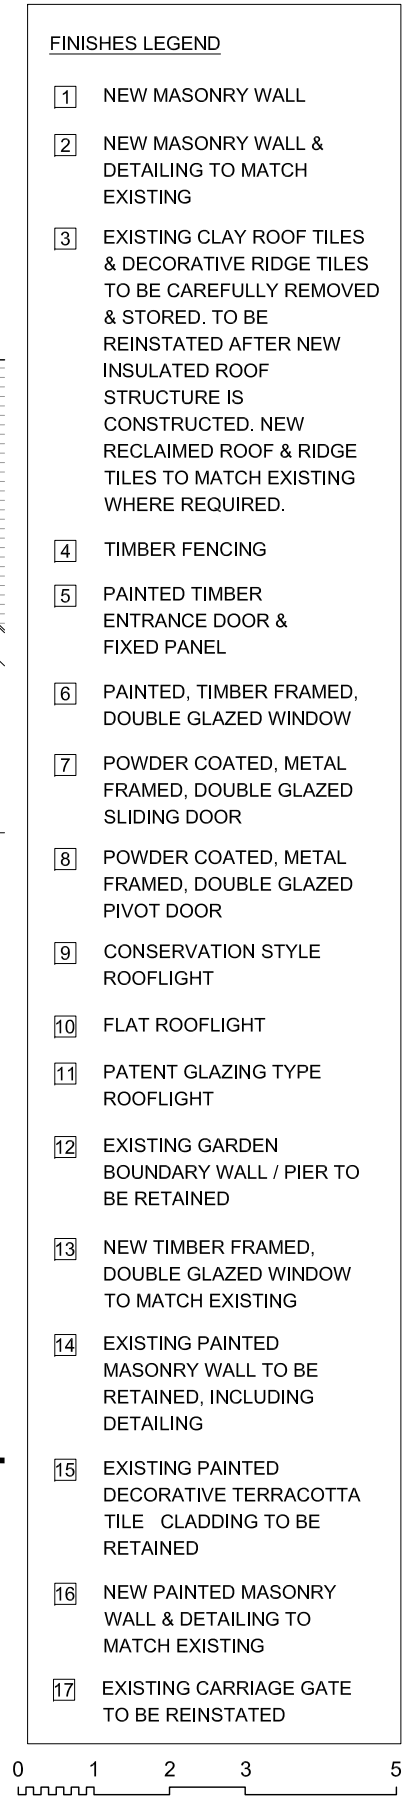



general notes										notes										project name 10 NUTLEY TERRACE LONDON NW3 5SB				drawing title PROPOSED FRONT / NORTH ELEVATION				StudioMarkRuthven architecture 1st Floor, 9 Leighton Place, London NW5 2QL 11 & 13 Patwell Street, Bruton BA10 0EQ T 020 7 485 0050											
THIS DRAWING IS COPYRIGHT OF STUDIO MARK RUTHVEN. THIS DRAWING MUST BE READ IN CONJUNCTION WITH THE DESIGNER'S RISK ASSESSMENT. SPECIFICATION AND ALL OTHER RELEVANT DOCUMENTATION AND DRAWINGS, STUDIO MARK RUTHVEN ACCEPT NO LIABILITY FOR ANY EXPENSE, LOSS OR DAMAGE OF WHATSOEVER NATURE AND HOWEVER ARISING FROM ANY VARIATION MADE TO THIS DRAWING OR IN THE EXECUTION OF THE WORK TO WHICH IT RELATES WHICH HAS NOT BEEN REFERRED TO THEM AND THEIR APPROVAL OBTAINED. FOR THE PURPOSE OF CONSTRUCTION DO NOT SCALE FROM THIS DRAWING OR THE COMPUTER DIGITAL DATA, ONLY FIGURED DIMENSIONS ARE TO BE USED. IF IN DOUBT ASK.																				A RETAINED / REINSTATED ELEMENTS AS AGREED02/02/16MP/MR																			
																				- PLANNING APPLICATION11/11/15MP/MR																			
purpose of issue																				revnotesdatebychecked				scale1:100 @ A3 1:50 @ A1date11.06.15				project ref.				drawing no.				revision			
PLANNING																				* do not scale from this drawing. * check all dimensions on site.				drawn byMPcheckedMR				NUT				NUT-P-304				A			

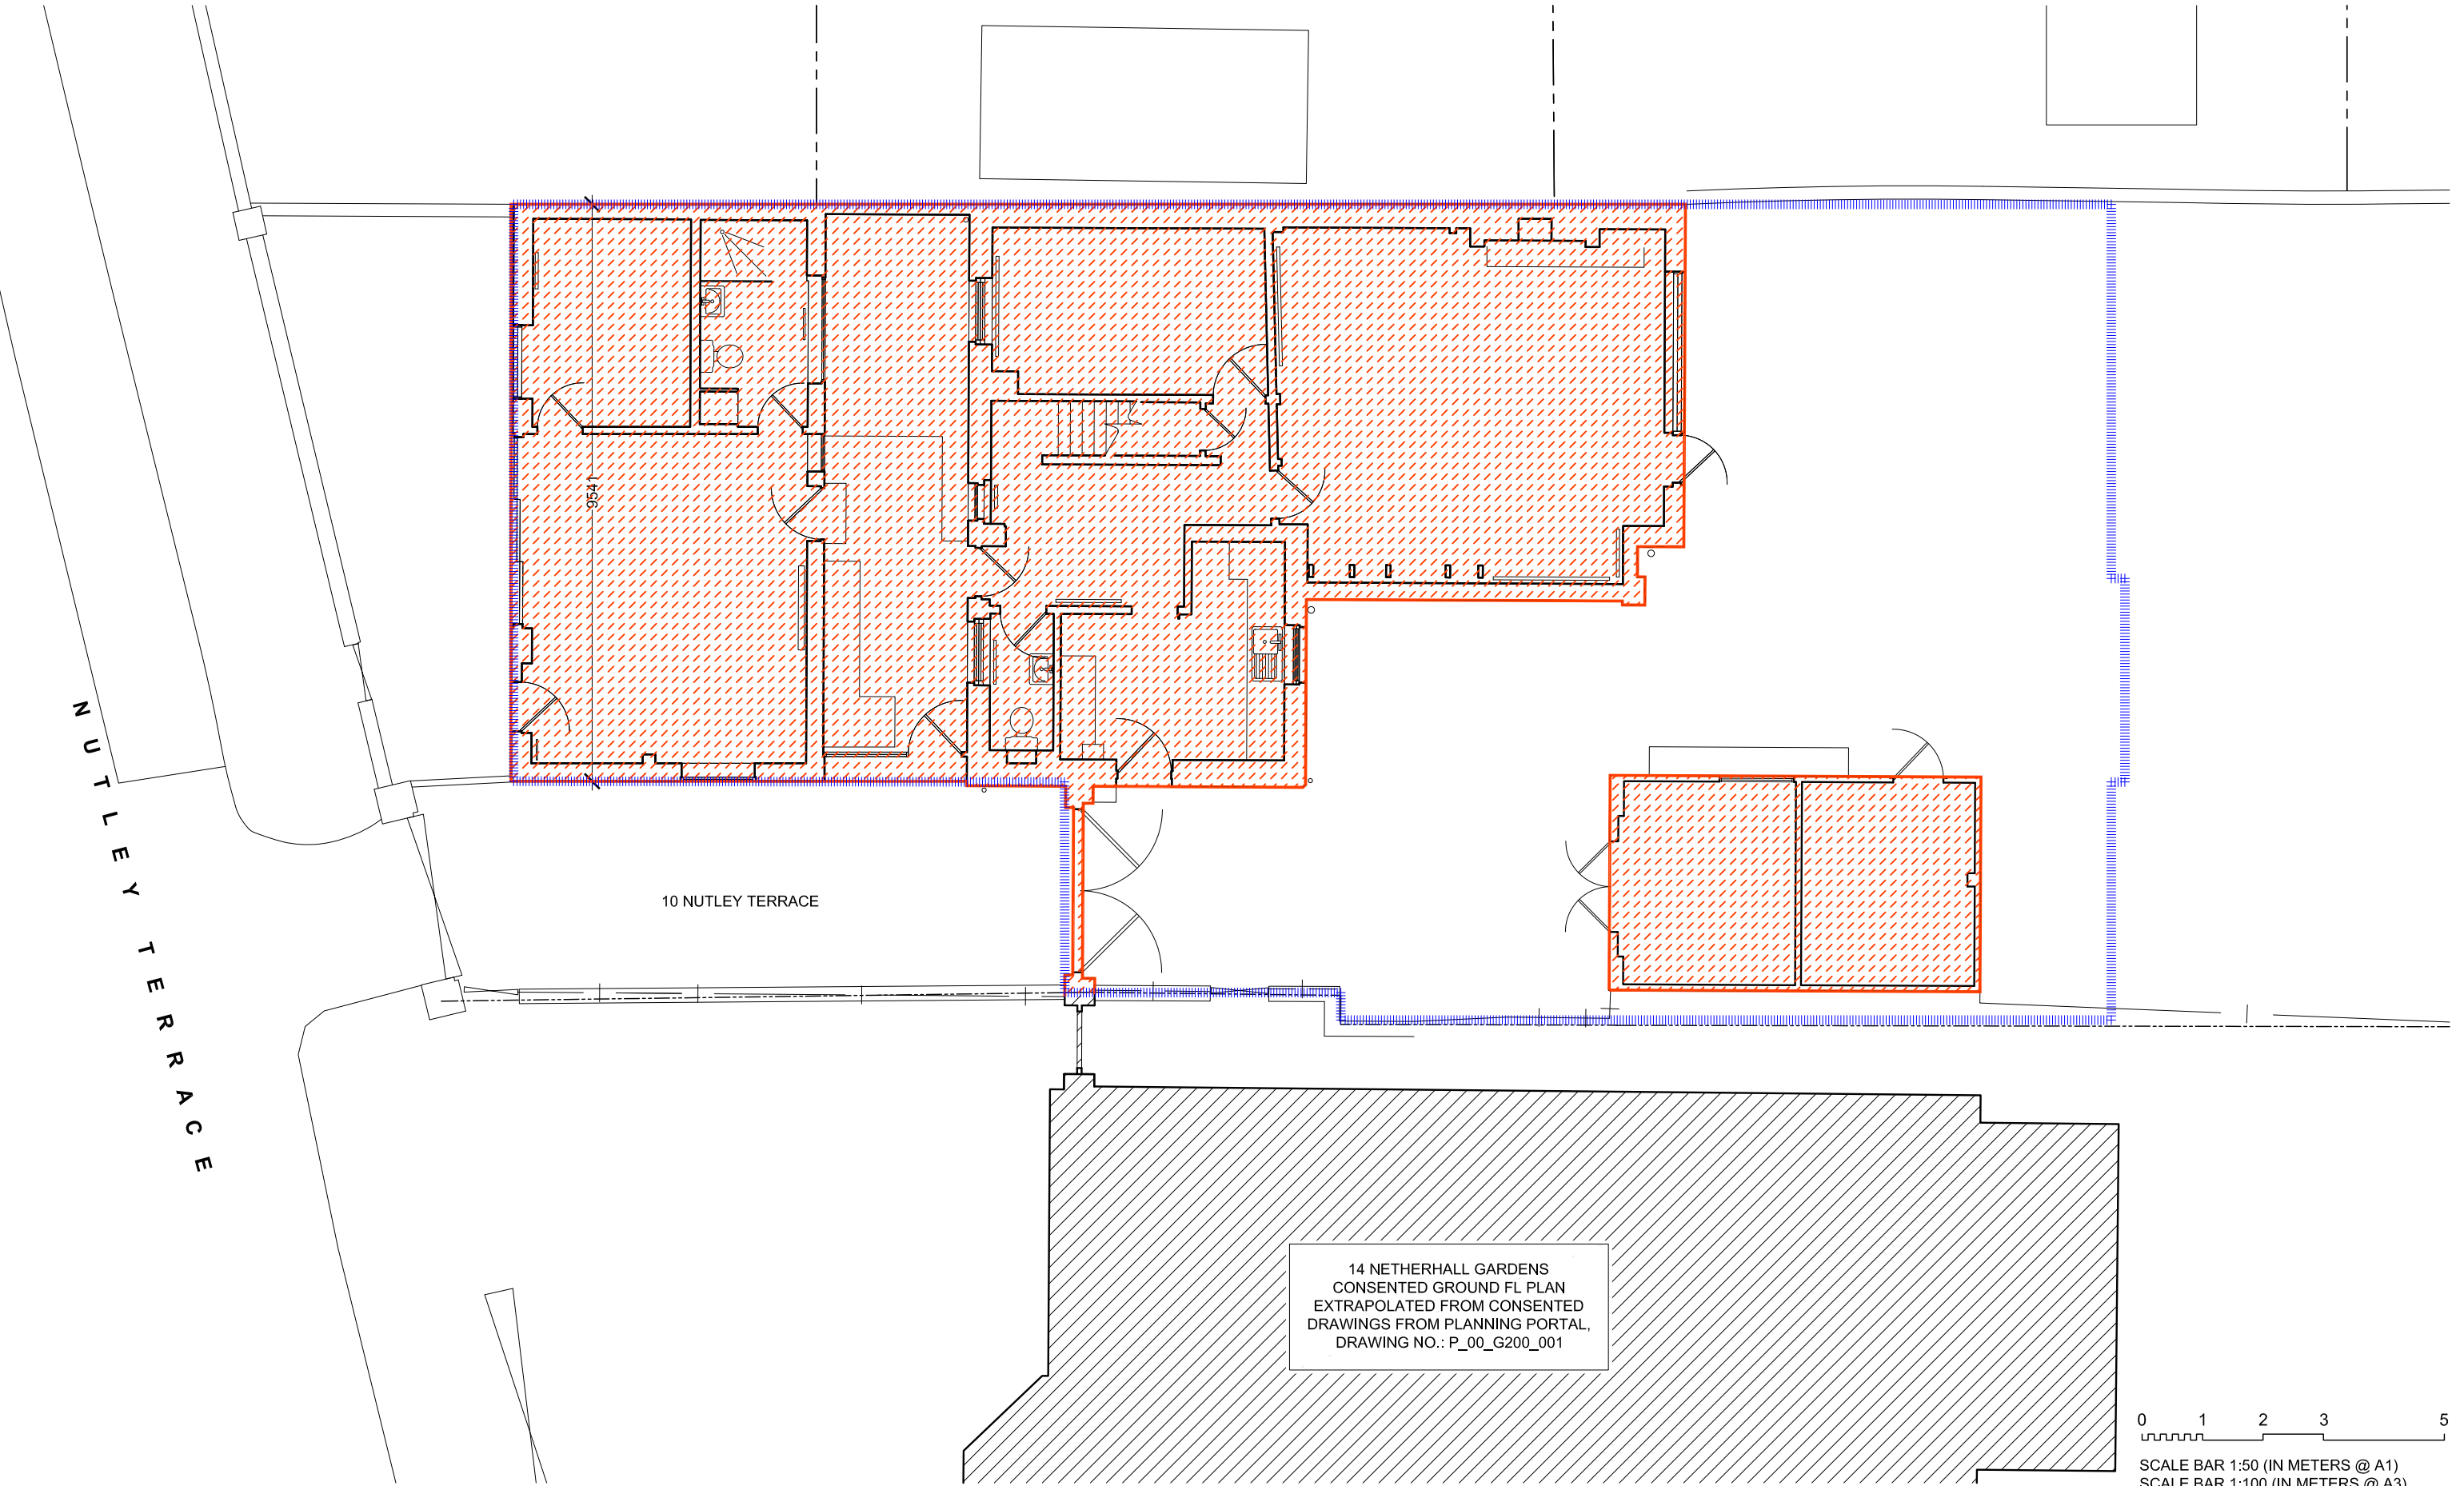


general notes THIS DRAWING IS COPYRIGHT OF STUDIO MARK RUTHVEN. THIS DRAWING MUST BE READ IN CONJUNCTION WITH THE DESIGNER'S RISK ASSESSMENT. SPECIFICATION AND ALL OTHER RELEVANT DOCUMENTATION AND DRAWINGS, STUDIO MARK RUTHVEN ACCEPT NO LIABILITY FOR ANY EXPENSE, LOSS OR DAMAGE OF WHATSOEVER NATURE AND HOWEVER ARISING FROM ANY VARIATION MADE TO THIS DRAWING OR IN THE EXECUTION OF THE WORK TO WHICH IT RELATES WHICH HAS NOT BEEN REFERRED TO THEM AND THEIR APPROVAL OBTAINED. FOR THE PURPOSE OF CONSTRUCTION DO NOT SCALE FROM THIS DRAWING OR THE COMPUTER DIGITAL DATA, ONLY FIGURED DIMENSIONS ARE TO BE USED. IF IN DOUBT ASK. purpose of issue PLANNING	notes	LEGEND EXISTING BUILDING ELEMENTS TO BE DEMOLISHED OUTLINE OF PROPOSED DEVELOPMENT	<table><tr><td colspan="2"></td><td colspan="2"></td><td colspan="2"></td><td colspan="2">project name</td><td colspan="2">10 NUTLEY TERRACE LONDON NW3 5SB</td><td colspan="2">StudioMarkRuthven architecture</td></tr><tr><td colspan="2"></td><td colspan="2"></td><td colspan="2"></td><td colspan="2">drawing title</td><td colspan="2">GF DEMOLITION PLAN & OUTLINE OF PROPOSAL AT GF LEVEL</td><td colspan="2">1st Floor, 9 Leighton Place, London NW5 2QL 11 & 13 Patwell Street, Bruton BA10 0EQ T 020 7 485 0050</td></tr><tr><td>A</td><td>RETAINED ELEMENTS AS AGREED</td><td>02/02/16</td><td>MP/MR</td><td colspan="2"></td><td colspan="2"></td><td colspan="2"></td><td colspan="2">project ref.</td></tr><tr><td>-</td><td>PLANNING APPLICATION</td><td>11/11/15</td><td>MP/MR</td><td colspan="2"></td><td colspan="2"></td><td colspan="2"></td><td colspan="2">drawing no.</td></tr><tr><td>rev</td><td>notes</td><td>date</td><td>by</td><td>checked</td><td colspan="2">scale: 1:100 @ A3 1:50 @ A1</td><td>date</td><td>11.06.15</td><td colspan="2">revision</td></tr><tr><td colspan="5">* do not scale from this drawing. * check all dimensions on site.</td><td colspan="2">drawn by .</td><td colspan="2">checked .</td><td colspan="2">NUT</td></tr><tr><td colspan="5"></td><td colspan="2"></td><td colspan="2"></td><td colspan="2">NUT-X-151</td></tr><tr><td colspan="5"></td><td colspan="2"></td><td colspan="2"></td><td colspan="2">A</td></tr></table>							project name		10 NUTLEY TERRACE LONDON NW3 5SB		StudioMarkRuthven architecture								drawing title		GF DEMOLITION PLAN & OUTLINE OF PROPOSAL AT GF LEVEL		1st Floor, 9 Leighton Place, London NW5 2QL 11 & 13 Patwell Street, Bruton BA10 0EQ T 020 7 485 0050		A	RETAINED ELEMENTS AS AGREED	02/02/16	MP/MR							project ref.		-	PLANNING APPLICATION	11/11/15	MP/MR							drawing no.		rev	notes	date	by	checked	scale: 1:100 @ A3 1:50 @ A1		date	11.06.15	revision		* do not scale from this drawing. * check all dimensions on site.					drawn by .		checked .		NUT											NUT-X-151											A	
						project name		10 NUTLEY TERRACE LONDON NW3 5SB		StudioMarkRuthven architecture	
						drawing title		GF DEMOLITION PLAN & OUTLINE OF PROPOSAL AT GF LEVEL		1st Floor, 9 Leighton Place, London NW5 2QL 11 & 13 Patwell Street, Bruton BA10 0EQ T 020 7 485 0050	
A	RETAINED ELEMENTS AS AGREED	02/02/16	MP/MR							project ref.	
-	PLANNING APPLICATION	11/11/15	MP/MR							drawing no.	
rev	notes	date	by	checked	scale: 1:100 @ A3 1:50 @ A1		date	11.06.15	revision	
* do not scale from this drawing. * check all dimensions on site.					drawn by .		checked .		NUT	
									NUT-X-151	
									A	

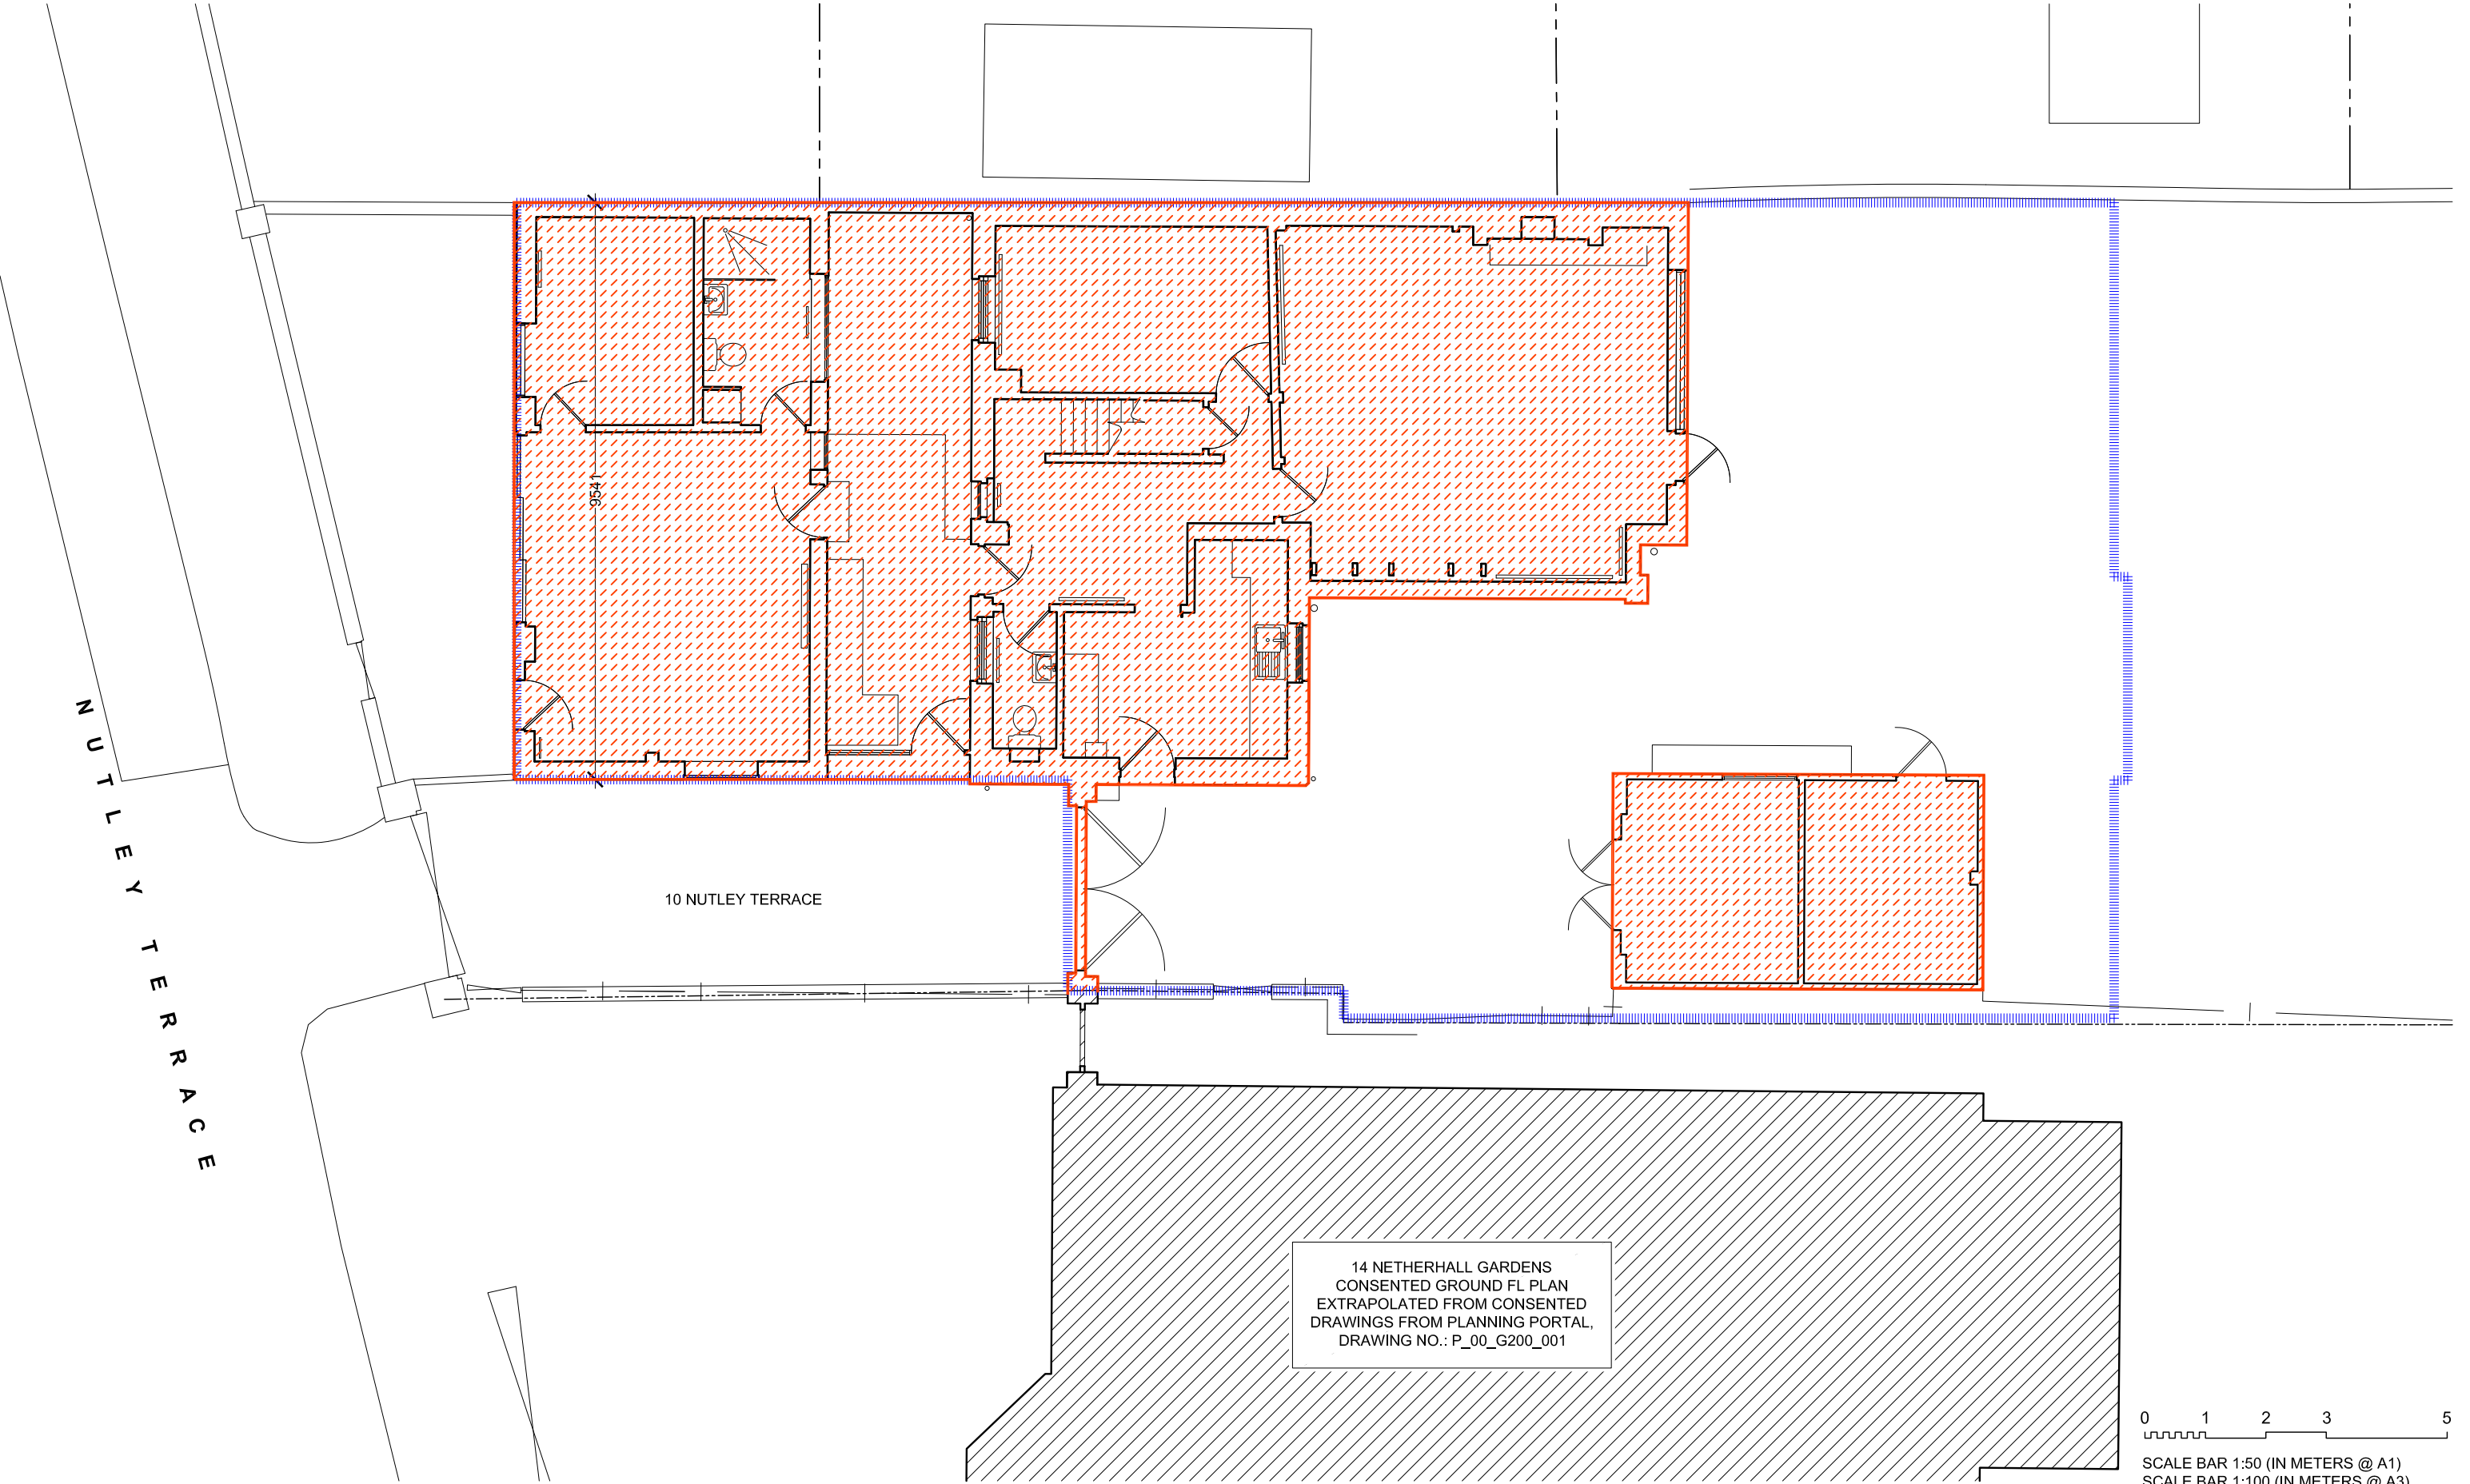

 
general notes THIS DRAWING IS COPYRIGHT OF STUDIO MARK RUTHVEN. THIS DRAWING MUST BE READ IN CONJUNCTION WITH THE DESIGNER'S RISK ASSESSMENT, SPECIFICATION AND ALL OTHER RELEVANT DOCUMENTATION AND DRAWINGS. STUDIO MARK RUTHVEN ACCEPT NO LIABILITY FOR ANY EXPENSE, LOSS OR DAMAGE OF WHATSOEVER NATURE AND HOWEVER ARISING FROM ANY VARIATION MADE TO THIS DRAWING OR IN THE EXECUTION OF THE WORK TO WHICH IT RELATES WHICH HAS NOT BEEN REFERRED TO THEM AND THEIR APPROVAL OBTAINED. FOR THE PURPOSE OF CONSTRUCTION DO NOT SCALE FROM THIS DRAWING OR THE COMPUTER DIGITAL DATA. ONLY FIGURED DIMENSIONS ARE TO BE USED. IF IN DOUBT ASK.	notes 	LEGEND  EXISTING BUILDING ELEMENTS TO BE DEMOLISHED  OUTLINE OF PROPOSED DEVELOPMENT	- PLANNING APPLICATION11/11/15MP/MR					project name 10 NUTLEY TERRACE LONDON NW3 5SB		StudioMarkRuthven architecture 92 Prince of Wales Road Kentish Town London NW5 3NE T 020 7 485 0050 F 020 7 485 0030		
			revnotesdatebychecked					drawing title GF DEMOLITION PLAN & OUTLINE OF PROPOSAL AT GF LEVEL				
			* do not scale from this drawing. * check all dimensions on site.					scale 1:100 @ A3 1:50 @ A1date11.06.15		project ref. NUT	drawing no. NUT-X-151	revision -
			purpose of issue PLANNING					drawn by. checked.				

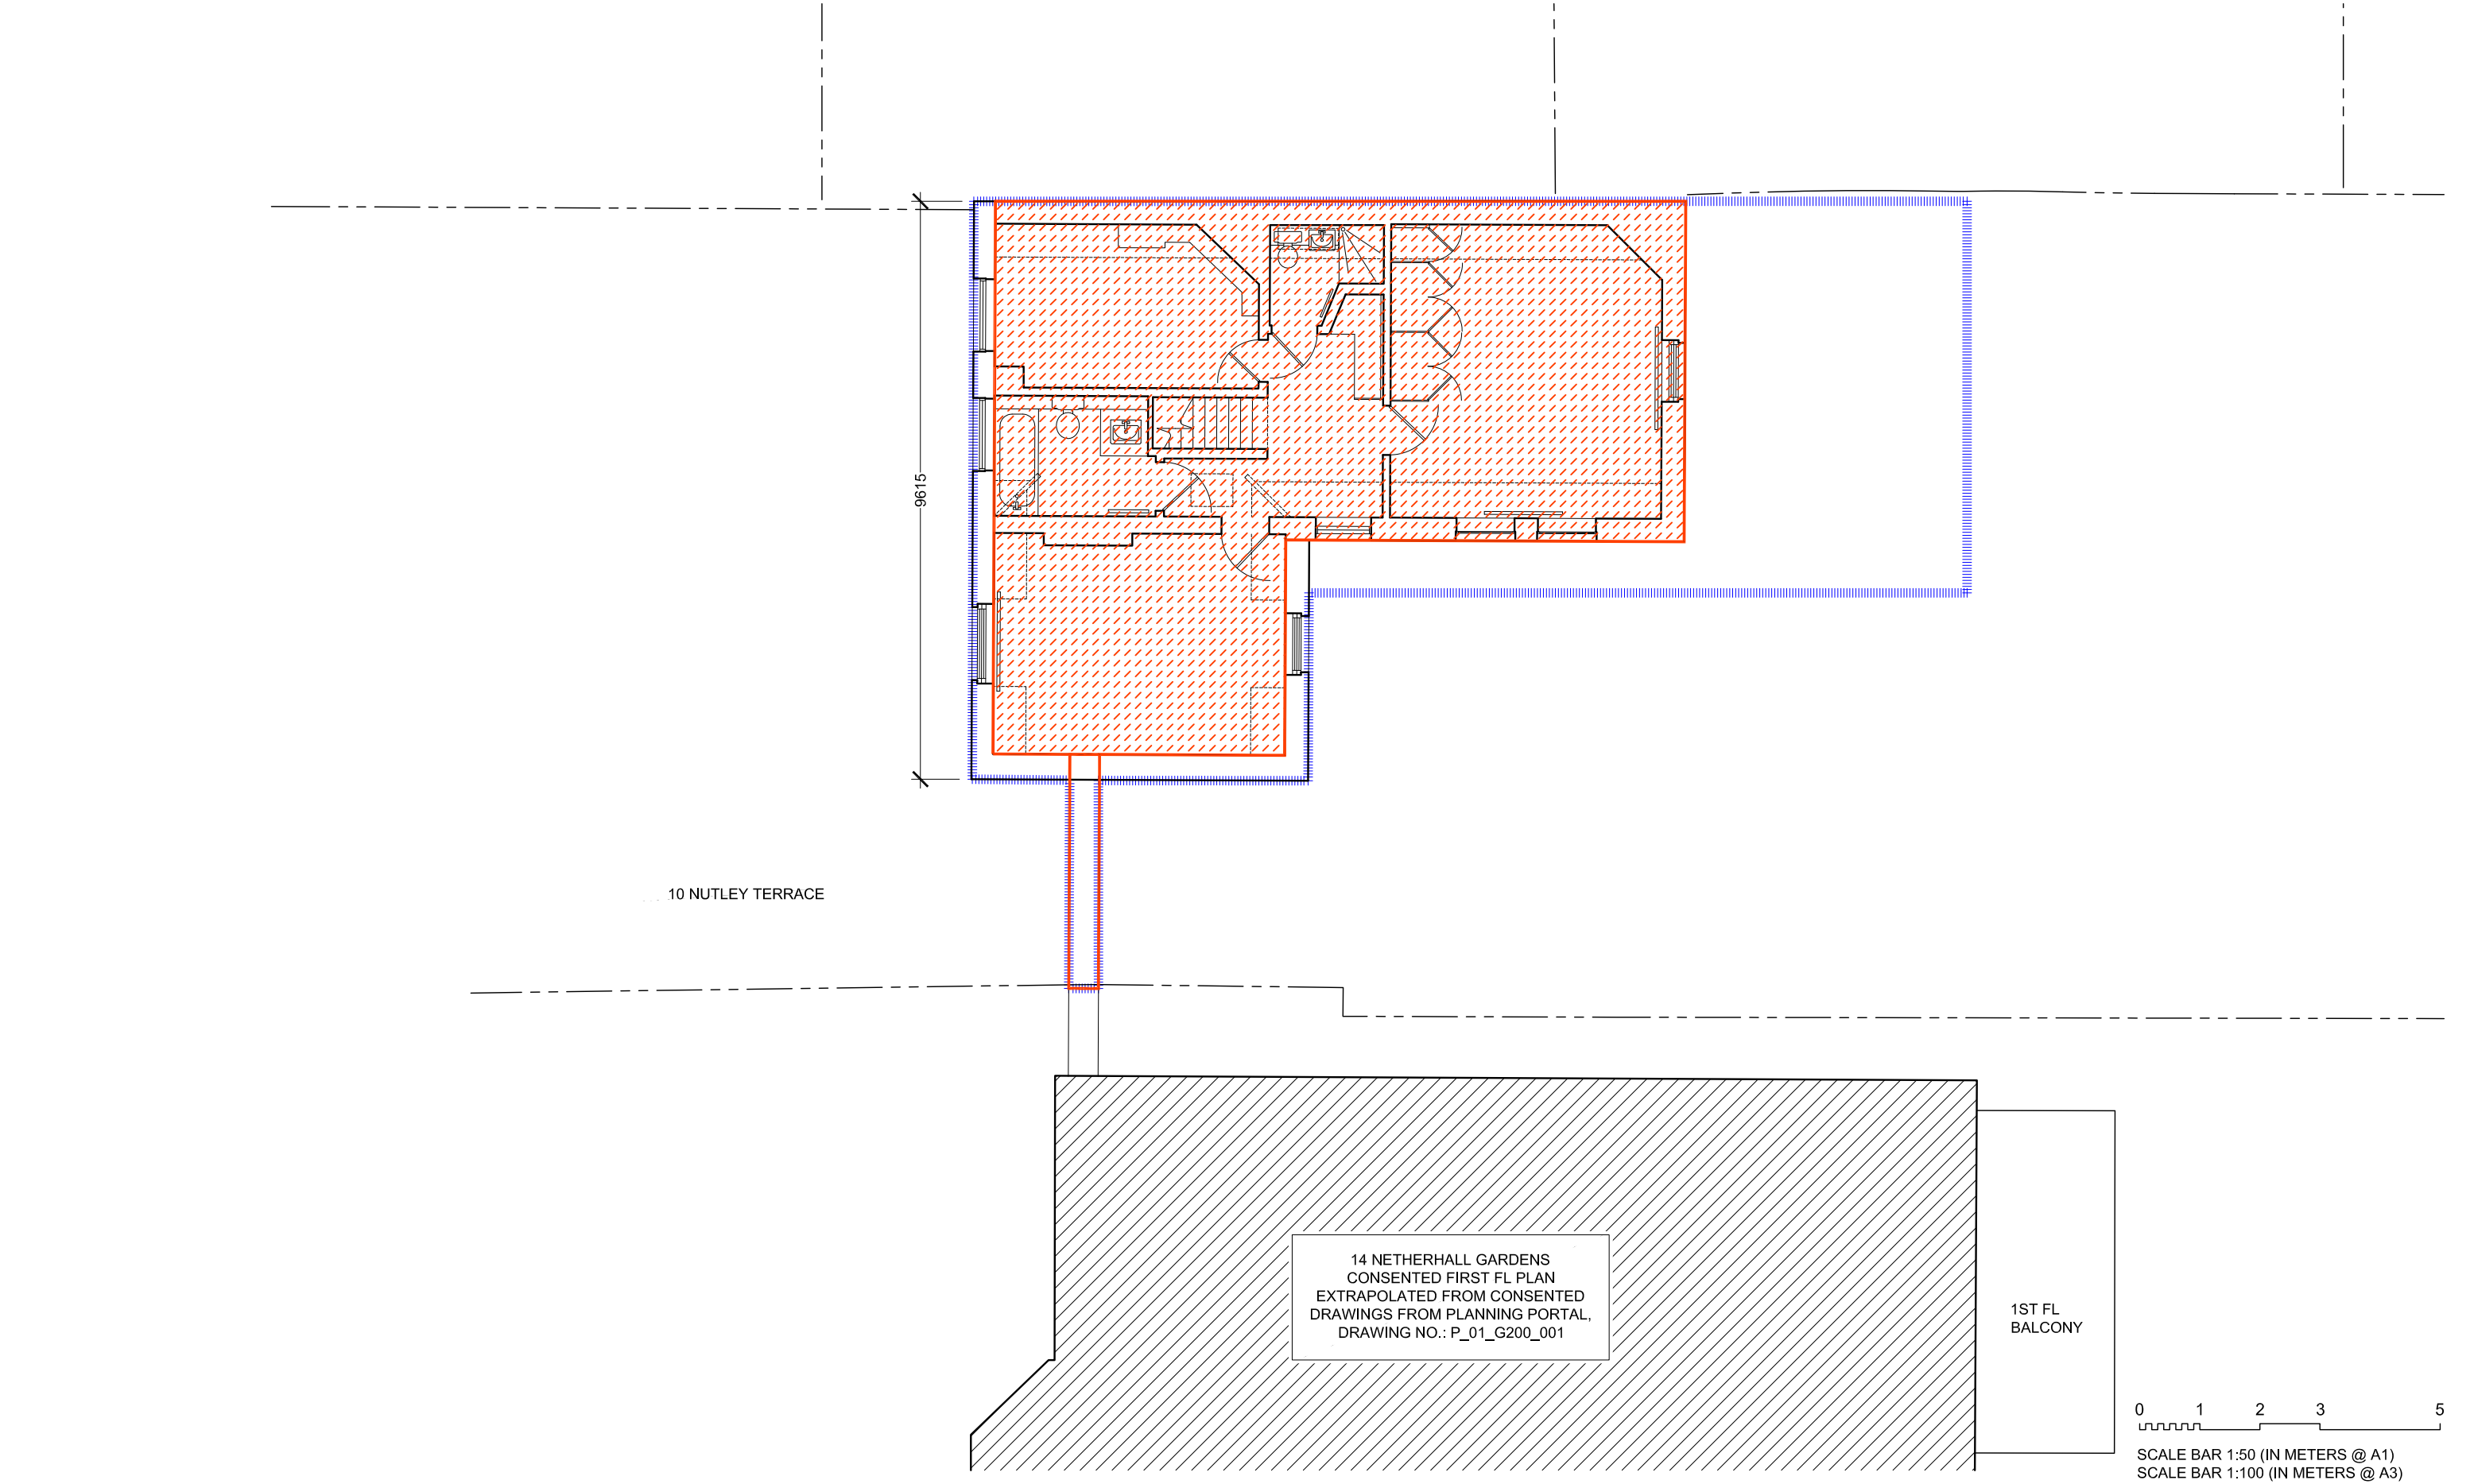

general notes THIS DRAWING IS COPYRIGHT OF STUDIO MARK RUTHVEN. THIS DRAWING MUST BE READ IN CONJUNCTION WITH THE DESIGNER'S RISK ASSESSMENT. SPECIFICATION AND ALL OTHER RELEVANT DOCUMENTATION AND DRAWINGS, STUDIO MARK RUTHVEN ACCEPT NO LIABILITY FOR ANY EXPENSE, LOSS OR DAMAGE OF WHATSOEVER NATURE AND HOWEVER ARISING FROM ANY VARIATION MADE TO THIS DRAWING OR IN THE EXECUTION OF THE WORK TO WHICH IT RELATES WHICH HAS NOT BEEN REFERRED TO THEM AND THEIR APPROVAL OBTAINED. FOR THE PURPOSE OF CONSTRUCTION DO NOT SCALE FROM THIS DRAWING OR THE COMPUTER DIGITAL DATA, ONLY FIGURED DIMENSIONS ARE TO BE USED. IF IN DOUBT ASK.	notes	LEGEND EXISTING BUILDING ELEMENTS TO BE DEMOLISHED OUTLINE OF PROPOSED DEVELOPMENT	A RETAINED ELEMENTS AS AGREED02/02/16MP/MR - PLANNING APPLICATION11/11/15MP/MR revnotesdatebychecked * do not scale from this drawing. * check all dimensions on site.	project name 10 NUTLEY TERRACE LONDON NW3 5SB	StudioMarkRuthven architecture 1st Floor, 9 Leighton Place, London NW5 2QL 11 & 13 Patwell Street, Bruton BA10 0EQ T 020 7 485 0050
				drawing title 1ST FL DEMOLITION PLAN & OUTLINE OF PROPOSAL AT 1ST FL LEVEL	
purpose of issue PLANNING				scale1:100 @ A3 1:50 @ A1 date11.06.15 drawn by . checked .	project ref. NUT drawing no. NUT-X-152 revision A

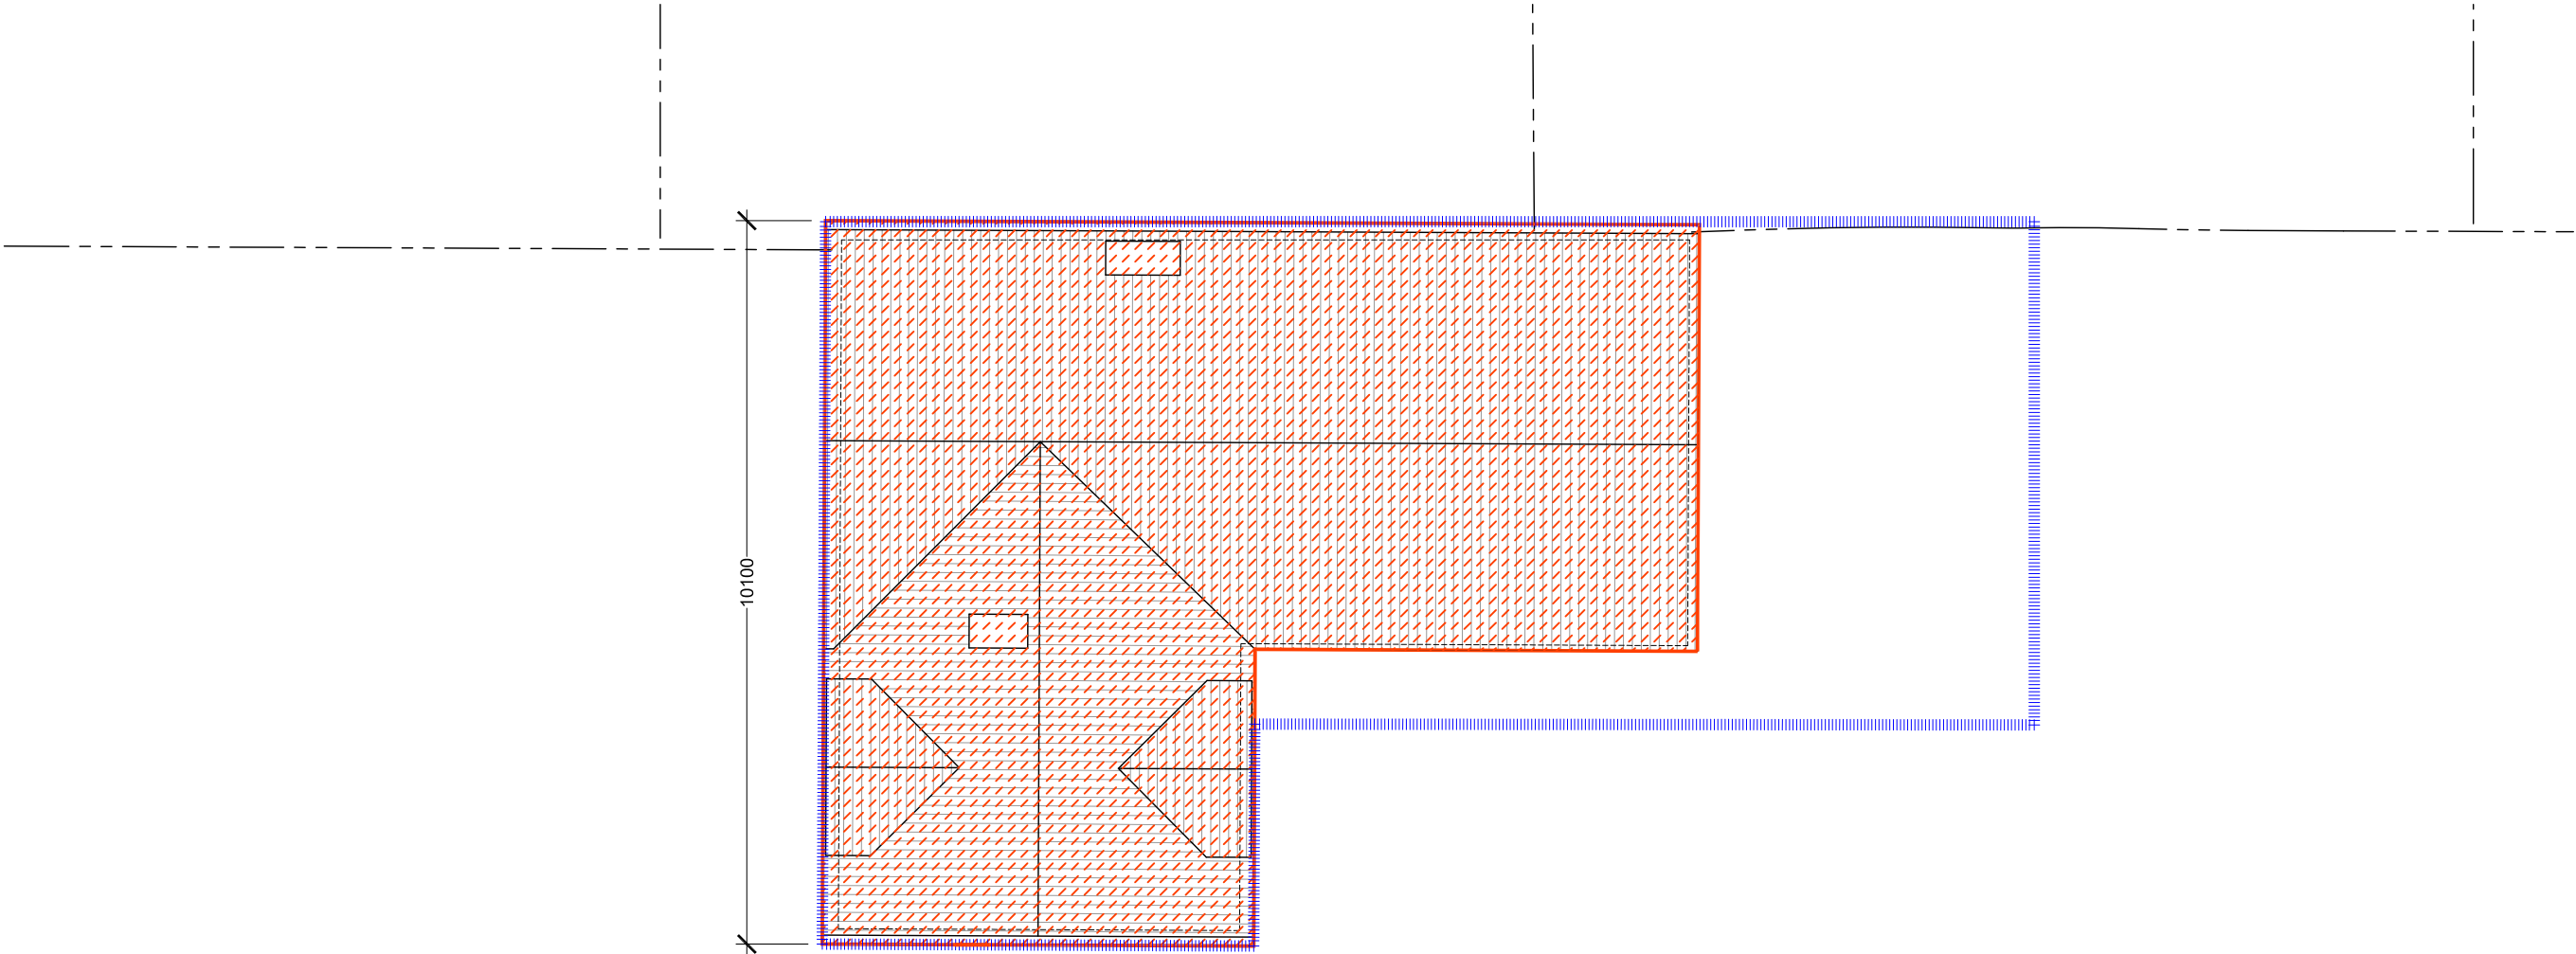


10 NUTLEY TERRACE

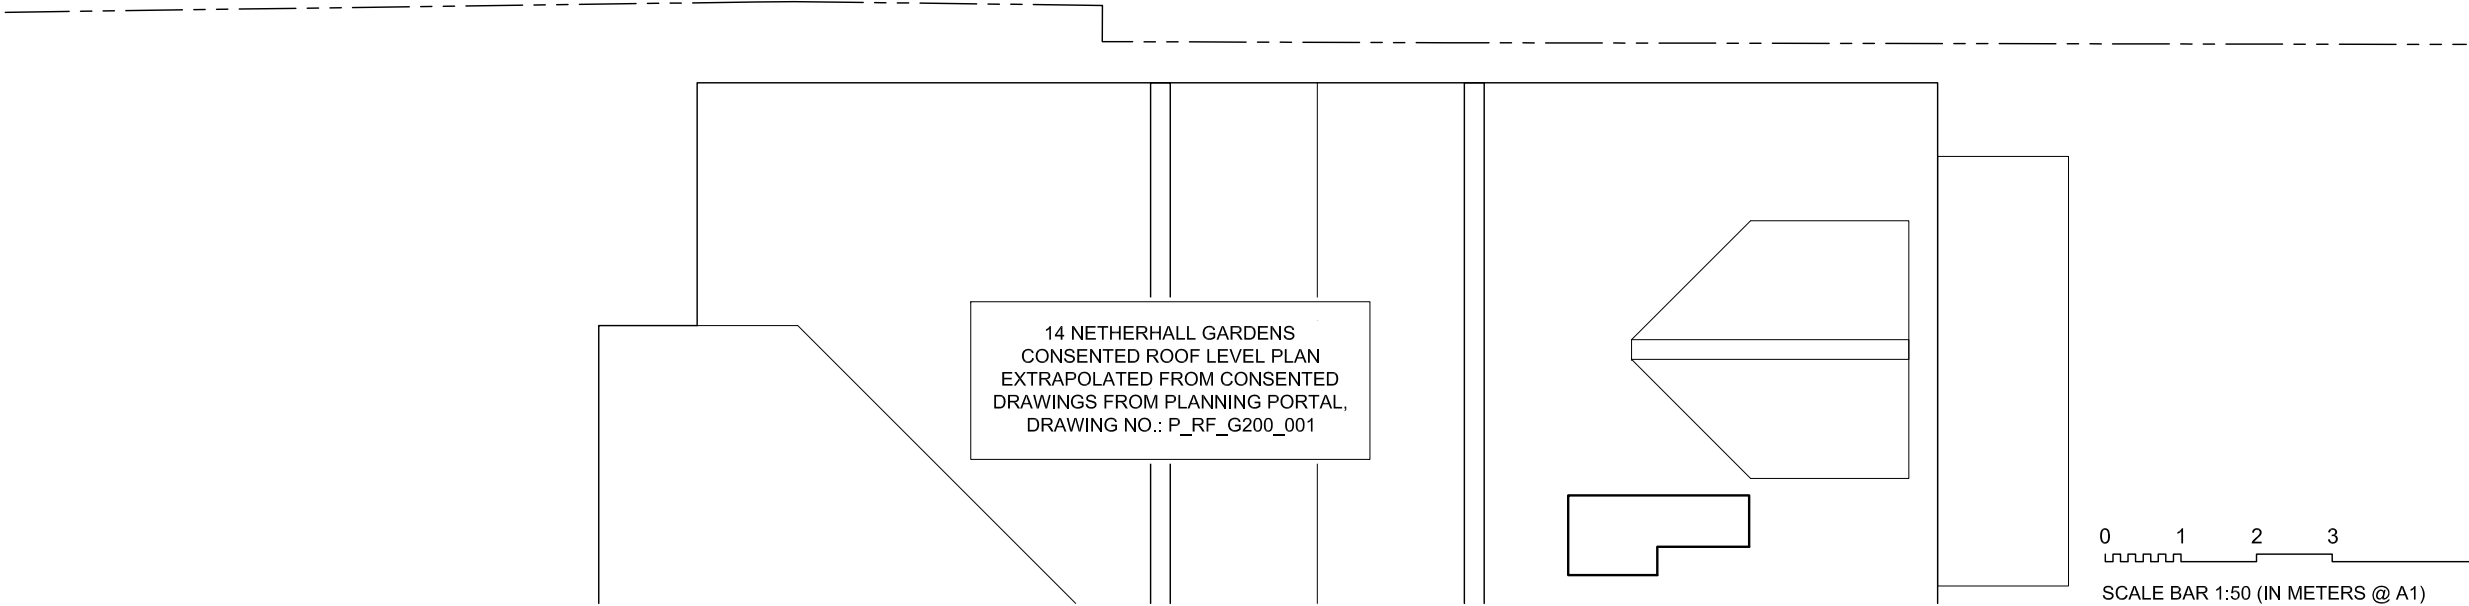


0 1 2 3 5
SCALE BAR 1:50 (IN METERS @ A1)
SCALE BAR 1:100 (IN METERS @ A3)

general notes THIS DRAWING IS COPYRIGHT OF STUDIO MARK RUTHVEN. THIS DRAWING MUST BE READ IN CONJUNCTION WITH THE DESIGNER'S RISK ASSESSMENT. SPECIFICATION AND ALL OTHER RELEVANT DOCUMENTATION AND DRAWINGS, STUDIO MARK RUTHVEN ACCEPT NO LIABILITY FOR ANY EXPENSE, LOSS OR DAMAGE OF WHATSOEVER NATURE AND HOWEVER ARISING FROM ANY VARIATION MADE TO THIS DRAWING OR IN THE EXECUTION OF THE WORK TO WHICH IT RELATES WHICH HAS NOT BEEN REFERRED TO THEM AND THEIR APPROVAL OBTAINED. FOR THE PURPOSE OF CONSTRUCTION DO NOT SCALE FROM THIS DRAWING OR THE COMPUTER DIGITAL DATA , ONLY FIGURED DIMENSIONS ARE TO BE USED. IF IN DOUBT ASK.	notes	LEGEND EXISTING BUILDING ELEMENTS TO BE DEMOLISHED OUTLINE OF PROPOSED DEVELOPMENT	A RETAINED ELEMENTS AS AGREED - PLANNING APPLICATION 02/02/16 11/11/15 MP/MR MP/MR	project name 10 NUTLEY TERRACE LONDON NW3 5SB		StudioMarkRuthven architecture 1st Floor, 9 Leighton Place, London NW5 2QL 11 & 13 Patwell Street, Bruton BA10 0EQ T 020 7 485 0050				
				drawing title ROOF DEMOLITION PLAN & OUTLINE OF PROPOSED ROOF PLAN						
				rev notes date by checked		scale 1:100 @ A3 1:50 @ A1 date 11.06.15		project ref. NUT	drawing no. NUT-X-154	revision A
				* do not scale from this drawing. * check all dimensions on site.		drawn by . checked .				
				purpose of issue PLANNING						

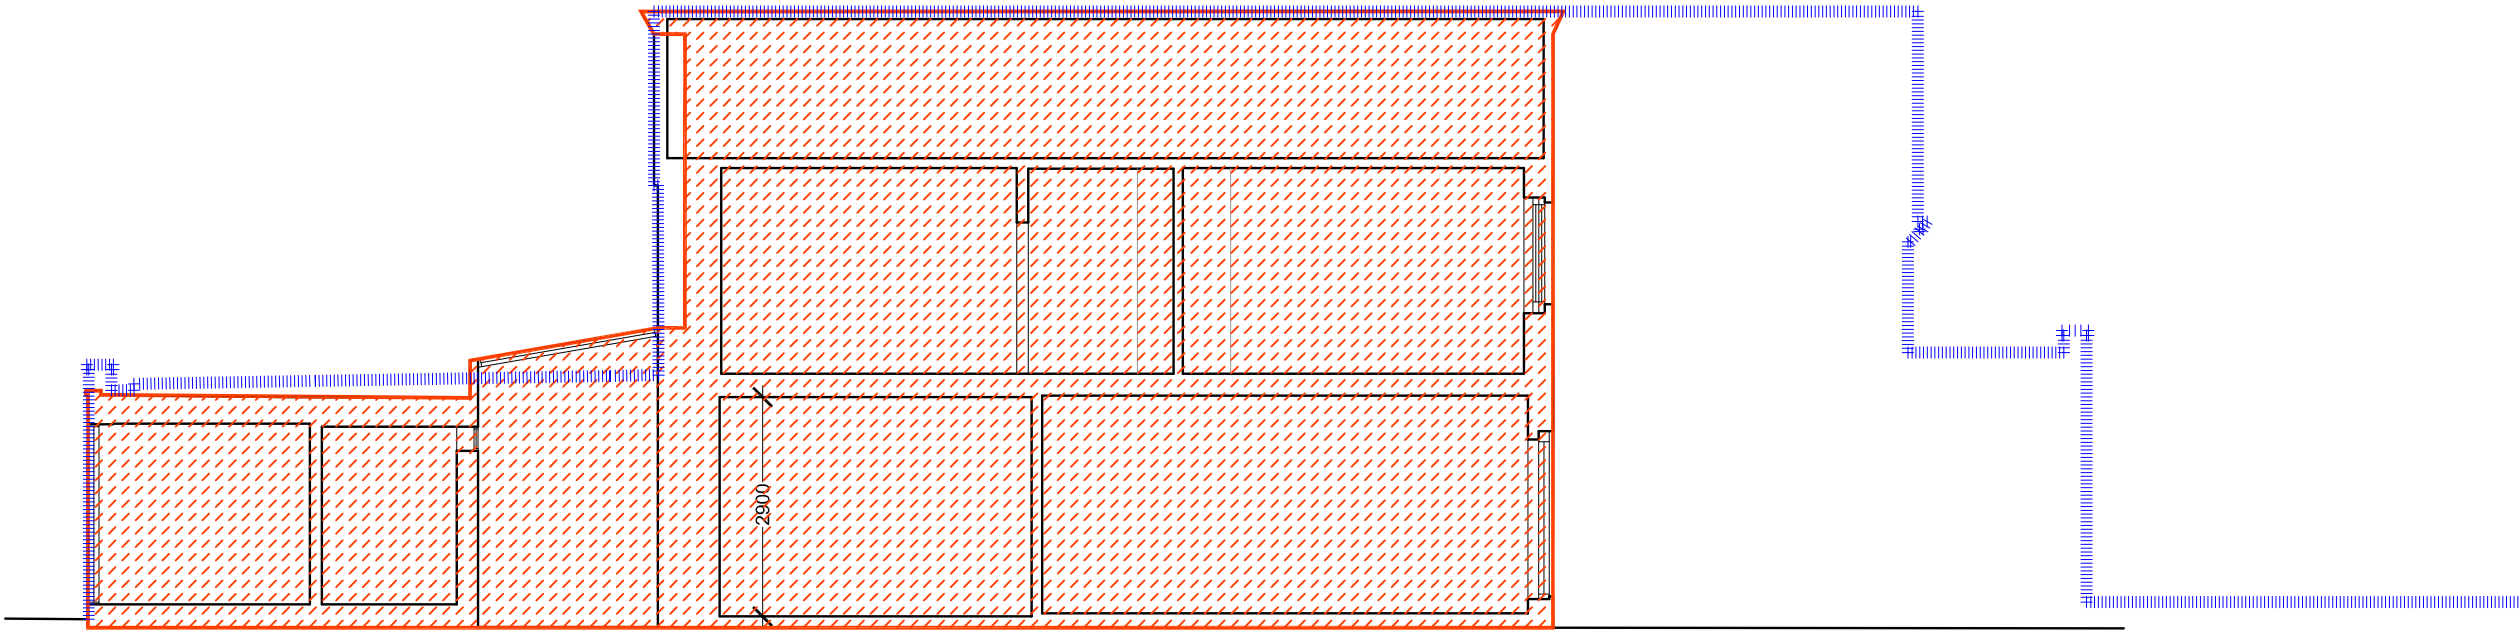


SCALE BAR 1:50 (IN METERS @ A1)
SCALE BAR 1:100 (IN METERS @ A3)



general notes THIS DRAWING IS COPYRIGHT OF STUDIO MARK RUTHVEN. THIS DRAWING MUST BE READ IN CONJUNCTION WITH THE DESIGNER'S RISK ASSESSMENT. SPECIFICATION AND ALL OTHER RELEVANT DOCUMENTATION AND DRAWINGS, STUDIO MARK RUTHVEN ACCEPT NO LIABILITY FOR ANY EXPENSE, LOSS OR DAMAGE OF WHATSOEVER NATURE AND HOWEVER ARISING FROM ANY VARIATION MADE TO THIS DRAWING OR IN THE EXECUTION OF THE WORK TO WHICH IT RELATES WHICH HAS NOT BEEN REFERRED TO THEM AND THEIR APPROVAL OBTAINED. FOR THE PURPOSE OF CONSTRUCTION DO NOT SCALE FROM THIS DRAWING OR THE COMPUTER DIGITAL DATA, ONLY FIGURED DIMENSIONS ARE TO BE USED. IF IN DOUBT ASK.	notes	LEGEND EXISTING BUILDING ELEMENTS TO BE DEMOLISHED OUTLINE OF PROPOSED DEVELOPMENT	A RETAINED ELEMENTS AS AGREED 02/02/16 MP/MR - PLANNING APPLICATION 11/11/15 MP/MR rev notes date by checked * do not scale from this drawing. * check all dimensions on site.	project name 10 NUTLEY TERRACE LONDON NW3 5SB drawing title EXIST'G SECTION DEMO. DRAWING & OUTLINE OF PROPOSED SECTION scale 1:100 @ A3 1:50 @ A1 date 11.06.15 drawn by MP checked MR	StudioMarkRuthven architecture 1st Floor, 9 Leighton Place, London NW5 2QL 11 & 13 Patwell Street, Bruton BA10 0EQ T 020 7 485 0050 project ref. NUT drawing no. NUT-X-250 revision A
purpose of issue PLANNING					

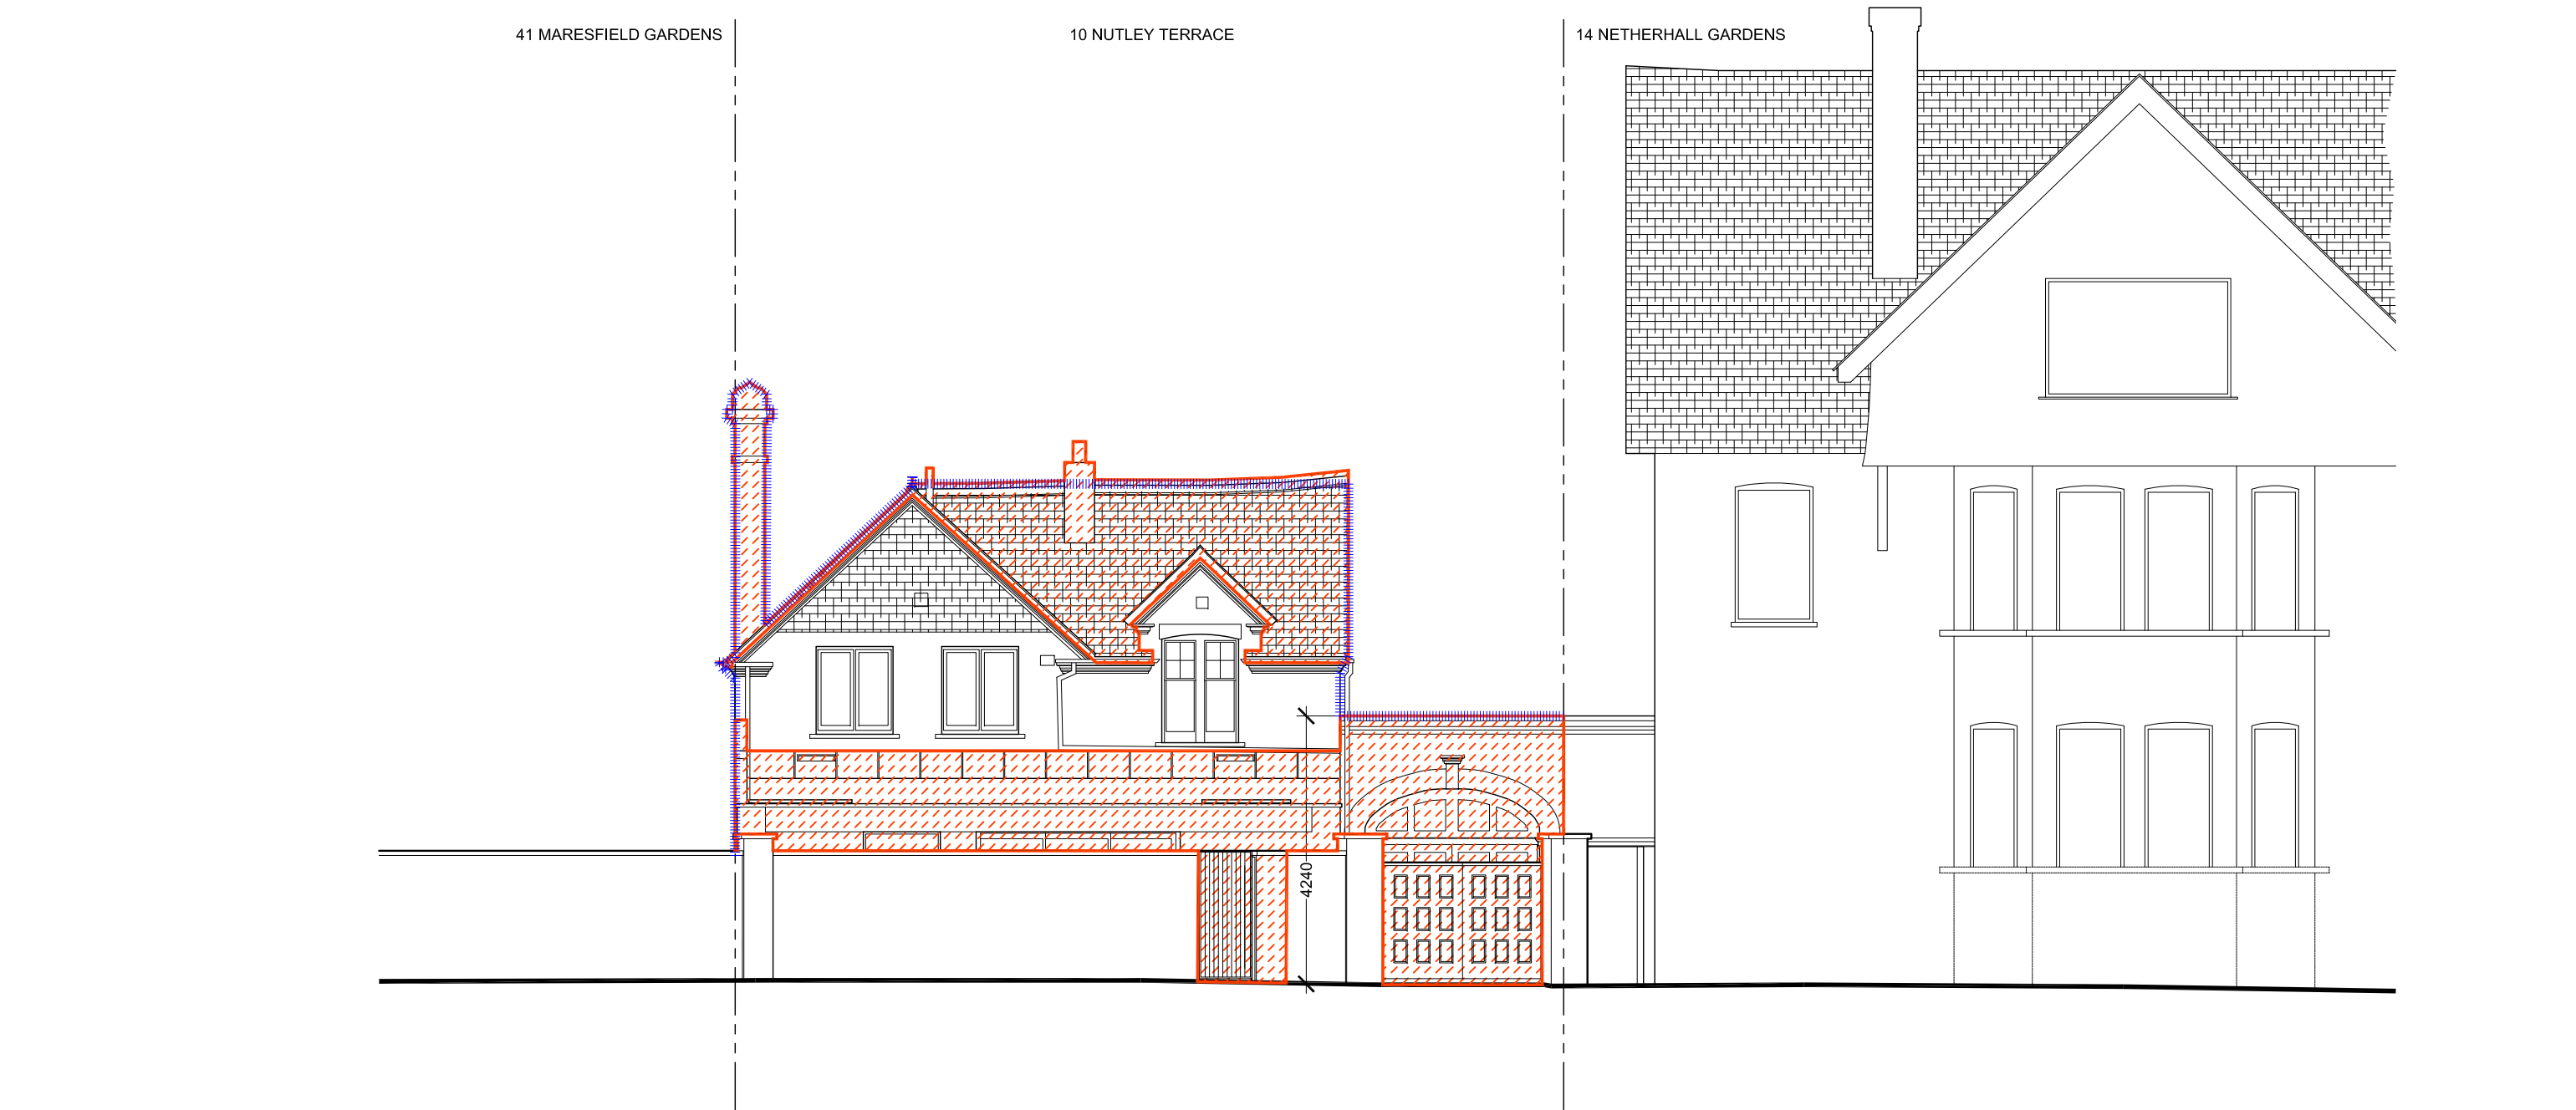



general notes THIS DRAWING IS COPYRIGHT OF STUDIO MARK RUTHVEN. THIS DRAWING MUST BE READ IN CONJUNCTION WITH THE DESIGNER'S RISK ASSESSMENT. SPECIFICATION AND ALL OTHER RELEVANT DOCUMENTATION AND DRAWINGS, STUDIO MARK RUTHVEN ACCEPT NO LIABILITY FOR ANY EXPENSE, LOSS OR DAMAGE OF WHATSOEVER NATURE AND HOWEVER ARISING FROM ANY VARIATION MADE TO THIS DRAWING OR IN THE EXECUTION OF THE WORK TO WHICH IT RELATES WHICH HAS NOT BEEN REFERRED TO THEM AND THEIR APPROVAL OBTAINED. FOR THE PURPOSE OF CONSTRUCTION DO NOT SCALE FROM THIS DRAWING OR THE COMPUTER DIGITAL DATA, ONLY FIGURED DIMENSIONS ARE TO BE USED. IF IN DOUBT ASK. purpose of issue PLANNING	notes	LEGEND EXISTING BUILDING ELEMENTS TO BE DEMOLISHED OUTLINE OF PROPOSED DEVELOPMENT	A RETAINED ELEMENTS AS AGREED 02/02/16 MP MR - PLANNING APPLICATION 11/11/15 MP MR rev notes date by checked * do not scale from this drawing. * check all dimensions on site. drawn by MP checked MR	project name 10 NUTLEY TERRACE LONDON NW3 5SB drawing title EXIST'G STREET DEMO. ELEVATION & OUTLINE OF PROPOSAL project ref. drawing no. revision NUT NUT-X-350 A	StudioMarkRuthven architecture 1st Floor, 9 Leighton Place, London NW5 2QL 11 & 13 Patwell Street, Bruton BA10 0EQ T 020 7 485 0050
---	------------------	---	--	---	---

 

general notes THIS DRAWING IS COPYRIGHT OF STUDIO MARK RUTHVEN. THIS DRAWING MUST BE READ IN CONJUNCTION WITH THE DESIGNER'S RISK ASSESSMENT, SPECIFICATION AND ALL OTHER RELEVANT DOCUMENTATION AND DRAWINGS. STUDIO MARK RUTHVEN ACCEPT NO LIABILITY FOR ANY EXPENSE, LOSS OR DAMAGE OF WHATSOEVER NATURE AND HOWEVER ARISING FROM ANY VARIATION MADE TO THIS DRAWING OR IN THE EXECUTION OF THE WORK TO WHICH IT RELATES WHICH HAS NOT BEEN REFERRED TO THEM AND THEIR APPROVAL OBTAINED. FOR THE PURPOSE OF CONSTRUCTION DO NOT SCALE FROM THIS DRAWING OR THE COMPUTER DIGITAL DATA, ONLY FIGURED DIMENSIONS ARE TO BE USED. IF IN DOUBT ASK.	notes	LEGEND EXISTING BUILDING ELEMENTS TO BE DEMOLISHED OUTLINE OF PROPOSED DEVELOPMENT	A RETAINED ELEMENTS AS AGREED 02/02/16 MP/MPR - PLANNING APPLICATION 11/11/15 MP/MPR rev notes date by checked * do not scale from this drawing. * check all dimensions on site. project name 10 NUTLEY TERRACE LONDON NW3 5SB drawing title EXIST'G SIDE/WEST DEMO. ELEVATION & OUTLINE OF PROPOSAL scale 1:100 @ A3 1:50 @ A1 date 11.06.15 drawn by MP checked MR project ref. NUT drawing no. NUT-X-351 revision A
---	--	---	--

 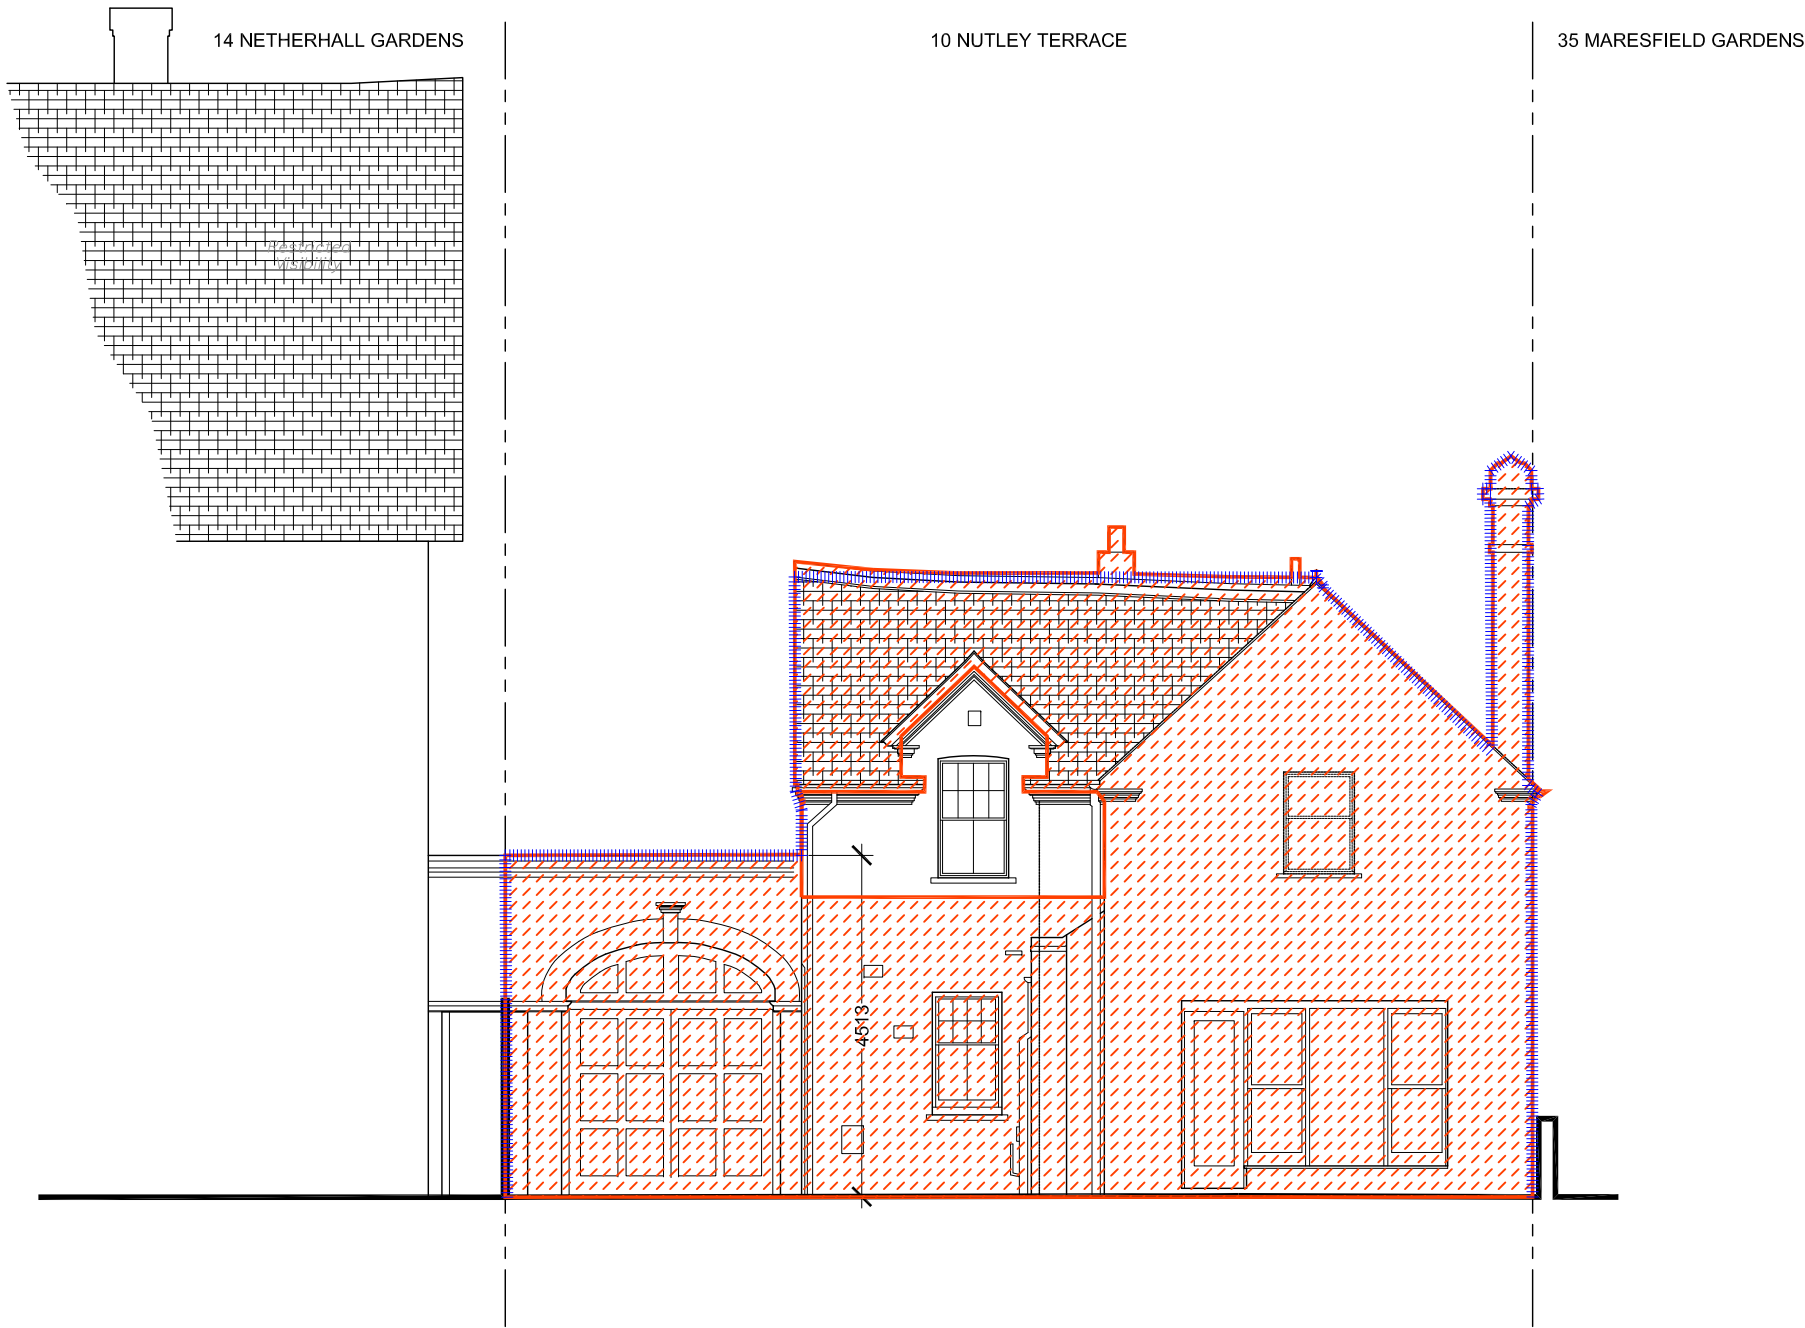

general notes		notes		LEGEND EXISTING BUILDING ELEMENTS TO BE DEMOLISHED OUTLINE OF PROPOSED DEVELOPMENT		project name 10 NUTLEY TERRACE LONDON NW3 5SB drawing title EXIST'G REAR/SOUTH DEMO. ELEV & OUTLINE OR PROPOSED A RETAINED ELEMENTS AS AGREED 02/02/16 MP/MR - PLANNING APPLICATION 11/11/15 MP/MR rev notes date by checked * do not scale from this drawing. * check all dimensions on site. scale 1:100 @ A3 1:50 @ A1 date 11.06.15 drawn by MP checked MR project ref. NUT drawing no. NUT-X-352 revision A		
THIS DRAWING IS COPYRIGHT OF STUDIO MARK RUTHVEN. THIS DRAWING MUST BE READ IN CONJUNCTION WITH THE DESIGNER'S RISK ASSESSMENT. SPECIFICATION AND ALL OTHER RELEVANT DOCUMENTATION AND DRAWINGS, STUDIO MARK RUTHVEN ACCEPT NO LIABILITY FOR ANY EXPENSE, LOSS OR DAMAGE OF WHATSOEVER NATURE AND HOWEVER ARISING FROM ANY VARIATION MADE TO THIS DRAWING OR IN THE EXECUTION OF THE WORK TO WHICH IT RELATES WHICH HAS NOT BEEN REFERRED TO THEM AND THEIR APPROVAL OBTAINED. FOR THE PURPOSE OF CONSTRUCTION DO NOT SCALE FROM THIS DRAWING OR THE COMPUTER DIGITAL DATA, ONLY FIGURED DIMENSIONS ARE TO BE USED. IF IN DOUBT ASK.								
purpose of issue PLANNING								

 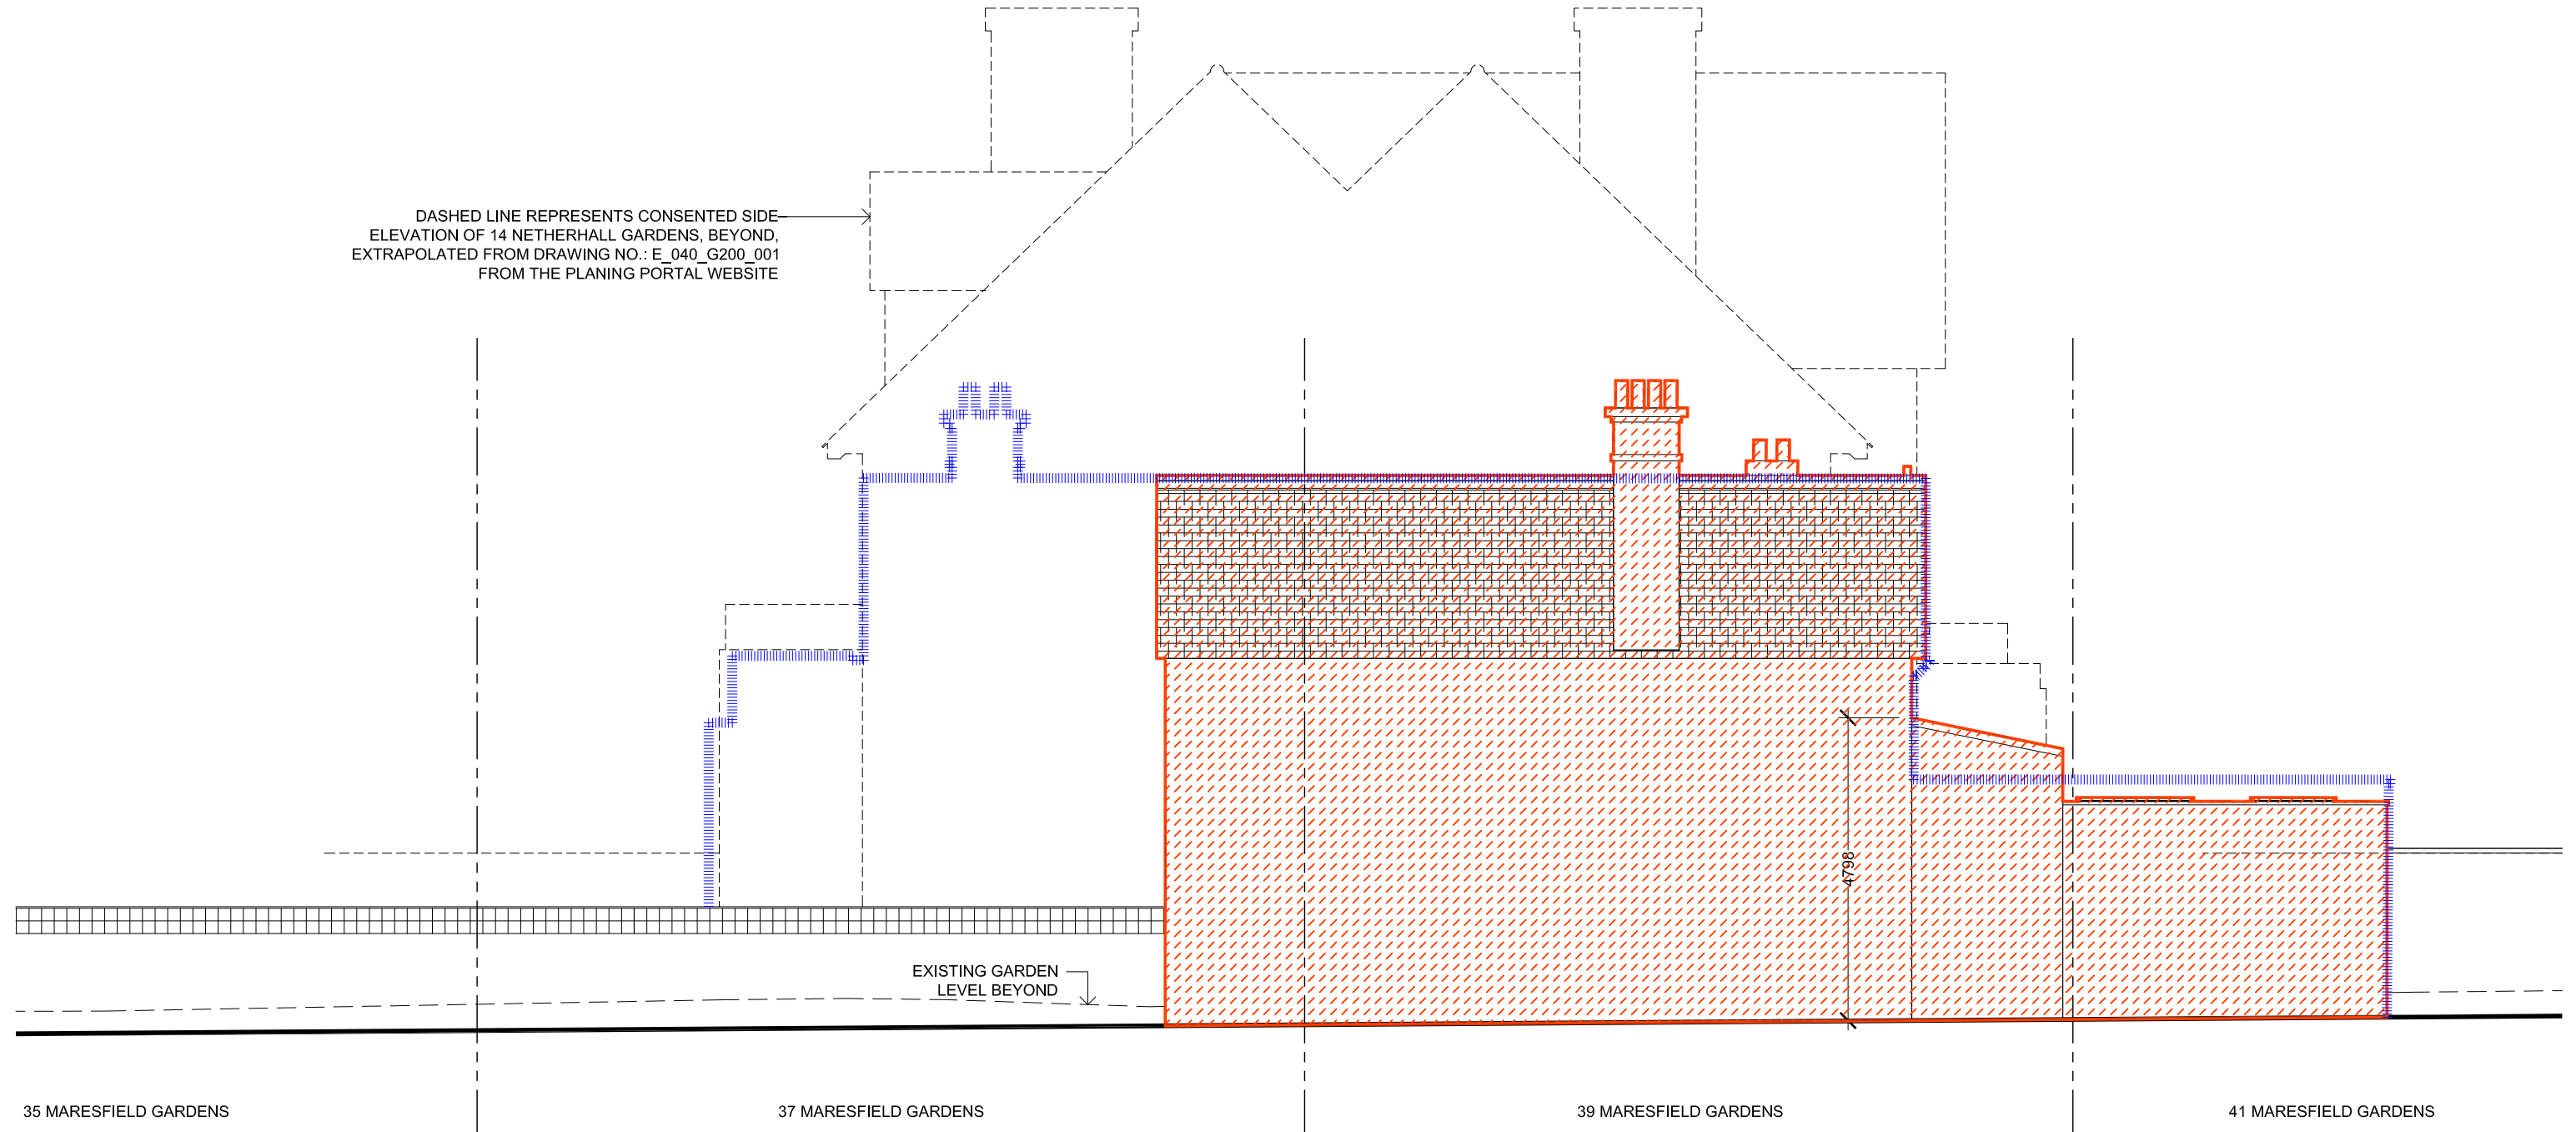

general notes THIS DRAWING IS COPYRIGHT OF STUDIO MARK RUTHVEN. THIS DRAWING MUST BE READ IN CONJUNCTION WITH THE DESIGNER'S RISK ASSESSMENT. SPECIFICATION AND ALL OTHER RELEVANT DOCUMENTATION AND DRAWINGS, STUDIO MARK RUTHVEN ACCEPT NO LIABILITY FOR ANY EXPENSE, LOSS OR DAMAGE OF WHATSOEVER NATURE AND HOWEVER ARISING FROM ANY VARIATION MADE TO THIS DRAWING OR IN THE EXECUTION OF THE WORK TO WHICH IT RELATES WHICH HAS NOT BEEN REFERRED TO THEM AND THEIR APPROVAL OBTAINED. FOR THE PURPOSE OF CONSTRUCTION DO NOT SCALE FROM THIS DRAWING OR THE COMPUTER DIGITAL DATA , ONLY FIGURED DIMENSIONS ARE TO BE USED. IF IN DOUBT ASK.	notes	LEGEND EXISTING BUILDING ELEMENTS TO BE DEMOLISHED OUTLINE OF PROPOSED DEVELOPMENT	project name 10 NUTLEY TERRACE LONDON NW3 5SB			StudioMarkRuthven architecture 1st Floor, 9 Leighton Place, London NW5 2QL 11 & 13 Patwell Street, Bruton BA10 0EQ T 020 7 485 0050				
drawing title EXIST'G SIDE/EAST DEMO. ELEVATION & OUTLINE OF PROPOSED										
			A RETAINED ELEMENTS AS AGREED 02/02/16 MP/MR			scale 1:100 @ A3 1:50 @ A1 date 11.06.15			project ref. NUT	drawing no. NUT-X-353
- PLANNING APPLICATION 11/11/15 MP/MR			rev notes date by checked			* do not scale from this drawing. * check all dimensions on site.				
purpose of issue PLANNING					drawn by .			checked .		



0 1 2 3 5

SCALE BAR 1:50 (IN METERS @ A1)
SCALE BAR 1:100 (IN METERS @ A3)

general notes THIS DRAWING IS COPYRIGHT OF STUDIO MARK RUTHVEN. THIS DRAWING MUST BE READ IN CONJUNCTION WITH THE DESIGNER'S RISK ASSESSMENT. SPECIFICATION AND ALL OTHER RELEVANT DOCUMENTATION AND DRAWINGS, STUDIO MARK RUTHVEN ACCEPT NO LIABILITY FOR ANY EXPENSE, LOSS OR DAMAGE OF WHATSOEVER NATURE AND HOWEVER ARISING FROM ANY VARIATION MADE TO THIS DRAWING OR IN THE EXECUTION OF THE WORK TO WHICH IT RELATES WHICH HAS NOT BEEN REFERRED TO THEM AND THEIR APPROVAL OBTAINED. FOR THE PURPOSE OF CONSTRUCTION DO NOT SCALE FROM THIS DRAWING OR THE COMPUTER DIGITAL DATA, ONLY FIGURED DIMENSIONS ARE TO BE USED. IF IN DOUBT ASK.		notes	LEGEND EXISTING BUILDING ELEMENTS TO BE DEMOLISHED OUTLINE OF PROPOSED DEVELOPMENT	project name 10 NUTLEY TERRACE LONDON NW3 5SB		StudioMarkRuthven architecture 1st Floor, 9 Leighton Place, London NW5 2QL 11 & 13 Patwell Street, Bruton BA10 0EQ T 020 7 485 0050	
drawing title EXIST'G FRON/NORTH DEMO. ELEV. & OUTLINE OF PROPOSED				project ref. drawing no. revision			
A RETAINED ELEMENTS AS AGREED 02/02/16 MP/MR - PLANNING APPLICATION 11/11/15 MP/MR rev notes date by checked * do not scale from this drawing. * check all dimensions on site.				scale 1:100 @ A3 1:50 @ A1 date 11.06.15 drawn by MP checked MR			
purpose of issue PLANNING							

StudioMarkRuthven
architecture

t : 020 7 485 0050
f : 020 7 485 0030

t : 020 7 485 0050
f : 020 7 485 0030

[illegible]