




DO NOT SCALE FROM THIS DRAWING. CHECK ALL DIMENSIONS ON SITE.
IF INFORMATION IS NOT CLEAR OR CONSTANT CONSULT ARCHITECT.
THIS DRAWING IS COPYRIGHT.

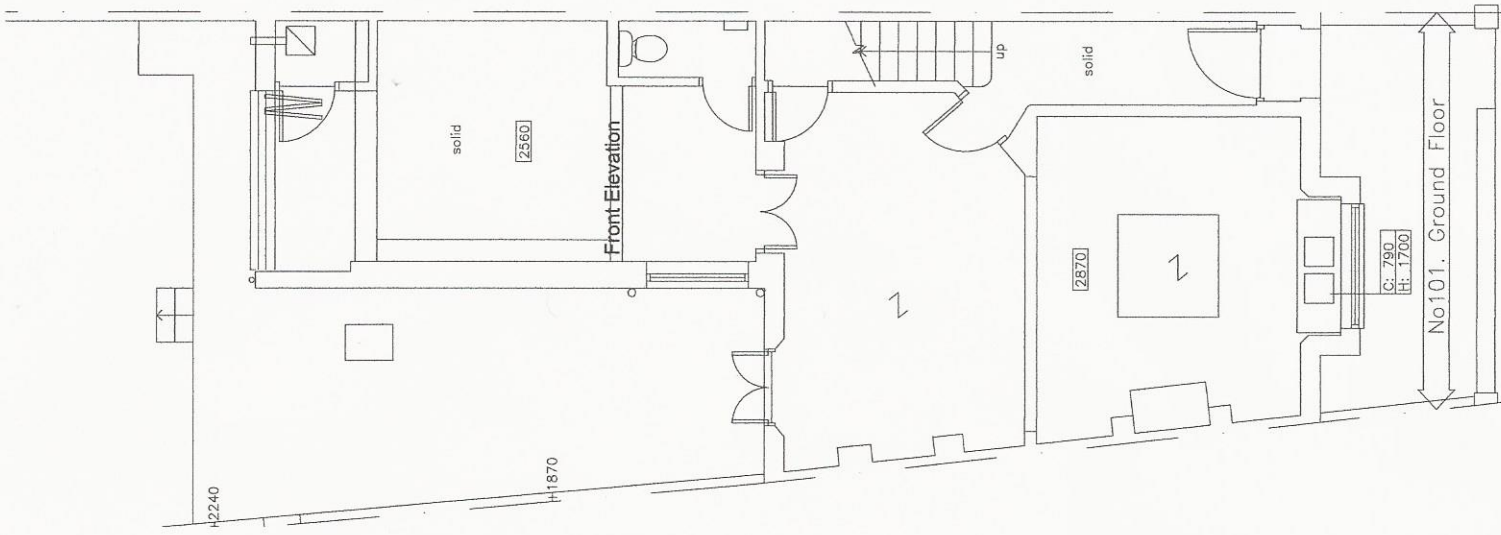


Ground Floor Layout

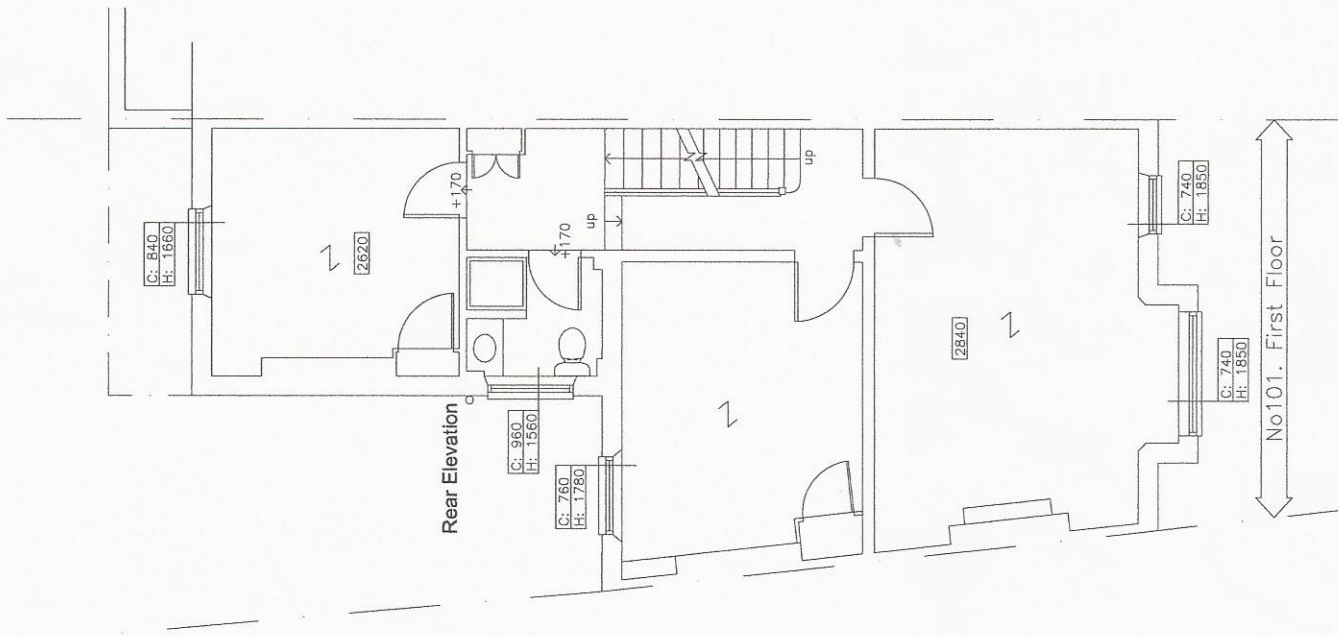

First Floor Layout

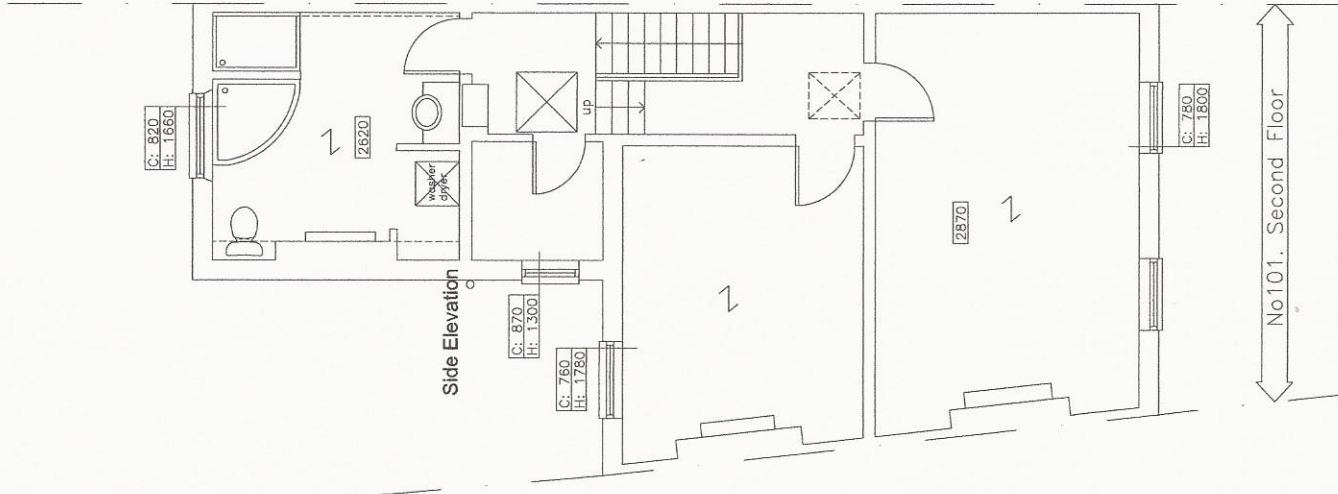

Second Floor Layout

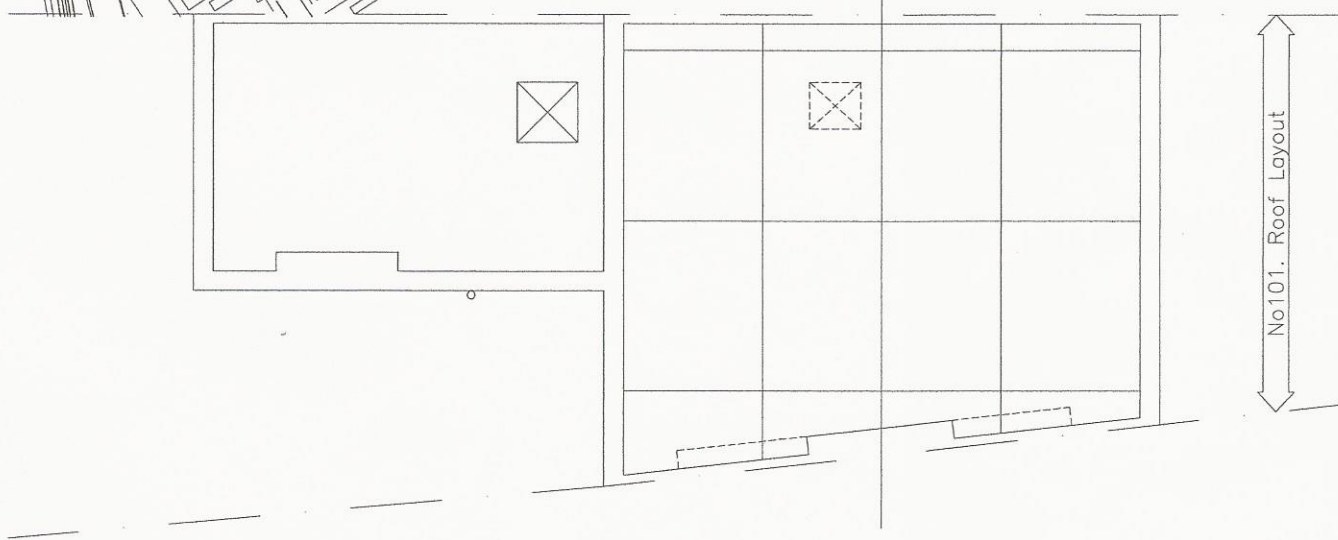

No. 101. Roof Layout

Client:
R Lasserson
Project Title:
101 Constantine Road
London
NW3 2LR

Drawn Title:
Existing Floor Plans

Date: 23.06.2010
Scale: 1:50 @ A1
Dwg. No.: **CR.01.05**

HARTLEYS PROJECTS LTD
PO BOX 43391
London N5 1SZ 020 7704 8272