


GENERAL NOTES


DO NOT SCALE FROM THE DRAWING.
 ALL DIMENSIONS ARE GIVEN TO STRUCTURE UNLESS INDICATED OTHERWISE.
 ALL DIMENSIONS TO BE CHECKED ON SITE PRIOR TO COMMENCEMENT OF WORK.
 DRAWINGS TO BE READ IN CONJUNCTION WITH ALL CONSTRUCTION DRAWINGS, CONDITIONS AND SPECIFICATIONS, CONSTRUCTION NOTES, SPECIFICATIONS AND EMPLOYER'S REQUIREMENTS WHERE APPLICABLE.
 ANY DISCREPANCY MUST BE BROUGHT TO THE ATTENTION OF PKCO, IF IN DOUBT, ASK.
 ANY MODIFICATION TO THE DRAWING MUST BE CARRIED OUT BY PKCO.
 THE DRAWING REMAINS UNDER THE COPYRIGHT OF PKCO ARCHITECTS LIMITED. PLEASE OBTAIN PERMISSION BEFORE COPYING.
 THESE NOTES OF CONSTRUCTION INFORMATION HAVE BEEN PREPARED FOR THE INFORMATION OF THE CLIENT AND ARE NOT TO BE USED FOR ANY OTHER PURPOSE. ALL ELEMENTS OF THE DRAWING ARE SHOWN INDICATIVELY. FOR ALL ELEMENTS OF STRUCTURE REFER TO STRUCTURAL DRAWINGS AND SPECIFICATIONS FOR CONSTRUCTION AND SPECIFICATIONS. ALL MECHANICAL AND ELECTRICAL ELEMENTS ARE SHOWN INDICATIVELY. FOR ALL MECHANICAL AND ELECTRICAL ELEMENTS REFER TO MECHANICAL AND ELECTRICAL DRAWINGS AND SPECIFICATIONS. ALL MECHANICAL AND ELECTRICAL ELEMENTS ARE SHOWN INDICATIVELY. FOR ALL MECHANICAL AND ELECTRICAL ELEMENTS REFER TO MECHANICAL AND ELECTRICAL DRAWINGS AND SPECIFICATIONS.

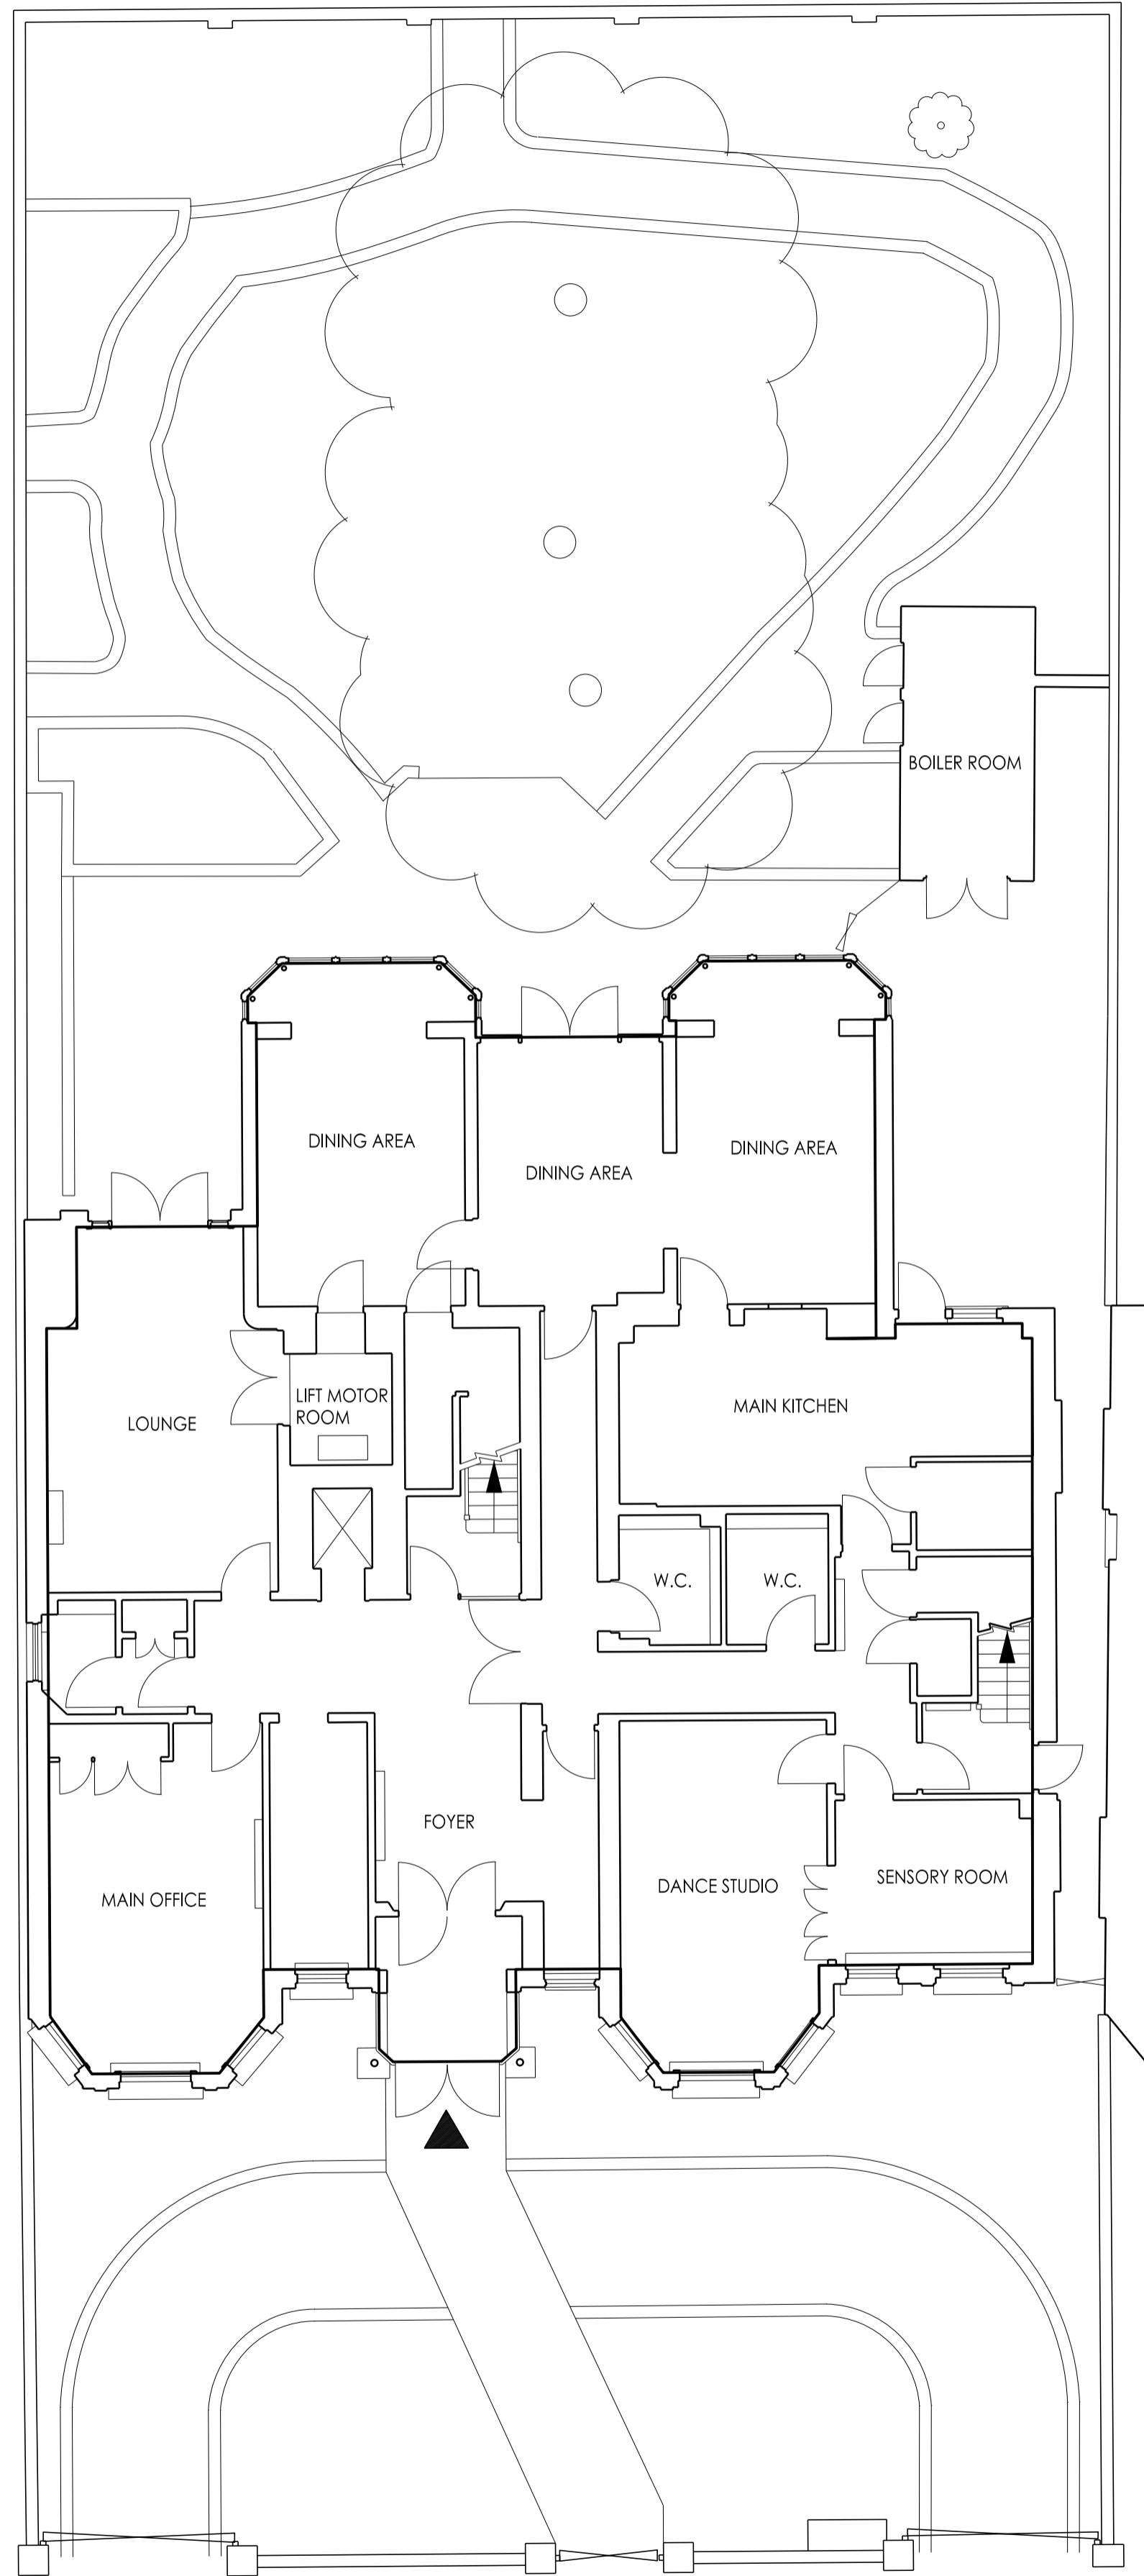


GROUND FLOOR PLAN



FIRST FLOOR PLAN

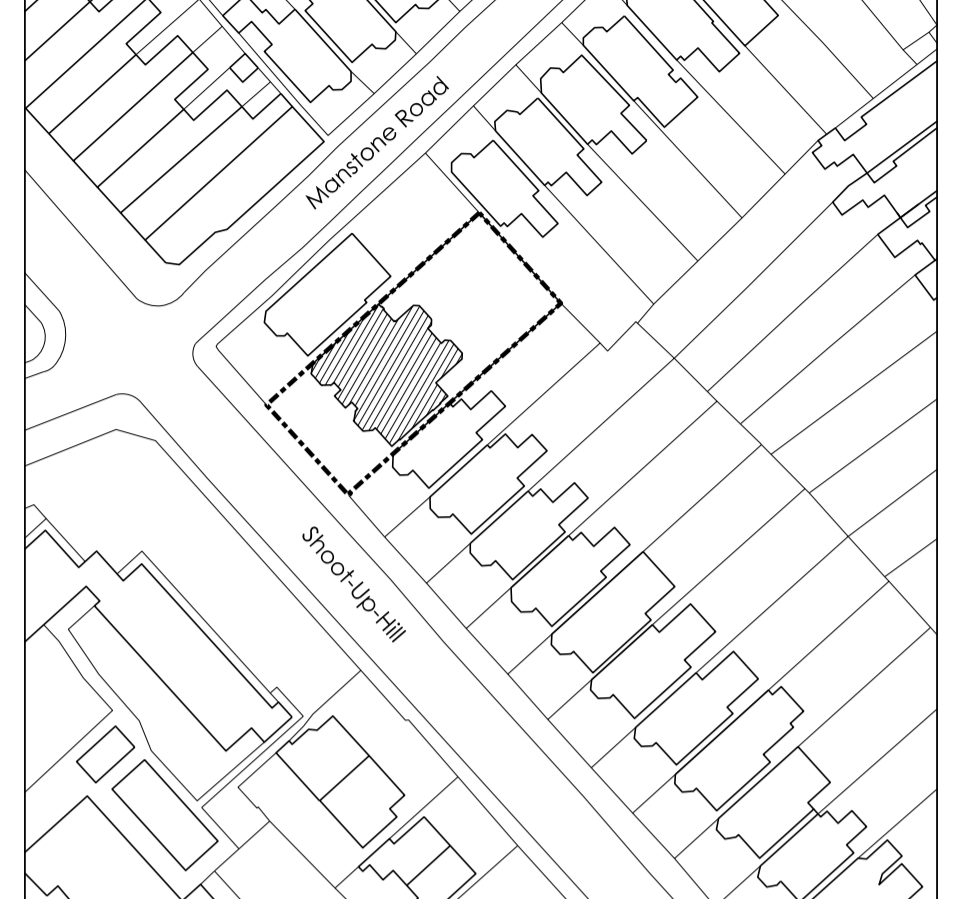

KEY PLAN 1:1250

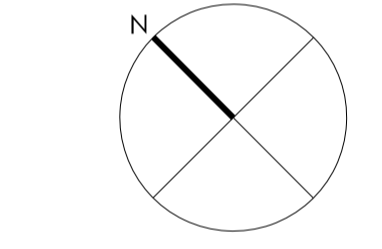

| DATE | REV. | DESCRIPTION | BY | CHECKED |
|------------|------|---------------------|----|---------|
| 07.10.2013 | A | Issued for planning | PH | |

13 - 15 CANFIELD PLACE
 LONDON NW6 - 3BT
 TEL: 0207 - 372 - 8918
 www.pcko.co.uk

PKCO ARCHITECTS INTERIOR DESIGNERS
 MASTER PLANNERS URBAN DESIGNERS

| | |
|---------------|---------------------------------|
| CLIENT | LB Camden |
| PROJECT | Greenwood Place |
| DRAWING TITLE | Existing Plans Shoot Up Hill |
| STATUS | PLANNING |
| SCALE | 1:100@A1 1:200@A3 |
| DATE | 2013.08 |
| DRAWING NO. | 1213 PL 510 |
| REVISION | A |