



01 25.01.2016 Rev ised planning
 00 14.12.2015 Revision
 Rev. Date Reason for Issue

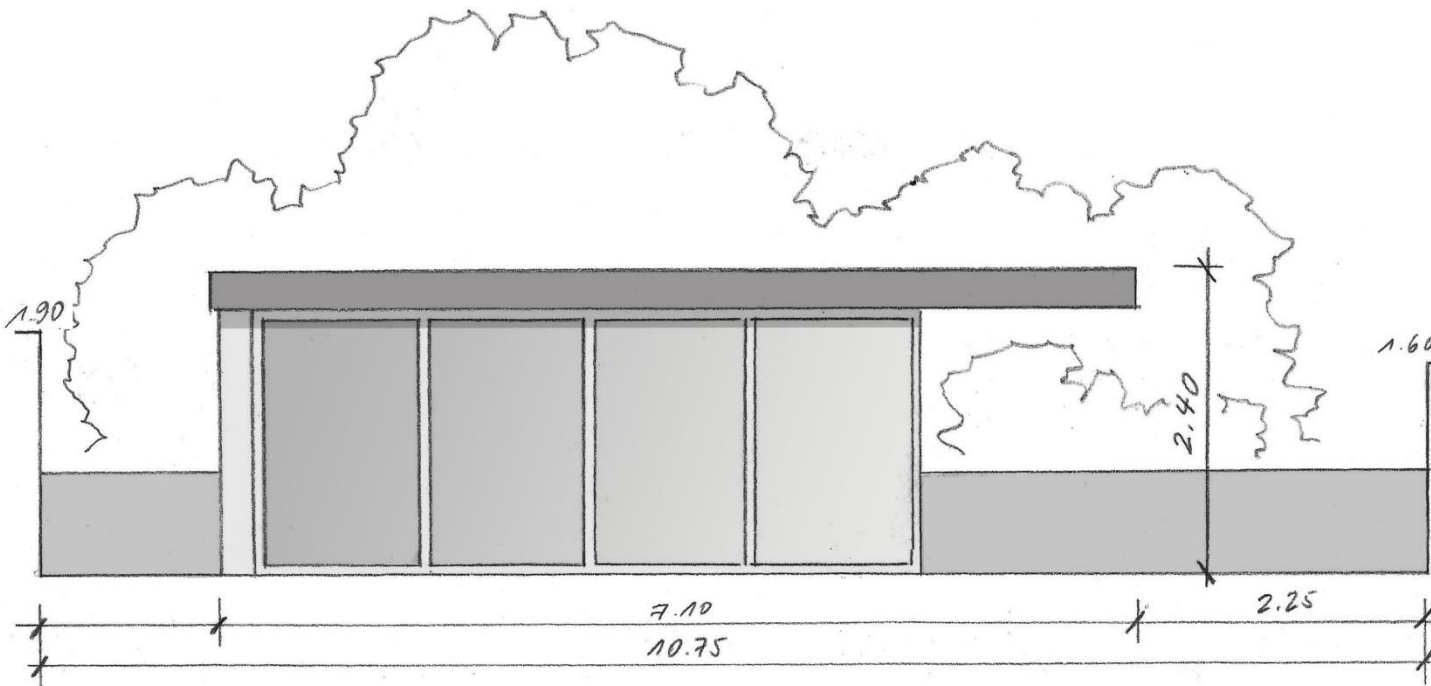

A - Front elevation

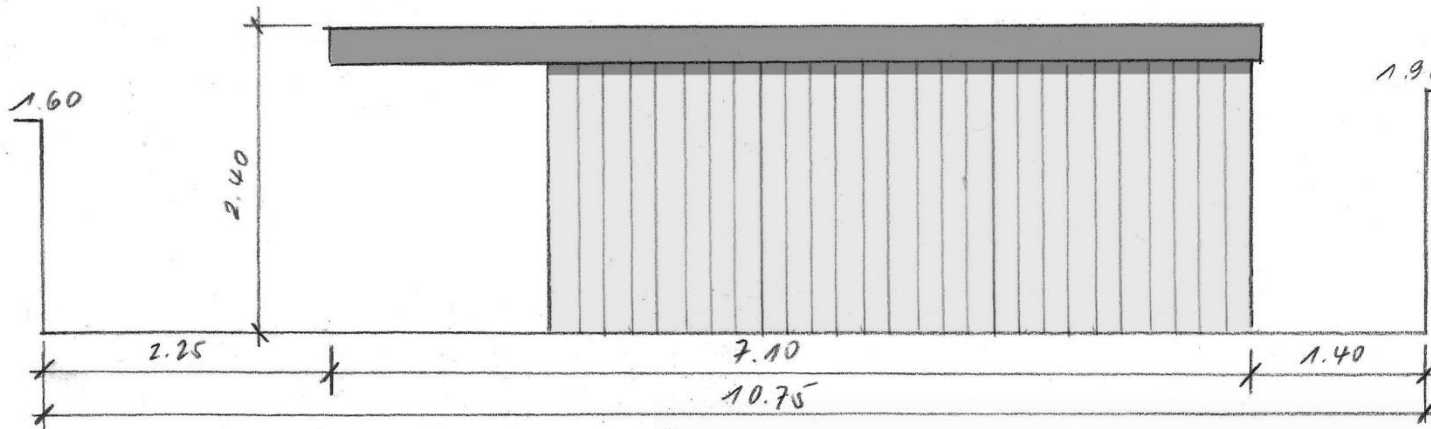

B - Rear elevation



Architect:
 Igor Gottschalk
 Architecture & Design
 Giselbertstrasse 9
 51429 Bergisch Gladbach
 Germany
 +49 (0)2204 300 6878
 +49 (0)151 6122 6334
 igor@igorgottschalk.com
 igorgottschalk.com

Project:
 Garden Shed

Address:
 Ground Floor Flat
 43 Belsize Park Gardens
 London NW3 4JJ

Client:
 Ms Orna Frommer-Dawson
 Ground Floor Flat
 43 Belsize Park Gardens
 London NW3 4JJ

Project No:
 A076

Drawing Title:
 Elevations

Drawing Scale @ A3:
 1:50

Revision No:
 01

Date:
 14.12.2015

Author:
 IG

Drawing No:
 A004