
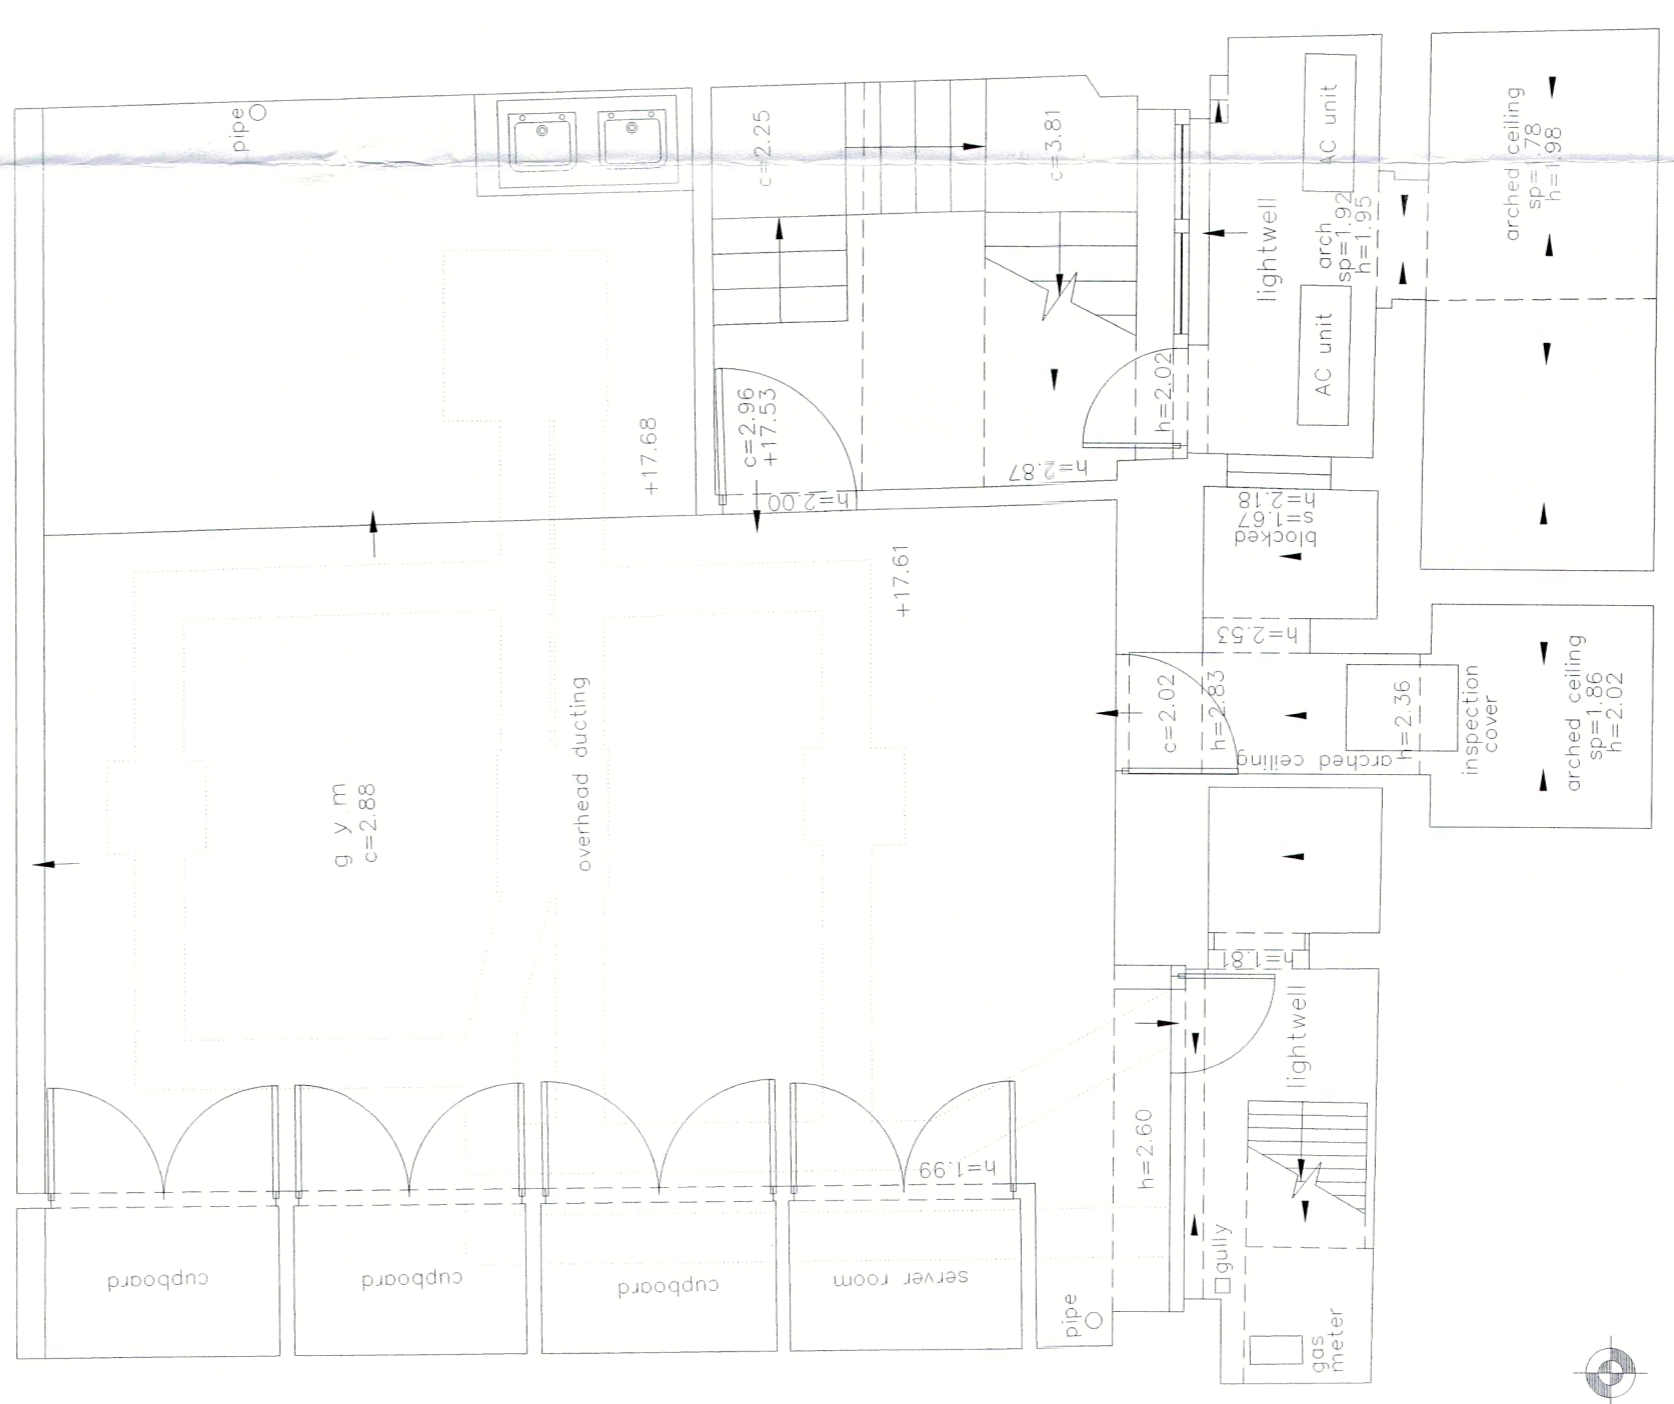
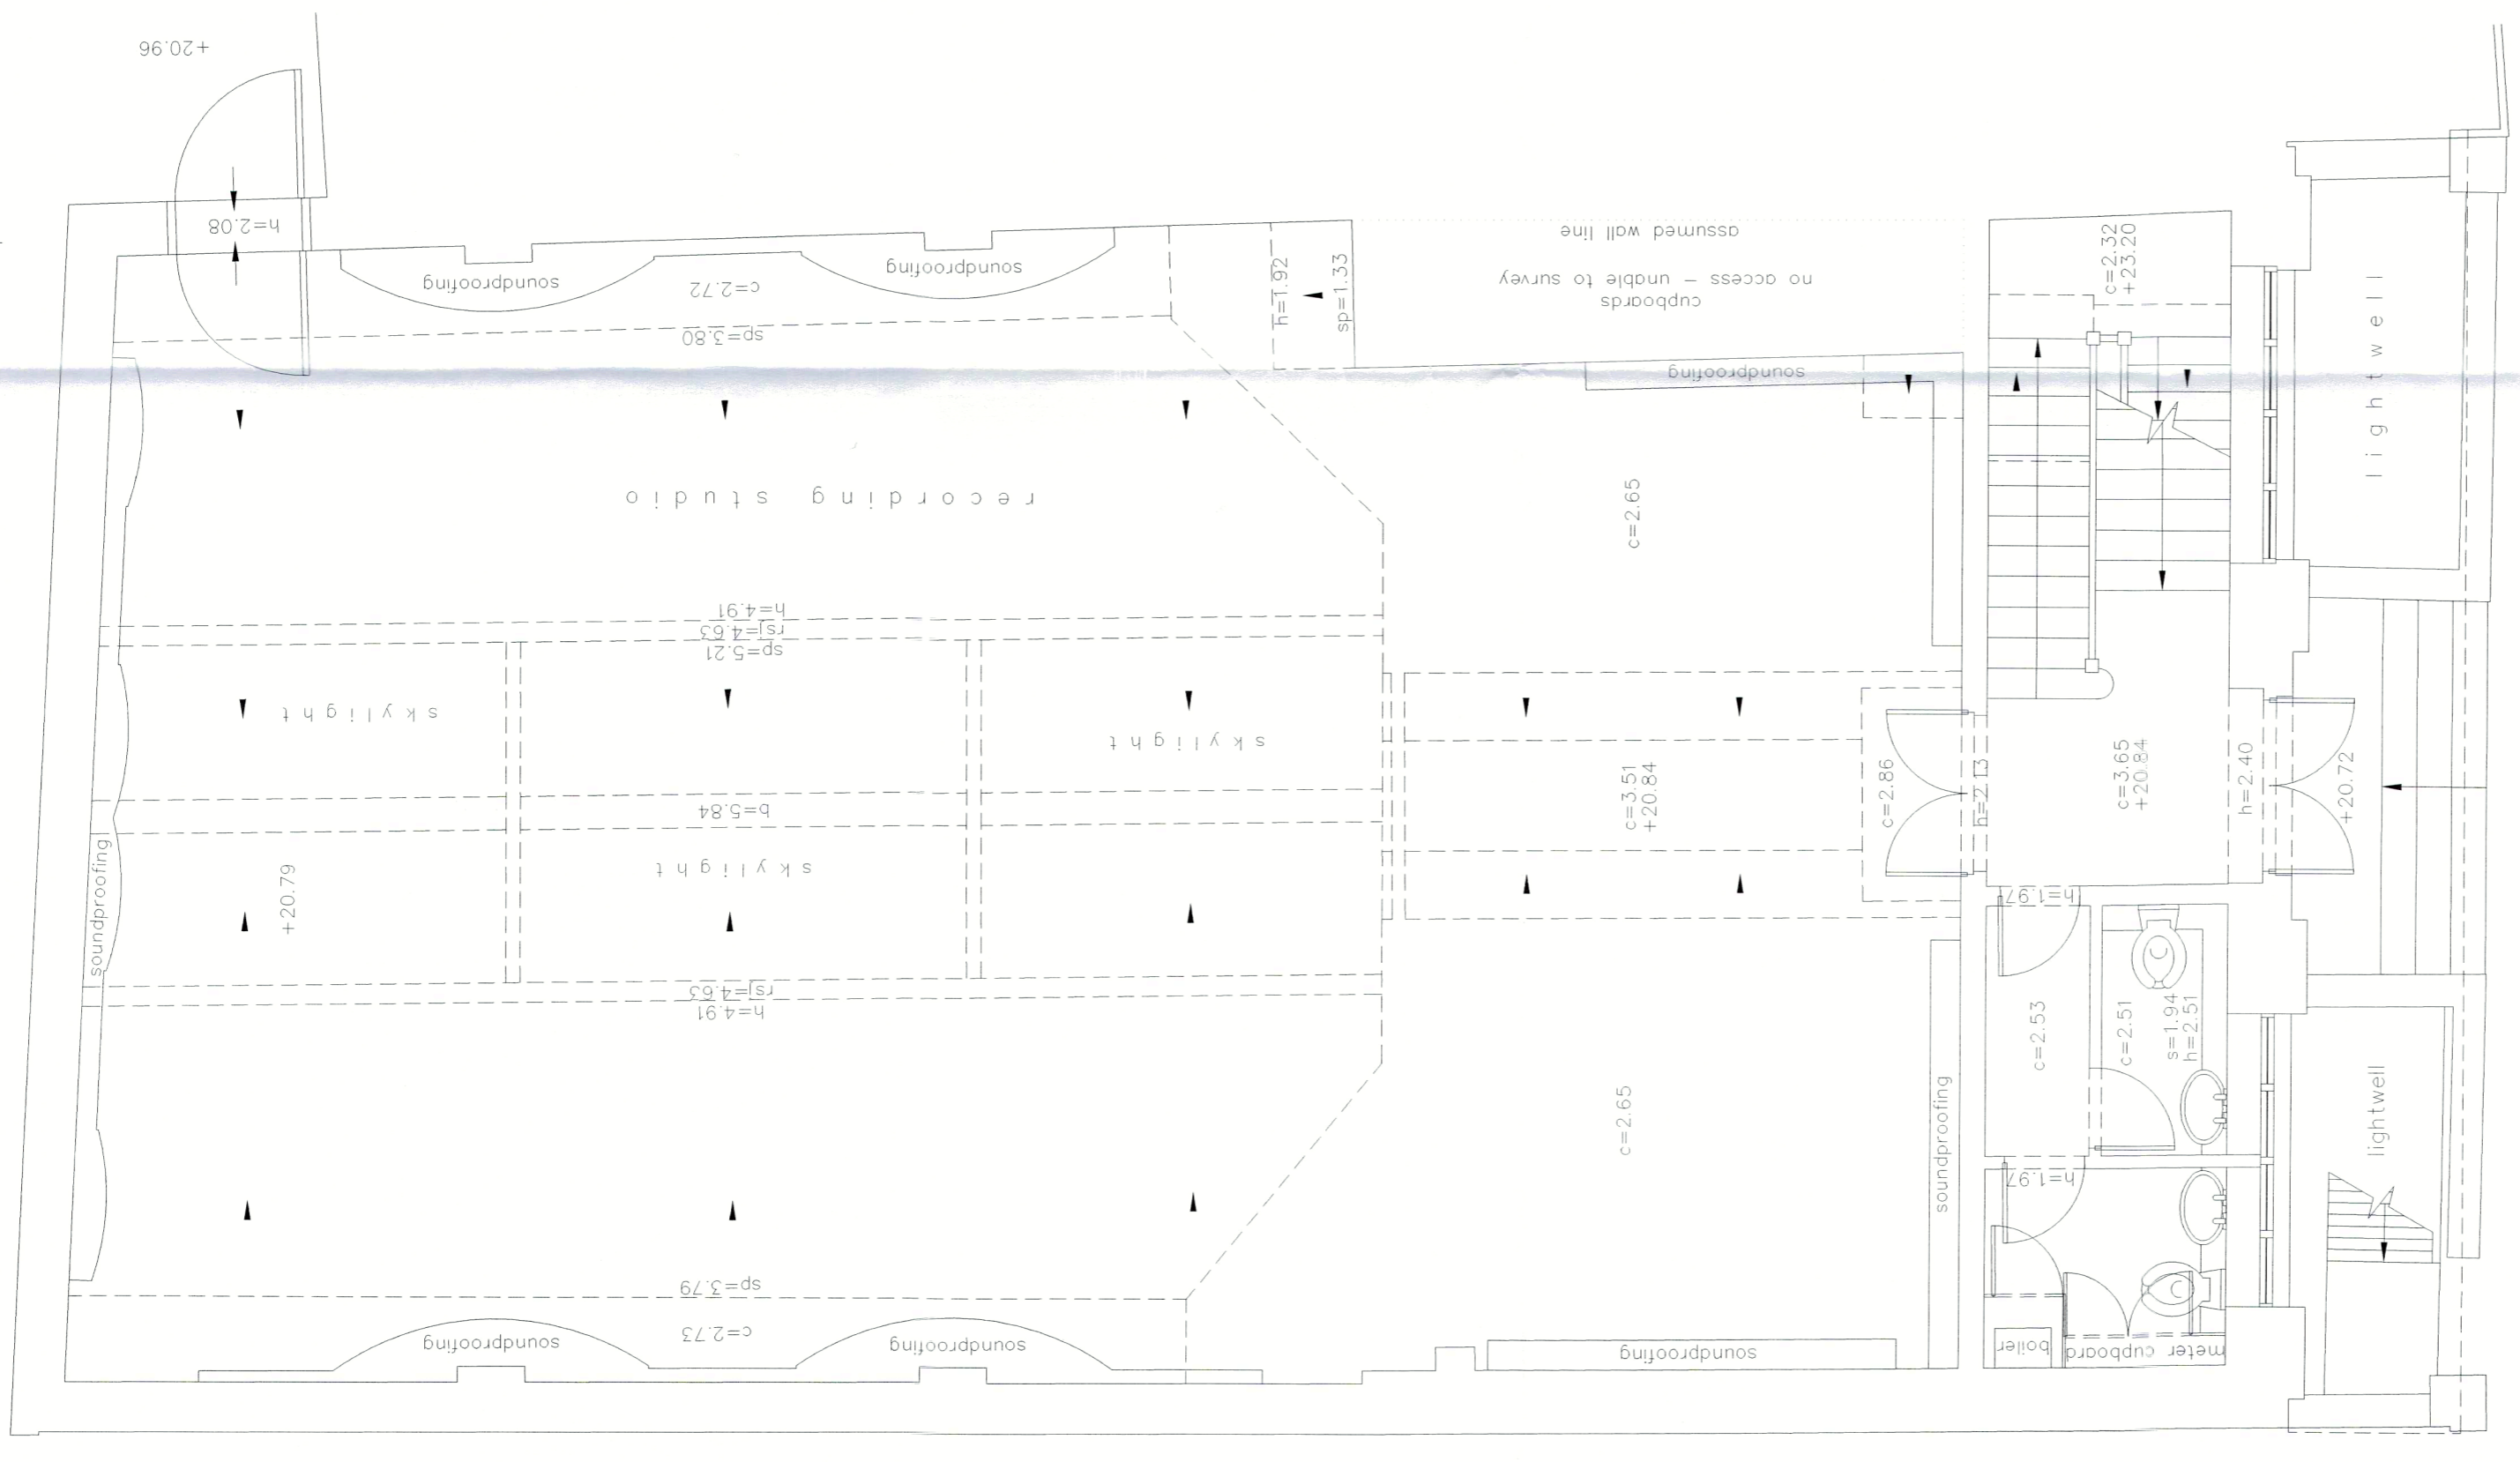


2016/04/17

© COPYRIGHT RESERVED  
Do Not Scale From Paper Copies

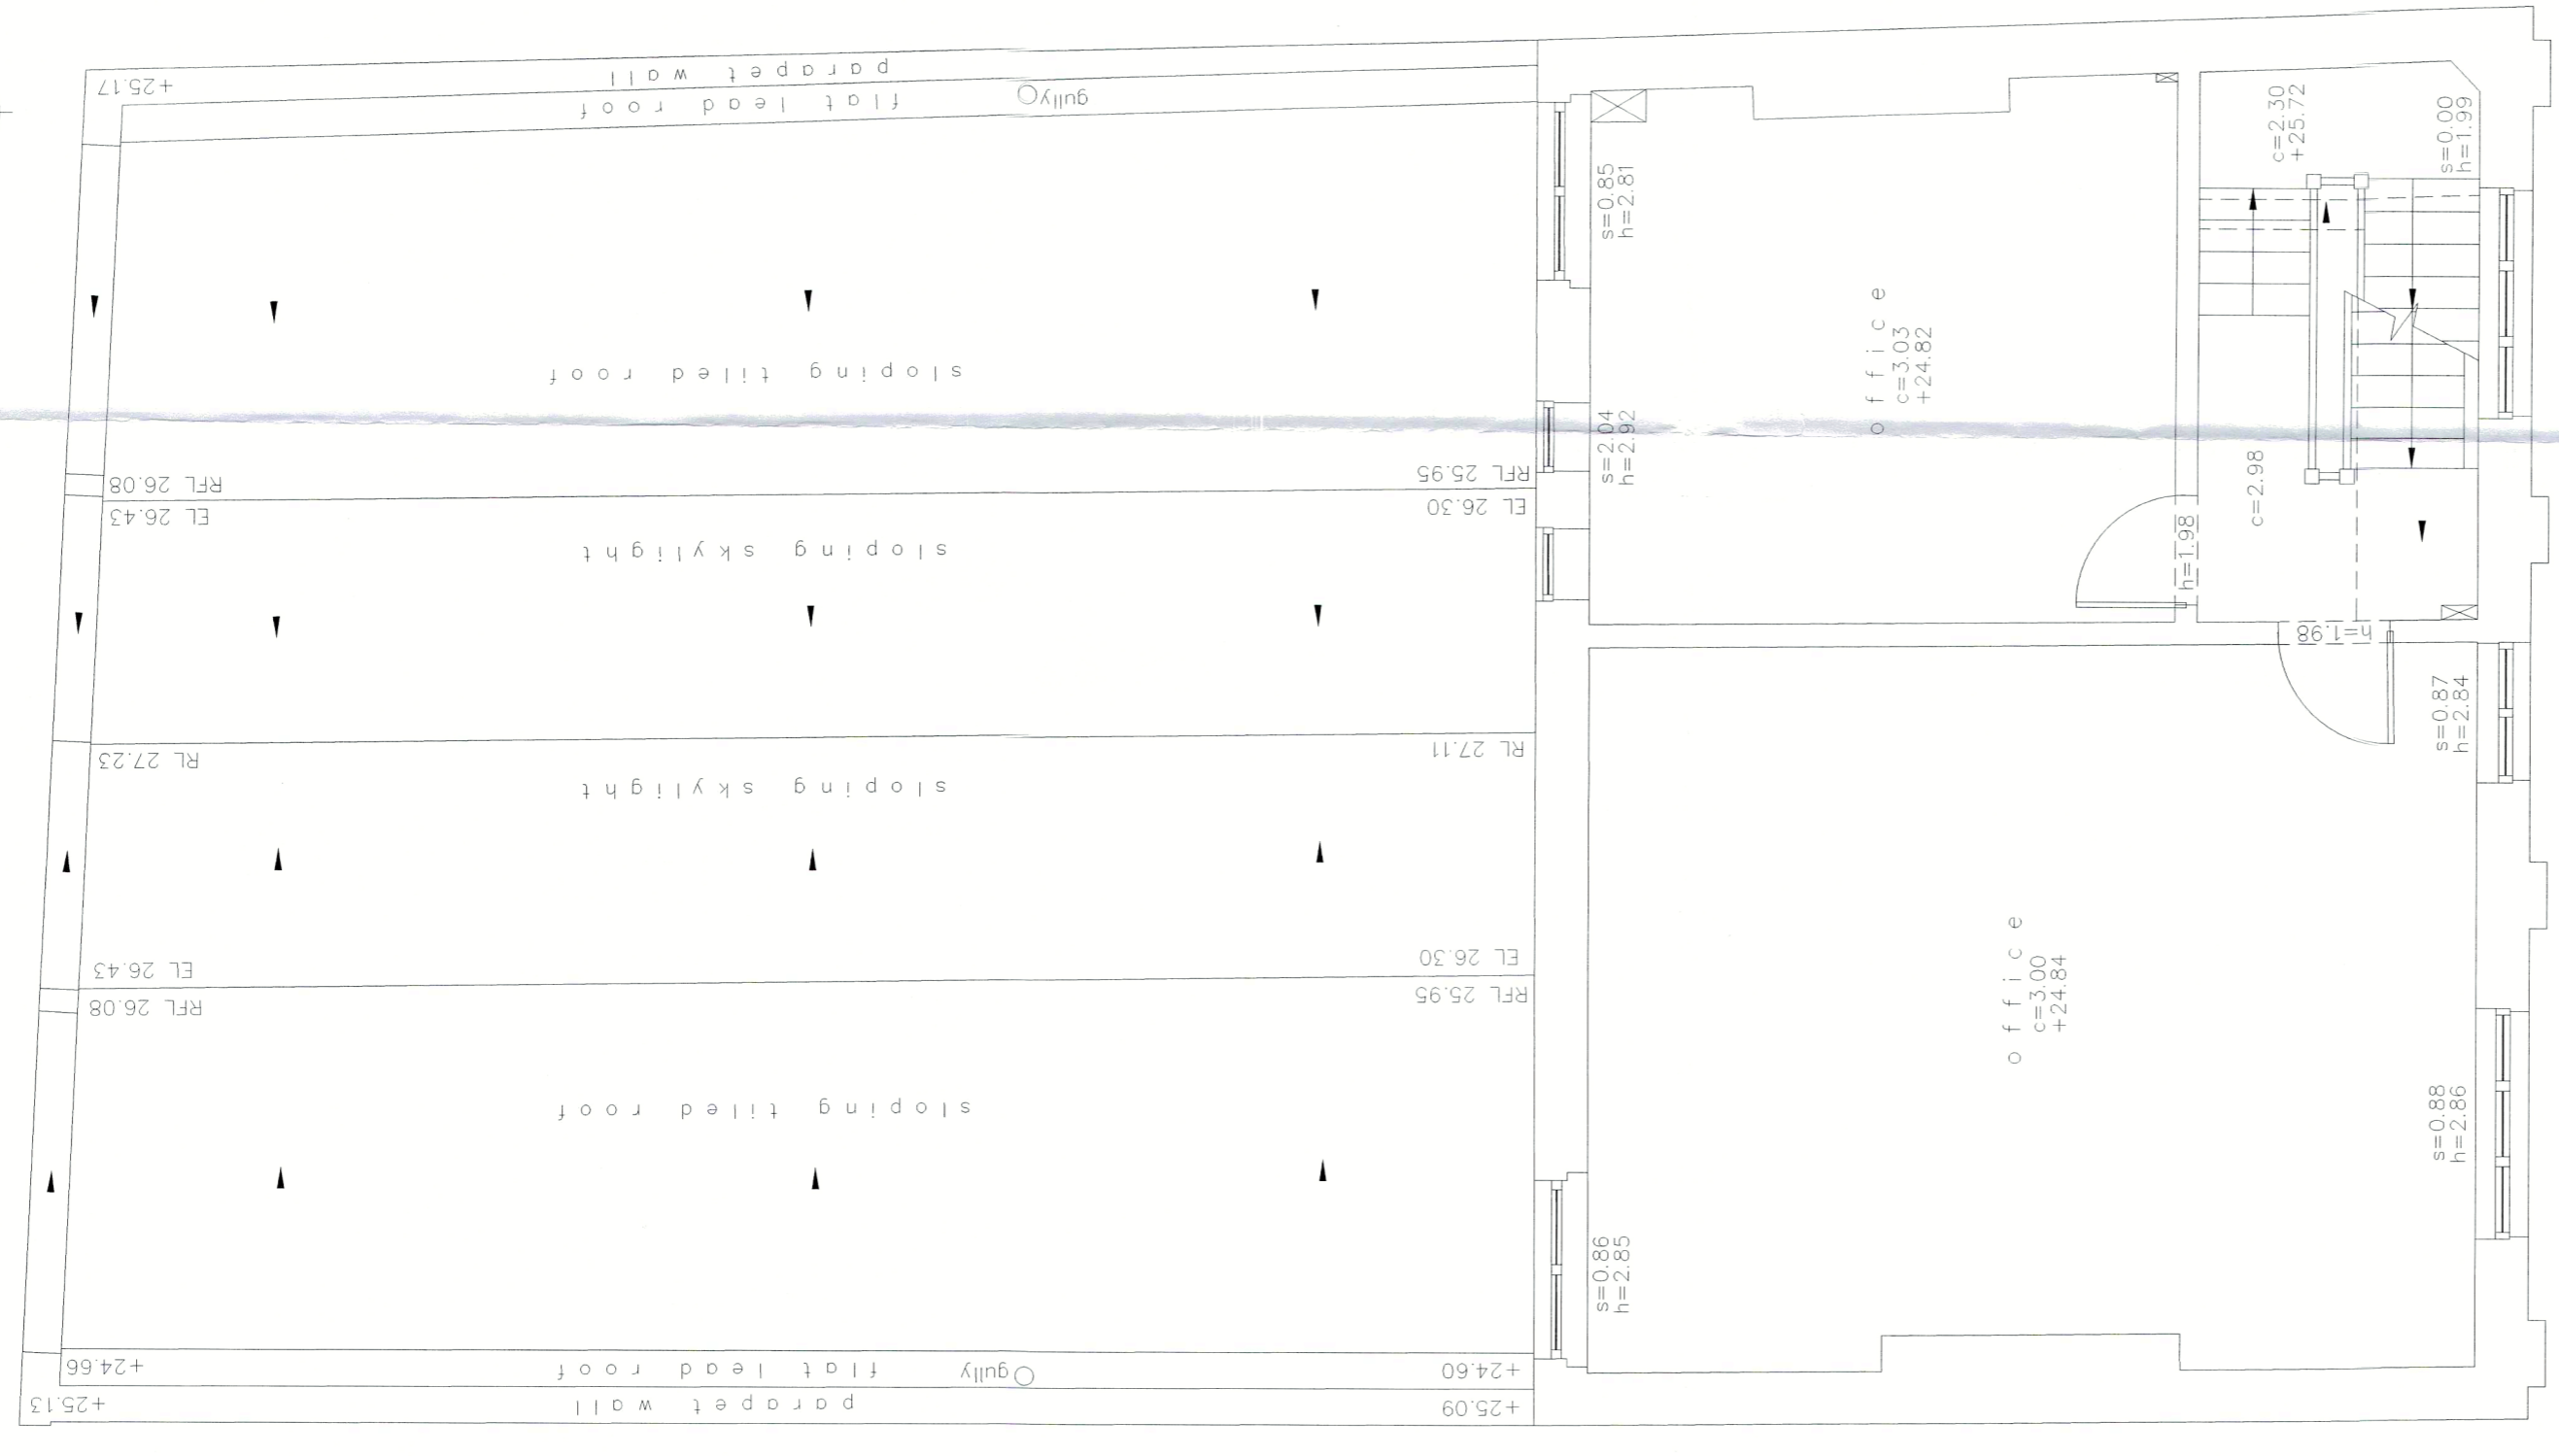

FIRST FLOOR

FIRST FLOOR


BASEMENT

Revision	Description	Date

LEGEND

To view individual floors all layers beginning with "C" must be turned on and thowed, along with all of the layers beginning with the relevant floor prefix.

- FLOOR PREFIXES
- B = Basement
  - G = Ground
  - 1 = First Floor
  - 2 = Second Floor
  - 3 = Third Floor
  - 4 = Fourth Floor
- p = Plinth Height  
 s = Sill Height  
 n = Noad Height  
 c = Ceiling Height  
 b = Beam Height  
 sp = Spring Point Height  
 fc = False Ceiling Height  
 sc = Structural Ceiling Height  
 sf = Soffit Height  
 c/b = Cupboard  
 RL = Ridge Level  
 EL = Eaves Level  
 FL = Roof Level  
 SL = Sub Level  
 TH = Threshold Level  
 FFL = Finished Floor Level  
 PWL = Propriet Wall Level  
 +35.20 Detailed spot levels  
 +50.76 Elevation spot levels

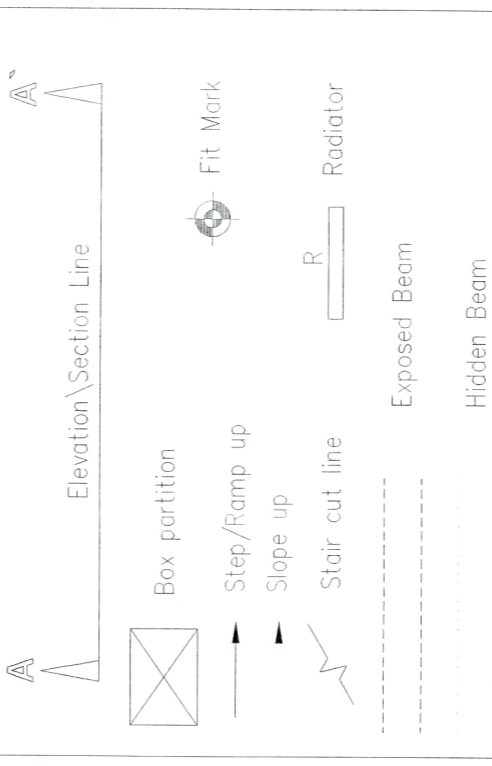

Client  
**MAZE PLANNING**

Project  
**17 FLEET ROAD  
CAMDEN  
LONDON, NW3 2QR**

Title  
**FLOOR PLANS**

Drawn By  
**NEM**

Checked By  
**NAA**

Scale  
**1:50@A1**

Date  
**NOV 2015**

Drawing Number  
**TS15-403M\1**

Revision  
**1 of 2**

Sheet  
**1 of 2**

All levels related to an arbitrary value at Survey Station 3  
Value 20.00m



SCALE BAR