





Notes:
Contractors shall be responsible for the checking of all stated dimensions, with any anomalies being identified to the originator prior to any construction or fabrication works commencing.

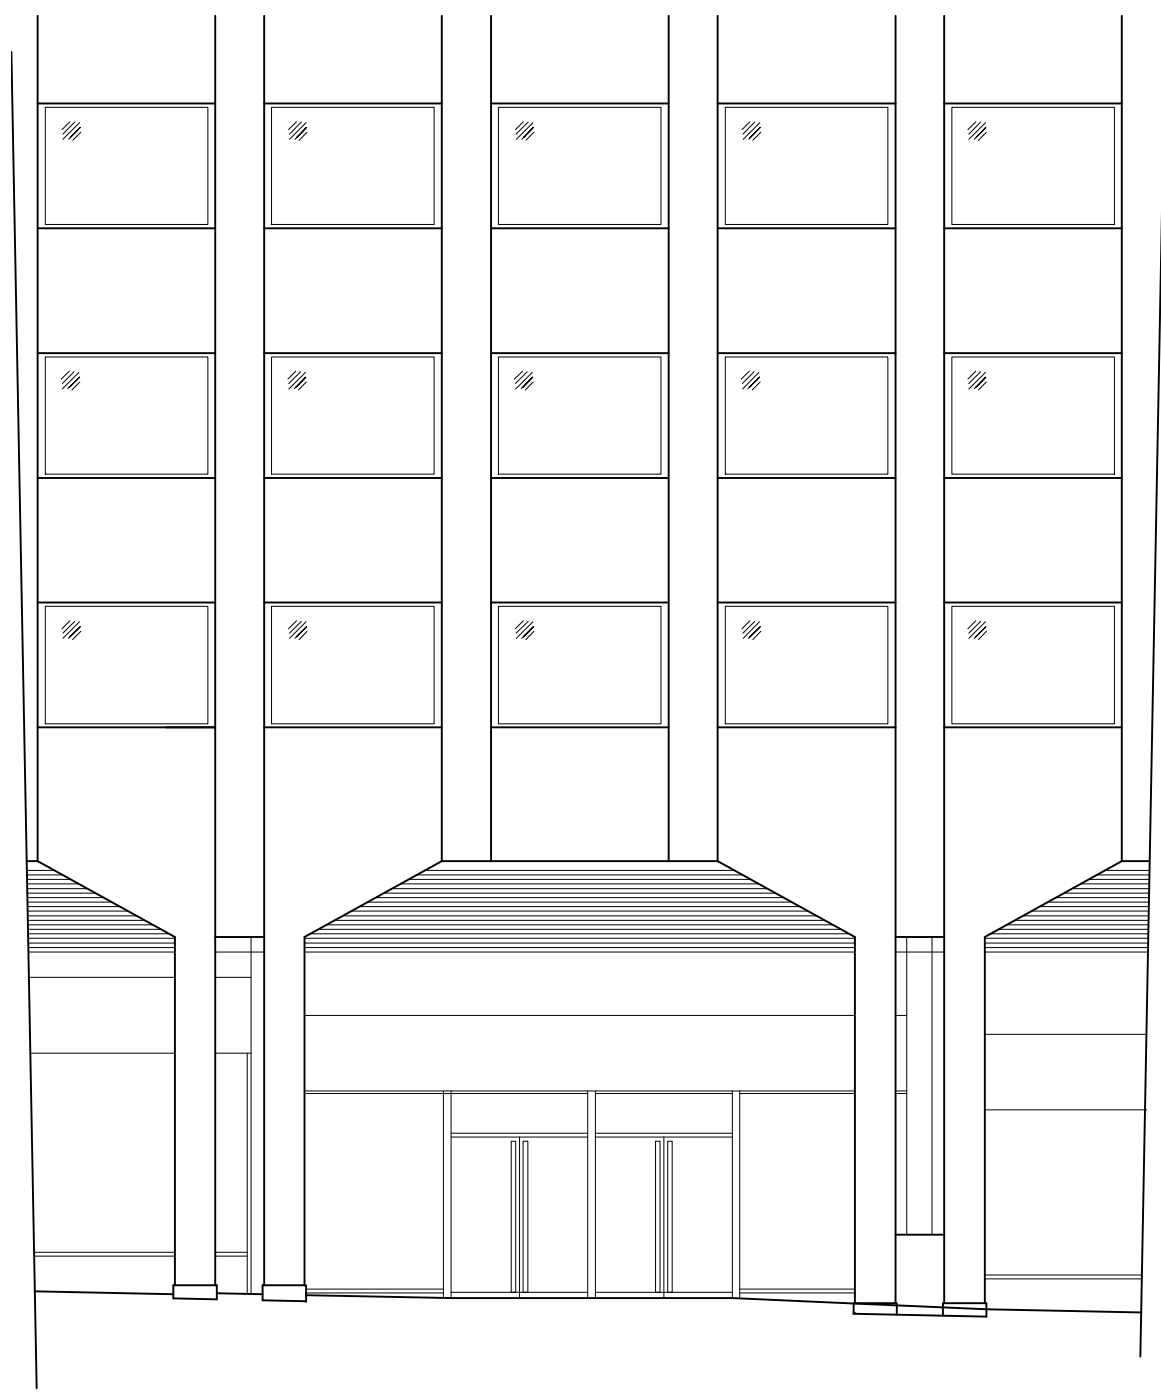

01 EXISTING FRONT ELEVATION
P124846201 1:50@A1, 1:100@A3

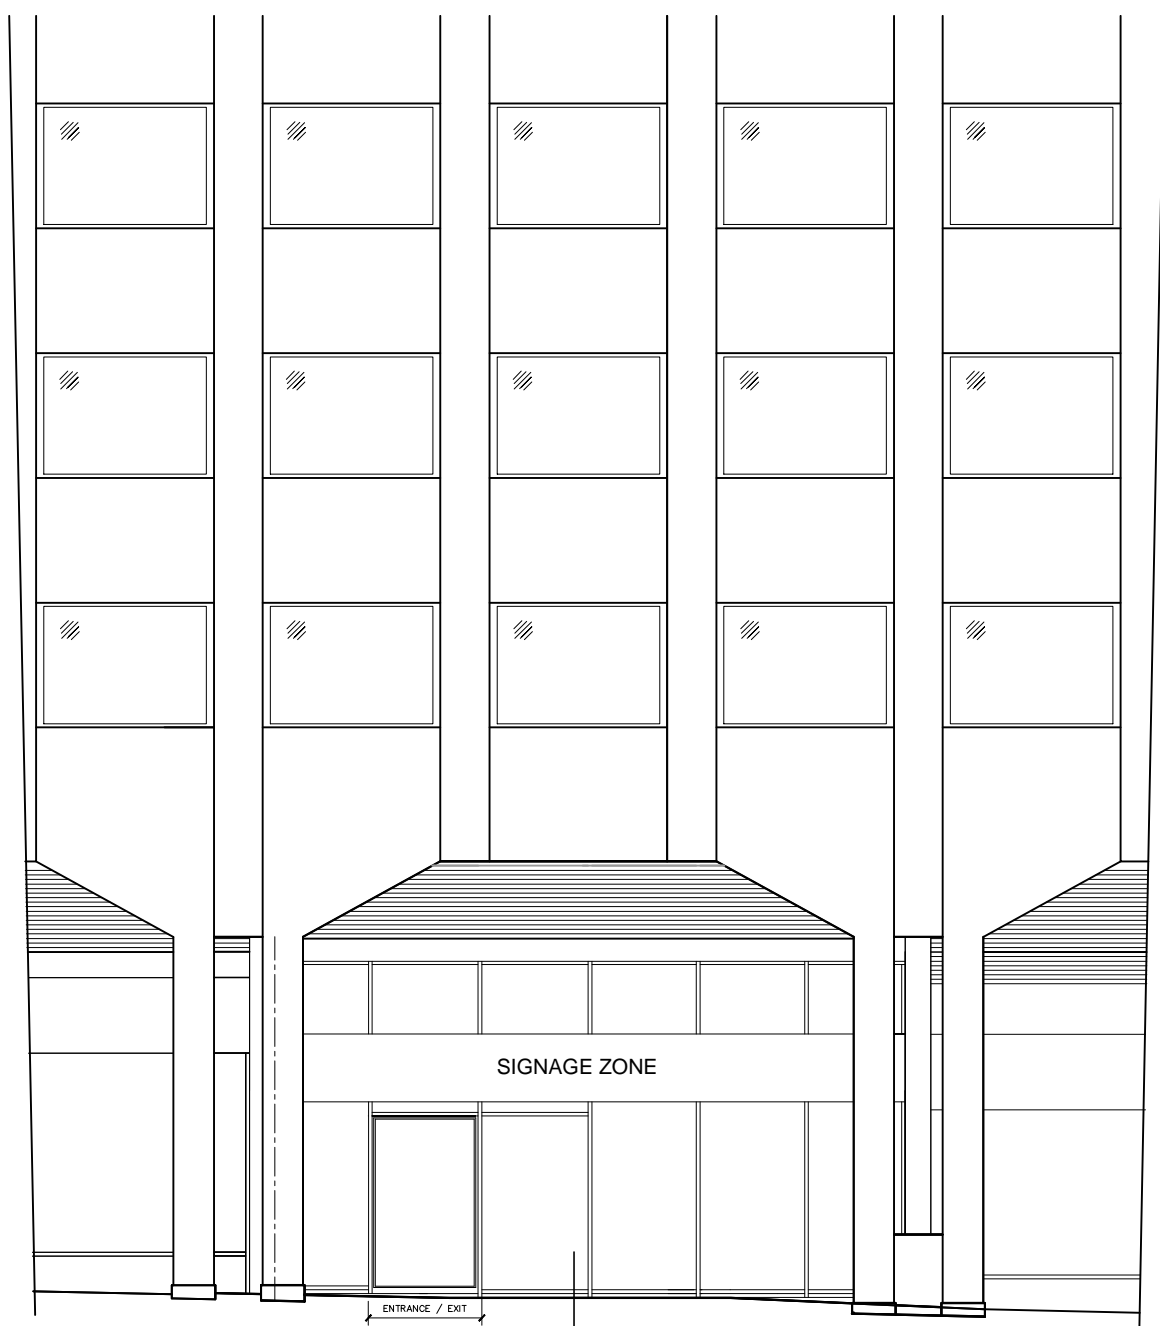

02 PROPOSED FRONT ELEVATION
P124846201 1:50@A1, 1:100@A3

  

Rev.	Date	Description
D	08.02.16	Planners Comments
C	02.02.16	Planners Comments
B	23.01.15	Shopfront Amendments
A	07.01.15	General Amendments

architects
project managers
cost consultants

jla

Dudley House
168 Piccadilly
London
W1J 8EH
tel: 020 7440 8640

Status
PLANNING

Project Title
**SAINSBURY'S LOCAL
THE CITY, HOLBORN
123 HOLBORN, EC1N 2TD**

Drawing Title
**EXISTING & PROPOSED
FRONT ELEVATIONS**

Project Number S-124846	Drawing Number P-124846-201	Revision D
----------------------------	--------------------------------	---------------

Drawn TS	Checked --	Scale 1:100 @A1 1:200 @A3	Date 12.12.14
-------------	---------------	---------------------------------	------------------

JJA Architects is a trading name of Company Ref: 06315606 registered in England and Wales Registered Office: Euro House, 139A High Road, London, N20 9YD. Any reproduction of all or any part of this drawing without formal consent of the copyright owner, Company Ref: 06315606, is prohibited. The content of this drawing is the property of the Company Ref 06315606.