

EXISTING

FRONT ELEVATION

PROPOSED




EXISTING

REAR ELEVATION

PROPOSED

ALL DIMENSIONS AND DETAILS TO BE VERIFIED ON SITE WITH ANY DISCREPANCIES REPORTED TO ARCHITECT

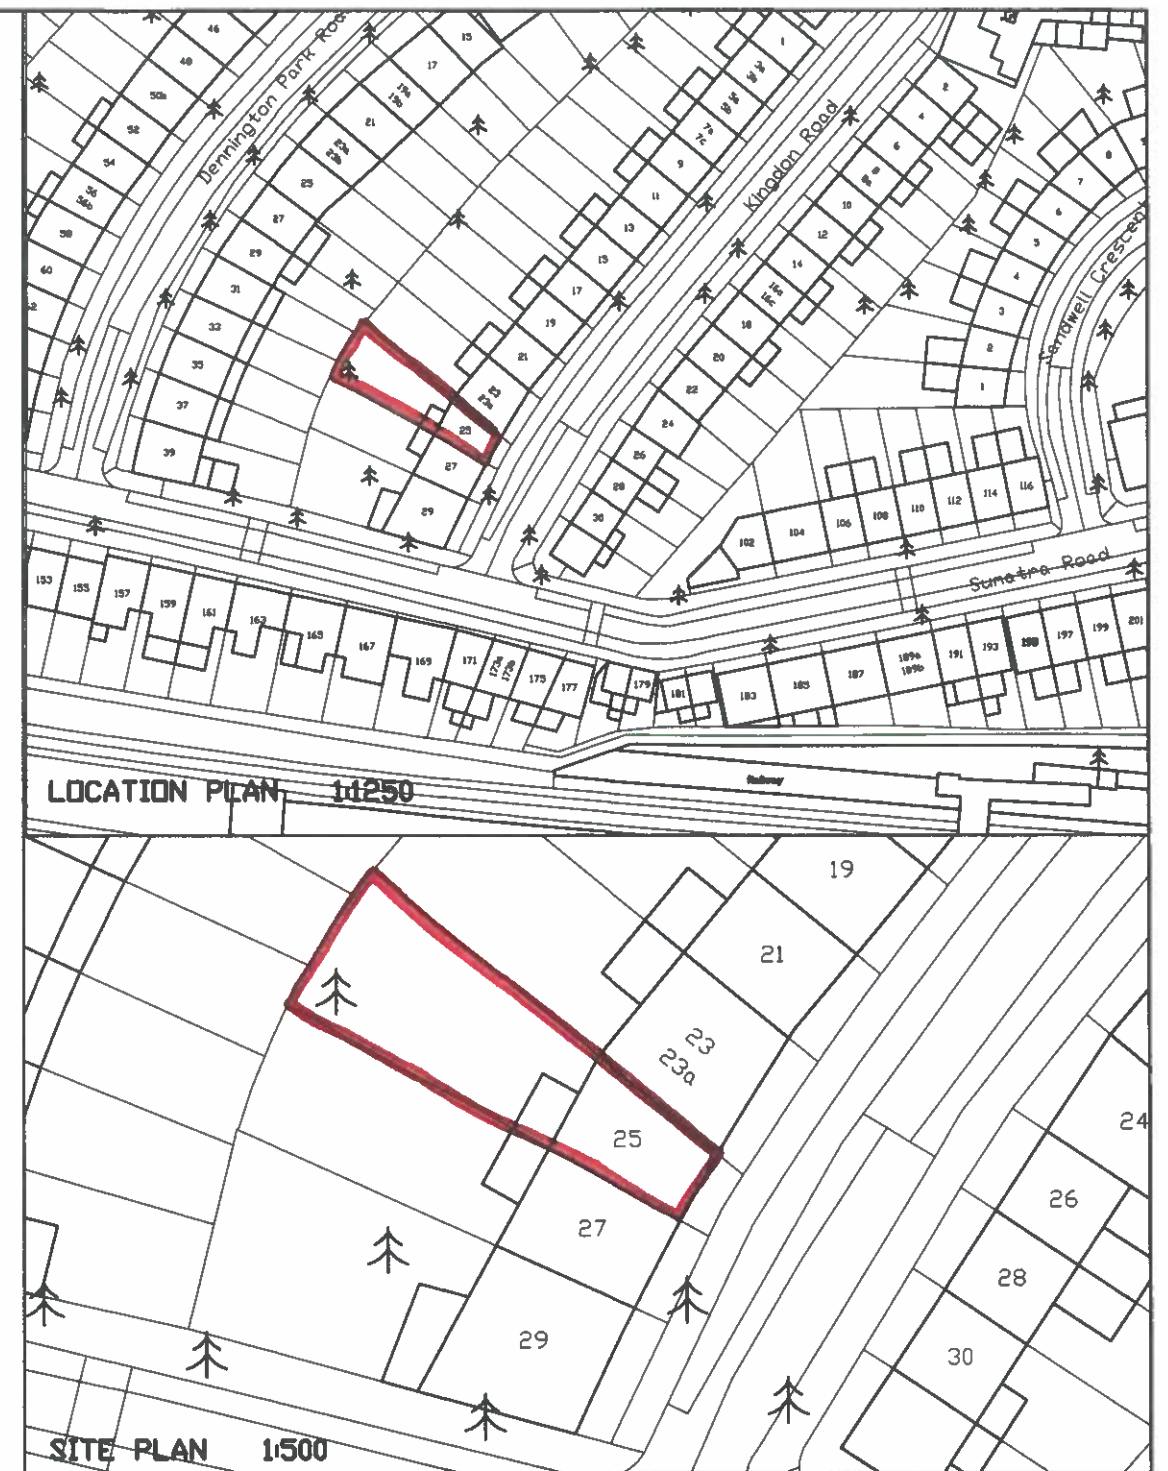

LOCATION PLAN 1:1250

SITE PLAN 1:500



Drawing	ELEVATIONS AND SITE/LOCATION PLANS	
Project	PROPOSED REPLACEMENT WINDOWS	
Location	25 KINGDON ROAD, LONDON, NW6	
MR AND MRS SHEPHERD		CLIENT
SCALES:- 1:100	drg no. R936/1	
DATE: FEB 16		
DESIGN WERX ARCHITECTURAL AND BUILDING CONSULTANTS telephone 01202 883027 - mob.07801 953063 e-mail steveoddy@tiscall.co.uk		