


OS MAP




FRONT VIEW

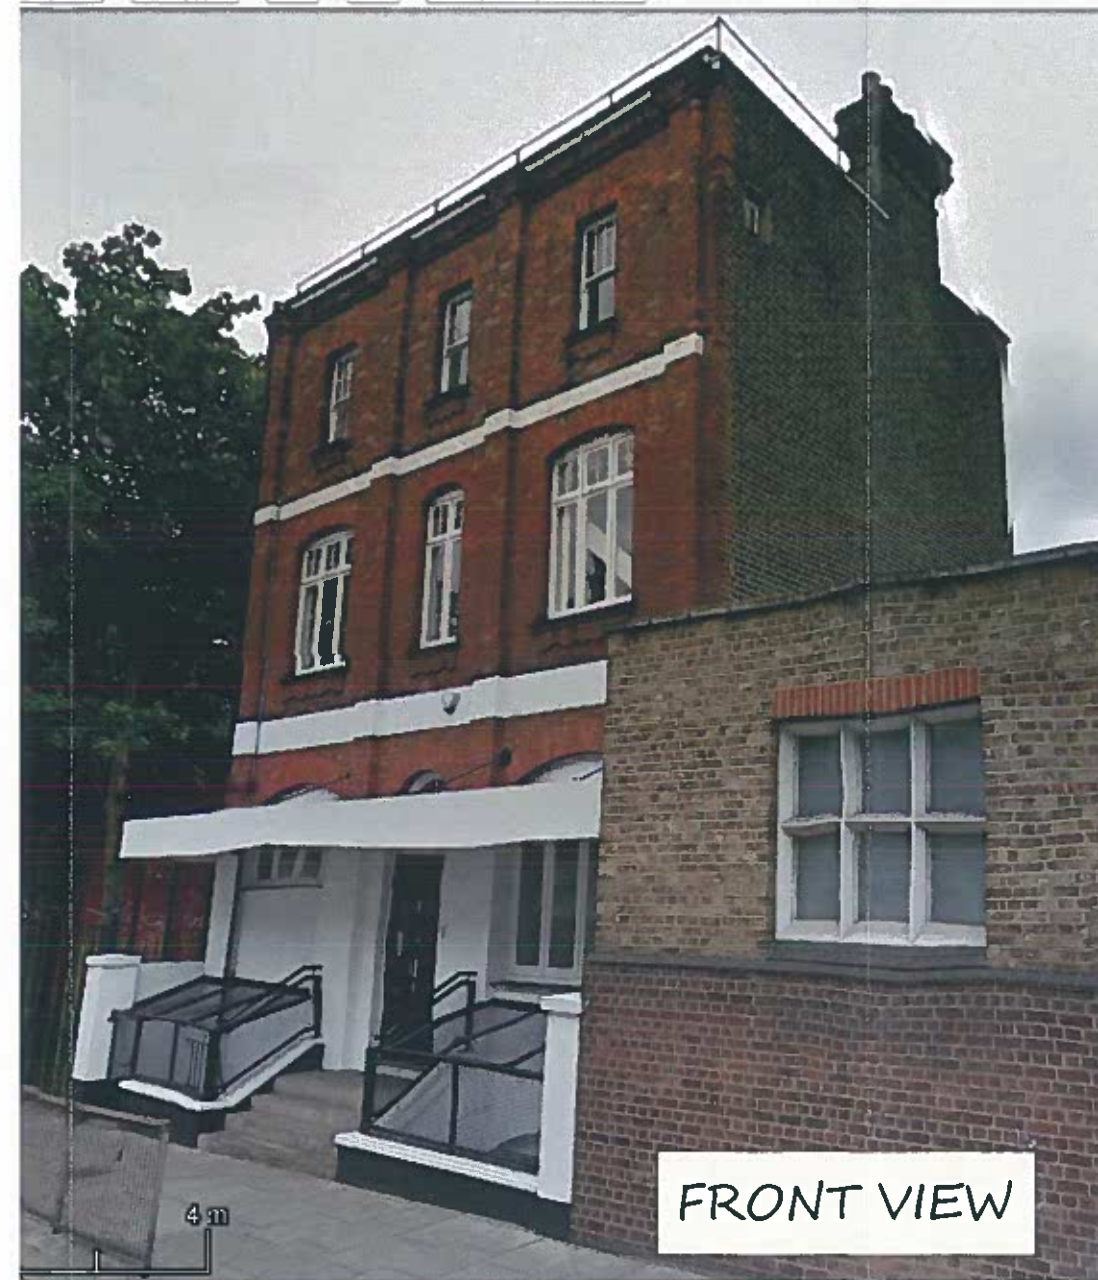


17 FLEET ROAD, CAMDEN, LONDON NW3 2QR

MR. P. SMITH DECEMBER 2015 FOR PLANNING	OS MAP SCALE 1:1250 @A3 SK000
---	----------------------------------



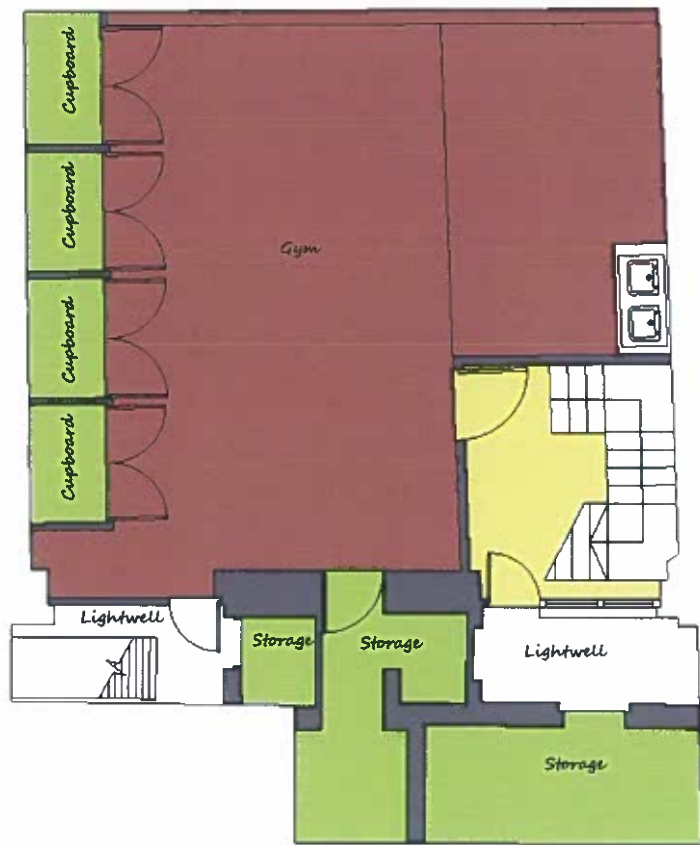

BASEMENT

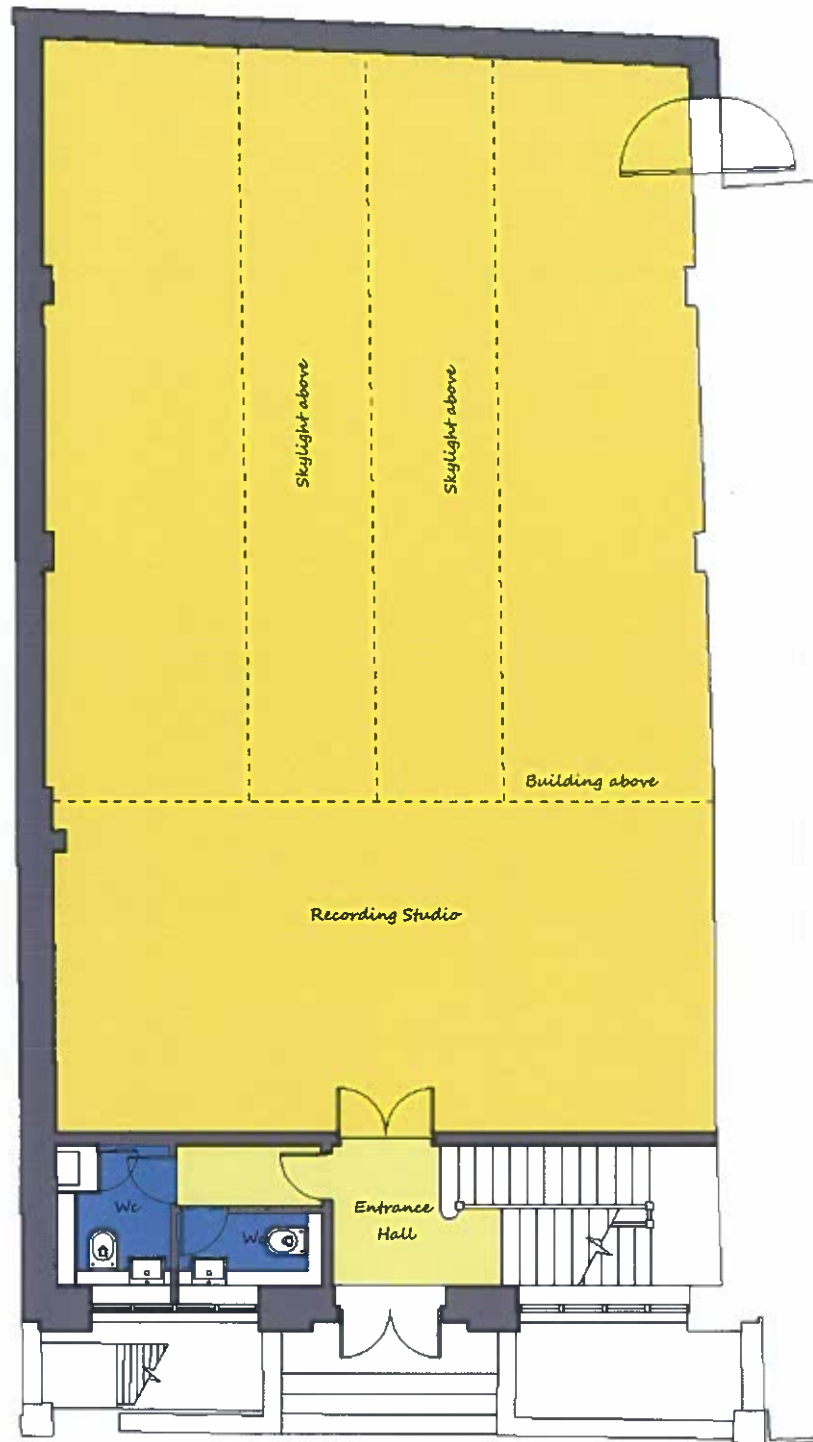


GROUND FLOOR




17 FLEET ROAD, CAMDEN, LONDON NW3 2QR

MR. P. SMITH DECEMBER 2015 FOR PLANNING	BASEMENT AND GROUND FLOOR PLANS AS EXISTING SCALE 1:100 @A3 SK001
---	--




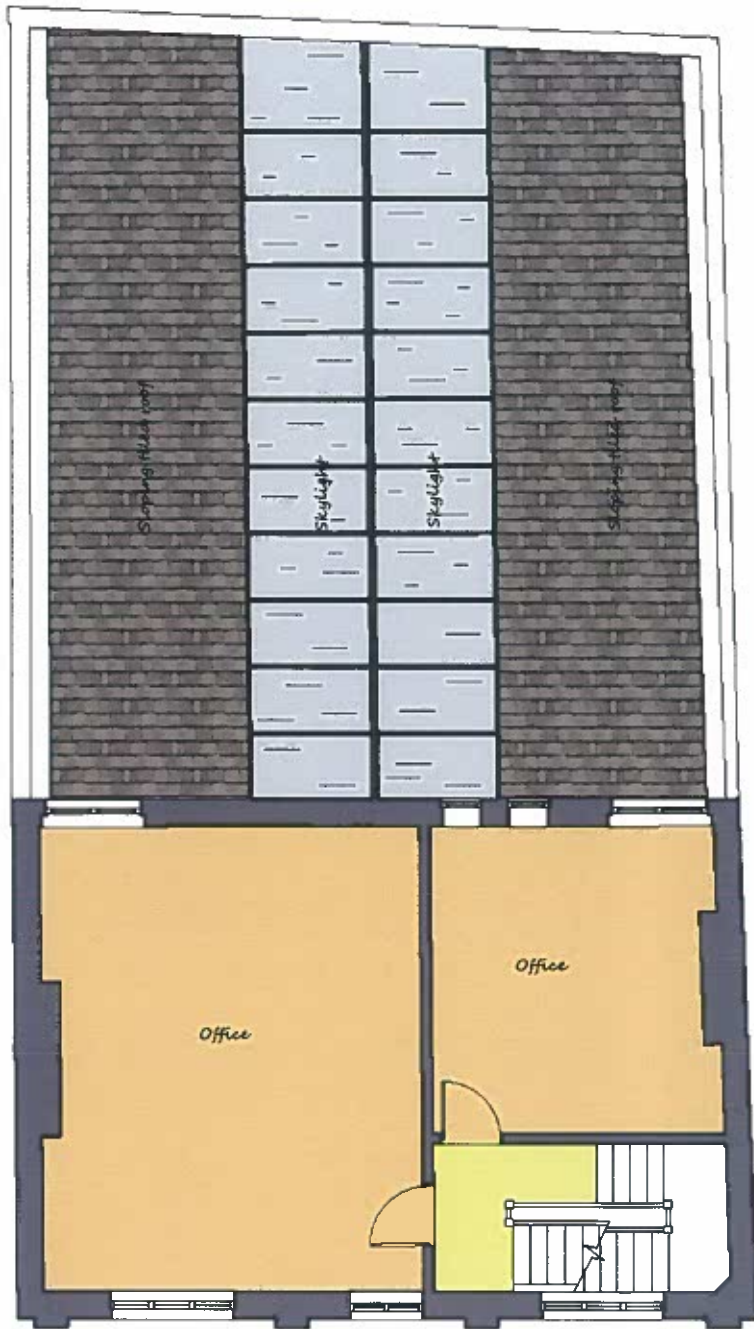

FIRST FLOOR

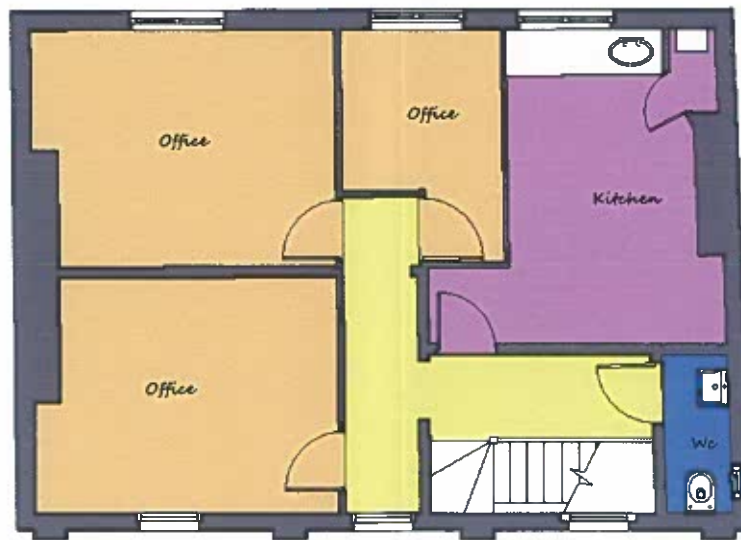

SECOND FLOOR

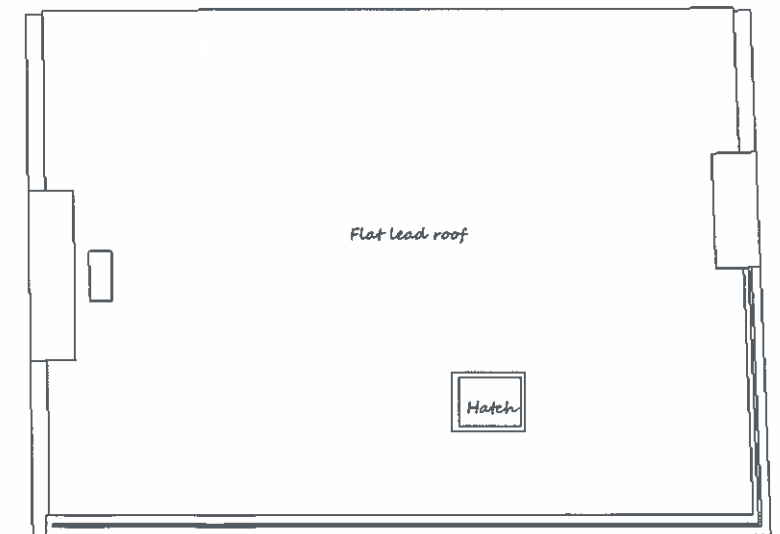

ROOF FLOOR



17 FLEET ROAD, CAMDEN, LONDON NW3 2QR
 MR. P. SMITH
 DECEMBER 2015
 FOR PLANNING
 FIRST, SECOND AND ROOF PLANS AS EXISTING
 SCALE 1:100 @A3 SK002






FRONT ELEVATION



REAR ELEVATION

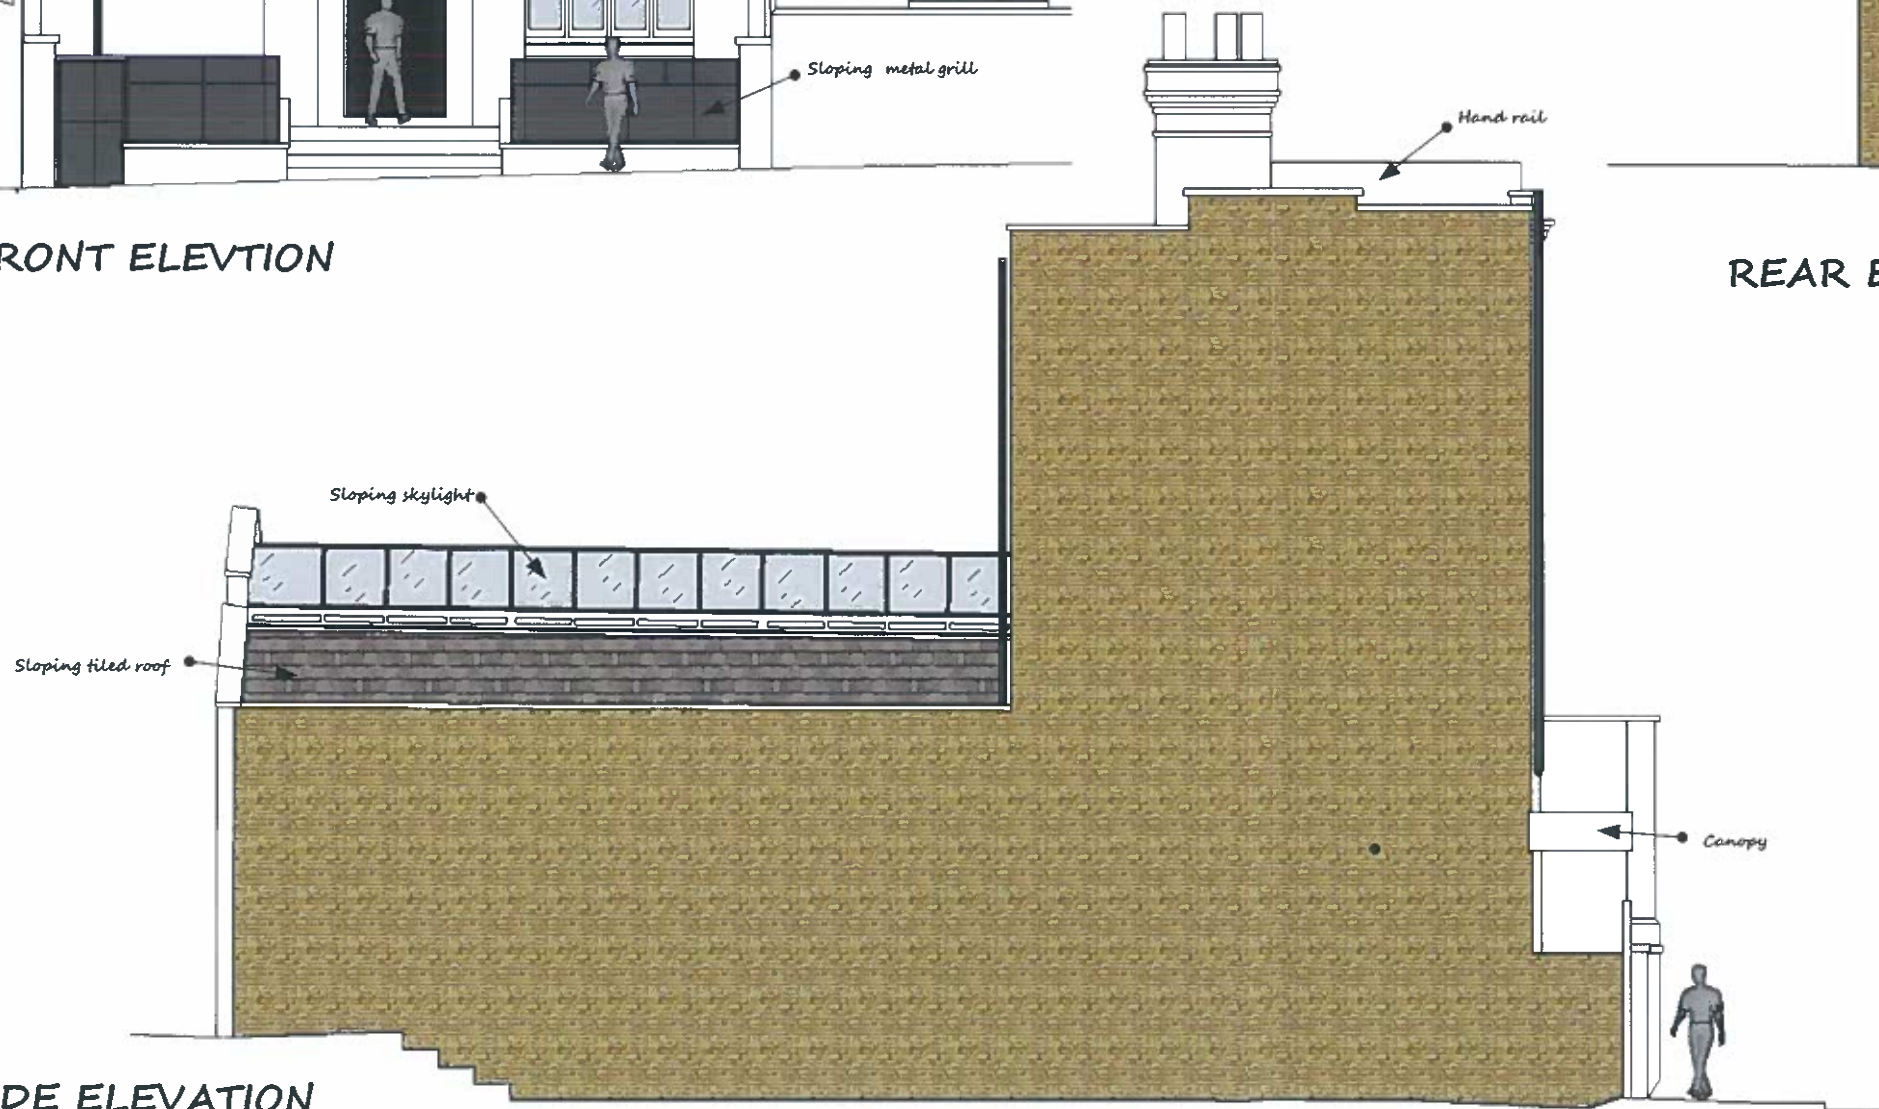


SIDE ELEVATION




17 FLEET ROAD, CAMDEN, LONDON NW3 2QR
 MR. P. SMITH
 DECEMBER 2015
 FOR PLANNING

ELEVATIONS AS EXISTING
 SCALE 1:100 @A3 SK003



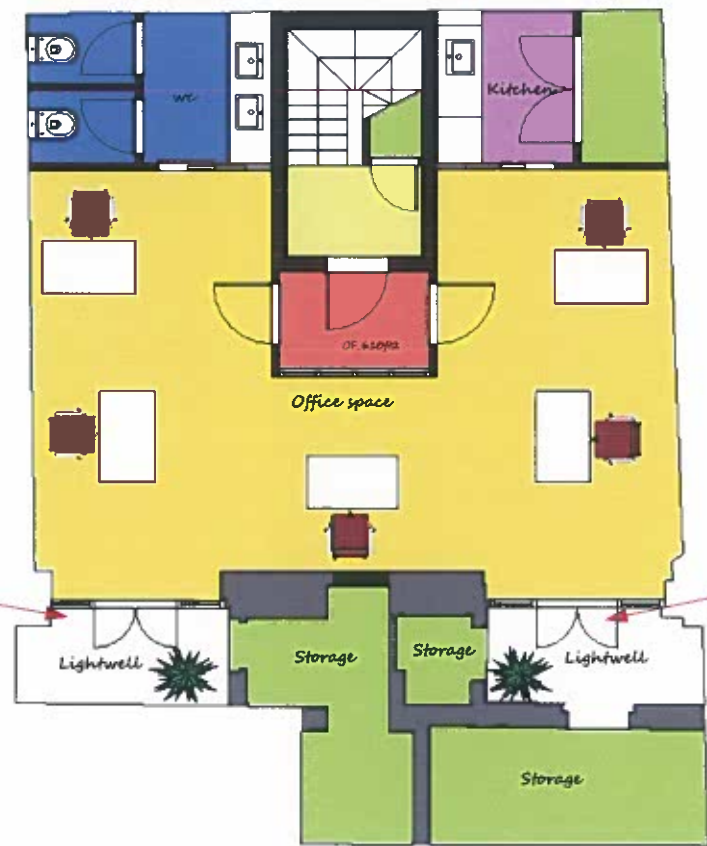

BASEMENT

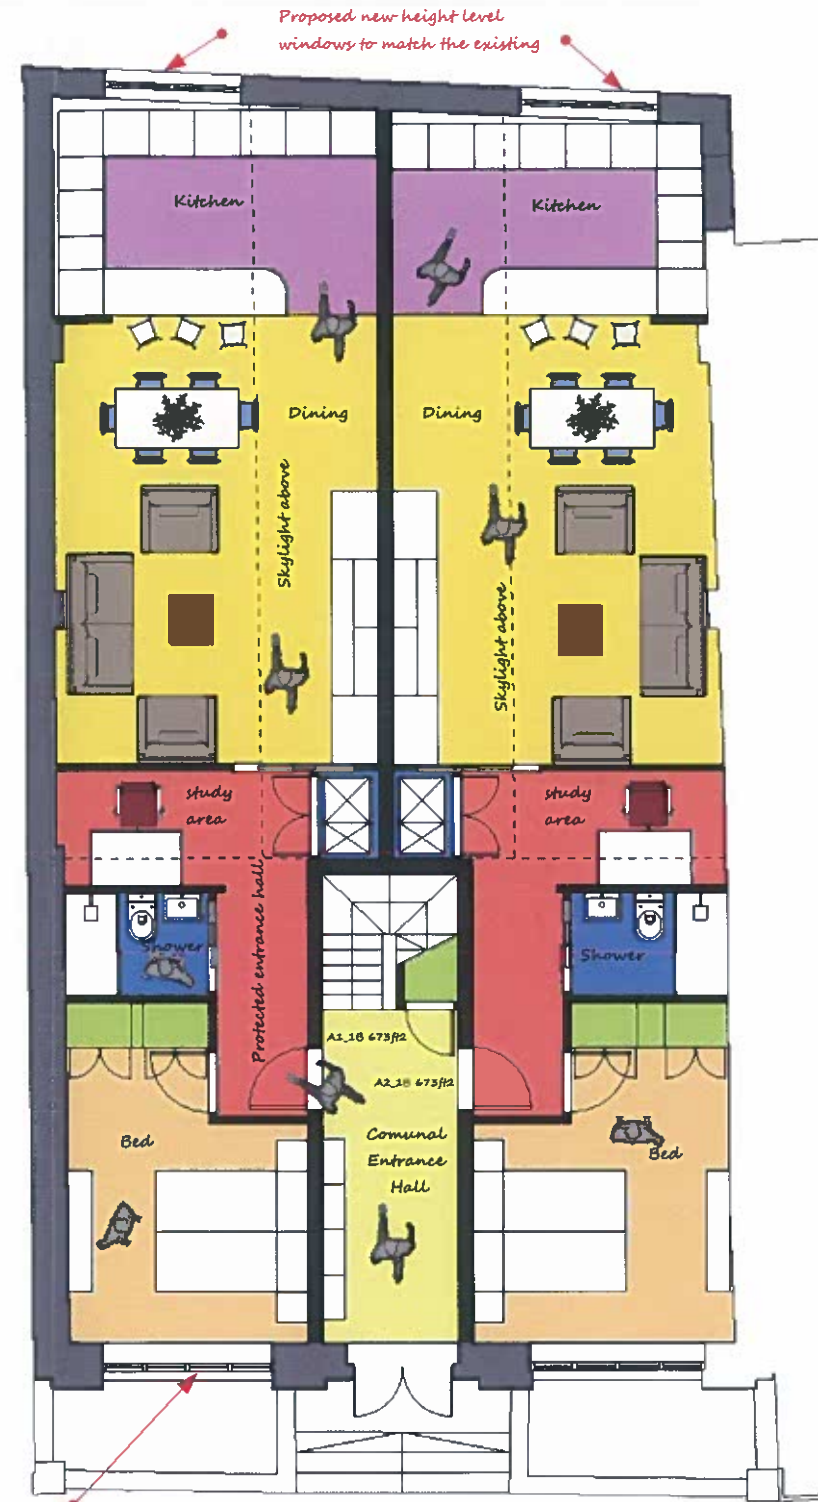

GROUND FLOOR




17 FLEET ROAD, CAMDEN, LONDON NW3 2QR
MR. P. SMITH
DECEMBER 2015
FOR PLANNING
BASEMENT AND GROUND FLOOR PLANS AS PROPOSED
SCALE 1:100 @A3 SK004






FIRST FLOOR

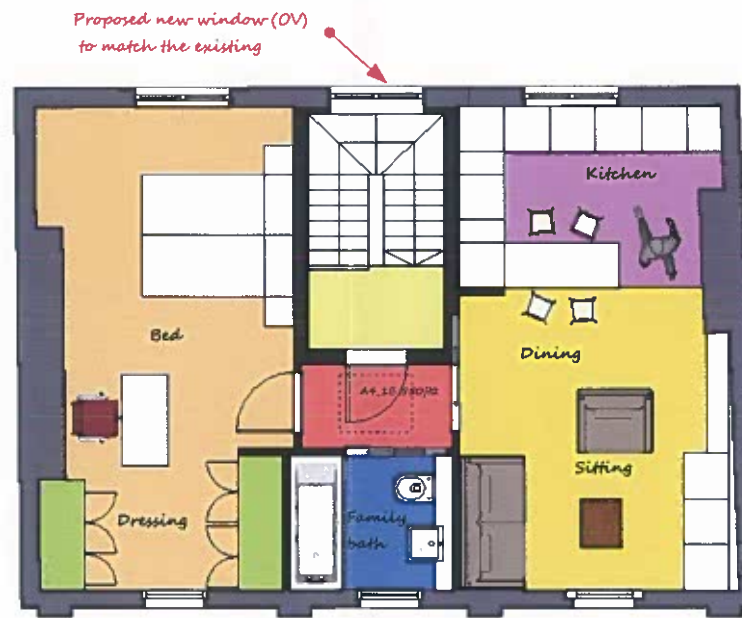

SECOND FLOOR

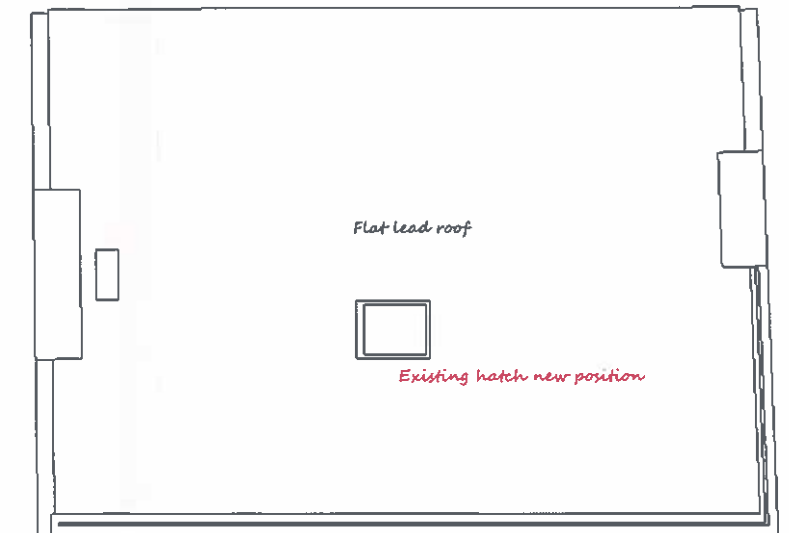

ROOF



17 FLEET ROAD, CAMDEN, LONDON NW3 2QR
 MR. P. SMITH
 DECEMBER 2015
 FOR PLANNING
 FIRST, SECOND AND ROOF PLANS AS PROPOSED
 SCALE 1:100 @A3 SK005






FRONT ELEVATION



REAR ELEVATION

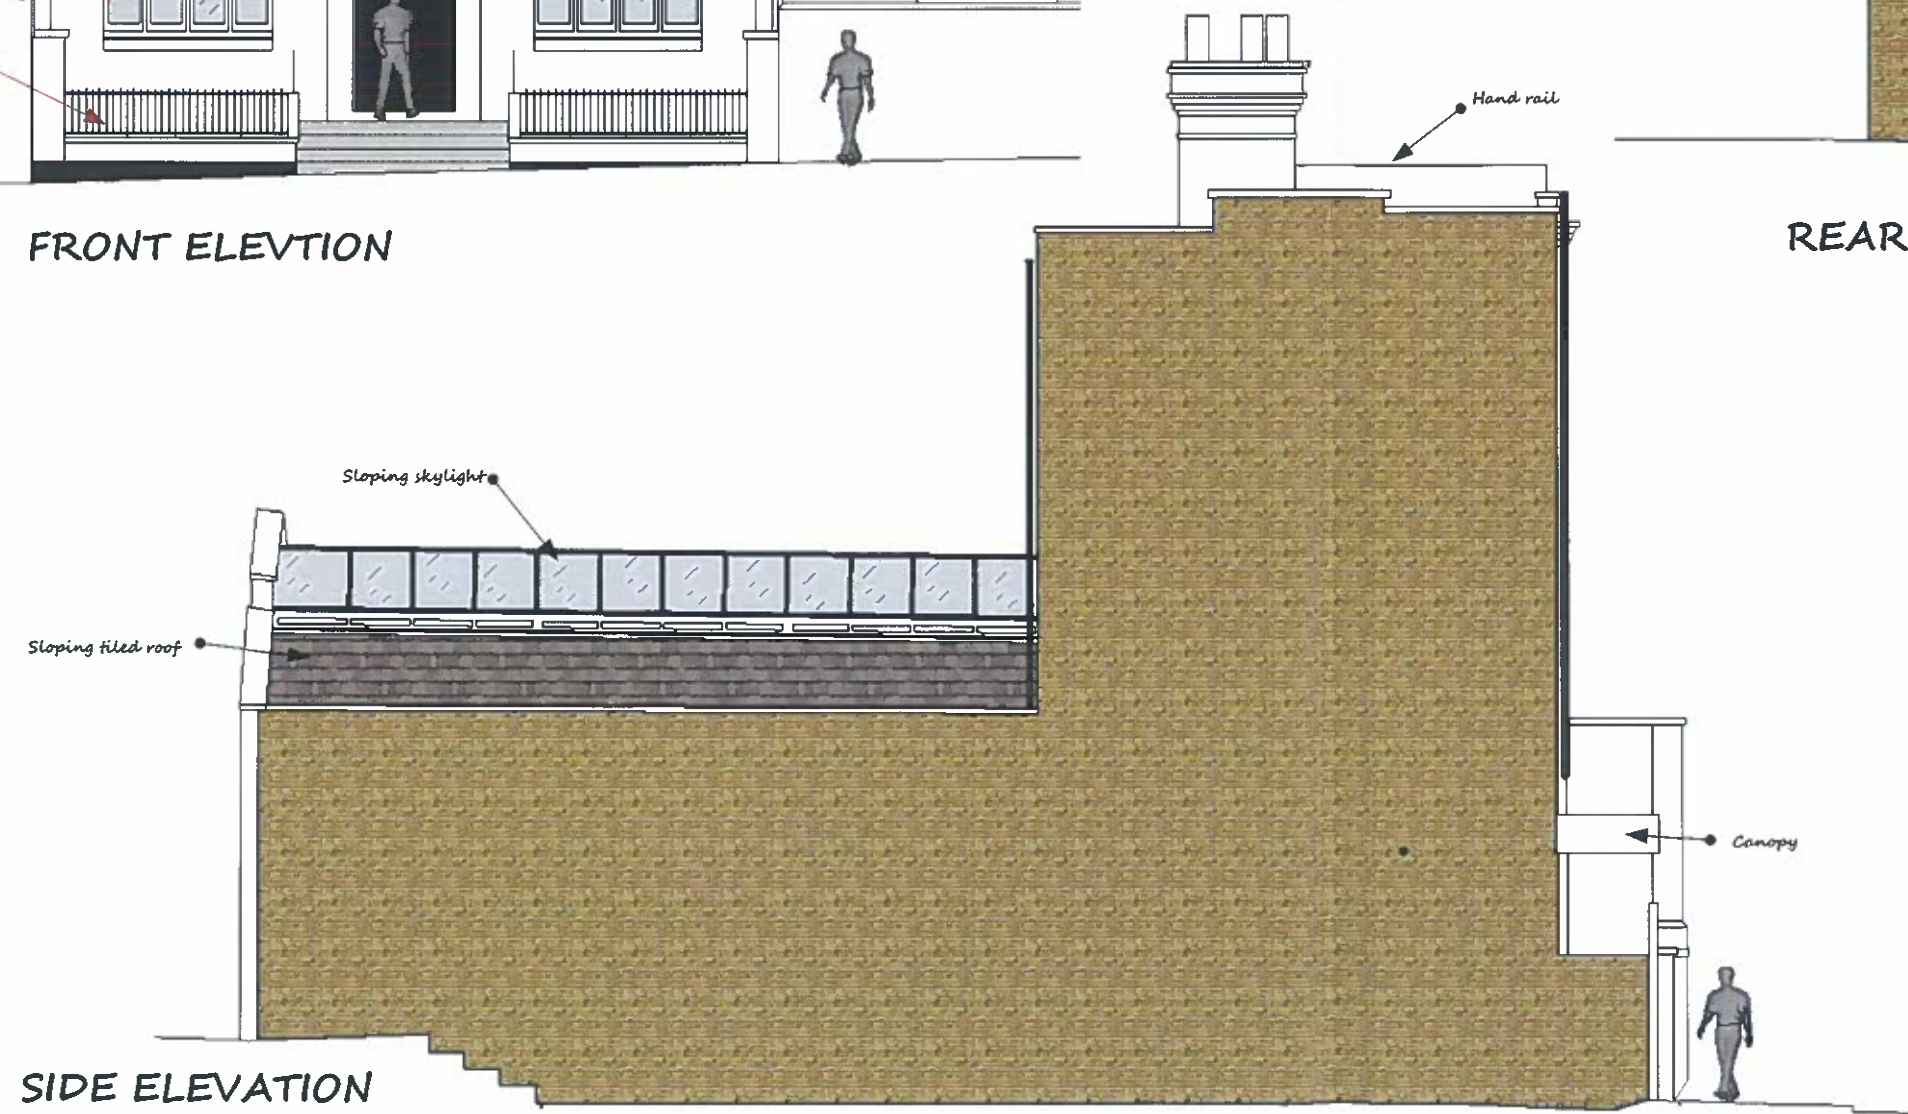

SIDE ELEVATION



17 FLEET ROAD, CAMDEN, LONDON NW3 2QR

MR. P. SMITH DECEMBER 2015 FOR PLANNING	ELEVATIONS AS PROPOSED SCALE 1:100 @ A3 SK006
---	--

