


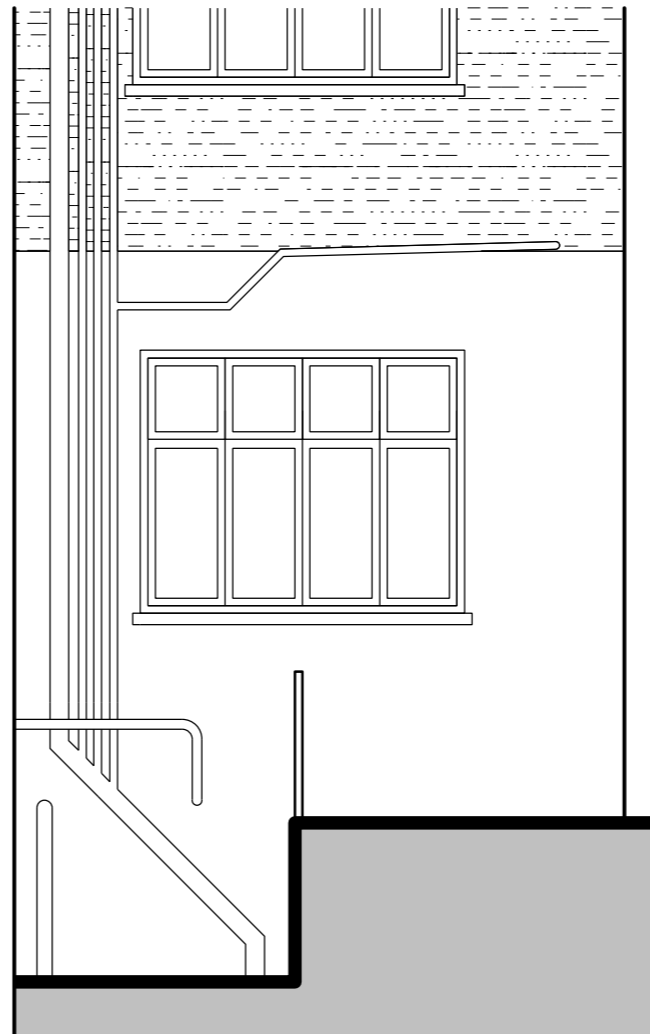


**01** North Elevation As Existing  
1:50



**02** South Elevation As Existing  
1:50

Scale 1:50

 

Revision description	Date	Init	Rev
----------------------	------	------	-----

**rcka**

29-31 Cowper Street T +44 (0) 20 7831 7002  
London F +44 (0) 20 7060 1940  
EC2A 4AT W www.rcka.co.uk

Title General Arrangement Elevation As Existing		Client Greymax ltd	
Project Palace Court		Scale 1:50@A3	
Date 04.02.2016	Drawn by TH	Checked RC	Revision -
Job No <b>1604</b>	Drwg No <b>GA-PL-200</b>		

©2016 RCKa. This drawing is not to be scaled - use written dimensions only.  
Any discrepancies to be reported to the architect. All dimensions to be checked on site.