




01 As Proposed Ground Floor Plan (Floor Area 17.49m²)
1:50@A3

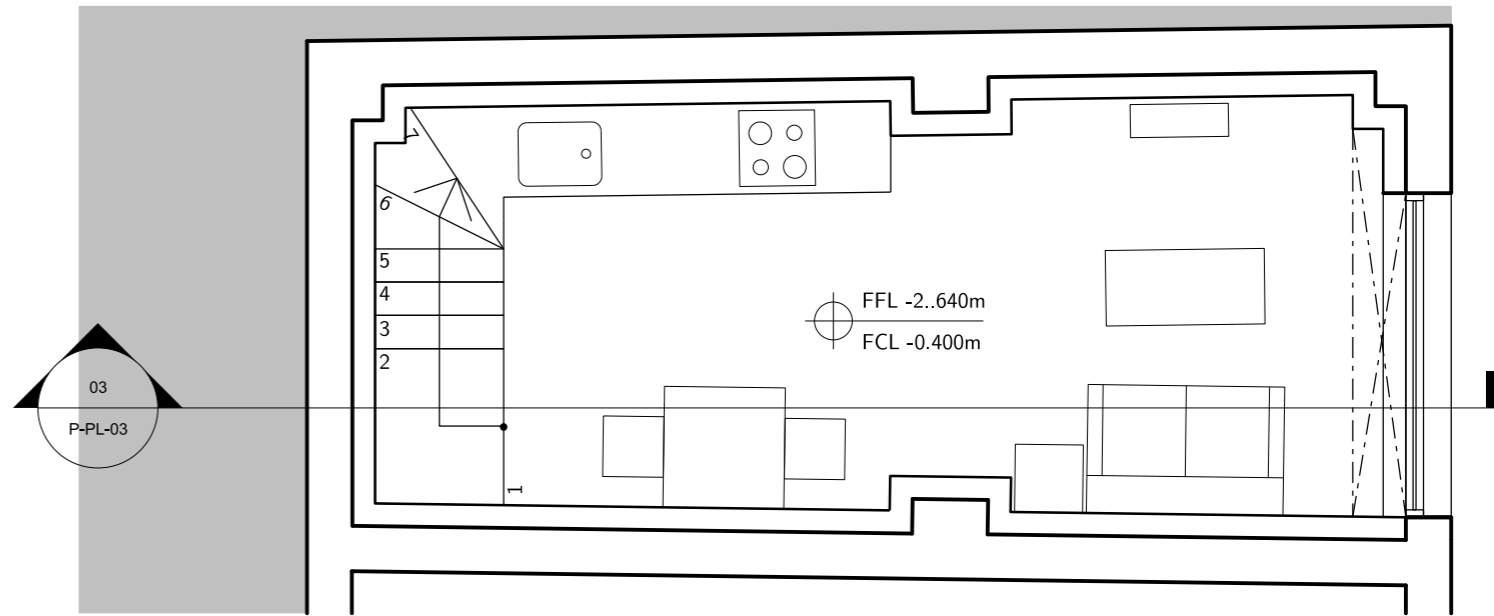

02 As Proposed Lower Ground Floor Plan (Floor Area 17.55m²)
1:50@A3

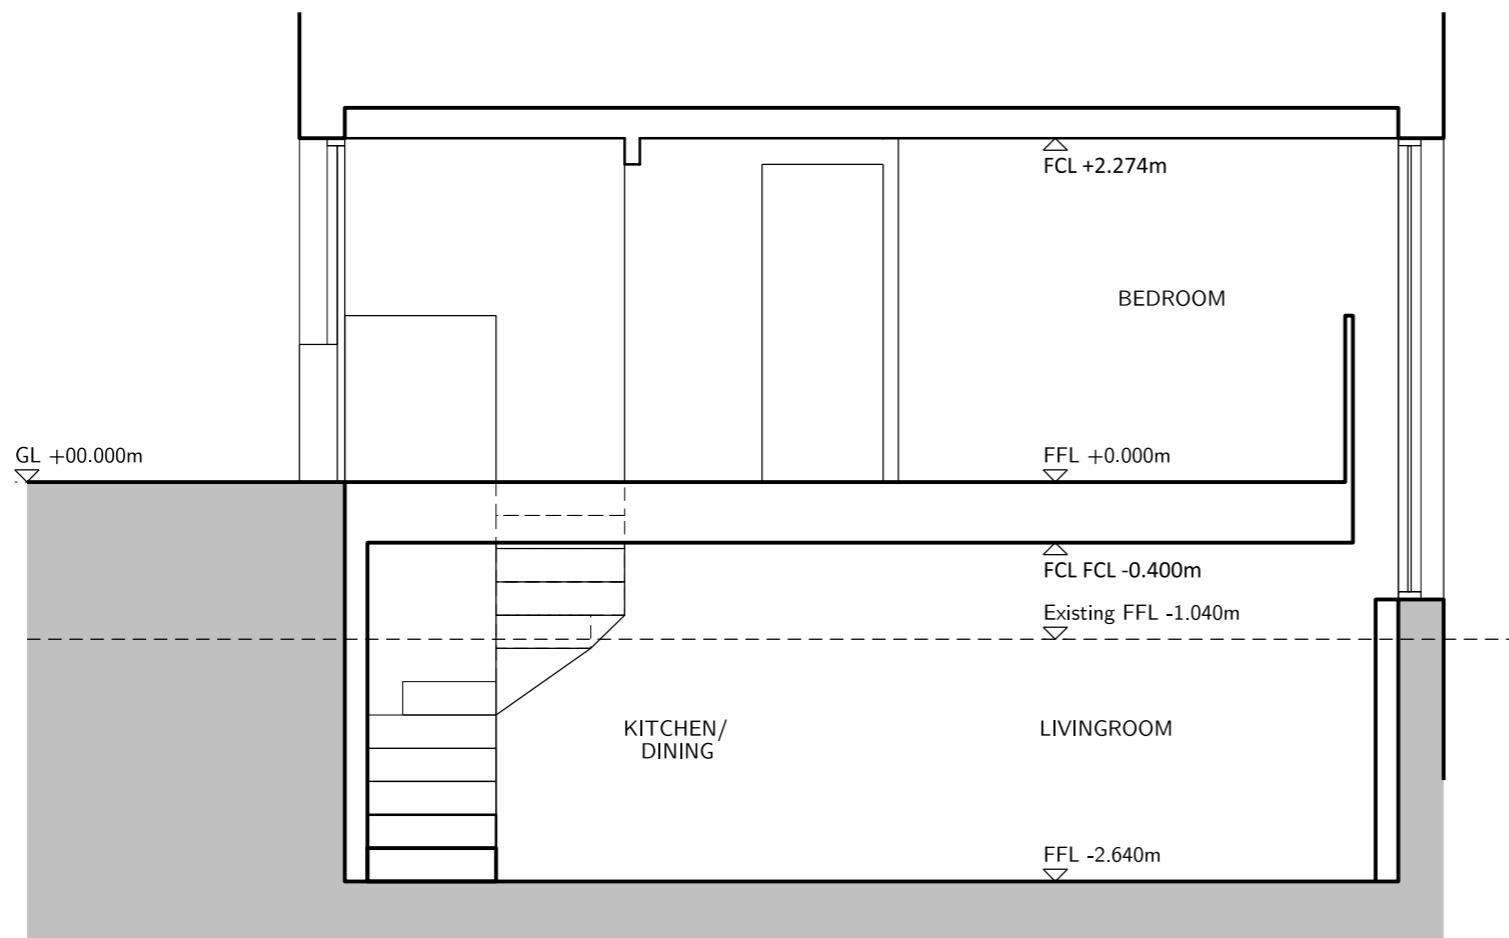

03 As Proposed Section
1:50@A3

 

Revision description	Date	Init	Rev
rcka			
29-31 Cowper Street London EC2A 4AT		T +44 (0) 20 7831 7002 F +44 (0) 20 7060 1940 W www.rcka.co.uk	
Title Plan & Section General Arrangement As Proposed Option		Client Greymax ltd	
Project Palace Court	Client Greymax ltd	Date 27/01/2016	Scale 1:50@A3
Date 27/01/2016	Drawn by JH	Checked RC	Scale 1:50@A3
Job No 1604	Drwg No GA-PL-601	Revision -	

©2016 RCKa. This drawing is not to be scaled - use written dimensions only. Any discrepancies to be reported to the architect. All dimensions to be checked on site.