


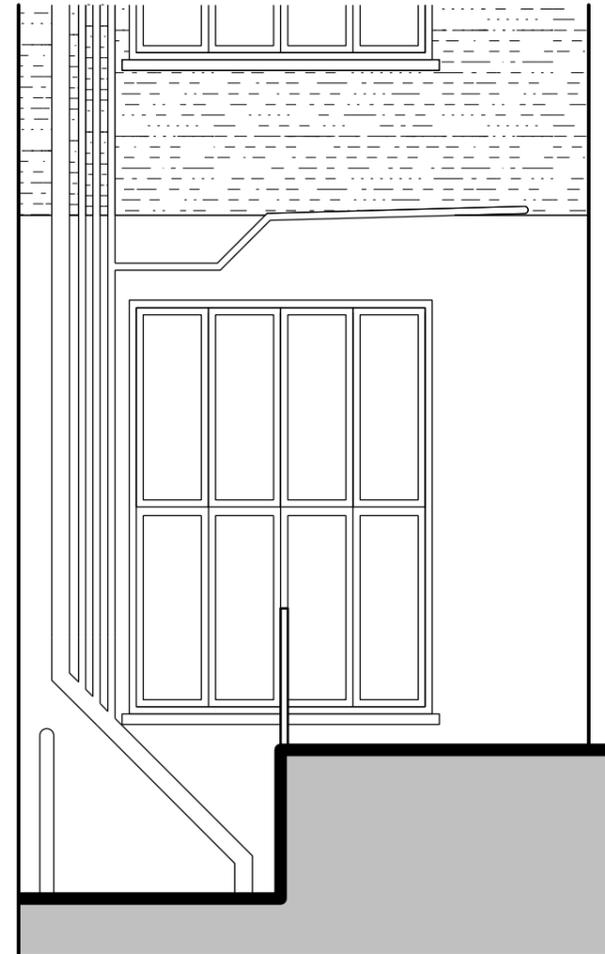

01 North Elevation As Proposed
1:50



02 South Elevation As Proposed
1:50



Revision description	Date	Init	Rev
----------------------	------	------	-----

rcka 29-31 Cowper Street T +44 (0) 20 7831 7002
London F +44 (0) 20 7060 1940
EC2A 4AT W www.rcka.co.uk

Title General Arrangement Elevation As Proposed			
Project Palace Court		Client Greymax ltd	
Date 04.02.2016	Drawn by TH	Checked RC	Scale 1:50@A3
Job No 1604	Drwg No GA-PL-800	Revision -	

©2016 RCKa. This drawing is not to be scaled - use written dimensions only.
Any discrepancies to be reported to the architect. All dimensions to be checked on site.