
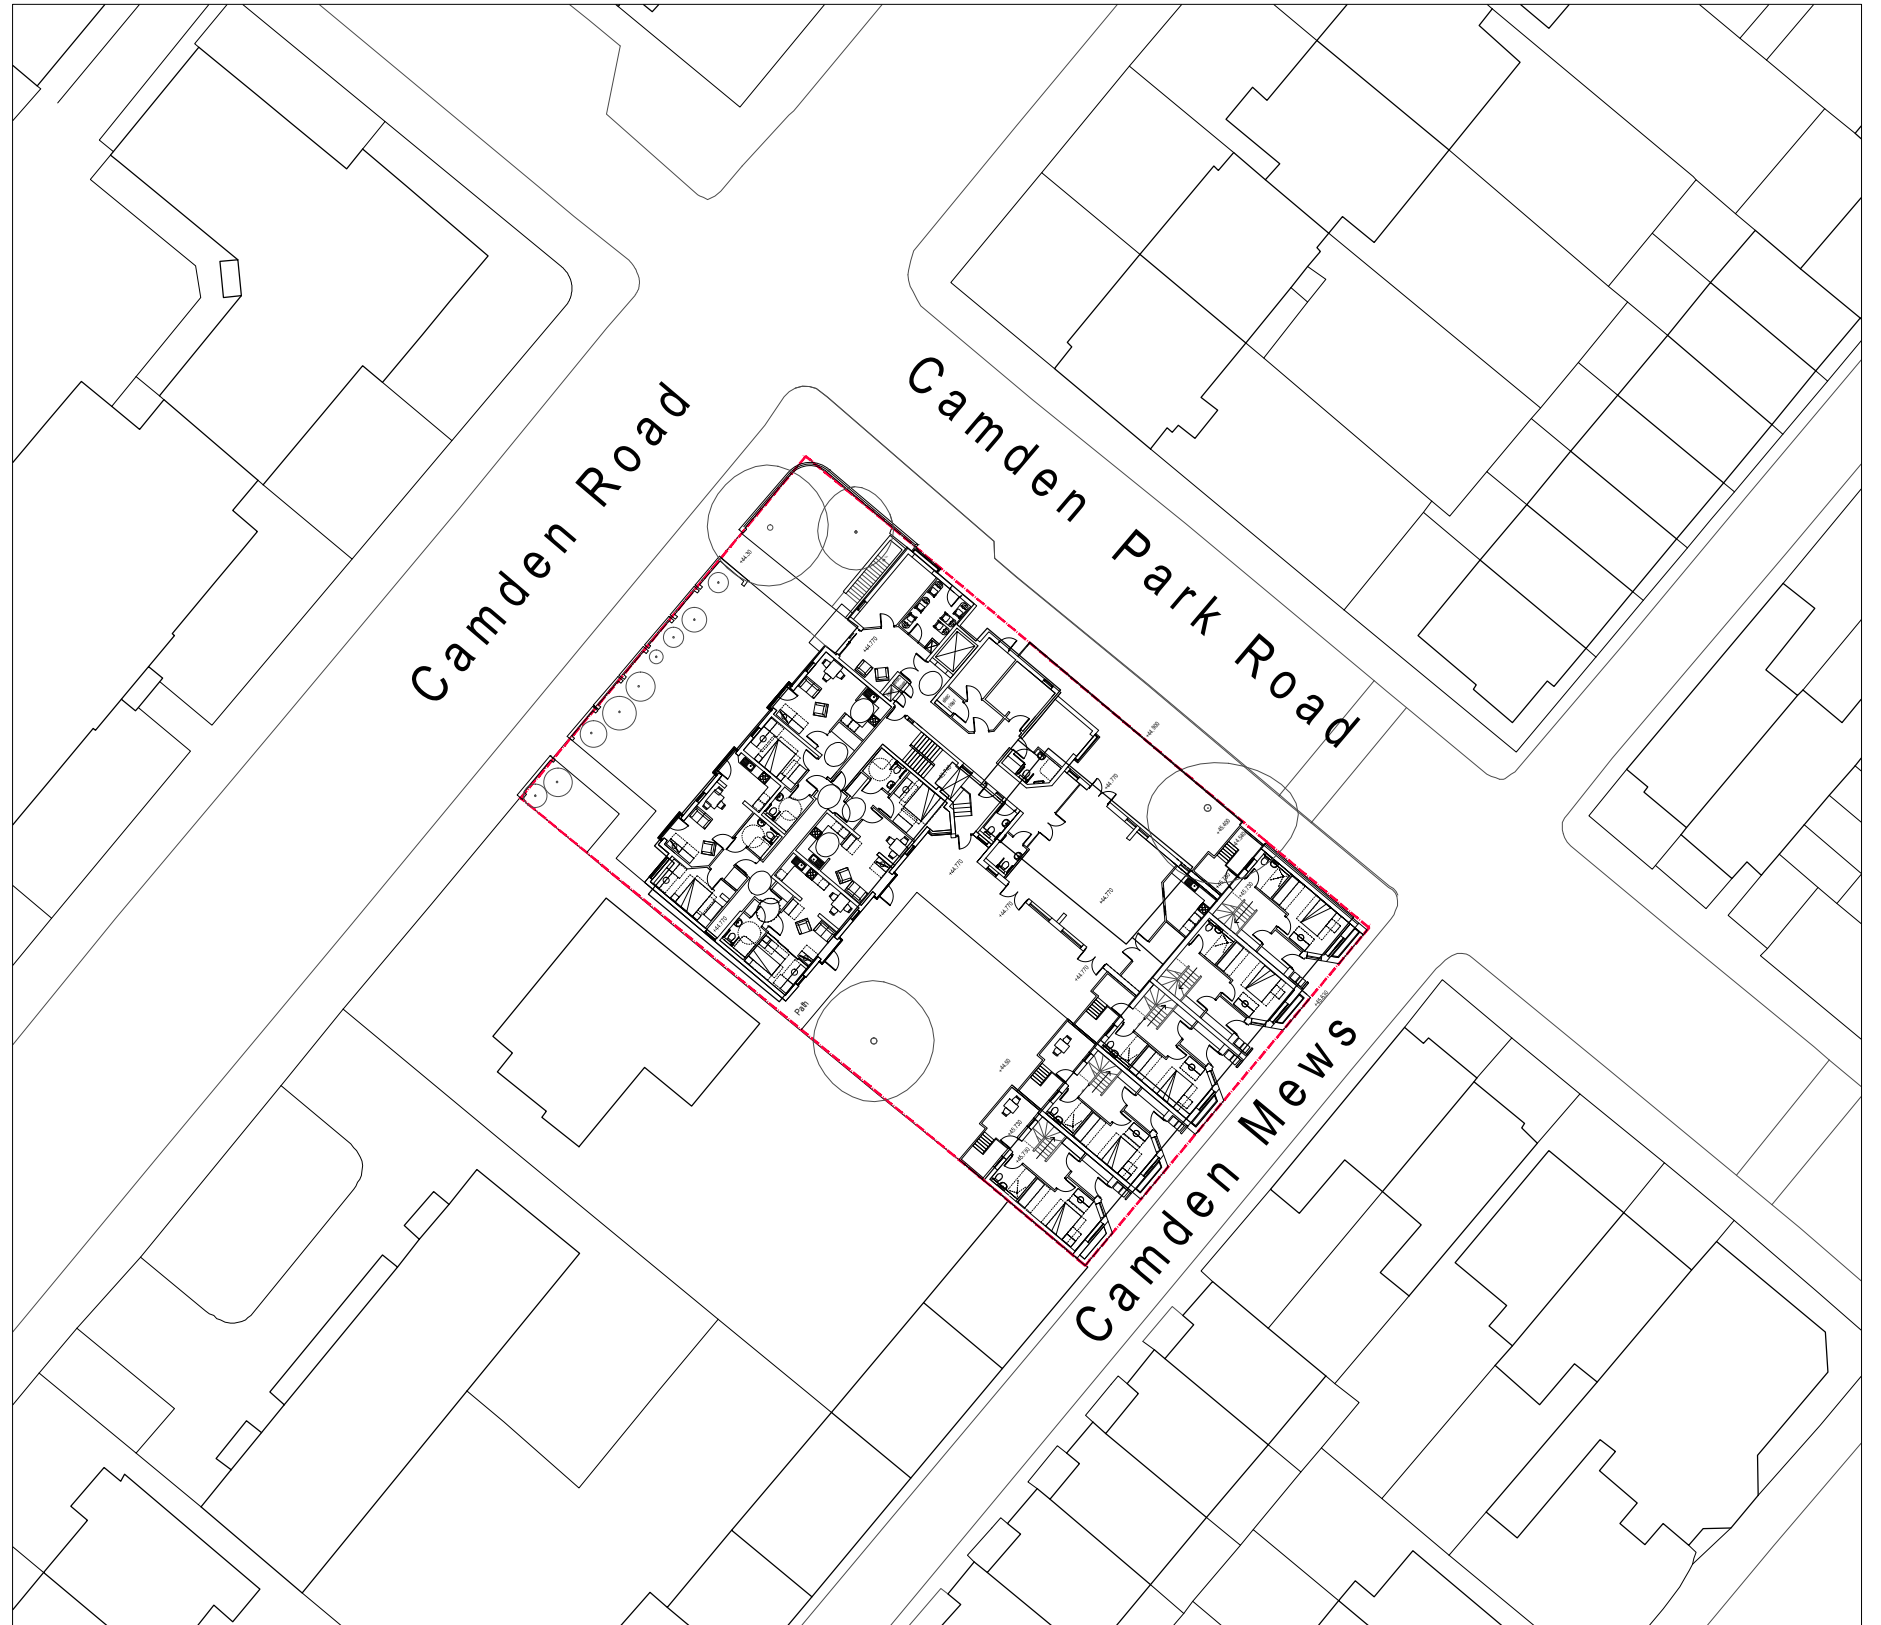


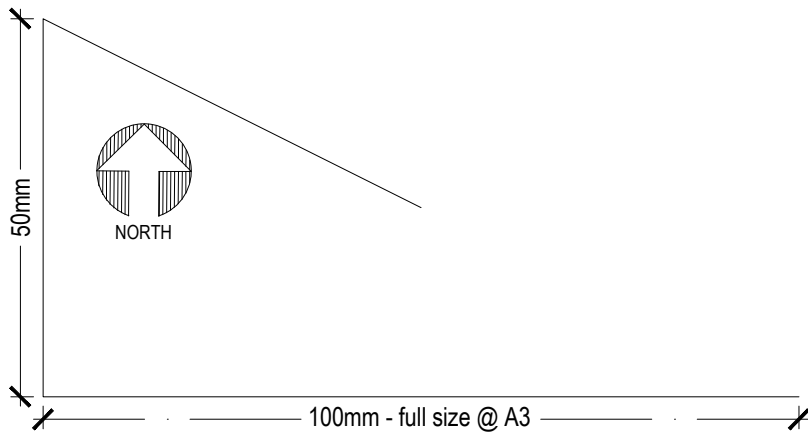

Archadia Chartered Architects
Architecture : Surveying : Interiors : Space Planning : Design
ASHLEY HOUSE, 58-60 ASHLEY RD, HAMPTON,
MIDDX, TW12 2HU. Tel: 020 89 415161 Fax: 020 89 415050

Client: Origin Housing
Project: Ashton Court- Re-modelling Existing &
New Build Mews

Scale: 1:500 @ A3
Drawn by: sm
Checked by: jfh
Date: 04-08-2015
Rev Date: 04-08-2015
Rev by: sm

© The Archadia Practice (London) Ltd


Title: **Site/Location plan**
Drwg No: **OH233-0-23** Rev: **P1**



Notes

© The Archadia Practice (London) Ltd

This drawing is solely for the use of the intended recipient and is not to be passed in any form to a third party without our written consent

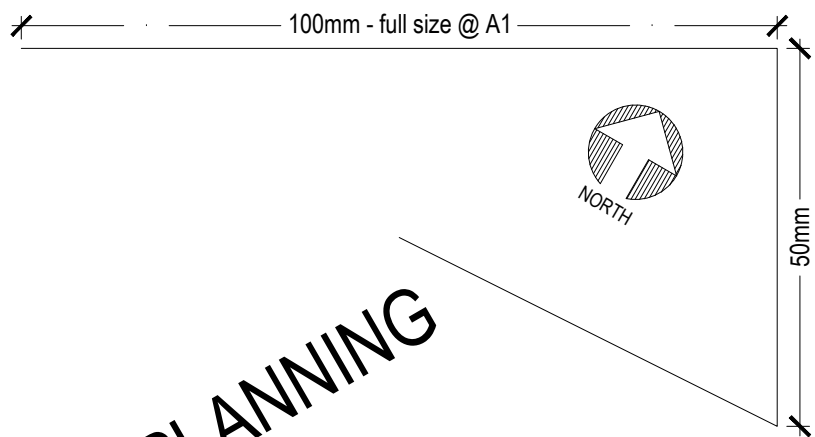

PLANNING

Rev P1: 22-12-15 Planning Issue
sm


Archadia Chartered Architects
Architecture : Surveying : Interiors : Space Planning : Design
ASHLEY HOUSE, 58-60 ASHLEY RD, HAMPTON,
MIDDX, TW12 2HU. Tel: 020 89 415161 Fax: 020 89 415050

Client: Origin Housing

Project: Ashton Court- Re-modelling Existing &
New Build Mews

Title: Existing plans
Site & Ground floor
Demolition


Scale: 1:100 @ A1, 1:200 @ A3 Date: 22-12-2014
Drawn by: sm Rev Date:
Checked by: Rev by:
Drvg No: OH233-0-25 Rev: P1

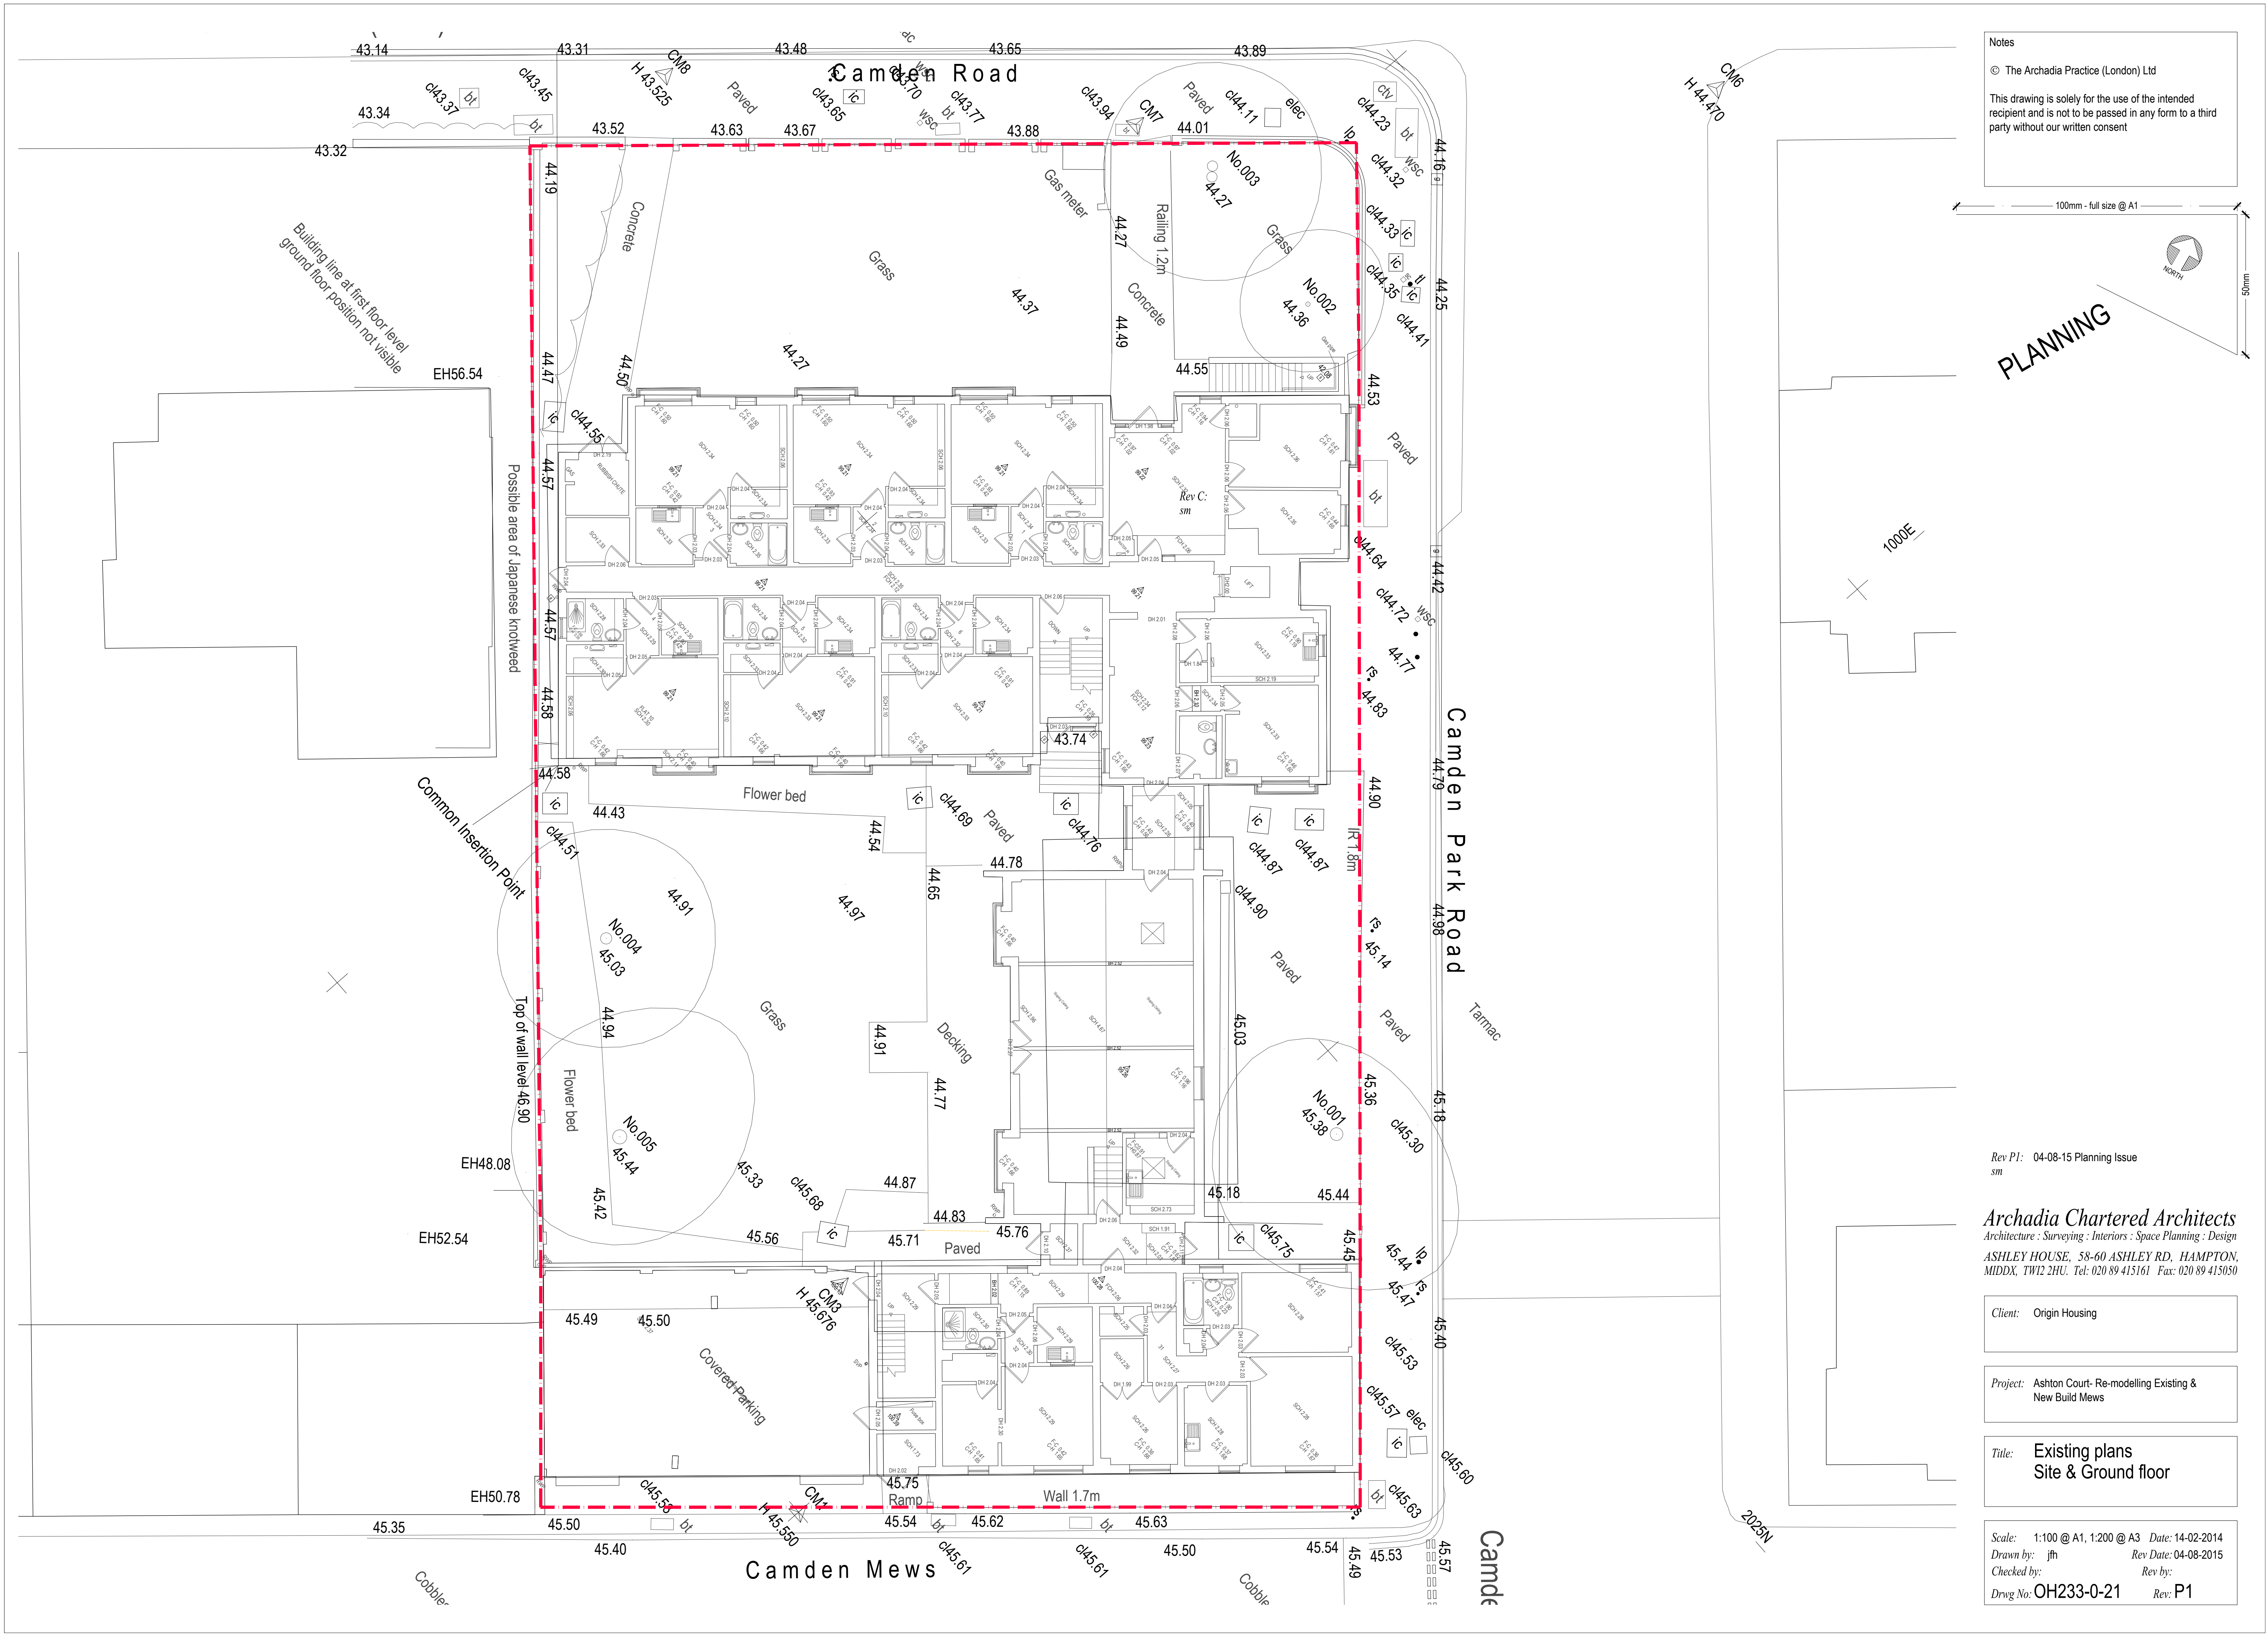

Notes

© The Archadia Practice (London) Ltd

This drawing is solely for the use of the intended recipient and is not to be passed in any form to a third party without our written consent

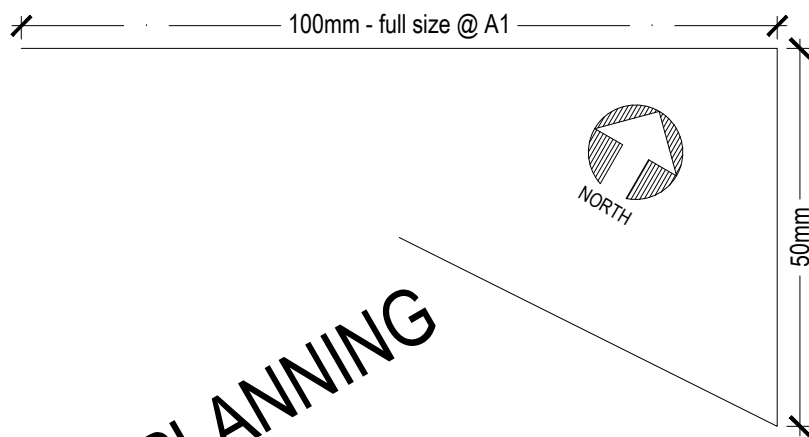

PLANNING

Rev P1: 04-08-15 Planning Issue
sm

Archadia Chartered Architects
Architecture : Surveying : Interiors : Space Planning : Design
ASHLEY HOUSE, 58-60 ASHLEY RD, HAMPTON,
MIDDX, TW12 2HU. Tel: 020 89 415161 Fax: 020 89 415050

Client: Origin Housing

Project: Ashton Court- Re-modelling Existing & New Build Mews

Title: Existing plans
Site & Ground floor


Scale: 1:100 @ A1, 1:200 @ A3 Date: 14-02-2014
Drawn by: jth Rev Date: 04-08-2015
Checked by: Rev by:
Drvg No: OH233-0-21 Rev: P1



Third floor



Second floor

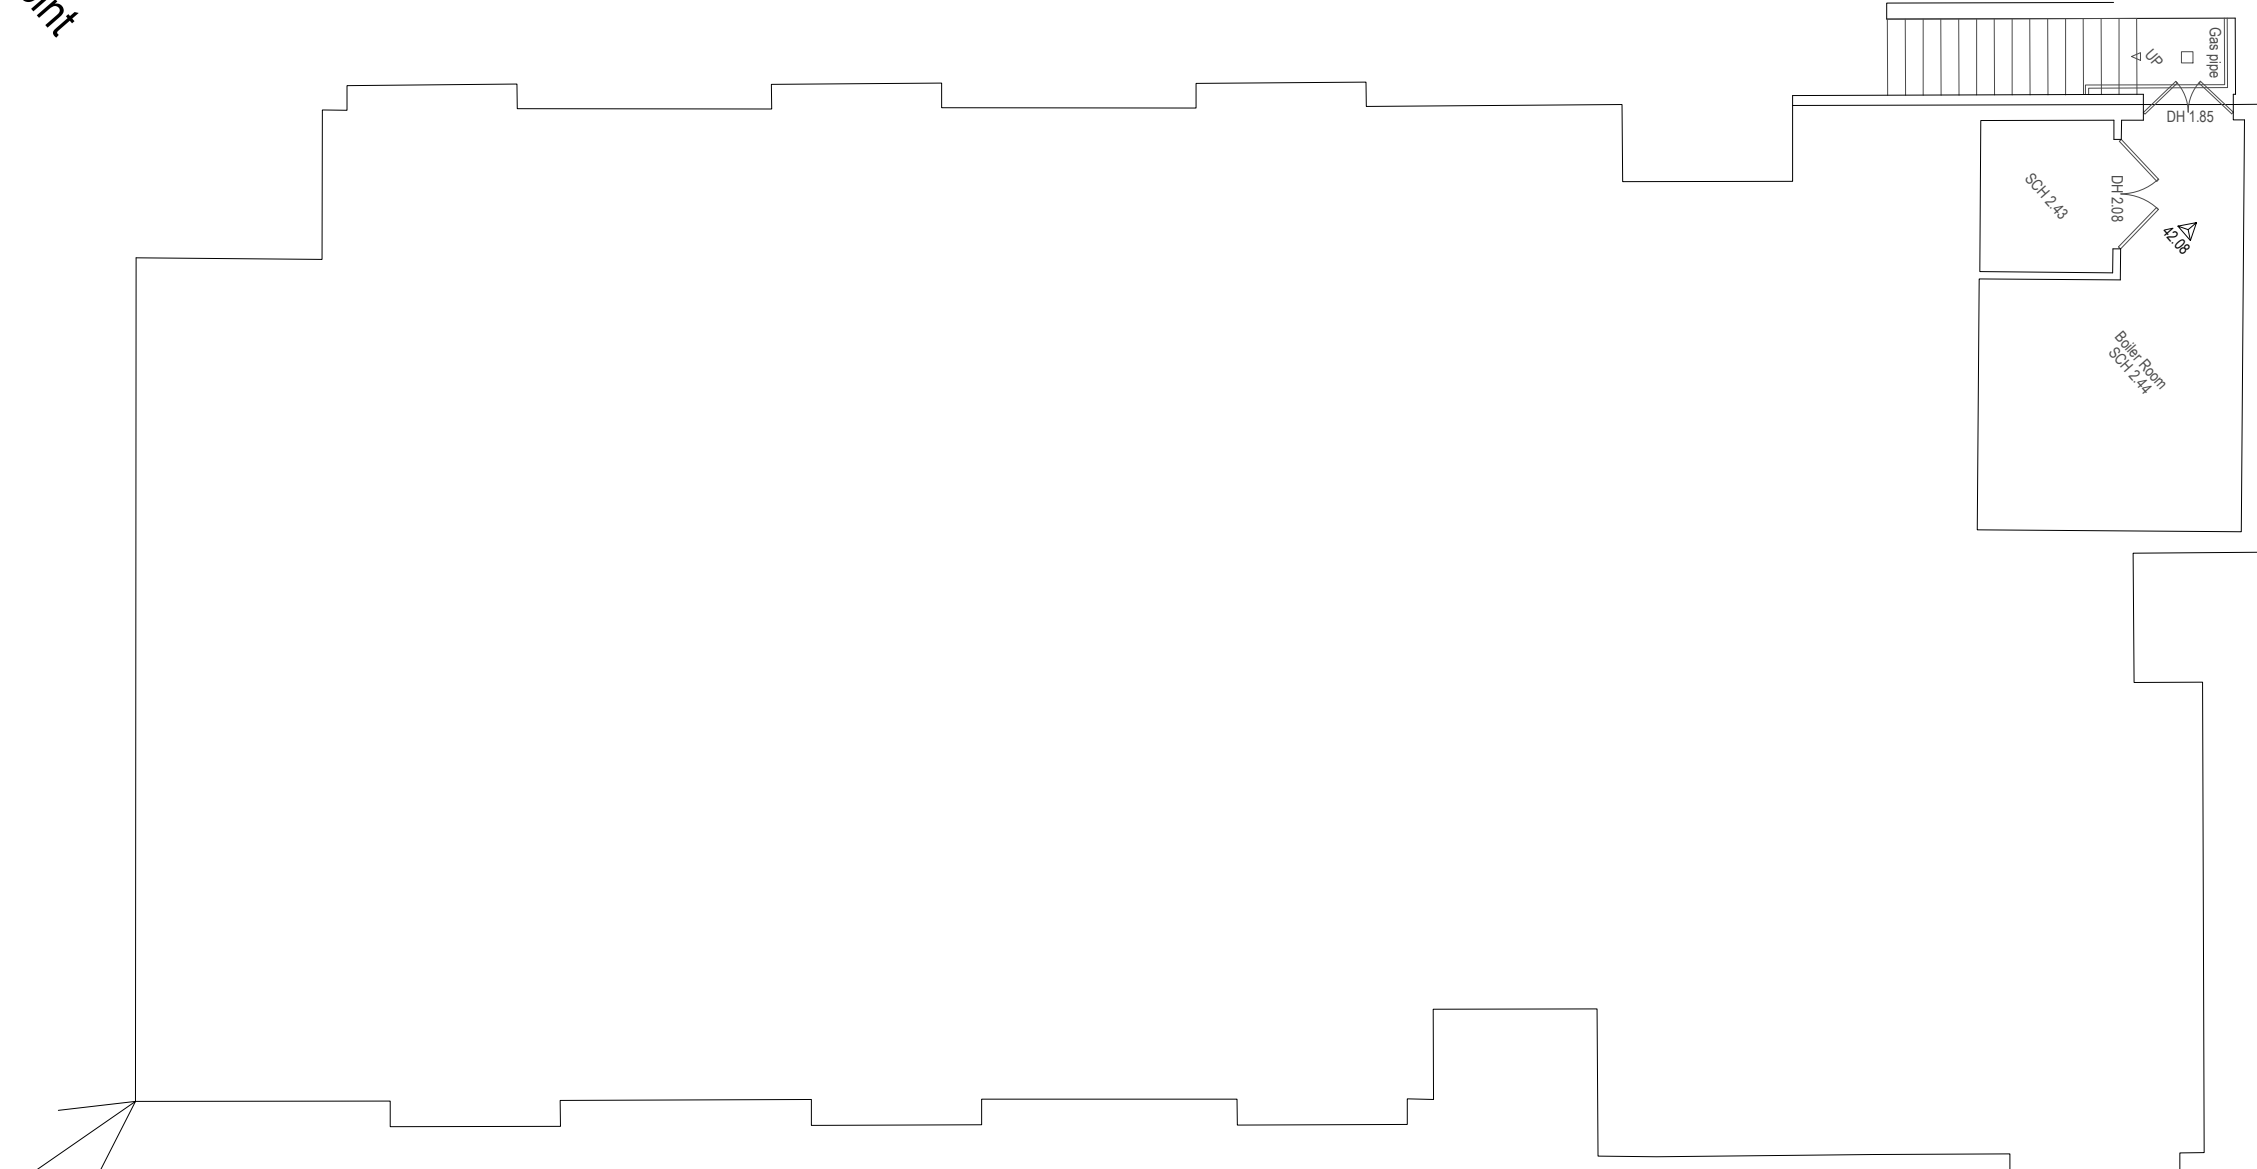


Basement floor

First floor



non Insertion Point

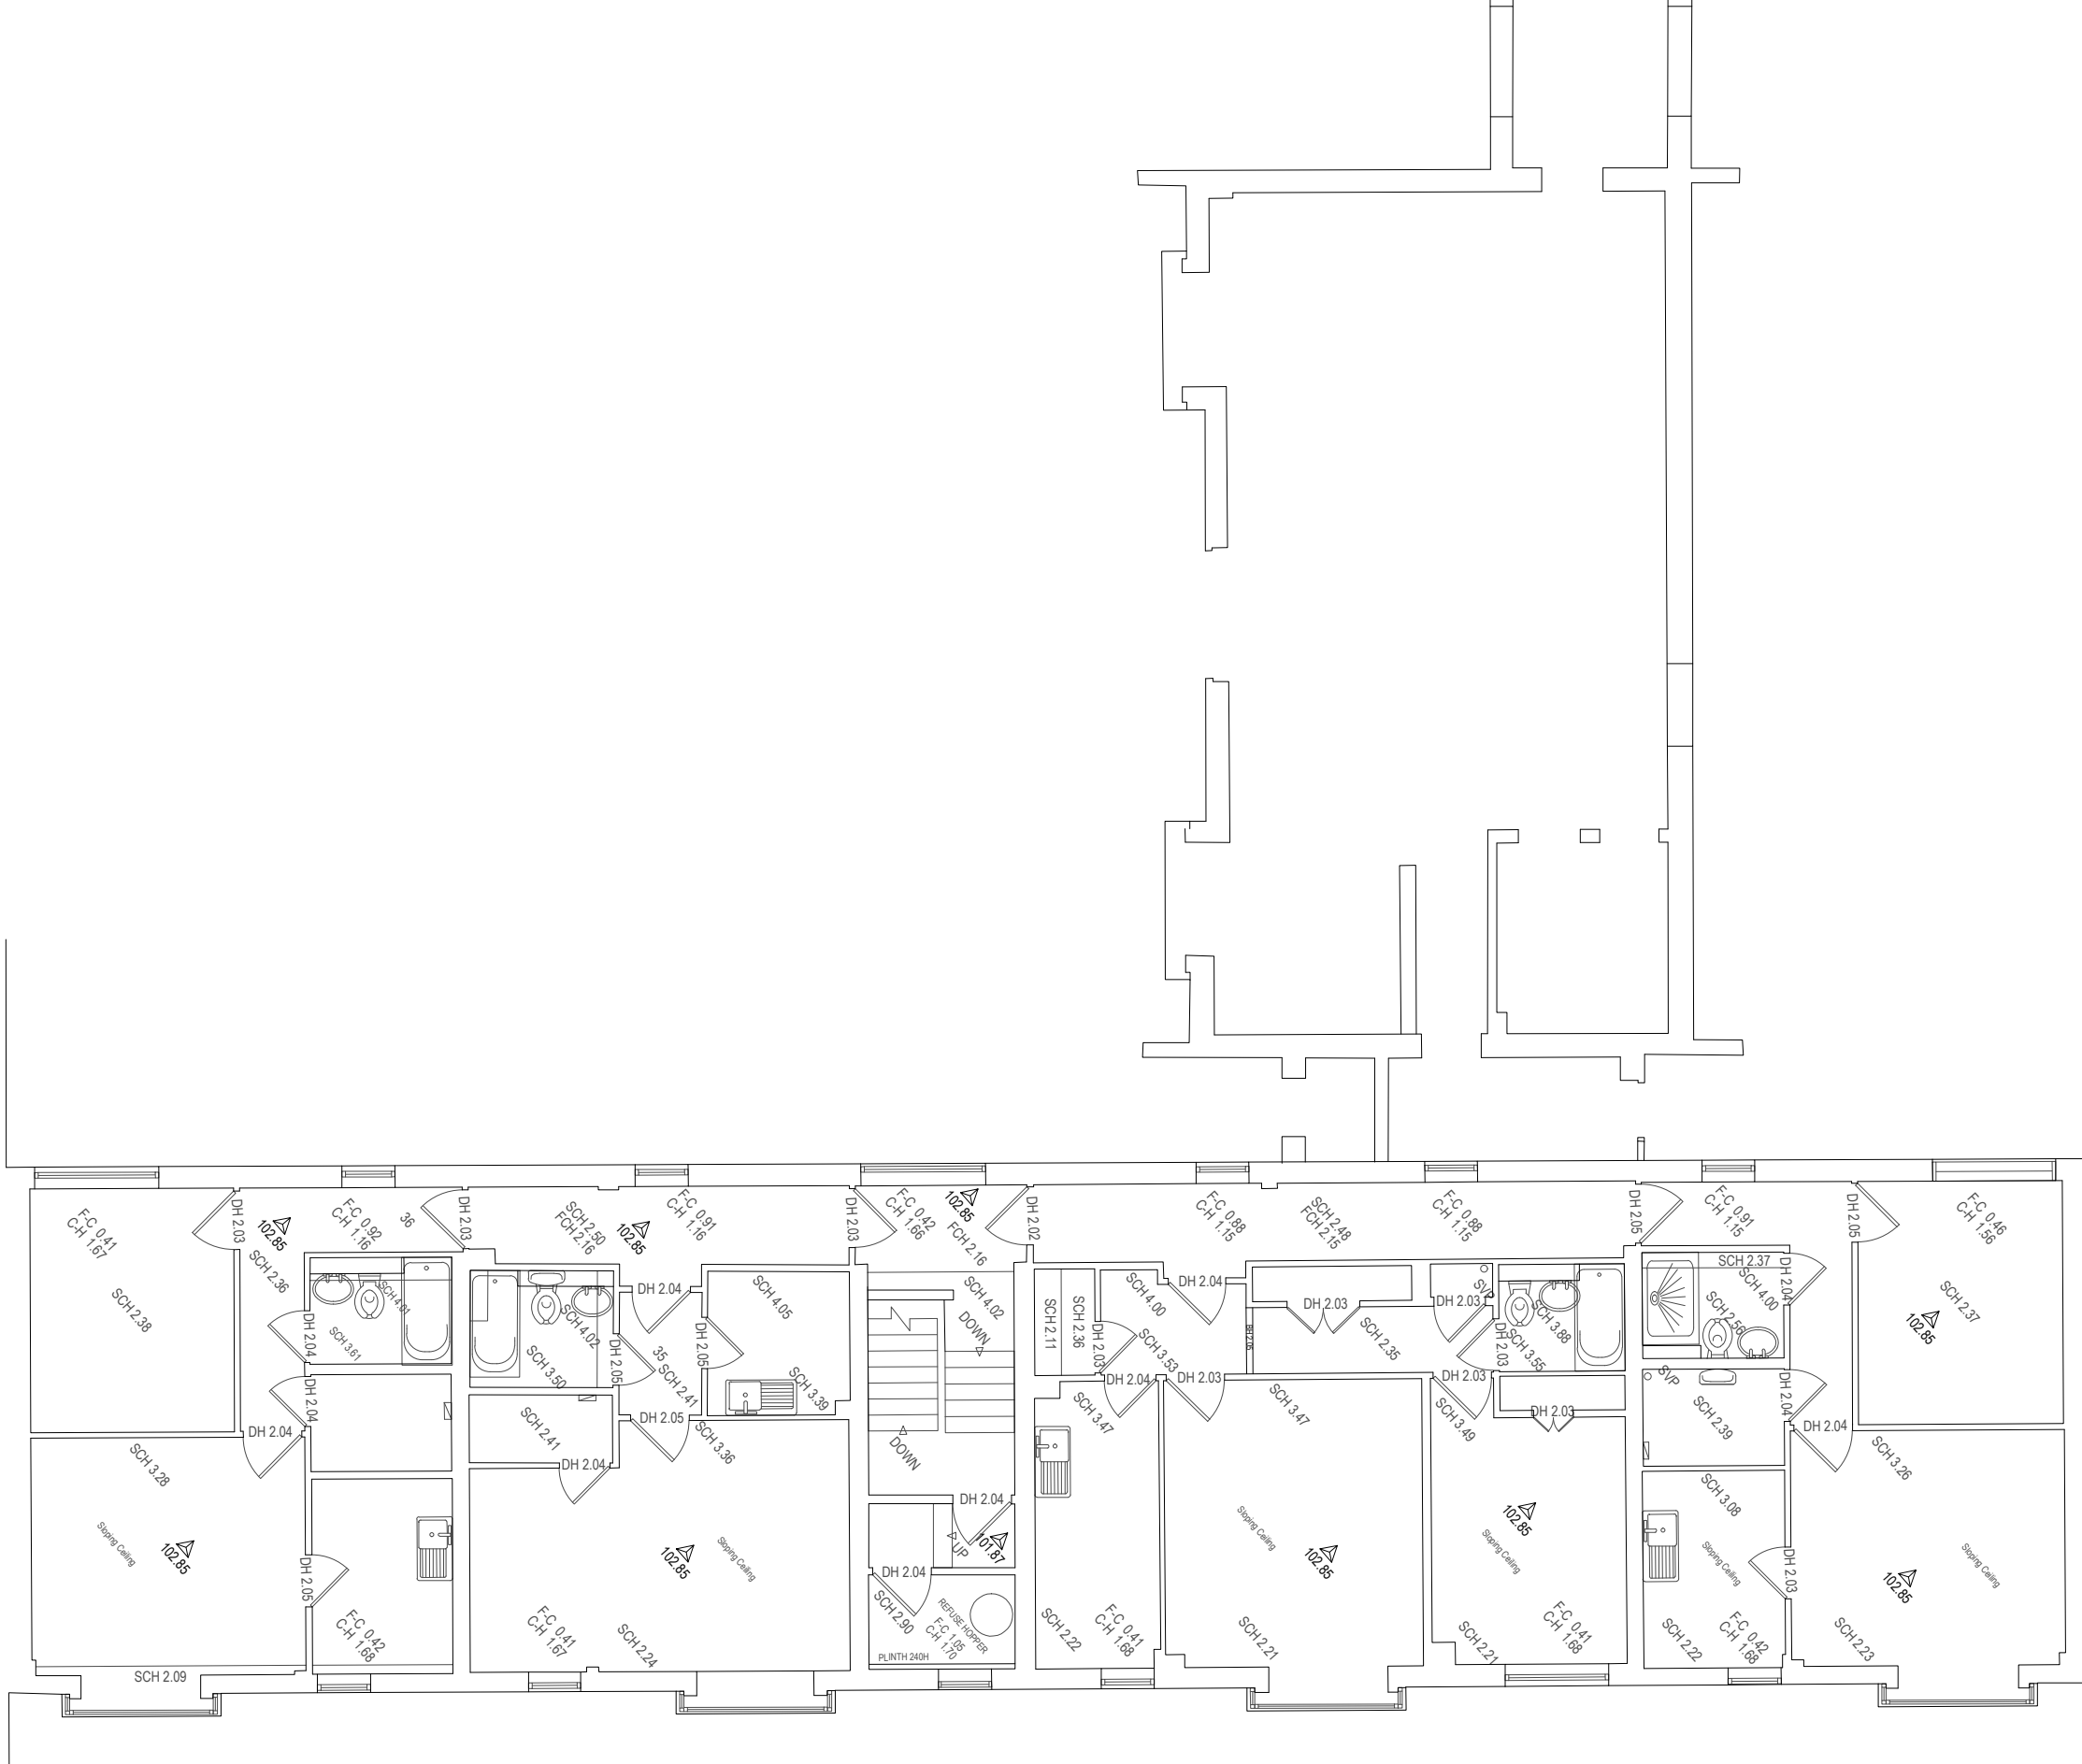

Notes

© The Archadia Practice (London) Ltd

This drawing is solely for the use of the intended recipient and is not to be passed in any form to a third party without our written consent

100mm - full size @ A1



50mm

PLANNING

Rev P1: 04-08-15 Planning Issue
sm

Archadia Chartered Architects
Architecture : Surveying : Interiors : Space Planning : Design
ASHLEY HOUSE, 58-60 ASHLEY RD, HAMPTON,
MIDDX, TW12 2HU. Tel: 020 89 415161 Fax: 020 89 415050

Client: Origin Housing

Project: Ashton Court- Re-modelling Existing &
New Build Mews

Title: Existing plans
Basement, First floor
Second & Third floor

Scale: 1:100 @ A1, 1:200 @ A3 Date: 14-02-2014
Drawn by: jth Rev Date: 04-08-2015
Checked by: Rev by:
Drvg No: OH233-0-22 Rev: P1



Notes

© The Archadia Practice (London) Ltd

This drawing is solely for the use of the intended recipient and is not to be passed in any form to a third party without our written consent

100mm - full size @ A1

50mm

NORTH

PLANNING

Rev P1: 24-12-15 Planning Issue
sm


Archadia Chartered Architects
Architecture : Surveying : Interiors : Space Planning : Design
ASHLEY HOUSE, 58-60 ASHLEY RD, HAMPTON,
MIDDLESEX, TW12 2HU. Tel: 020 89 415161 Fax: 020 89 415050

Client: Origin Housing

Project: Ashton Court- Re-modelling Existing & New Build Mews

Title: Existing plans
Roof


Scale: 1:100 @ A1, 1:200 @ A3 Date: 22-12-2014
Drawn by: sm Rev Date:
Checked by: Rev by:
Drvg No: OH233-0-27 Rev: P1

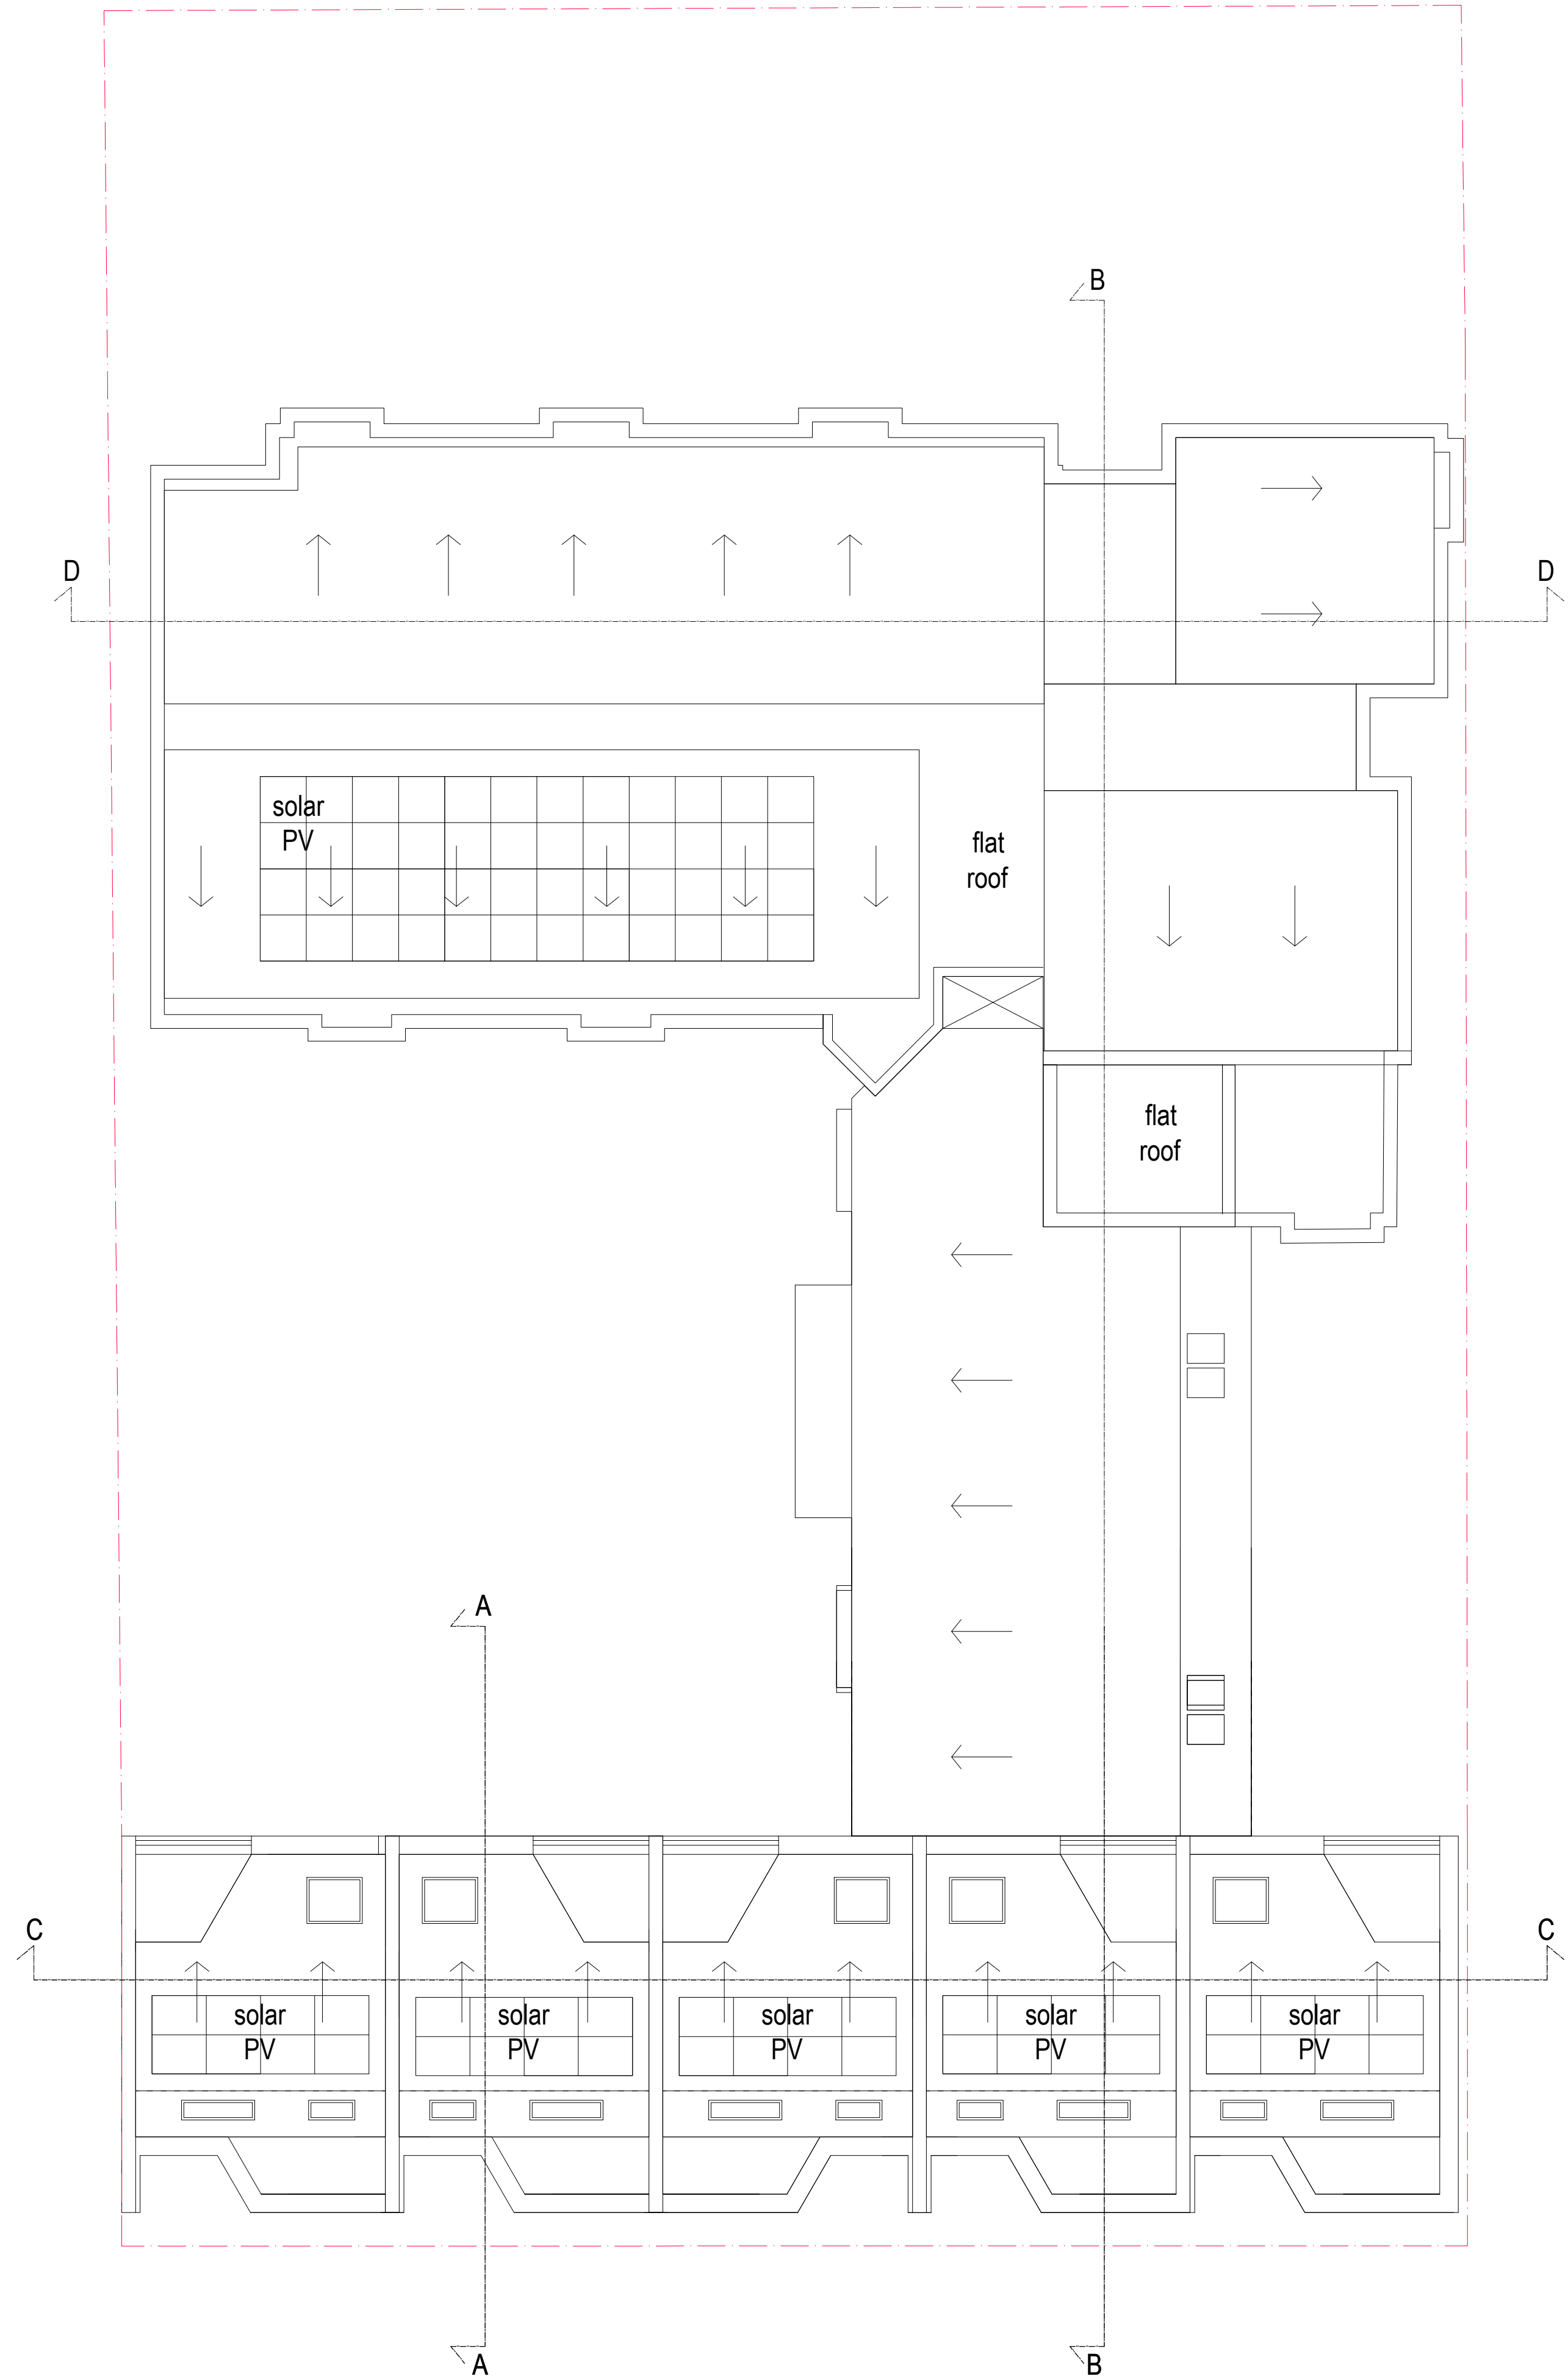

Notes

© The Archadia Practice (London) Ltd

This drawing is solely for the use of the intended recipient and is not to be passed in any form to a third party without our written consent

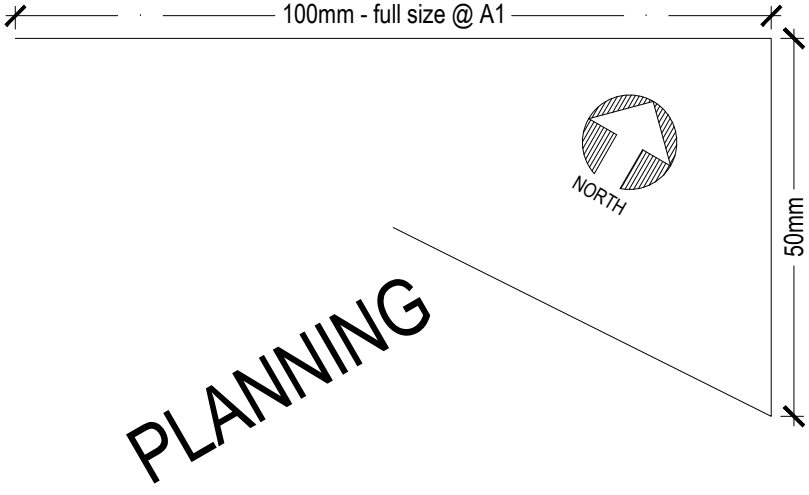

Rev P2: 09-12-15 Handing in mews updated
sm window positions amended

Rev P1: 04-08-15 Planning Issue
sm

Archadia Chartered Architects
Architecture : Surveying : Interiors : Space Planning : Design
ASHLEY HOUSE, 58-60 ASHLEY RD, HAMPTON,
MIDDX, TW12 2HU. Tel: 020 89 415161 Fax: 020 89 415050

Client: Origin Housing


Project: Ashton Court- Re-modelling Existing &
New Build Mews

Title: **Proposed plans
Roof**

Scale: 1:100 @ A1, 1:200 @ A3 Date: 14-02-2014
Drawn by: jfh Rev Date: 09-12-2015
Checked by: jfh Rev by: sm
Drvg No: OH233-1-07 Rev: P2



Elevation Camden Park Road Proposed

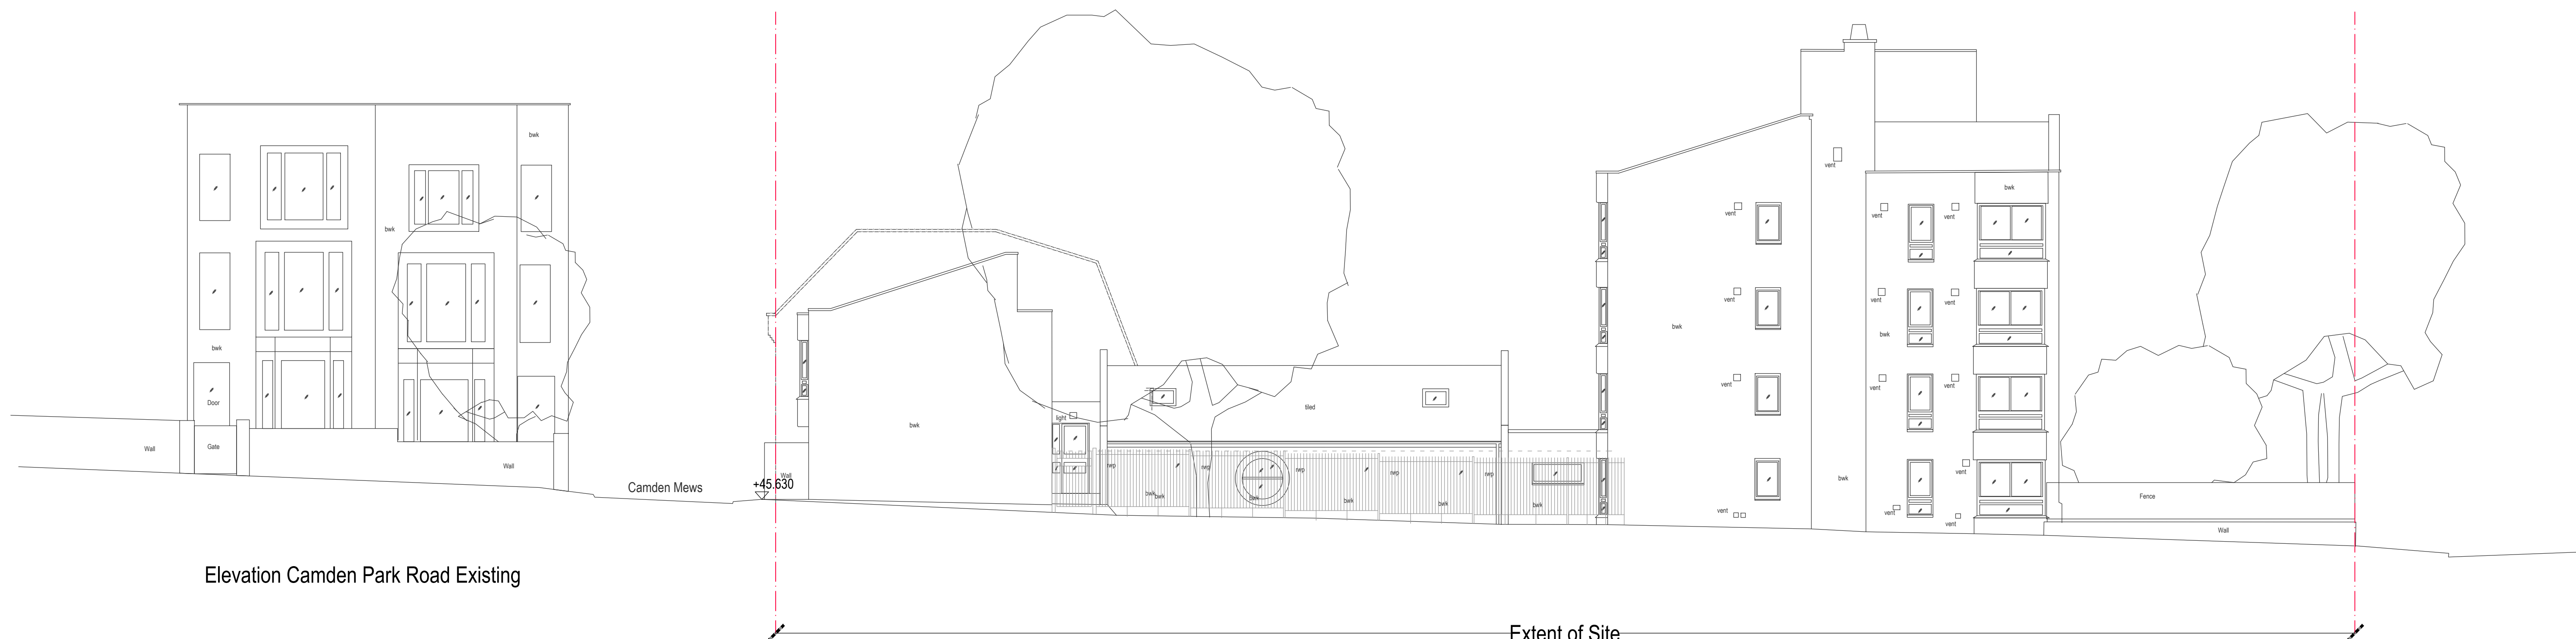

Elevation Camden Park Road Existing

Notes

© The Archadia Practice (London) Ltd
This drawing is solely for the use of the intended recipient and is not to be passed in any form to a third party without our written consent

Rev P1: 05-08-2015 - PLANNING ISSUE
Rev P2: 09-12-2015 - REVISION TO MEWS ELEVATION

Archadia Chartered Architects
Architecture : Surveying : Interiors : Space Planning : Design
ASHLEY HOUSE, 58-60 ASHLEY RD, HAMPTON,
MIDD, TW12 2HU. Tel: 020 89 415161 Fax: 020 89 415050

Client: Origin Housing
Project: Ashton Court- Re-modelling Existing & New Build Mews

Scale: 1:100 @ A1, 1:200 @ A3 Date: 16-05-2014
Drawn by: jfh Rev Date: 09-12-2015
Checked by: jfh Rev by: sm

Title: Camden Park Road
Existing/proposed elevations
Drwg No: OH233-2-11 Rev: P2



Notes

© The Archadia Practice (London) Ltd

This drawing is solely for the use of the intended recipient and is not to be passed in any form to a third party without our written consent

Rev P1: 05-08-2015 - PLANNING ISSUE

Rev P2: 09-12-2015 - REVISION TO MEWS ELEVATION

Archadia Chartered Architects
Architecture : Surveying : Interiors : Space Planning : Design
ASHLEY HOUSE, 58-60 ASHLEY RD, HAMPTON,
MIDD, TW12 2HU. Tel: 020 89 415161 Fax: 020 89 415050

Client: Origin Housing

Project: Ashton Court- Re-modelling Existing &
New Build Mews

Scale: 1:100 @ A1, 1:200 @ A3 Date: 22-10-2014

Drawn by: sm Rev Date: 09-12-2015


Checked by: jfh Rev by: sm

Title: Elevations
Camden Mews

Drwg No: OH233-2-13 Rev: P2



Elevation Camden Mews Rear Proposed

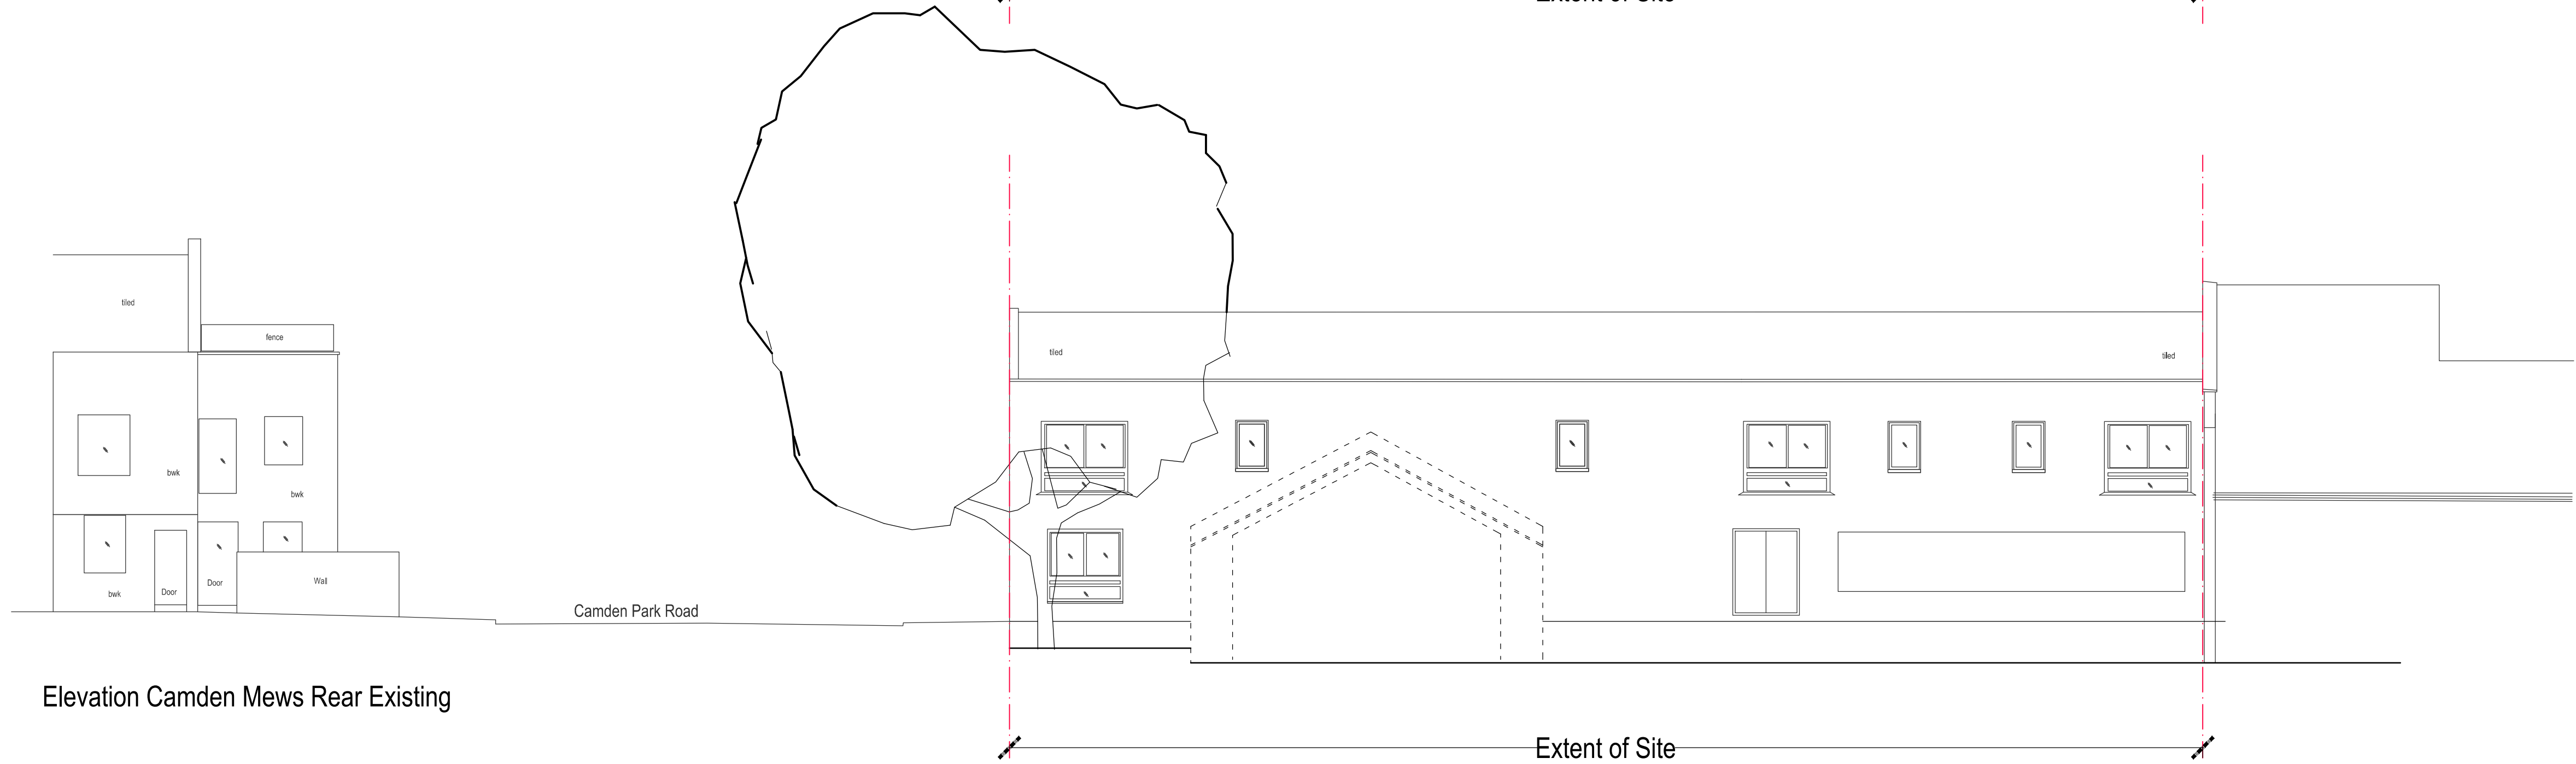

Elevation Camden Mews Rear Existing

Notes

© The Archadia Practice (London) Ltd

This drawing is solely for the use of the intended recipient and is not to be passed in any form to a third party without our written consent

Rev P1: 05-08-2015 - PLANNING ISSUE

Rev P2: 08-12-2015 - ELEVATION UPDATE WITH RECOMMENDATIONS FROM CAMDEN

Archadia Chartered Architects

Architecture : Surveying : Interiors : Space Planning : Design

ASHLEY HOUSE, 58-60 ASHLEY RD, HAMPTON, MIDDX, TW12 2HU. Tel: 020 89 415161 Fax: 020 89 415050

Client: Origin Housing

Project: Ashton Court- Re-modelling Existing & New Build Mews

Scale: 1:100 @ A1, 1:200 @ A3 Date: 22-10-2014

Drawn by: sm Rev Date: 09-12-2015

Checked by: jfh Rev by:


Title: Elevations Options to Camden Mews (rear)

Drwg No: OH233-2-14 Rev: P2



Elevation Camden Road Proposed

Extent of Site

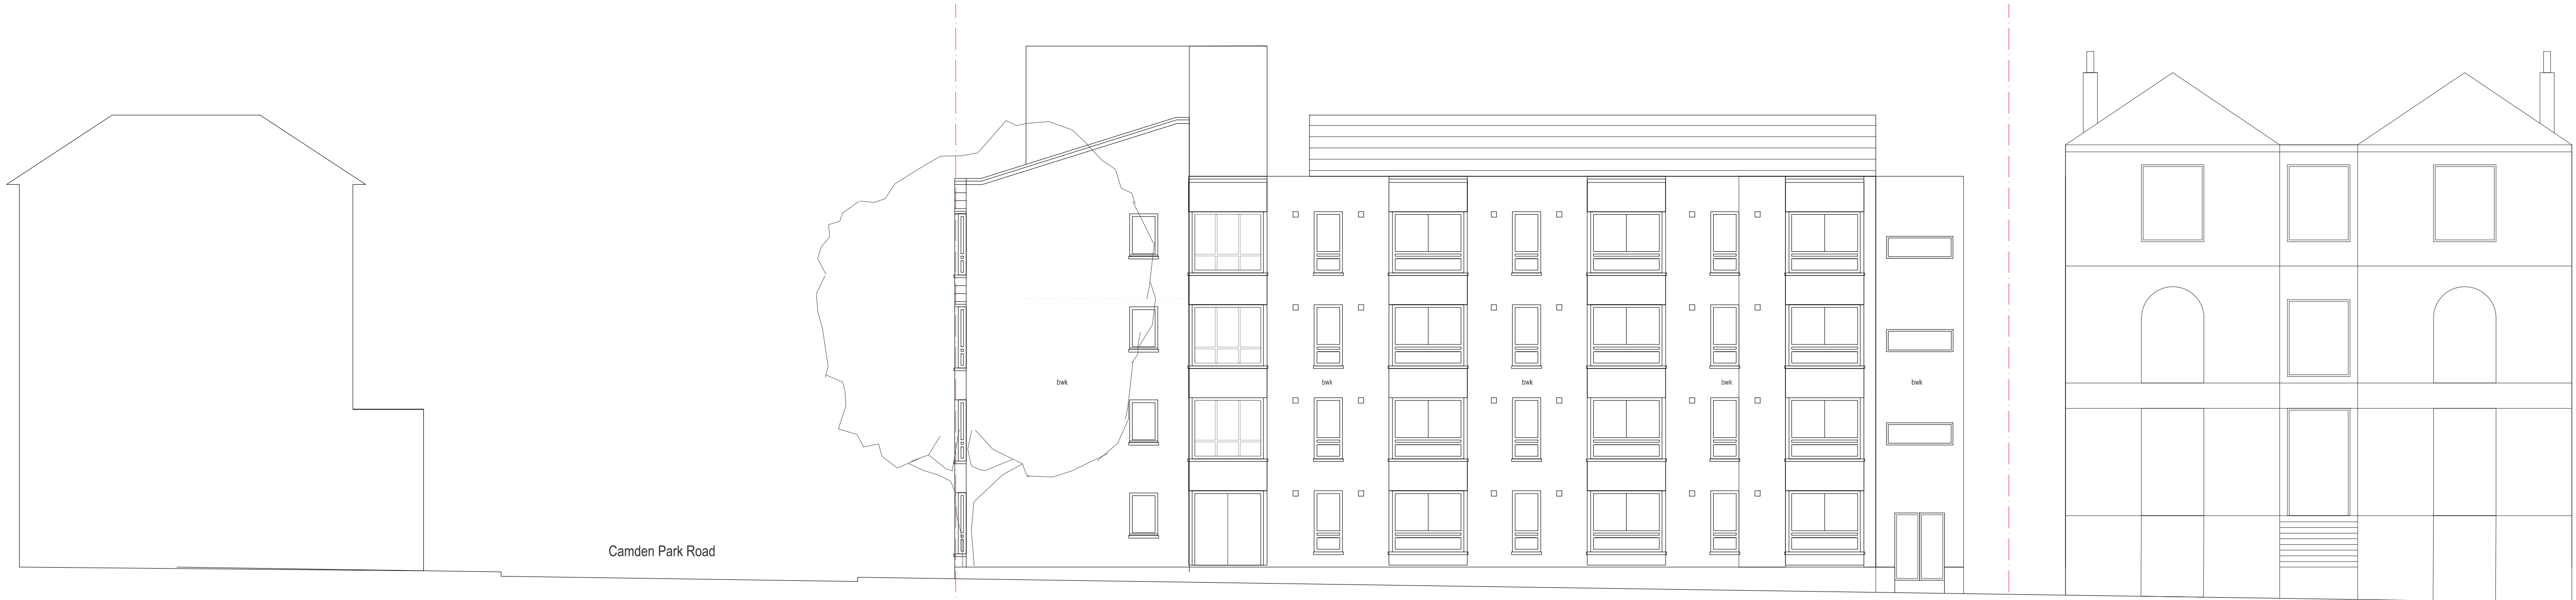

Elevation Camden Road Existing

Extent of Site

Notes
© The Archadia Practice (London) Ltd
This drawing is solely for the use of the intended recipient and is not to be passed in any form to a third party without our written consent

Rev P1: 05-08-2015 - PLANNING ISSUE

Archadia Chartered Architects
Architecture : Surveying : Interiors : Space Planning : Design
ASHLEY HOUSE, 58-60 ASHLEY RD, HAMPTON,
MIDDX, TW12 2HU. Tel: 020 89 415161 Fax: 020 89 415050

Client: Origin Housing
Project: Ashton Court- Re-modelling Existing & New Build Mews


Scale: 1:100 @ A1, 1:200 @ A3 Date: 22-10-2014
Drawn by: sm Rev Date: 05-08-2015
Checked by: jfh Rev by: sm

Title: Camden Road
Existing/proposed elevations
Drwg No: OH233-2-15 Rev: P1



Camden Road Rear Elevation Proposed

Extent of Site

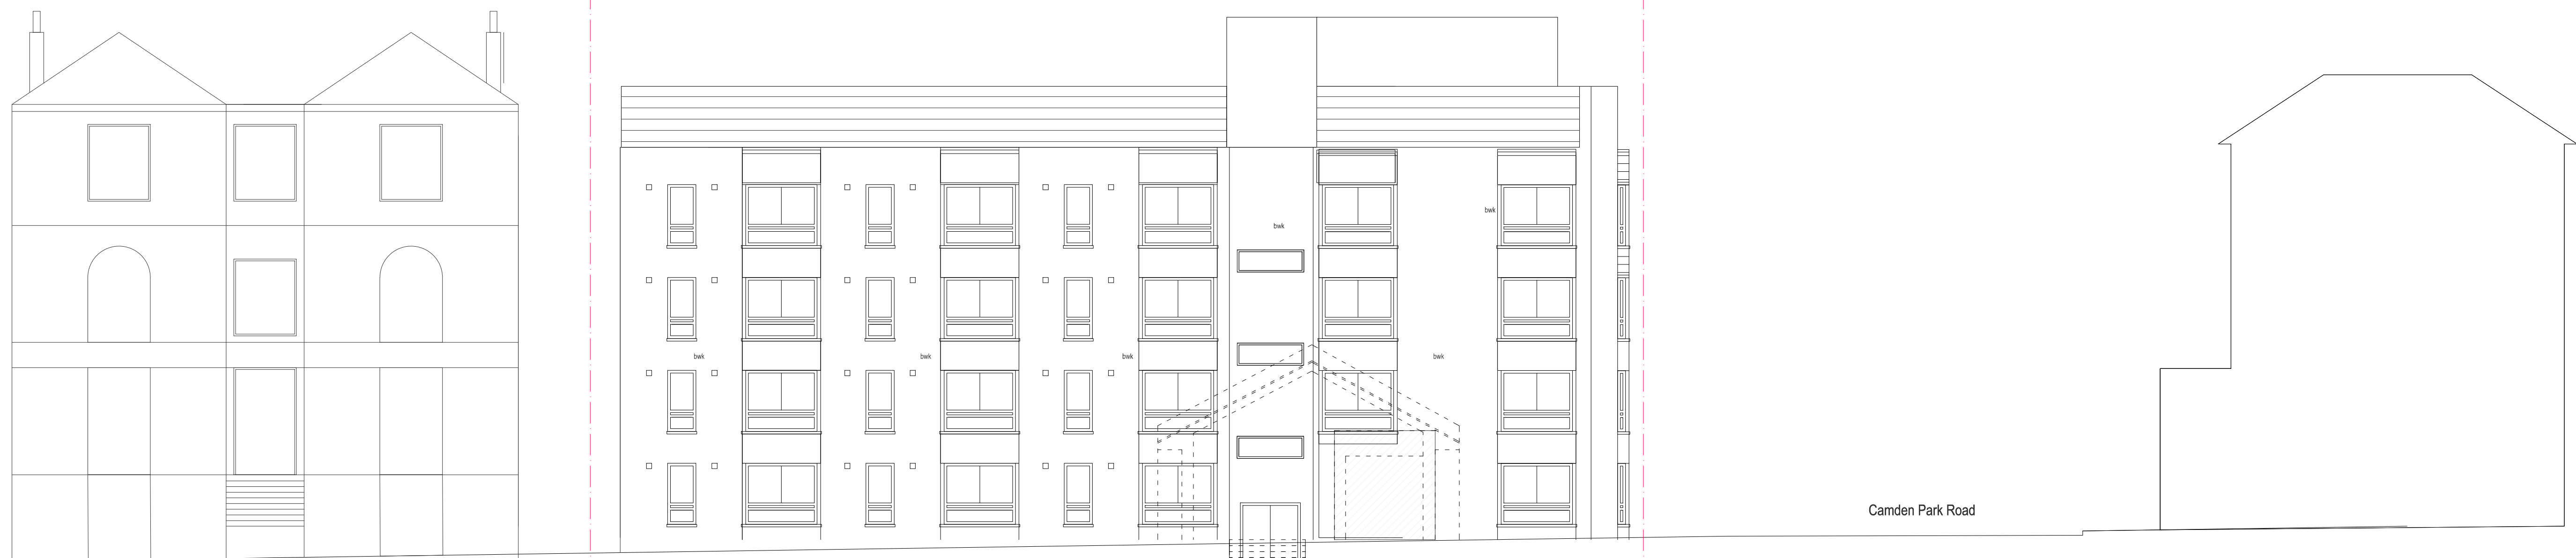

Camden Road Rear Elevation Existing

Extent of Site

Notes

© The Archadia Practice (London) Ltd

This drawing is solely for the use of the intended recipient and is not to be passed in any form to a third party without our written consent

Rev P1: 05-08-2015 - PLANNING ISSUE

Archadia Chartered Architects
Architecture : Surveying : Interiors : Space Planning : Design
ASHLEY HOUSE, 58-60 ASHLEY RD, HAMPTON,
MIDD, TW12 2HU. Tel: 020 89 415161 Fax: 020 89 415050

Client: Origin Housing
Project: Ashton Court- Re-modelling Existing & New Build Mews

Scale: 1:100 @ A1, 1:200 @ A3 Date: 22-10-2014
Drawn by: sm Rev Date: 05-08-2015
Checked by: jfh Rev by: sm

Title: Camden Road (rear)
Existing/proposed elevations
Drwg No: OH233-2-16 Rev: P1

100mm - full size @ A1
50mm
PLANNING



Notes

© The Archadia Practice (London) Ltd

This drawing is solely for the use of the intended recipient and is not to be passed in any form to a third party without our written consent


Rev P1: 05-08-2015 - PLANNING ISSUE

Archadia Chartered Architects
Architecture : Surveying : Interiors : Space Planning : Design
ASHLEY HOUSE, 58-60 ASHLEY RD, HAMPTON,
MIDD, TW12 2HU. Tel: 020 89 415161 Fax: 020 89 415050


Client: Origin Housing
Project: Ashton Court- Re-modelling Existing & New Build Mews

Scale: 1:100 @ A1, 1:200 @ A3 Date: 03-07-2015
Drawn by: sm Rev Date: 05-08-2015
Checked by: jfh Rev by:


Title: Camden Park Road (rear)
Existing/proposed elevations
Drwg No: OH233-2-17 Rev: P1

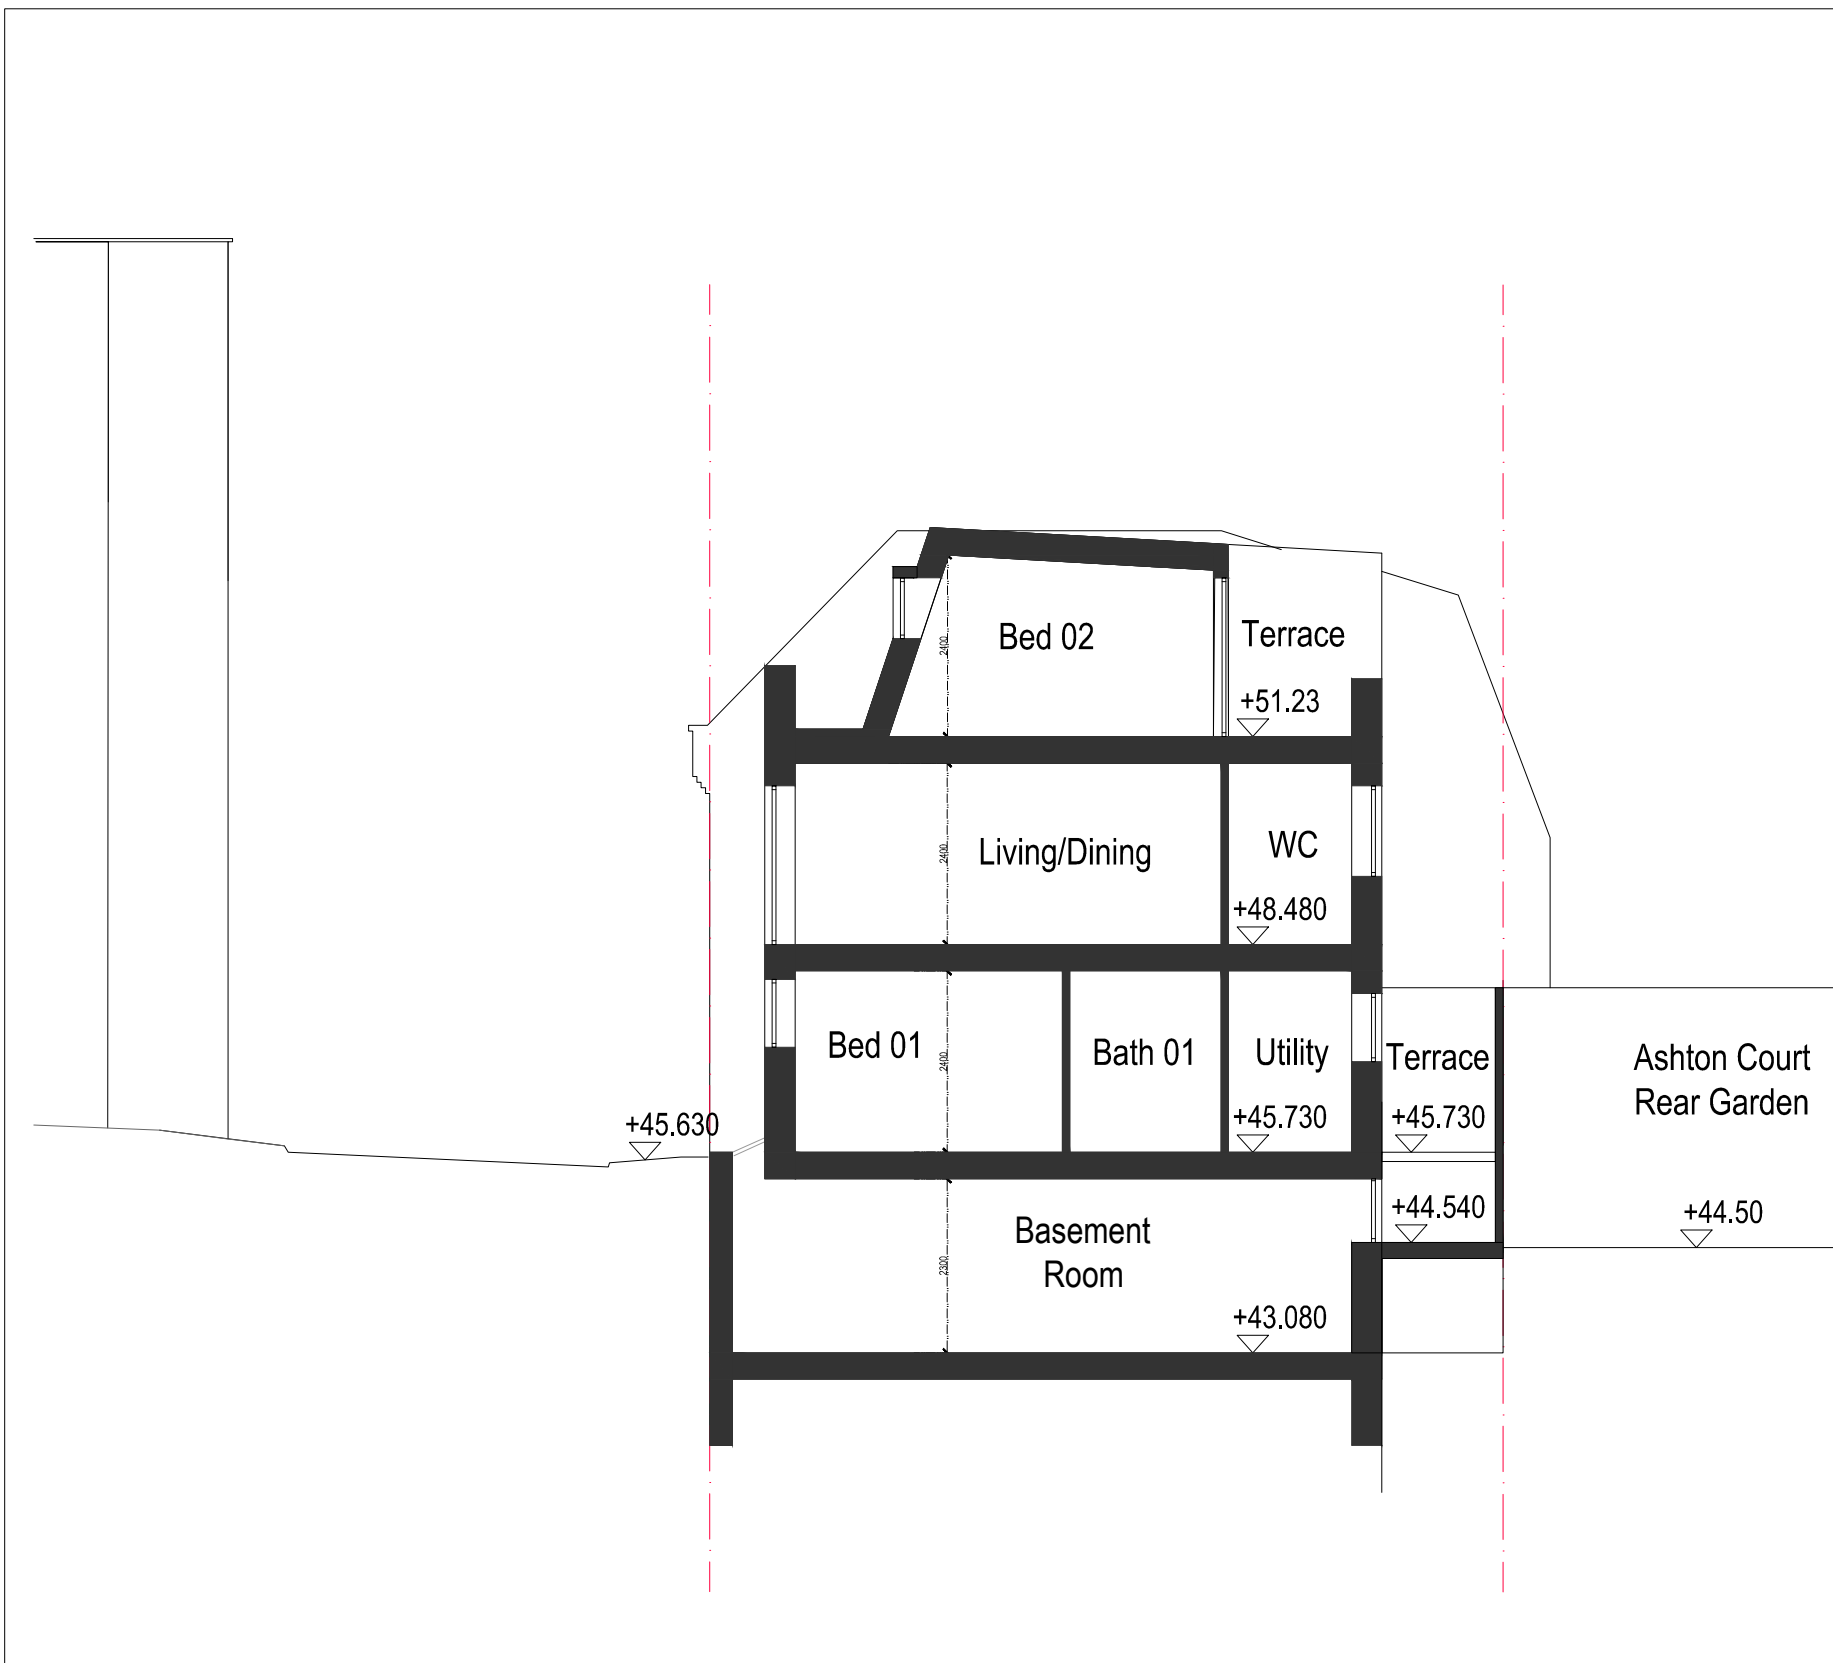


Section AA

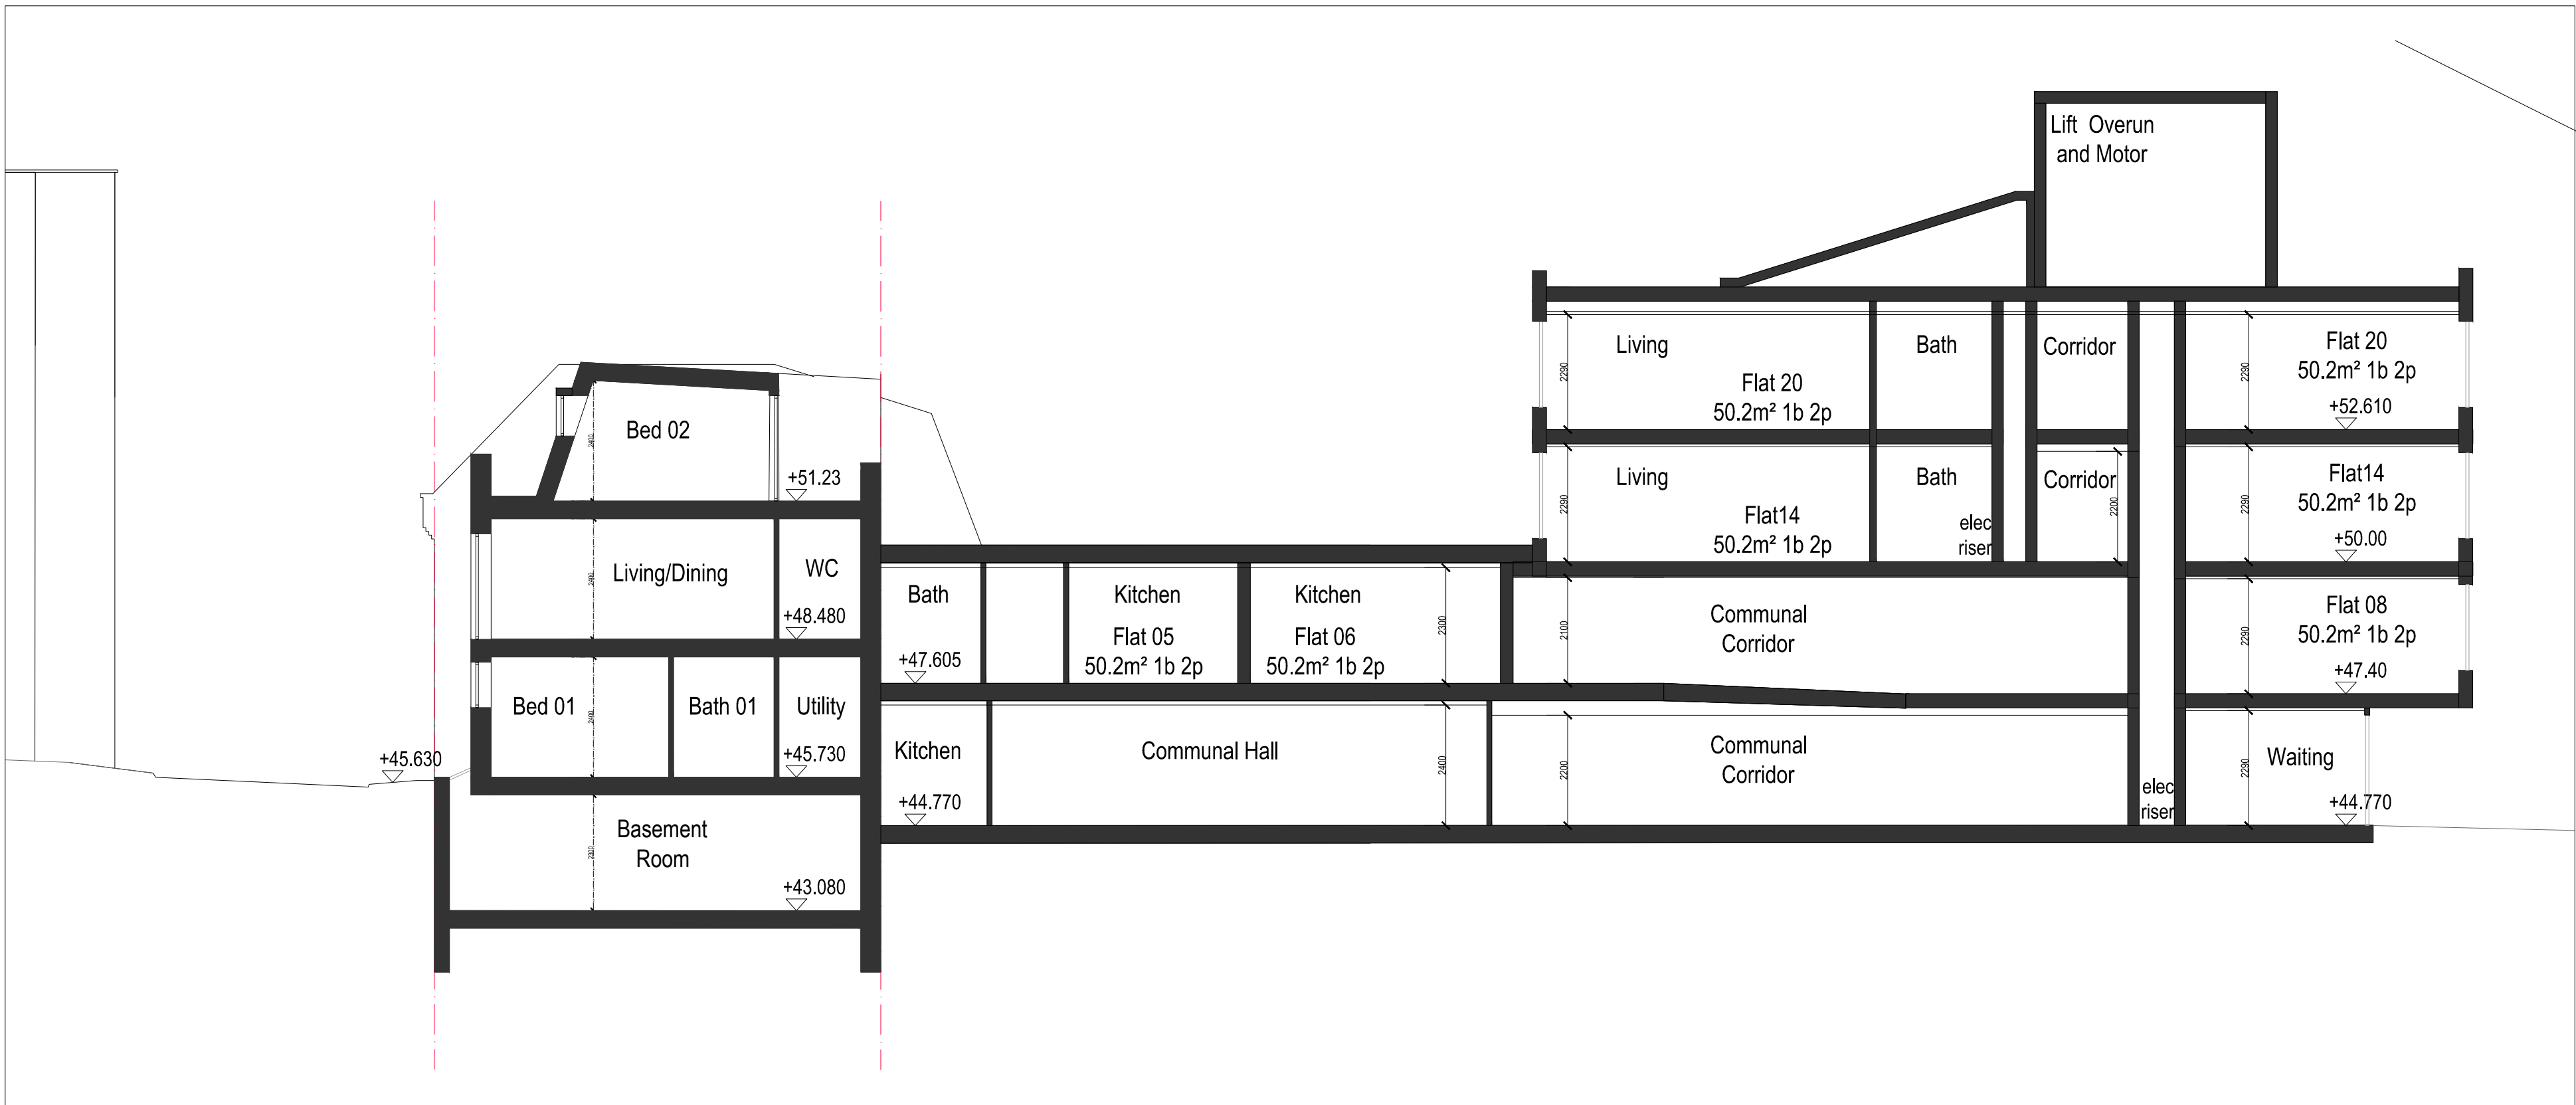

Section BB

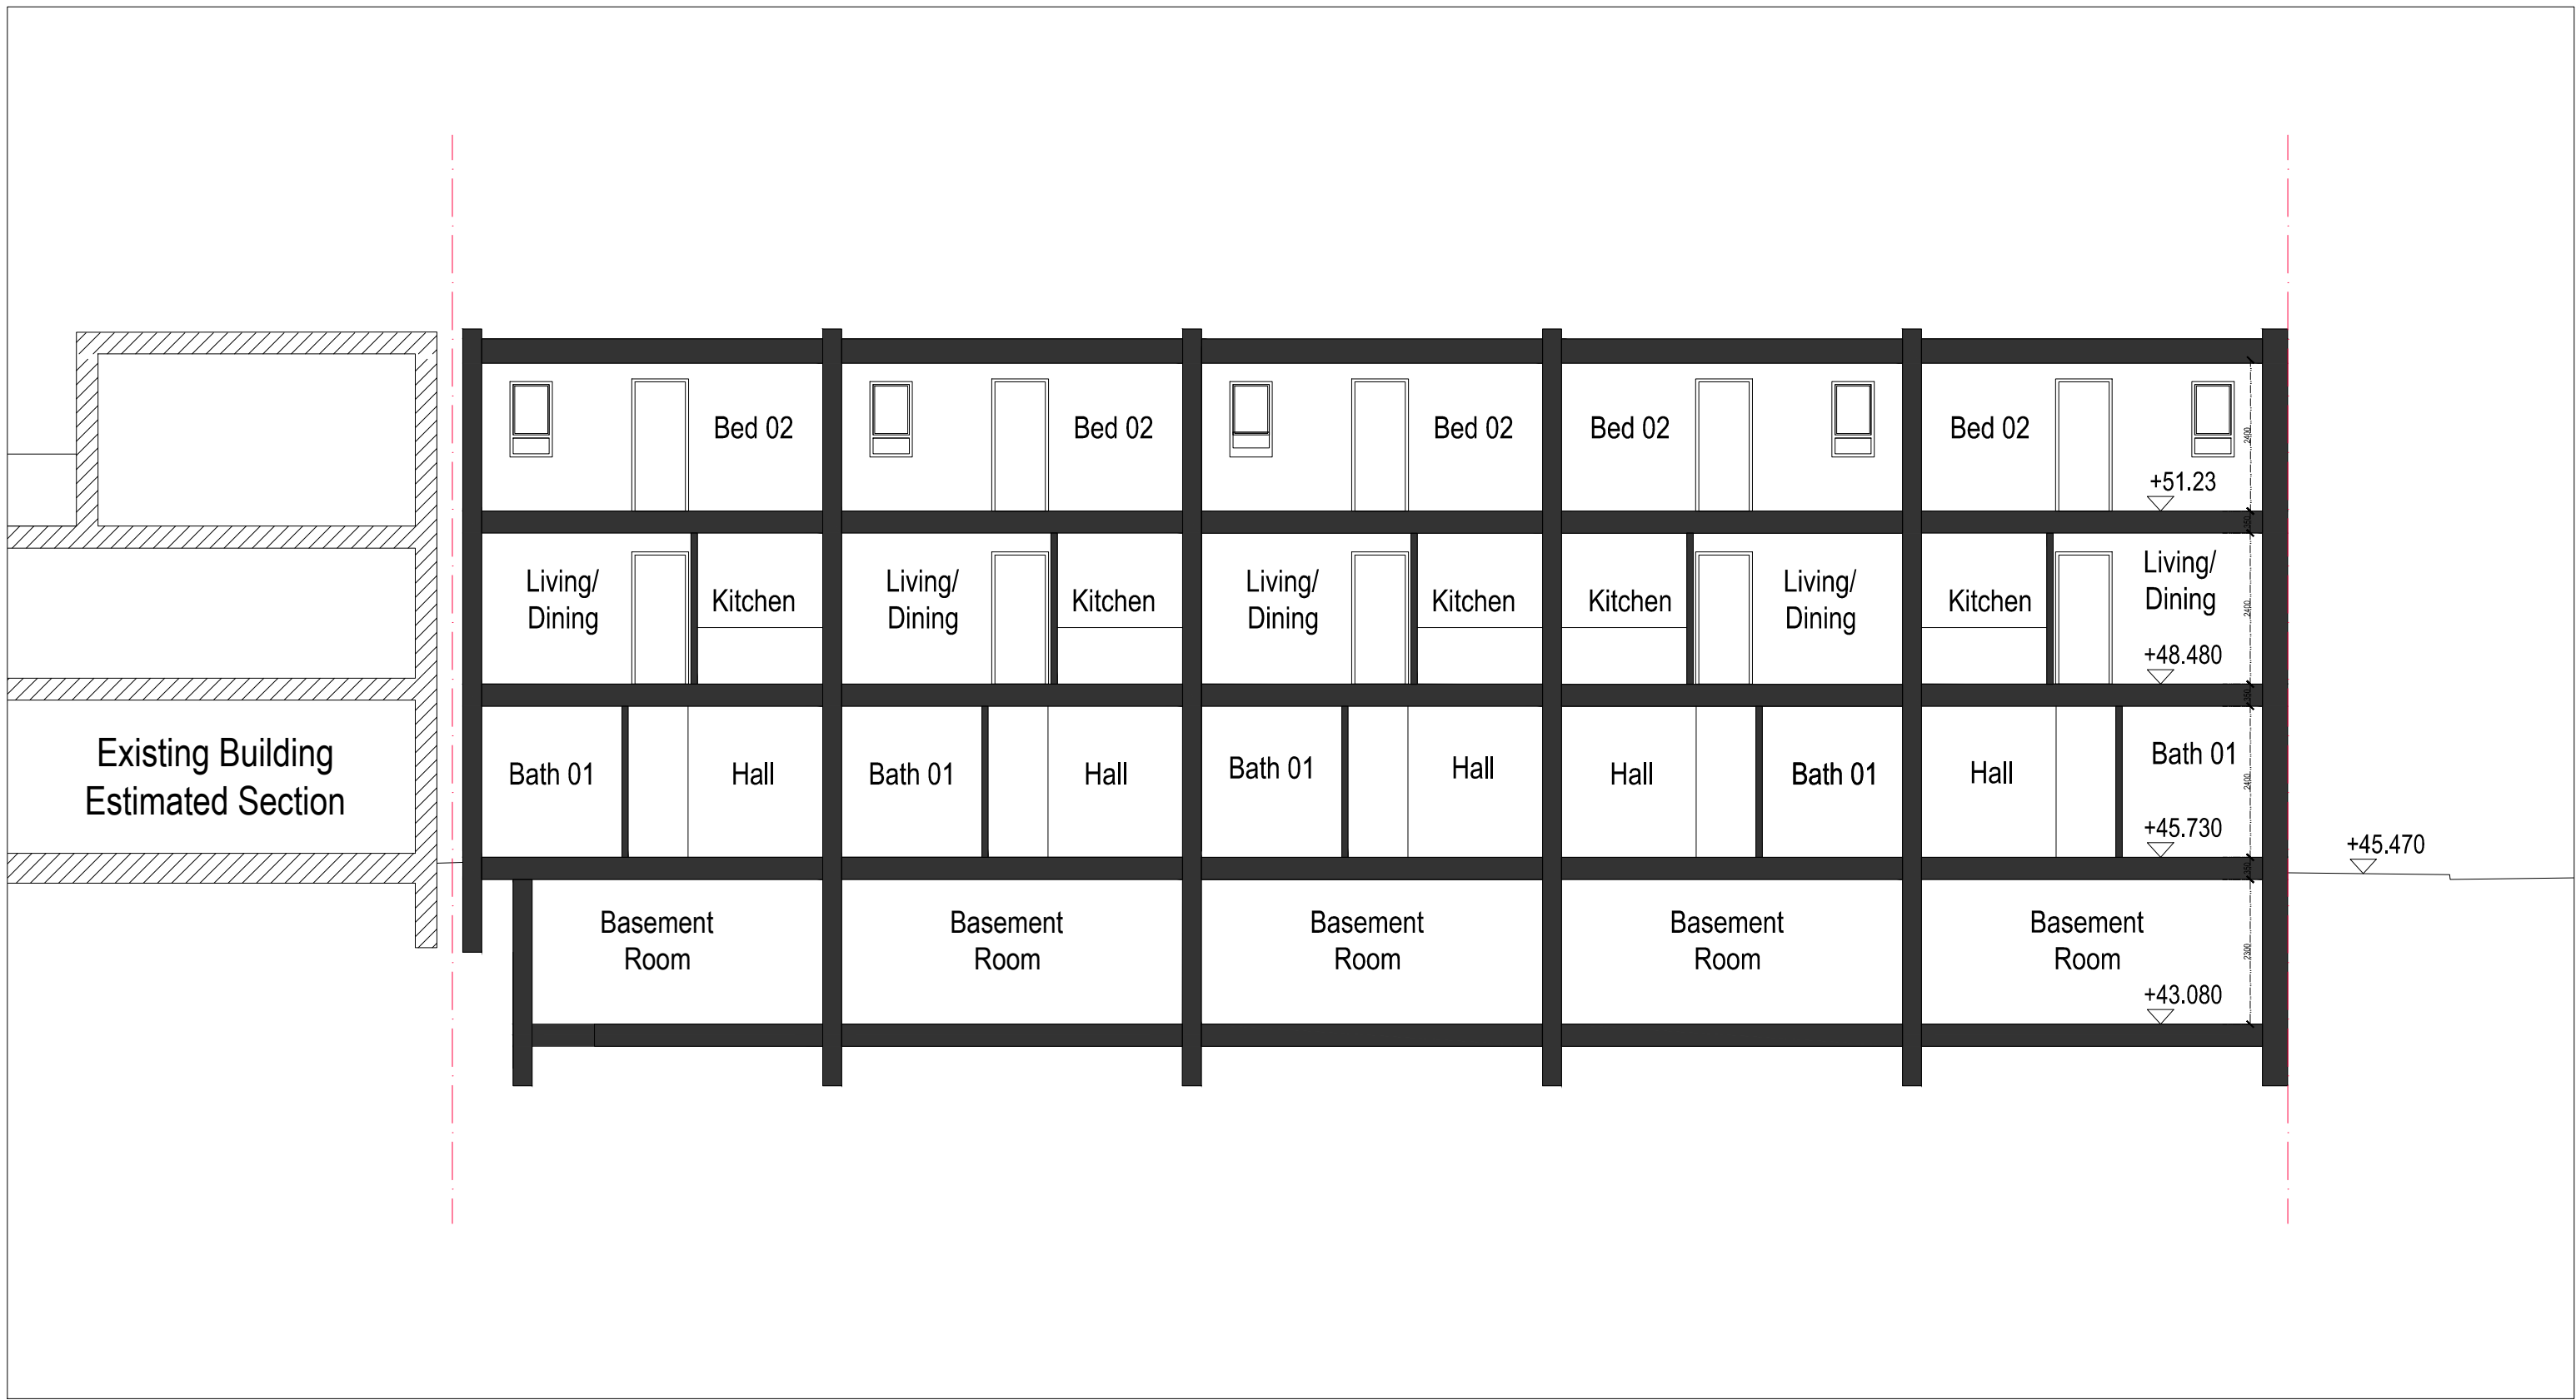


Section CC

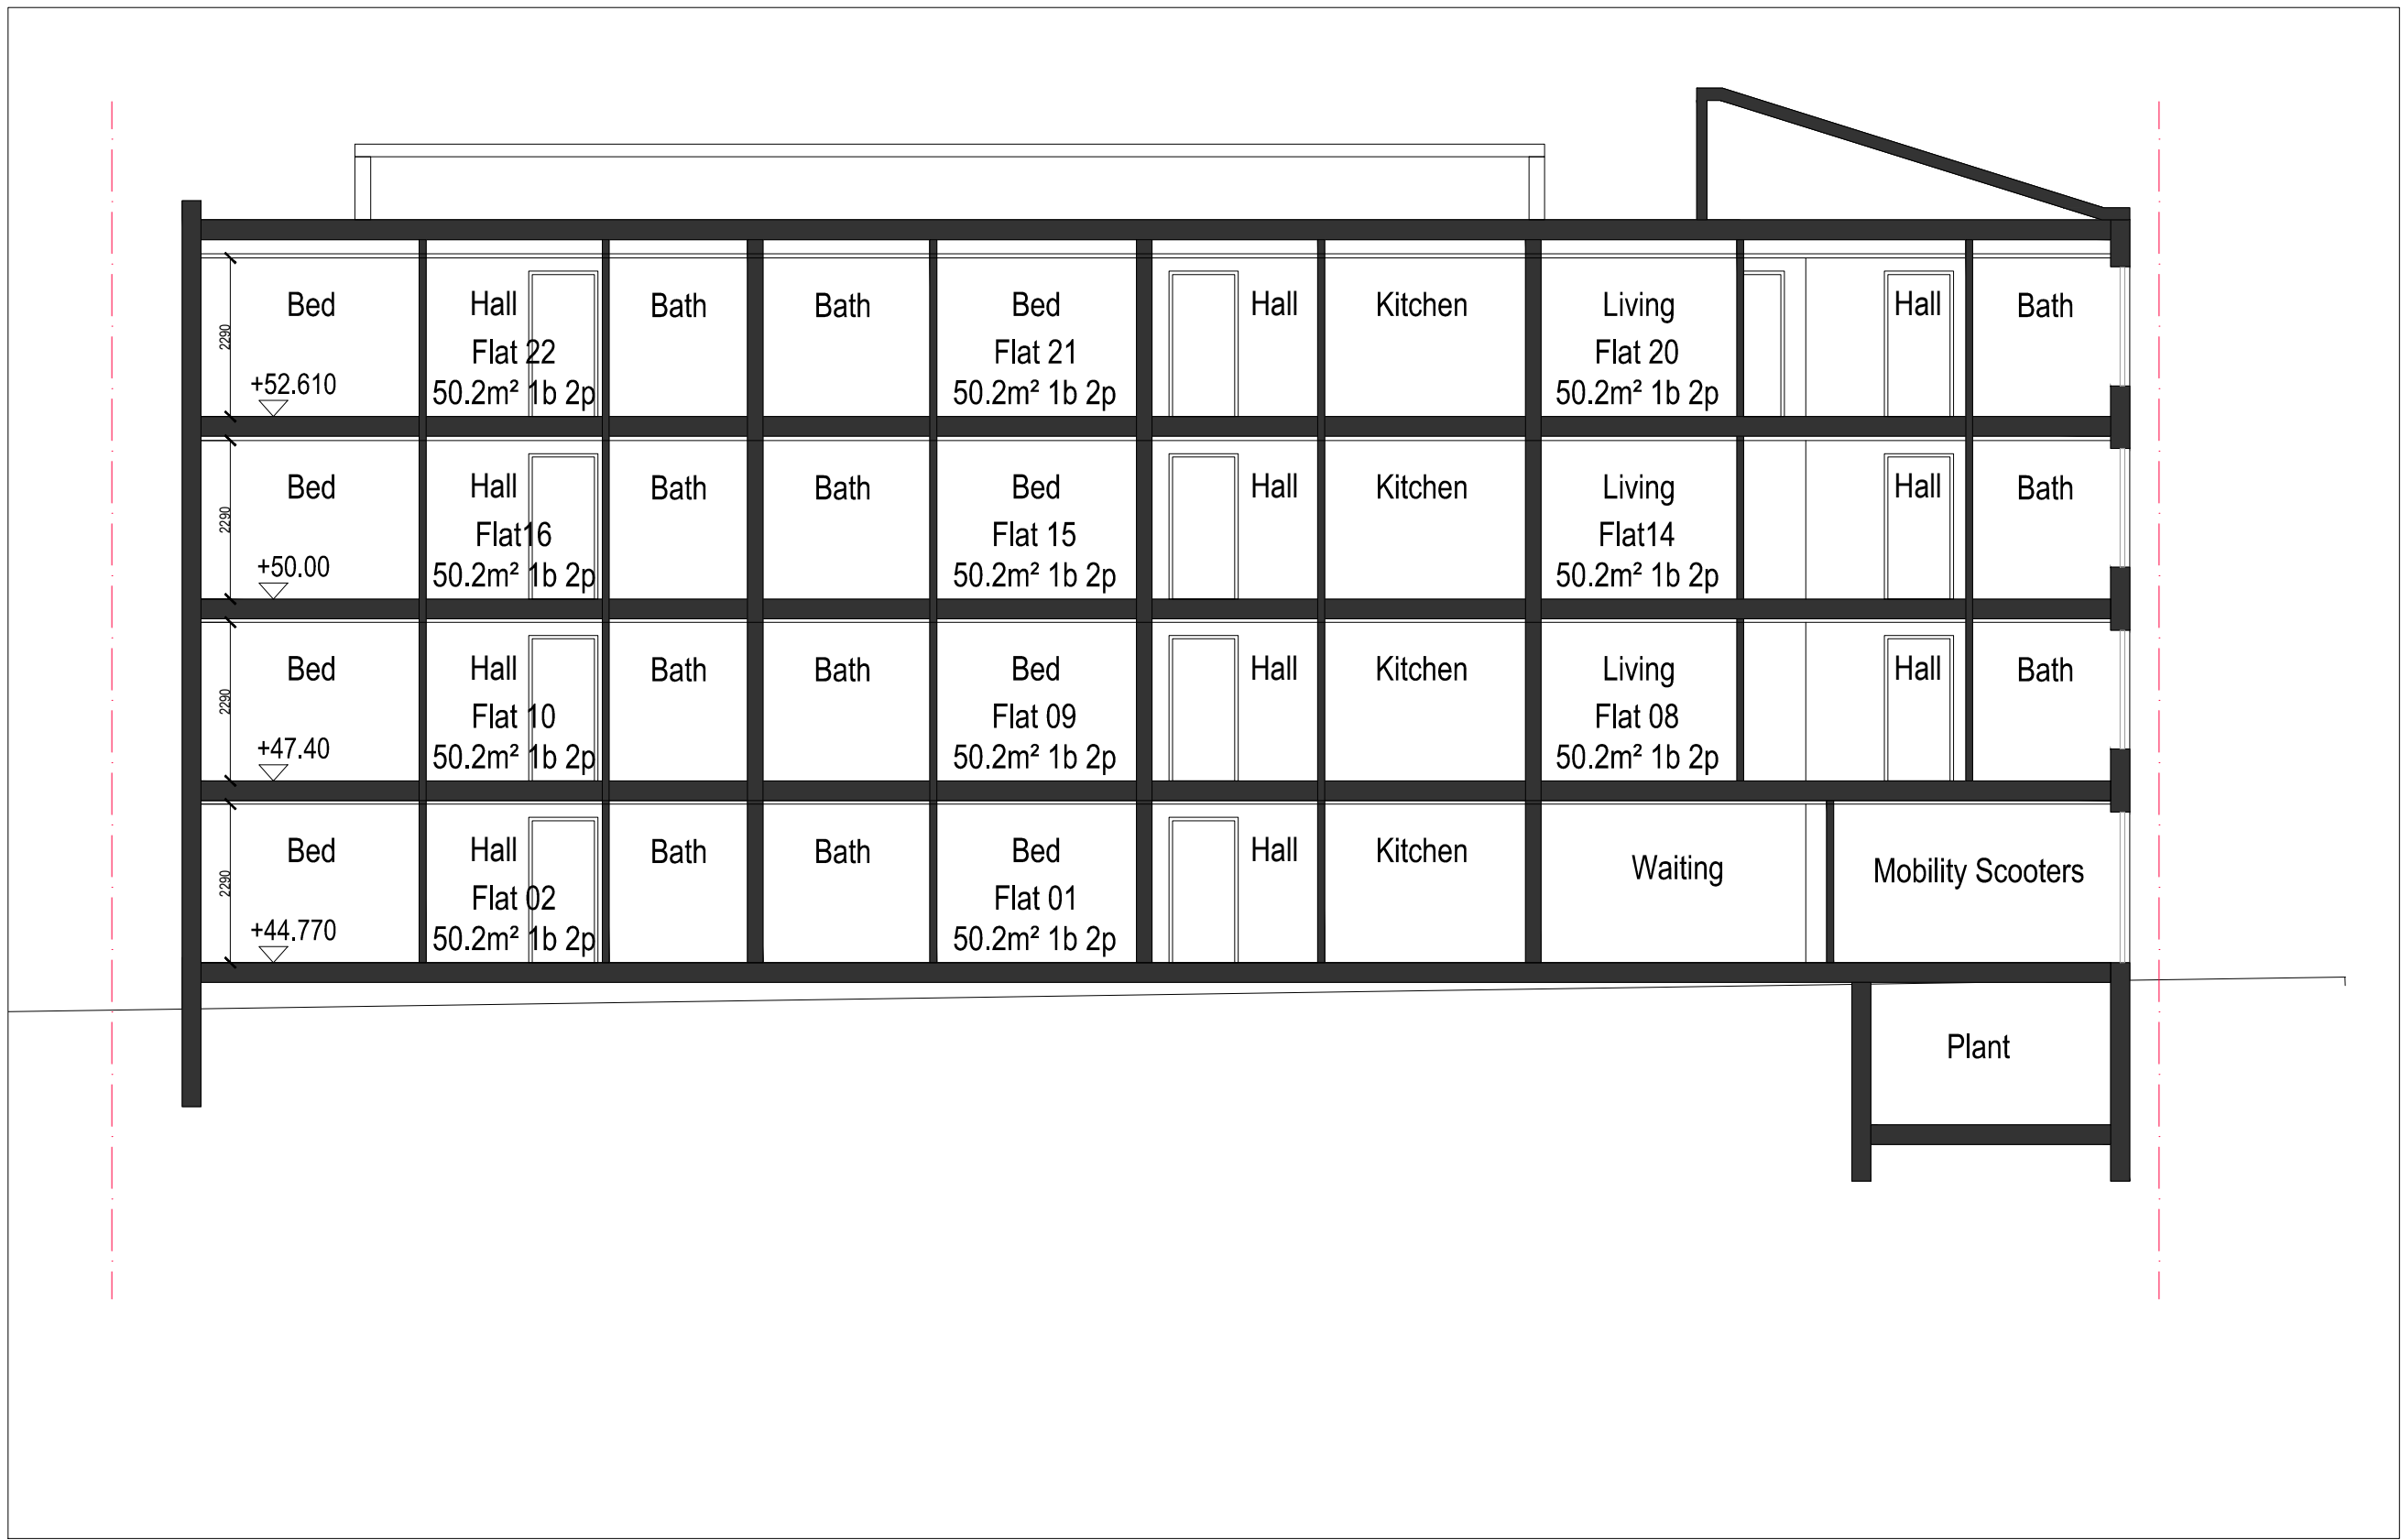

Section DD

Notes
© The Archadia Practice (London) Ltd
This drawing is solely for the use of the intended recipient and is not to be passed in any form to a third party without our written consent

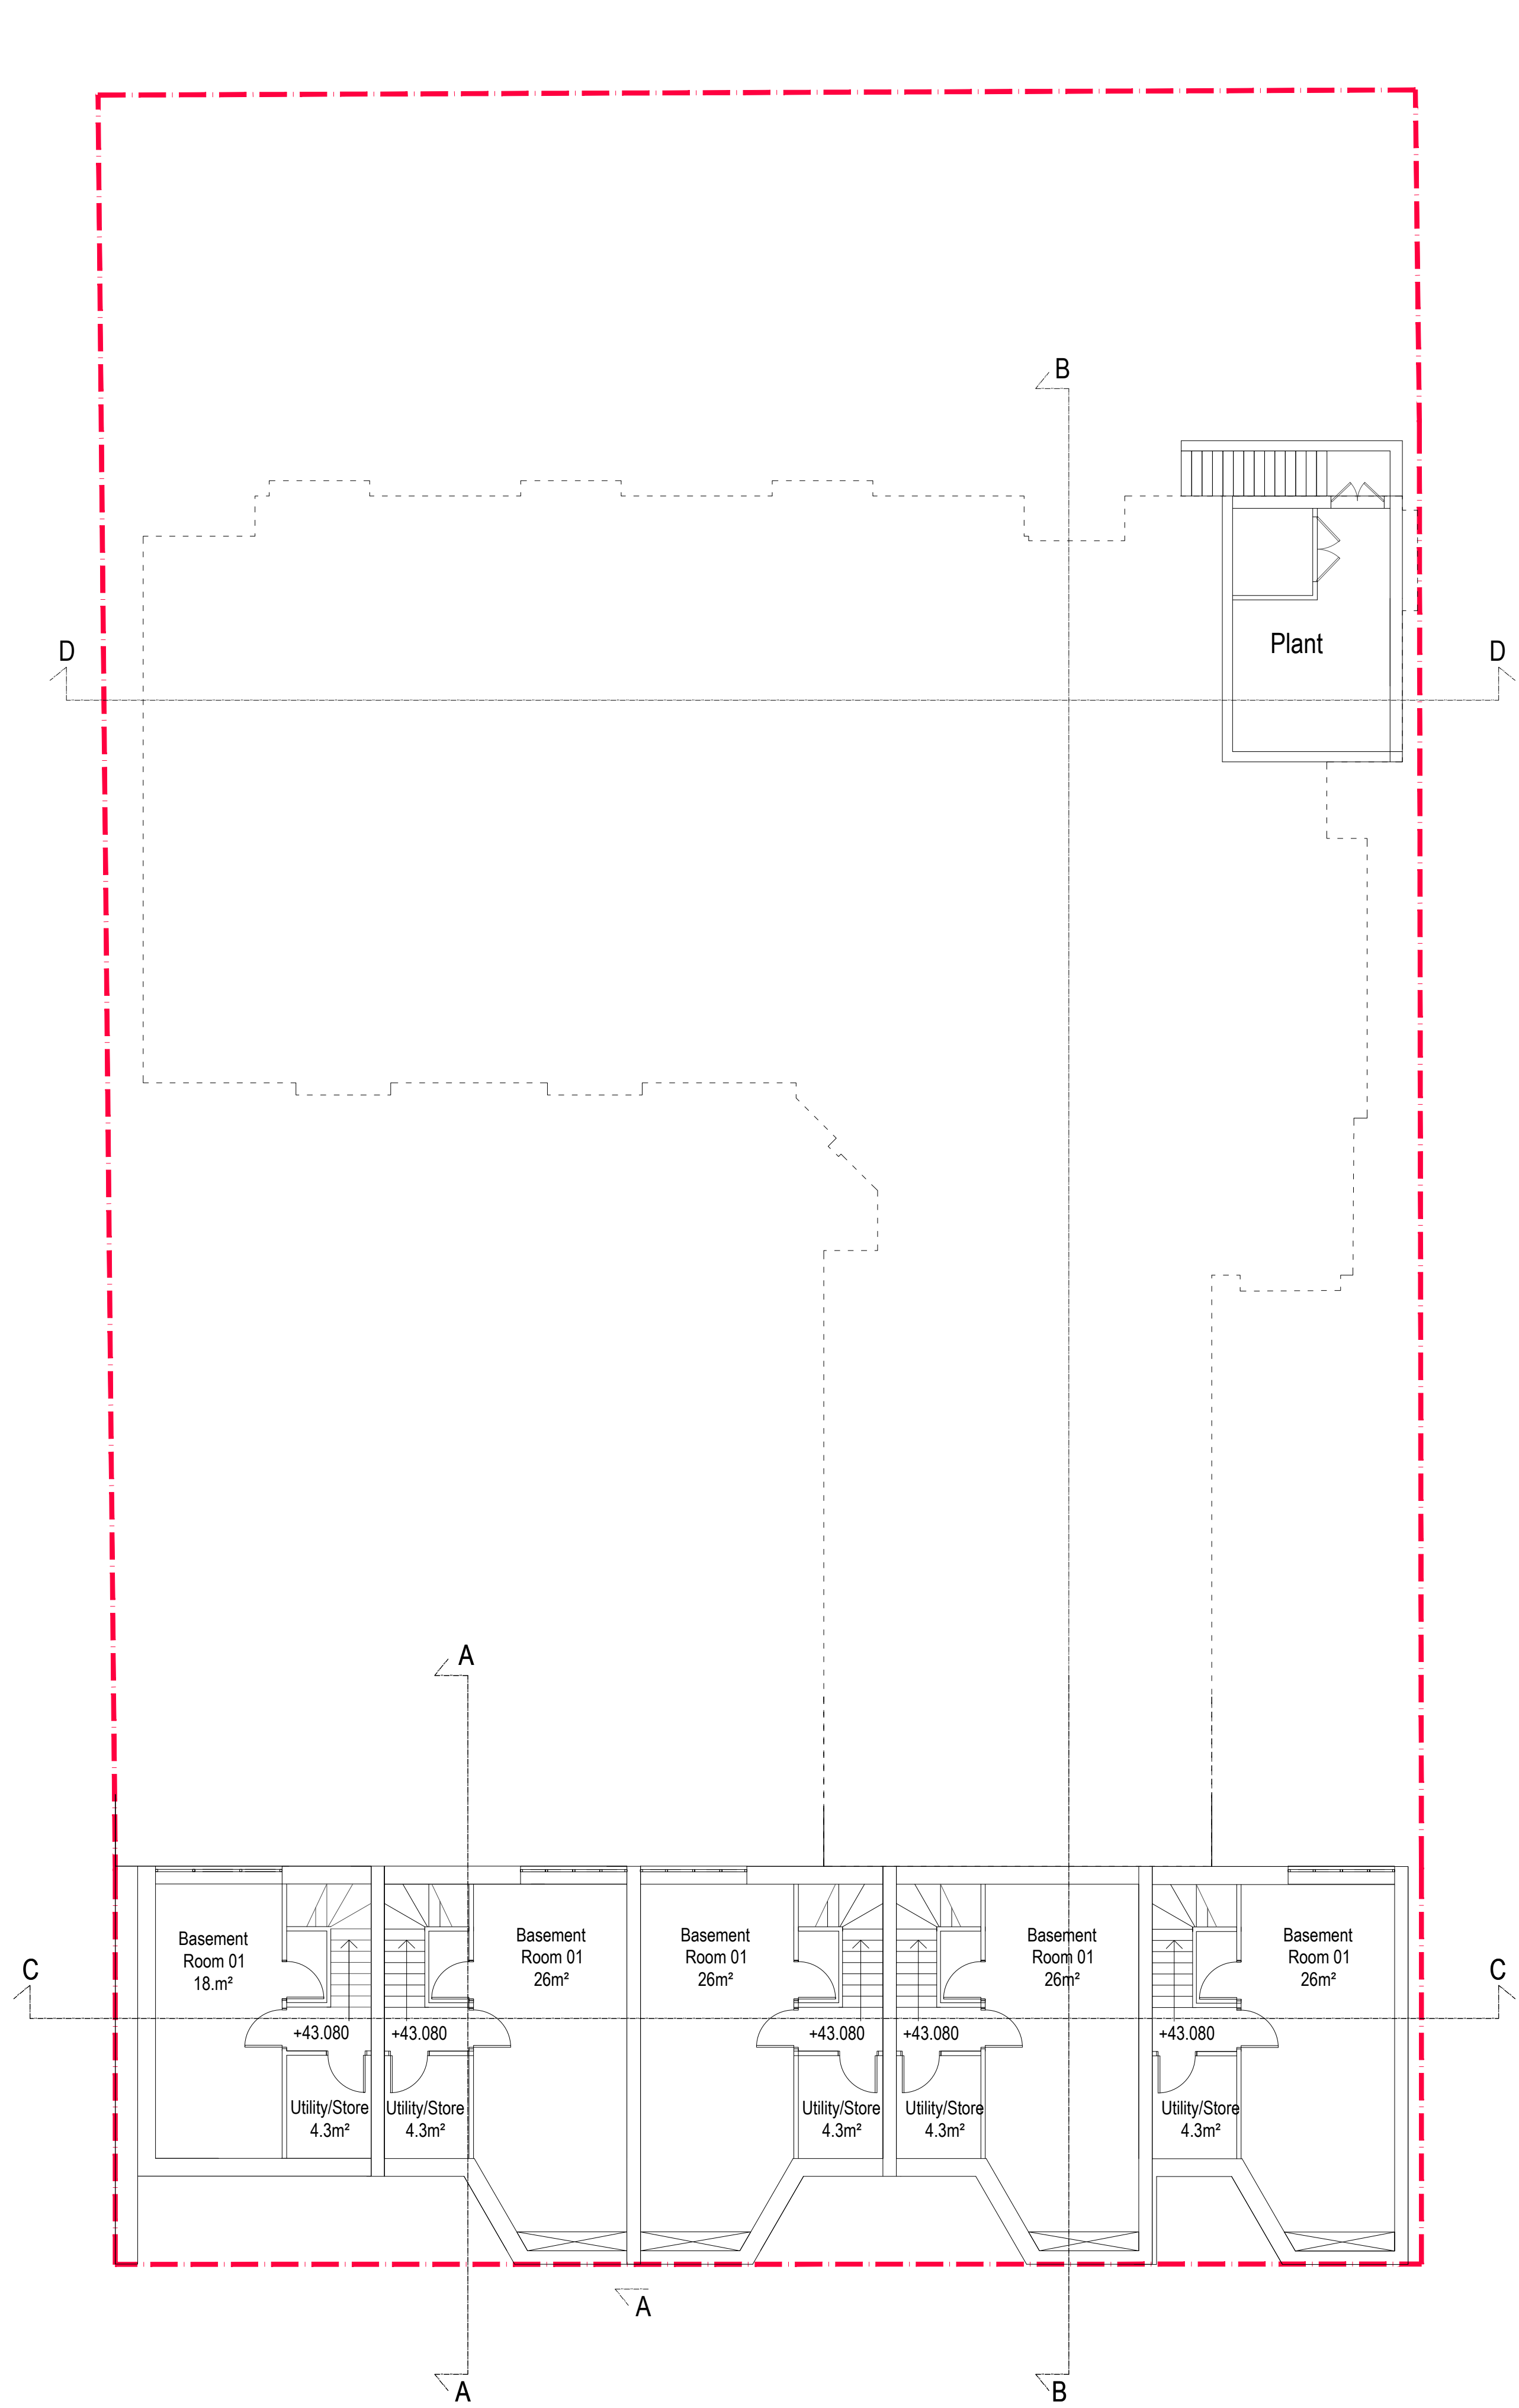


Basement Floor

Notes

© The Archadia Practice (London) Ltd

This drawing is solely for the use of the intended recipient and is not to be passed in any form to a third party without our written consent

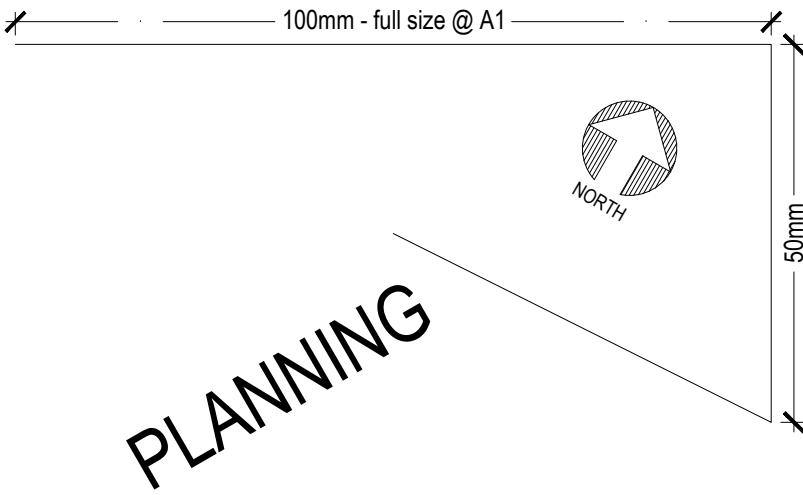

Rev P2: 09-12-15 Handing in mews updated
sm window positions amended

Rev P1: 04-08-15 Planning Issue
sm

Archadia Chartered Architects
Architecture : Surveying : Interiors : Space Planning : Design
ASHLEY HOUSE, 58-60 ASHLEY RD, HAMPTON,
MIDDLESEX, TW12 2HU. Tel: 020 89 415161 Fax: 020 89 415050

Client: Origin Housing

Project: Ashton Court- Re-modelling Existing &
New Build Mews


Title: Proposed plans
Basement

Scale: 1:100 @ A1, 1:200 @ A3 Date: 26-06-2015
Drawn by: jfh Rev Date: 09-12-2015
Checked by: jfh Rev by: sm
Drvg No: OH233-1-06 Rev: P2


This drawing is solely for the use of the intended recipient and is not to be passed in any form to a third party without our written consent

PLANNING

Scale: 1:100 @ A1, 1:200 @ A3 Date: 14-02-2014
 Drawn by: jfh Rev Date: 09-12-2015
 Checked by: jfh Rev by:
 Drwg No: OH233-1-01 Rev: P2

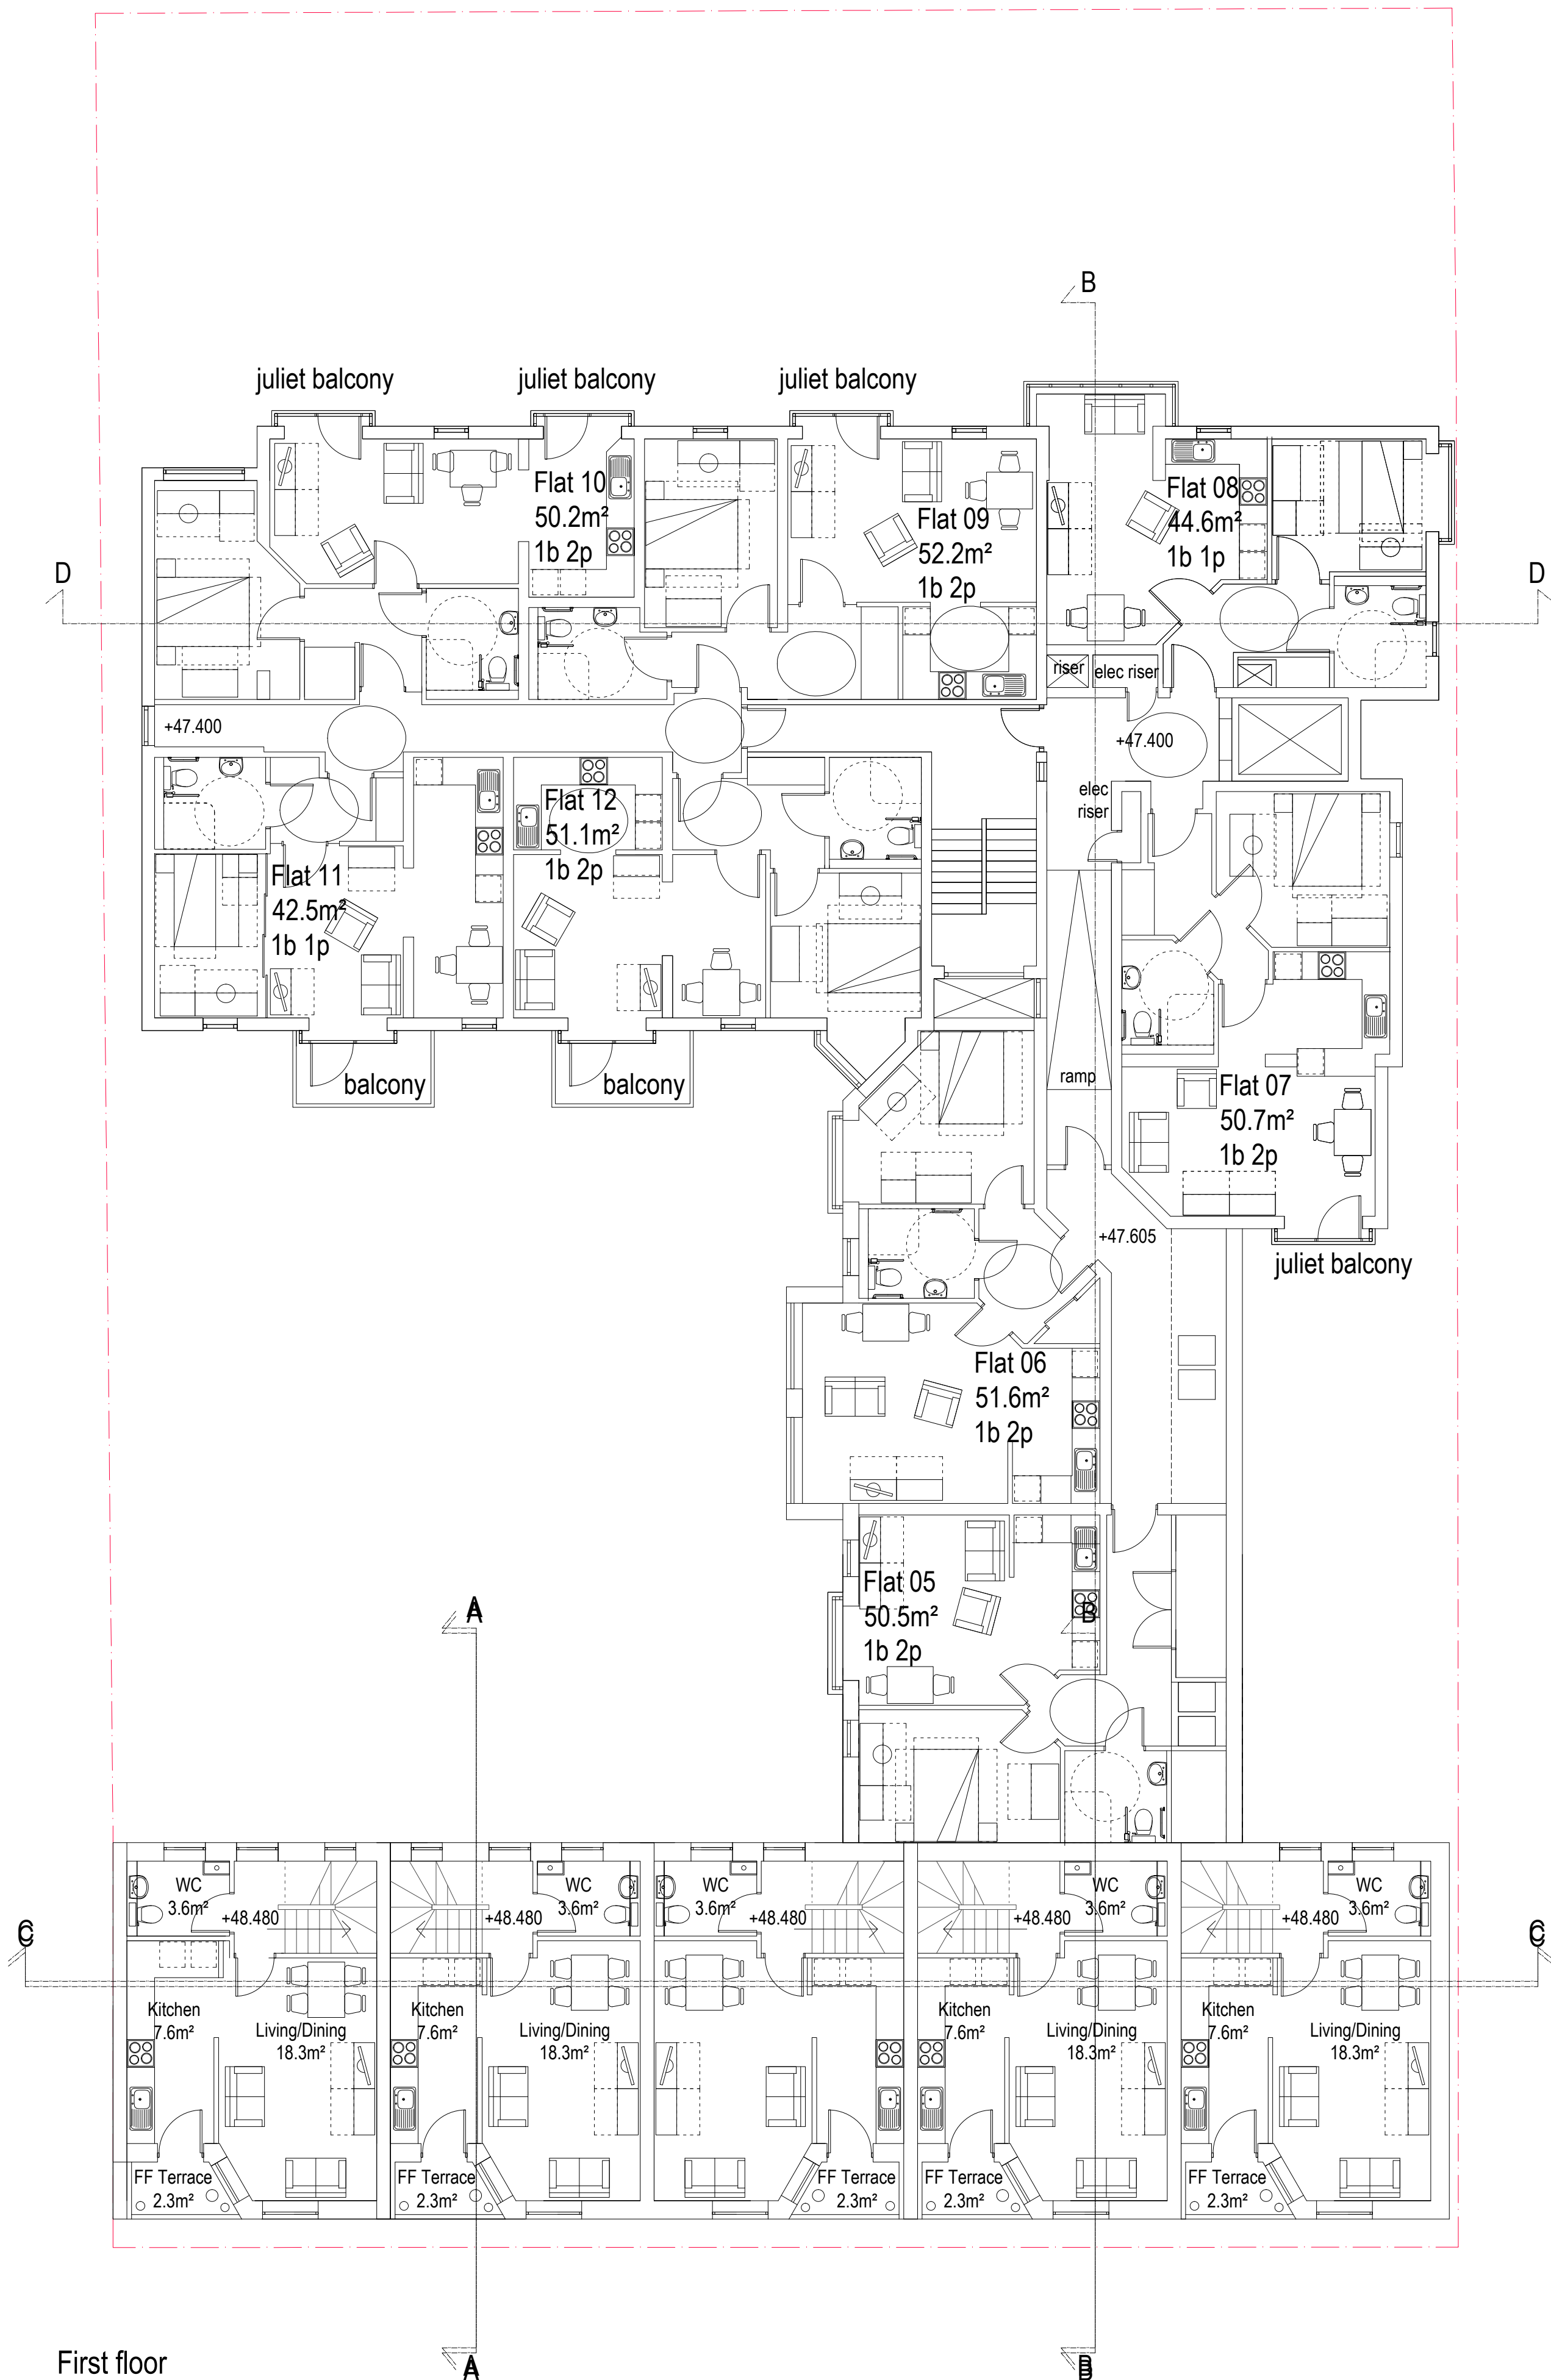

First floor

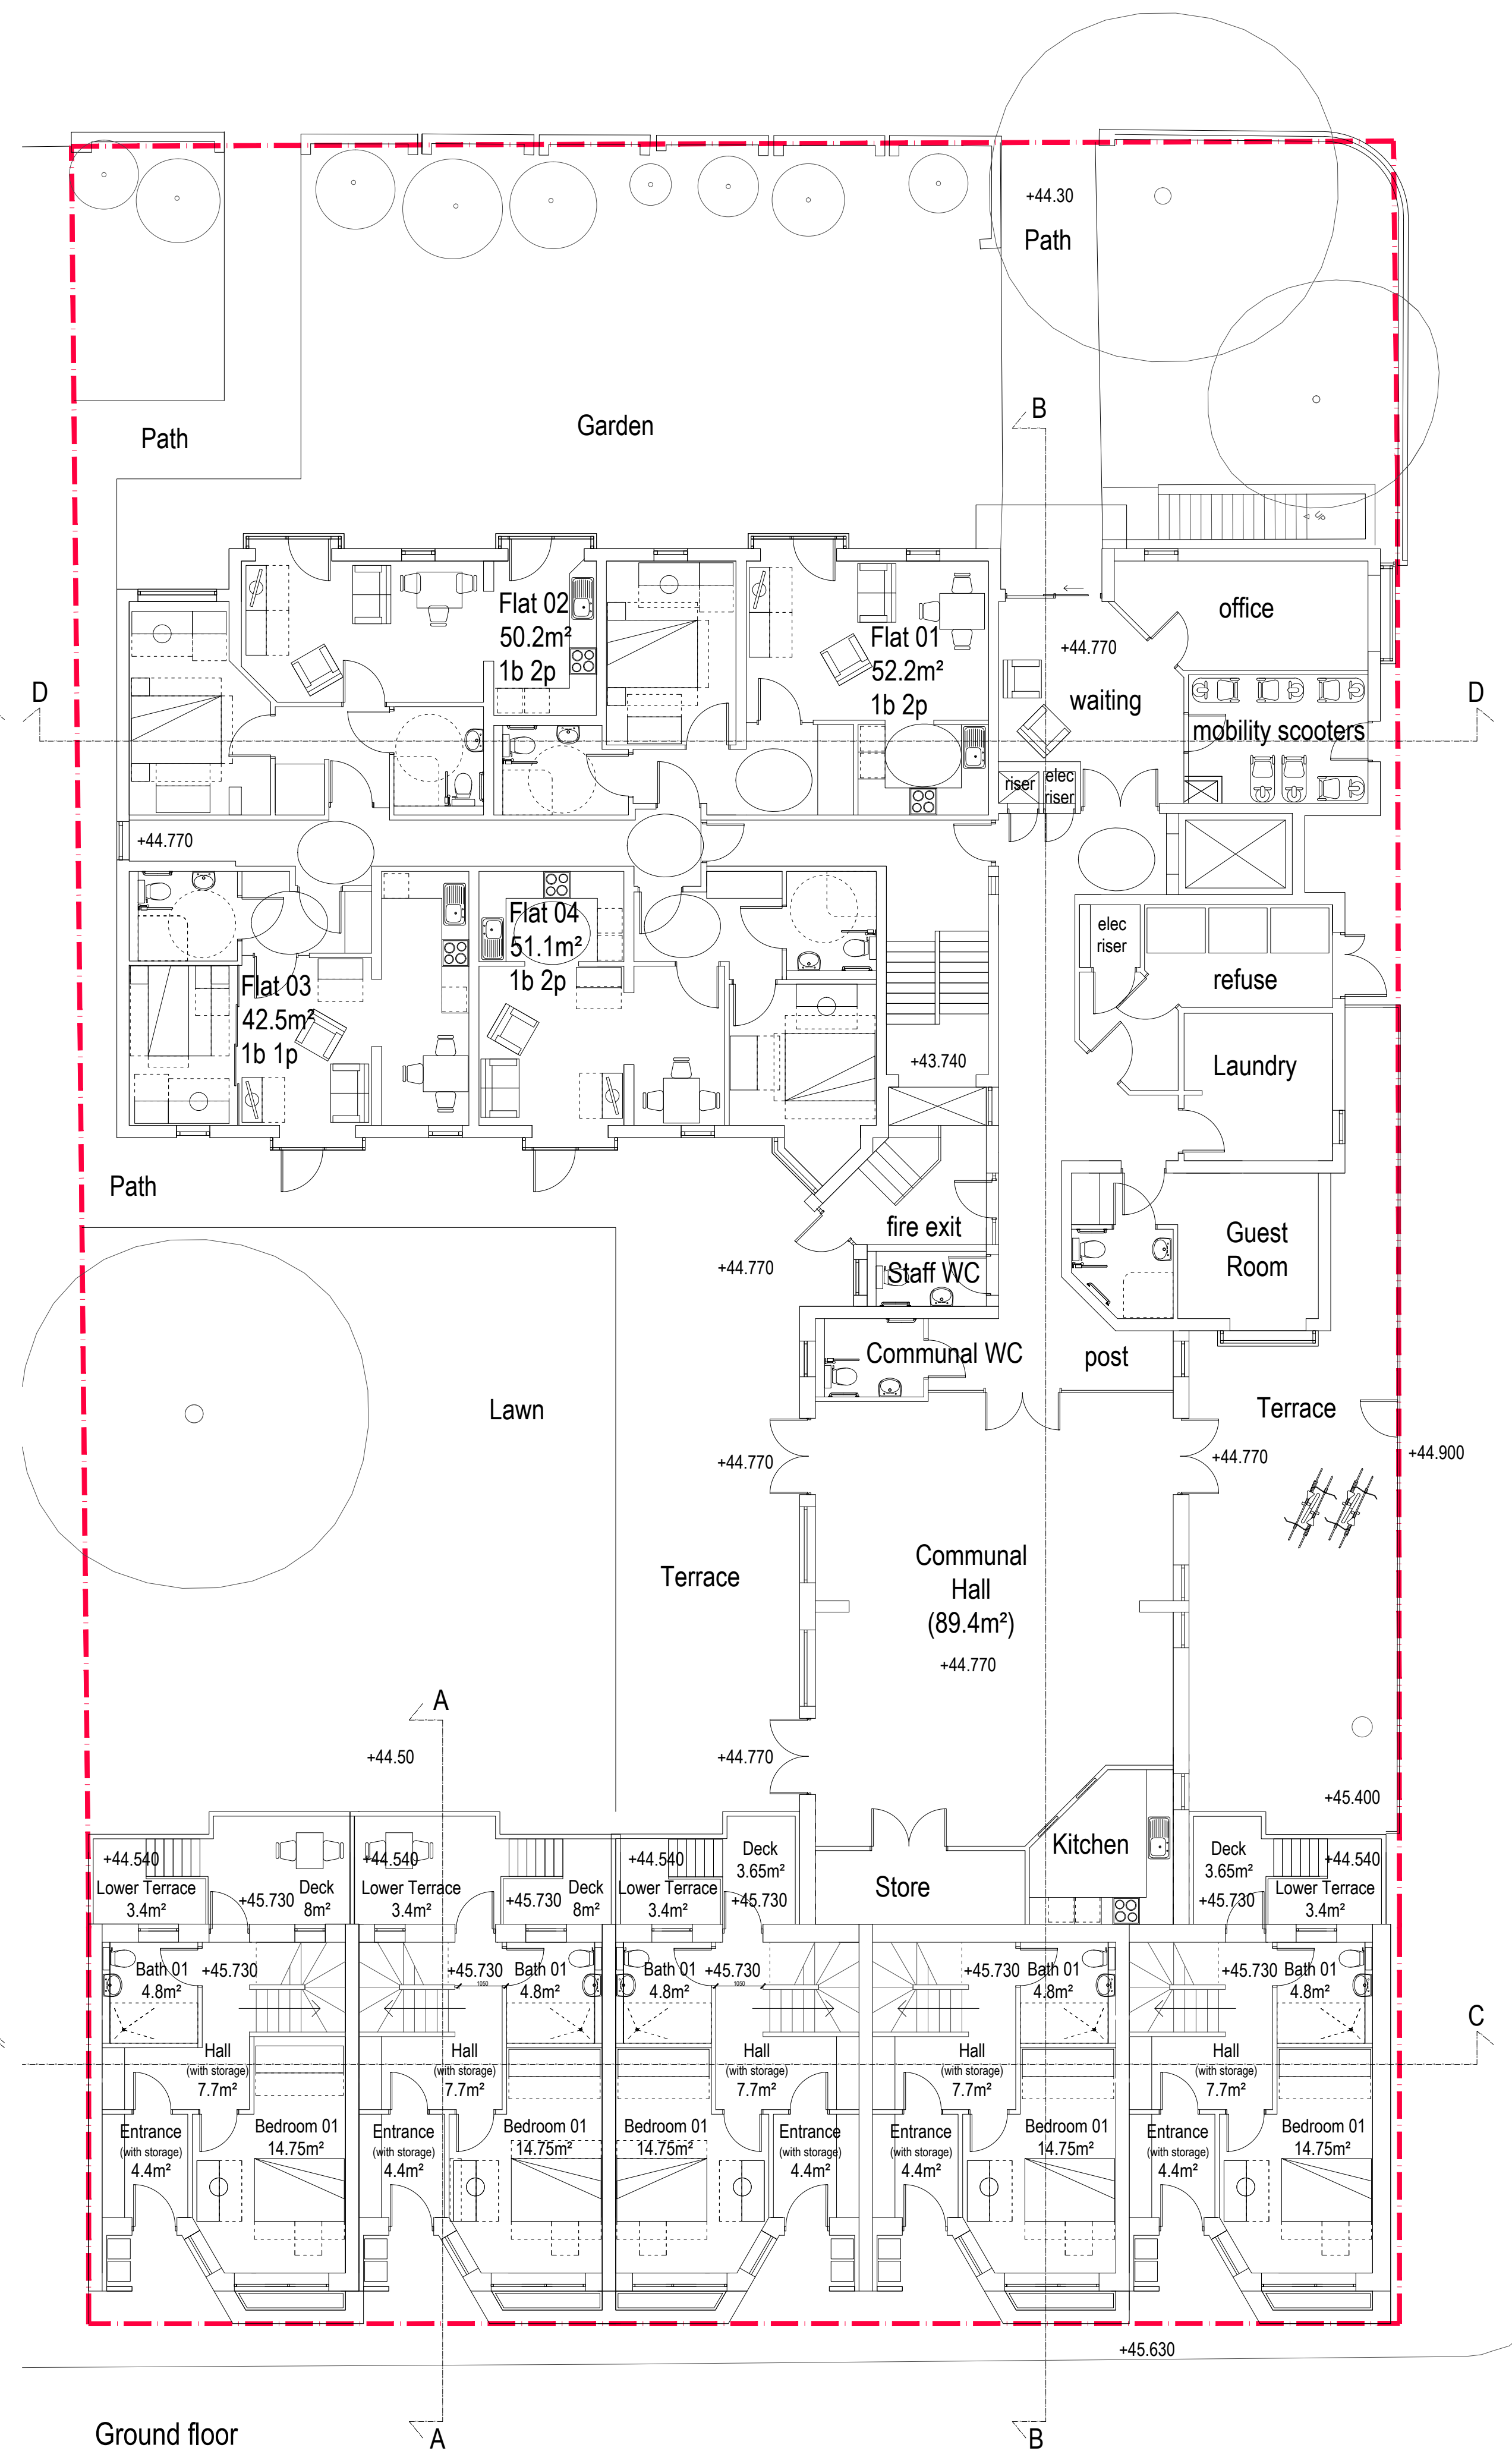

Ground floor

Notes

© The Archadia Practice (London) Ltd



This drawing is solely for the use of the intended recipient and is not to be passed in any form to a third party without our written consent

100mm - full size @ A1

50mm

NORTH

PLANNING

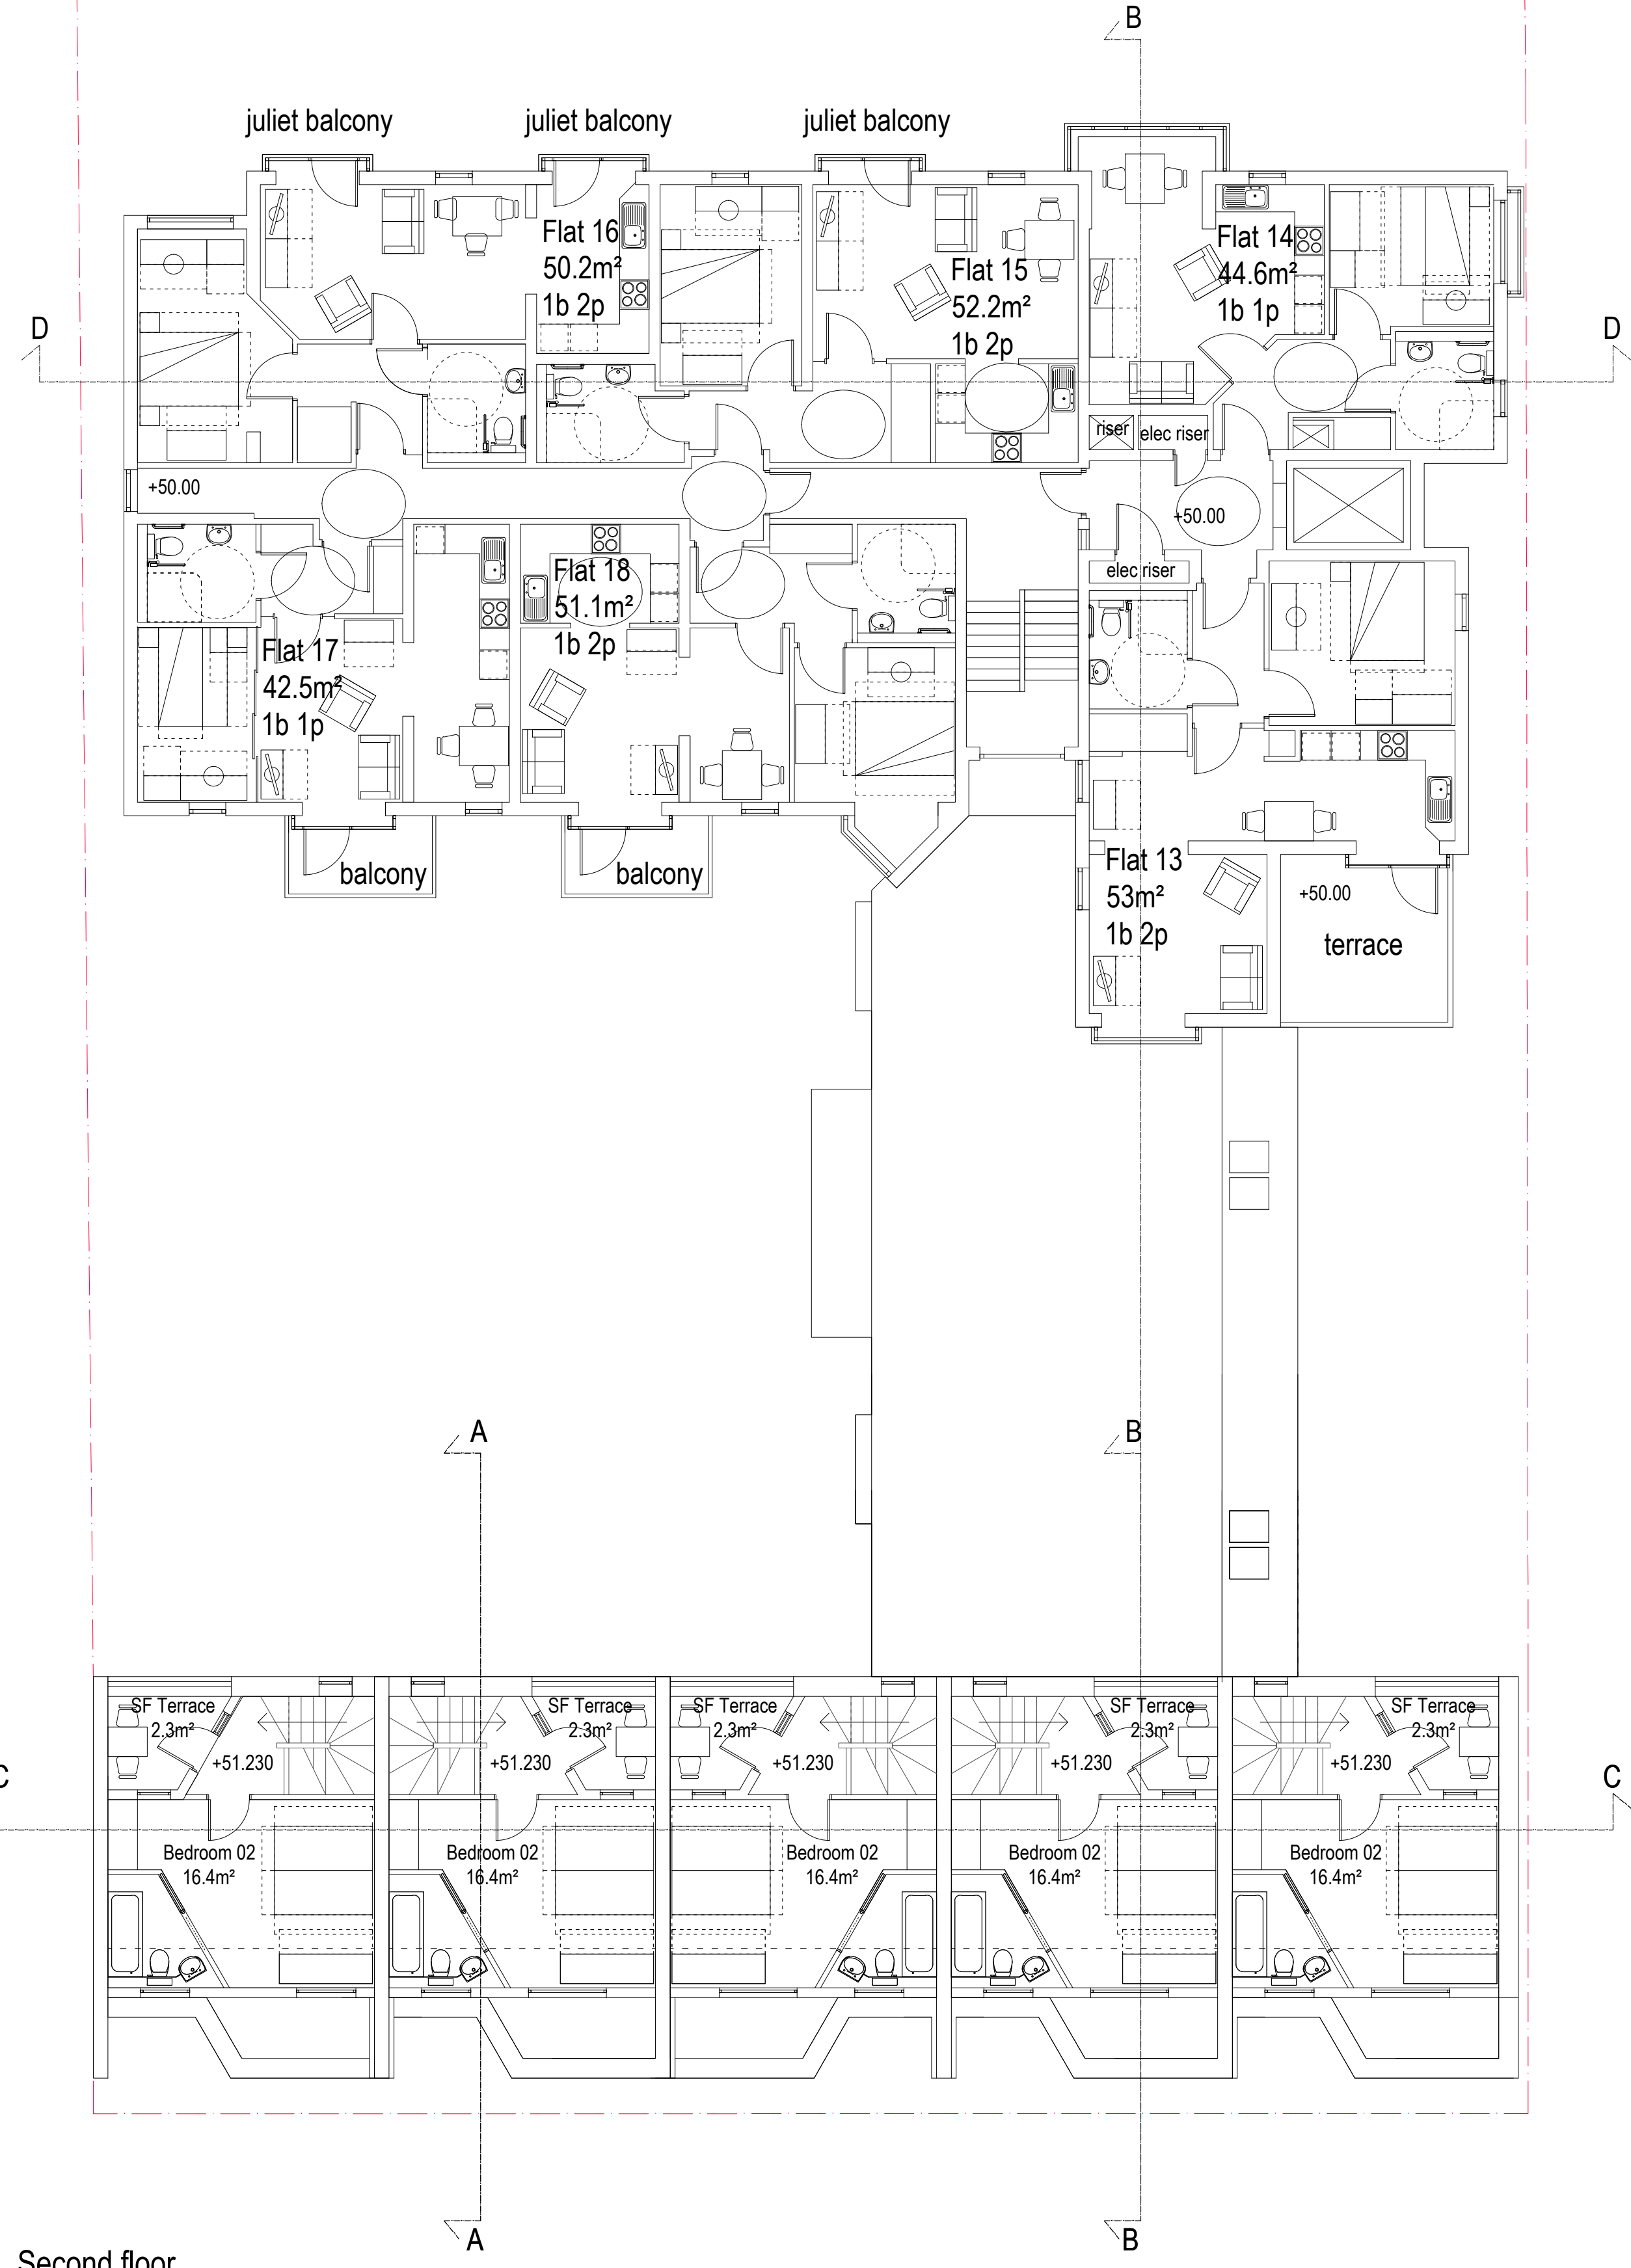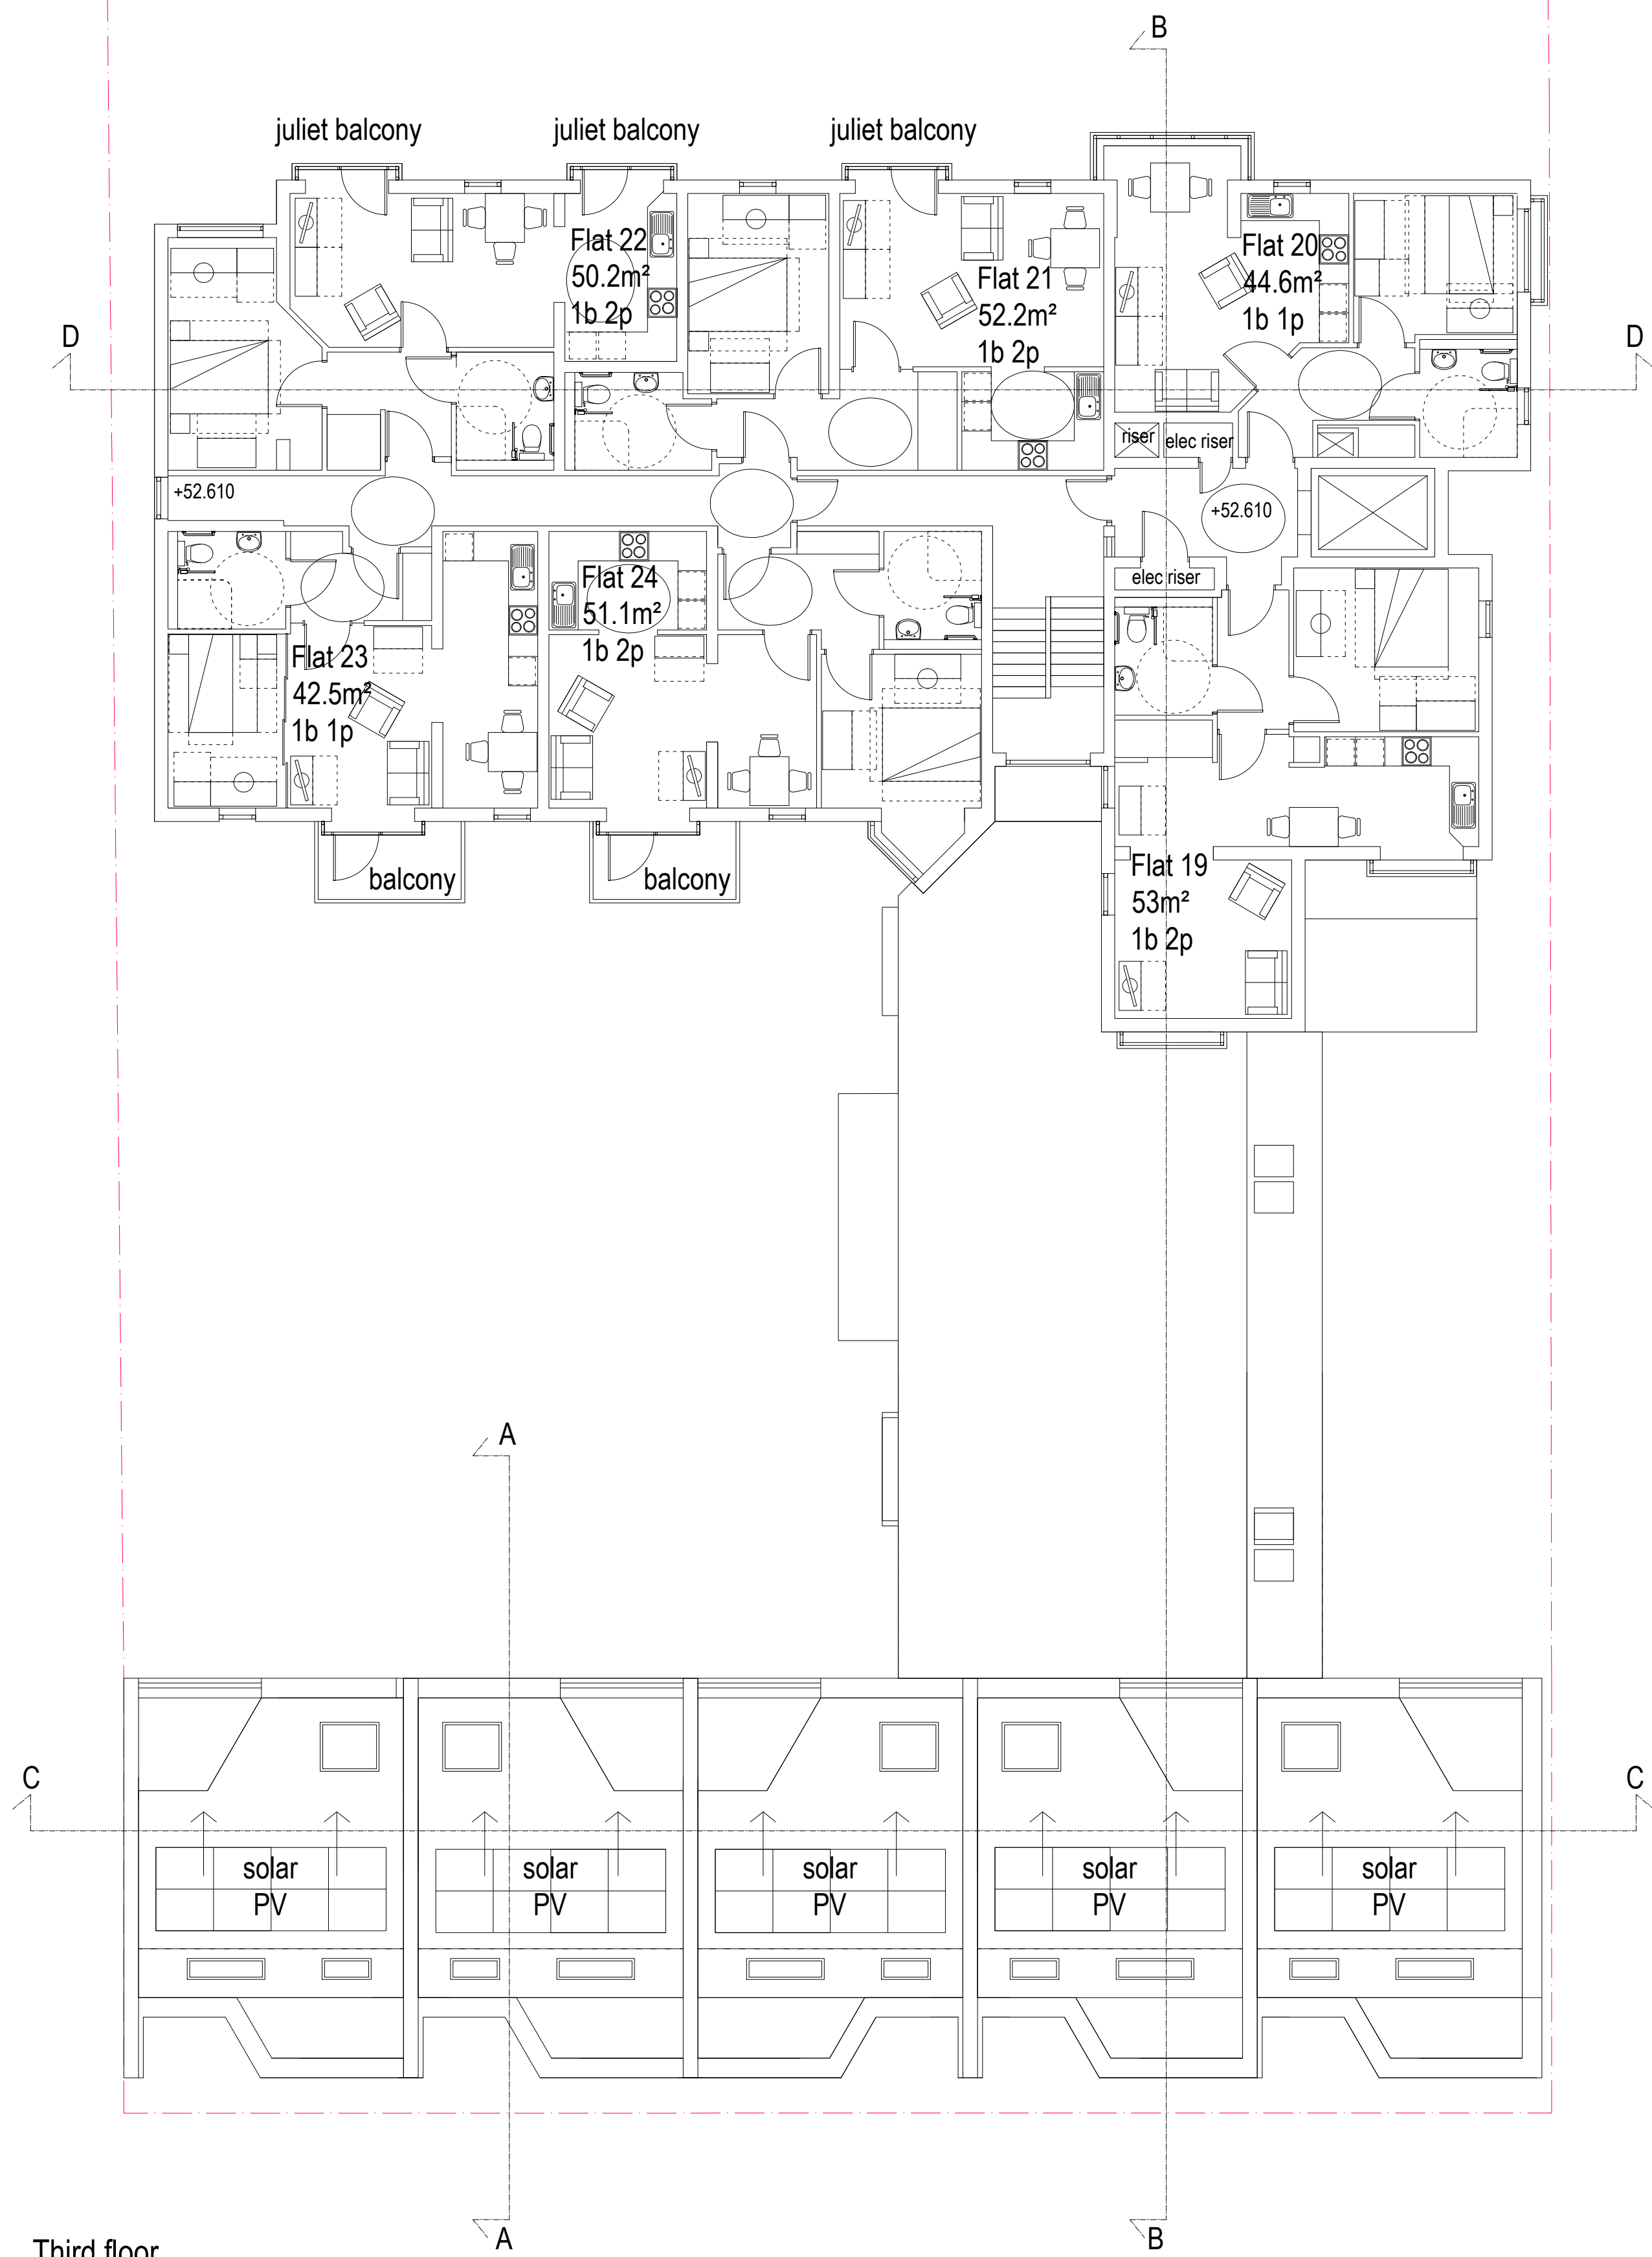

Rev P2: 09-12-15 Handing in mews updated
sm window positions amended

Rev P1: 04-08-15 Planning Issue
sm

Archadia Chartered Architects
Architecture : Surveying : Interiors : Space Planning : Design
ASHLEY HOUSE, 58-60 ASHLEY RD, HAMPTON,
MIDDX, TW12 2HU. Tel: 020 89 415161 Fax: 020 89 415050

Client: Origin Housing

Project: Ashton Court- Re-modelling Existing &
New Build Mews

Title: **Proposed plans**
Second floor
Third floor

Scale: 1:100 @ A1, 1:200 @ A3 Date: 14-02-2014
Drawn by: jfh Rev Date: 09-12-2015
Checked by: jfh Rev by: sm
Drvg No: OH233-1-02 Rev: P2

Notes

© The Archadia Practice (London) Ltd

This drawing is solely for the use of the intended recipient and is not to be passed in any form to a third party without our written consent

100mm - full size @ A1



PLANNING

C

C

Roof

A

B

A

B

C

C

Second Floor

A

B

A

B

C

C

First floor

A

B

Ground floor

A

B

Basement floor

A

B

Rev P3: 09-12-2015 Windows updated as per elevation
sm

Rev P2: 06-11-2015 handing of units amended
JFH

Rev P1: 04-08-2015 Planning Issue
sm

Archadia Chartered Architects
Architecture : Surveying : Interiors : Space Planning : Design
ASHLEY HOUSE, 58-60 ASHLEY RD, HAMPTON,
MIDDX, TW12 2HU. Tel: 020 89 415161 Fax: 020 89 415050

Client: Origin Housing

Project: Ashton Court- Re-modelling Existing &
New Build Mews

Title: Proposed mews plans
All Floors

Scale: 1:100 @ A1, 1:200 @ A3 Date: 22-10-2014
Drawn by: sm Rev Date: 09-12-2015
Checked by: jfh Rev by: sm
Drwg No: OH233-1-05 Rev: P3