




Notes:
Contractors shall be responsible for the checking of all stated dimensions, with any anomalies being identified to the originator prior to any construction or fabrication works commencing.

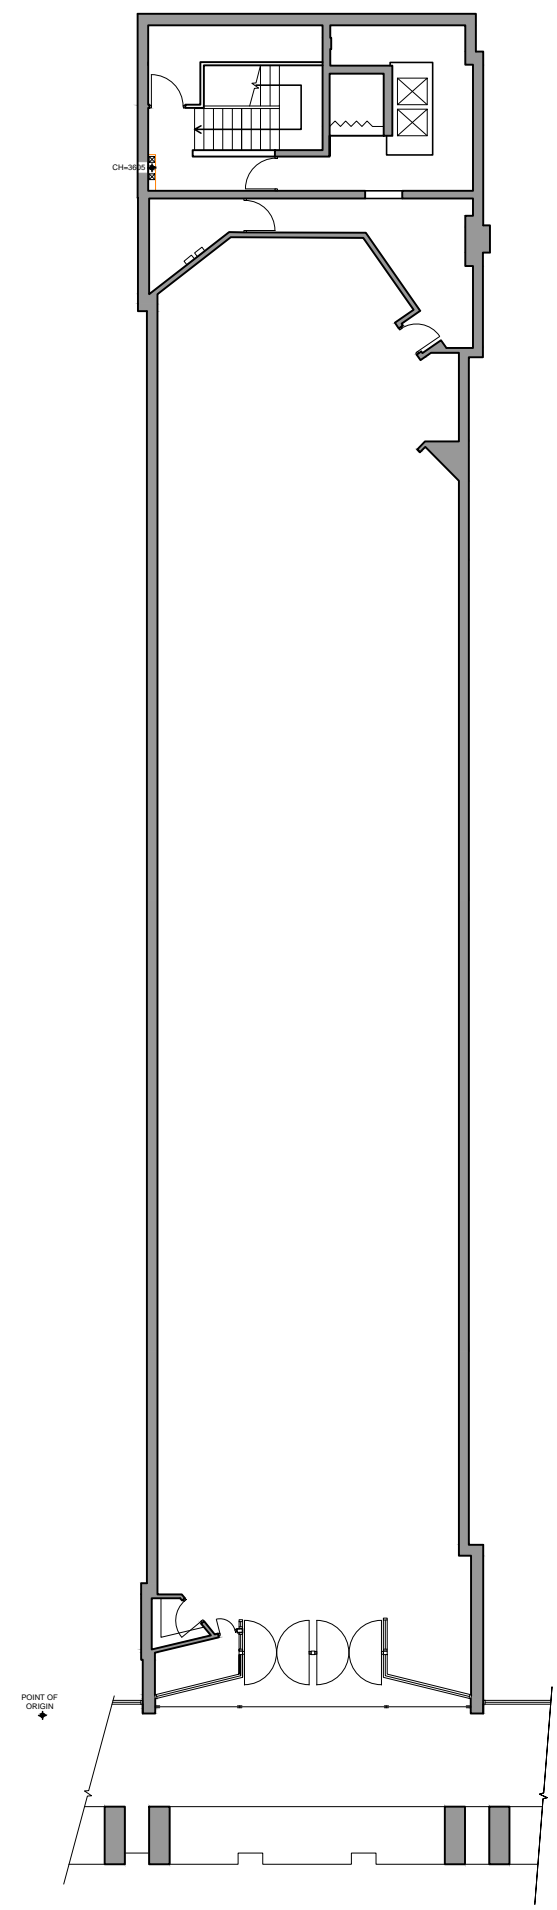

01 EXISTING GROUND FLOOR PLAN
P124846110 1:100@A1, 1:200@A3

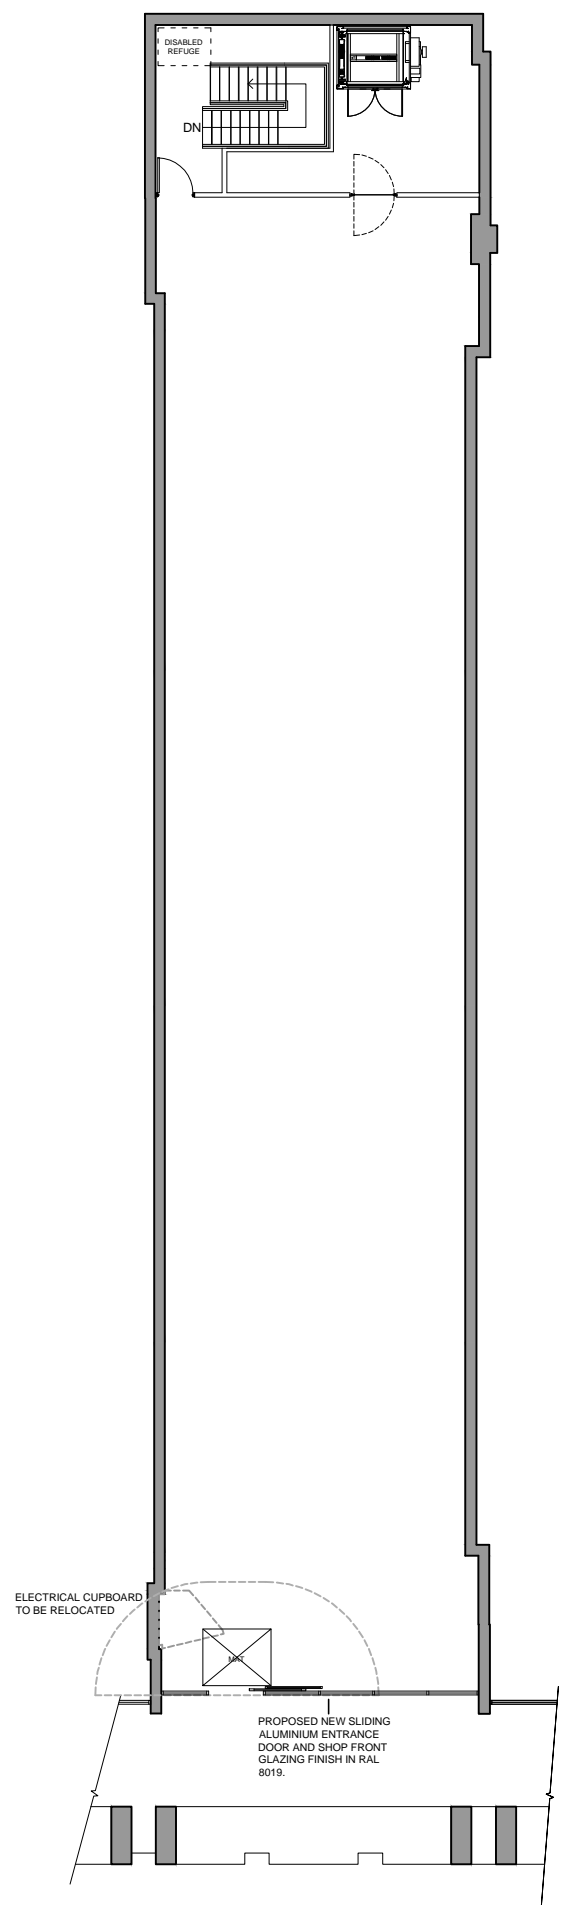

02 PROPOSED GROUND FLOOR PLAN
P124846110 1:100@A1, 1:200@A3

 

Rev.	Date	Description
E	09.02.16	Planning Comments
D	02.02.16	Planning Comments
C	30.01.15	Planning Comments/Roller shutter
B	23.01.15	General Amendments

architects
project managers
cost consultants

jla

Dudley House
169 Piccadilly
London
W1J 9EH
tel: 020 7440 9640

Status **PLANNING**

Project Title
**SAINSBURY'S LOCAL
THE CITY, HOLBORN
123 HOLBORN, EC1N 2TD**

Drawing Title
**EXISTING & PROPOSED
GROUND FLOOR PLAN**

Project Number S-124846	Drawing Number P-124846-110	Revision E
Drawn TS	Checked --	Scale 1:100 @A1 1:200 @A3
		Date 12.12.14

JLA Architects is a trading name of Company Ref: OC315606 registered in England and Wales Registered Office: Euro House, 239A High Road, London, N20 9YJ. Any reproduction of all or any part of this drawing without formal consent of the copyright owner, Company Ref: OC315606, is prohibited. The content of this drawing is the property of the Company Ref: OC315606.