



Building 47 Extract plans

Retain access to Vaults


Retain access to Vaults

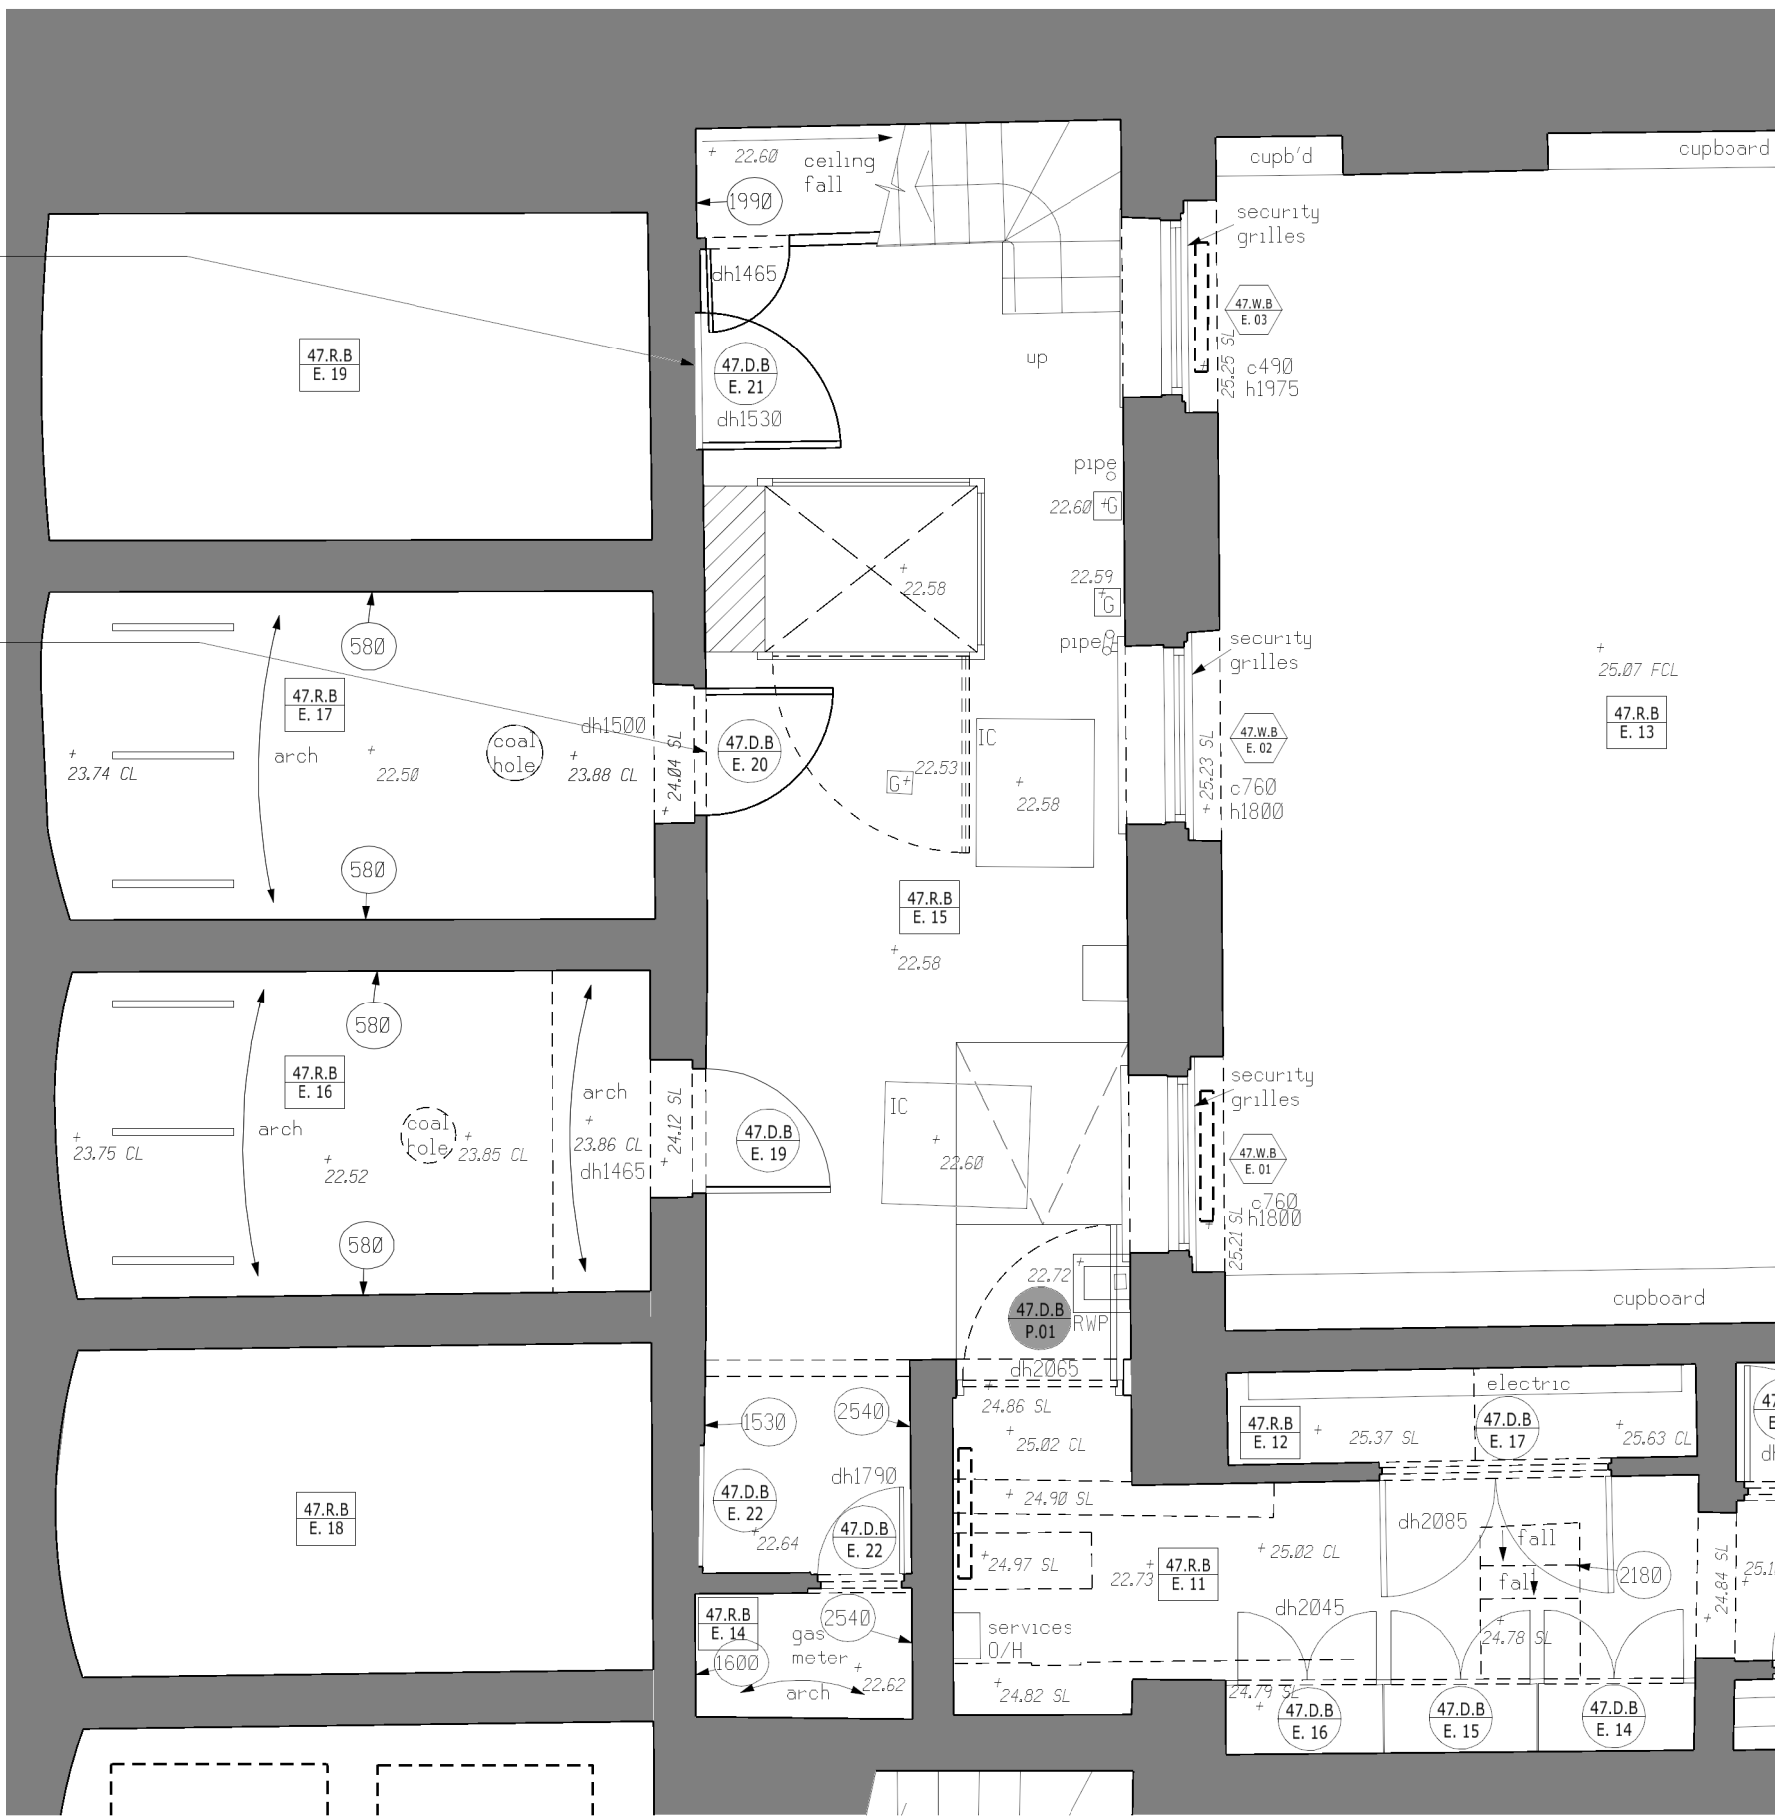

Extract of Basement floor

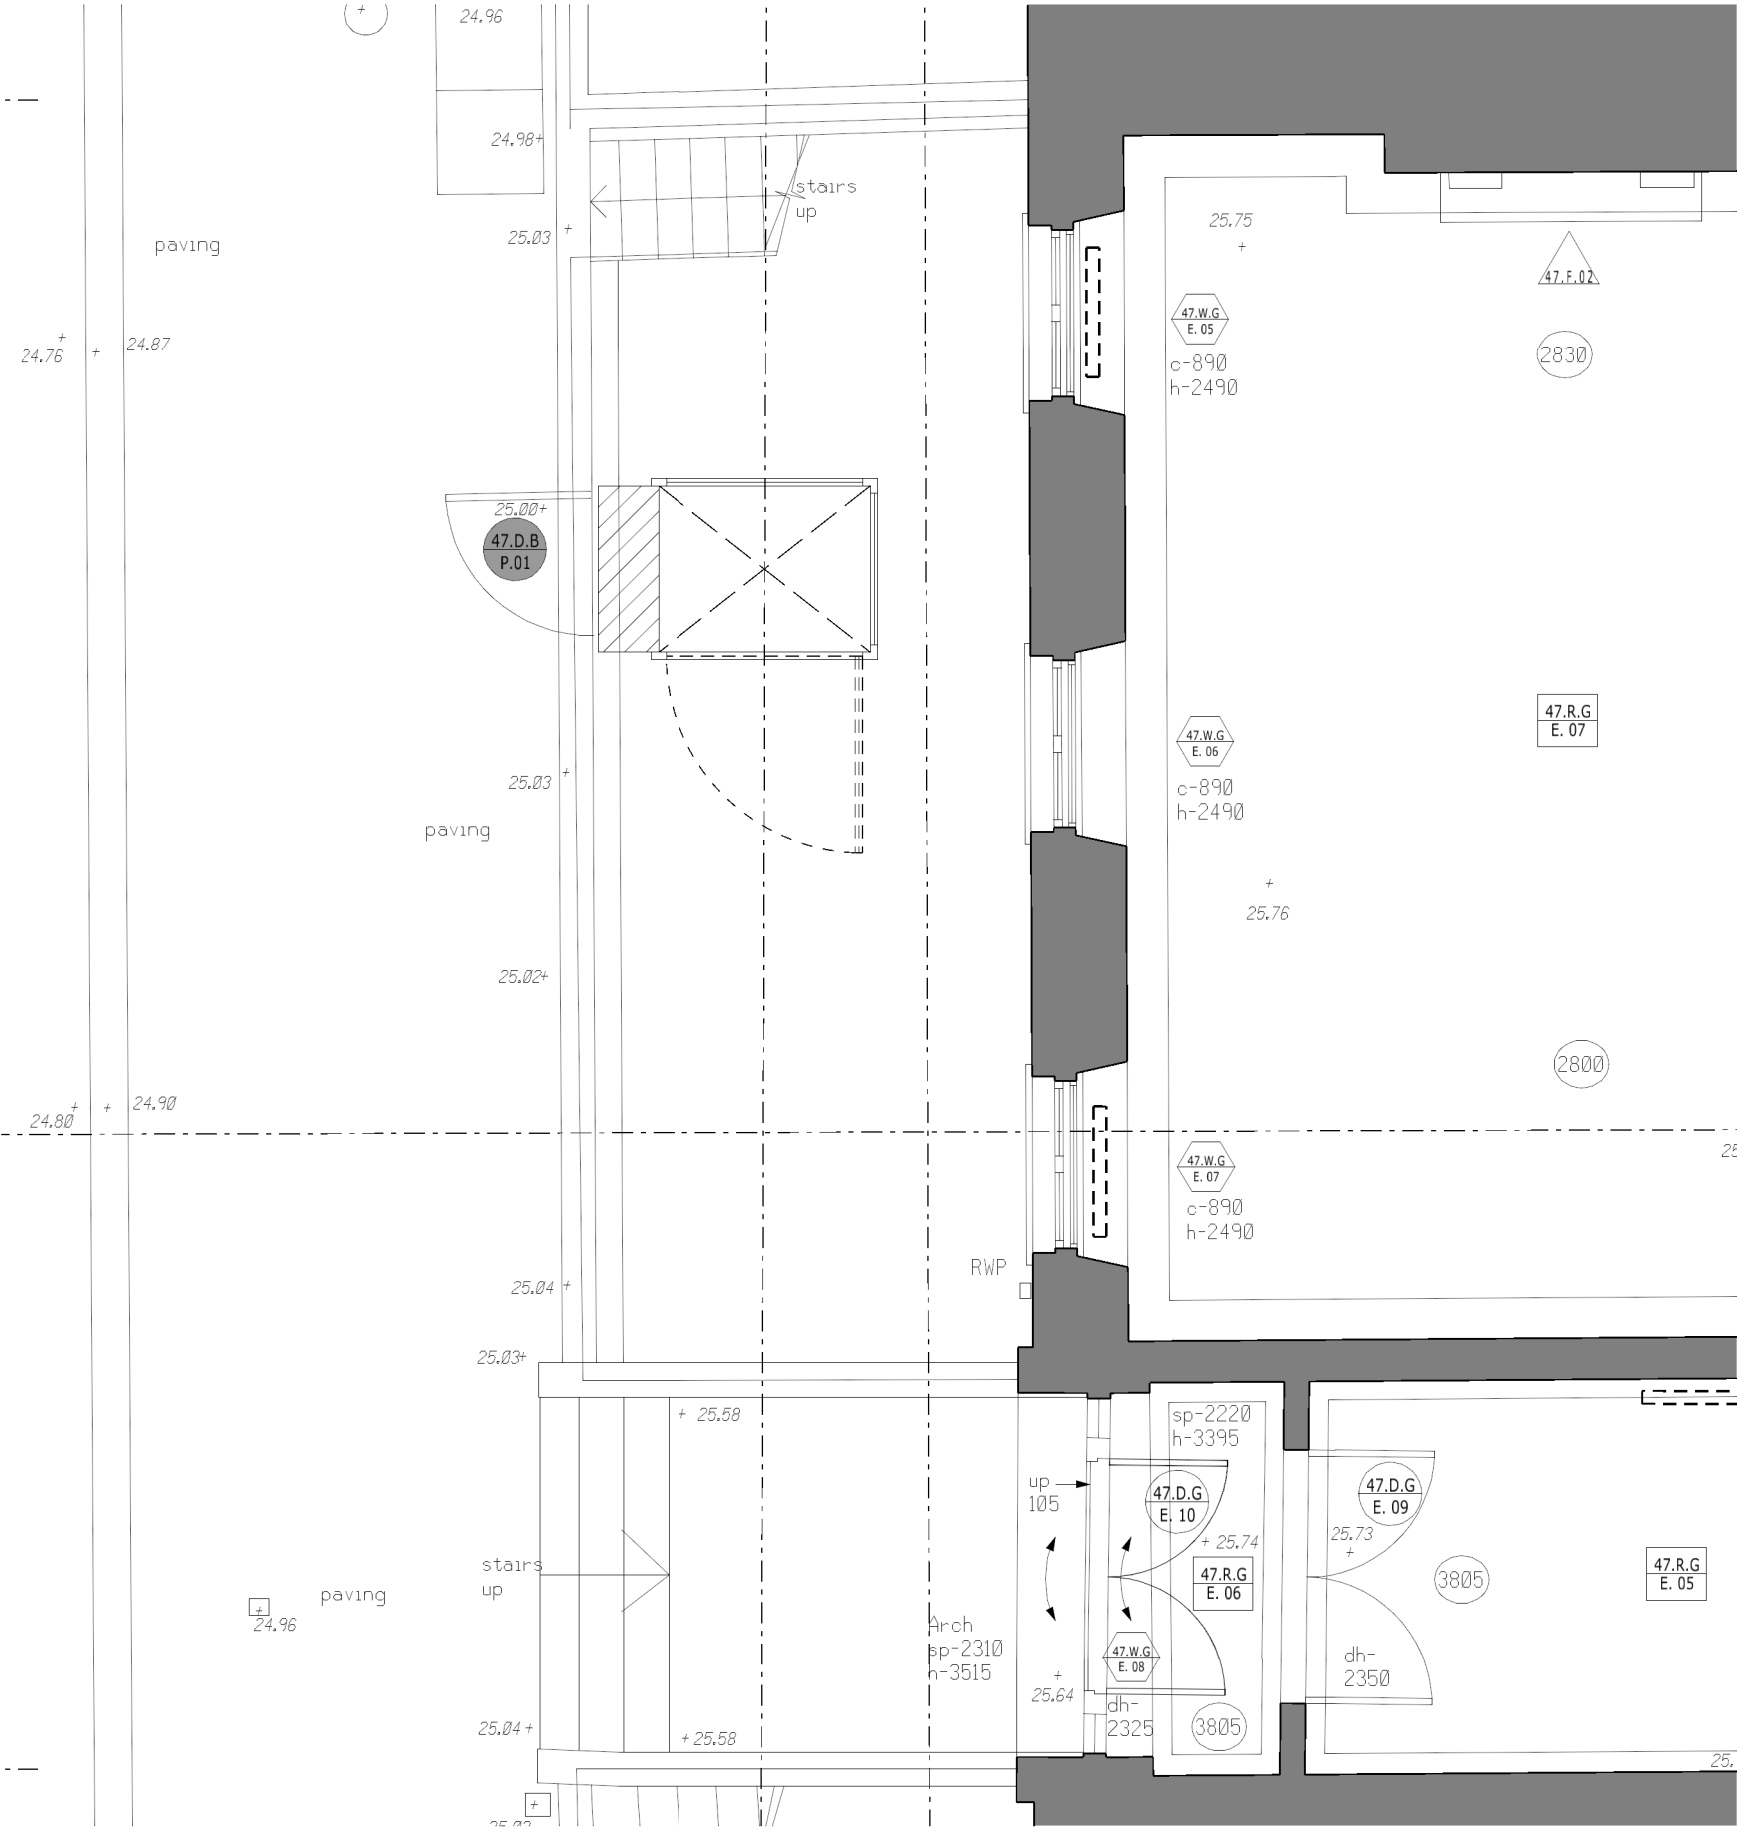

Extract of Ground floor

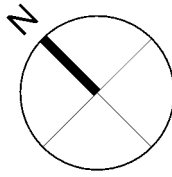

THIS DRAWING AND CAD DATA THEREIN IS PROTECTED BY COPYRIGHT AND MUST NOT BE COPIED OR REPRODUCED WITHOUT THE WRITTEN CONSENT OF DLG ARCHITECTS

NO DIMENSIONS ARE TO BE SCALED FROM THIS DRAWING. USE FIGURED DIMENSIONS ONLY. ALL DIMENSIONS AND SIZES ARE TO BE CHECKED ON SITE AND ANY DISCREPANCIES REPORTED TO THE ARCHITECT PRIOR TO INITIATION OF ANY WORKS.

0 1 2 3m

LEGEND

Door Nos. are circular
Window Nos. are hexagonal
Room Nos. are rectangular
Fireplace Nos. are triangular

The room, door and window numbering system is as follows:

Doors	Bldg.	Type	Floor	Proposed	Item No.
47.D.1	46	D	8	E	01
47.D.2	46	D	8	E	02
47.D.3	46	D	8	E	03
47.D.4	46	D	8	E	04
47.D.5	46	D	8	E	05

Floor Codes

- B - Basement
- G - Ground
- 1 - First
- 2 - Second
- 3 - Third
- 4 - Fourth
- 5 - Roof

* Drawing based on CADPLAN Land & Building surveyors
Date: Aug 1999

Drawing nos:
Basement floor 7939-01
Ground floor 7939-02
First floor 7939-03
Second floor 7939-04
Third floor 7939-05
Fourth floor 7939-06
Roof plan 7939-07
Elevation E1 7939-08
Elevation E2 7939-09
Elevation E3 7939-10
Section S1 7939-11
Section S2 7939-12




Example of lift proposal

New Gate to allow for access to Platform lift, to match existing Fencing.

Retain access to Vaults



Extract of Elevations

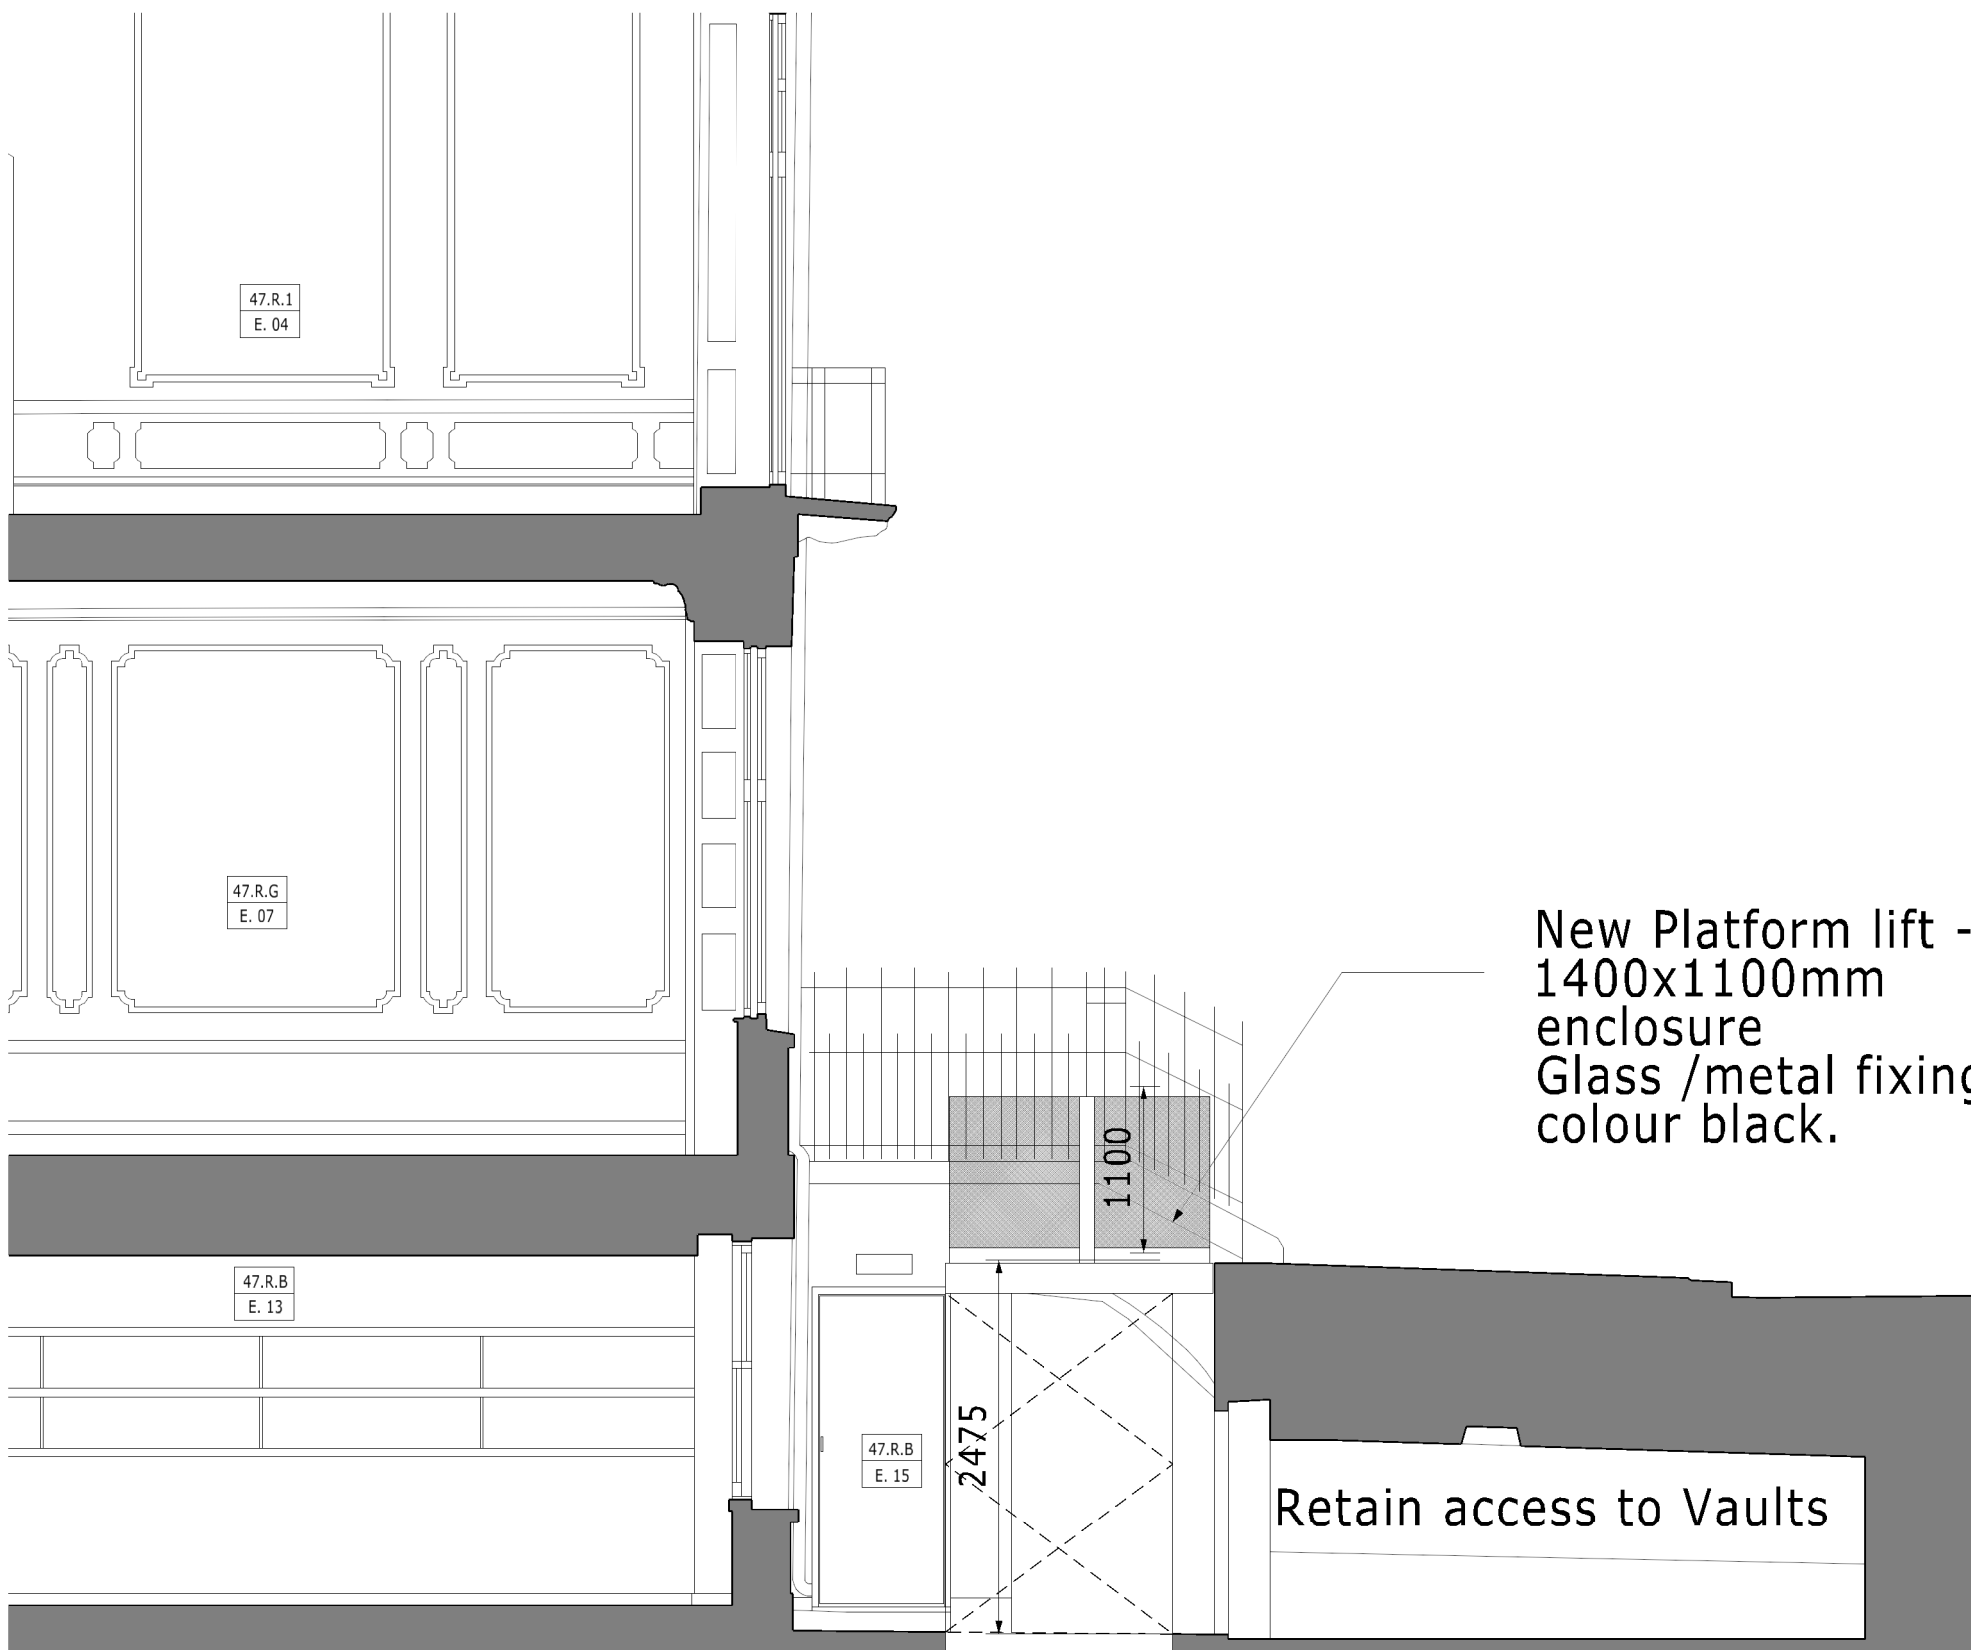

Extract of Section

New Platform lift - 1400x1100mm enclosure
Glass /metal fixing
colour black.

Retain access to Vaults

01

REV. DESCRIPTION INITIALS/ DATE

JOB NAME
46-47 Russell Square
London
WC1
The Bedford Estates

Drawing Title
Proposed
External Lift

Status
Planning

Date 13/13/15 AH Sheet By 1:50 @A1 Scale @ Size 1:100 @A3

Job Number 4054 Code D Drawing Number 100 Rev 00

DLG Architects LLP
Studio 12.G.1 The Leathermarket
11-13 Weston Street
London SE1 3ER
t +44(0)20 7620 1236
admin.london@dlgarchitects.com
dlgarchitects.com

