



FLOOR PLAN AS EXISTING

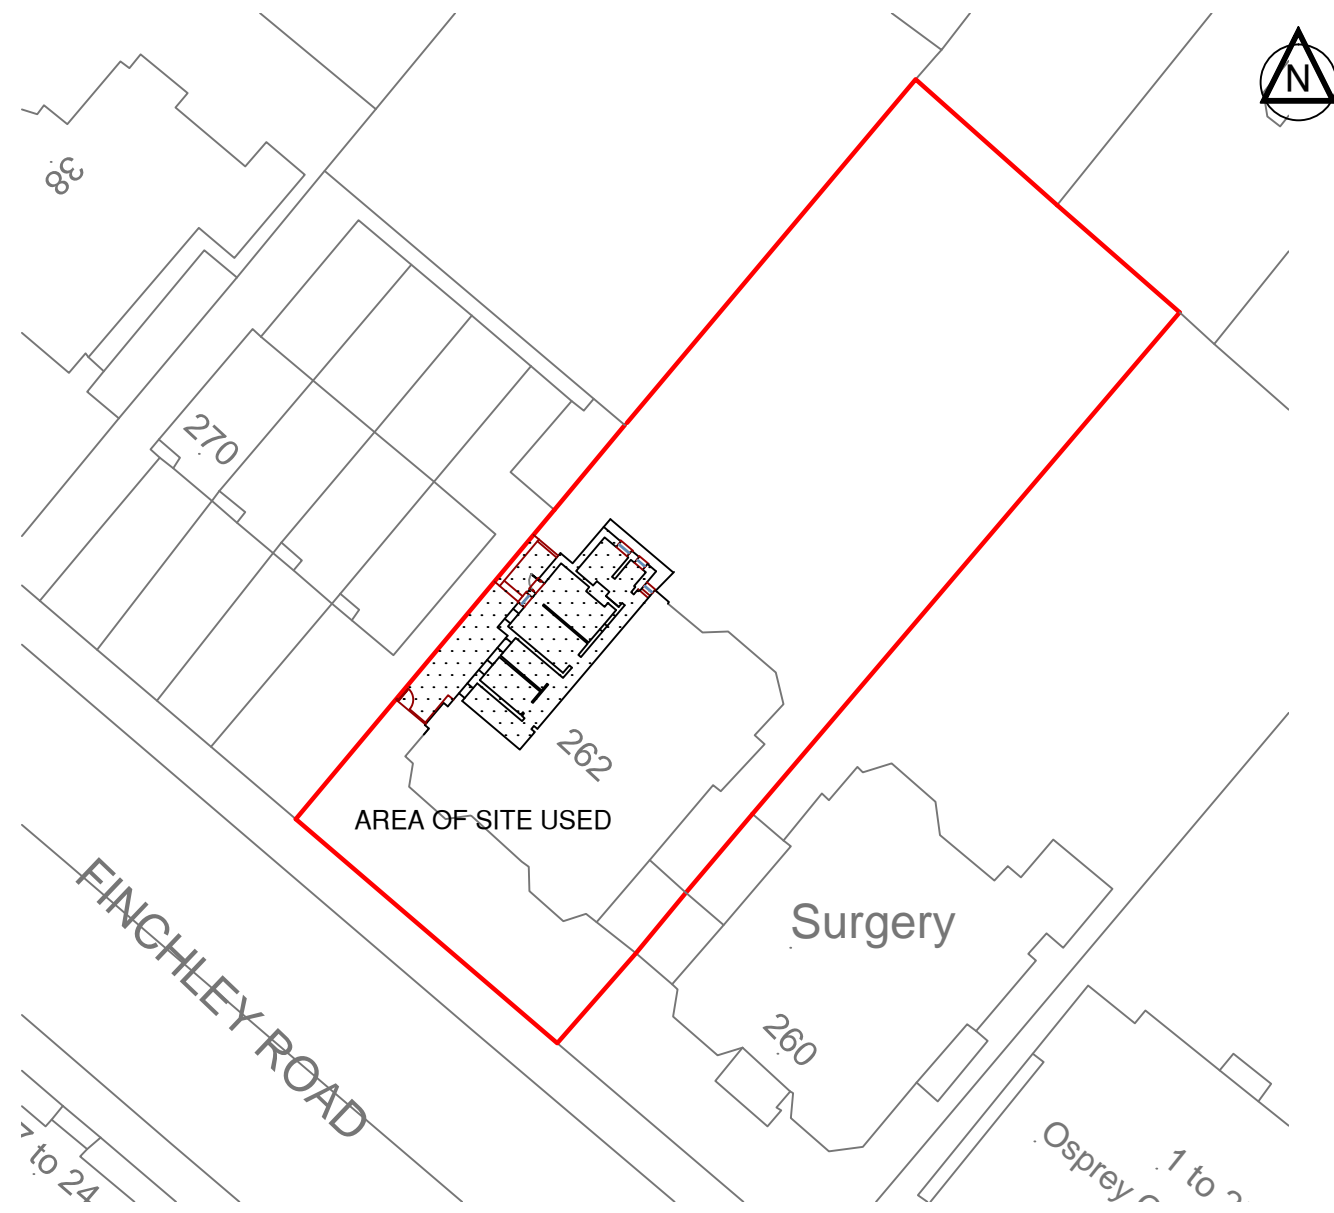

SITE PLAN SCALE 1: 500

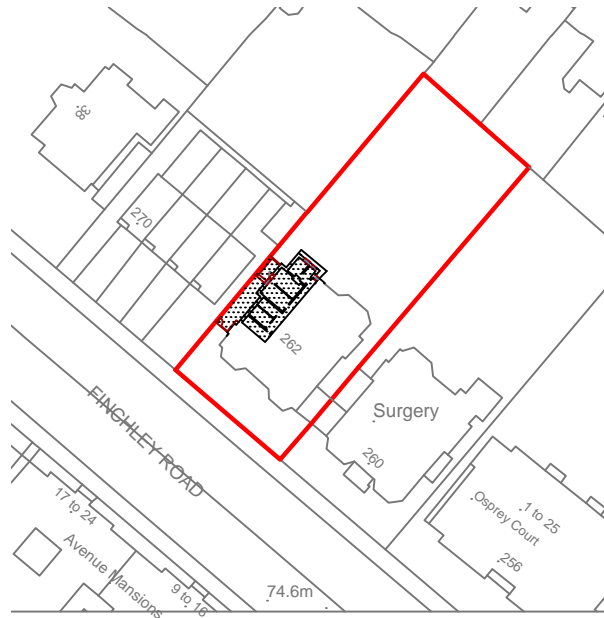

LOCATION PLAN SCALE 1: 1250

SCALE BAR 1:50				
1000mm 2000mm 3000mm 4000mm				
DRAWING TITLE				PAPER SIZE
FLOOR PLANS, LOCATION AND SITE PLANS EXISTING				A3
STATUS				SURVEY DWG
SCALE	DRAWING NO.	REV	DATE	DWG
1: 100 & A/S	81/595/01	-	18/08/2015	CG
SITE DIMENSIONS TO BE CHECKED BEFORE SITE WORKS START				
PROJECT				DESIGN-TECT
262 FINCHLEY ROAD LONDON NW3 7AA				email: mail@designtect.co.uk 35 Milton Road, London. W7 1LQ. Ph 020 8840 1663