


The copyright of this drawing is the property of SHAUN KNIGHT ARCHITECTURE LIMITED and may not be reproduced in any form without prior written consent.

PROPOSED SITE PLAN

36 Lancaster Grove GIA		M ²	FT ²
APARTMENT 1		52	
APARTMENT 2		55	
APARTMENT 3		51	
APARTMENT 4		51	
APARTMENT 5		128	
APARTMENT 6		247	
APARTMENT 7		82	
APARTMENT 8		90	
APARTMENT 9		124	
APARTMENT 10		79	
APARTMENT 11		51	
APARTMENT 12		55	
		<u>1065</u>	<u>11459</u>

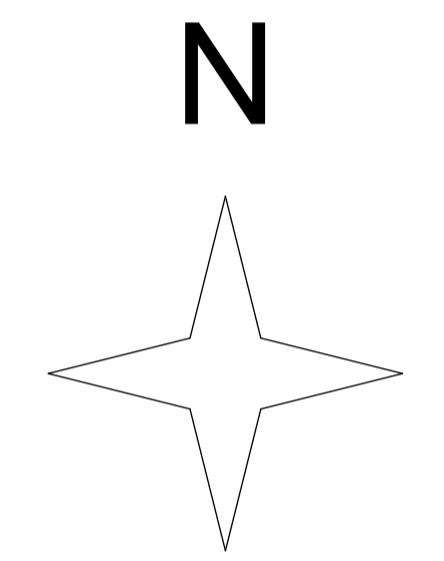

PLANNING



SHAUN KNIGHT ARCHITECTURE

40 FALCON ROAD, HAMPTON
 TW12 2RA
 07824 815 258M
 0208 287 0596T
 E:skarchitecture@hotmail.co.uk
 W:shaunknightarchitecture.com


PROJECT: 36 LANCASTER GROVE

TITLE : PROPOSED SITE PLAN

Date: DECEMBER 2015

Scale: 1:100 AT A1 Drawn: SDK

DRAWING NUMBER: 002

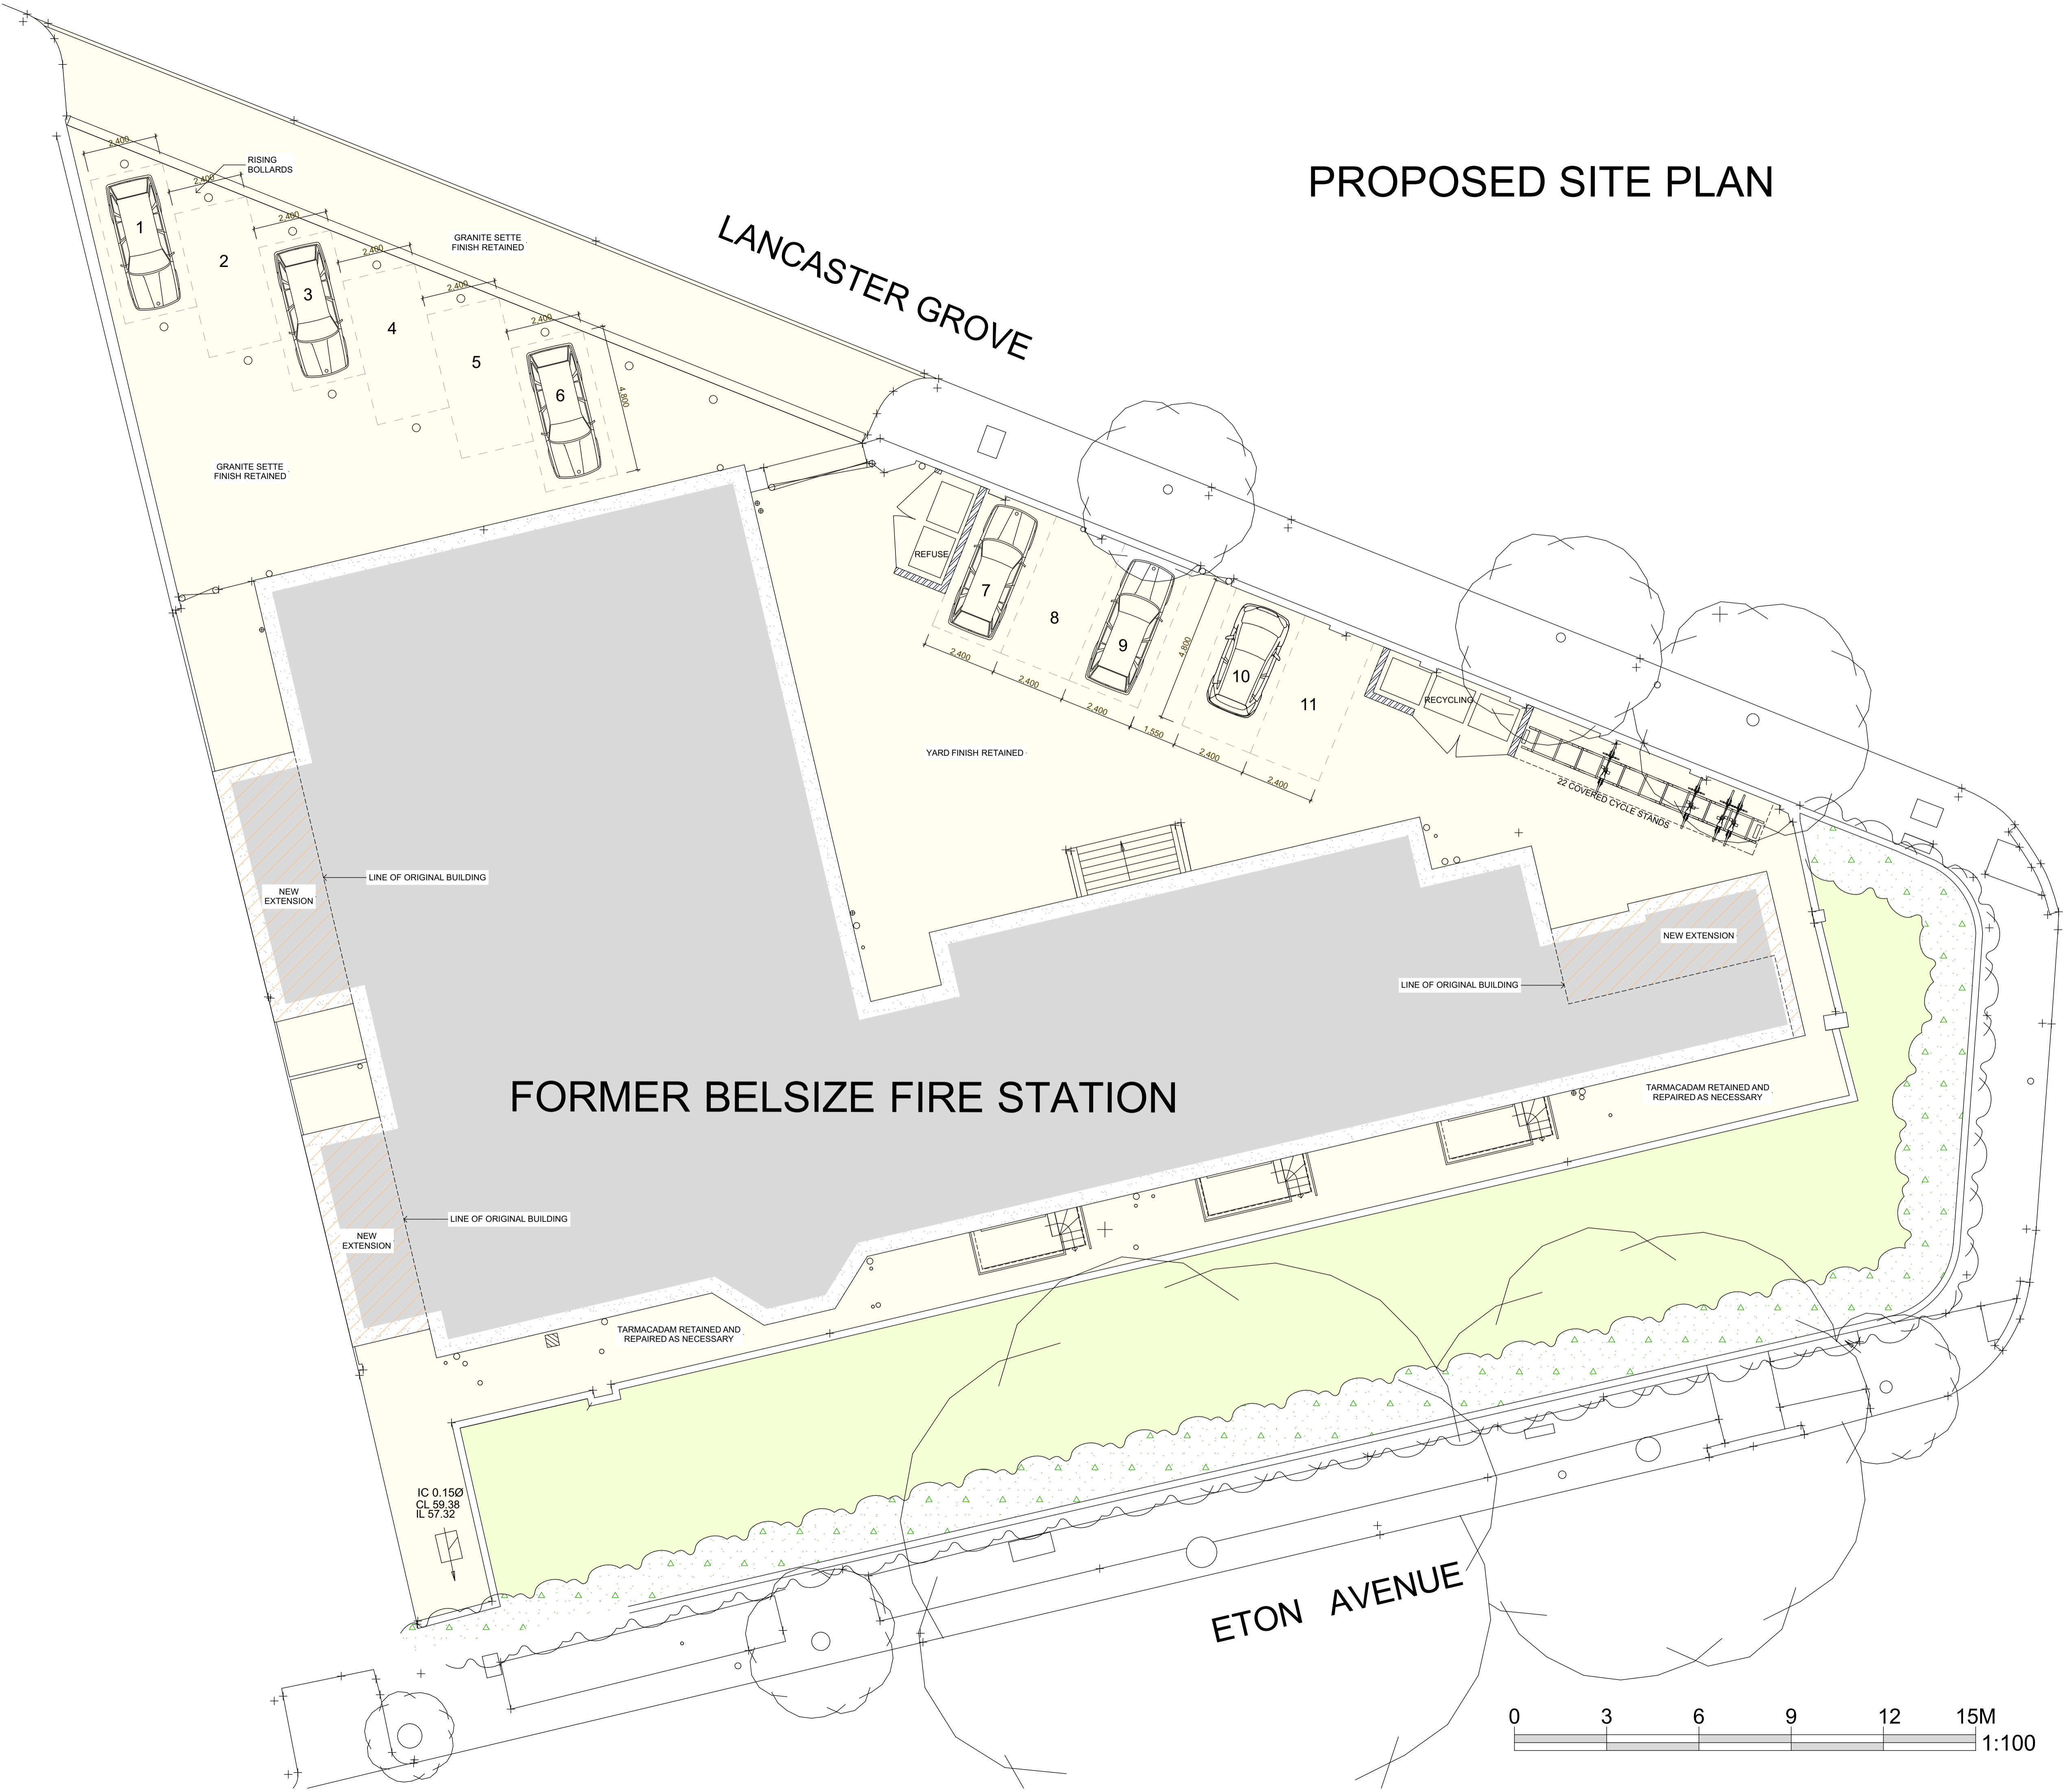

LAMBOLLE PLACE