

PLANNING



SHAUN KNIGHT
 ARCHITECTURE


40 FALCON ROAD, HAMPTON
 TW12 2RA
 07824 815 258M
 0208 287 0596T
 E:skarchitecture@hotmail.co.uk
 W:shaunknightarchitecture.com

PROJECT: 36 LANCASTER
 GROVE
 TITLE : PROPOSED GROUND
 FLOOR PLAN

Date: DECEMBER 2015
 Scale: 1:100 AT A1 Drawn: SDK

DRAWING NUMBER: 004

PROPOSED GROUND FLOOR PLAN

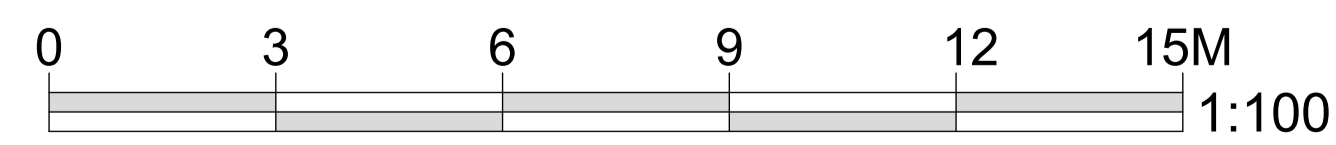

KEY
 ——— EXISTING RETAINED WALLS
 - - - - - PROPOSED WALLS