


PROPOSED FIRST FLOOR PLAN

**KEY**  
EXISTING RETAINED WALLS  
PROPOSED WALLS

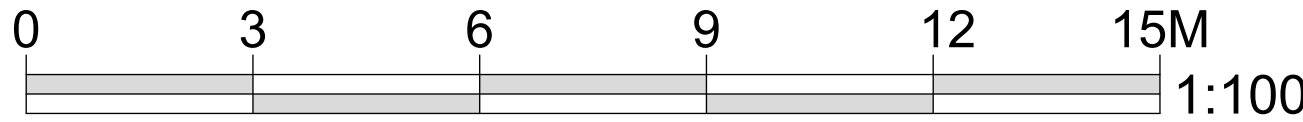

**PLANNING**

**SKA**

**SHAUN KNIGHT  
ARCHITECTURE**

40 FALCON ROAD, HAMPTON  
TW12 2RA  
07824 815 258M  
0208 287 0596T  
E: skarchitecture@hotmail.co.uk  
W: shaunknightarchitecture.com

**PROJECT: 36 LANCASTER  
GROVE**

**TITLE : PROPOSED FIRST  
FLOOR PLAN**

Date: DECEMBER 2015

Scale: 1:100 AT A1 Drawn: SDK

**DRAWING NUMBER: 005**