



PROPOSED THIRD
 FLOOR PLAN

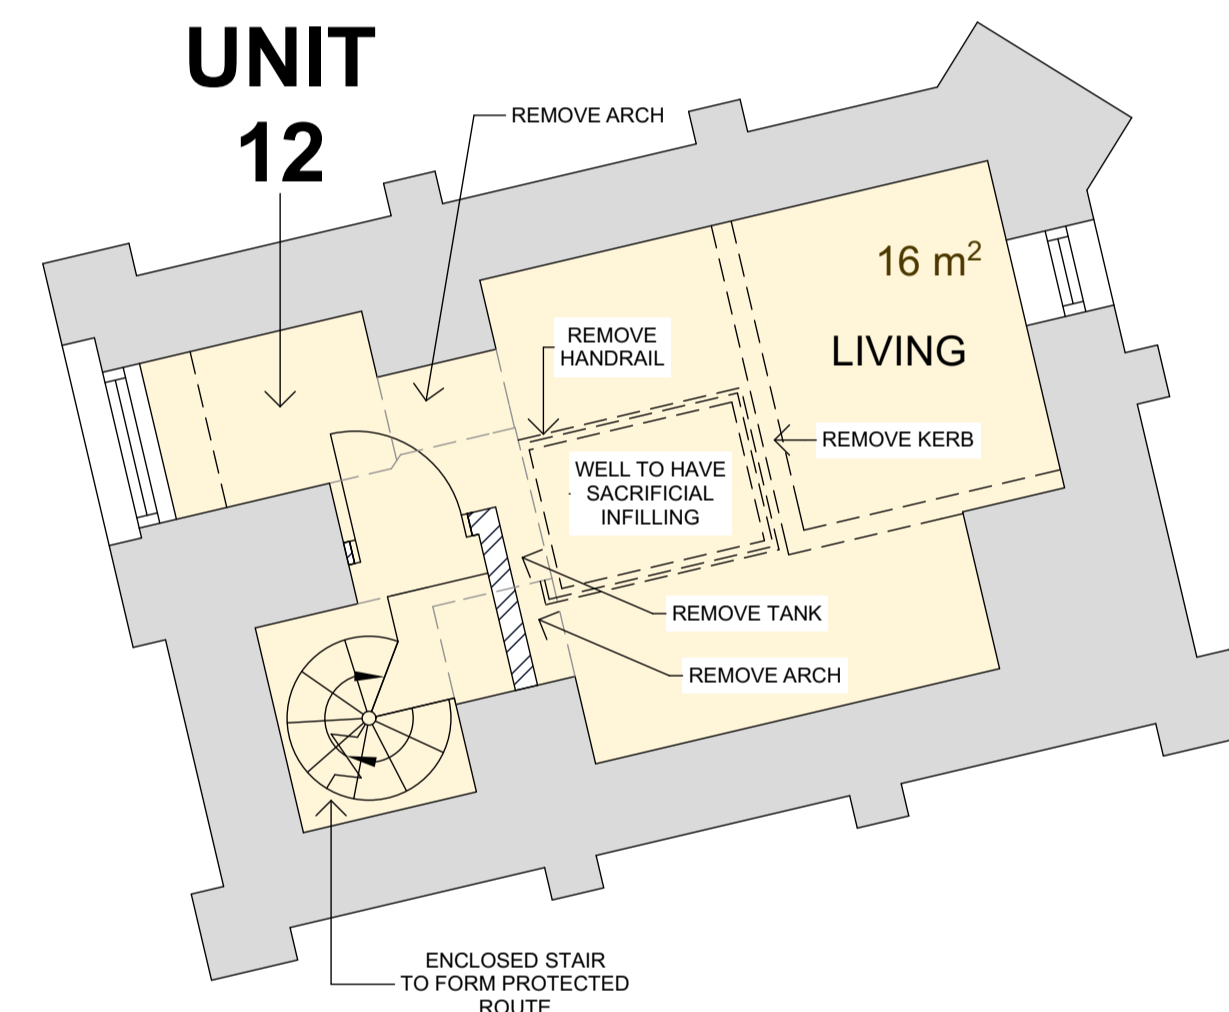


PROPOSED FOURTH
 FLOOR PLAN

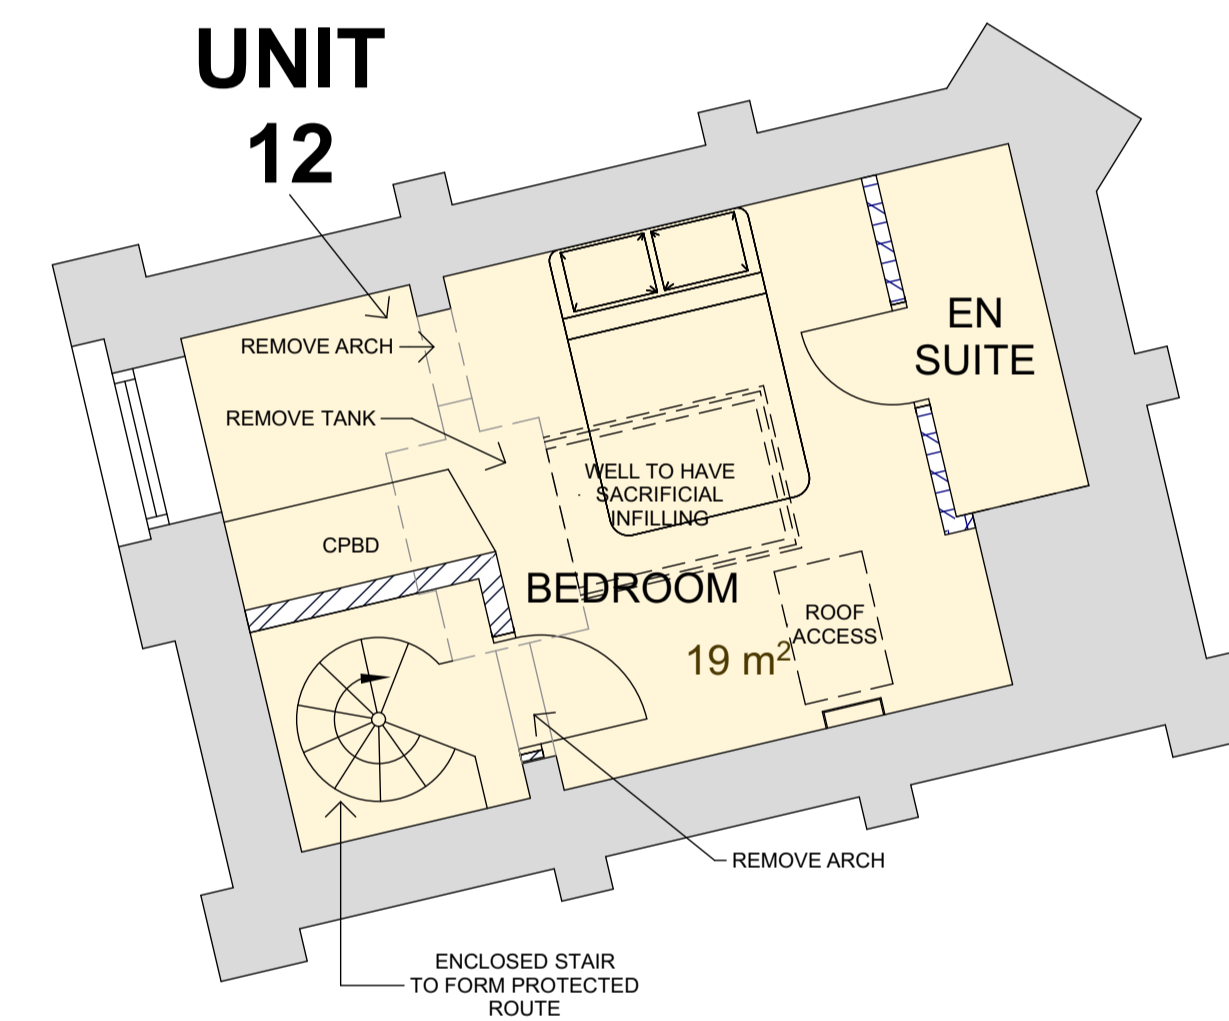

PROPOSED FIFTH
 FLOOR PLAN

KEY
 ——— EXISTING RETAINED WALLS
 - - - - - PROPOSED WALLS

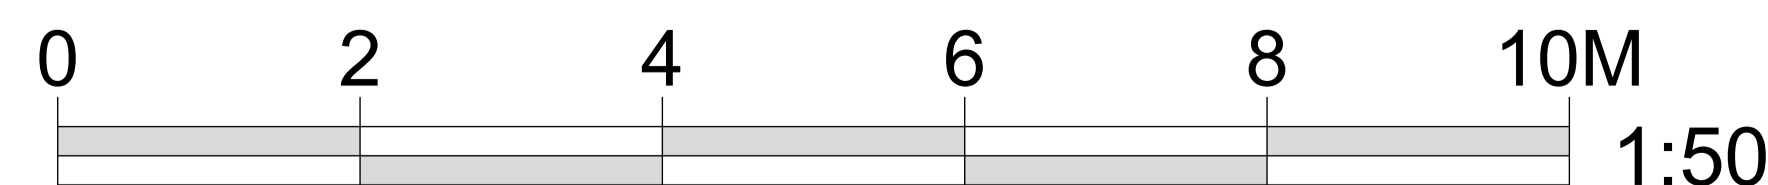

PLANNING



SHAUN KNIGHT
 ARCHITECTURE

40 FALCON ROAD, HAMPTON
 TW12 2RA
 07824 815 258M
 0208 287 0596T
 E:skarchitecture@hotmail.co.uk
 W:shaunknightarchitecture.com

PROJECT: 36 LANCASTER
 GROVE
 TITLE : PROPOSED 3RD, 4TH,
 5TH FLOOR PLANS

Date: DECEMBER 2015

Scale: 1:50 AT A1 Drawn: SDK

DRAWING NUMBER: 007