


PROPOSED ROOF PLAN



PLANNING

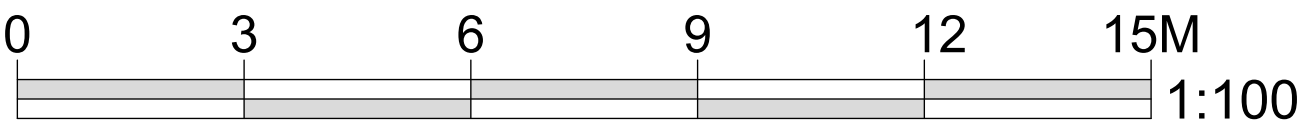

SHAUN KNIGHT  
ARCHITECTURE

40 FALCON ROAD, HAMPTON  
TW12 2RA  
07824 815 258M  
0208 287 0596T

E: skarchitecture@hotmail.co.uk  
W: shaunknightarchitecture.com

PROJECT: 36 LANCASTER  
GROVE

TITLE : PROPOSED ROOF  
PLAN

Date: DECEMBER 2015

Scale: 1:100 AT A1 Drawn: SDK

DRAWING NUMBER: 008