


## PROPOSED WEST ELEVATION



## EXISTING WEST ELEVATION

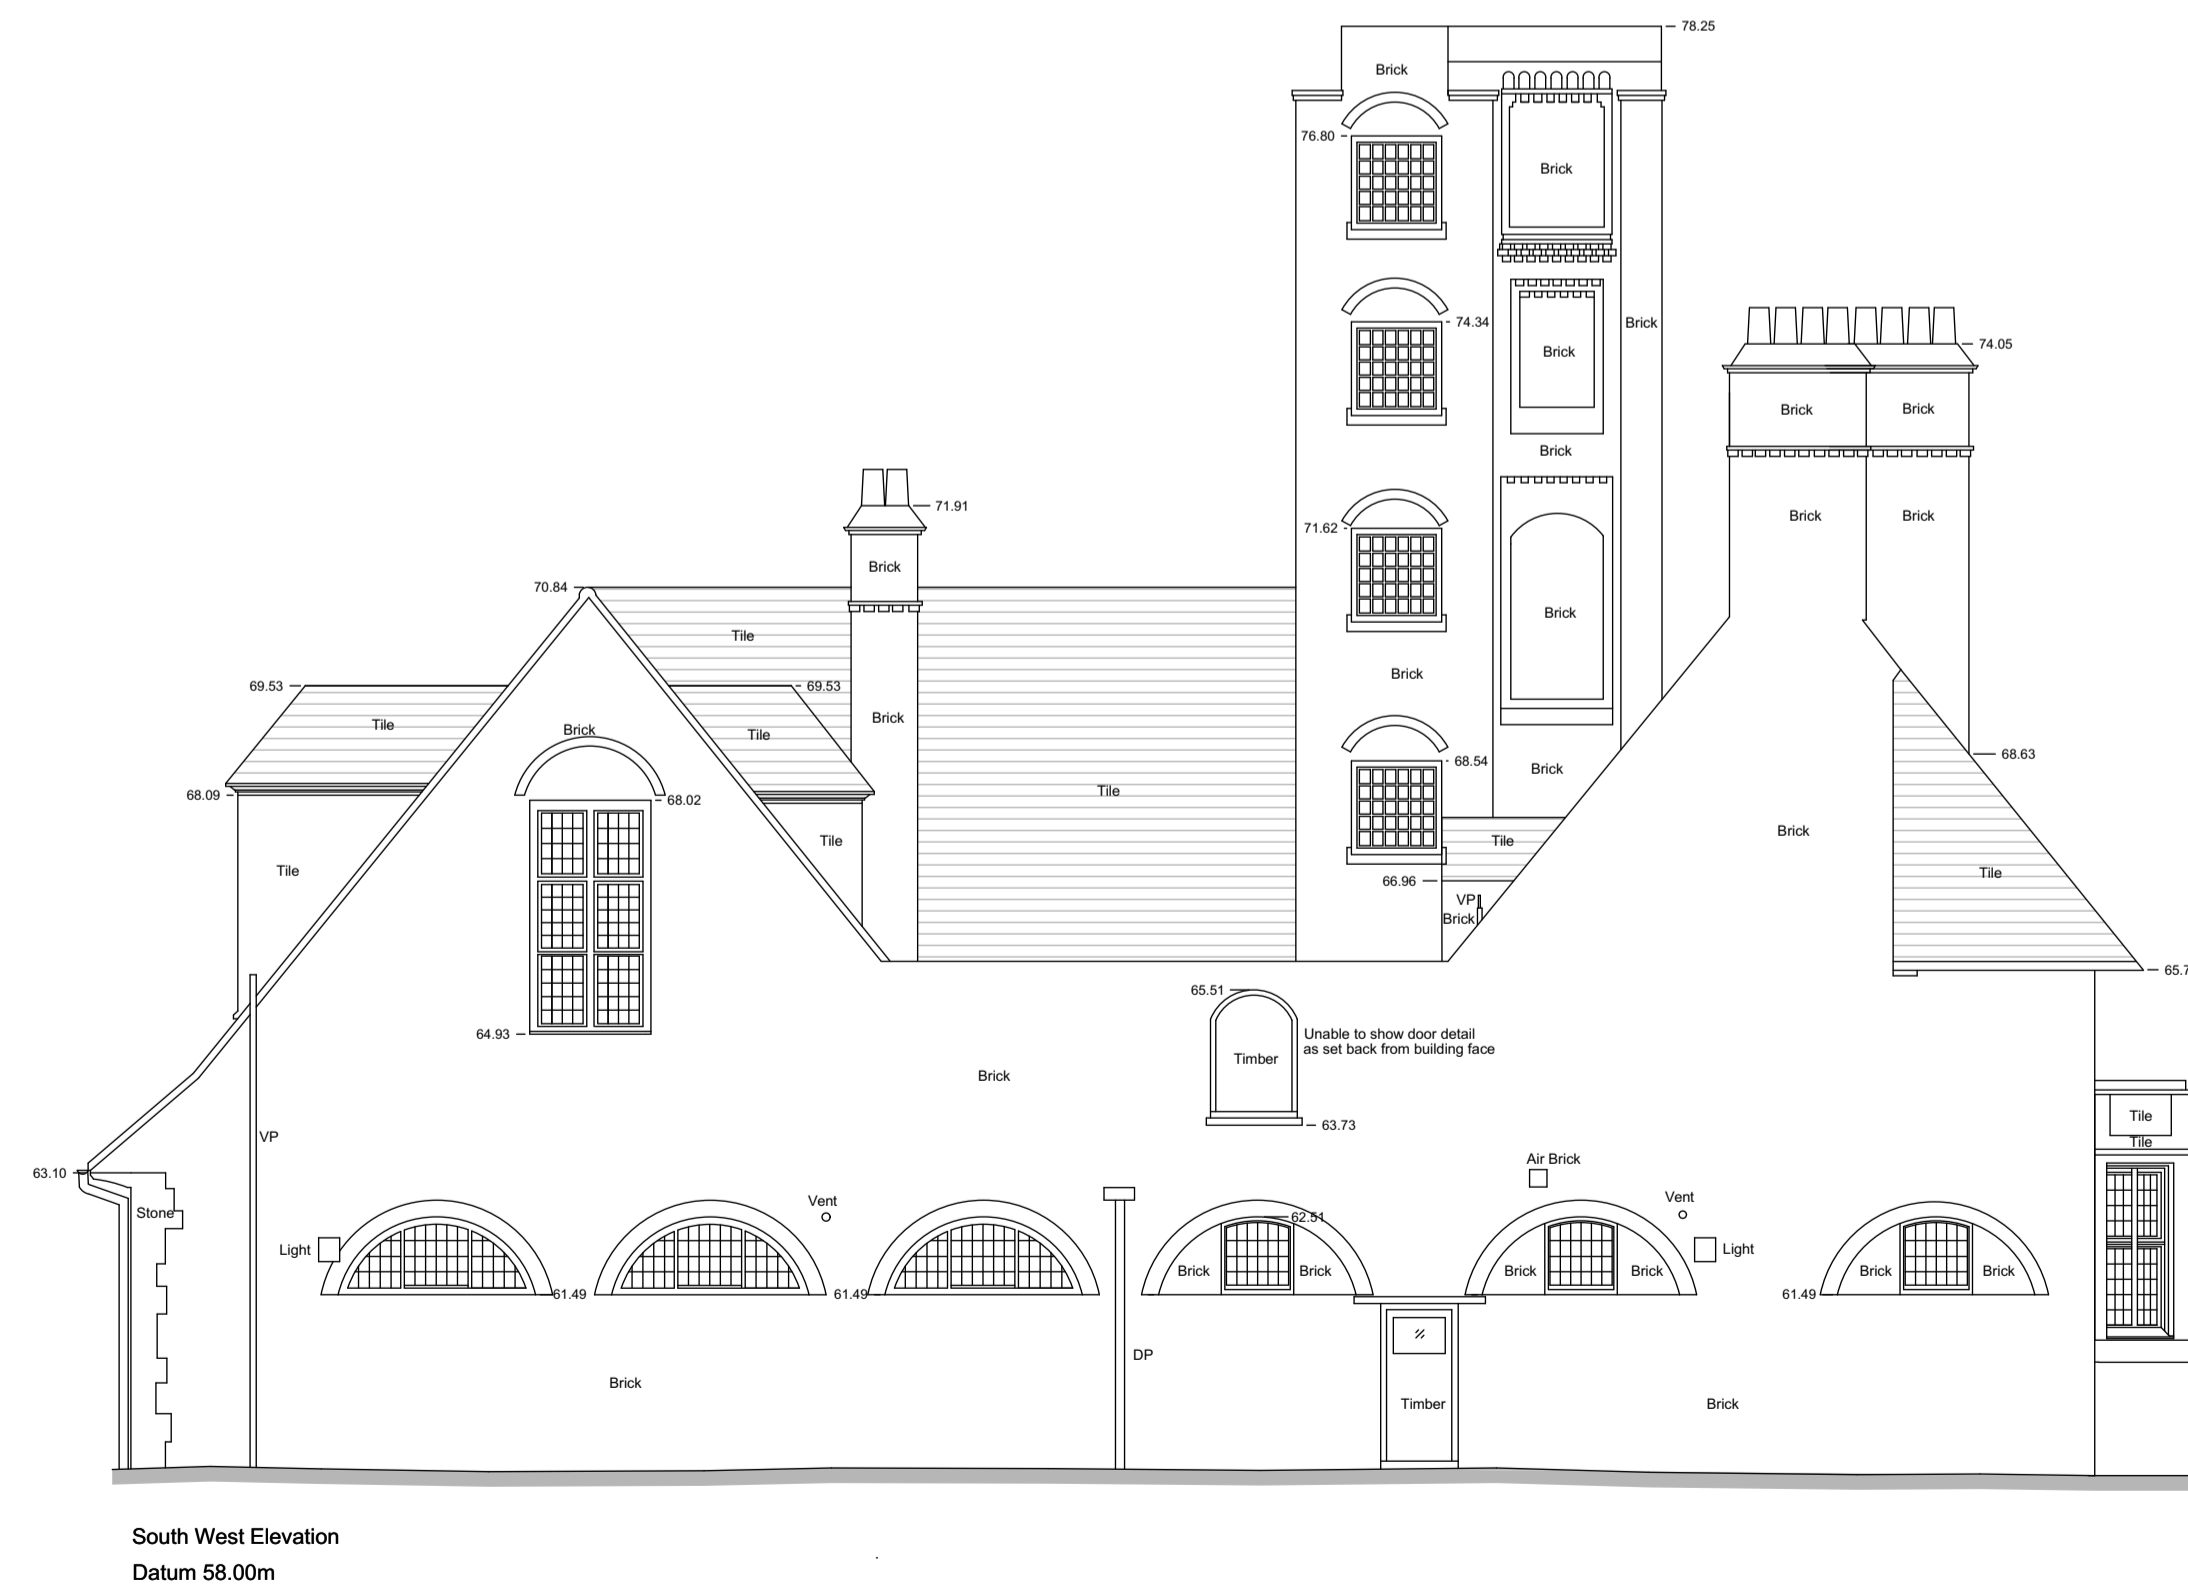

### PLANNING



SHAUN KNIGHT  
 ARCHITECTURE

40 FALCON ROAD, HAMPTON  
 TW12 2RA  
 07824 815 258M  
 0208 287 0596T  
 E:skarchitecture@hotmail.co.uk  
 W:shaunknightarchitecture.com

PROJECT: 36 LANCASTER  
 GROVE

TITLE : EXISTING AND  
 PROPOSED WEST  
 ELEVATIONS

Date: DECEMBER 2015

Scale: 1:100 AT A1 Drawn: SDK

DRAWING NUMBER: 052 A