


## PROPOSED EAST ELEVATION



## EXISTING EAST ELEVATION

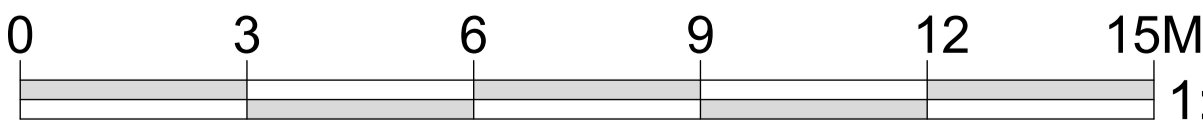

## PLANNING



SHAUN KNIGHT  
ARCHITECTURE

40 FALCON ROAD, HAMPTON  
TW12 2RA  
07824 815 258M  
0208 287 0596T

E:skarchitecture@hotmail.co.uk  
W:shaunknightarchitecture.com

PROJECT: 36 LANCASTER  
GROVE

TITLE : EXISTING AND  
PROPOSED EAST  
ELEVATIONS

Date: DECEMBER 2015

Scale: 1:100 AT A1 Drawn: SDK

DRAWING NUMBER: 054 A