




WEST ELEVATION

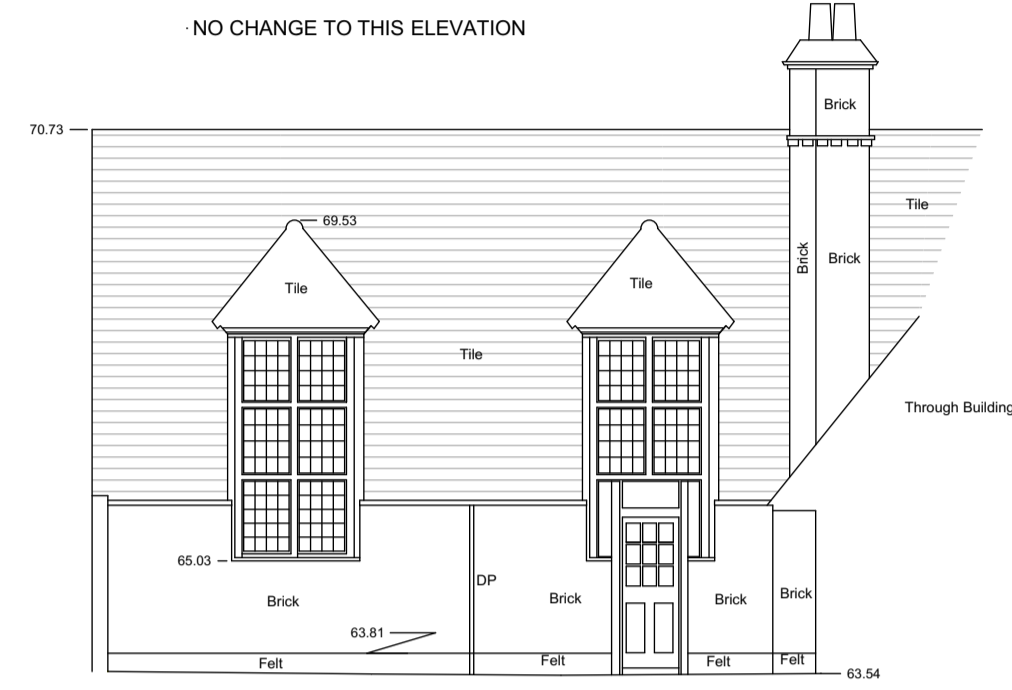

NORTH ELEVATION

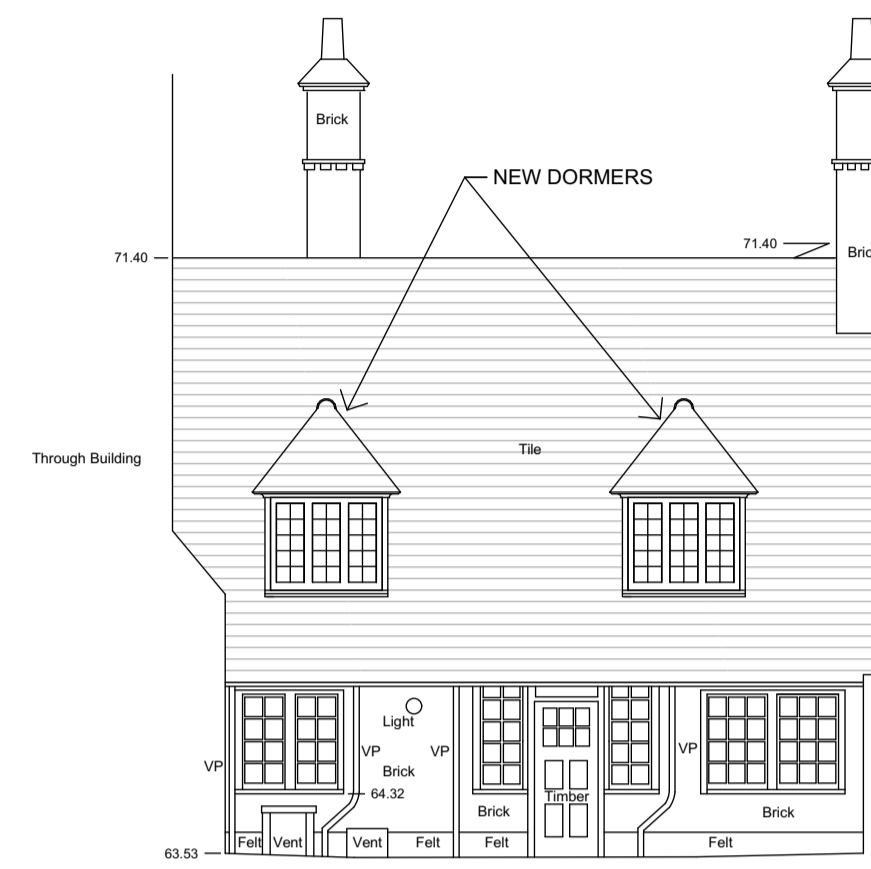


SOUTH ELEVATION

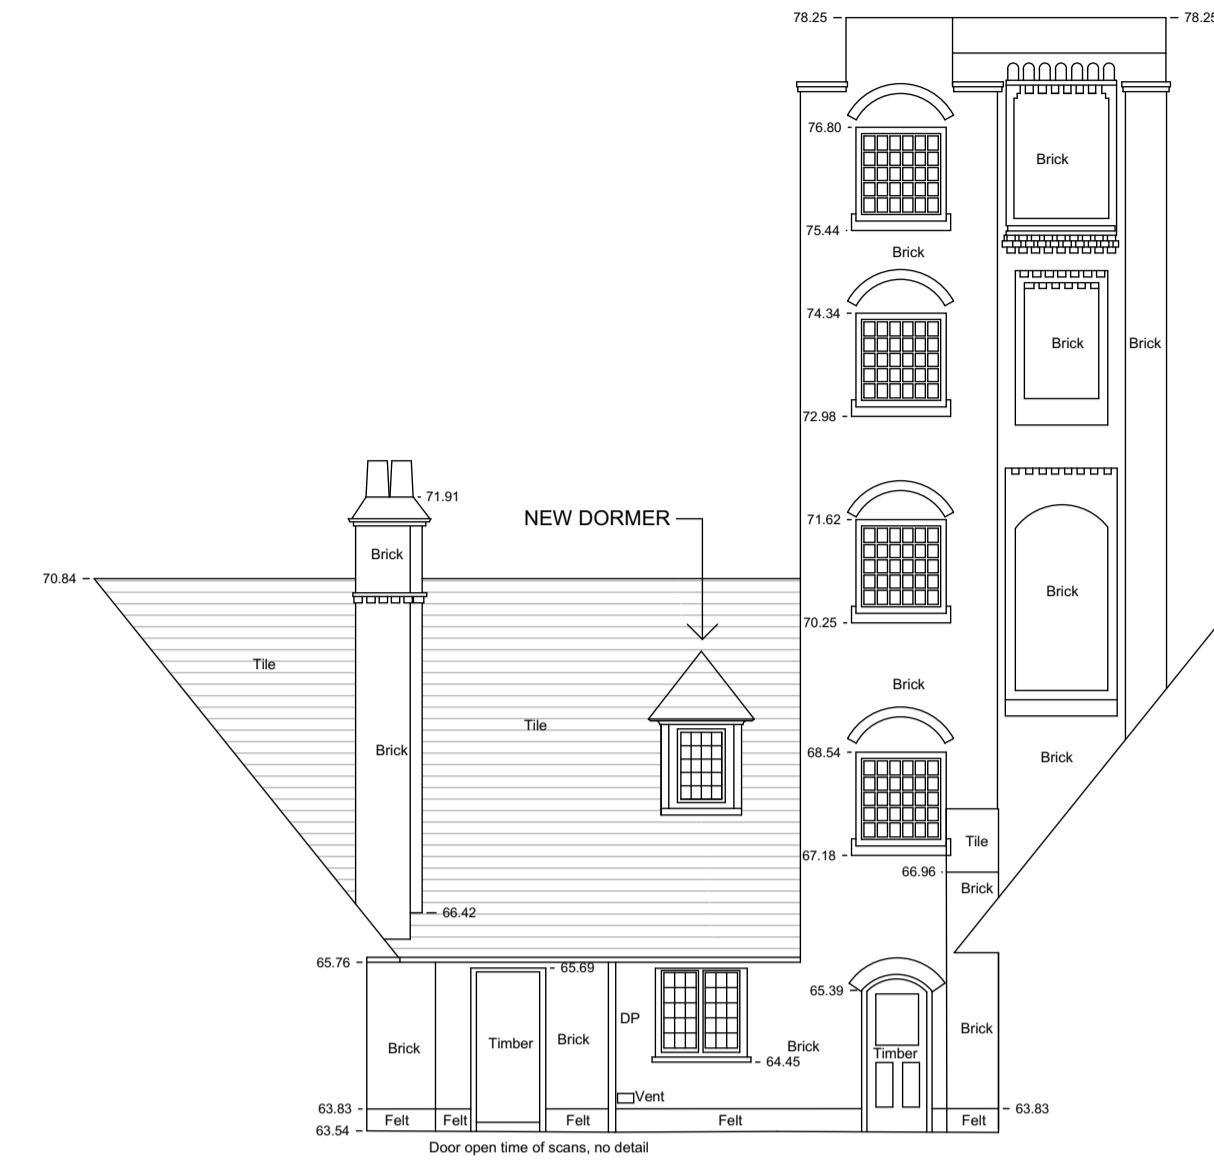


EAST ELEVATION


PROPOSED COURTYARD ELEVATIONS

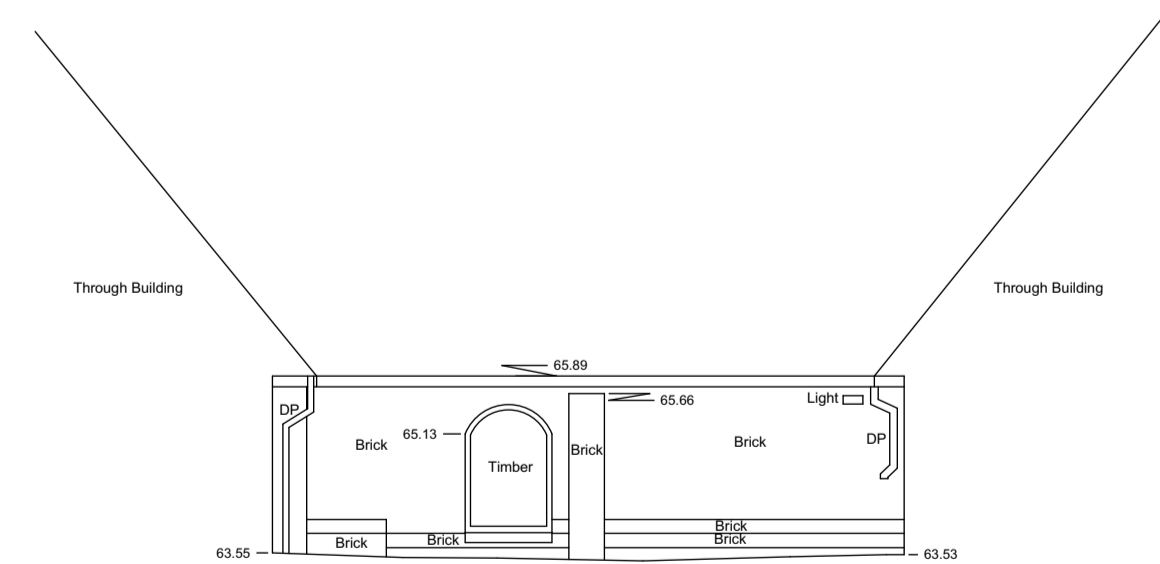


WEST ELEVATION

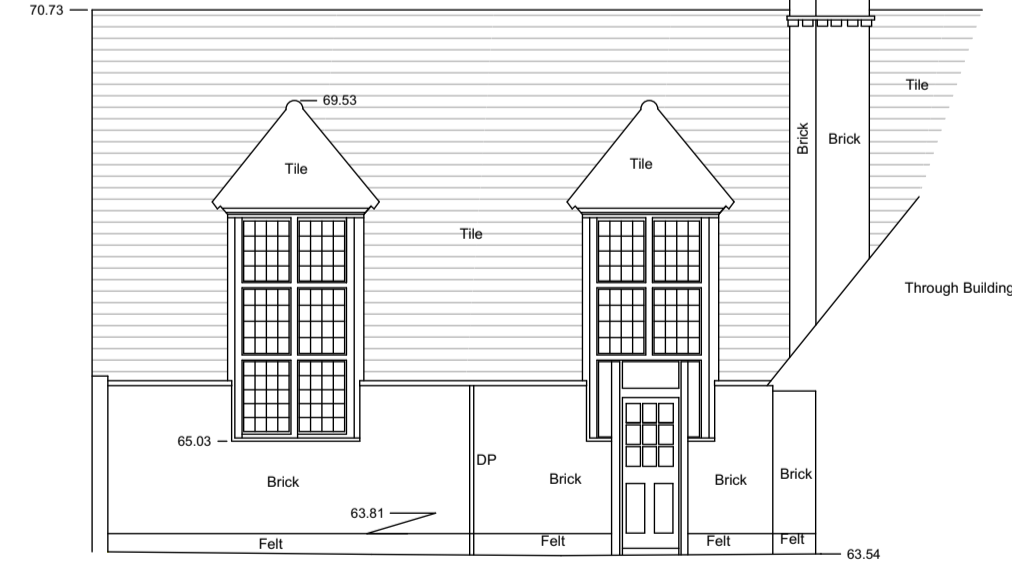

NORTH ELEVATION

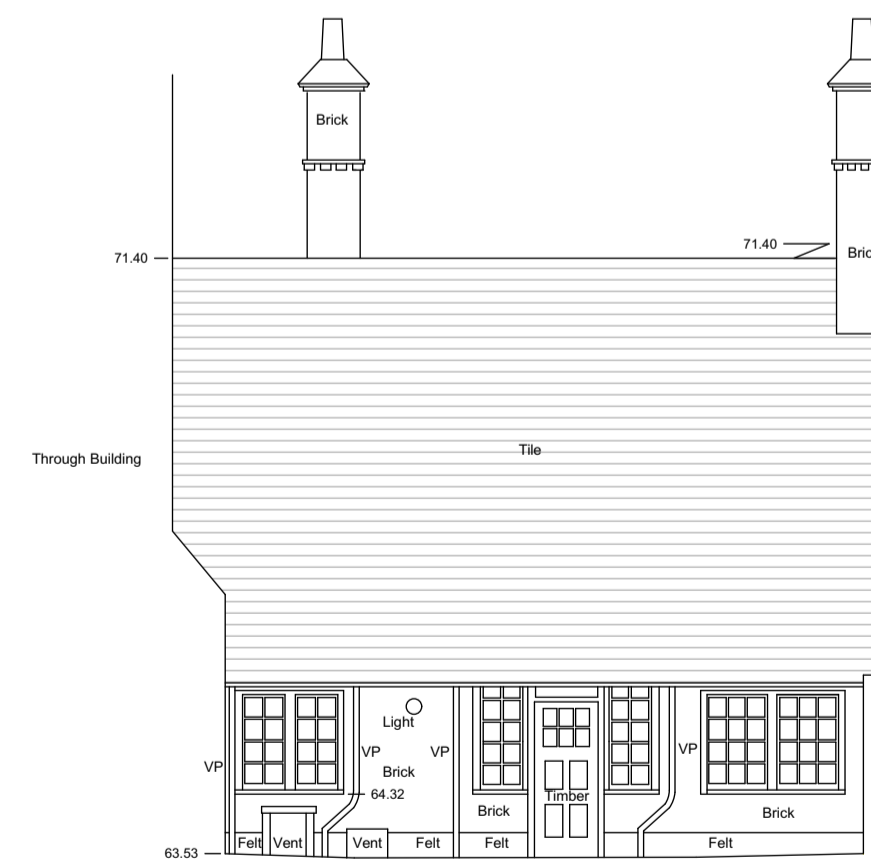


SOUTH ELEVATION

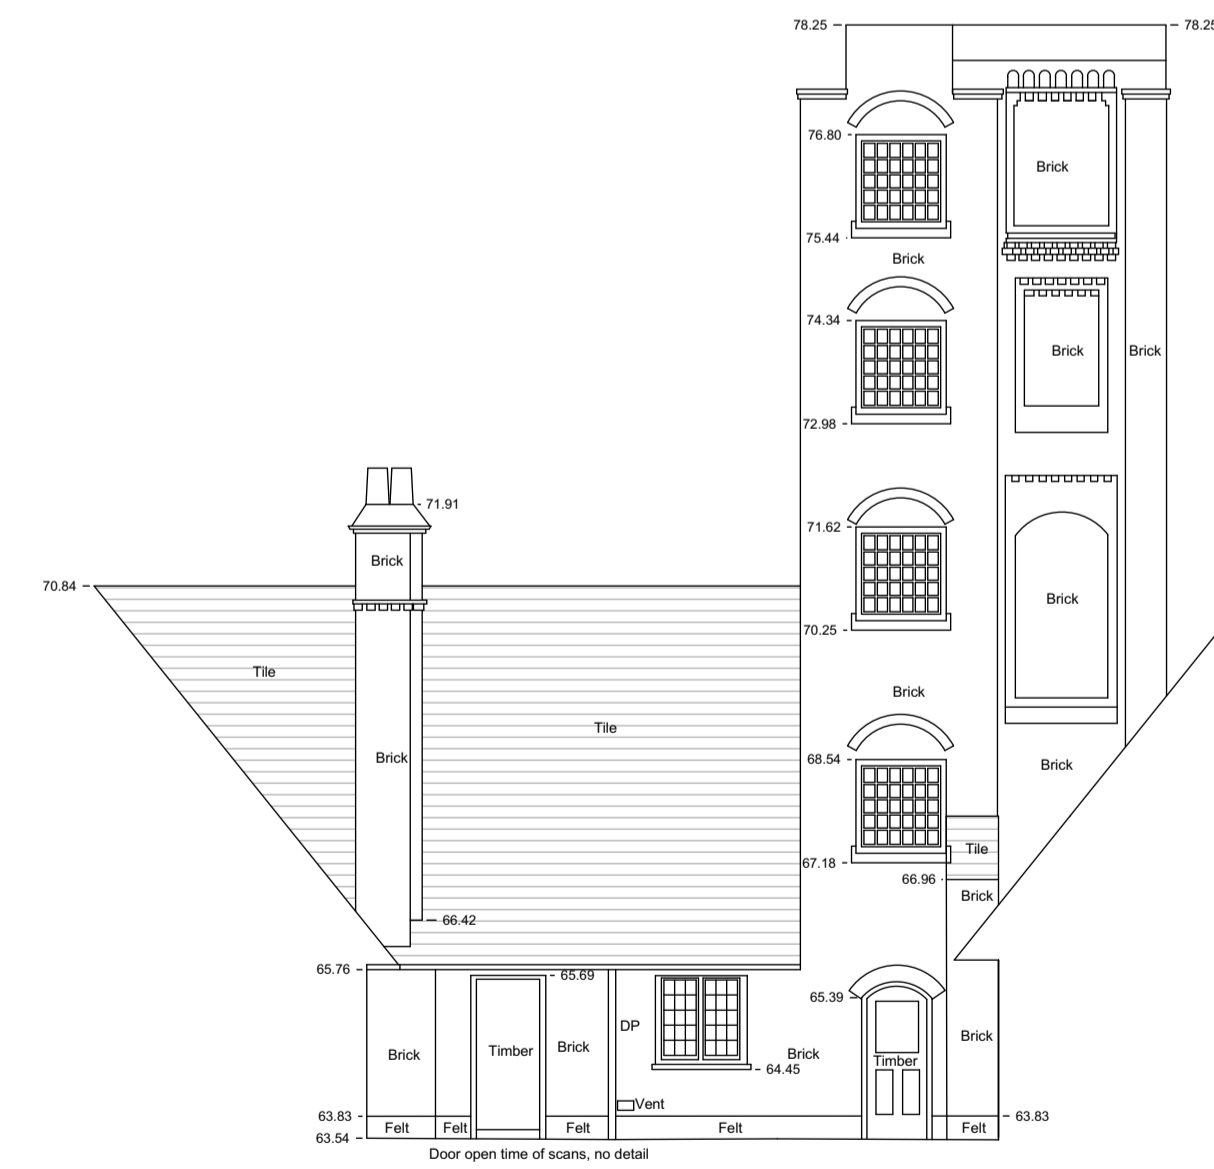

EAST ELEVATION

EXISTING COURTYARD ELEVATIONS

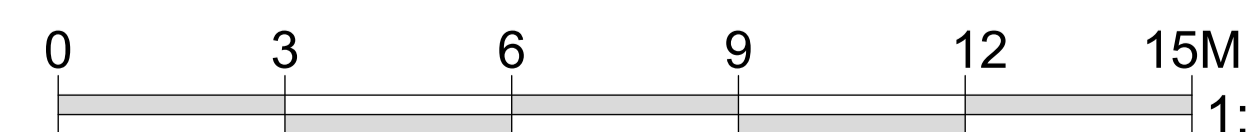

PLANNING



SHAUN KNIGHT
ARCHITECTURE

40 FALCON ROAD, HAMPTON
TW12 2RA
07824 815 258M
0208 287 0596T
E:skarchitecture@hotmail.co.uk
W:shaunknightarchitecture.com

PROJECT: 36 LANCASTER
GROVE

TITLE : EXISTING AND
PROPOSED COURT-
YARD ELEVATIONS

Date: DECEMBER 2015

Scale: 1:100 AT A1 Drawn: SDK

DRAWING NUMBER: 055