



WEST ELEVATION

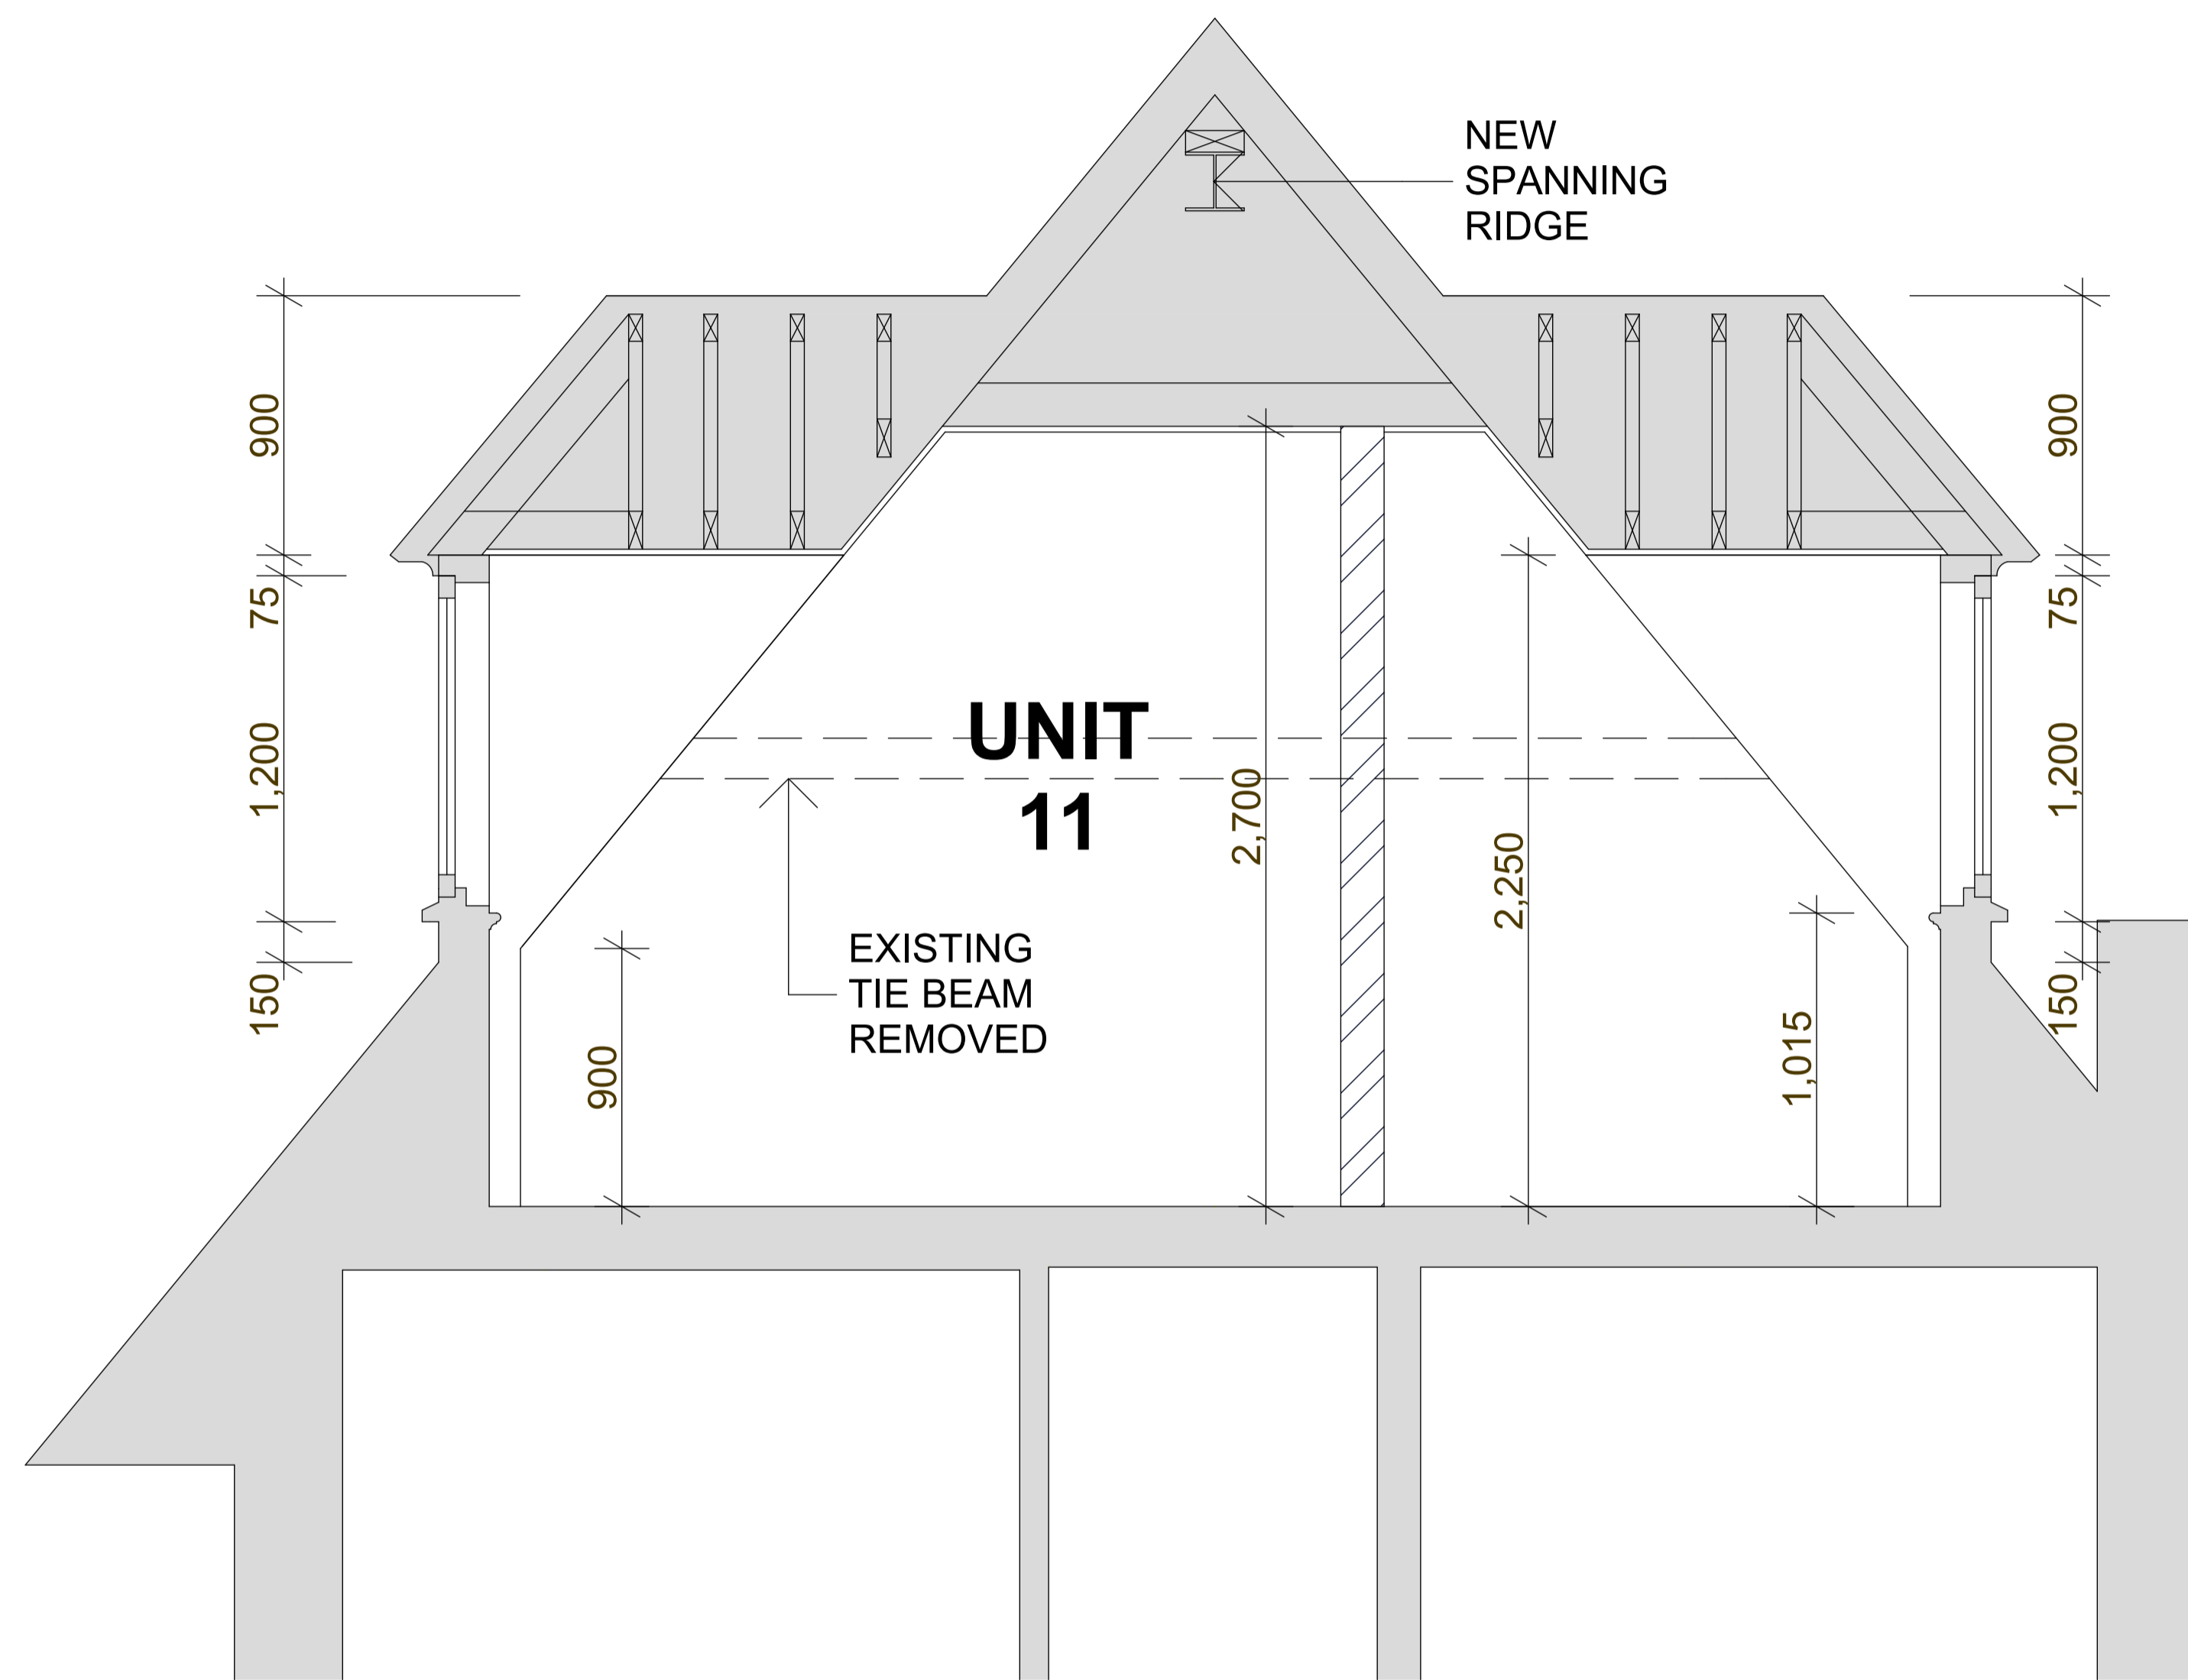

SECTION THROUGH APARTMENT 11

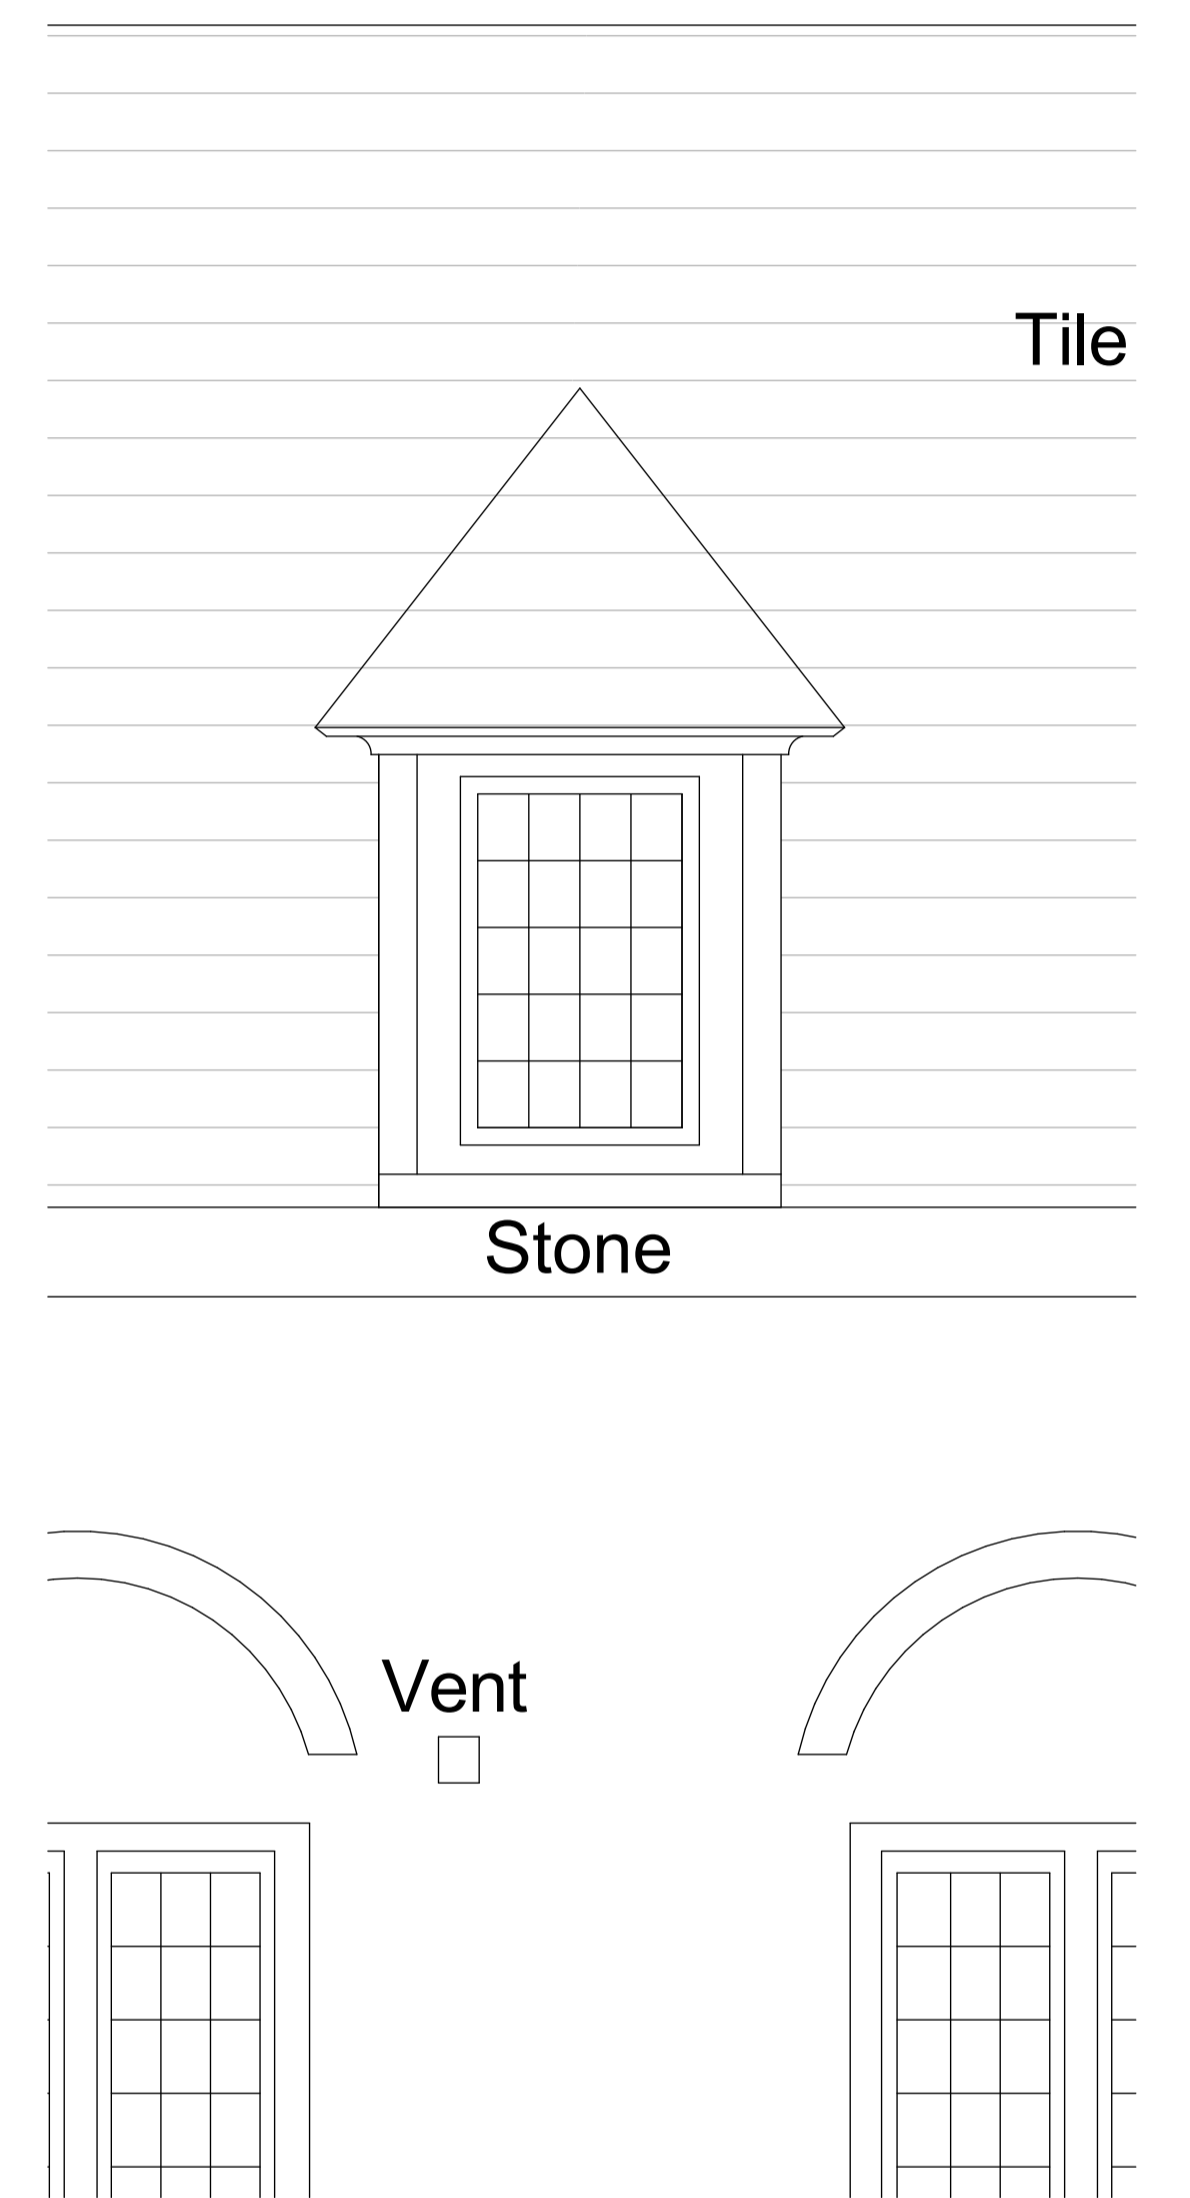


EAST ELEVATION



SHAUN KNIGHT
ARCHITECTURE

40 FALCON ROAD, HAMPTON
TW12 2RA
07824 815 258M
0208 287 0596T
E:skarchitecture@hotmail.co.uk
W:shaunknightarchitecture.com

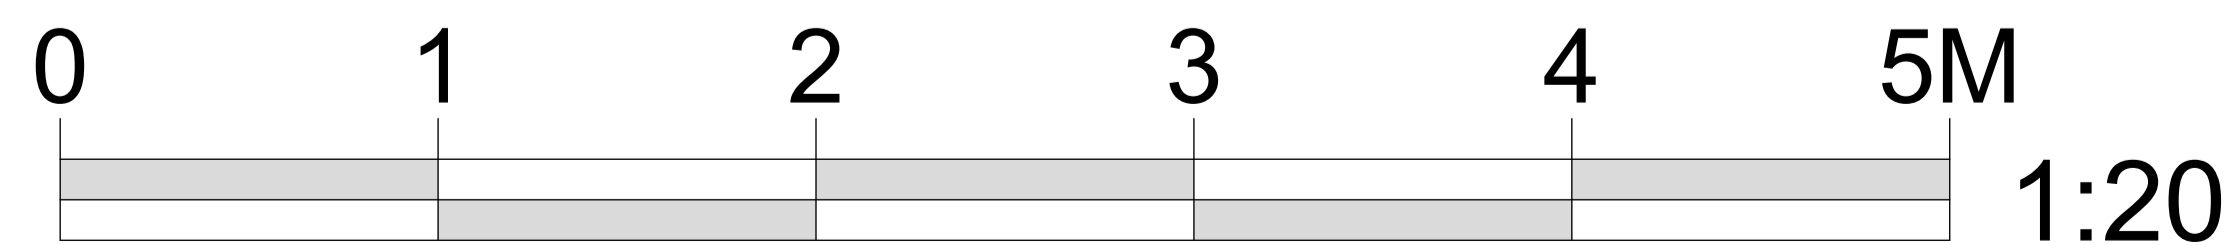

PLANNING

PROJECT: 36 LANCASTER GROVE

TITLE : DETAIL 3 - APARTMENT 11 DORMERS

Date: DECEMBER 2015

Scale: 1:20 AT A1 Drawn: SDK

DRAWING NUMBER: 062

The copyright of this drawing is the property of SHAUN KNIGHT ARCHITECTURE LIMITED and may not be reproduced in any form without prior written consent.