



71.40



NORTH ELEVATION

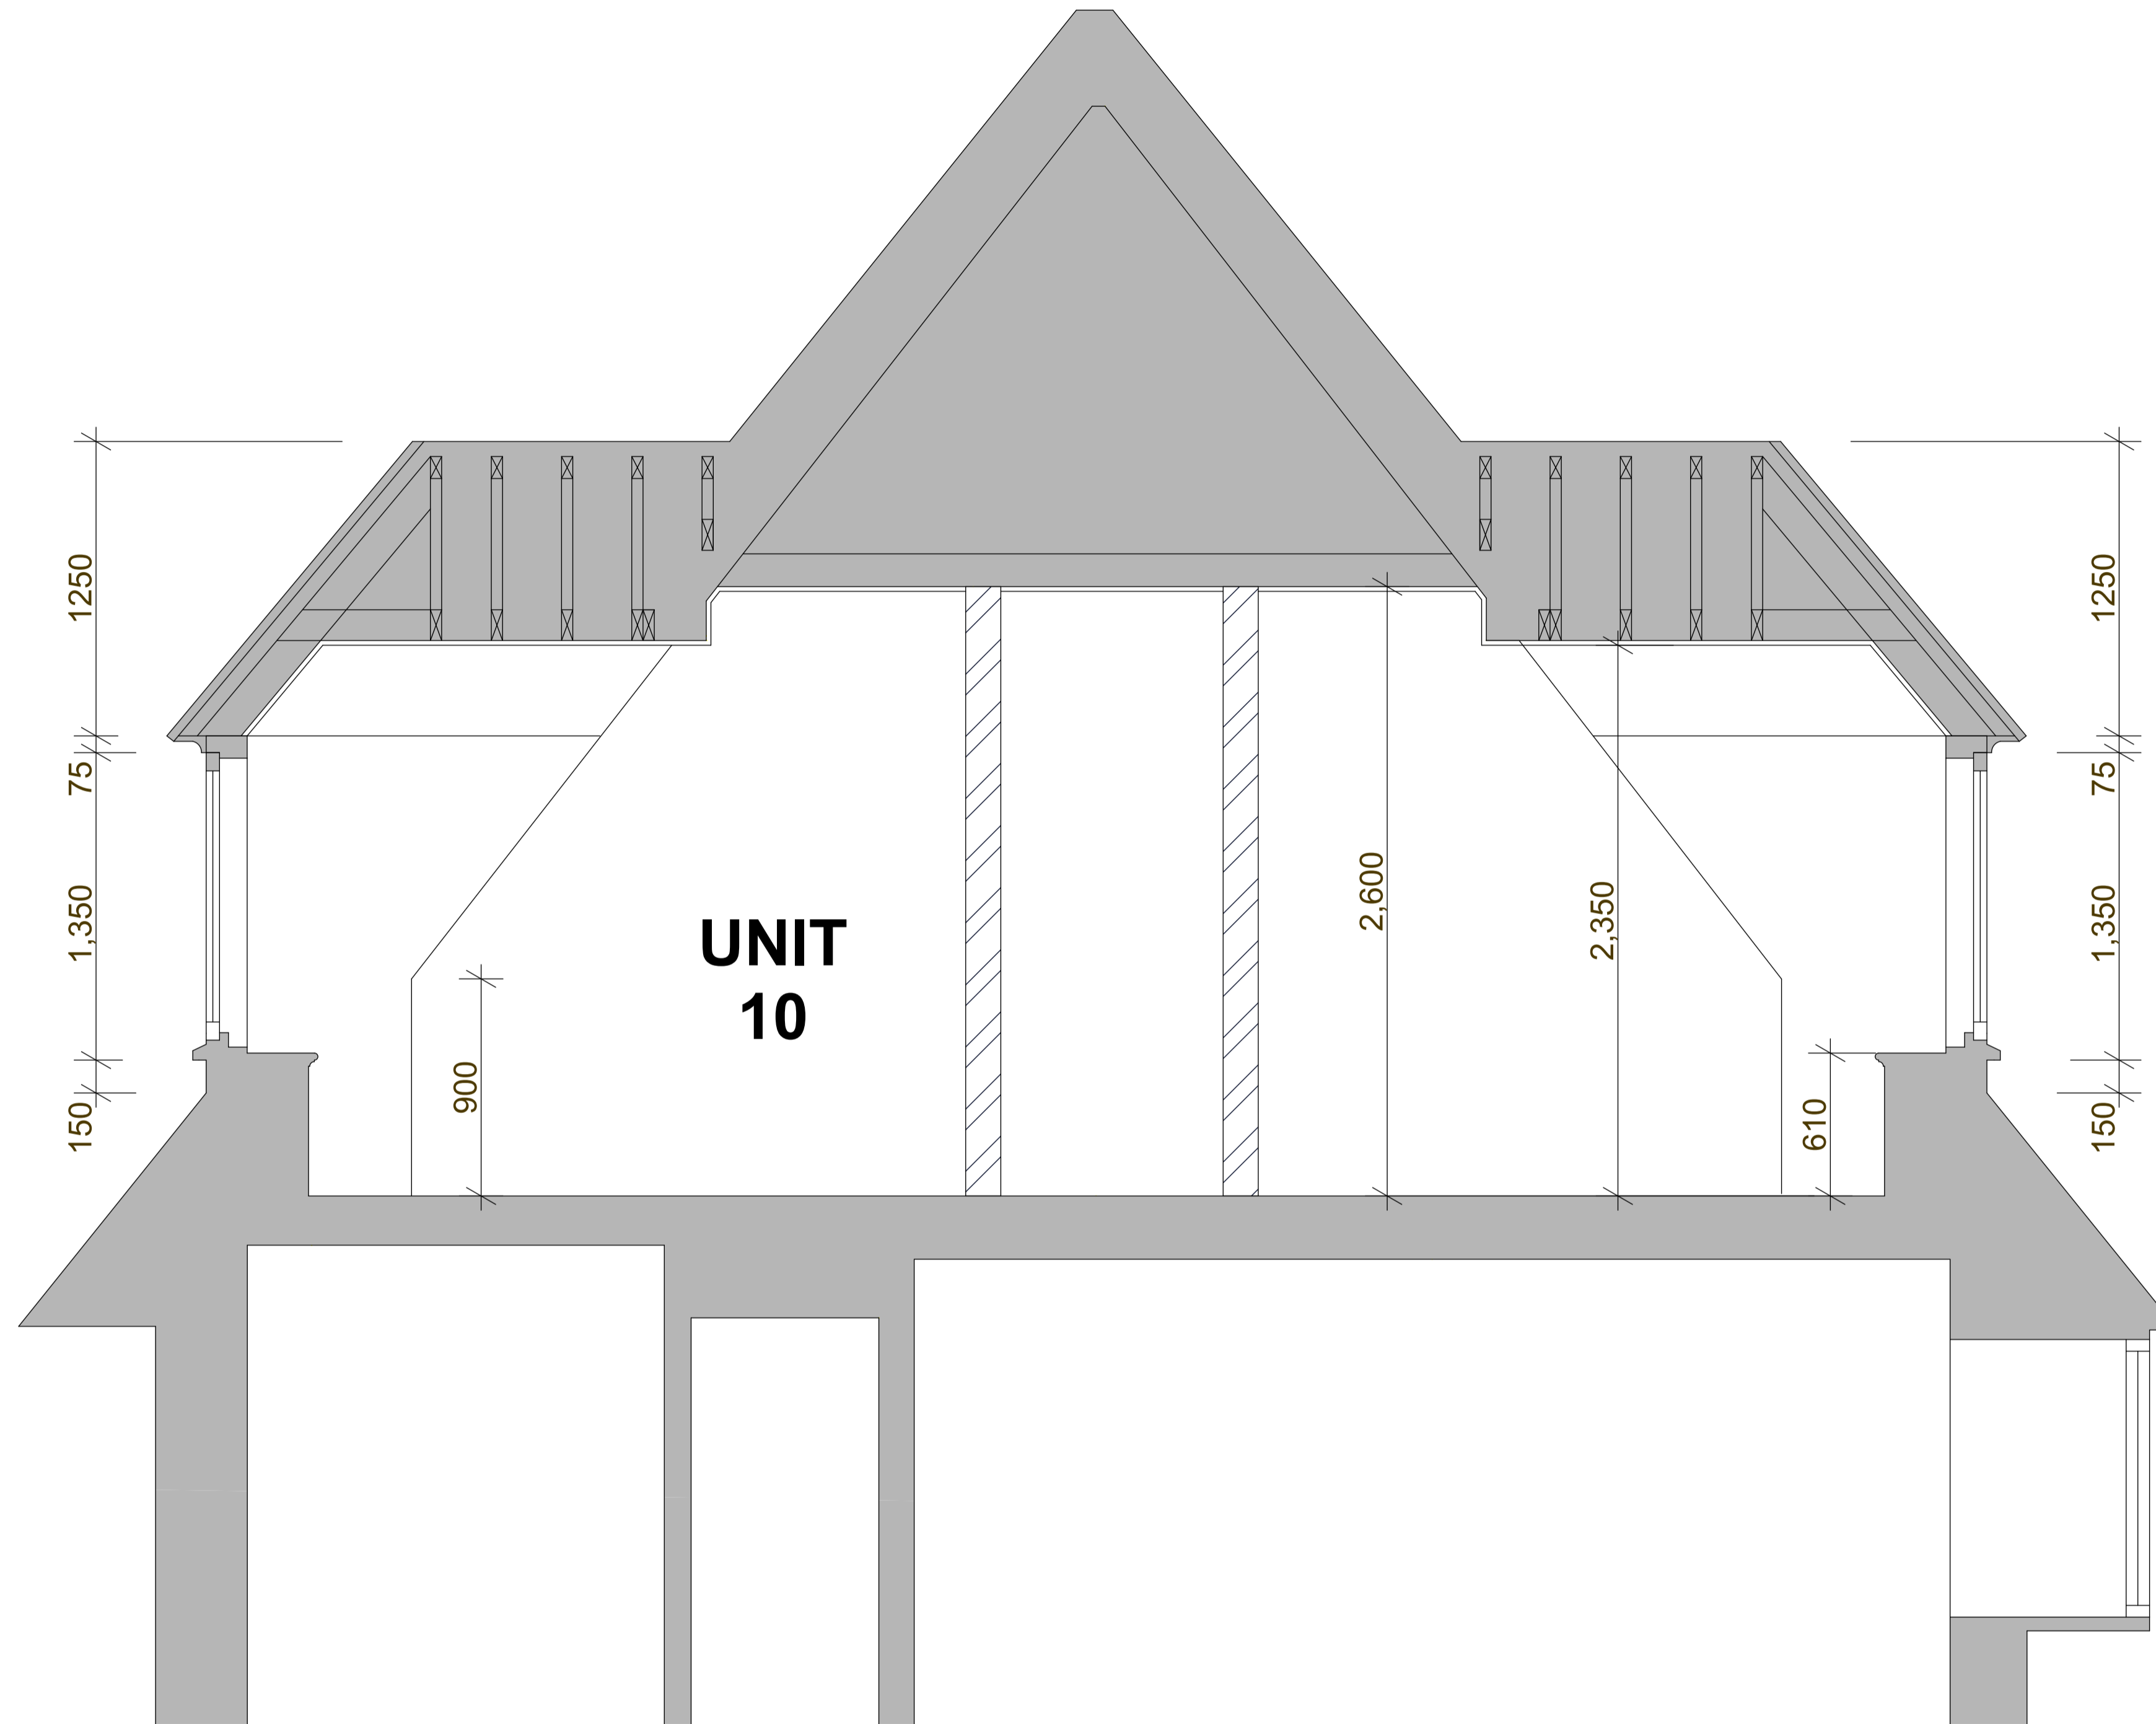

SECTION B - B THROUGH APARTMENT 10

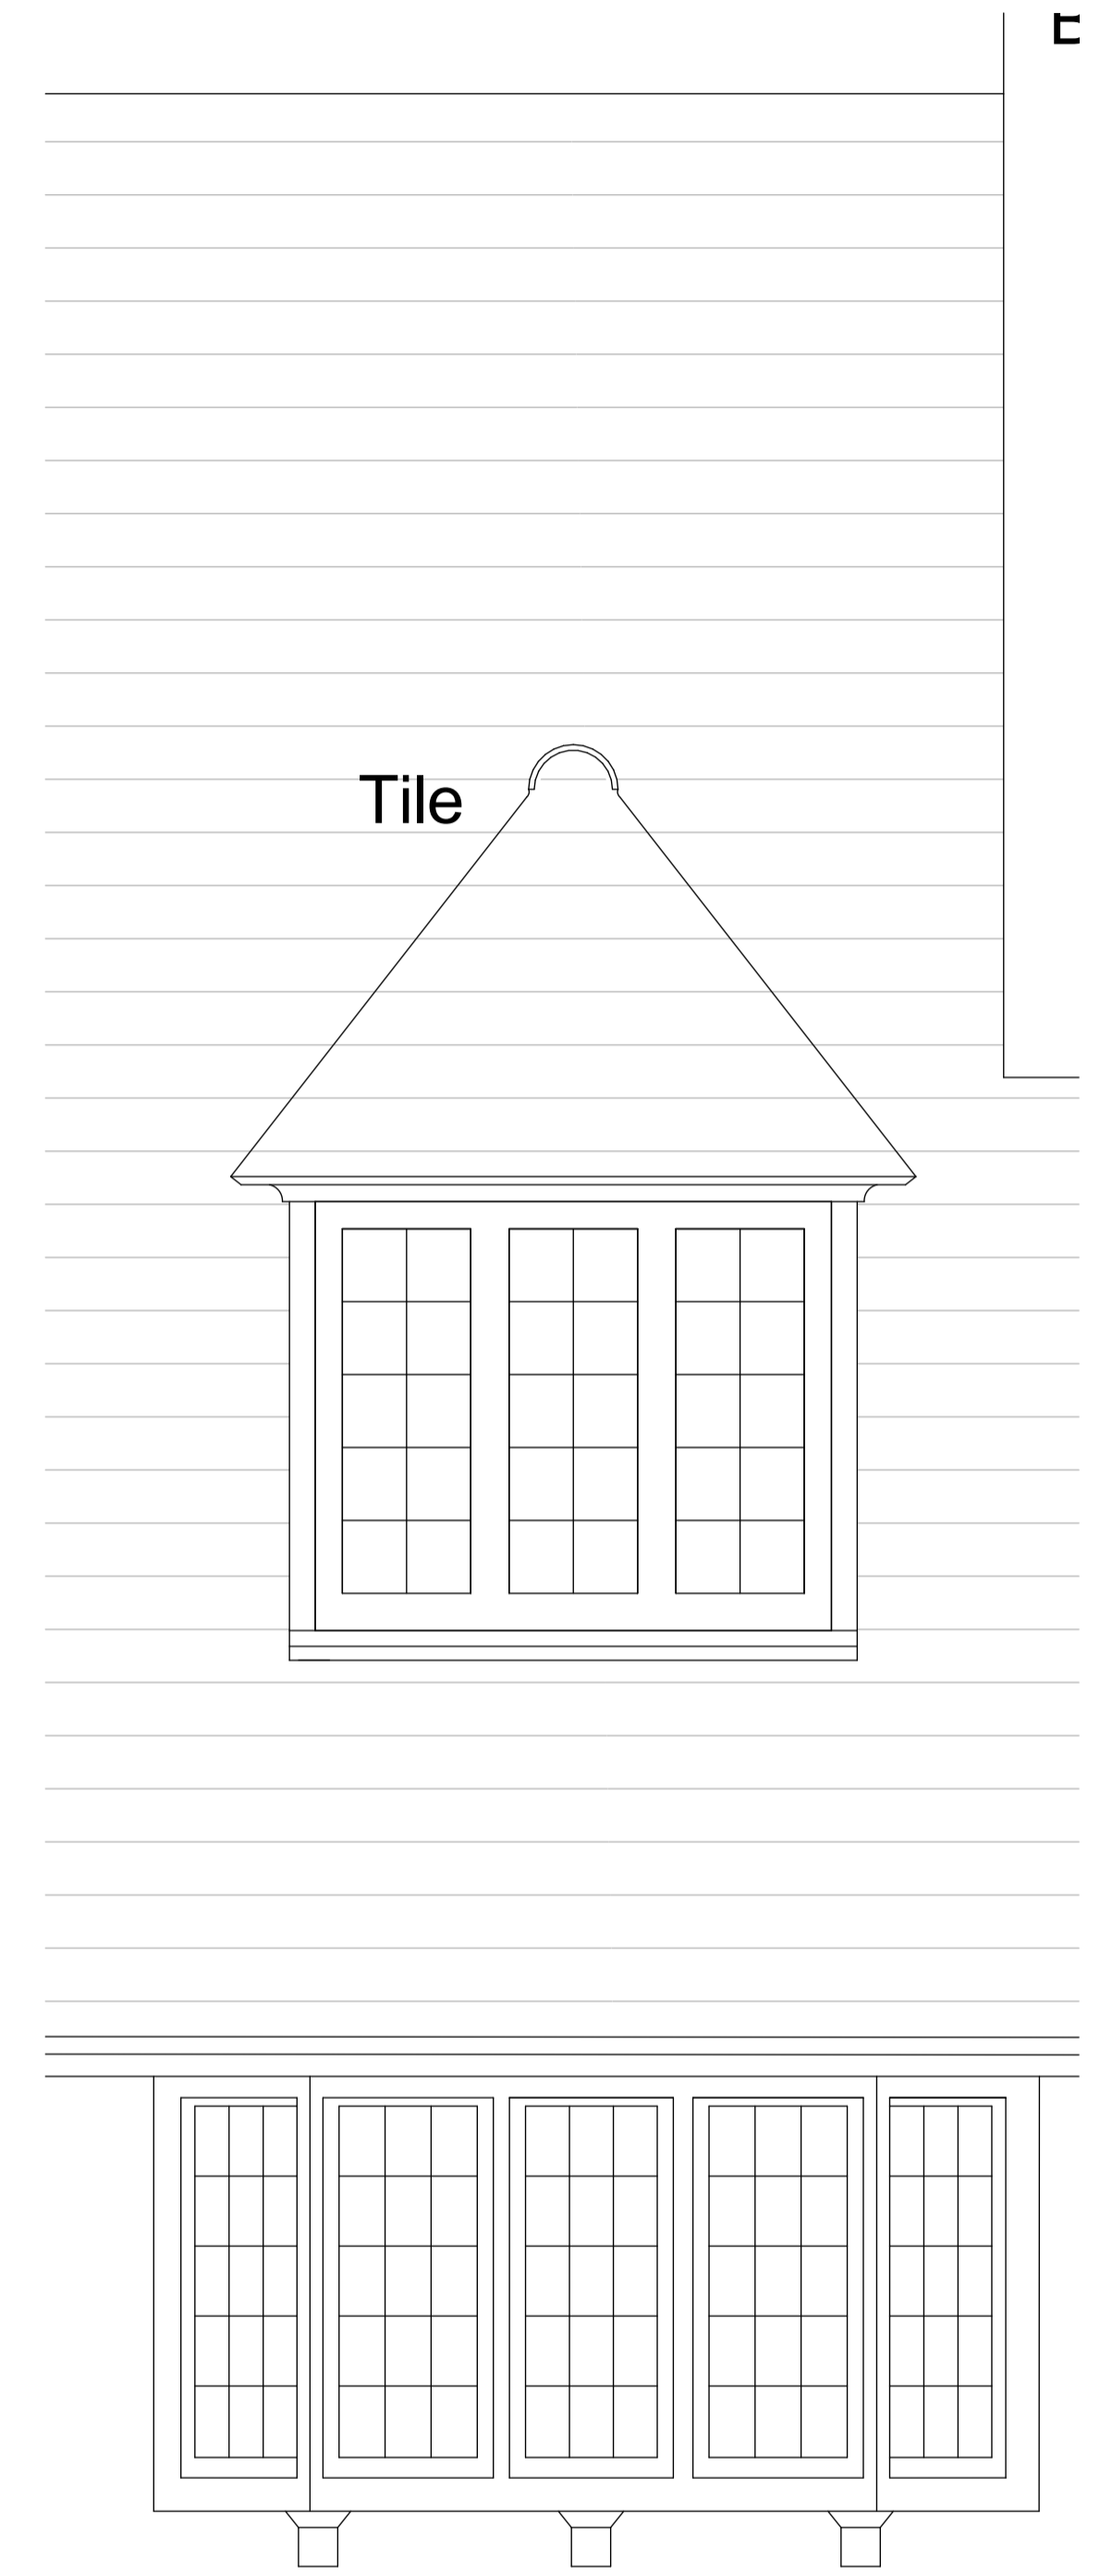


SOUTH ELEVATION



SHAUN KNIGHT  
ARCHITECTURE

40 FALCON ROAD, HAMPTON  
TW12 2RA  
07824 815 258M  
0208 287 0596T  
E:skarchitecture@hotmail.co.uk  
W:shaunknightarchitecture.com

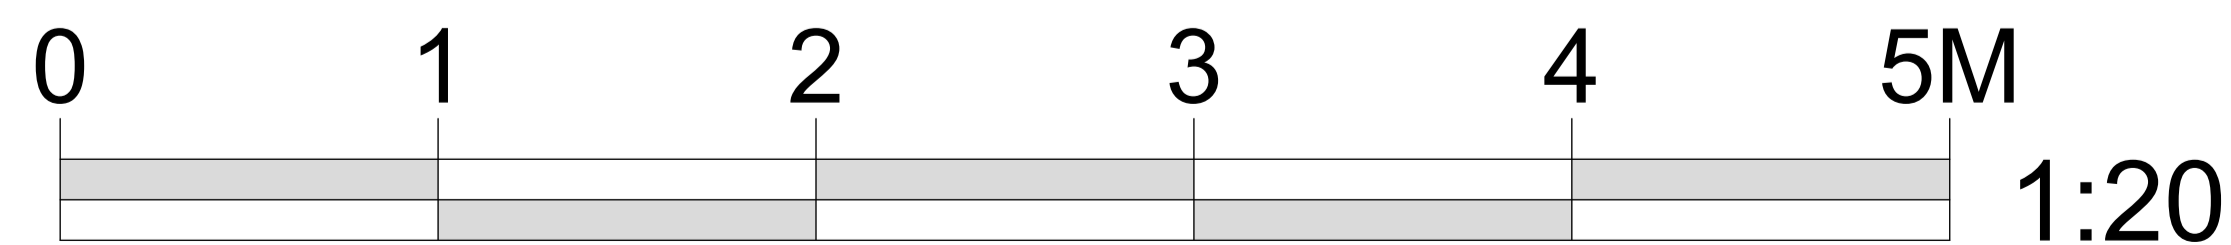

PLANNING

PROJECT: 36 LANCASTER  
GROVE

TITLE : DETAIL 3 - APT 10  
DORMERS

Date: DECEMBER 2015

Scale: 1:20 AT A1 Drawn: SDK

DRAWING NUMBER: 063

The copyright of this drawing is the property of  
SHAUN KNIGHT ARCHITECTURE LIMITED  
and may not be reproduced in any form without prior  
written consent.