



EXISTING SITE PLAN

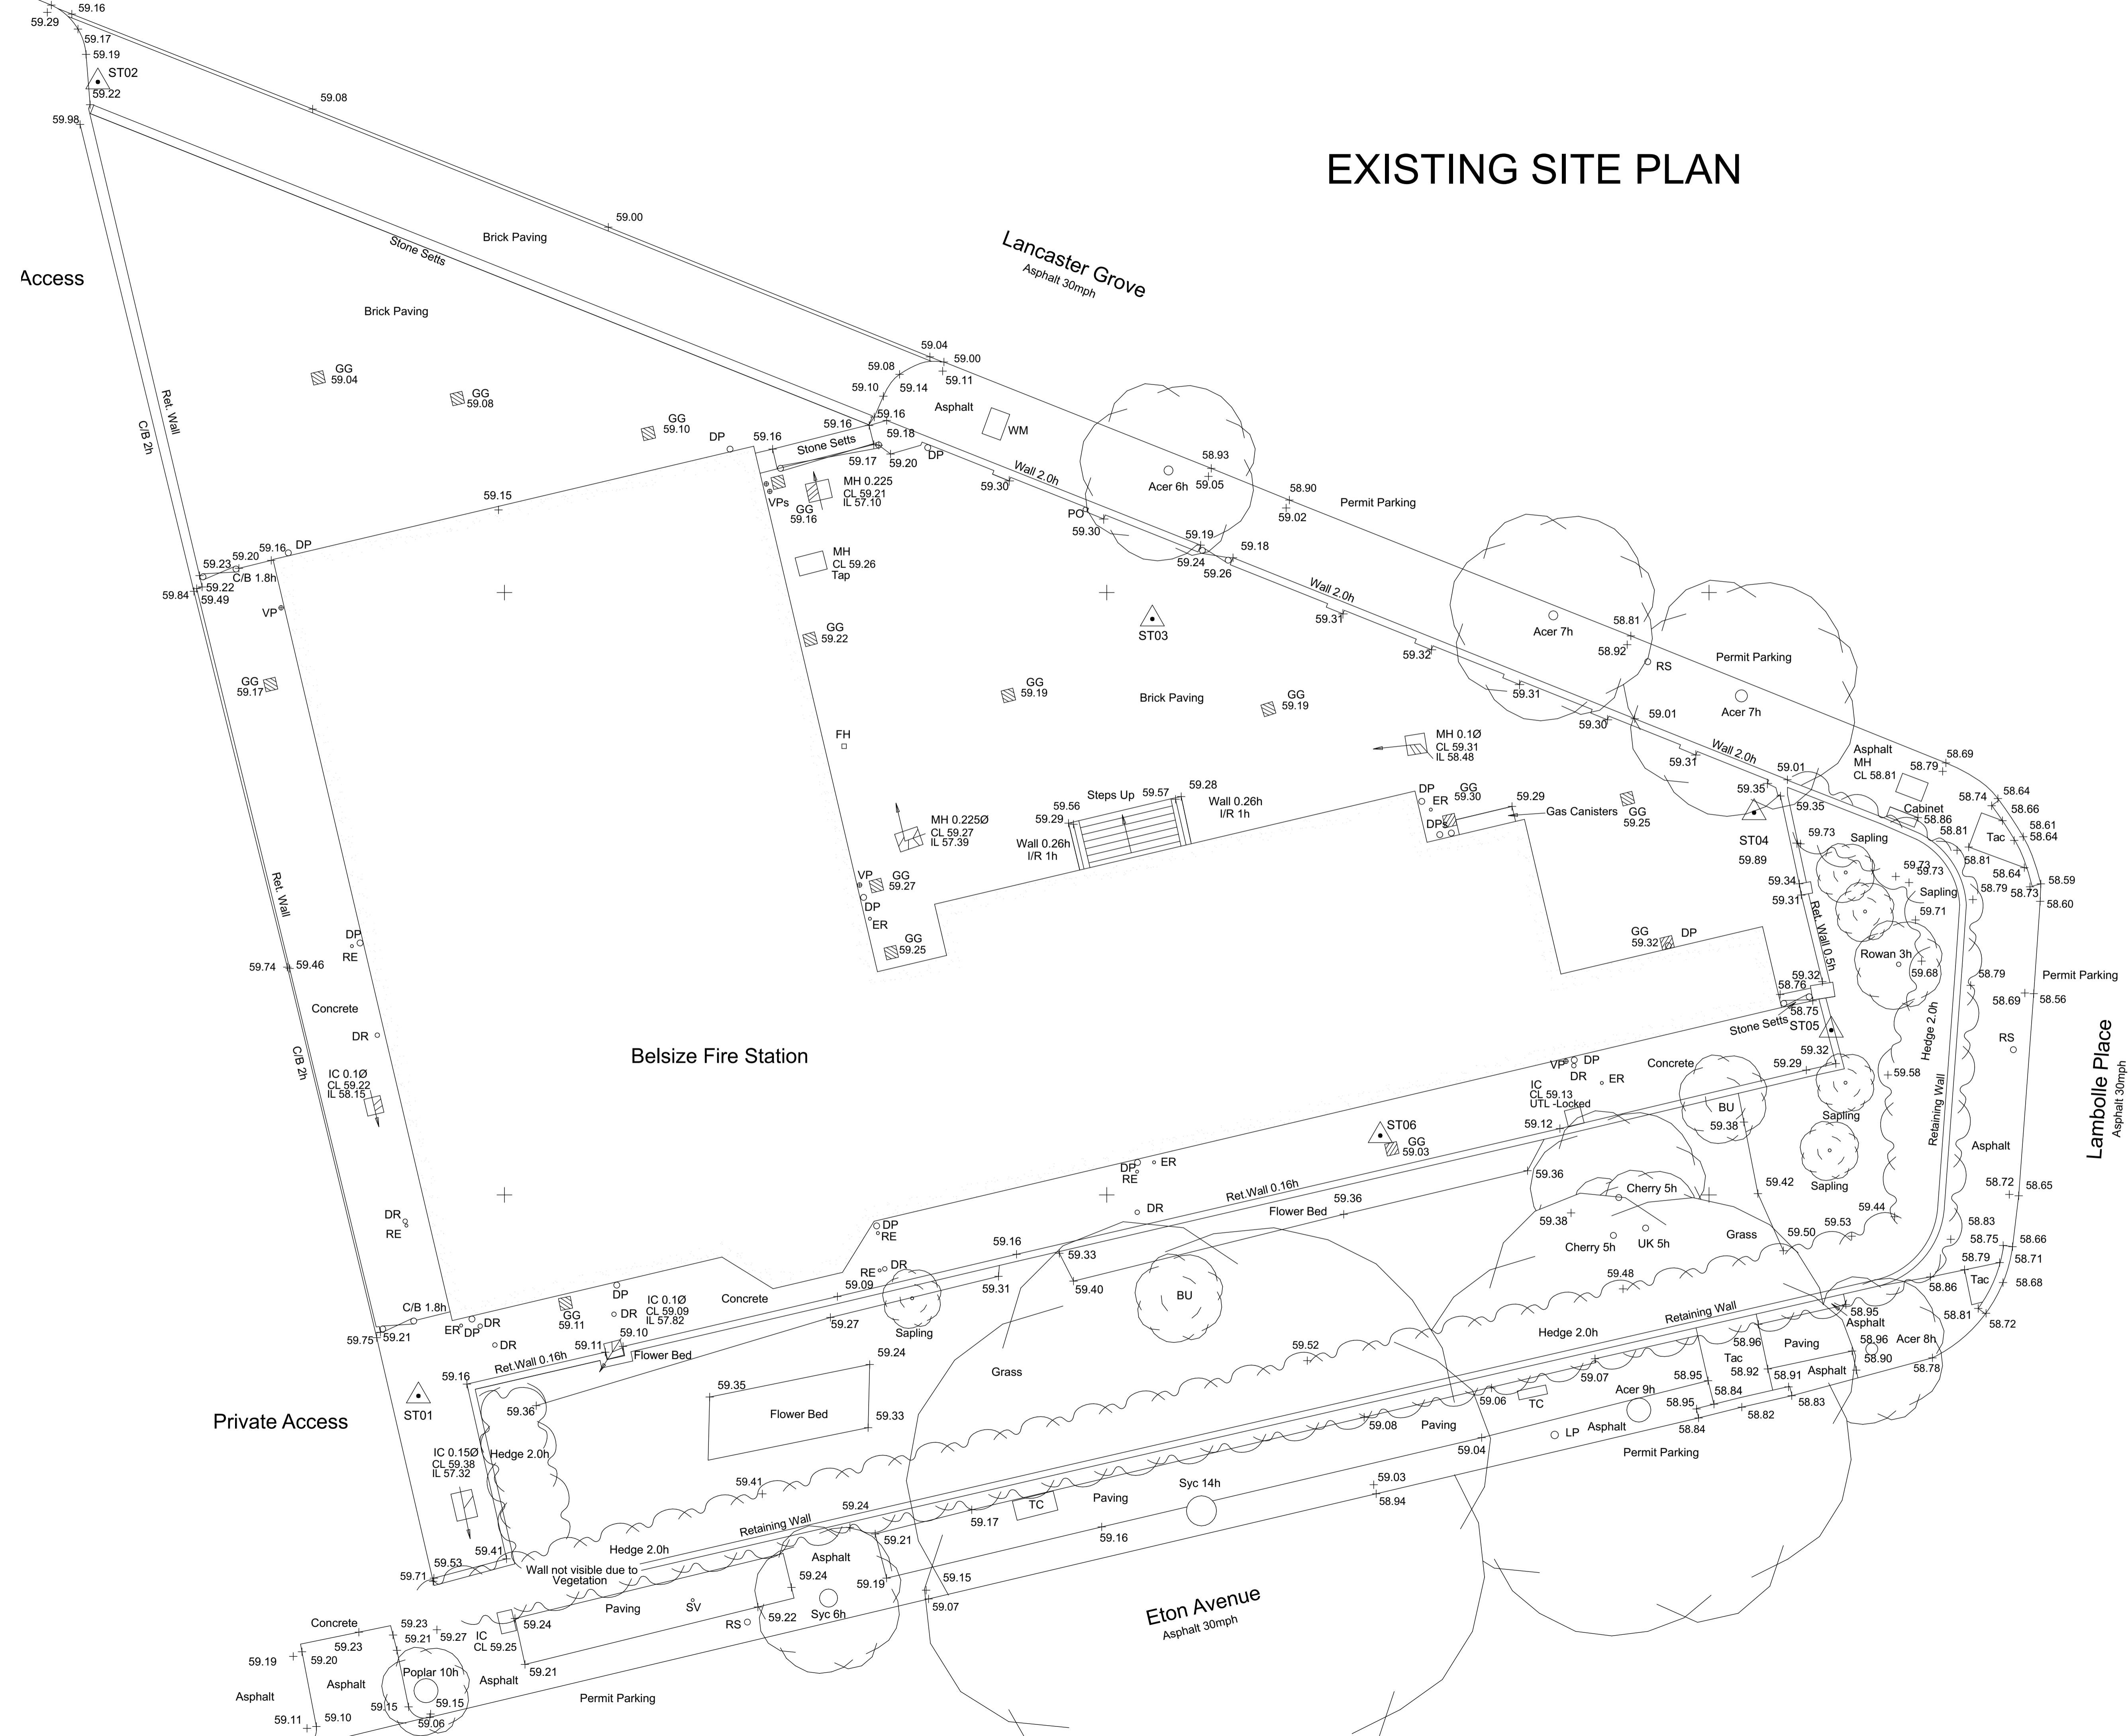

PLANNING

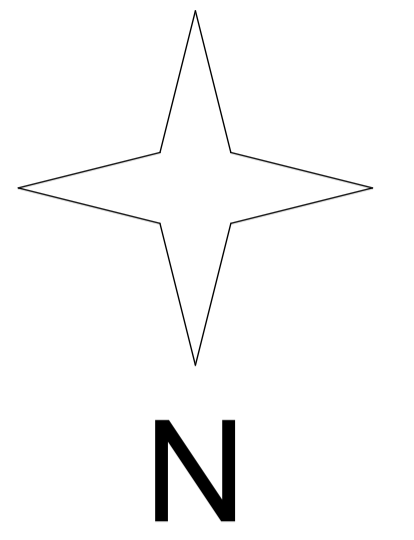

SHAUN KNIGHT
ARCHITECTURE

40 FALCON ROAD, HAMPTON
TW12 2RA
07824 815 258M
0208 287 0596T
E:skarchitecture@hotmail.co.uk
W:shaunknightarchitecture.com

PROJECT: 36 LANCASTER
GROVE

TITLE : EXISTING SITE
PLAN

Date: DECEMBER 2015

Scale: 1:100 ATA1 Drawn: SDK

DRAWING NUMBER: 101