



SITE PLAN SCALE 1 : 200

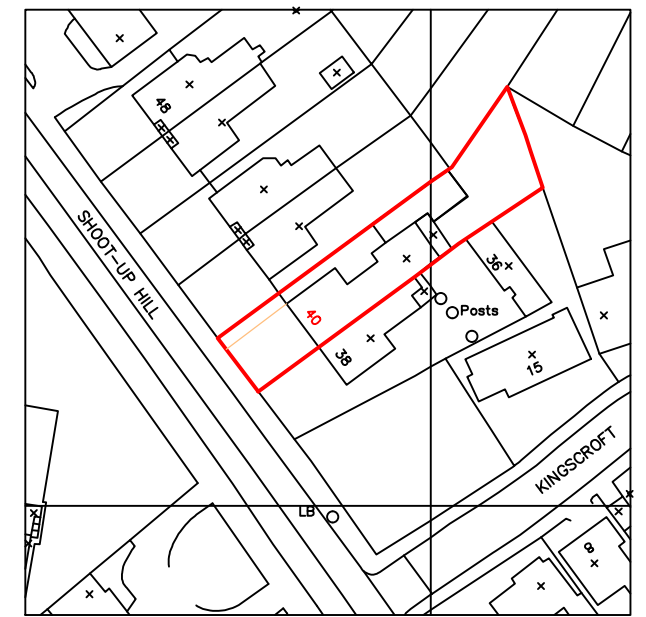

LOCATION PLAN SCALE 1 : 1250

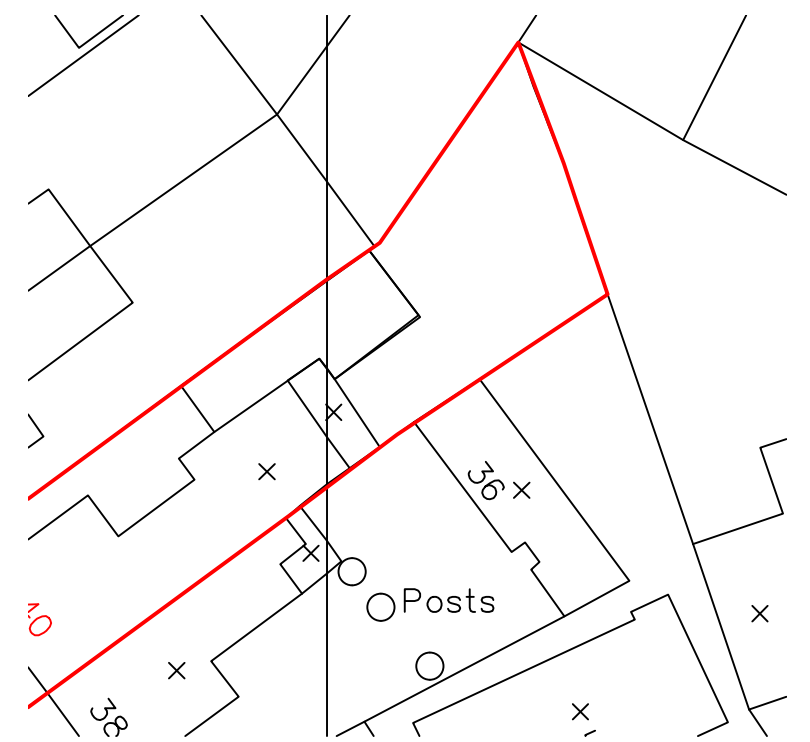

BLOCK PLAN SCALE 1 : 500

<b>SCALE BAR 1:50</b>				
1000mm		2000mm		4000mm
2000mm		4000mm		6000mm
<b>SCALE BAR 1:100</b>				
<b>DRAWING TITLE</b>				<b>PAPER SIZE</b>
LOCATION, SITE AND BLOCK PLAN AS EXISTING				A3
<b>STATUS</b>				<b>SURVEY DWG</b>
<b>SCALE</b>	<b>DRAWING NO.</b>	<b>REV</b>	<b>DATE</b>	<b>DWG</b>
1:100 & A/S	82/968/01	-	20/01/2016	CG
SITE DIMENSIONS TO BE CHECKED BEFORE SITE WORKS START				
<b>PROJECT</b>				<b>DESIGN-TECT</b>
40A AVENUE MANSIONS SHOOT UP HILL LONDON NW2 3QB				email: mail@designtect.co.uk 35 Milton Road, London. W7 1LQ. Ph 020 8840 1663