


PLAN AS PROPOSED FIRST FLOOR



EXISTING ROOF PLAN

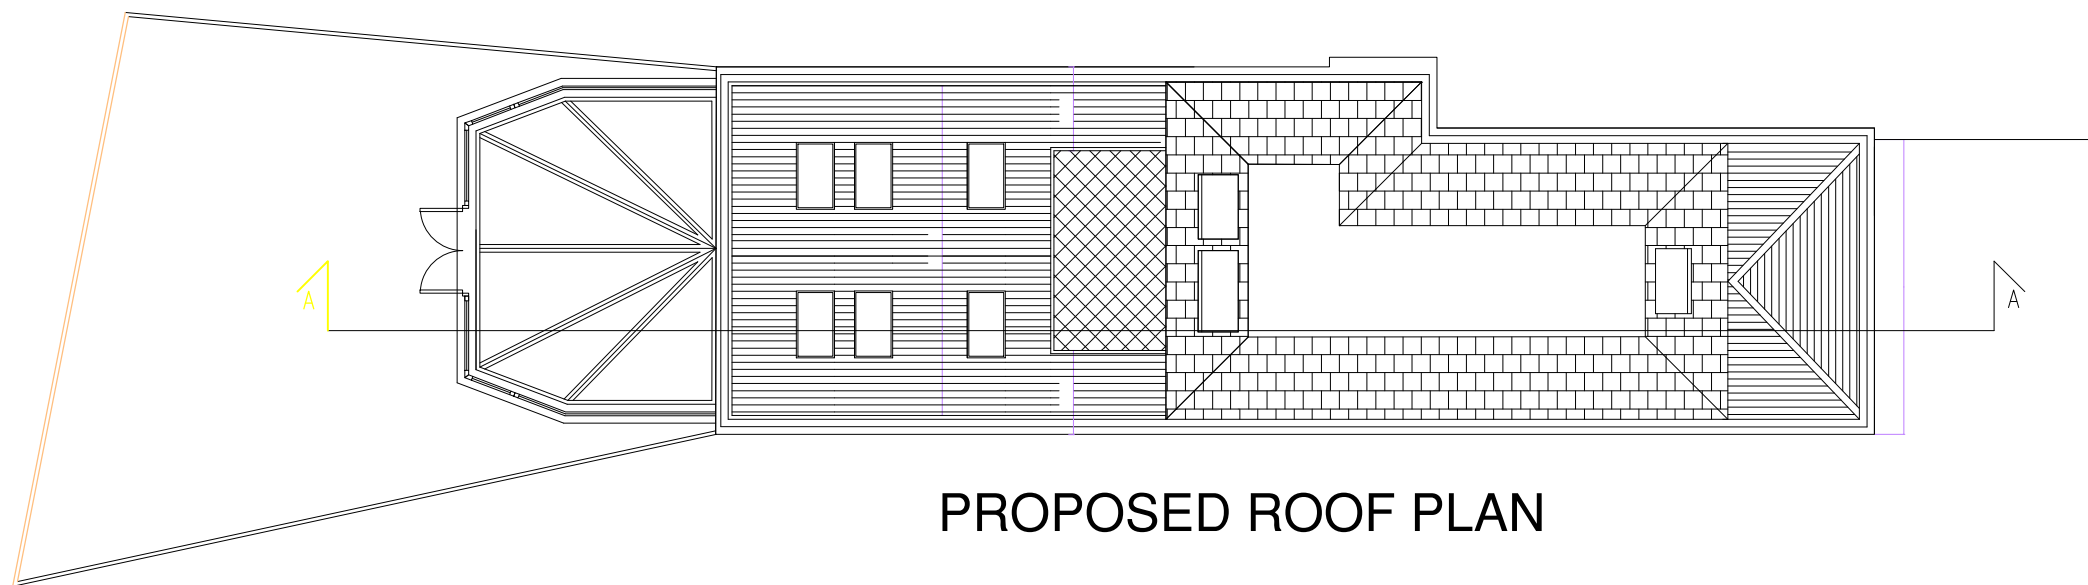

PROPOSED ROOF PLAN

SITE PLAN SCALE 1 : 200

|  |                    |            |             |   |
|--|--------------------|------------|-------------|---|
| <b>SCALE BAR 1:50</b>                                  |                    |            |             |   |
| 1000mm 2000mm 3000mm 4000mm                            |                    |            |             |   |
| 2000mm 4000mm 6000mm 8000mm                            |                    |            |             |   |
| <b>SCALE BAR 1:100</b>                                 |                    |            |             |   |
| <b>DRAWING TITLE</b>                                   |                    |            |             | <b>PAPER size</b>   |
| PLANS AS EXISTING AND AS PROPOSED                      |                    |            |             | A3  |
| <b>STATUS</b>  |                    |            |             | <b>SURVEY DWG</b>   |
| <b>SCALE</b>   | <b>DRAWING NO.</b> | <b>REV</b> | <b>DATE</b> | <b>DWG</b>  |
| 1:100 & A/S  | 82/968/03          | -          | 20/01/2016  | CG  |
| SITE DIMENSIONS TO BE CHECKED BEFORE SITE WORKS START  |                    |            |             |   |
| <b>PROJECT</b>   |                    |            |             | <b>DESIGN-TECT</b>  |
| 40A AVENUE MANSIONS<br>SHOOT UP HILL<br>LONDON NW2 3QB |                    |            |             | email: mail@designtect.co.uk<br>35 Milton Road, London. W7 1LQ.<br>Ph 020 8840 1663 |